


THIS DETAIL IS INCLUDED FOR INFORMATION ONLY

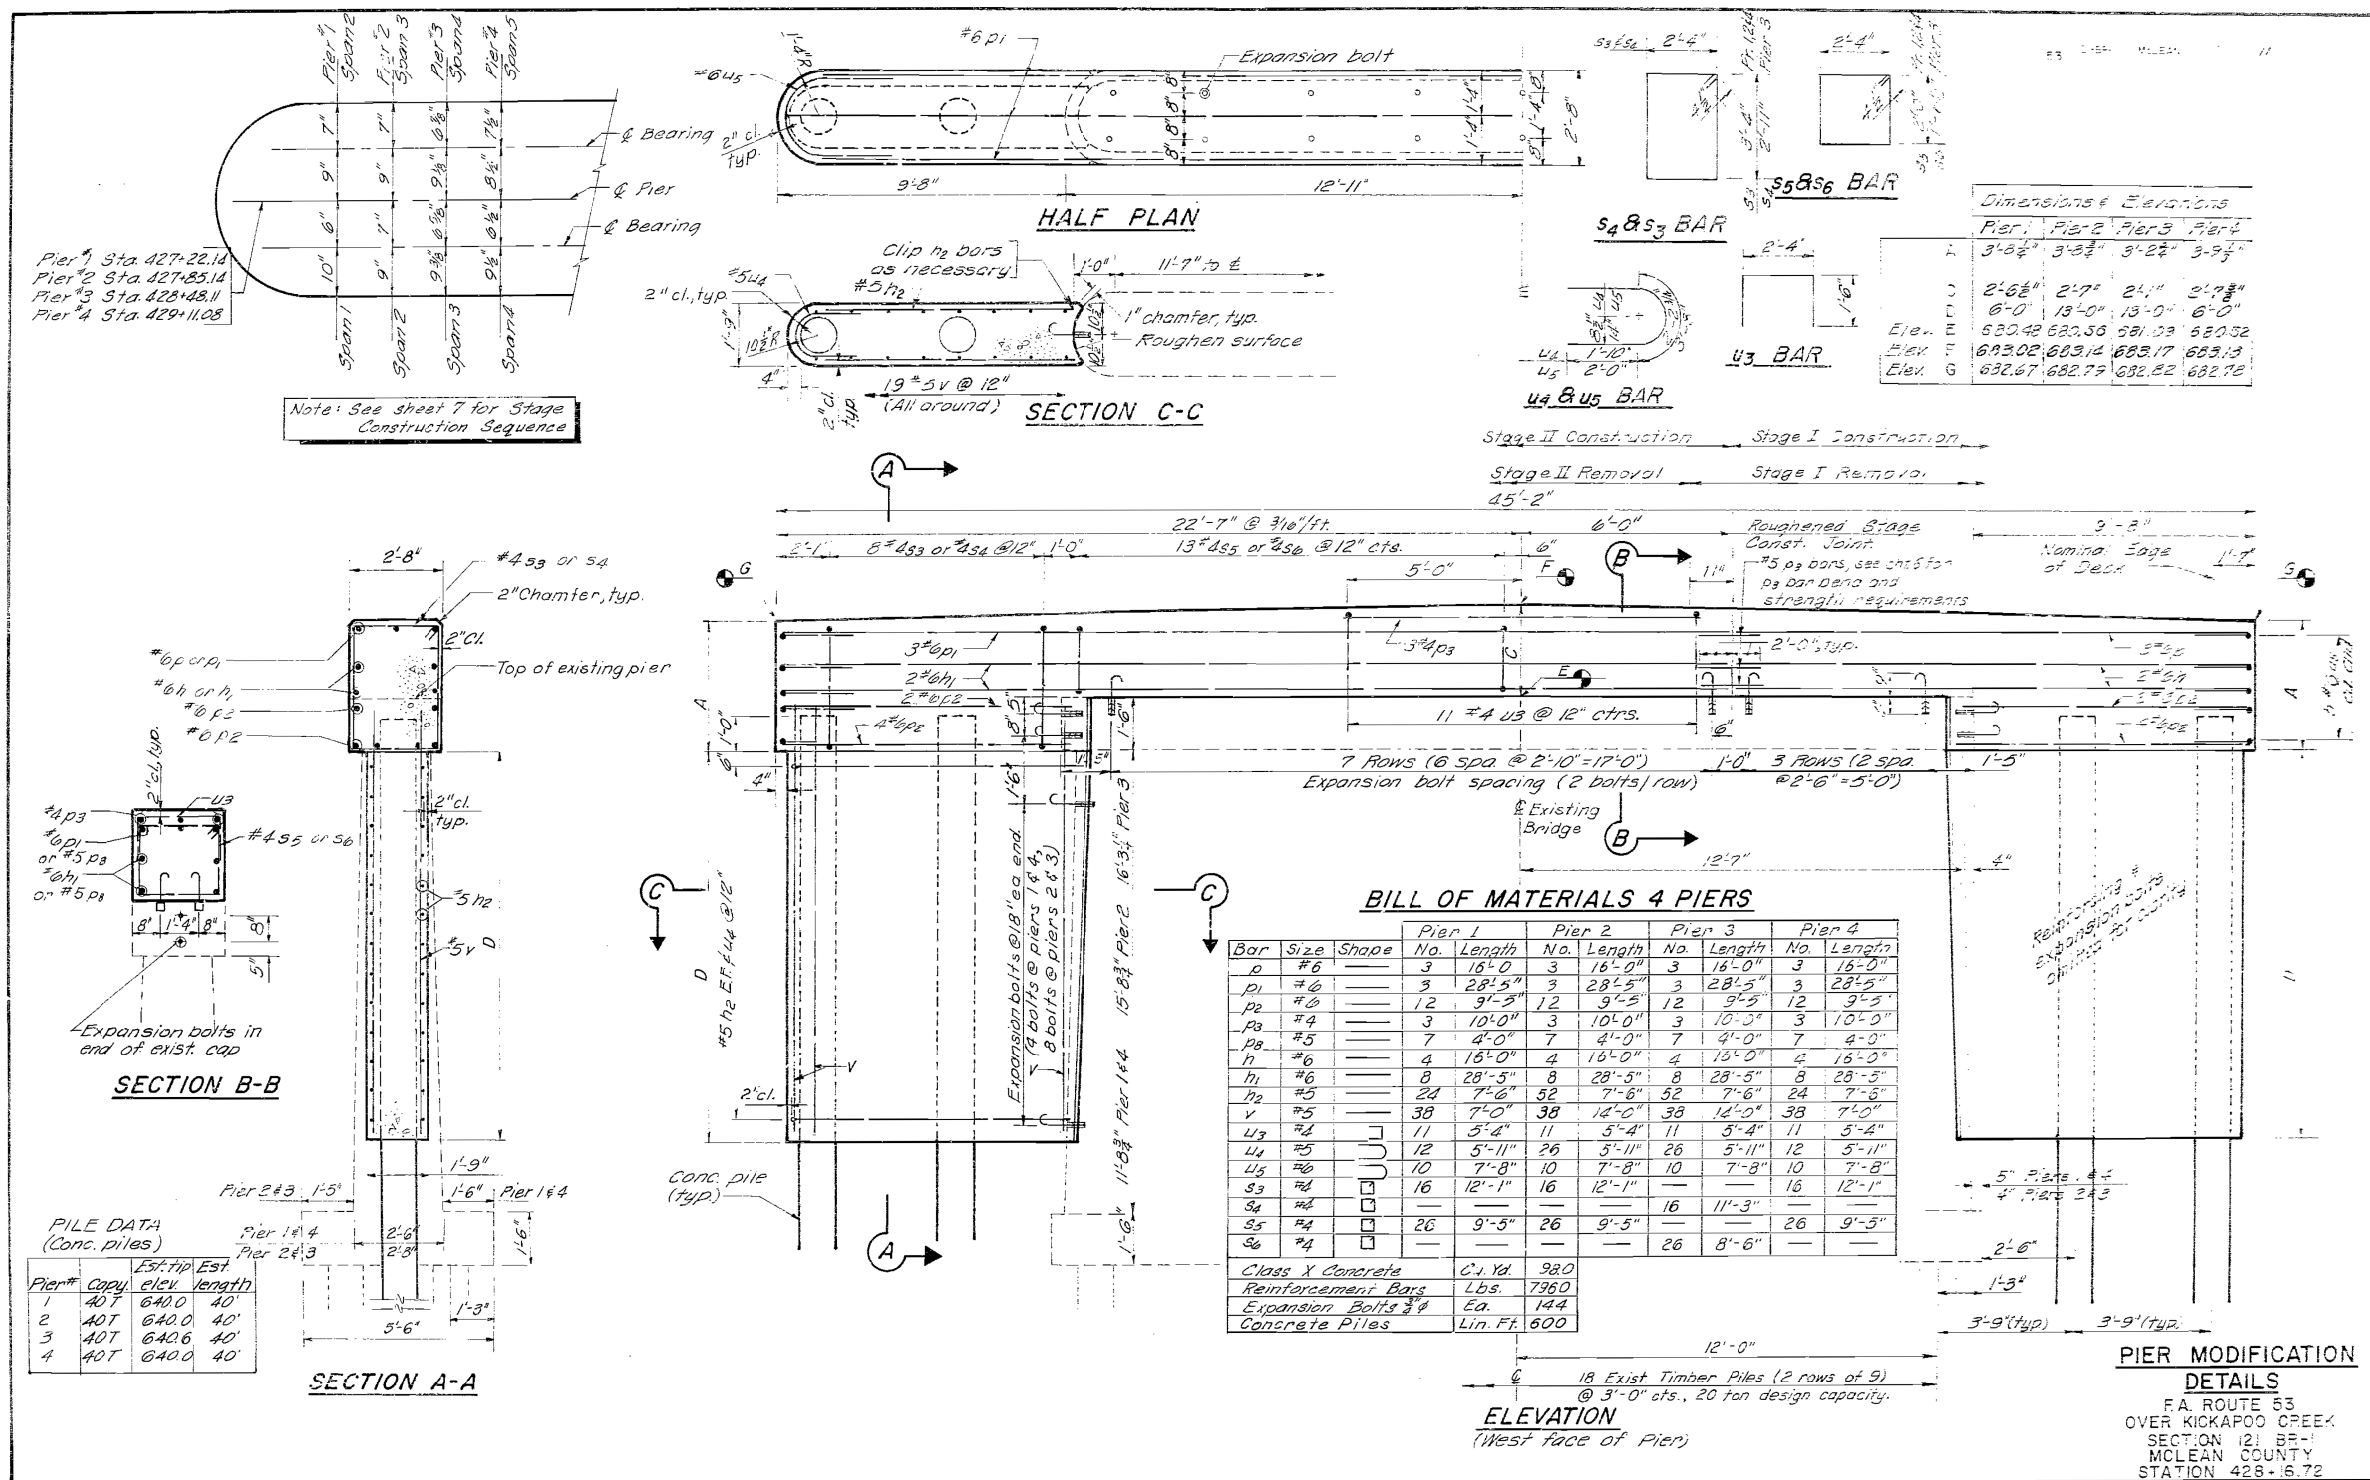

PIER MODIFICATION DETAILS
 FA. ROUTE 53
 OVER KICKAPOO CREEK
 SECTION 121 BE-1
 MCLEAN COUNTY
 STATION 428+16.72