


DATE	
BY	
SURVEYED	
PLOTTED	
TEMPLATE	
AREAS	
CHECKED	
FINAL SURVEY	
NOTE BOOK	
NO.	

DATE	
BY	
SURVEYED	
PLOTTED	
TEMPLATE	
AREAS	
CHECKED	
ORIGINAL SURVEY	
NOTE BOOK	
NO.	

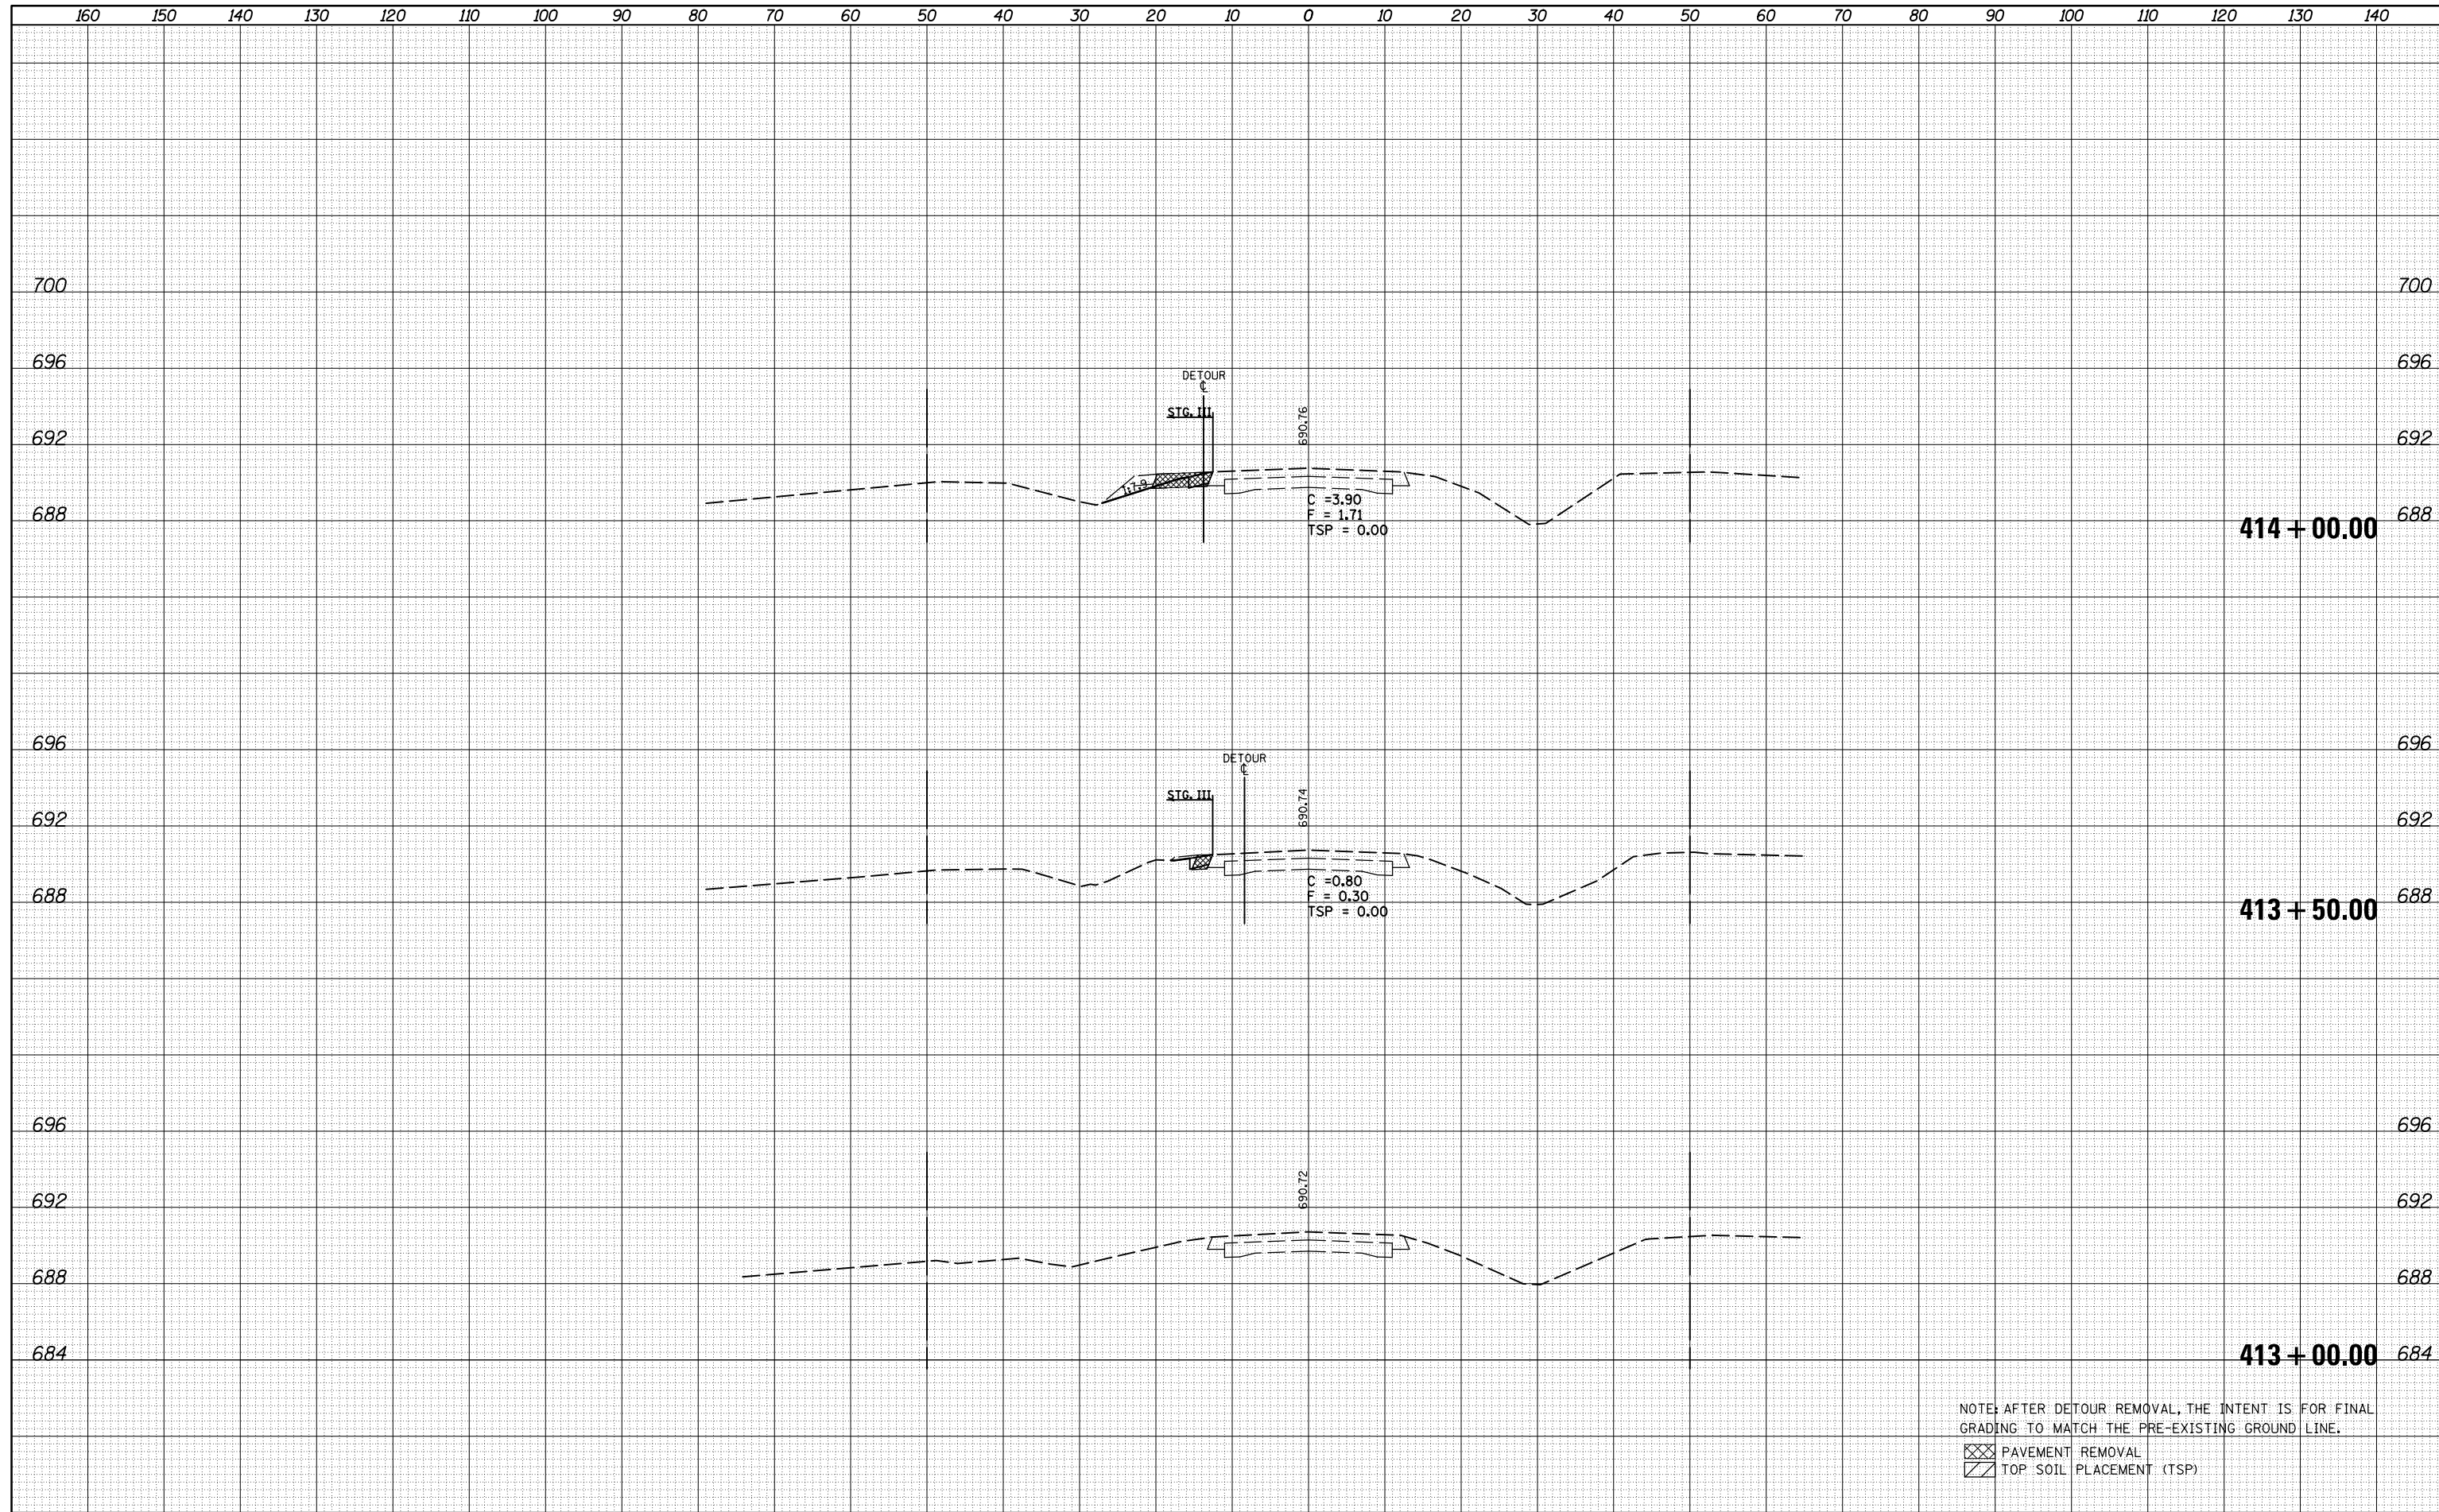

NOTE: AFTER DETOUR REMOVAL, THE INTENT IS FOR FINAL GRADING TO MATCH THE PRE-EXISTING GROUND LINE.

PAVEMENT REMOVAL
 TOP SOIL PLACEMENT (TSP)