


**DEAD LOAD DEFLECTION DIAGRAM**


(Includes weight of concrete only.)

Note:  
The above deflections are not to be used in the field if the engineer is working from the grade elevations adjusted for dead load deflections as shown below.

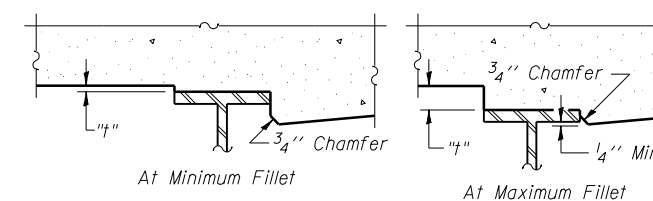


To determine "t": After all structural steel has been erected, elevations of the top flanges of the beams shall be taken at intervals shown below. These elevations subtracted from the "Theoretical Grade Elevations Adjusted for Dead Load Deflection and Grinding" shown below, minus slab thickness, equals the fillet heights "t" above top flange of beams. The slab is to be ground after curing to achieve smoothness, but the slab is not to be ground to elevations below the "Theoretical Grade Elevations" shown. For grinding the deck, see Special Provisions.

**FILLET HEIGHTS**

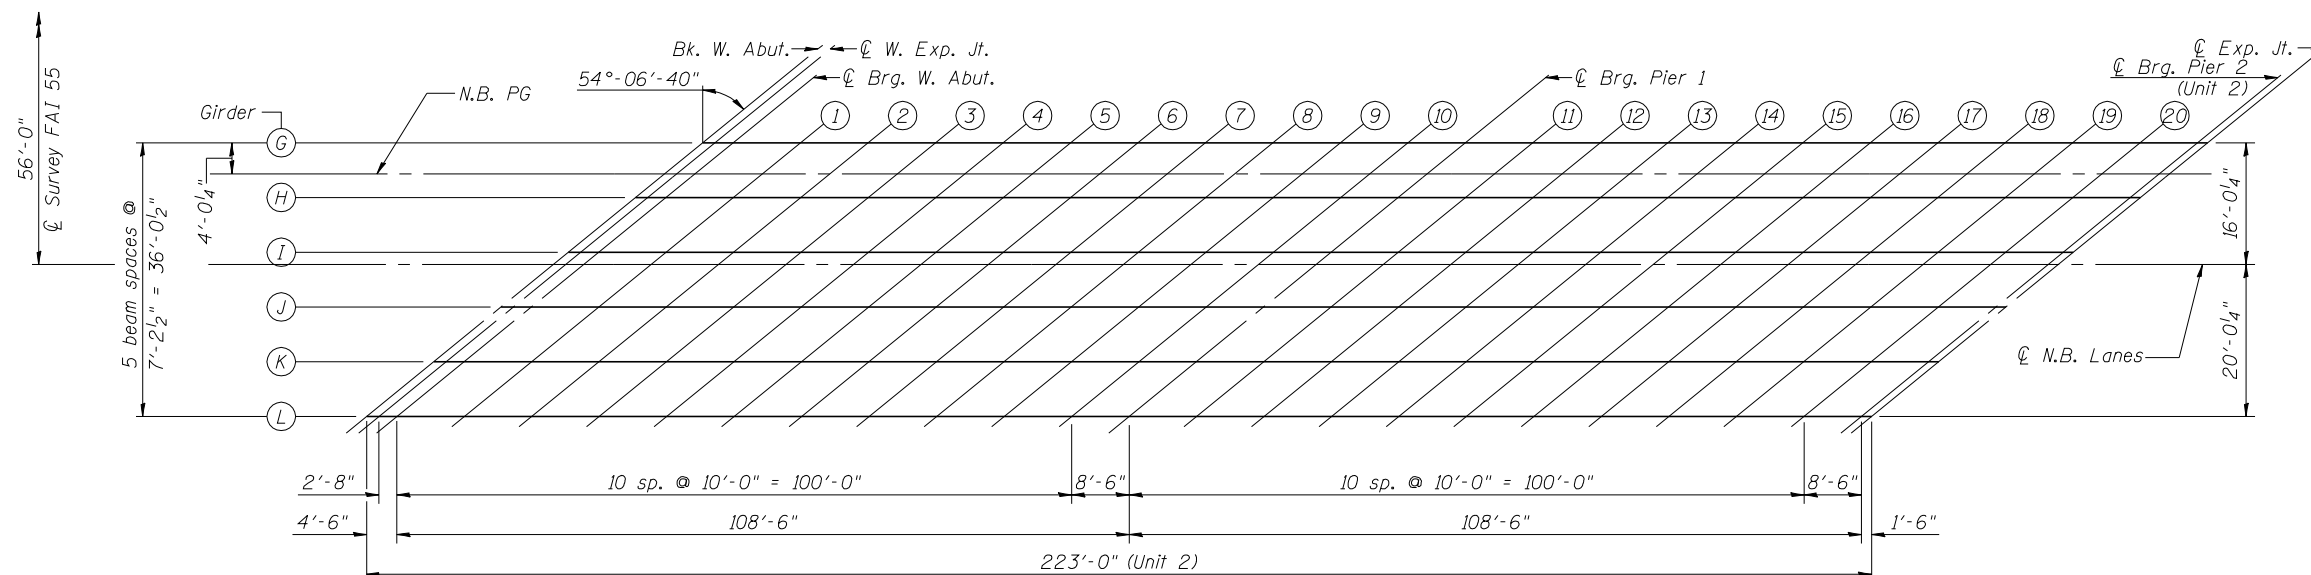

**PLAN**  
(Unit 2)

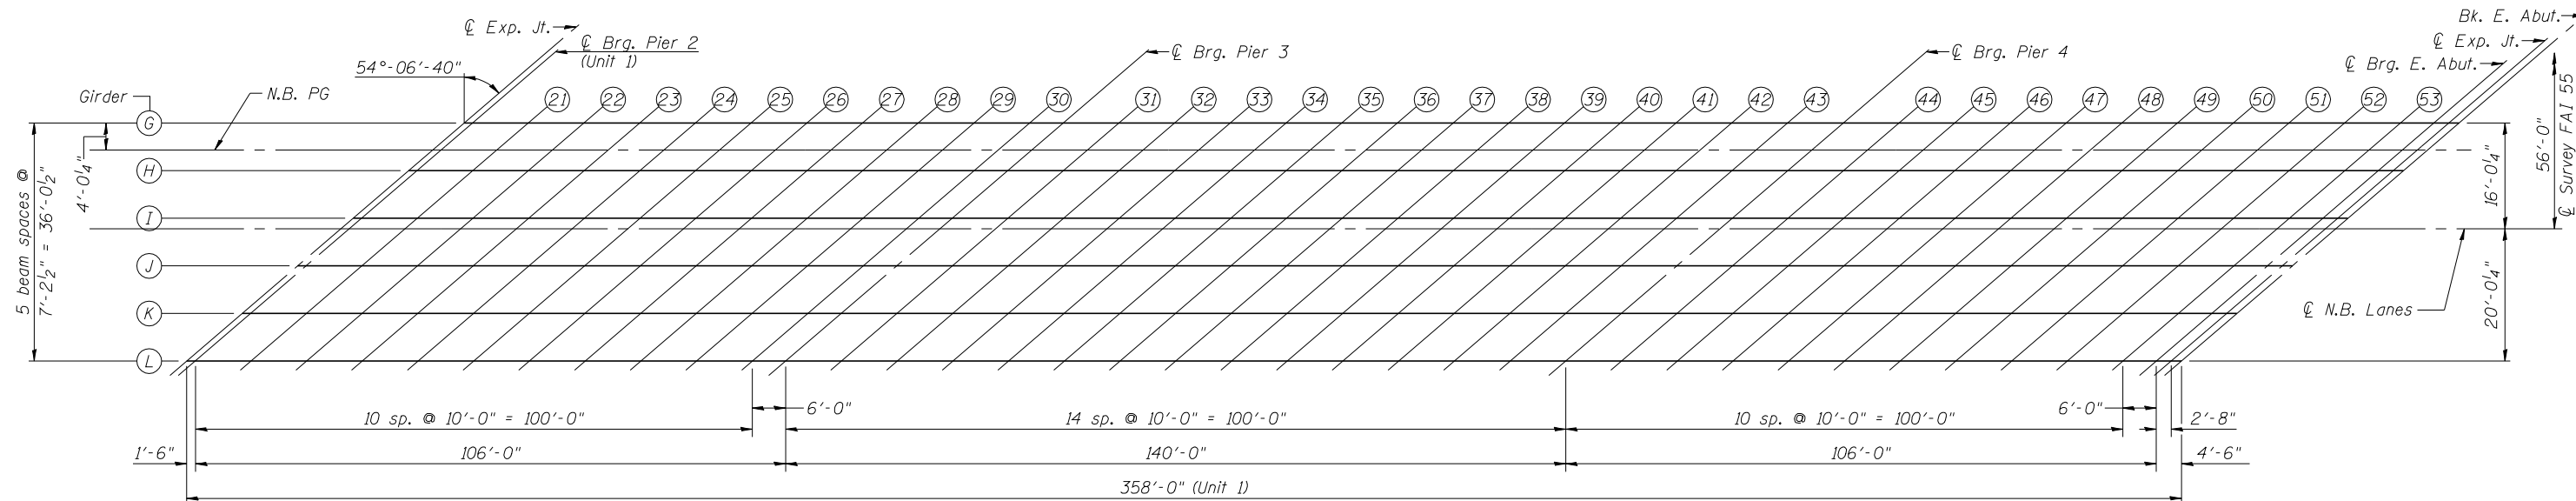

**PLAN**  
(Unit 1)