



FRAMING LAYOUT UNIT 1


S.B. SHOWN (N.B. SIMILAR BY 180° ROTATION)

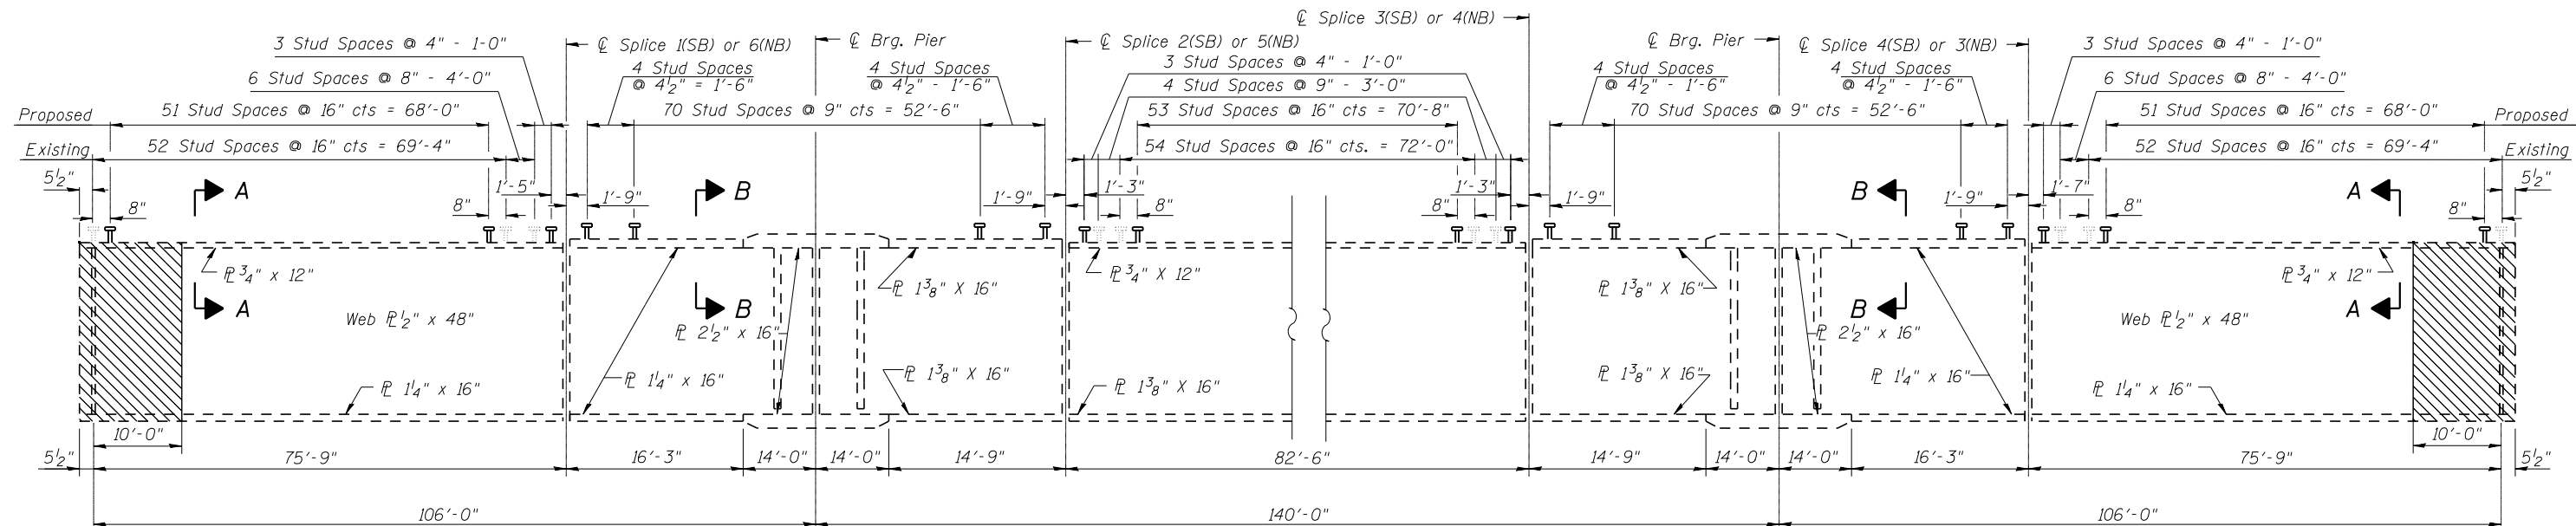

GIRDER ELEVATION UNIT 1

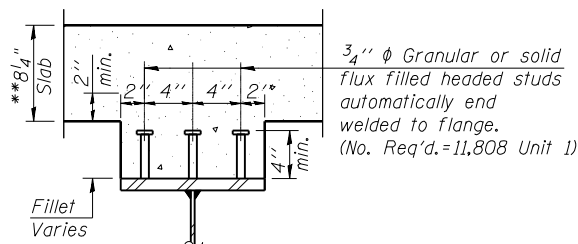

SECTION A-A

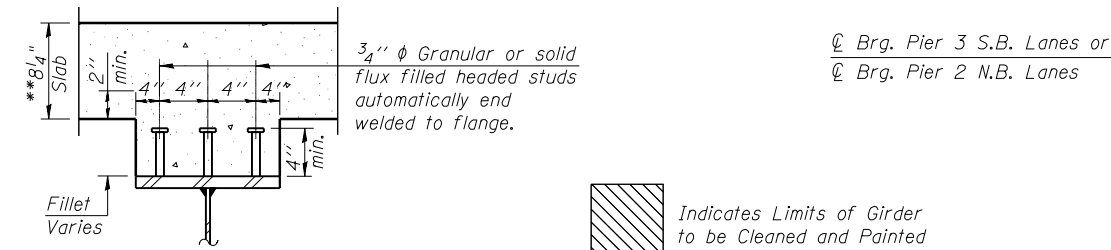

SECTION B-B

** Prior to Grinding