


FOR INFORMATION ONLY

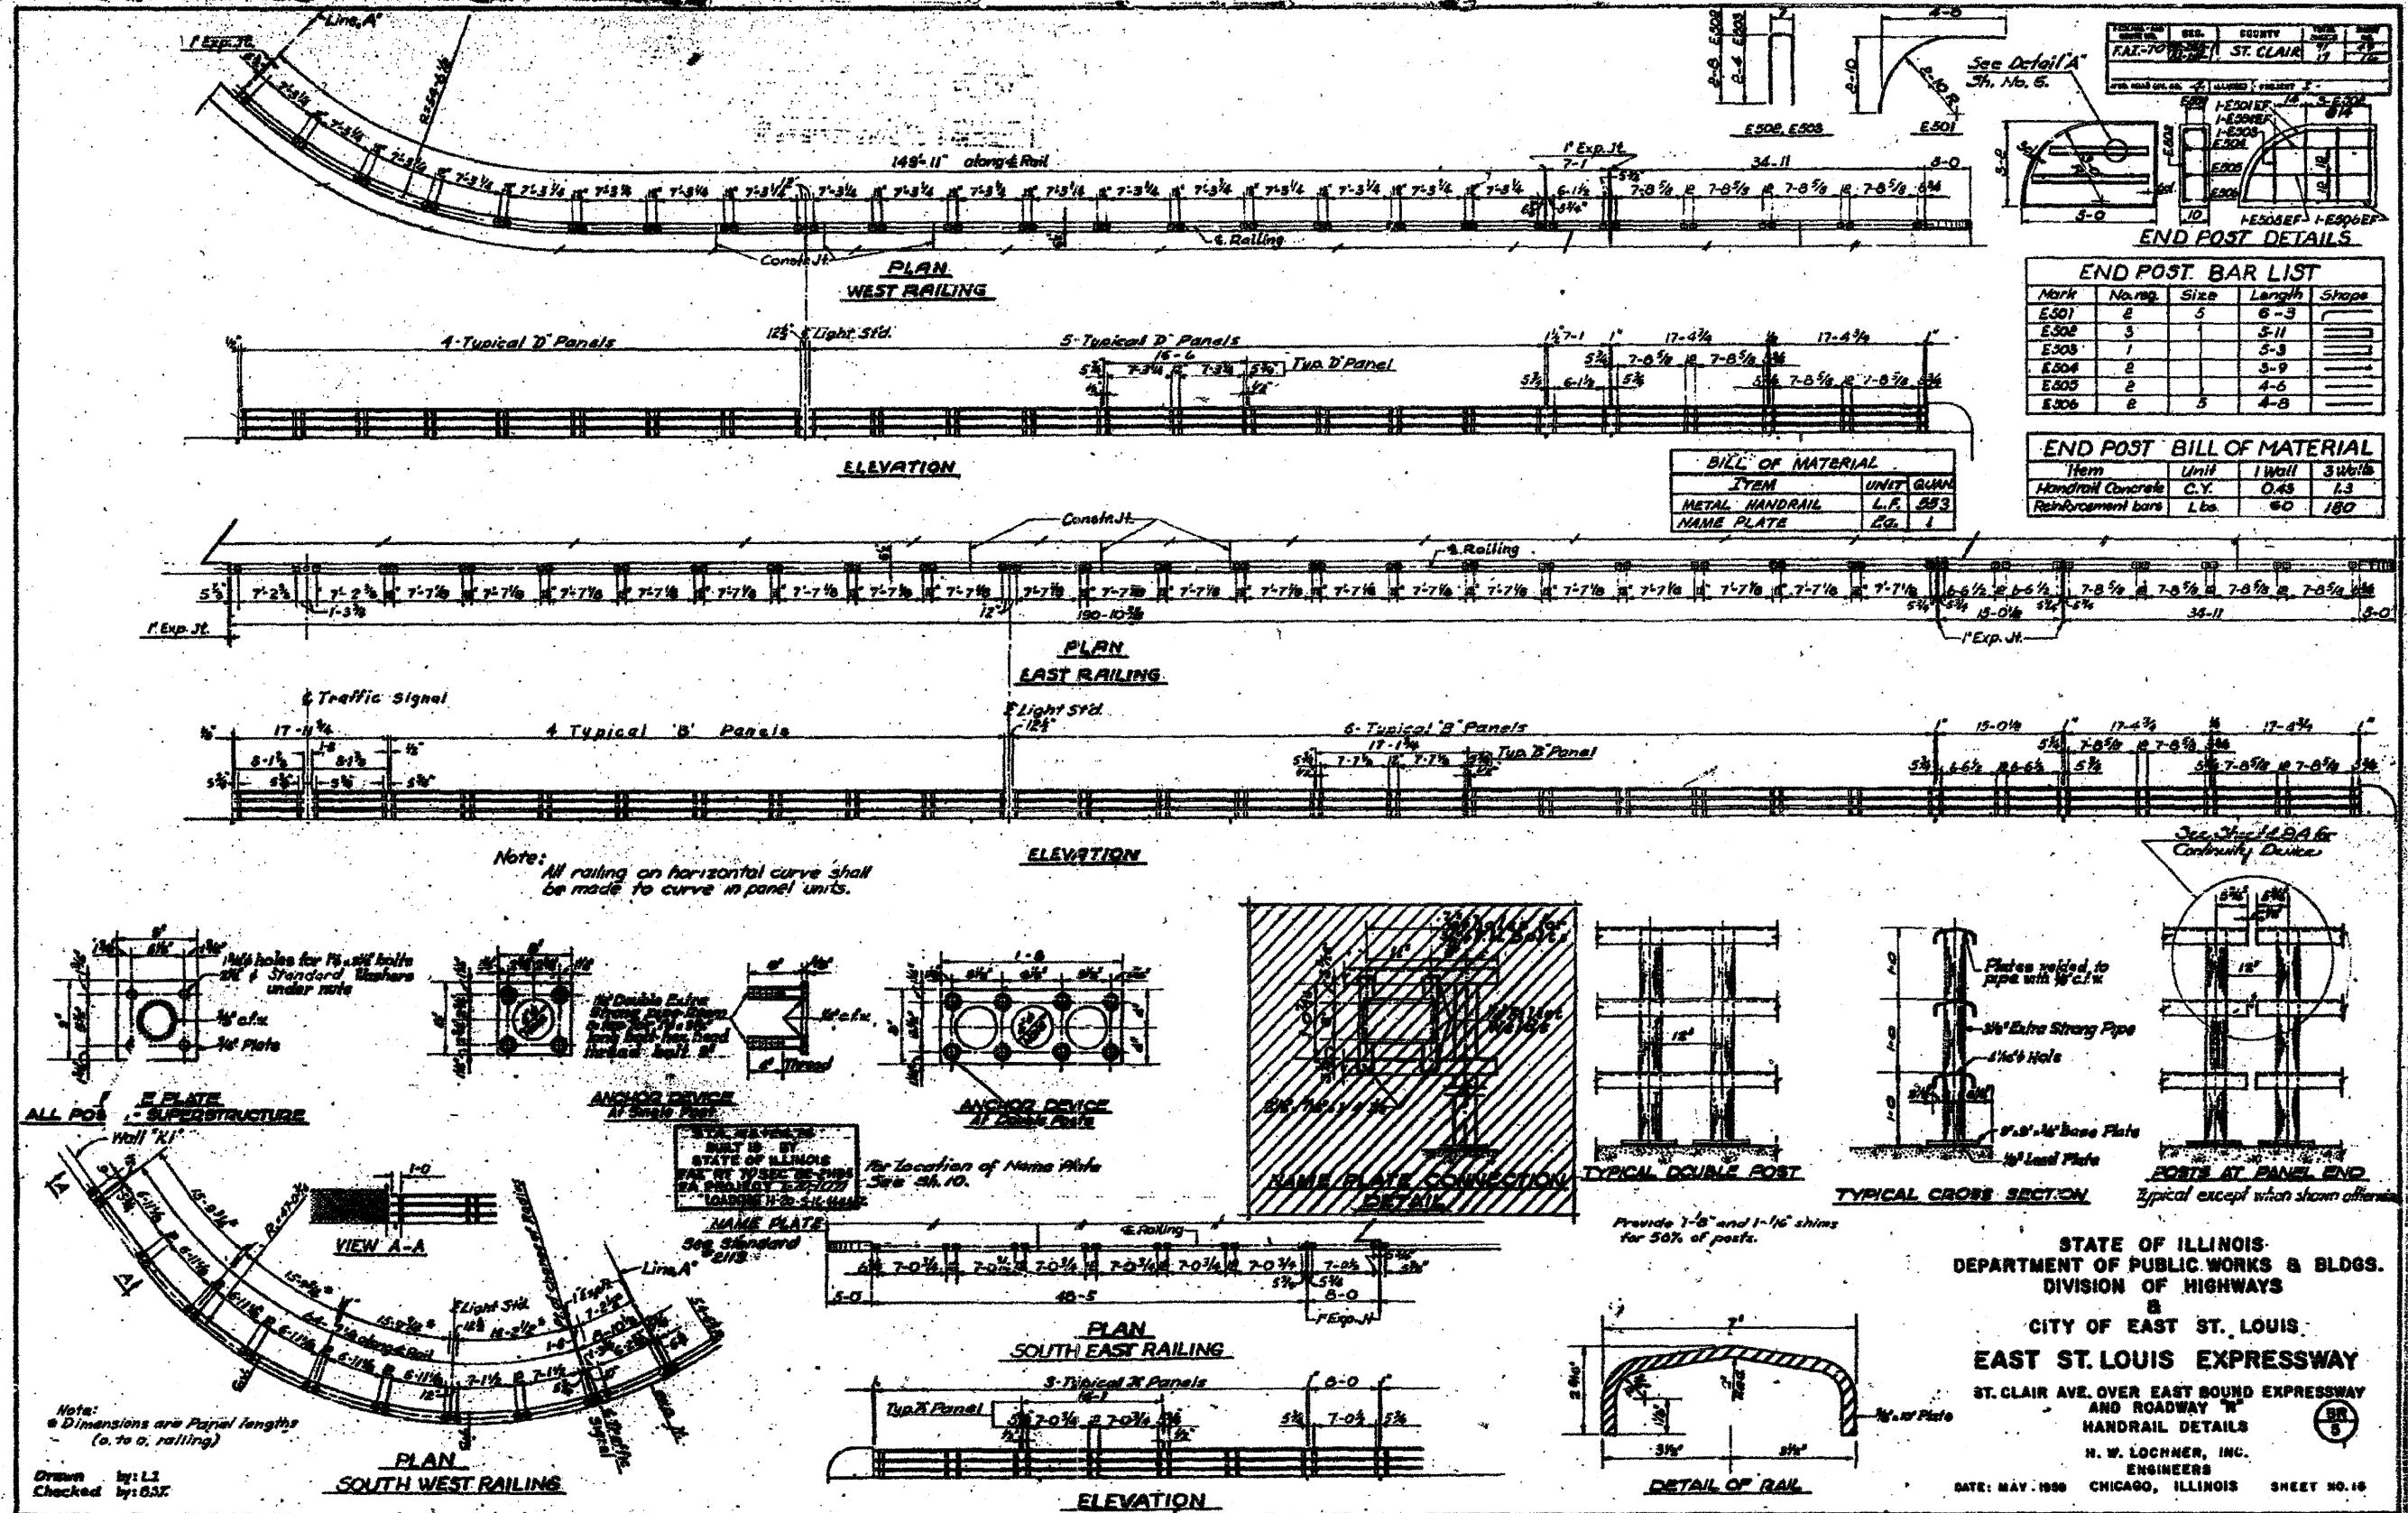

STATE OF ILLINOIS  
DEPARTMENT OF PUBLIC WORKS & BLDGS.  
DIVISION OF HIGHWAYS  
CITY OF EAST ST. LOUIS  
**EAST ST. LOUIS EXPRESSWAY**  
ST. CLAIR AVE. OVER EAST BOUND EXPRESSWAY  
AND ROADWAY "B"  
HANDRAIL DETAILS  
H. W. LOCHNER, INC.  
ENGINEERS  
CHICAGO, ILLINOIS  
DATE: MAY, 1986  
SHEET NO. 16