


ROUTE NO.	SECTION	COUNTY	TOTAL SHEETS	SHEET NO.
T.R. 297	07-06117-00-BR	MARION	12	12
FEDERAL AID PROJECT		ILLINOIS	PROJECT	
CONTRACT NO. 97460				

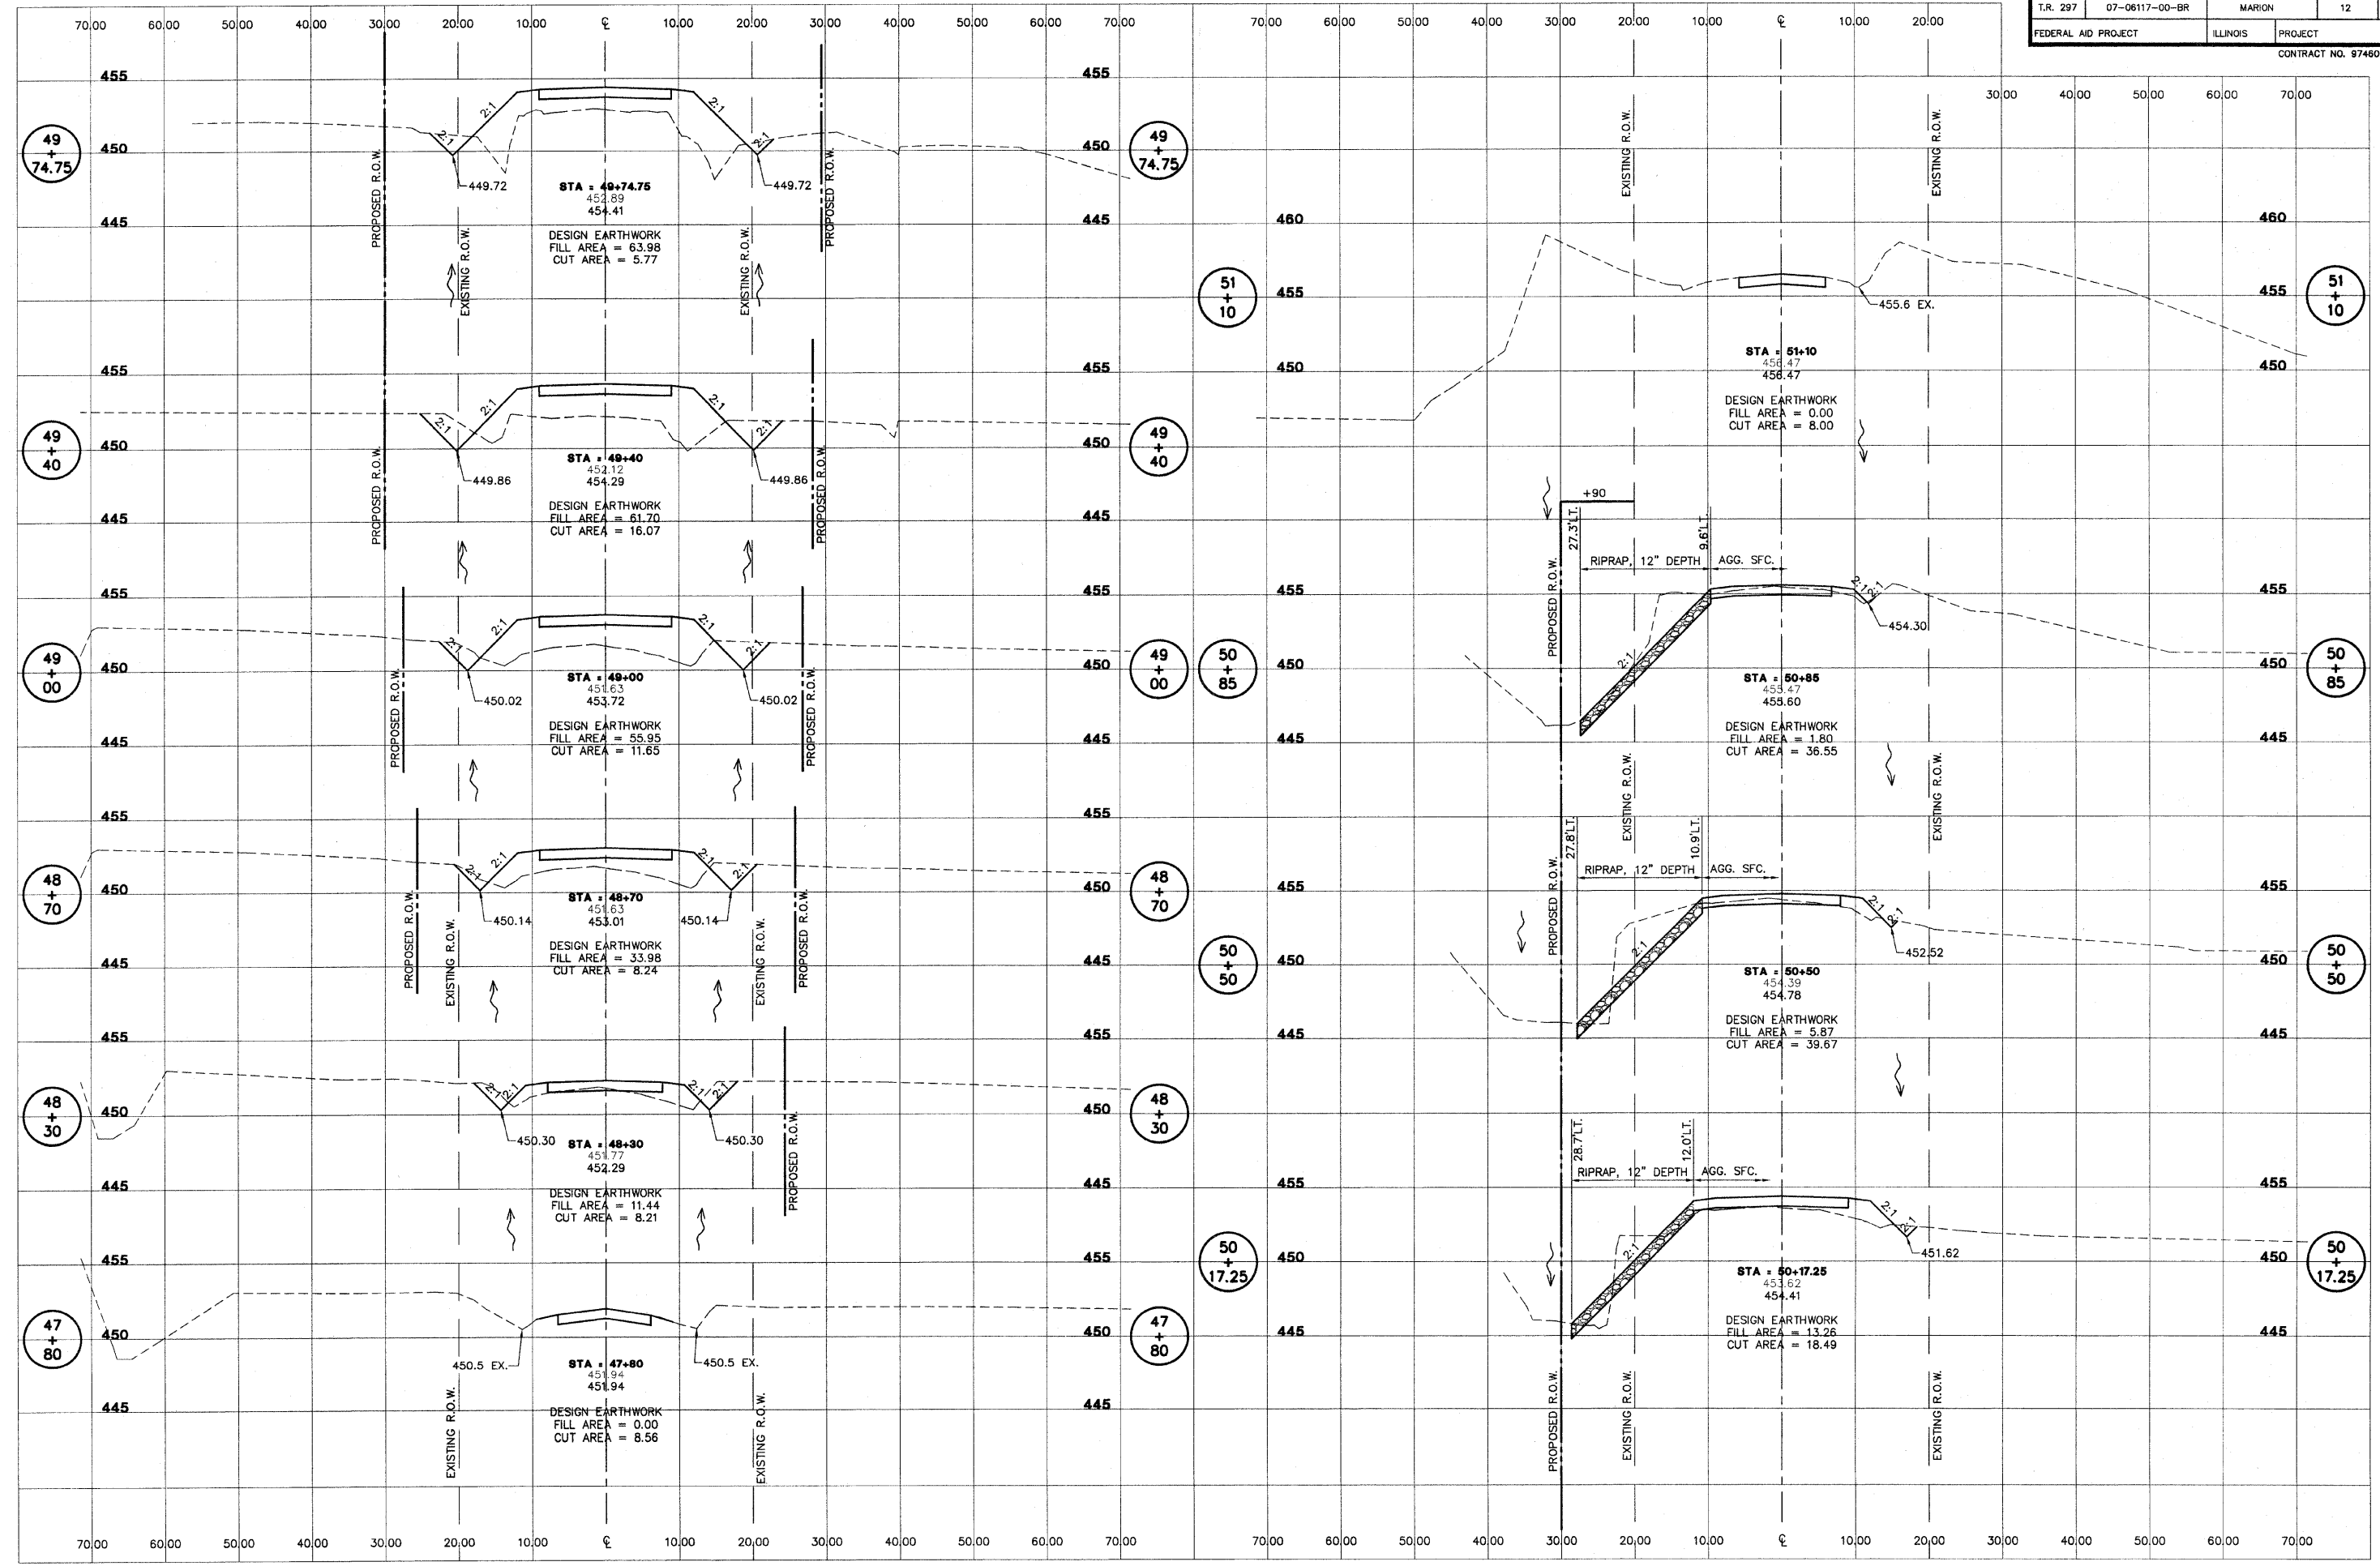

RHUTASEL and ASSOCIATES, INC.
 CONSULTING ENGINEERS • LAND SURVEYORS
 CENTRALIA, ILLINOIS FREEBURG, ILLINOIS

PREPARED FOR:
AECOM
 200705482

T.R. 297, SECTION 07-06117-00-BR
 IUKA ROAD DISTRICT
 MARION COUNTY, ILLINOIS

CROSS SECTIONS
 STA. 47+80 TO STA. 51+10

SURVEY	JAS	CHECKED	DATE
DESIGN	JMW	APPROVED	08/15/11
DRAWN	JMW		REVISED
			JOB NO.
			51010