


SCALE: HORZ: 1"=10'  
VERT: 1"=5'


SECTION	COUNTY	TOTAL SHEETS	SHEET NO.
04-00019-00-PV	MADISON	38	24

CONTRACT NO. 97476


196+50

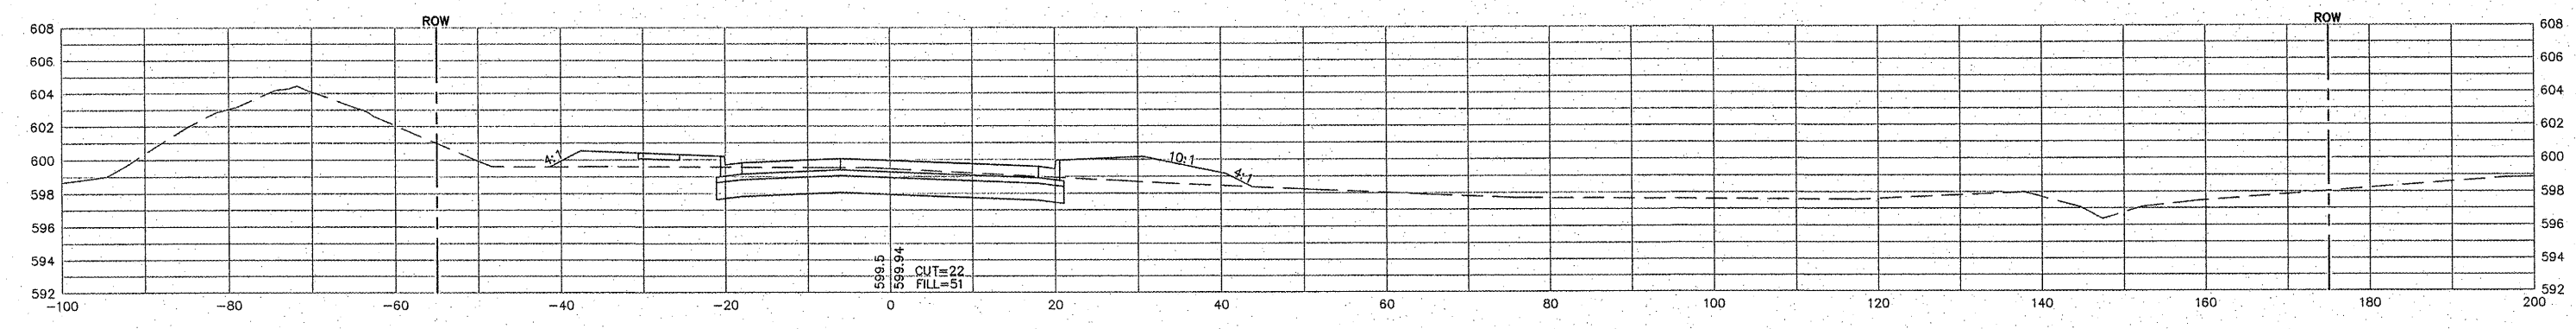

196+26.92

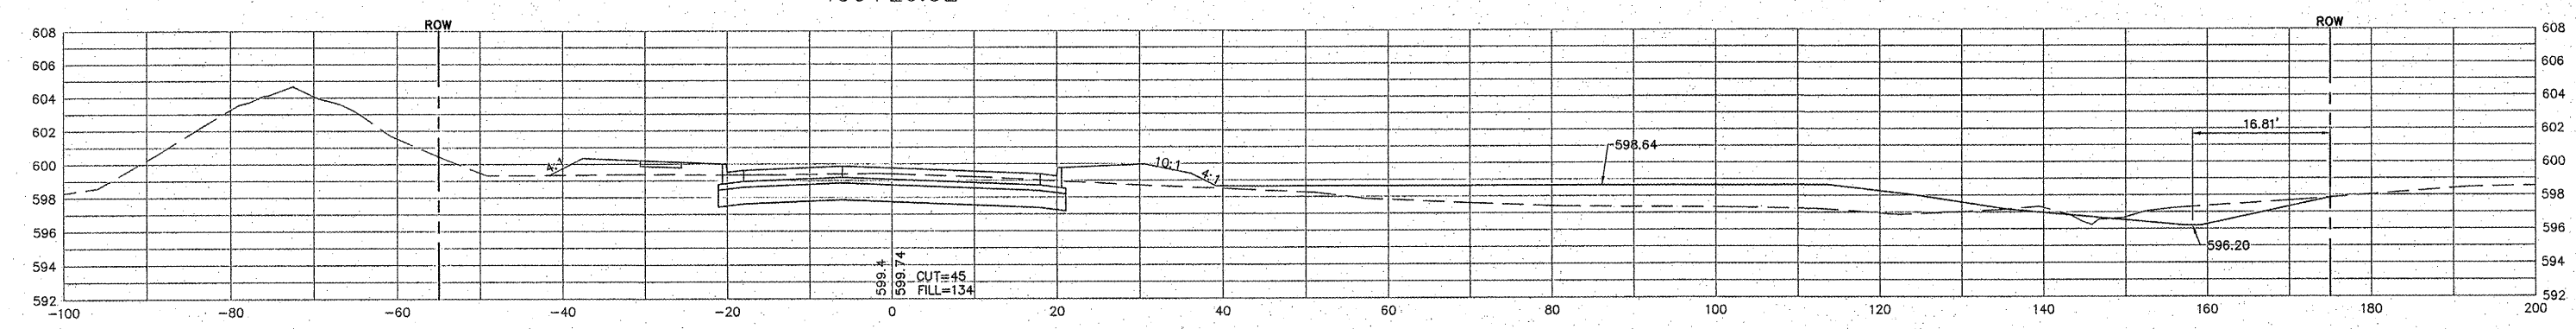

196+16.92

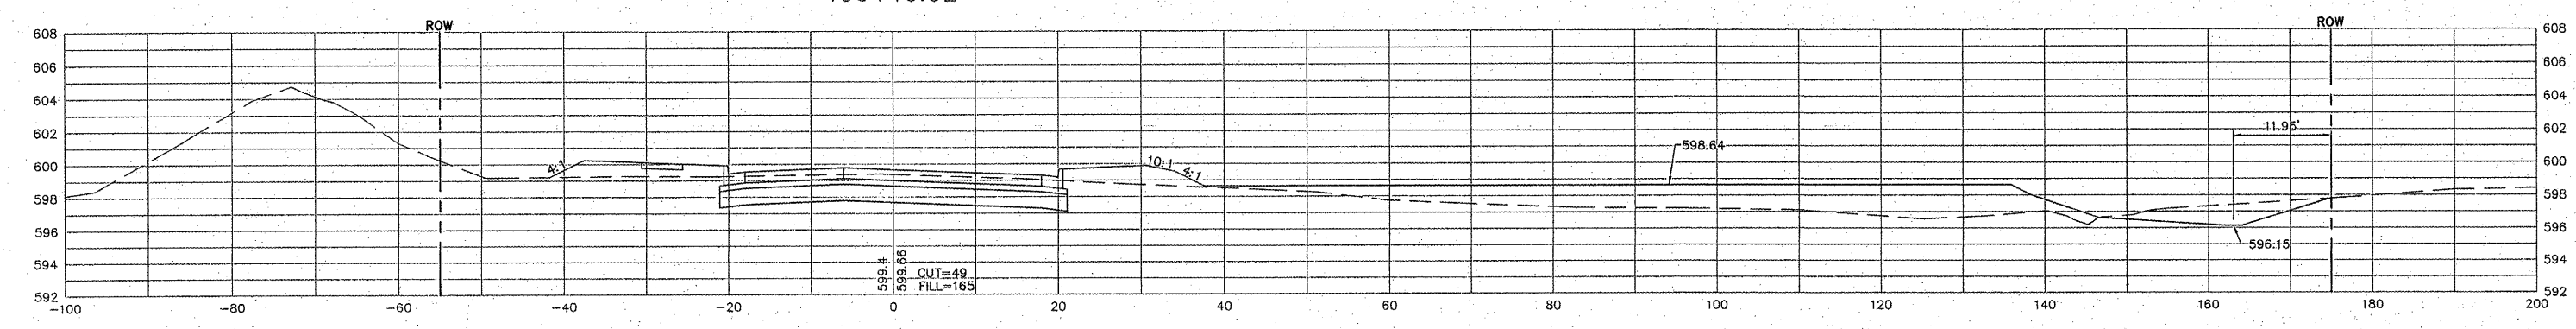

196+00

