


SCALE: HORZ: 1"=10'
VERT: 1"=5'


SECTION	COUNTY	TOTAL SHEETS	SHEET NO.
04-00019-00-PV	MADISON	38	25

CONTRACT NO. 97476


199+00

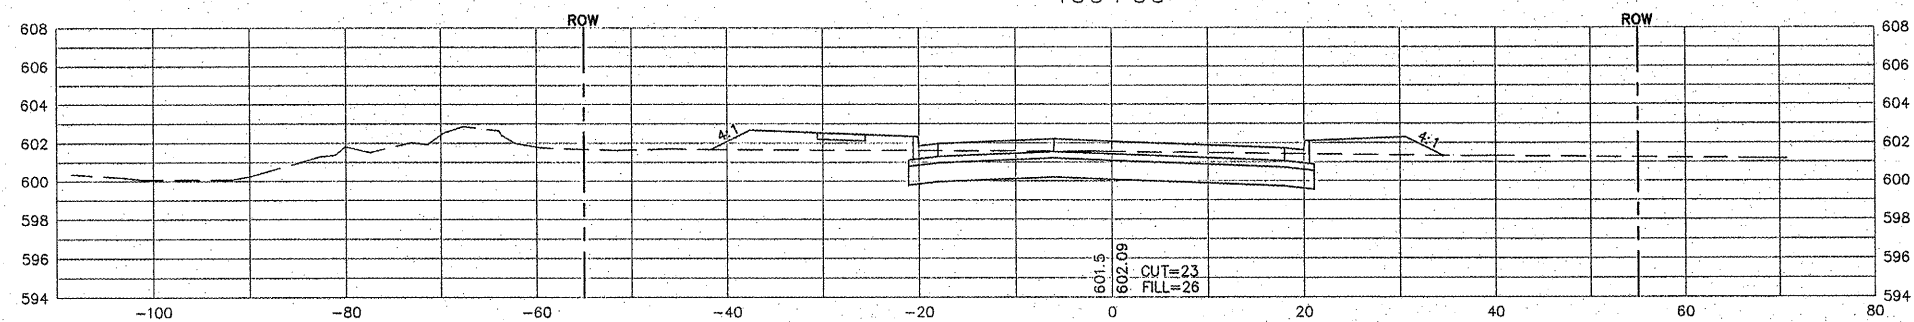

198+46 C.E. RIGHT

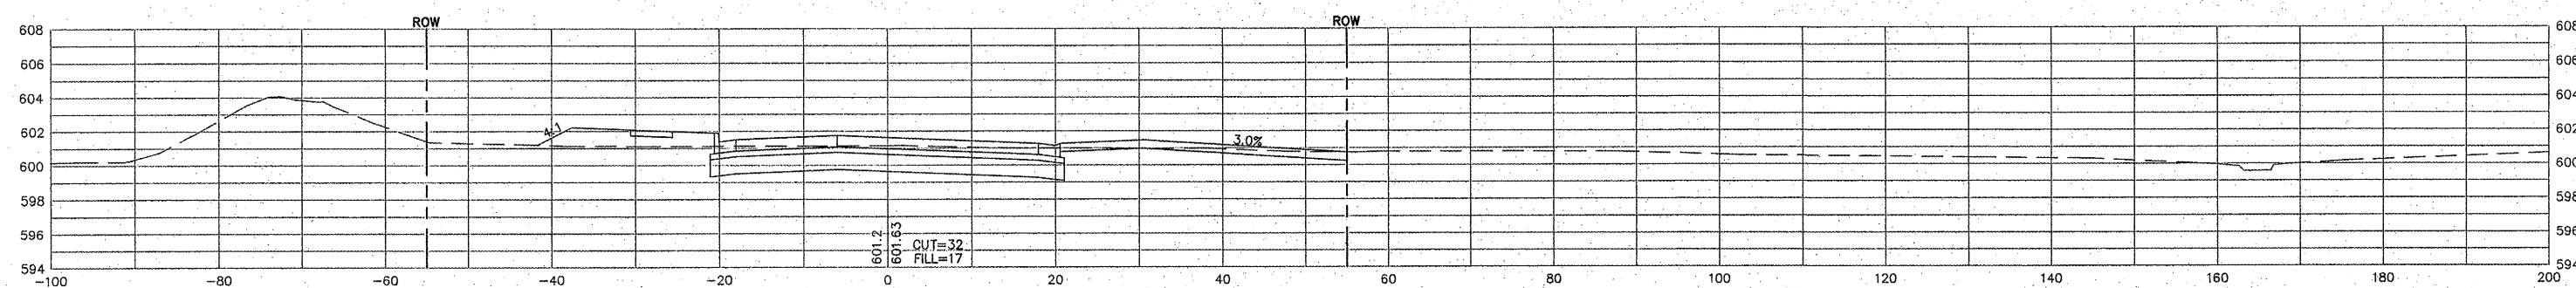

198+00

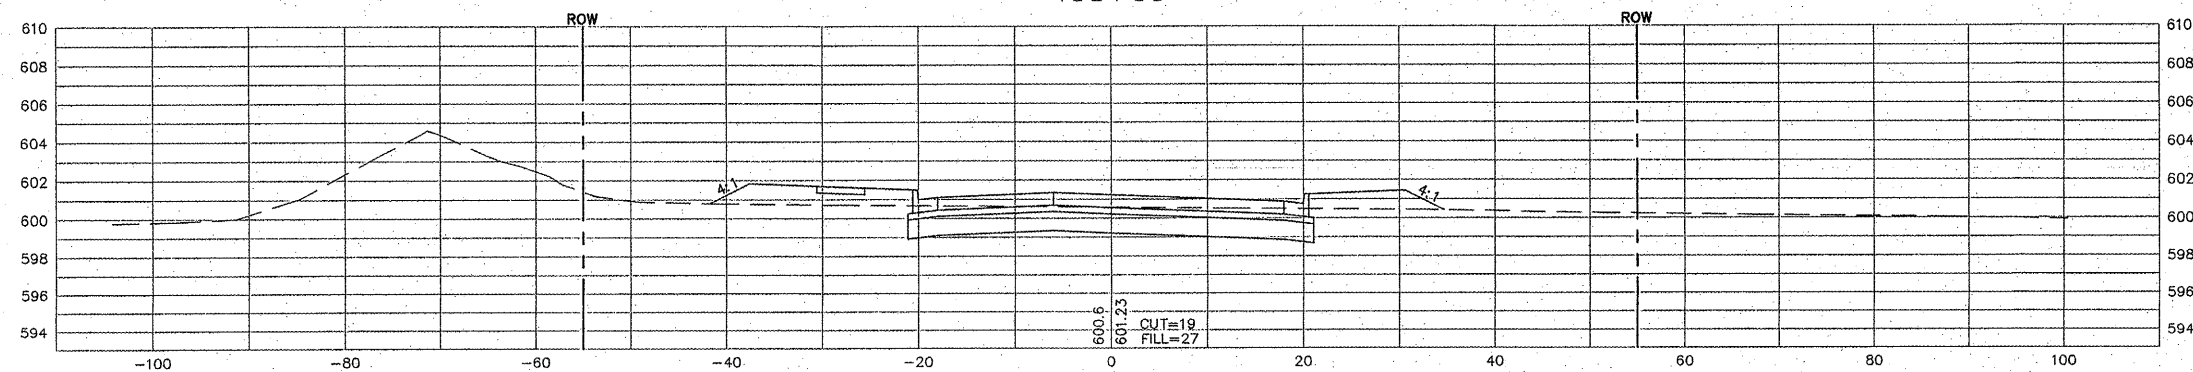

196+99 C.E. RIGHT

