


SCALE: HORZ: 1"=10'  
VERT: 1"=5'

SECTION	COUNTY	TOTAL SHEETS	SHEET NO.
04-00019-00-PV	MADISON	38	38

CONTRACT NO. 97476

226+66.55 (SKEWED)

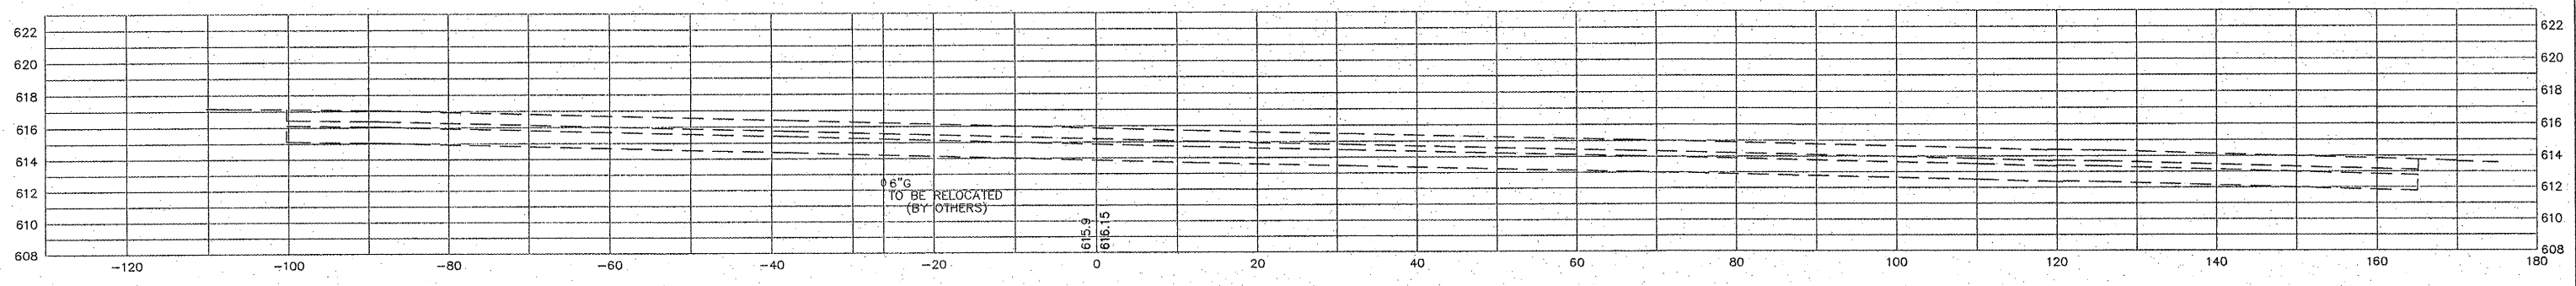

226+50

