


ORIGINAL SURVEY	SURVEYED	BY	DATE
NOTE BOOK	PLOTTED		
	TEMPLATE		
	AREAS		
	AREAS CHECKED		

FINAL SURVEY	SURVEYED	BY	DATE
NOTE BOOK	PLOTTED		
	TEMPLATE		
	AREAS		
	AREAS CHECKED		

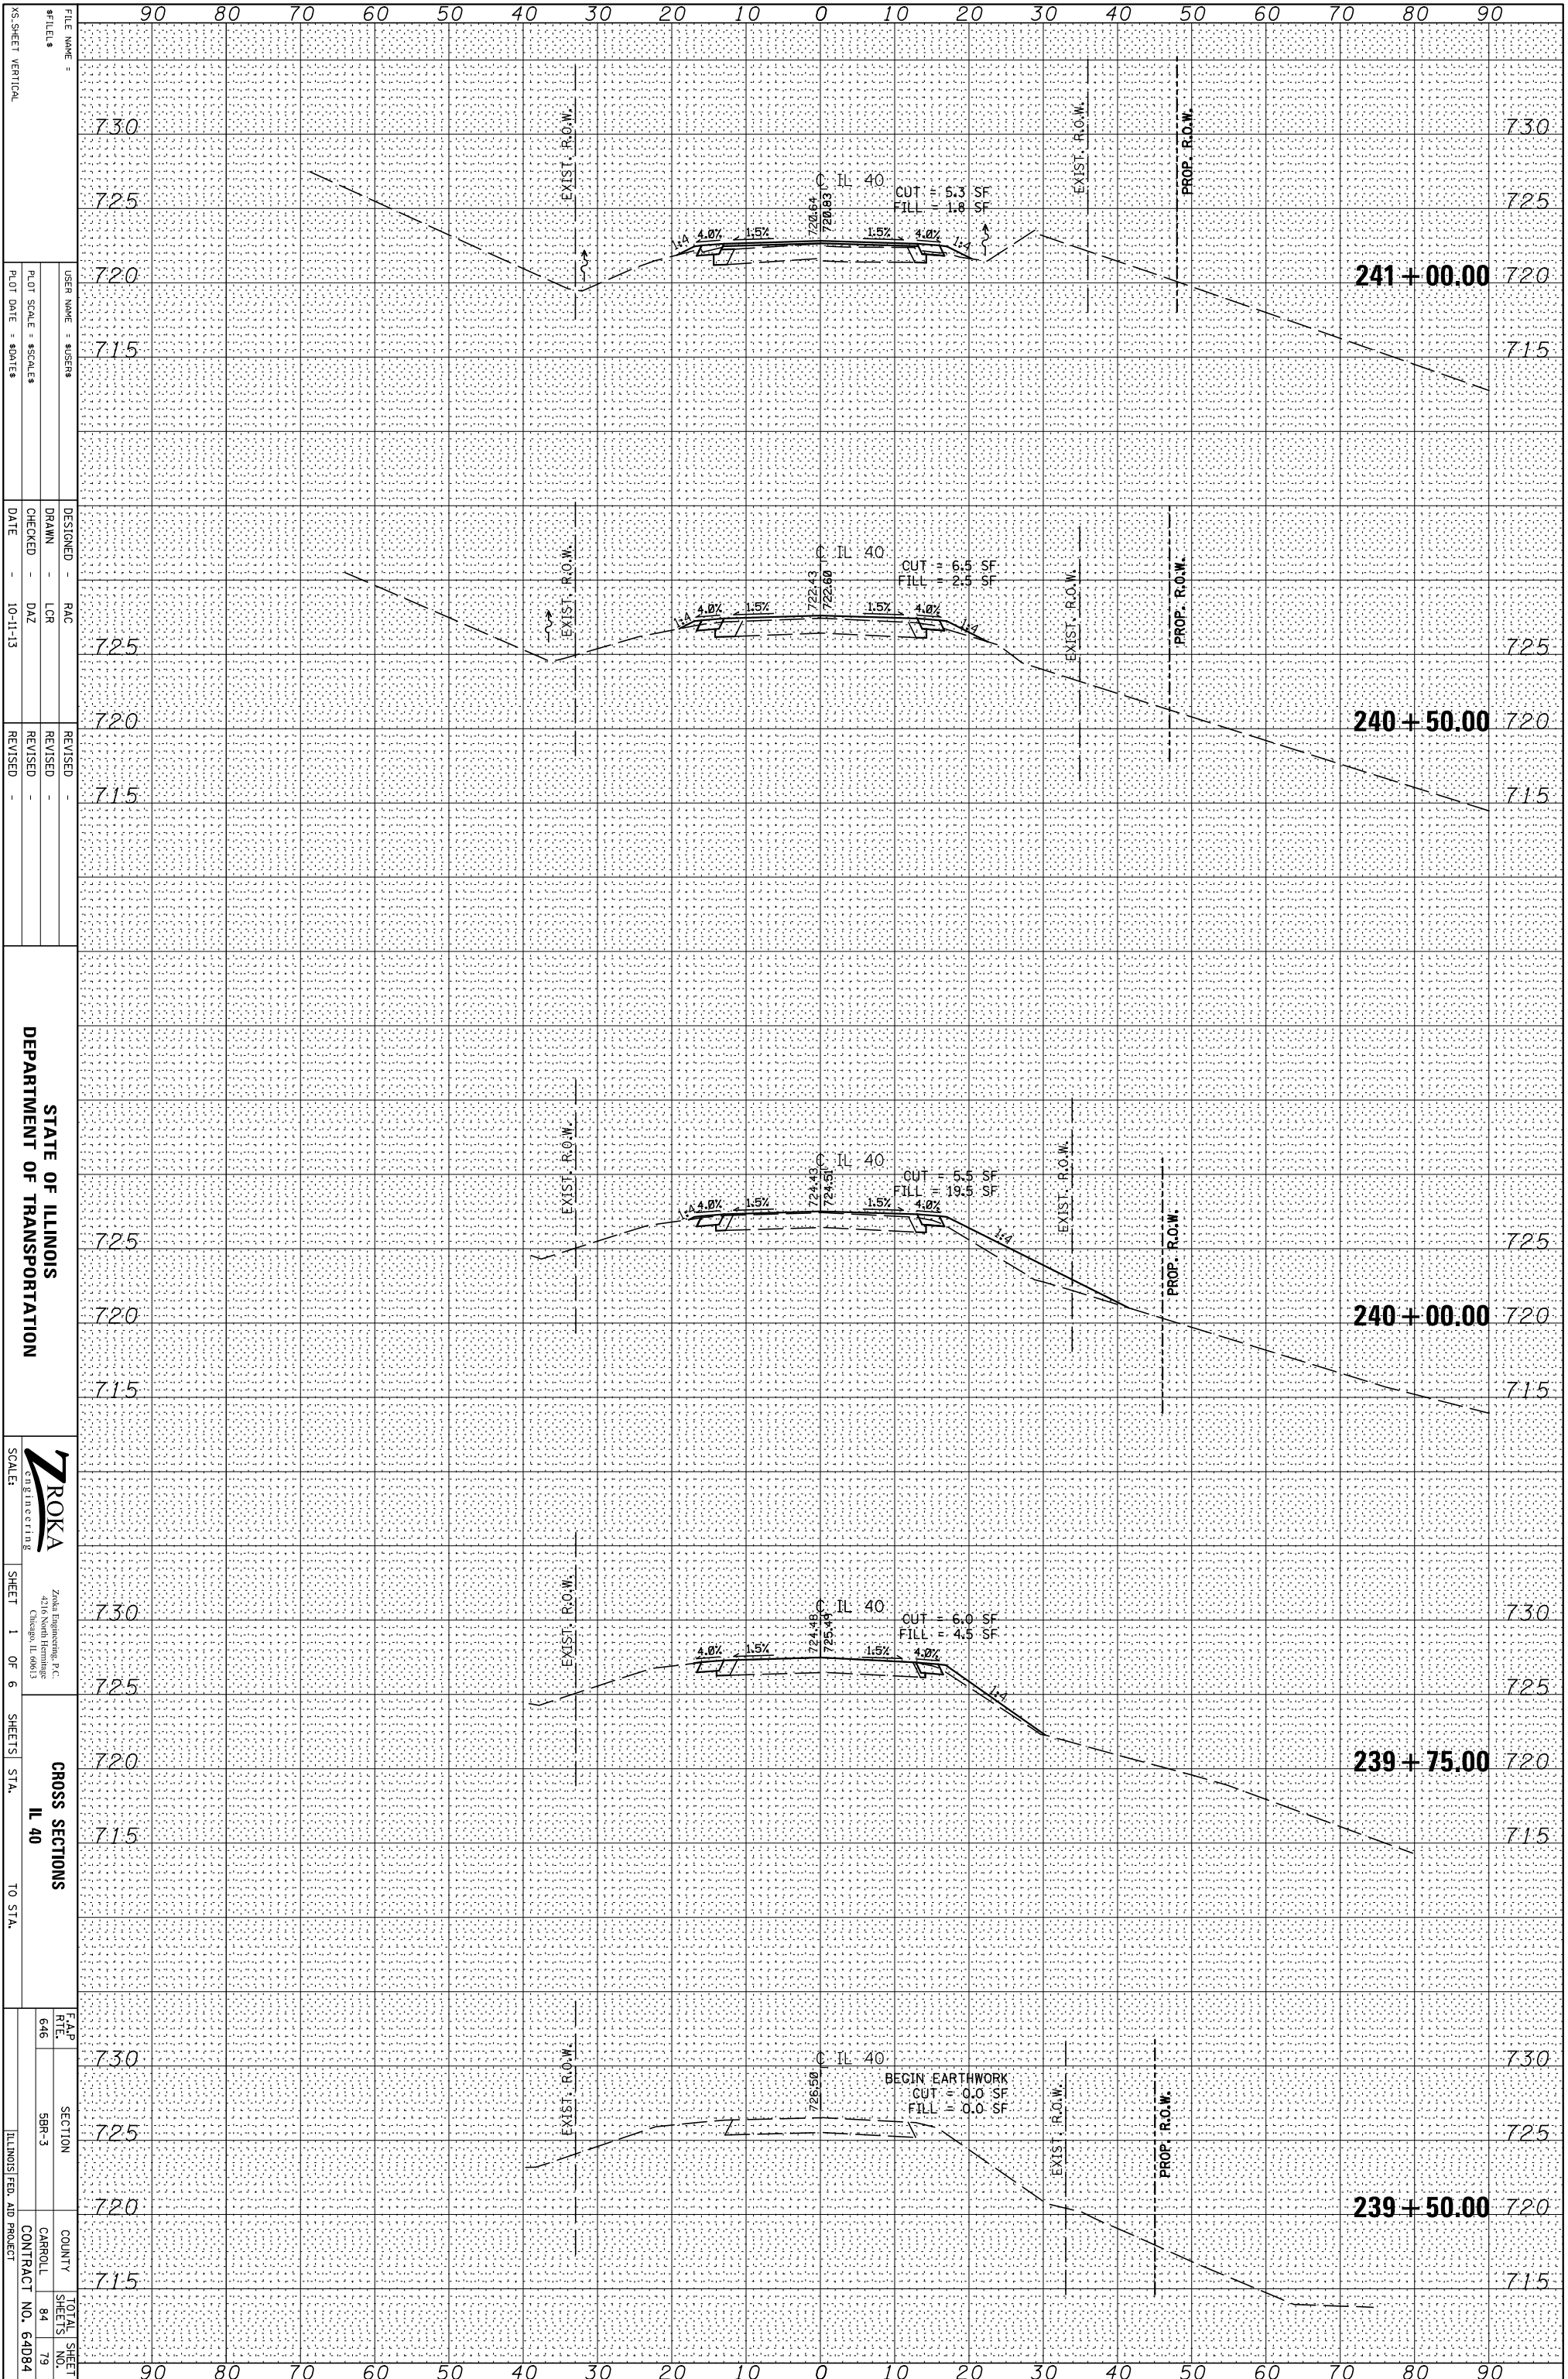

STATE OF ILLINOIS
 DEPARTMENT OF TRANSPORTATION

ZROKA
 CONSULTING ENGINEERS

CROSS SECTIONS
 IL 40

F.A.P. RTE. 646
 SECTION 5BR-3
 COUNTY CARROLL
 SHEETS 84
 TOTAL SHEETS 79
 ILLINOIS FED. AID PROJECT CONTRACT NO. 640B4

FILE NAME: #FILES: USER NAME: #USERS: DESIGNED: RAC DRAWN: LCR CHECKED: DAZ DATE: 10-11-13 REVISIONS: REVISIONS: REVISIONS: REVISIONS: REVISIONS: REVISIONS: X5-SHEET VERTICAL

90 80 70 60 50 40 30 20 10 0 10 20 30 40 50 60 70 80 90

730 725 720 715 725 720 715 725 720 715 725 720 715 730 725 720 715 725 720 715 730 725 720 715

EXIST. R.O.W. PROP. R.O.W.

IL 40 CUT = 5.3 SF FILL = 1.8 SF

IL 40 CUT = 6.5 SF FILL = 2.5 SF

IL 40 CUT = 5.5 SF FILL = 19.5 SF

IL 40 CUT = 6.0 SF FILL = 4.5 SF

IL 40 CUT = 0.0 SF FILL = 0.0 SF

241+00.00 240+50.00 240+00.00 239+75.00 239+50.00