


ORIGINAL SURVEY	SURVEYED	BY	DATE
NOTE BOOK	PLOTTED		
	TEMPLATE		
	AREAS		
	CHECKED		

FINAL SURVEY	SURVEYED	BY	DATE
NOTE BOOK	PLOTTED		
	TEMPLATE		
	AREAS		
	CHECKED		

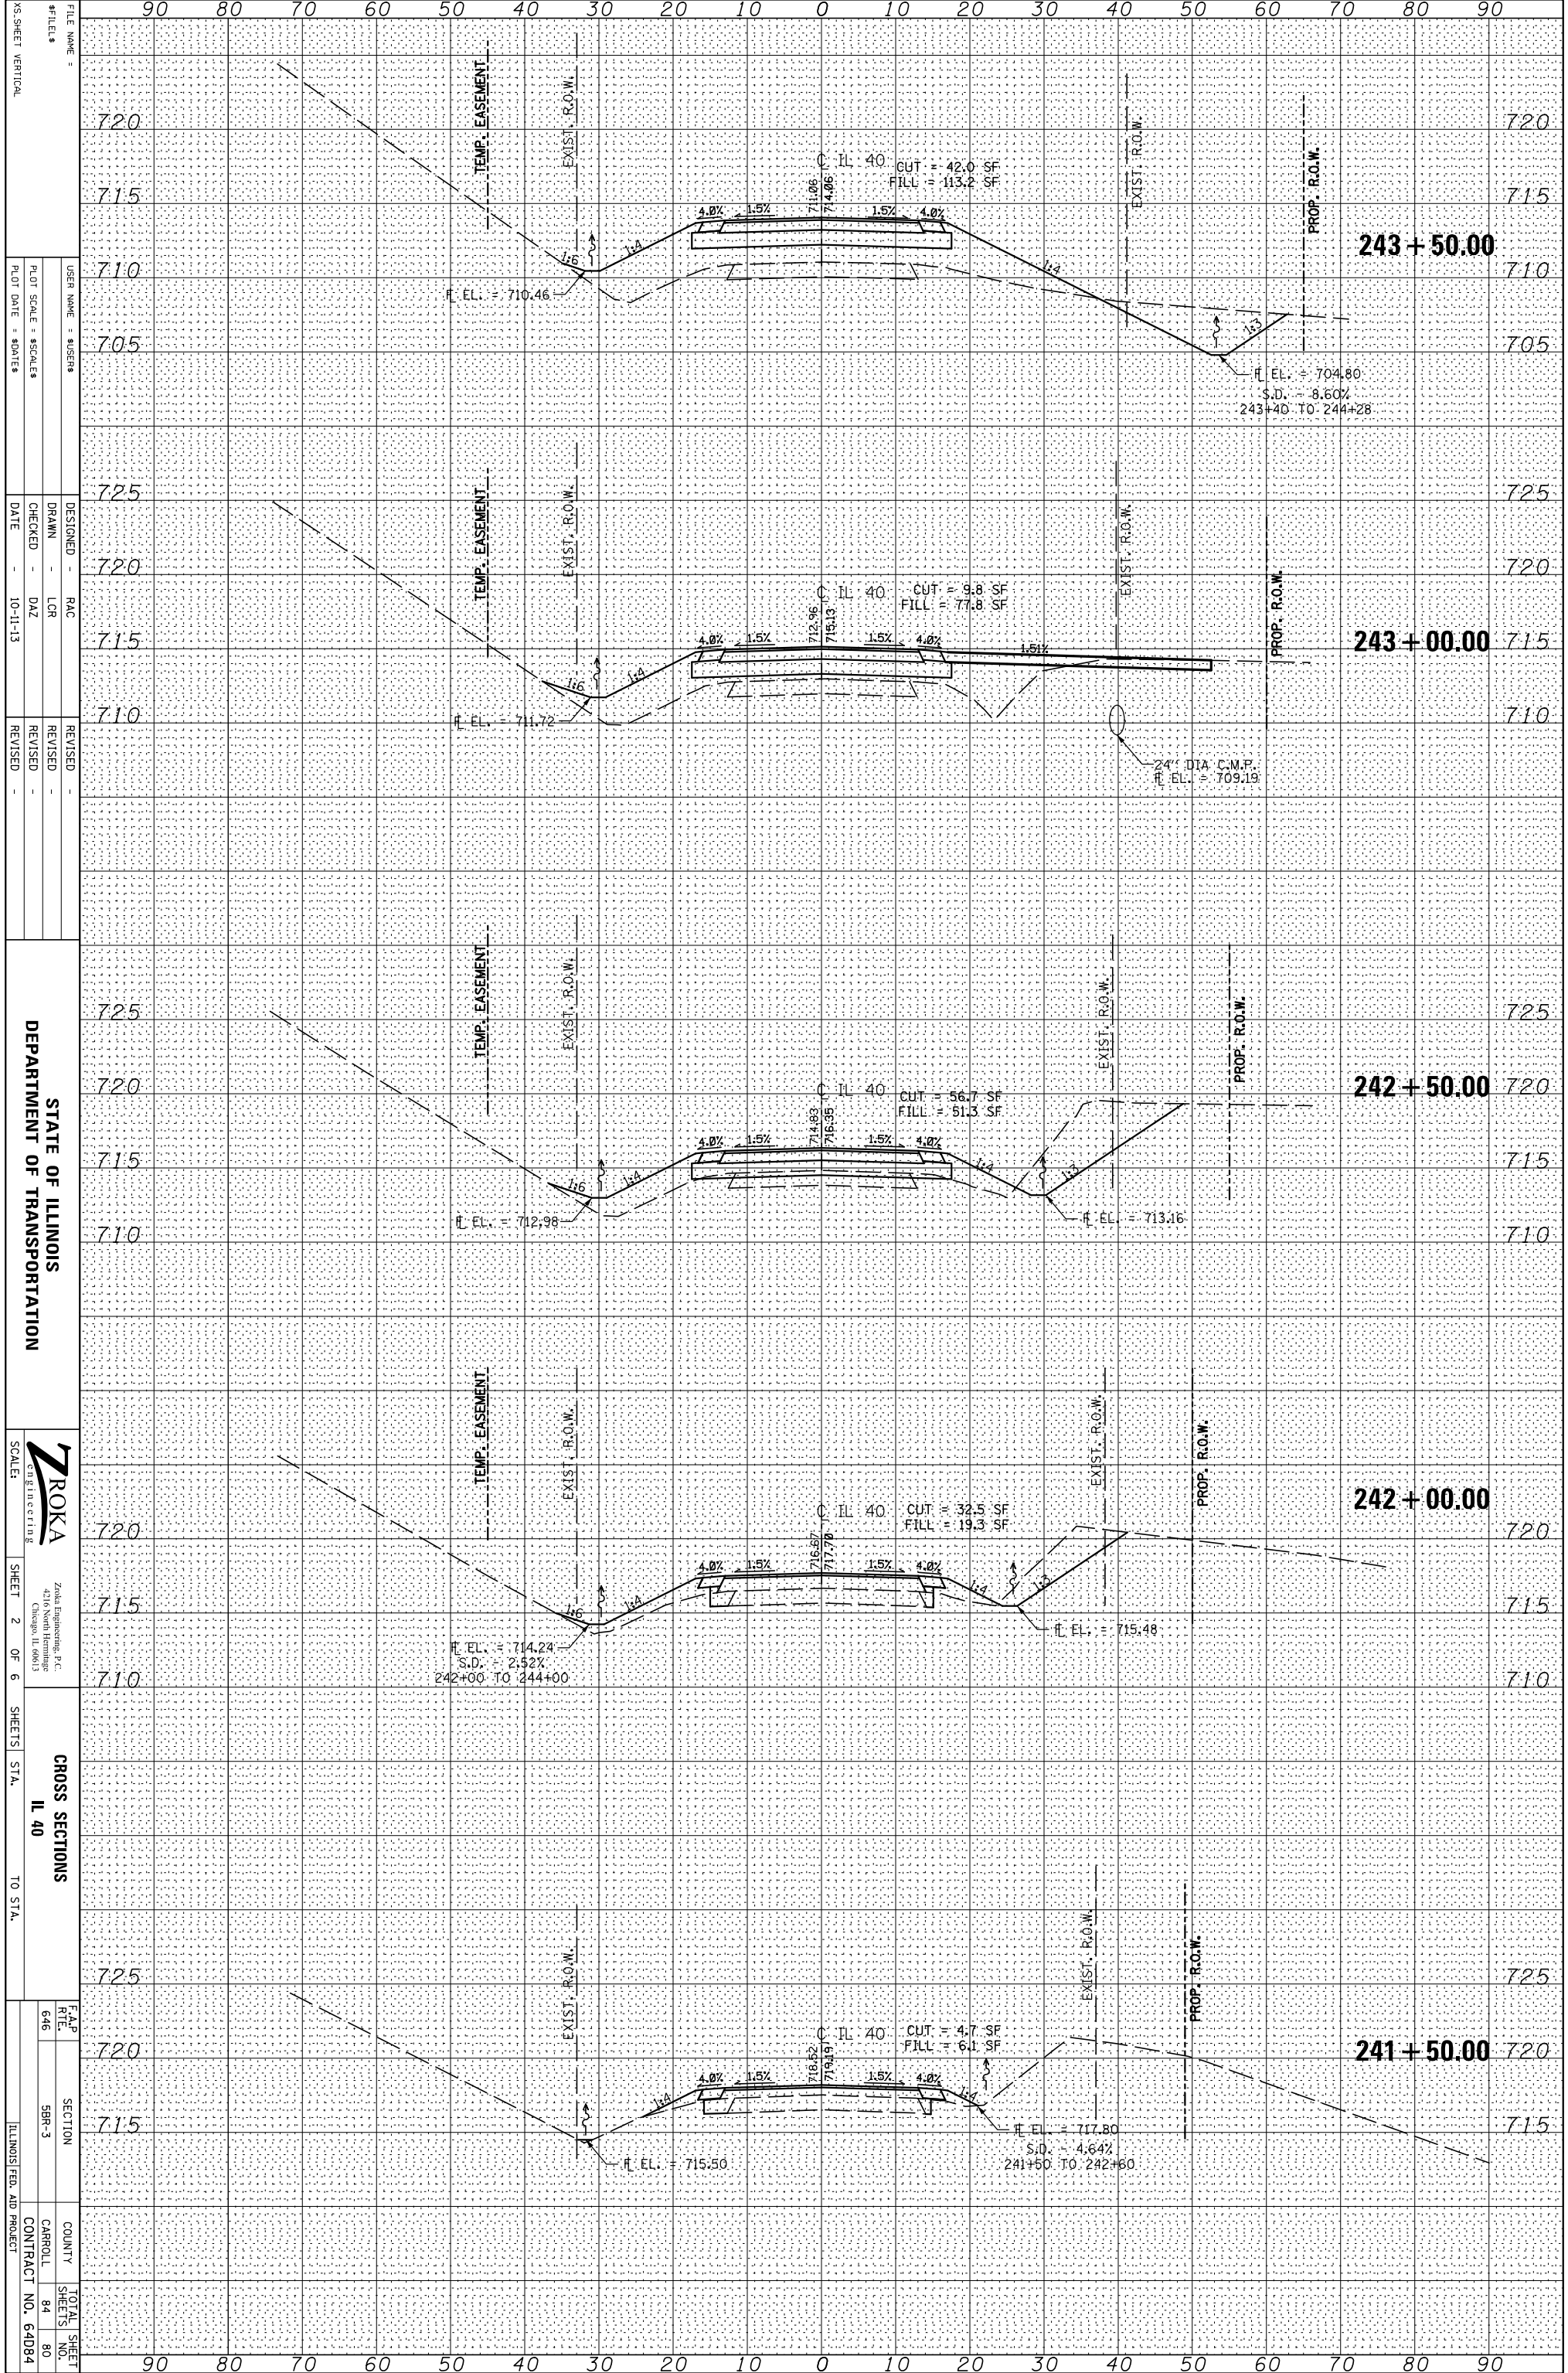

FILE NAME =  
#TILE#  
X5-SHEET VERTICAL

DESIGNED -	RAC
DRAWN -	LCR
CHECKED -	DAZ
DATE -	10-11-13

USER NAME = \$USER\$  
DESIGNED - RAC  
DRAWN - LCR  
CHECKED - DAZ  
DATE - 10-11-13

REVISIONS  
REVISED -  
REVISED -  
REVISED -

STATE OF ILLINOIS  
DEPARTMENT OF TRANSPORTATION

SCALE: **ZROKA**  
ENGINEERING

SHEET 2 OF 6 SHEETS STA. TO STA.

CROSS SECTIONS  
IL 40

F.A.P. RTE.	SECTION	COUNTY	TOTAL SHEET NO.
646	5BR-3	CARROLL	84
			80

ILLINOIS FED. AID PROJECT CONTRACT NO. 64D084