


ORIGINAL SURVEY	SURVEYED	BY	DATE
NOTE BOOK	PLOTTED		
	TEMPLATE		
	AREAS		
	CHECKED		

FINAL SURVEY	SURVEYED	BY	DATE
NOTE BOOK	PLOTTED		
	TEMPLATE		
	AREAS		
	CHECKED		

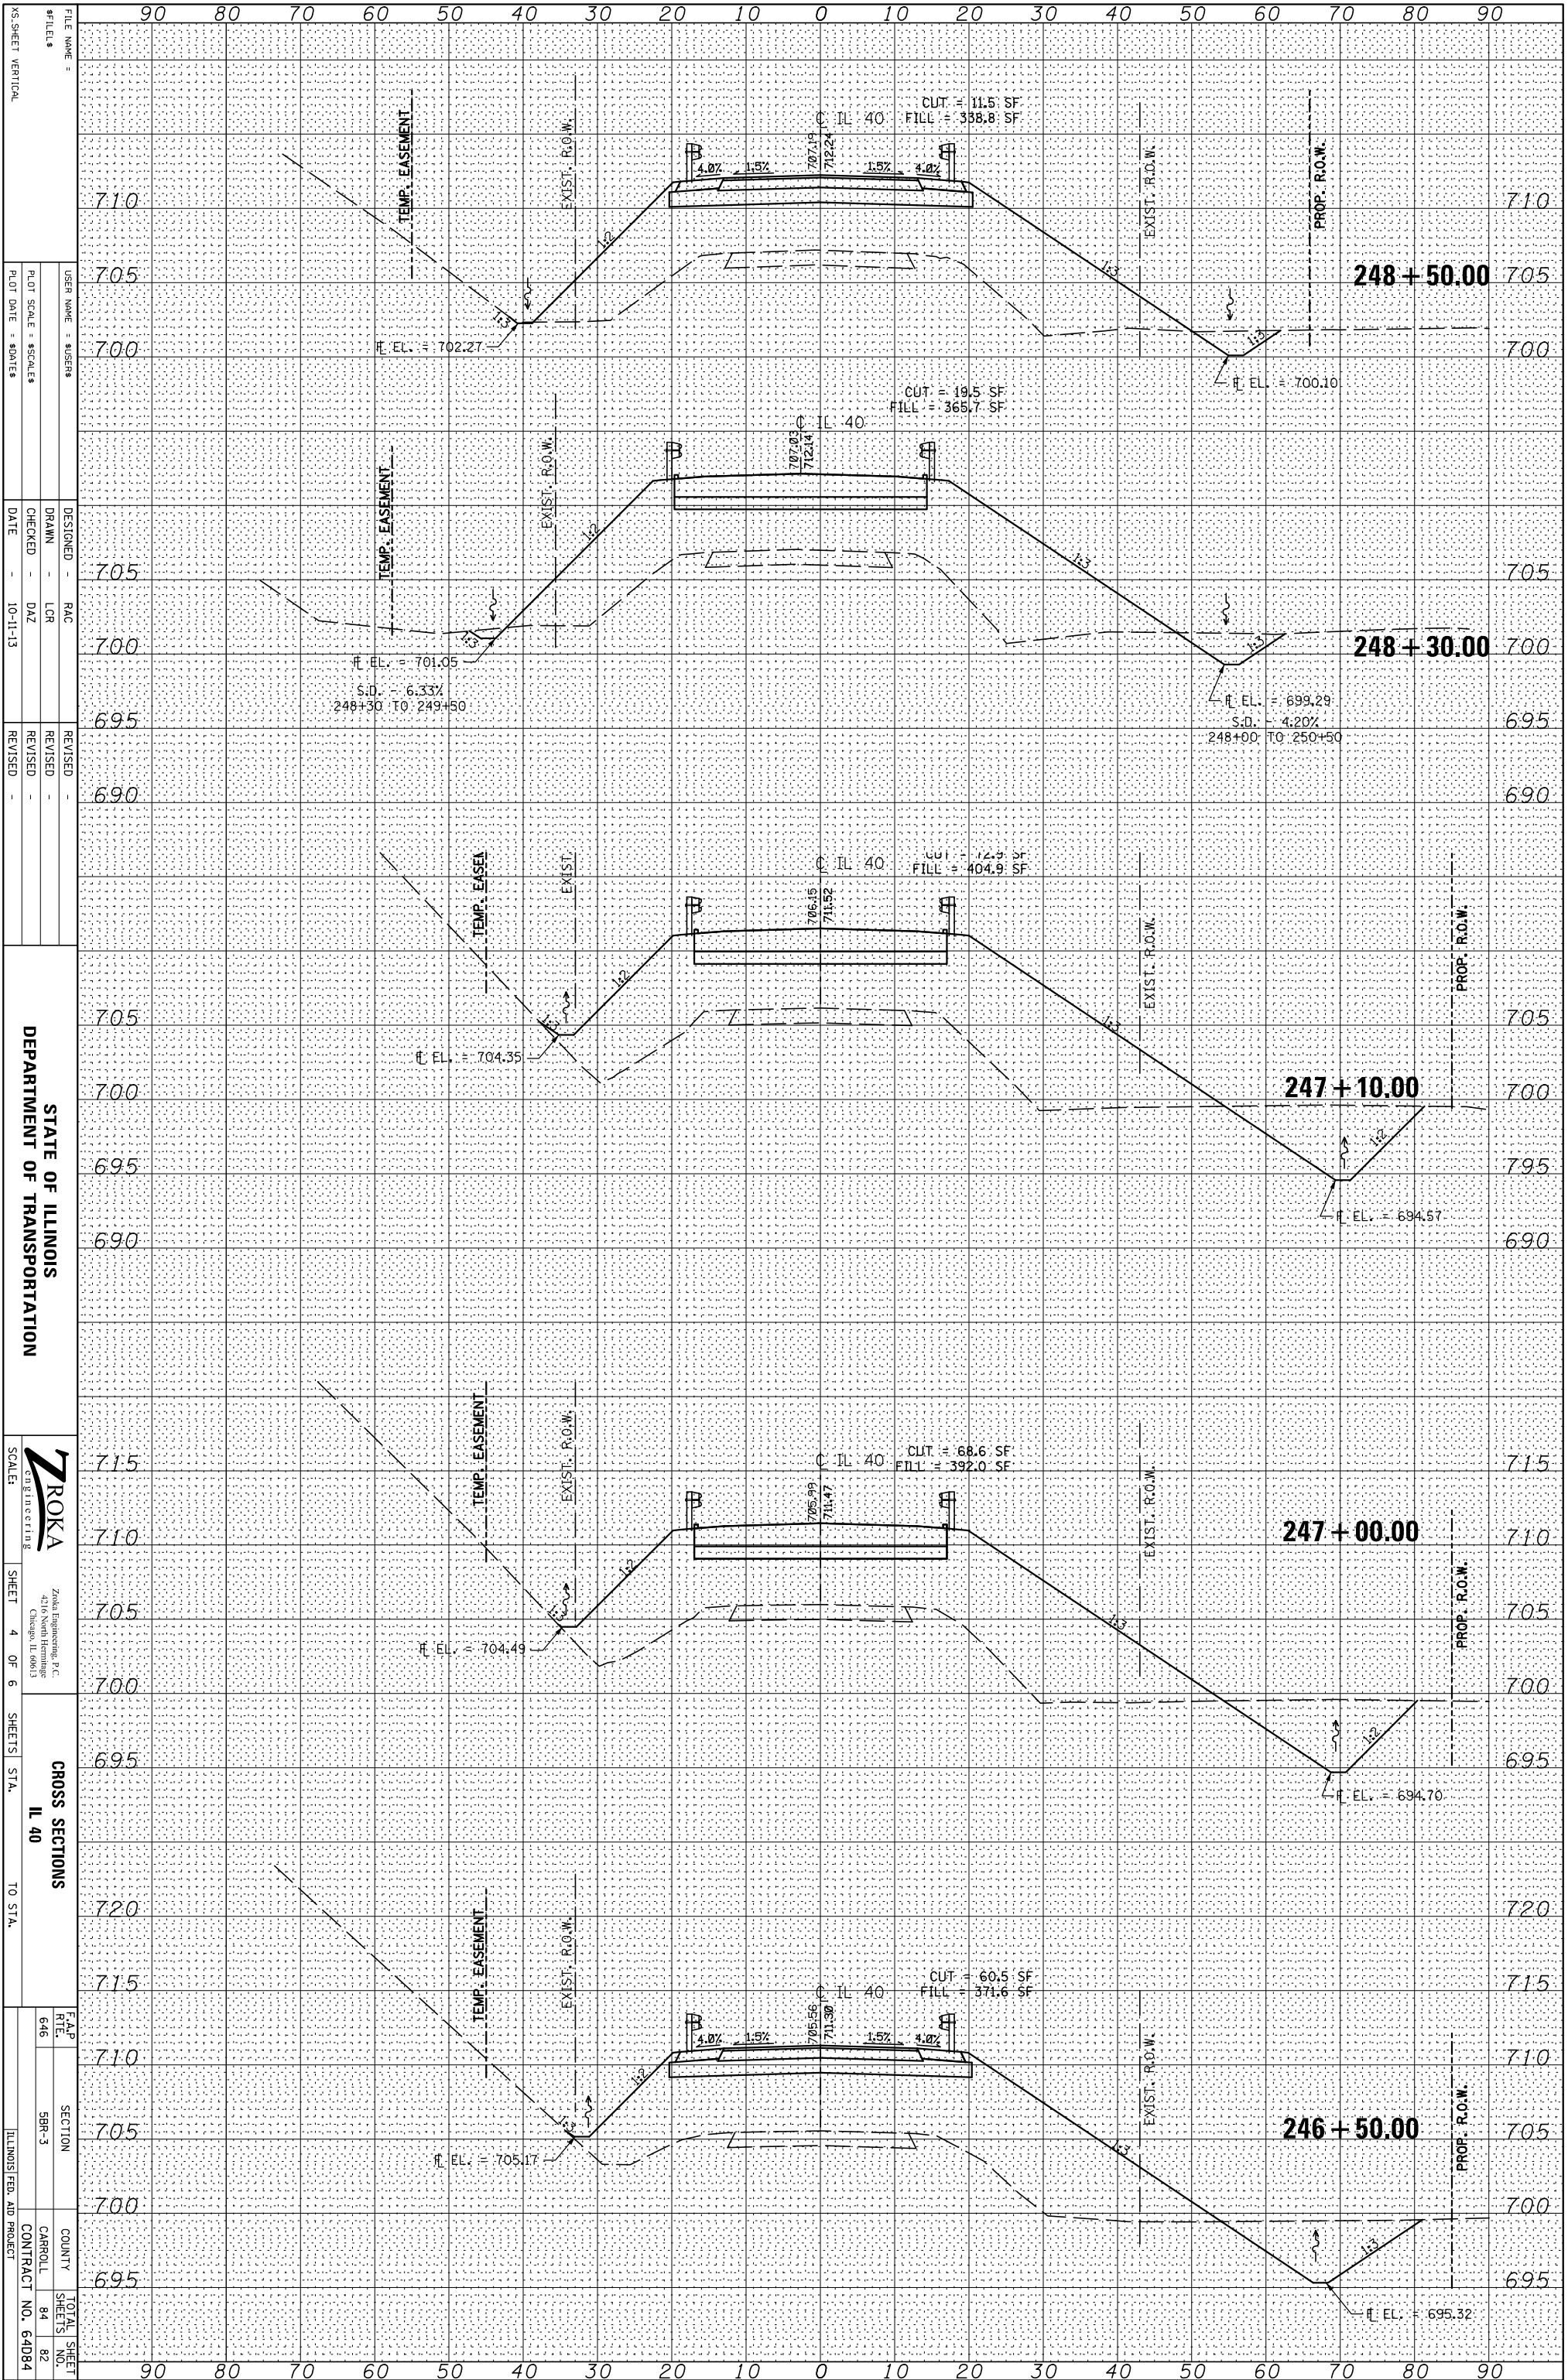

STATE OF ILLINOIS  
DEPARTMENT OF TRANSPORTATION

ZROKA  
ENGINEERING

CROSS SECTIONS  
IL 40

F.A.P. RTE. 646  
SECTION 5BR-3  
COUNTY CARROLL  
CONTRACT NO. 64D084  
TOTAL SHEETS 84  
SHEETS NO. 82

FILE NAME =  
#TILE#  
USER NAME = \$USER\$  
DESIGNED - RAC  
DRAWN - LCR  
CHECKED - DAZ  
DATE - 10-11-13  
REVISIONS

SCALE: 1" = 40'  
SHEET 4 OF 6  
SHEETS STA. TO STA.