
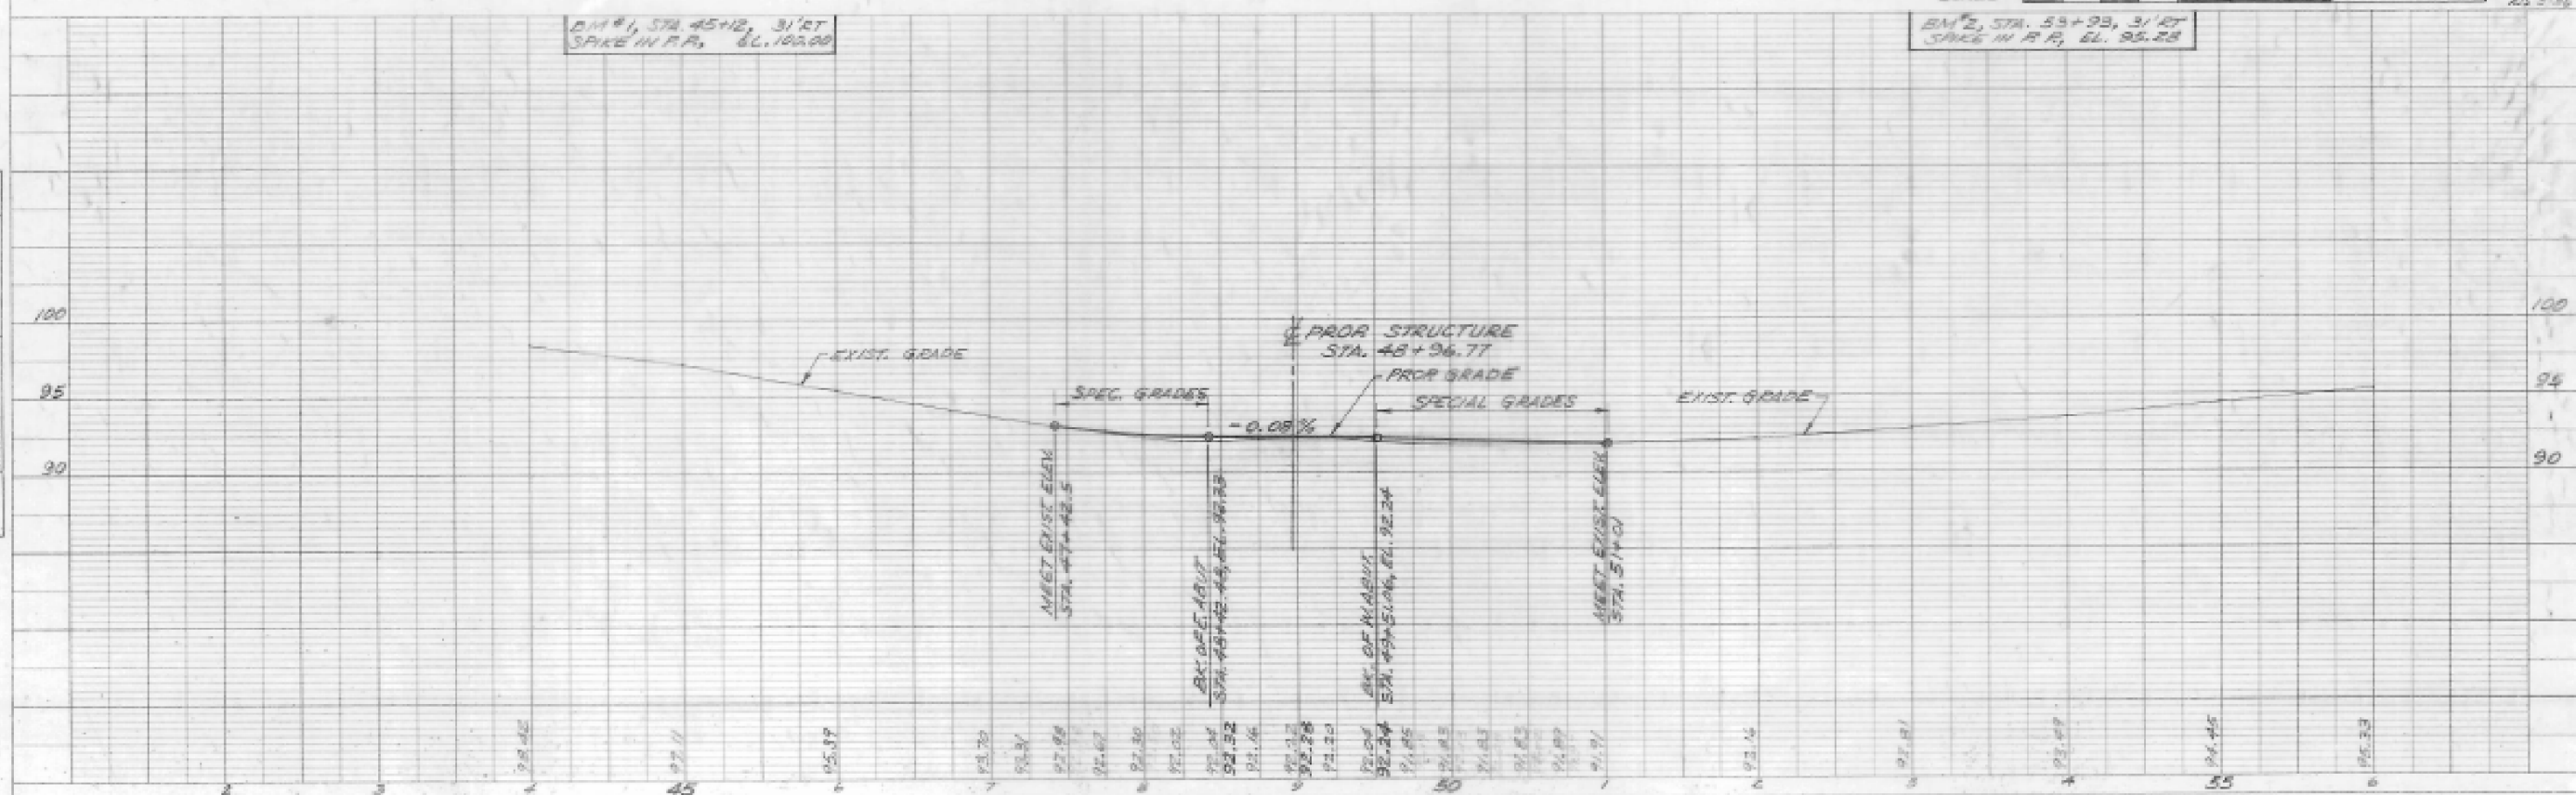


FOR INFORMATION ONLY

ROUTE	SECTION	COUNTY	TOTAL SHEETS	SHEET NUMBER
P.H.N.A. RES. 4 ILLINOIS PROJECT				

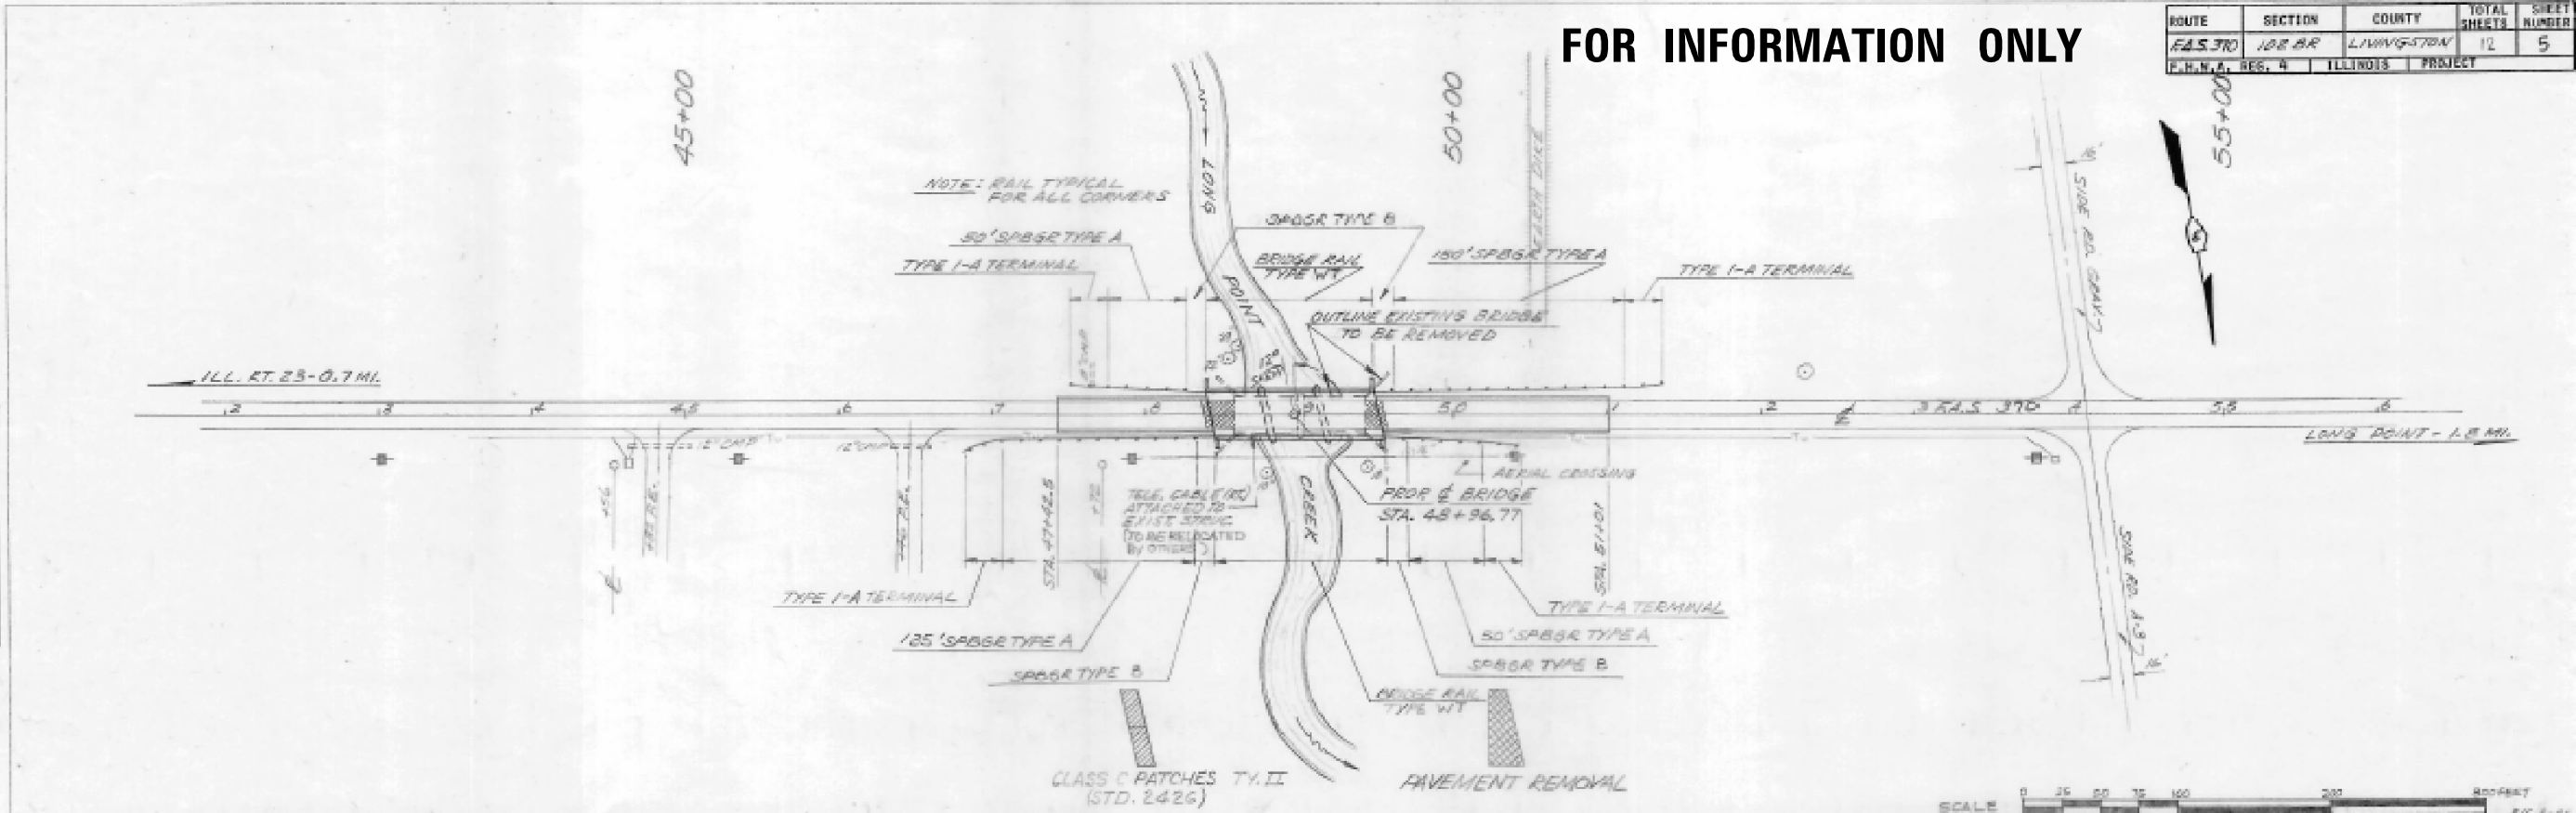

DATE	BY	REVISION


FILE NAME =	USER NAME = Schwankerg	DESIGNED -	REVISED -
ei:\pw\work\p\idot\schwankerg\d0179226\0666A18-existing-bridge-plans.dgn		DRAWN -	REVISED -
PLOT SCALE = 100.0000' / 1"		CHECKED -	REVISED -
PLOT DATE = 8/14/2014		DATE -	REVISED -

STATE OF ILLINOIS
DEPARTMENT OF TRANSPORTATION

EXISTING STRUCTURE PLANS			
SCALE:	SHEET NO.	OF SHEETS	STA. TO STA.

F.A.S. RTE.	SECTION	COUNTY	TOTAL SHEETS	SHEET NO.
370	102 BR/BR	LIVINGSTON	65	42
CONTRACT NO. 66A18				
ILLINOIS FED. AID PROJECT				