


ORIGINAL SURVEY	SURVEYED	BY	DATE
NOTE BOOK	PLOTTED		
	TEMPLATE		
	AREAS		
	AREAS CHECKED		

FINAL SURVEY	SURVEYED	BY	DATE
NOTE BOOK	PLOTTED		
	TEMPLATE		
	AREAS		
	AREAS CHECKED		

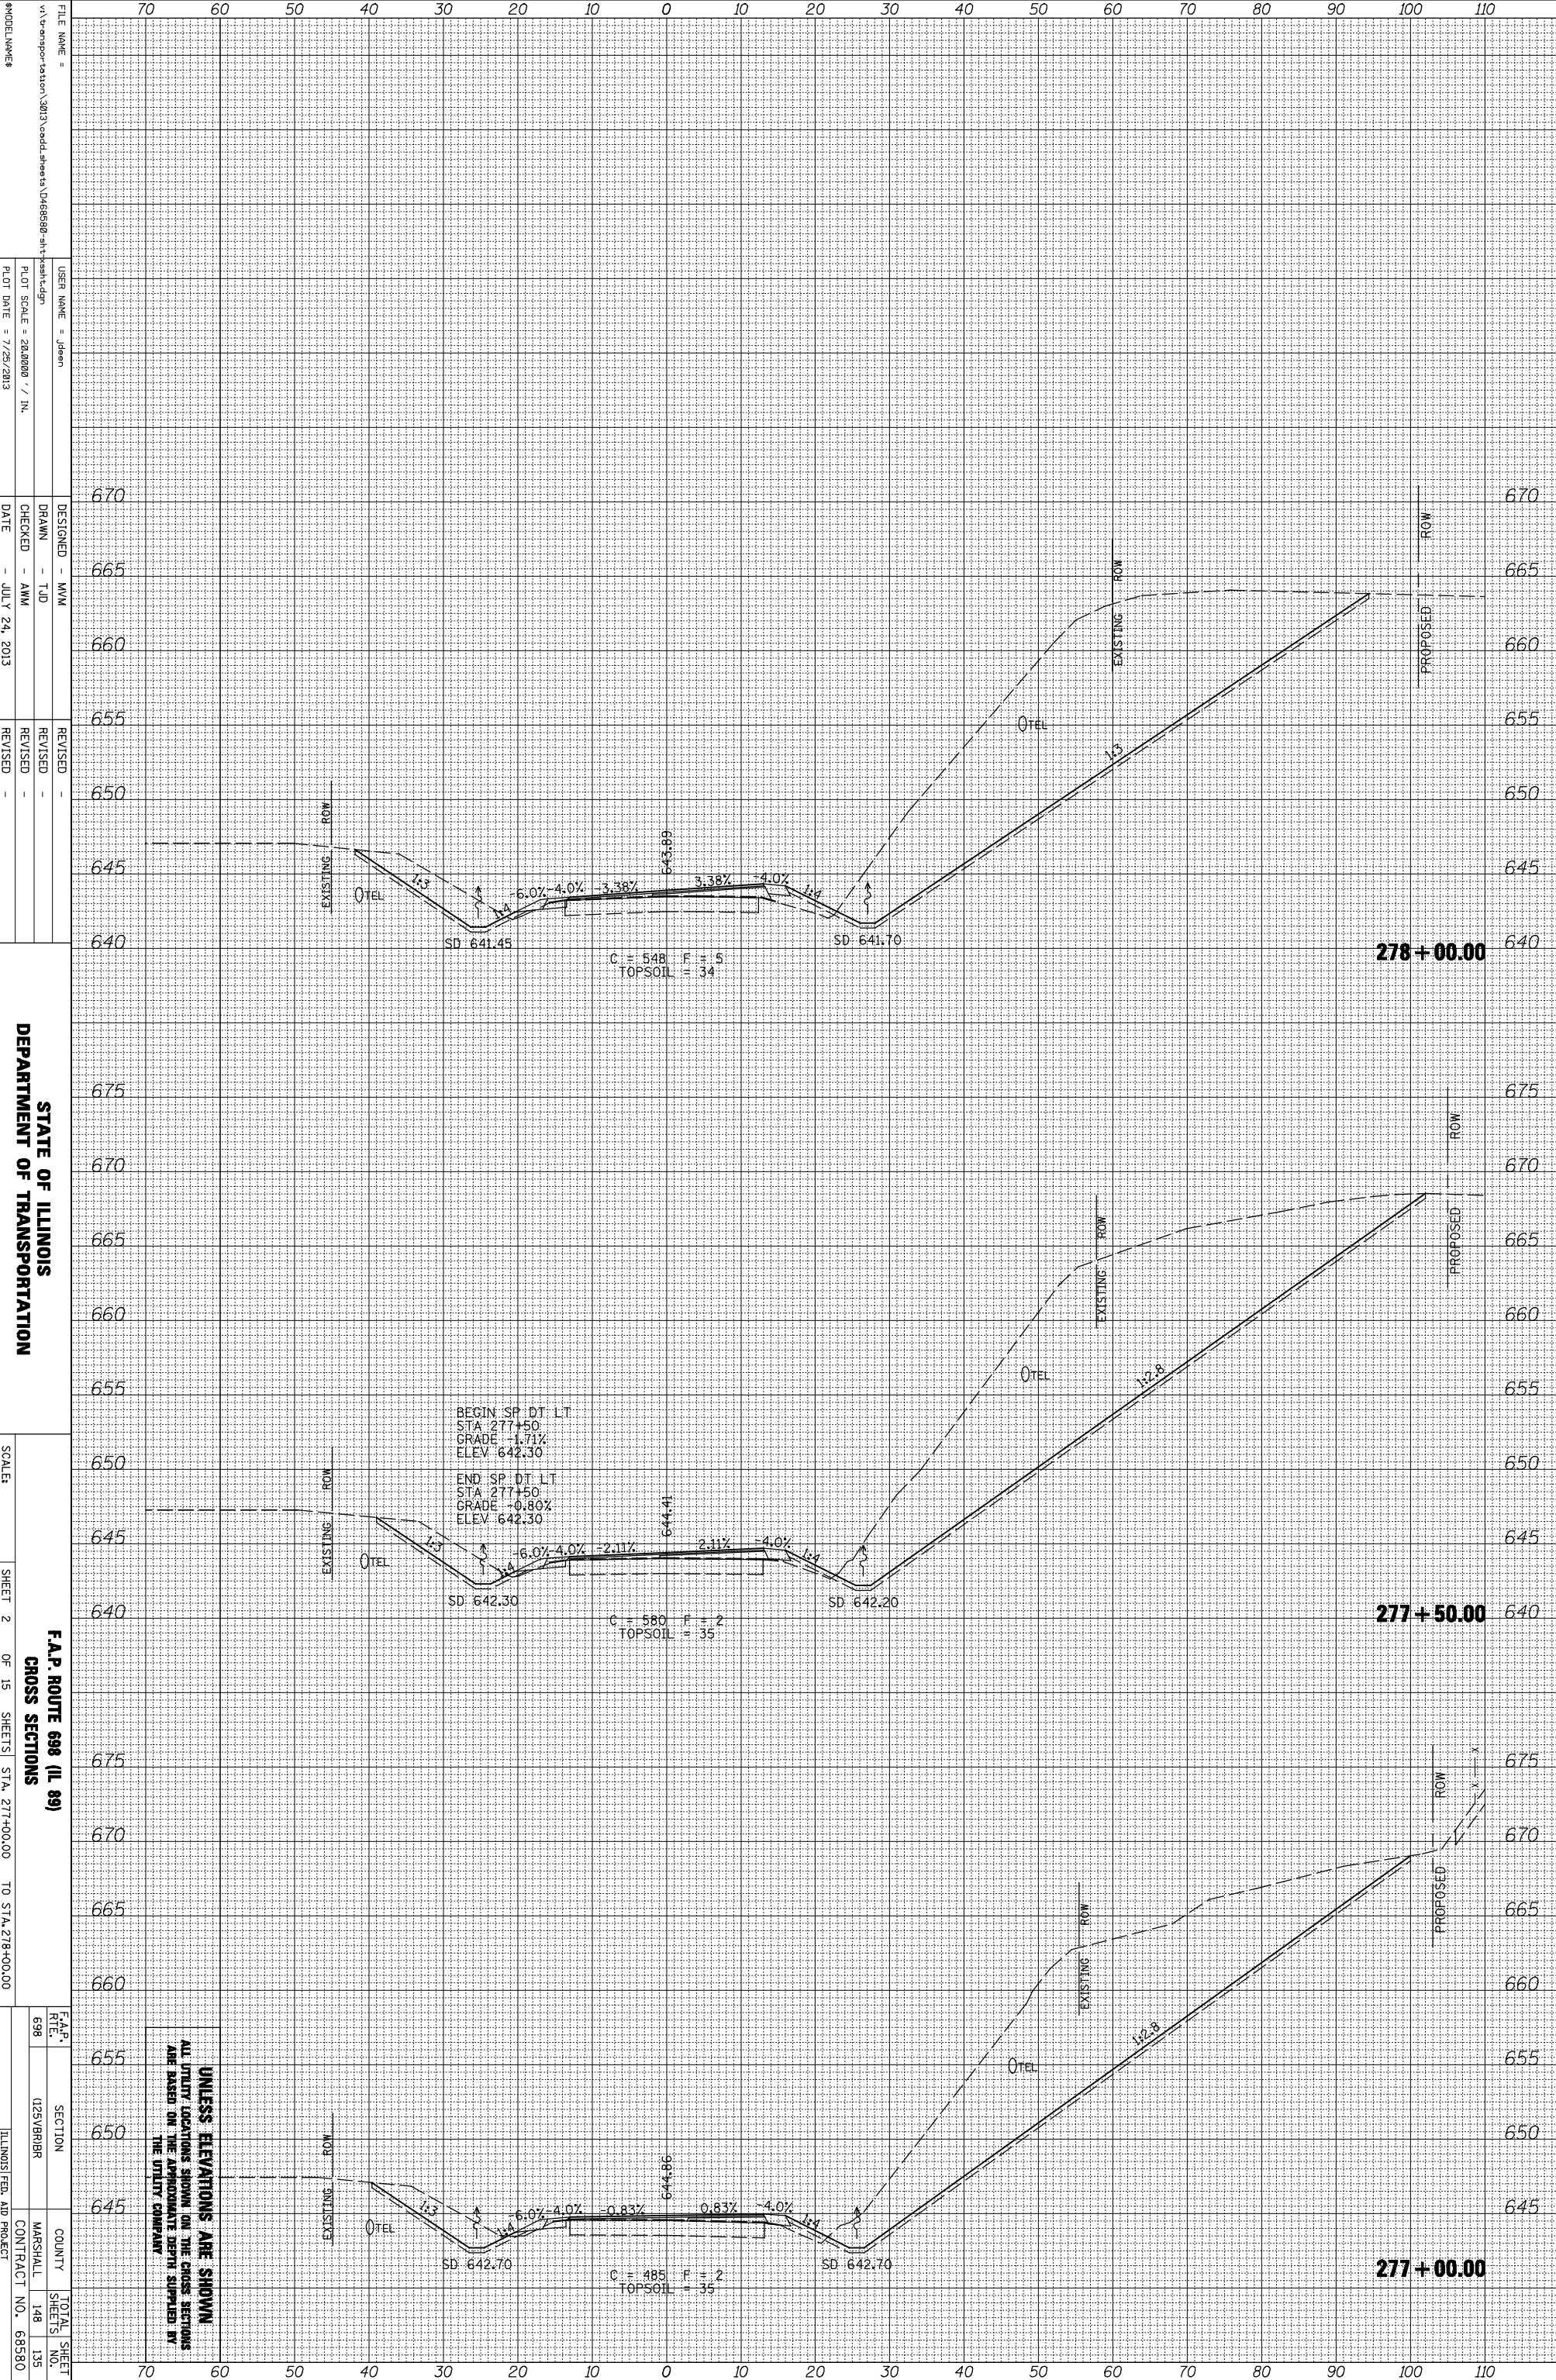

UNLESS ELEVATIONS ARE SHOWN  
ALL UTILITY LOCATIONS SHOWN ON THE CROSS SECTIONS  
ARE BASED ON THE APPROXIMATE DEPTH SUPPLIED BY  
THE UTILITY COMPANY.

FILE NAME = ...  
USER NAME = Jdean  
DESIGNED - MMW  
DRAWN - TJD  
CHECKED - AMW  
DATE - JULY 24, 2013  
REVISIONS -  
STATE OF ILLINOIS  
DEPARTMENT OF TRANSPORTATION  
F.A.P. ROUTE 698 (IL 89)  
CROSS SECTIONS  
SHEET 2 OF 15 SHEETS STA. 277+00.00 TO STA. 278+00.00  
SCALE: ...  
F.A.P. ROUTE 698 (IL 89)  
SECTION 125VBRBR  
COUNTY MARSHALL  
CONTRACT NO. 68580