


ORIGINAL SURVEY	SURVEYED _____	BY _____	DATE _____
NOTE BOOK	PLOTTED _____		
	TEMPLATE _____		
	AREAS _____		
	CHECKED _____		
NO. _____			

FINAL SURVEY	SURVEYED _____	BY _____	DATE _____
NOTE BOOK	PLOTTED _____		
	TEMPLATE _____		
	AREAS _____		
	CHECKED _____		
NO. _____			

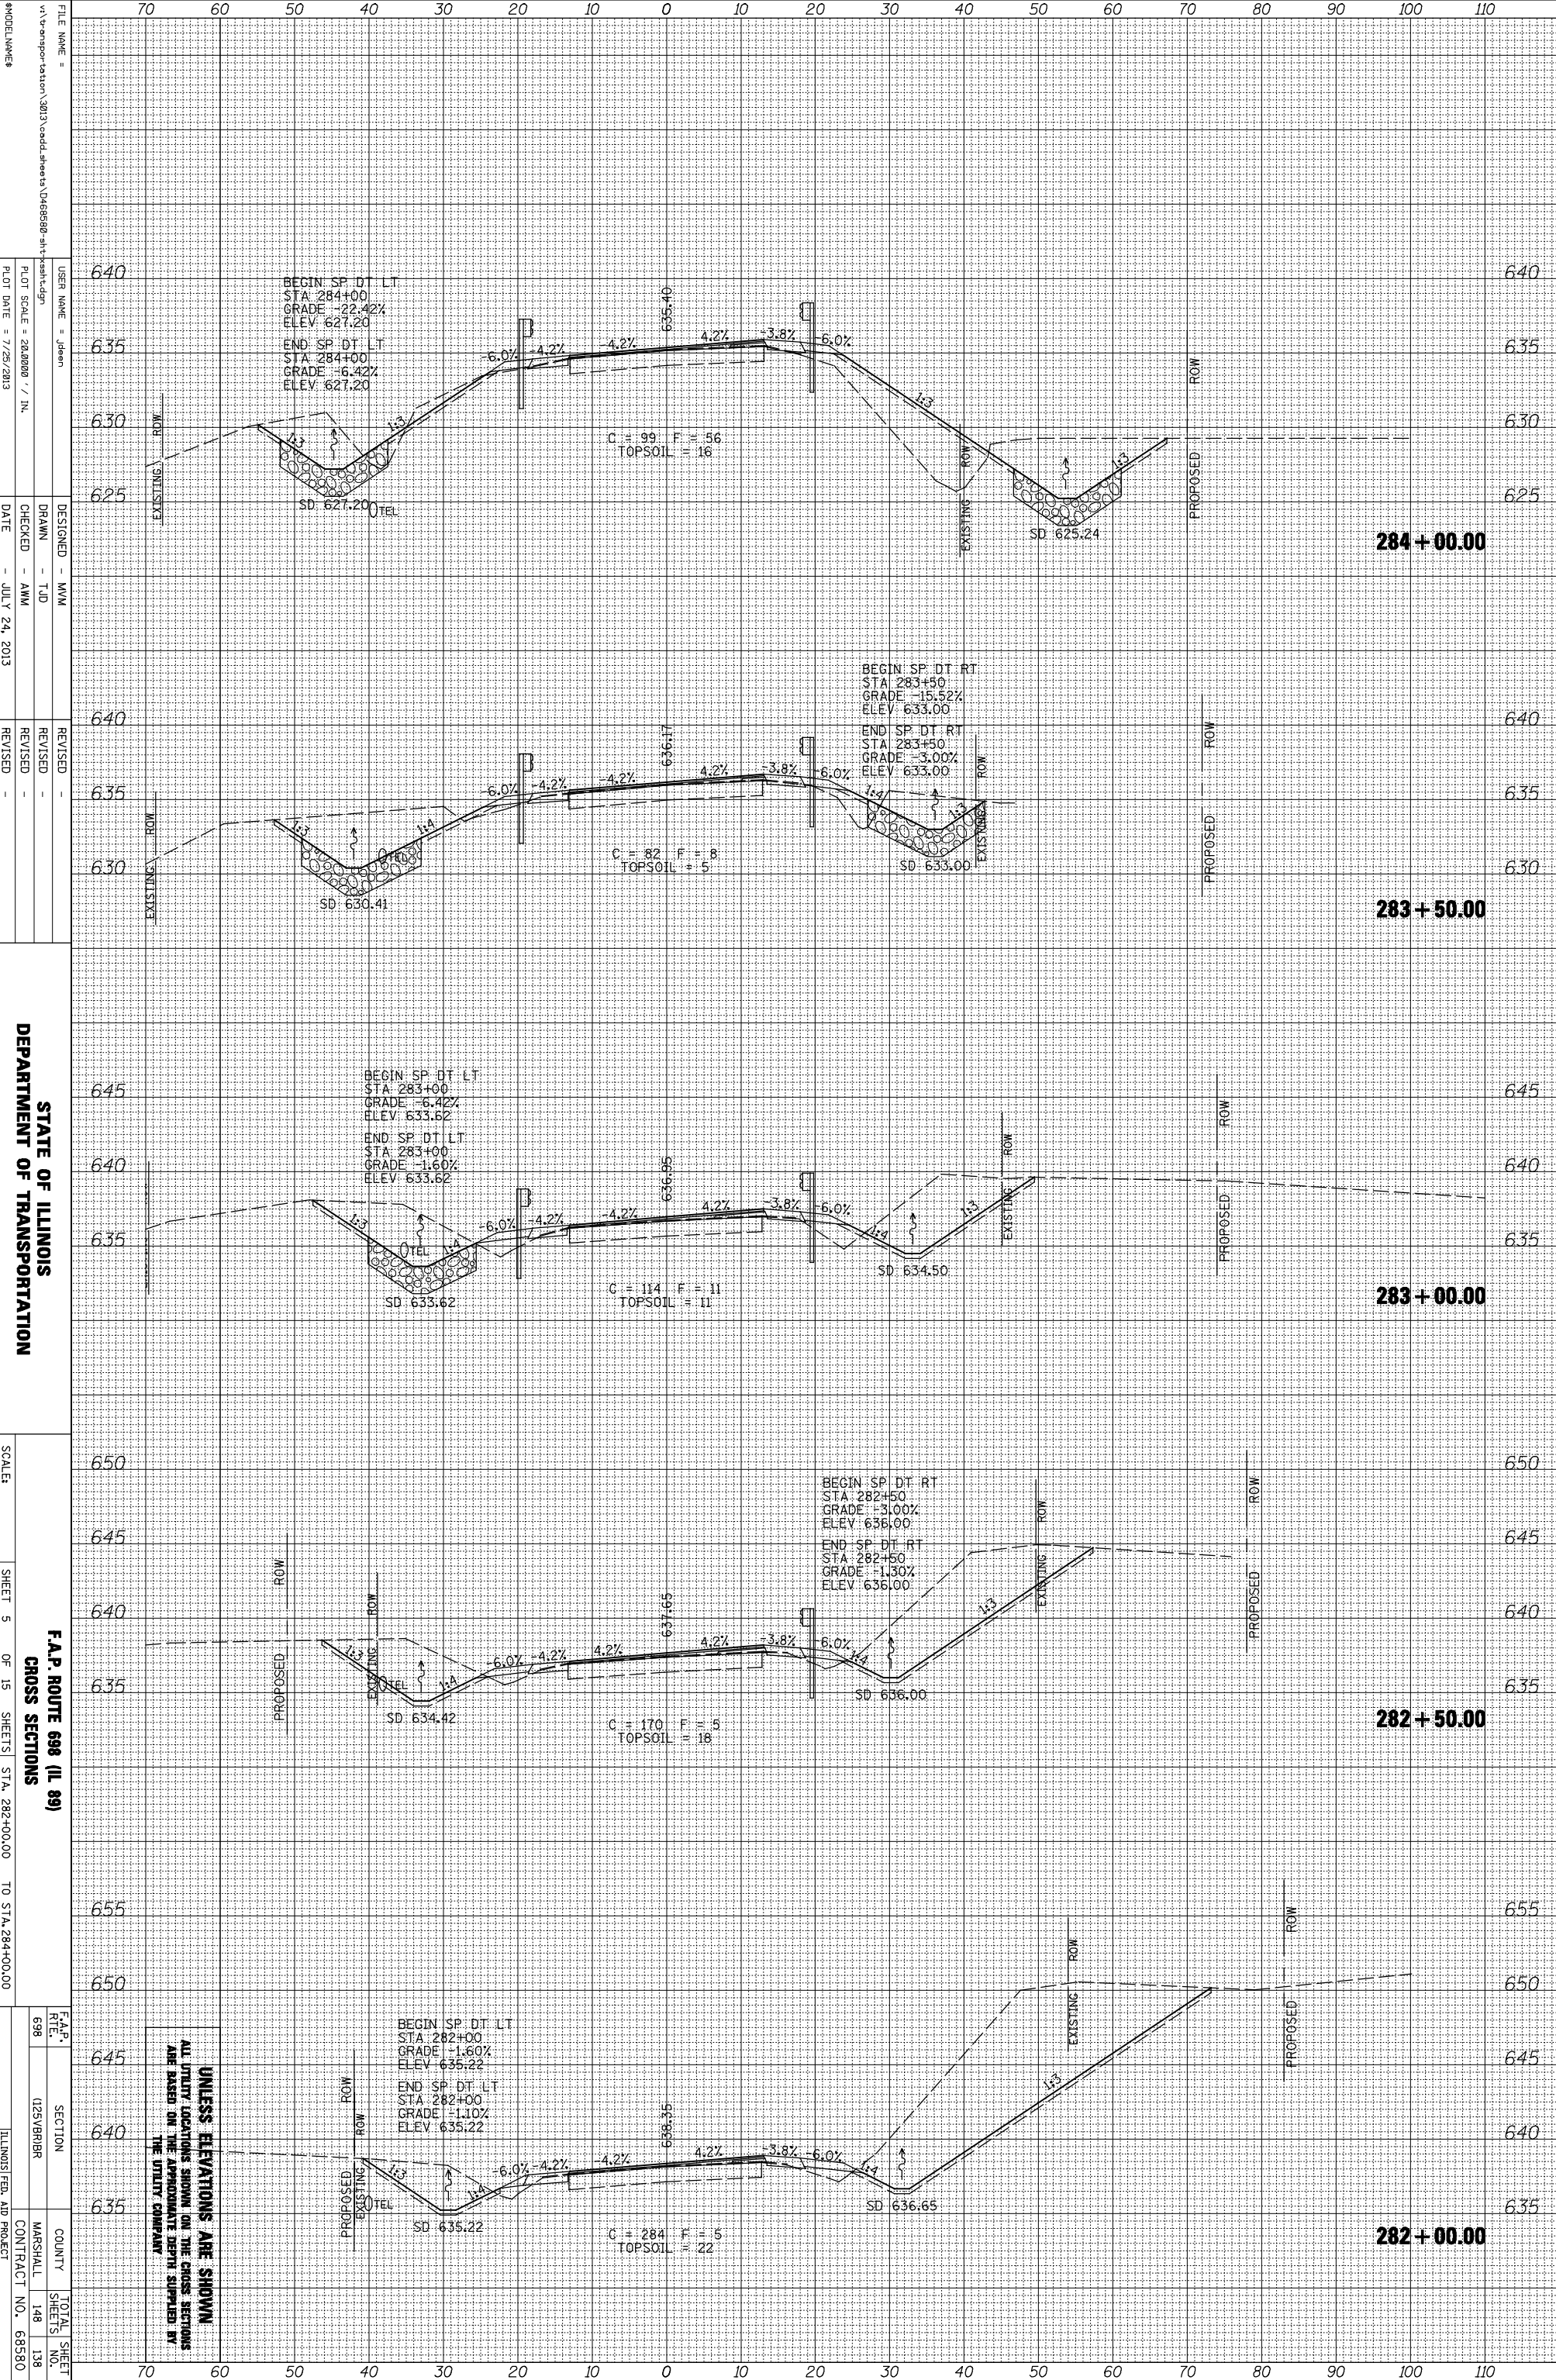

UNLESS ELEVATIONS ARE SHOWN
 ALL UTILITY LOCATIONS SHOWN ON THE CROSS SECTIONS
 ARE BASED ON THE APPROXIMATE DEPTH SUPPLIED BY
 THE UTILITY COMPANY.

FILE NAME =
 USER NAME = Jdean
 DESIGNER = MMW
 DRAWN = TJD
 CHECKED = AMW
 DATE = JULY 24, 2013

REVISIONS
 REVISION 1
 REVISION 2

STATE OF ILLINOIS
 DEPARTMENT OF TRANSPORTATION

F.A.P. ROUTE 698 (IL 89)
 CROSS SECTIONS
 SHEET 5 OF 15 SHEETS STA. 282+00.00 TO STA. 284+00.00

F.A.P. RTE.	SECTION	COUNTY	TOTAL SHEETS
698	(12)SBRBR	MARSHALL	148 138
ILLINOIS FED. AID PROJECT			CONTRACT NO. 68580