


ORIGINAL SURVEY	SURVEYED	BY	DATE
NOTE BOOK	PLOTTED		
	TEMPLATE		
	AREAS		
	AREAS CHECKED		

FINAL SURVEY	SURVEYED	BY	DATE
NOTE BOOK	PLOTTED		
	TEMPLATE		
	AREAS		
	AREAS CHECKED		

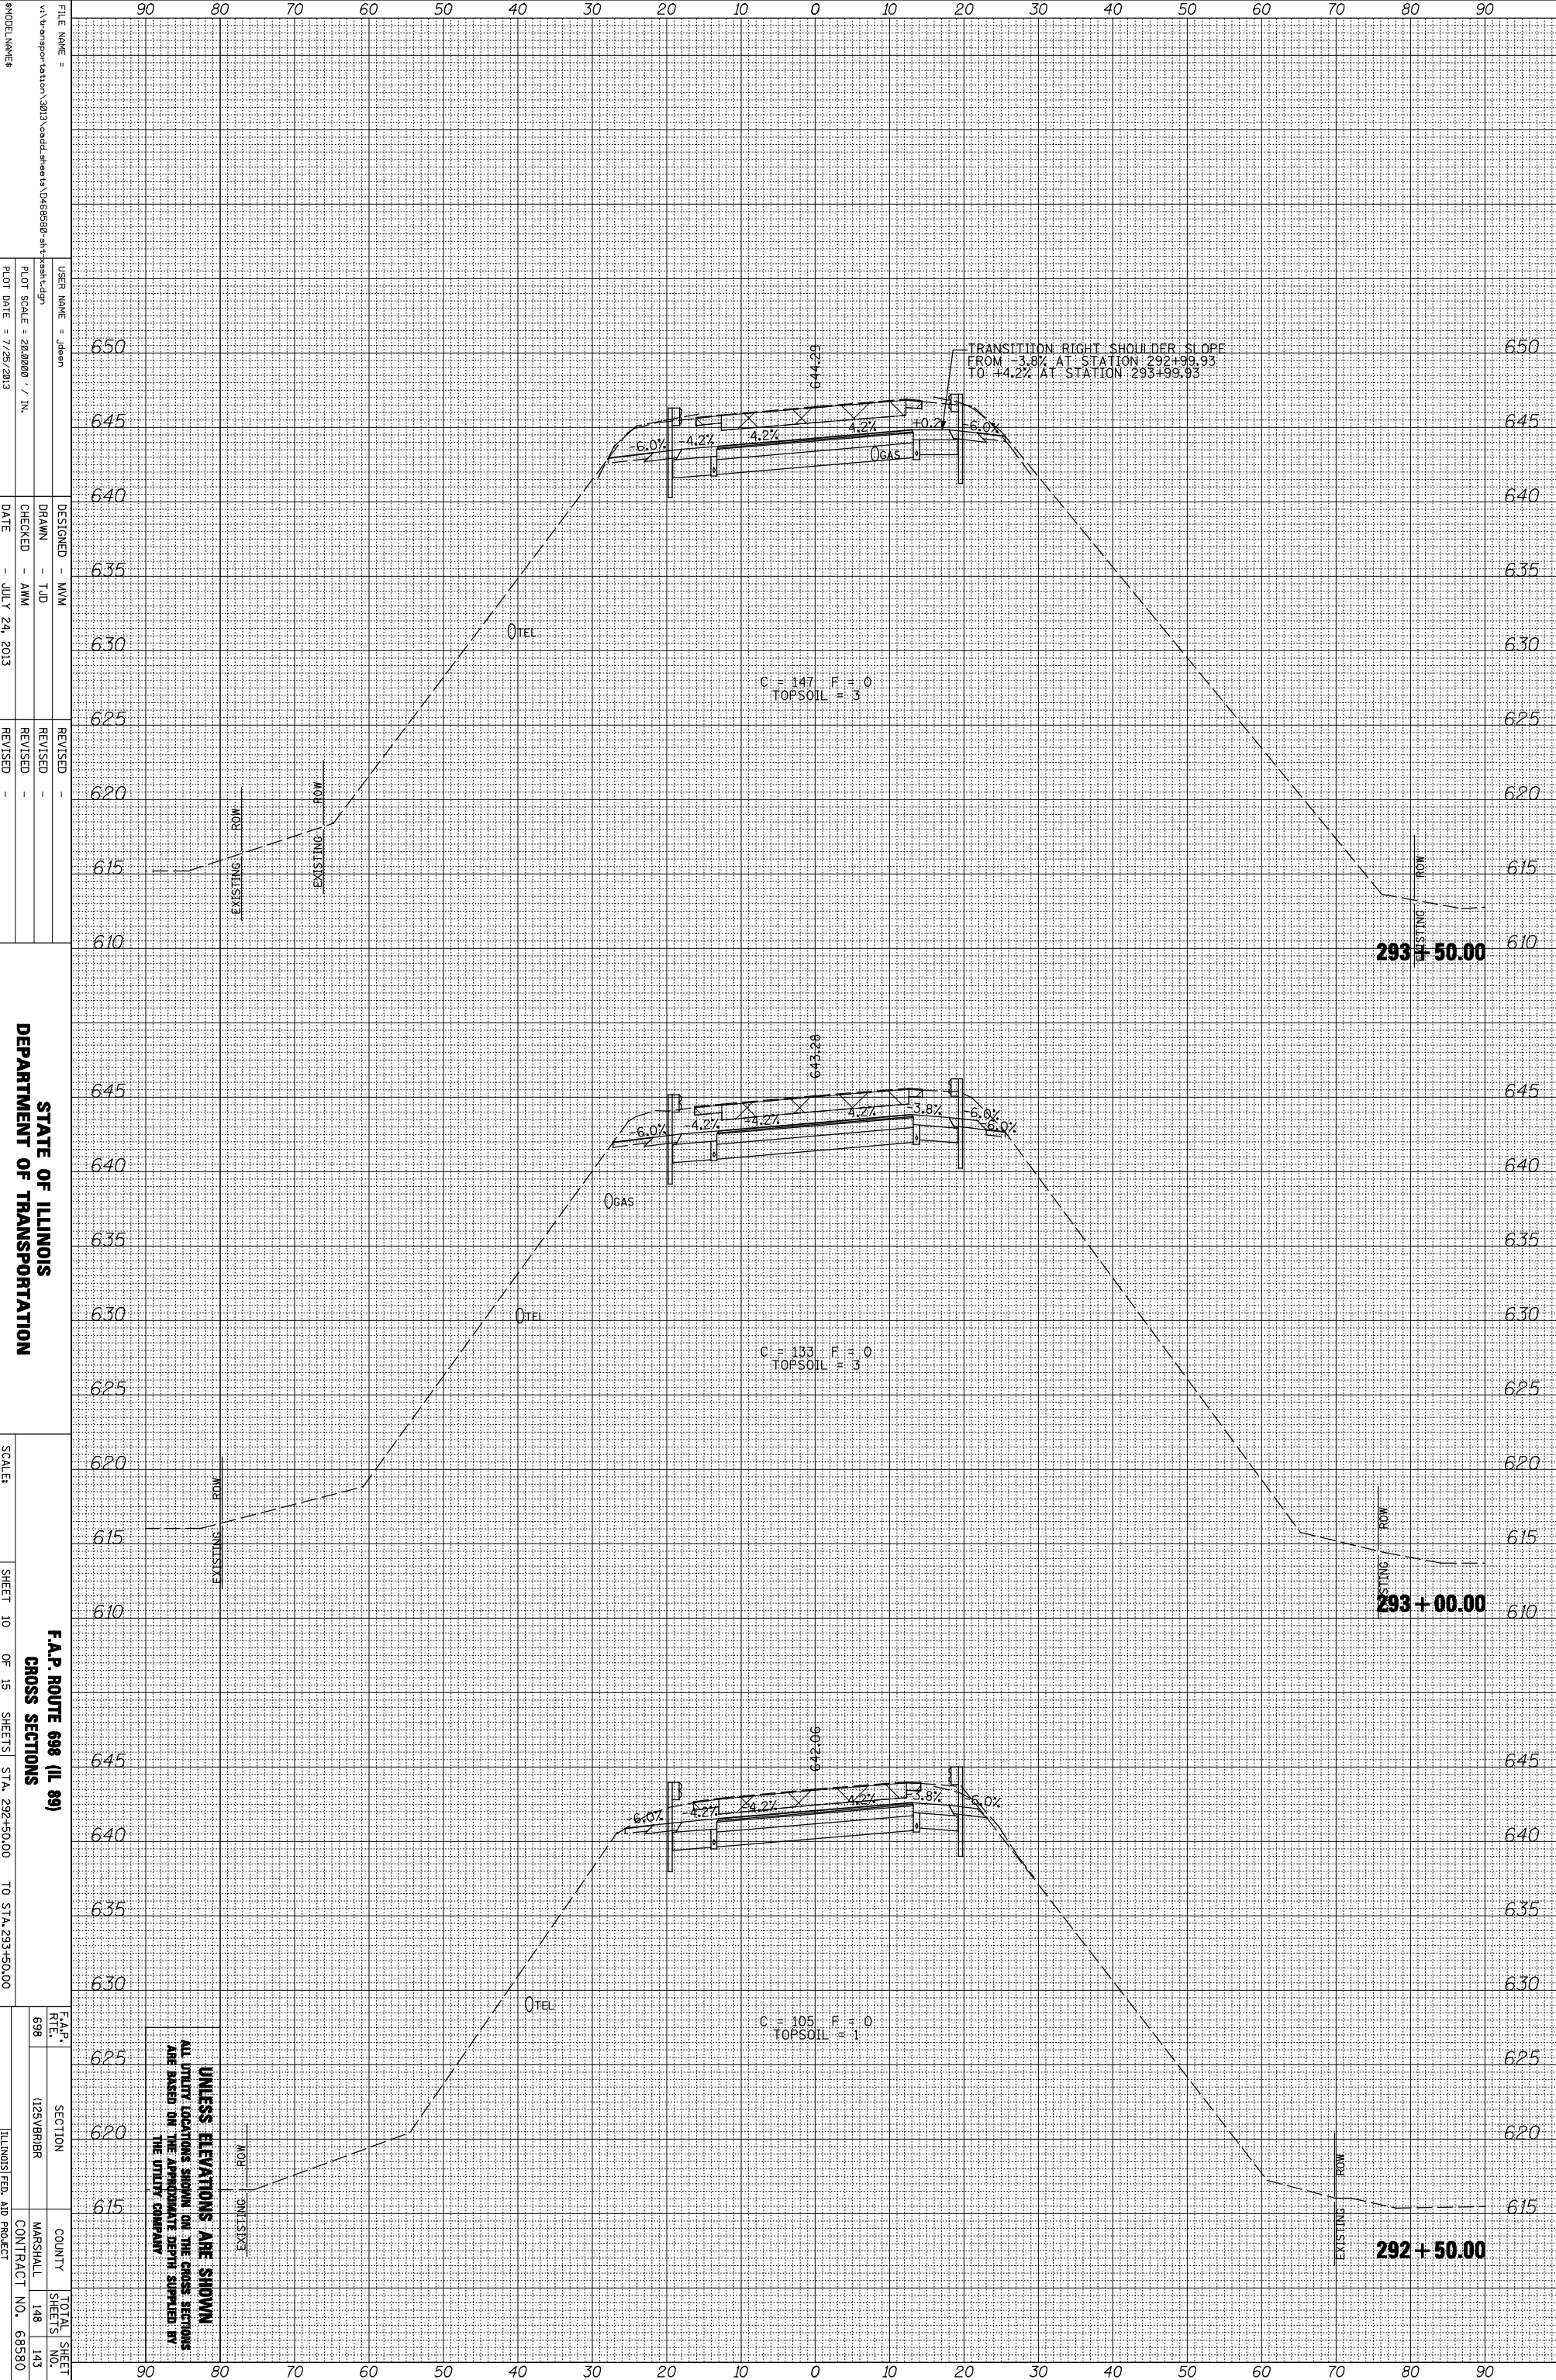

UNLESS ELEVATIONS ARE SHOWN  
ALL UTILITY LOCATIONS SHOWN ON THE CROSS SECTIONS  
ARE BASED ON THE APPROXIMATE DEPTH SUPPLIED BY  
THE UTILITY COMPANY.

FILE NAME =  
V:\transportation\2013\cadd\sheet\0465590-sh\sheet.dgn  
USER NAME = Jdean  
DESIGNED - MMW  
DRAWN - TJD  
CHECKED - AMW  
DATE - JULY 24, 2013  
REVISOR -  
REVISION -

STATE OF ILLINOIS  
DEPARTMENT OF TRANSPORTATION

SCALE:  
SHEET 10 OF 15 SHEETS STA. 292+50.00 TO STA. 293+50.00

F.A.P. ROUTE 698 (IL 89)  
CROSS SECTIONS  
F.A.P. RTE. 698  
SECTION 125VBRBR  
COUNTY MARSHALL  
CONTRACT NO. 68580  
TOTAL SHEET NO. 148 OF 143