


ORIGINAL SURVEY	SURVEYED	BY	DATE
NOTE BOOK	PLOTTED		
	TEMPLATE		
	AREAS		
	CHECKED		

FINAL SURVEY	SURVEYED	BY	DATE
NOTE BOOK	PLOTTED		
	TEMPLATE		
	AREAS		
	CHECKED		

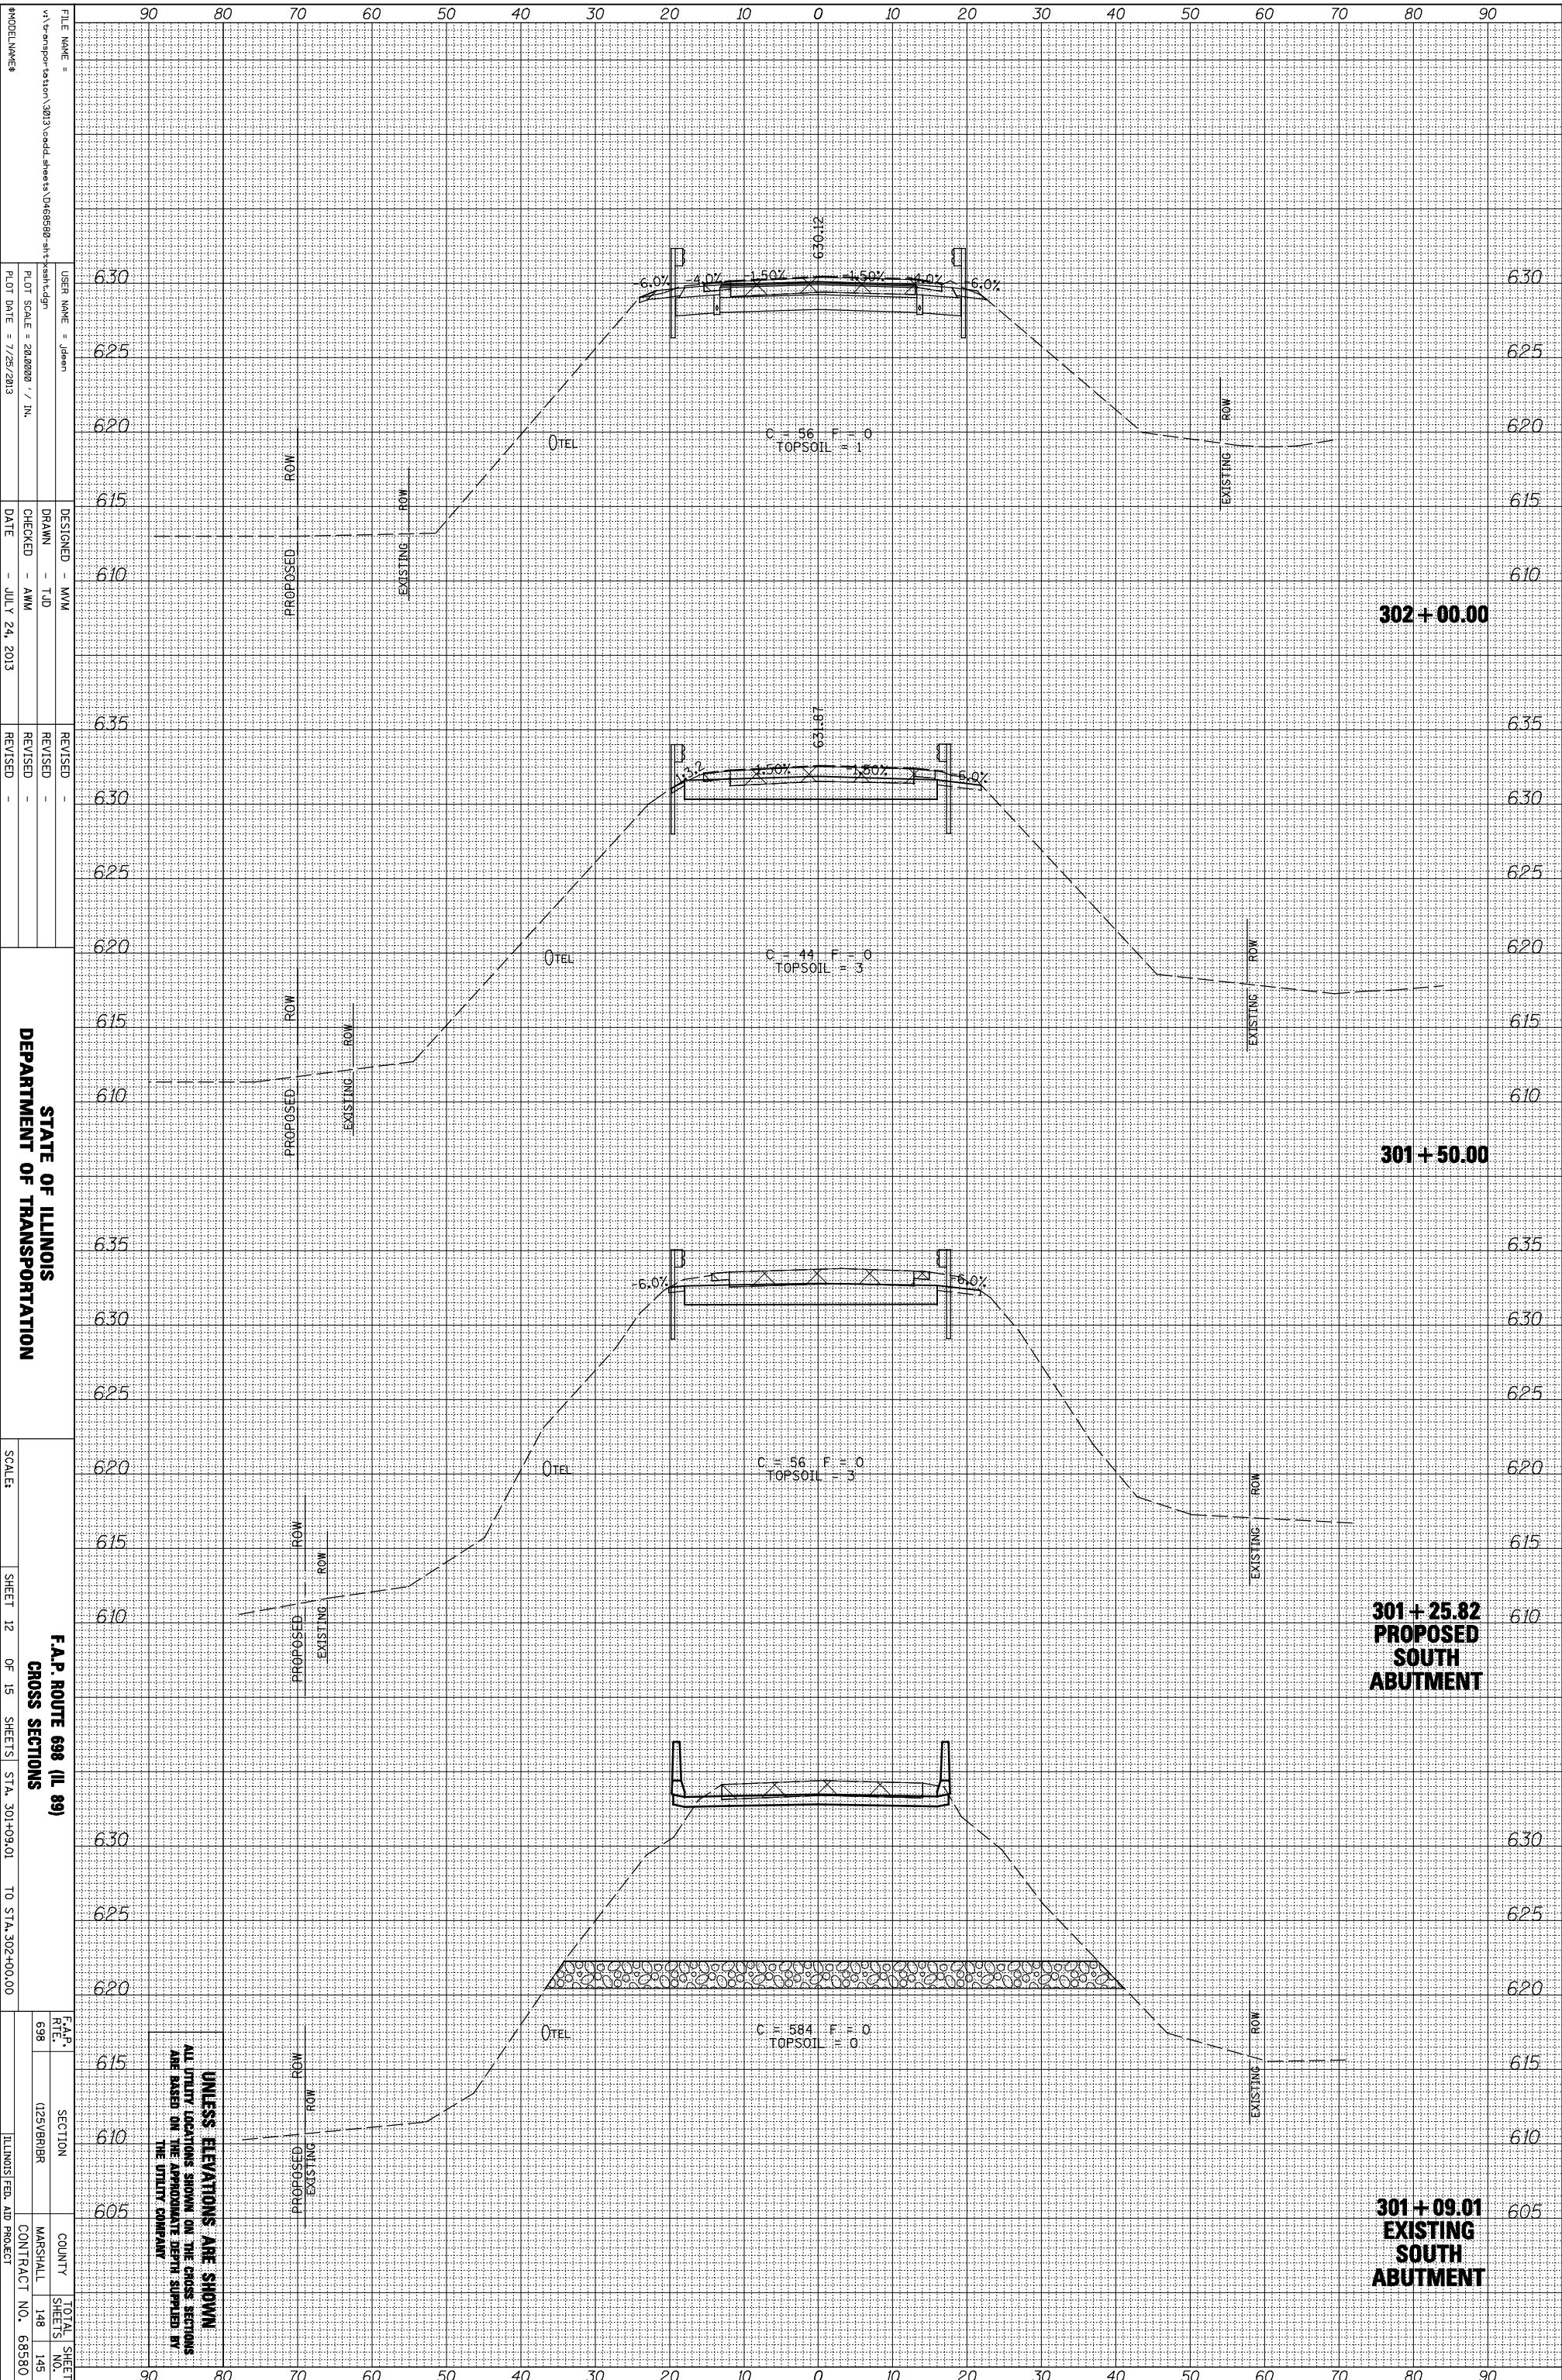

FILE NAME =
 USER NAME = Jdean
 DESIGNED - MMW
 DRAWN - TJD
 CHECKED - AMW
 DATE - JULY 24, 2013

REVISIONS:
 REVISED -
 REVISED -
 REVISED -

STATE OF ILLINOIS
 DEPARTMENT OF TRANSPORTATION

SCALE:
 SHEET 12 OF 15 SHEETS STA. 301+09.01 TO STA. 302+00.00

F.A.P. ROUTE 698 (IL 89)
 CROSS SECTIONS

F.A.P. RTE. 698
 SECTION 123VBRBR
 COUNTY MARSHALL
 CONTRACT NO. 68580

TOTAL SHEET NO. 148
 SHEETS 145

ILLINOIS FED. AID PROJECT