


ORIGINAL SURVEY	SURVEYED	BY	DATE
NOTE BOOK	PLOTTED		
	TEMPLATE		
	AREAS		
	CHECKED		

FINAL SURVEY	SURVEYED	BY	DATE
NOTE BOOK	PLOTTED		
	TEMPLATE		
	AREAS		
	CHECKED		

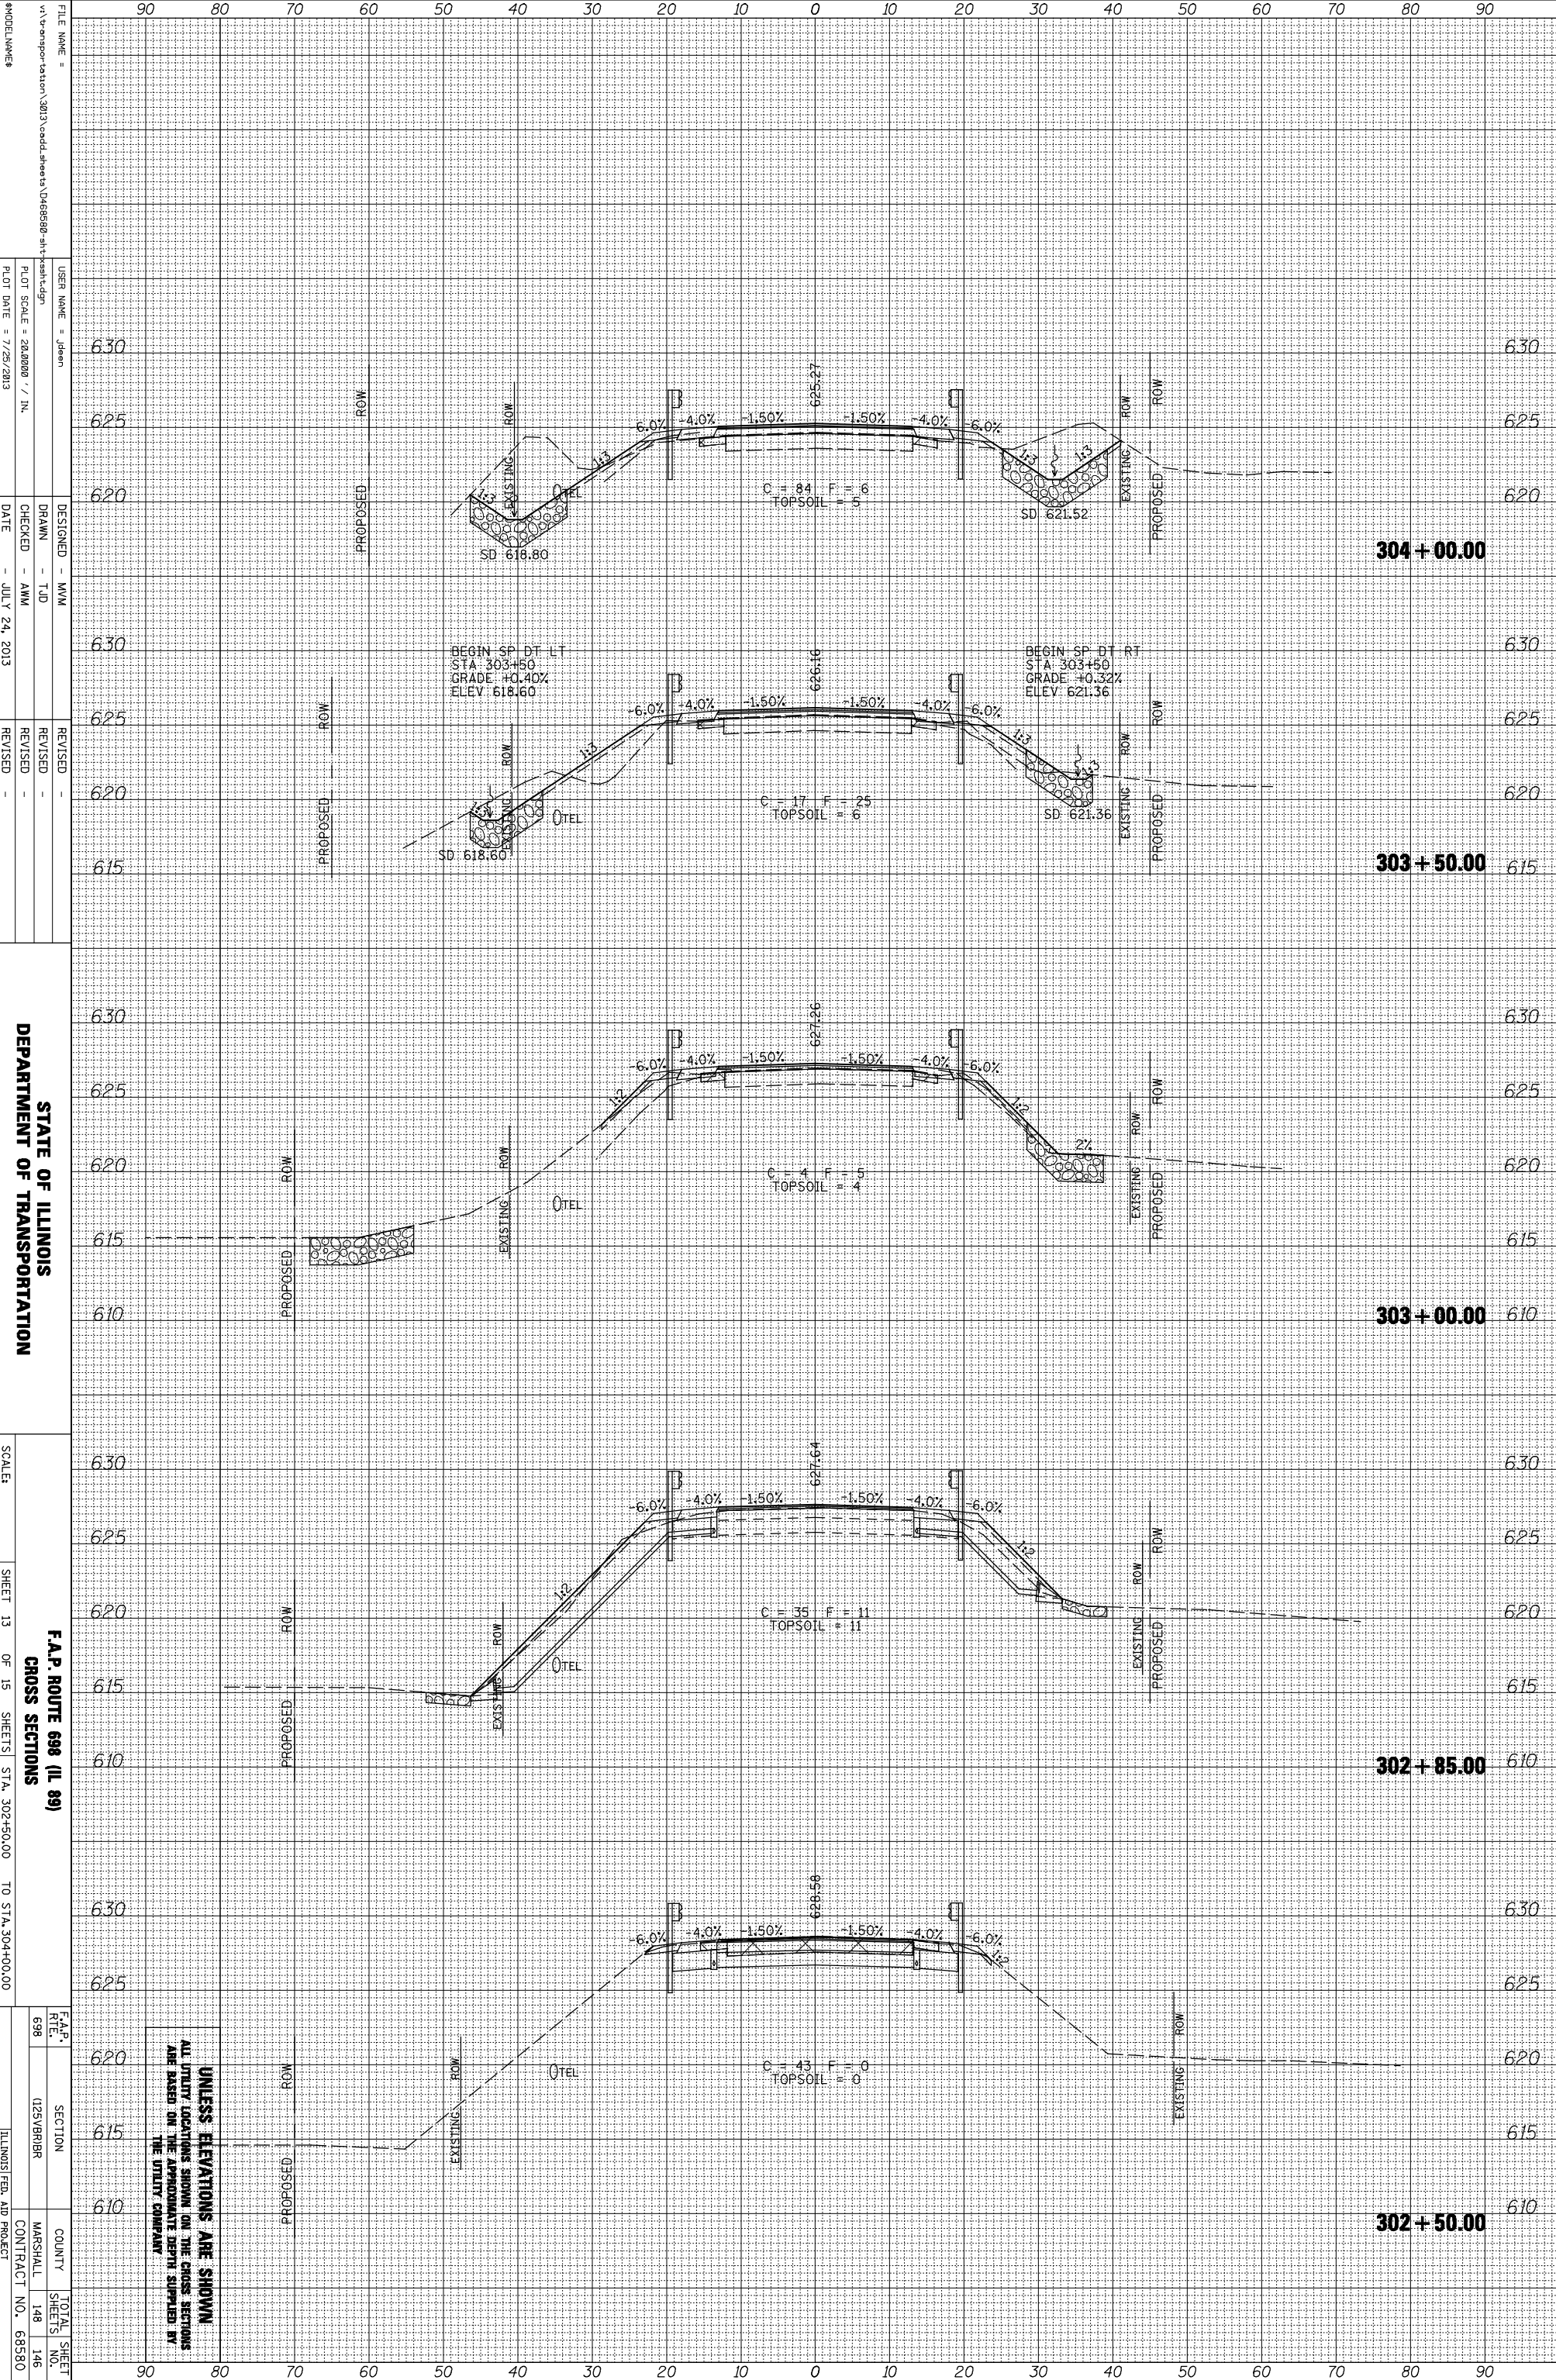

UNLESS ELEVATIONS ARE SHOWN
ALL UTILITY LOCATIONS SHOWN ON THE CROSS SECTIONS
ARE BASED ON THE APPROXIMATE DEPTH SUPPLIED BY
THE UTILITY COMPANY.

FILE NAME =
V:\transportation\2013\cadd\sheet\046580-dh-fresh.dgn
USER NAME = Jdean
DESIGNED - MMW
DRAWN - TJD
CHECKED - AMW
DATE - JULY 24, 2013
REVISIONS
REVISION
REVISION
REVISION

STATE OF ILLINOIS
DEPARTMENT OF TRANSPORTATION

SCALE:
SHEET 13 OF 15 SHEETS STA. 302+50.00 TO STA. 304+00.00

F.A.P. ROUTE 698 (IL 89)
CROSS SECTIONS
SECTION 125VBRBR
COUNTY MARSHALL
CONTRACT NO. 68580
TOTAL SHEET NO. 148 OF 146
ILLINOIS FED. AID PROJECT