


ORIGINAL SURVEY	SURVEYED _____	BY _____	DATE _____
NOTE BOOK	PLOTTED _____		
	TEMPLATE _____		
	AREAS _____		
	AREAS CHECKED _____		

FINAL SURVEY	SURVEYED _____	BY _____	DATE _____
NOTE BOOK	PLOTTED _____		
	TEMPLATE _____		
	AREAS _____		
	AREAS CHECKED _____		

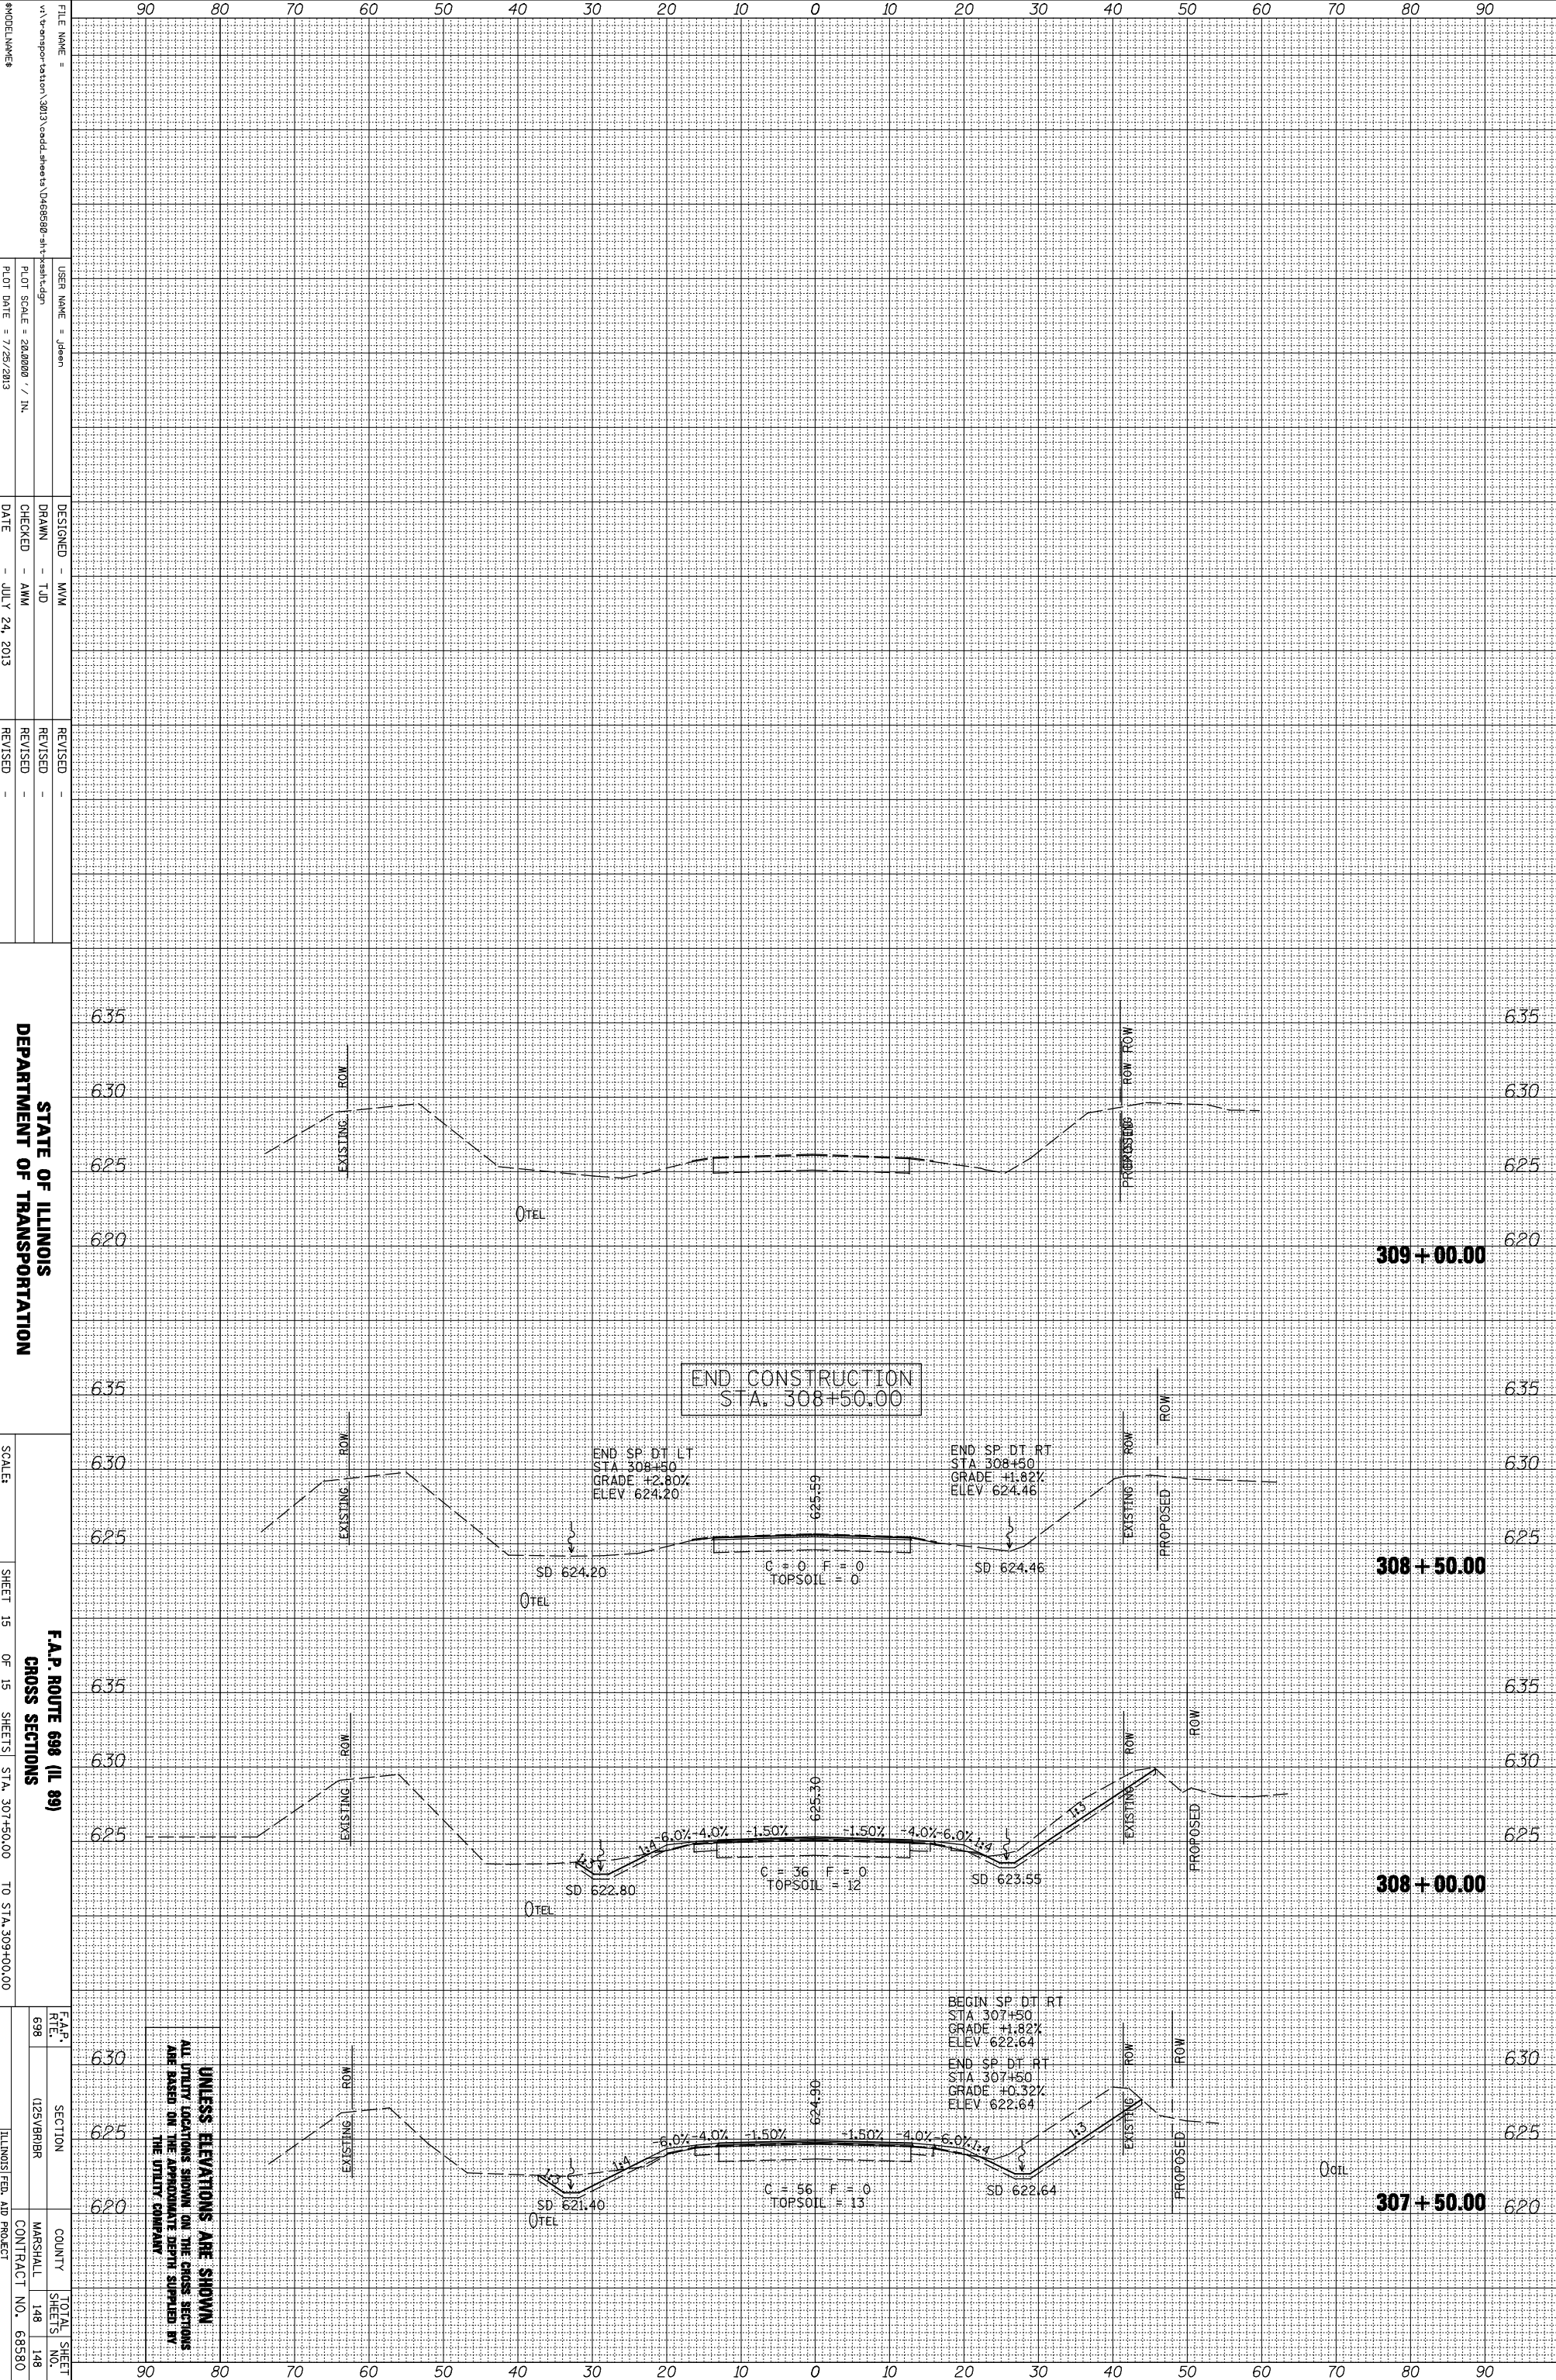

FILE NAME =
 USER NAME = Jdean
 DESIGNED - MMW
 DRAWN - TJD
 CHECKED - AMW
 DATE - JULY 24, 2013

STATE OF ILLINOIS
 DEPARTMENT OF TRANSPORTATION

SCALE:
 SHEET 15 OF 15 SHEETS STA. 307+50.00 TO STA. 309+00.00

F.A.P. ROUTE 698 (IL 89)
 CROSS SECTIONS

UNLESS ELEVATIONS ARE SHOWN
 ALL UTILITY LOCATIONS SHOWN ON THE CROSS SECTIONS
 ARE BASED ON THE APPROXIMATE DEPTH SUPPLIED BY
 THE UTILITY COMPANY

F.A.P. RTE.	SECTION	COUNTY	TOTAL SHEET NO.
698	125VBRBR	MARSHALL	148 148
ILLINOIS FED. AID PROJECT		CONTRACT NO.	68580