


DATE	
BY	
SURVEYED	
PLOTTED	
TEMPLATE	
AREAS	
CHECKED	
FINL SURVEY	
NOTE BOOK	
NO.	

DATE	
BY	
SURVEYED	
PLOTTED	
TEMPLATE	
AREAS	
CHECKED	
ORIGINAL SURVEY	
NOTE BOOK	
NO.	

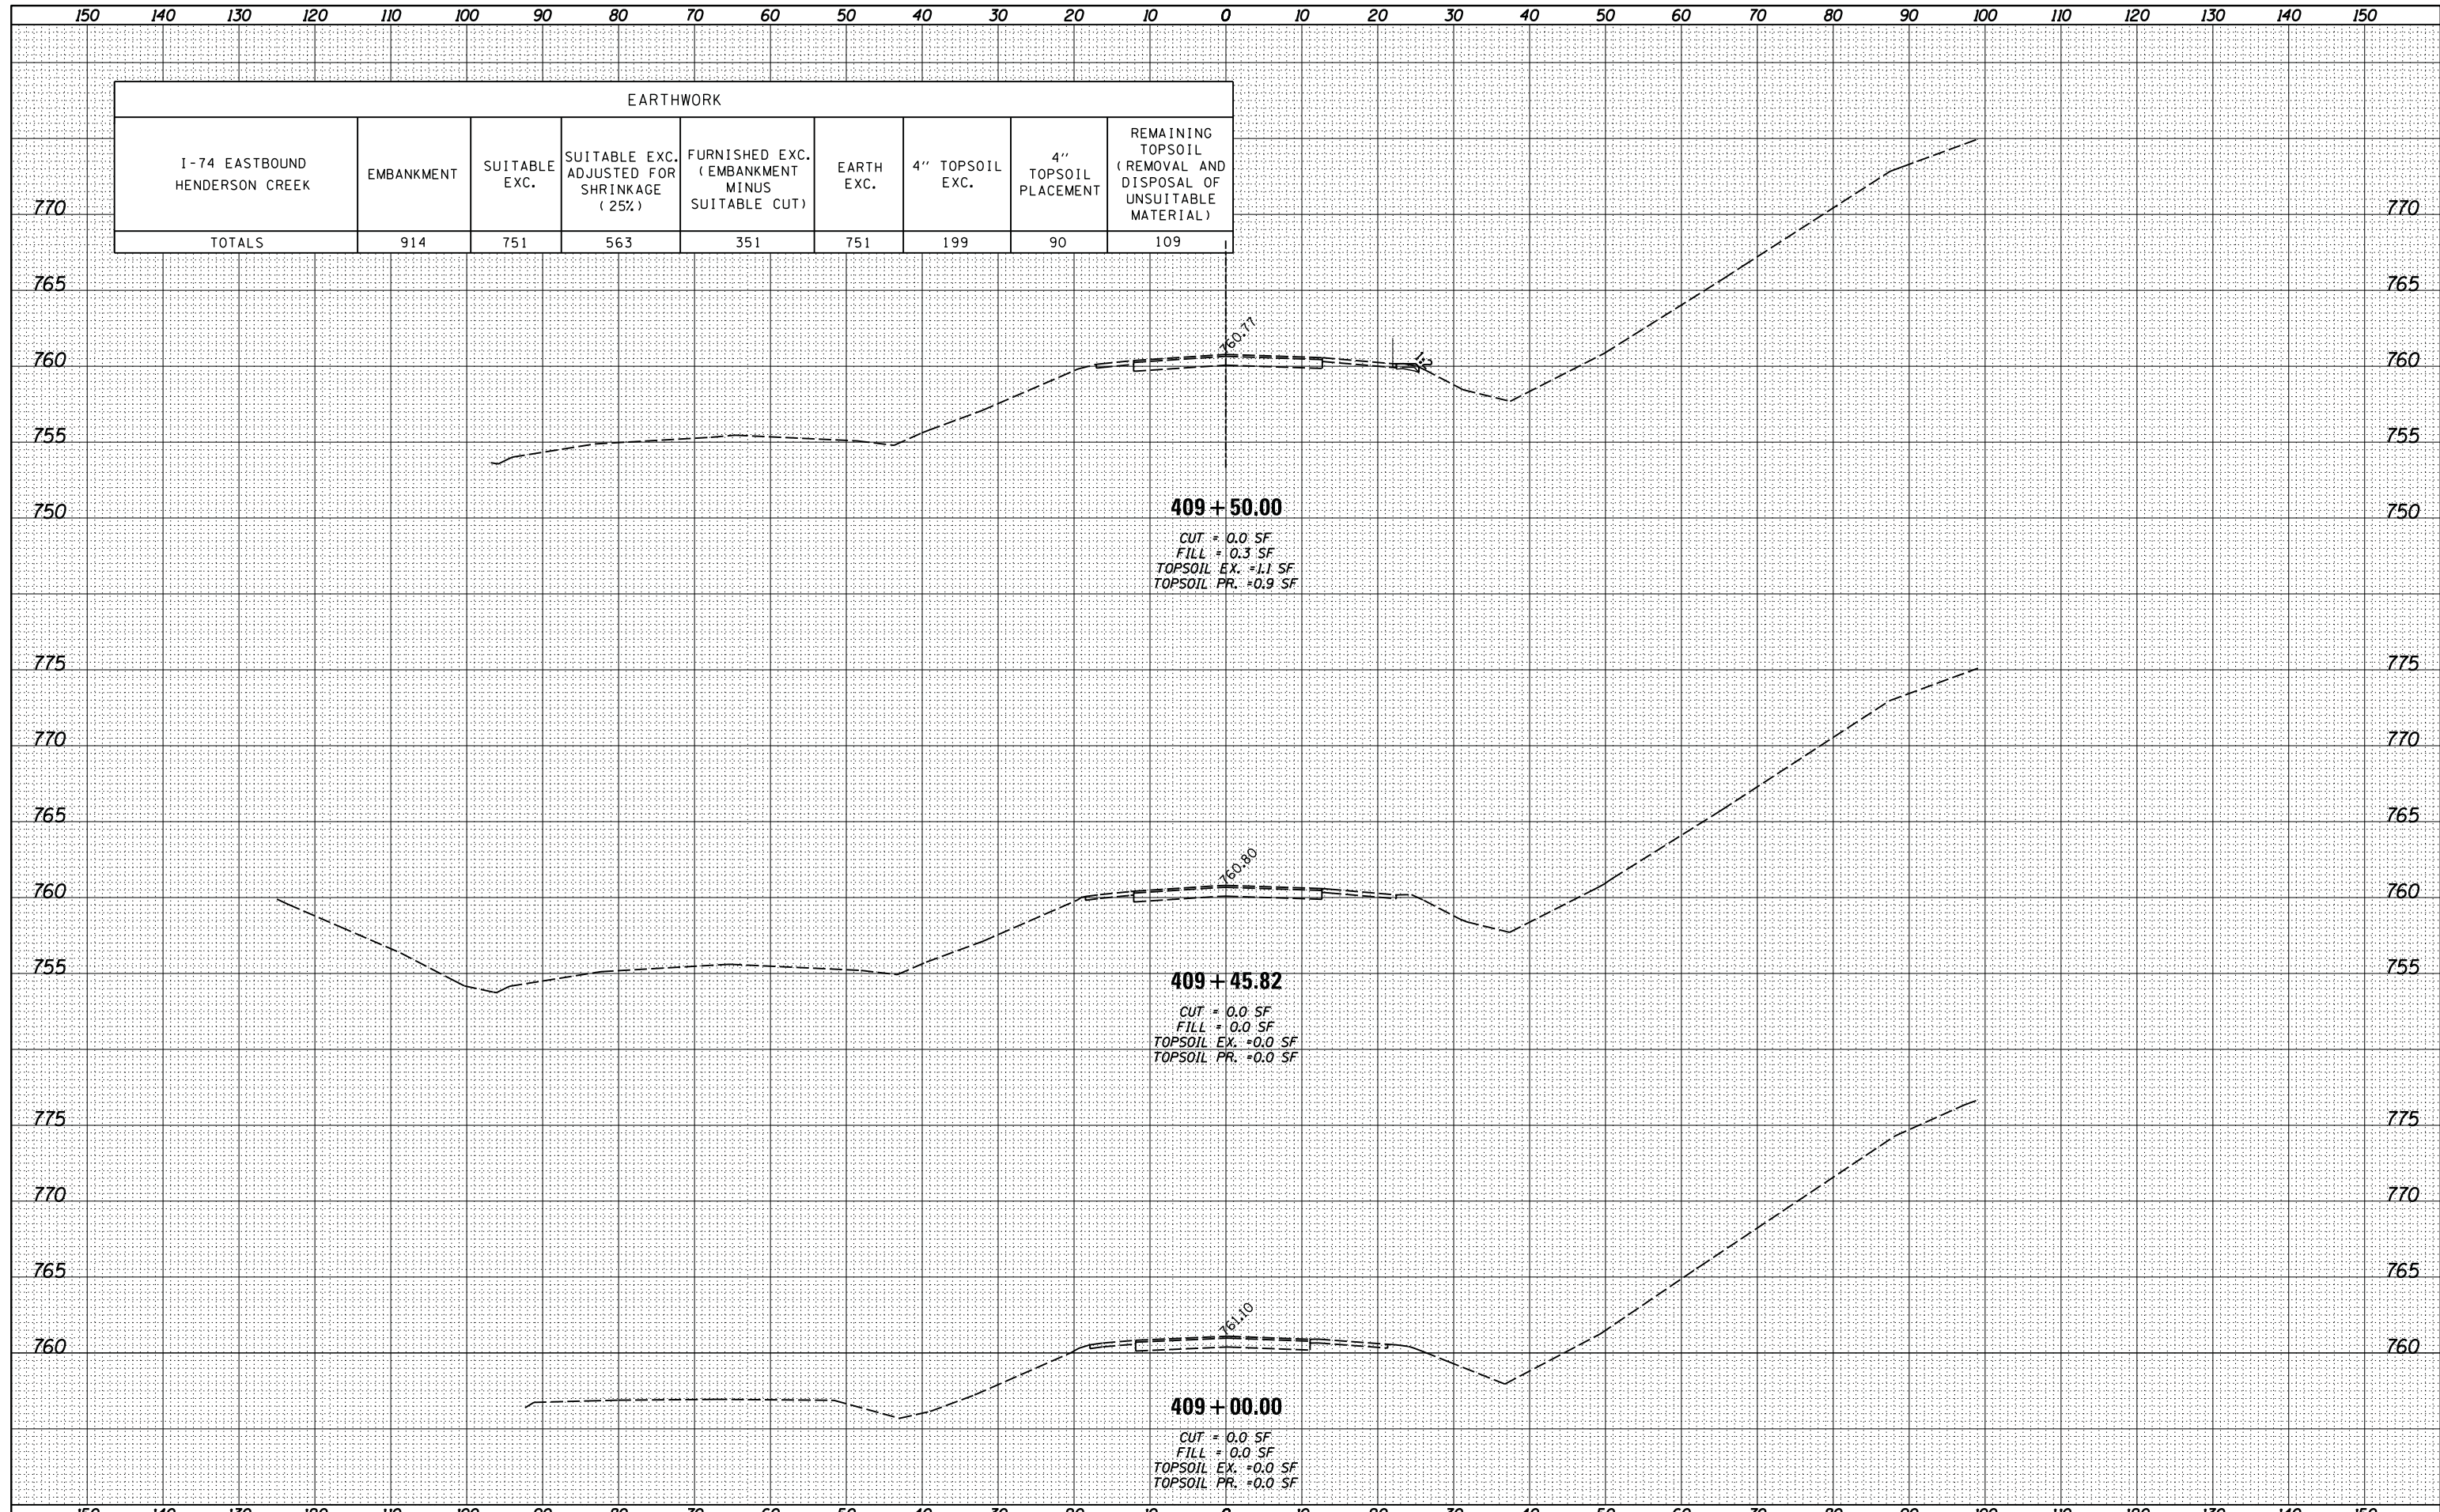

EARTHWORK								
I-74 EASTBOUND HENDERSON CREEK	EMBANKMENT	SUITABLE EXC.	SUITABLE EXC. ADJUSTED FOR SHRINKAGE (25%)	FURNISHED EXC. (EMBANKMENT MINUS SUITABLE CUT)	EARTH EXC.	4" TOPSOIL EXC.	4" TOPSOIL PLACEMENT	REMAINING TOPSOIL (REMOVAL AND DISPOSAL OF UNSUITABLE MATERIAL)
TOTALS	914	751	563	351	751	199	90	109

409 + 50.00
 CUT = 0.0 SF
 FILL = 0.3 SF
 TOPSOIL EX. = 1.1 SF
 TOPSOIL PR. = 0.9 SF

409 + 45.82
 CUT = 0.0 SF
 FILL = 0.0 SF
 TOPSOIL EX. = 0.0 SF
 TOPSOIL PR. = 0.0 SF

409 + 00.00
 CUT = 0.0 SF
 FILL = 0.0 SF
 TOPSOIL EX. = 0.0 SF
 TOPSOIL PR. = 0.0 SF