


DATE	
BY	
FINAL SURVEY	SURVEYED
NOTE BOOK	PLOTTED
NO.	TEMPLATE
	AREAS
	CHECKED

DATE	
BY	
ORIGINAL SURVEY	SURVEYED
NOTE BOOK	PLOTTED
NO.	TEMPLATE
	AREAS
	CHECKED

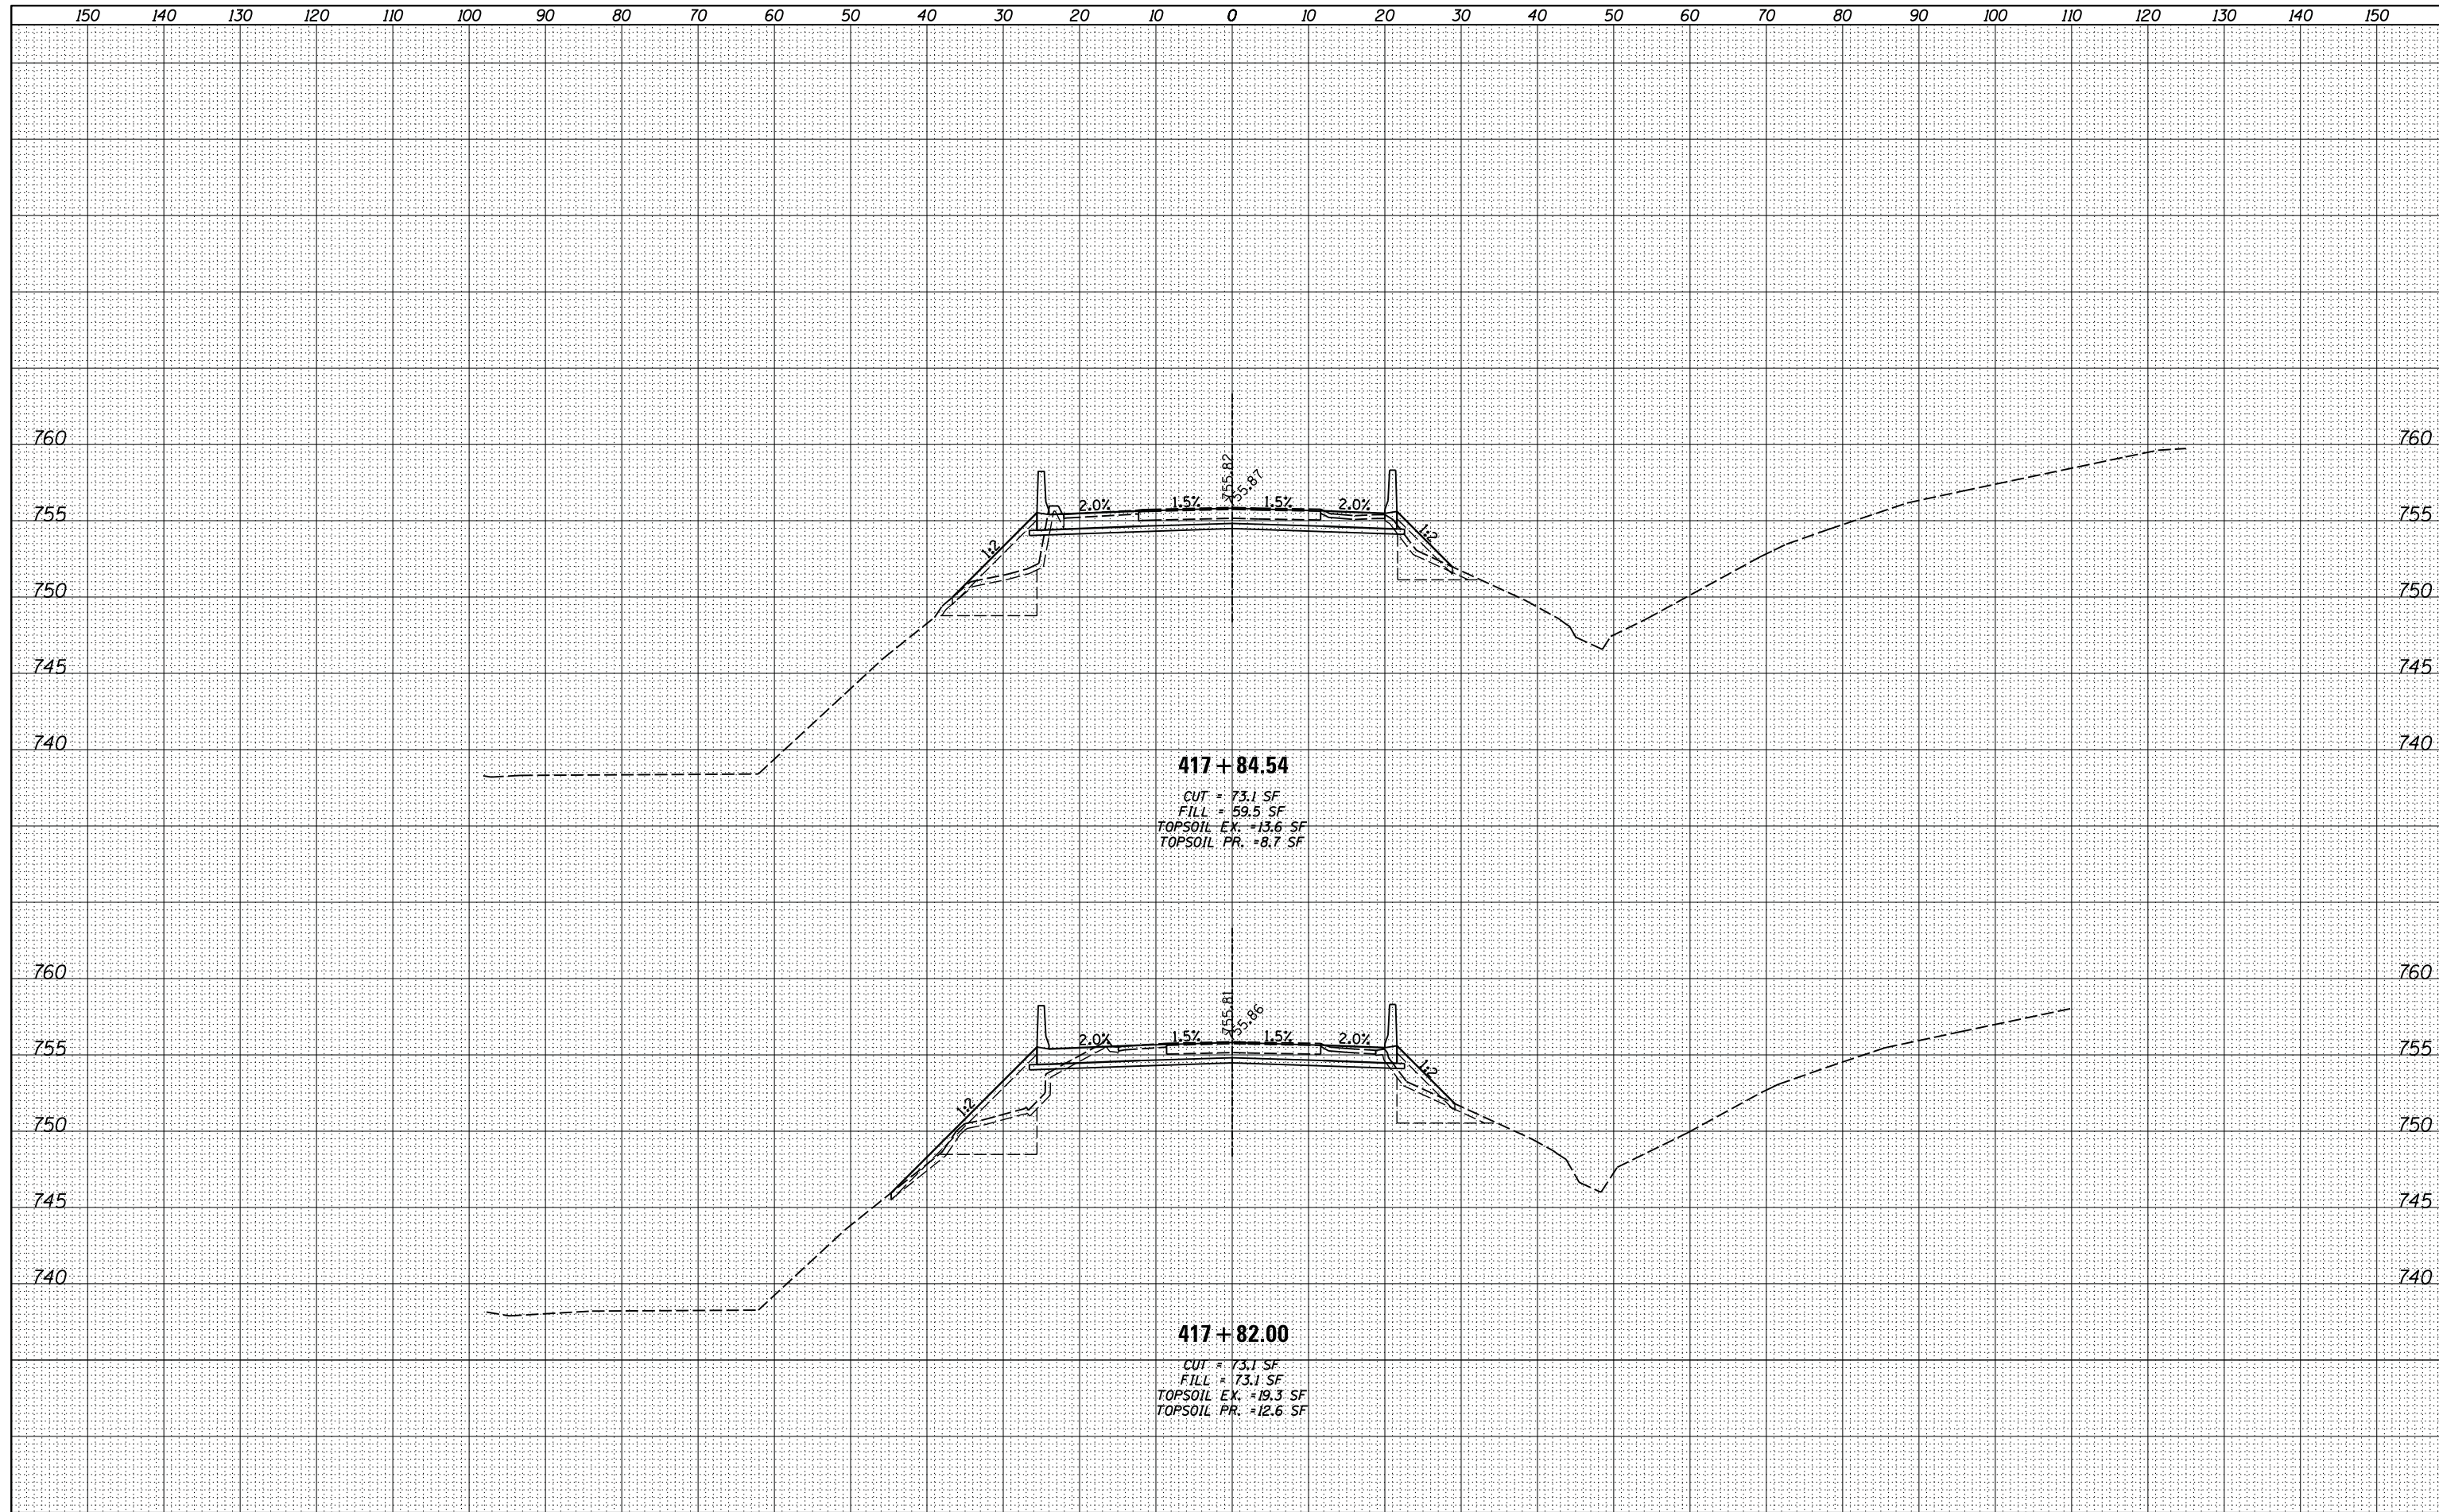

**417 + 84.54**  
 CUT = 73.1 SF  
 FILL = 59.5 SF  
 TOPSOIL EX. = 13.6 SF  
 TOPSOIL PR. = 8.7 SF

**417 + 82.00**  
 CUT = 73.1 SF  
 FILL = 73.1 SF  
 TOPSOIL EX. = 19.3 SF  
 TOPSOIL PR. = 12.6 SF