

SEE BASIS OF COORDINATES AND BEARINGS STATEMENT ON SHEET 2

COORDINATE TABLE			
STATION	OFFSET	NORTH	EAST
411+01.40	0.57'RT	849575.4650	2253544.7880
411+01.37	45.00'LT	849621.0337	2253545.1961
411+01.35	62.31'LT	849638.3443	2253545.3511
411+40.00	79.33'LT	849654.9802	2253584.1599
412+05.00	79.15'LT	849654.1695	2253649.1551
412+50.00	45.00'LT	849619.5832	2253693.8197
413+99.83	80.00'LT	849653.1164	2253844.0277
413+98.88	45.00'LT	849618.1281	2253842.7125
413+94.92	45.00'LT	849618.1690	2253838.7238
415+93.65	61.85'LT	849632.9782	2254037.6396
415+93.44	30.00'LT	849601.1342	2254037.1131
415+48.32	30.00'LT	849601.5968	2253991.9925
415+48.32	45.00'LT	849616.5960	2253992.1463
416+88.00	53.01'LT	849623.1737	2254131.9017
417+42.00	52.87'LT	849622.4808	2254185.8974
417+63.02	52.82'LT	849622.2110	2254206.9230
417+63.00	30.00'LT	849599.3960	2254206.6653


SECTION CORNERS			
CENTER SEC. 33, T7N, R11W	852223.9418	2252251.8433	
S 1/4 COR. SEC. 33, T7N, R11W	849588.9370	2252238.0241	
E 1/4 COR. SEC. 33, T7N, R11W	852189.0445	2254900.2503	
S.E. COR., SEC. 33, T7N, R11W	849558.1133	2254893.3929	
N.W. COR. NE 1/4, N.E. 1/4, SEC. 3, T6N, R11W	849564.6710	2254410.2270	

CENTERLINE CONTROL			
P.I. 383+51.91	CL	849602.8680	2250795.4330
P.I. 413+94.91	CL	849573.1711	2253838.2846
P.I. 424+63.55	CL	849562.2157	2254906.8691

FOUND 1/2" IRON PIN CENTER SECTION 33-7-11 BOOK 1537, PAGE 36

SPACE RESERVED FOR RECORDING OFFICER

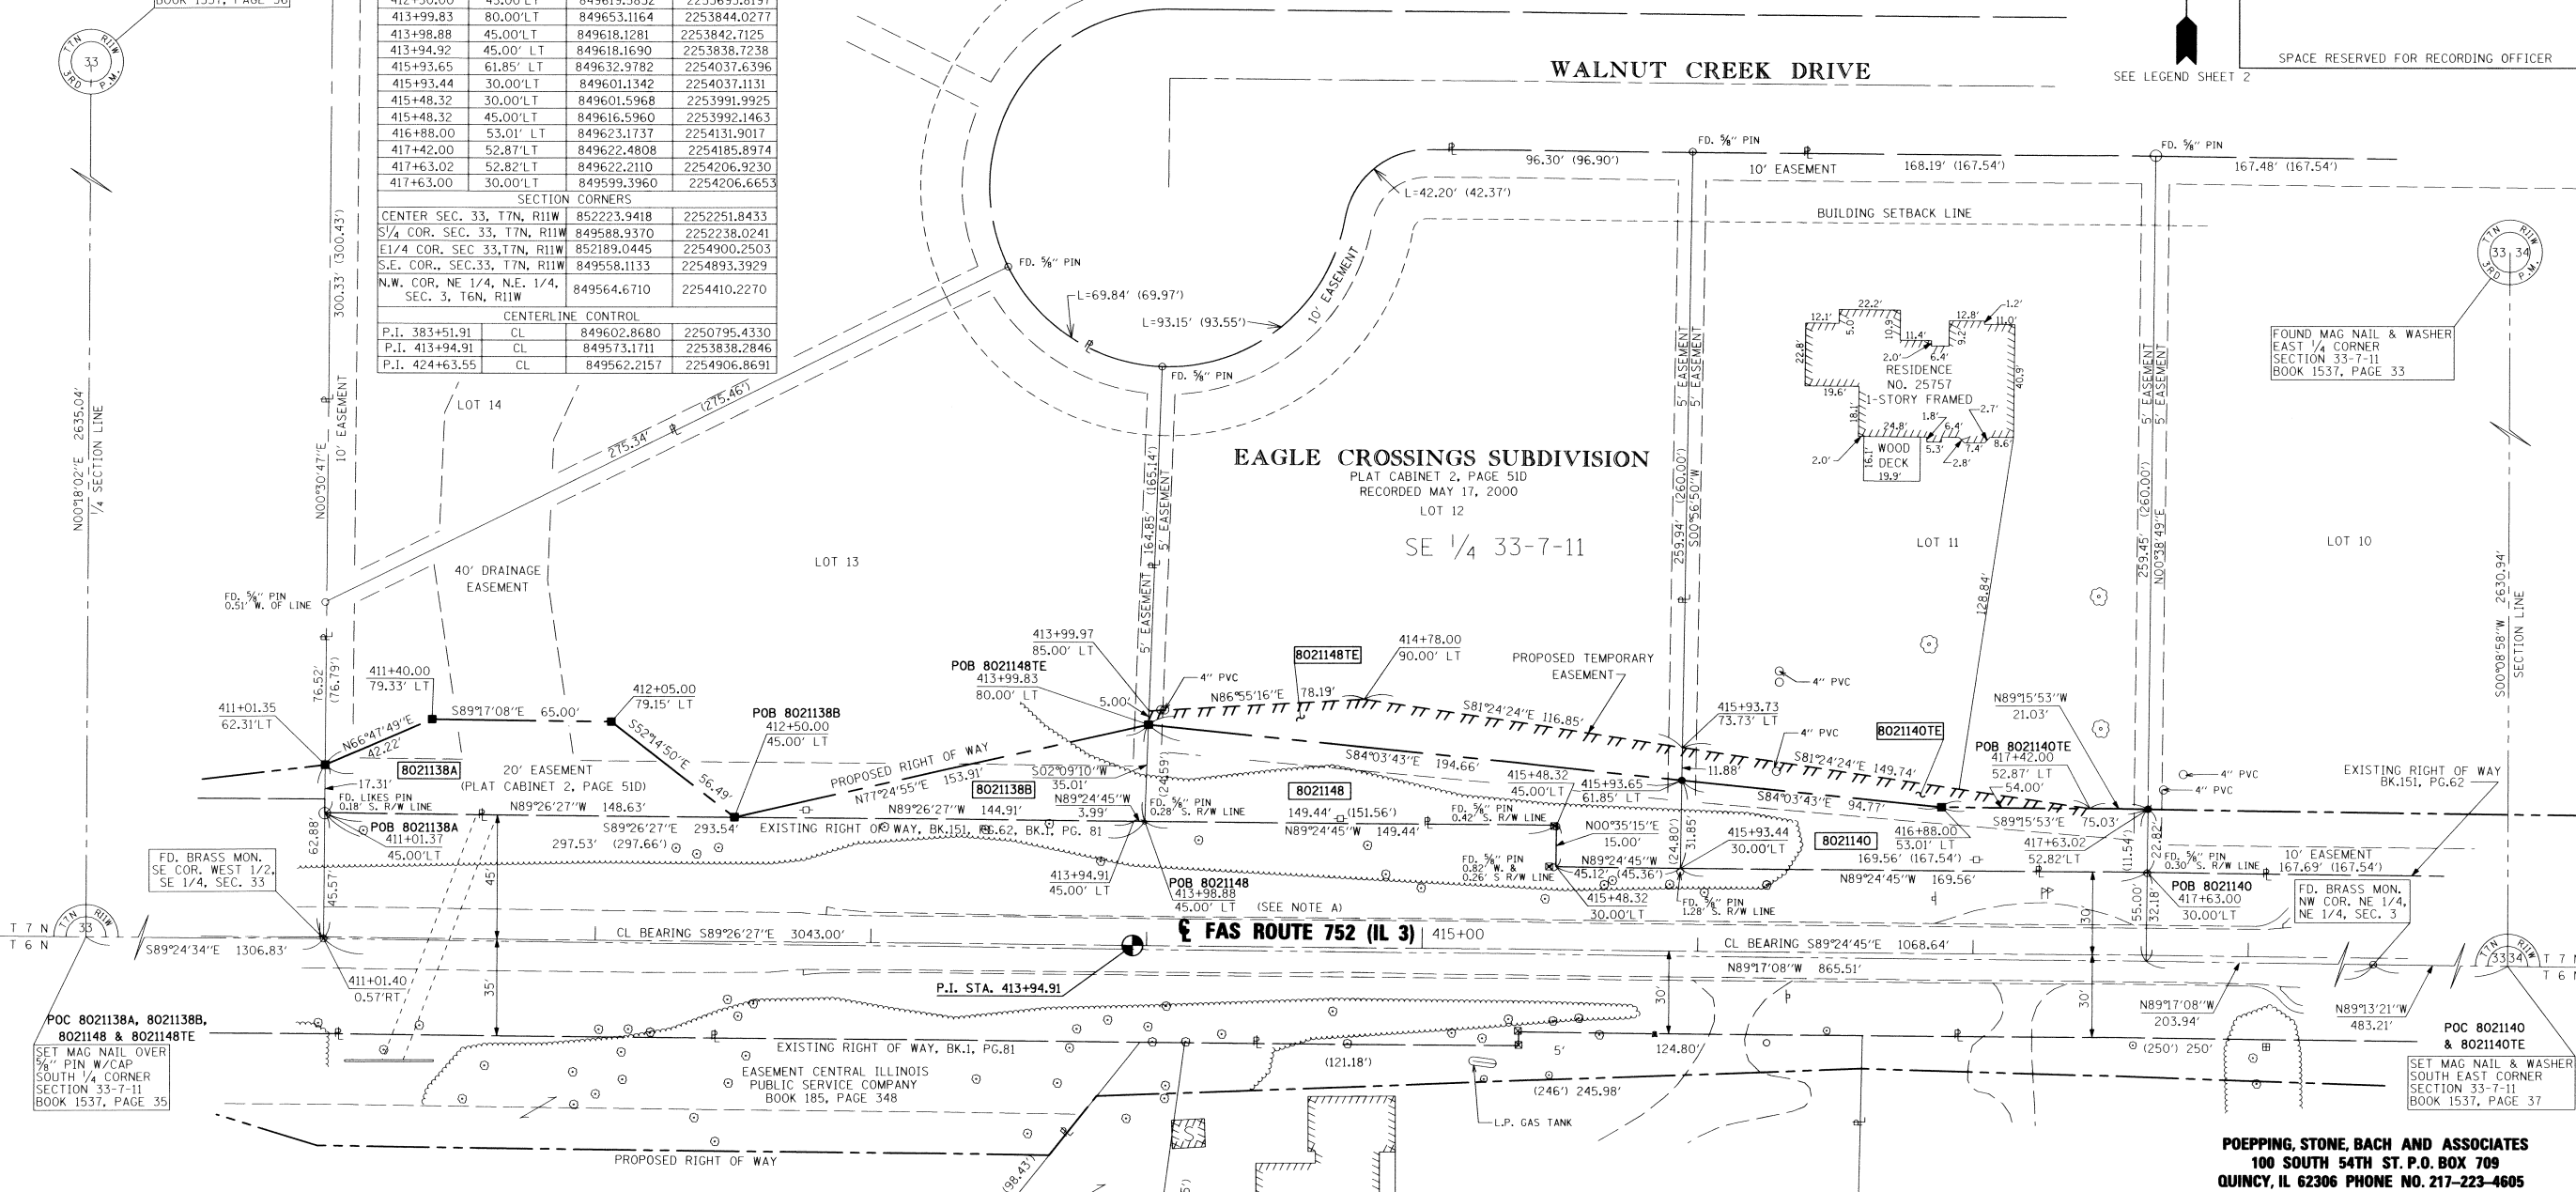

NOTE: A  
PROPOSED CENTERLINE OF CONSTRUCTION =  
EXISTING CENTERLINE OF RIGHT-OF-WAY  
AND PAVEMENT

\* SEE TOTAL HOLDING AREA SOURCE TABLE ON SHEET 2

PARCEL NO.	OWNER	TOTAL HOLDING ACRES	GROSS		FEE SIMPLE ACQUISITION				REMAINDER	EASEMENTS		PERMANENT TAX NUMBER	PROPERTY ACQUIRED BY		
			ACRES	SQ. FT.	PREVIOUSLY DEDICATED AND/OR USED		ACRES	SQ. FT.		ACRES	SQ. FT.			ACRES	SQ. FT.
			A	B	A	B	A	B		A	B			ACRES	SQ. FT.
8021138	RALPH G. PASLAY AND MARSHA K. PASLAY, AS JOINT TENANTS, WARRANTY DEED, BK.1322, PG.132	0.9991	0.0916	3,991	N/A	N/A	0.0916	3,991	0.8477	N/A	N/A	42-05-286-001-00(p)			
8021140	EDWIN E. FESSLER AS TO AN UNDIVIDED 1/2, AND BETTY L. FESSLER, DECEASED, EXECUTORS' DEED, BK.1282, PG.215, TITLE REPORT NO. JE-754	1.0056	0.0989	4,310	N/A	N/A	0.0989	4,310	0.9067	TE=0.0256	TE=1.113	42-05-286-001-11			
8021148	RALPH G. PASLAY AND MARSHA K. PASLAY, AS JOINT TENANTS, WARRANTY DEED, BK.1322, PG.132	0.9902	0.1313	5,718	N/A	N/A	0.1313	5,718	0.8589	TE=0.0588	TE=2.561	42-05-286-001-00(p)			

STATE OF ILLINOIS )  
COUNTY OF ) SS

I, RICHARD L. LEACH, AN ILLINOIS PROFESSIONAL LAND SURVEYOR, STATE THAT I HAVE SURVEYED THE PLAT OF HIGHWAY SHOWN HEREON AND THAT THIS PROFESSIONAL SERVICE CONFORMS TO THE CURRENT ILLINOIS MINIMUM STANDARDS FOR A BOUNDARY SURVEY FOR THE PROPOSED PARCELS TO BE ACQUIRED BY THE STATE OF ILLINOIS, DEPARTMENT OF TRANSPORTATION, SHOWN HEREON.

DATED 7-30-2010  
Richard L. Leach  
RICHARD L. LEACH, PLS NO. 35-003234  
LICENSE EXPIRATION DATE: 11/30/2010



POEPPING, STONE, BACH AND ASSOCIATES  
100 SOUTH 54TH ST. P.O. BOX 709  
QUINCY, IL 62306 PHONE NO. 217-223-4605  
IL DESIGN FIRM NO. 184-000493

ILLINOIS DEPARTMENT OF TRANSPORTATION  
PLAT OF HIGHWAYS  
FAS ROUTE 752 (IL 3)  
SECTION 101-2RS-1  
JERSEY COUNTY  
JOB NO. R-98-021-00  
STATION 411+01.35 TO STATION 417+63.02  
SCALE: 1" = 30'  
SHEET 59 OF 69

ILLINOIS DEPARTMENT OF TRANSPORTATION  
DIVISION OF HIGHWAYS/REGION 5/DISTRICT 8  
1102 EASTPORT PLAZA DRIVE  
COLLINGSVILLE, ILLINOIS 62234-6198

F.A.S. RTE.	SECTION	COUNTY	TOTAL SHEETS	SHEET NO.
752	101-2RS-1	JERSEY	438	177

COMPLETION DATE OF FIELD WORK PERFORMED  
LAND SURVEY: DEC. 2008 ROW STAKING: APRIL 2010

FED. ROAD DIST. NO. ILLINOIS FED. AID PROJECT