

F.A. RTE.	SECTION	COUNTY	TOTAL SHEETS	SHEET NO.
	05-00016-03-BR	MADISON	129	124
STA. 46+50		TO STA. 47+26		
CONTRACT NO.: 97351				
ADDENDUM #1 81-02-2009				

STATION	CUT (SF)	FILL (SF)	PROPOSED P.G.L.
47+26	3424.62	0.00	469.74
47+00	3315.75	0.00	470.51
46+50	2953.00	0.00	472.00




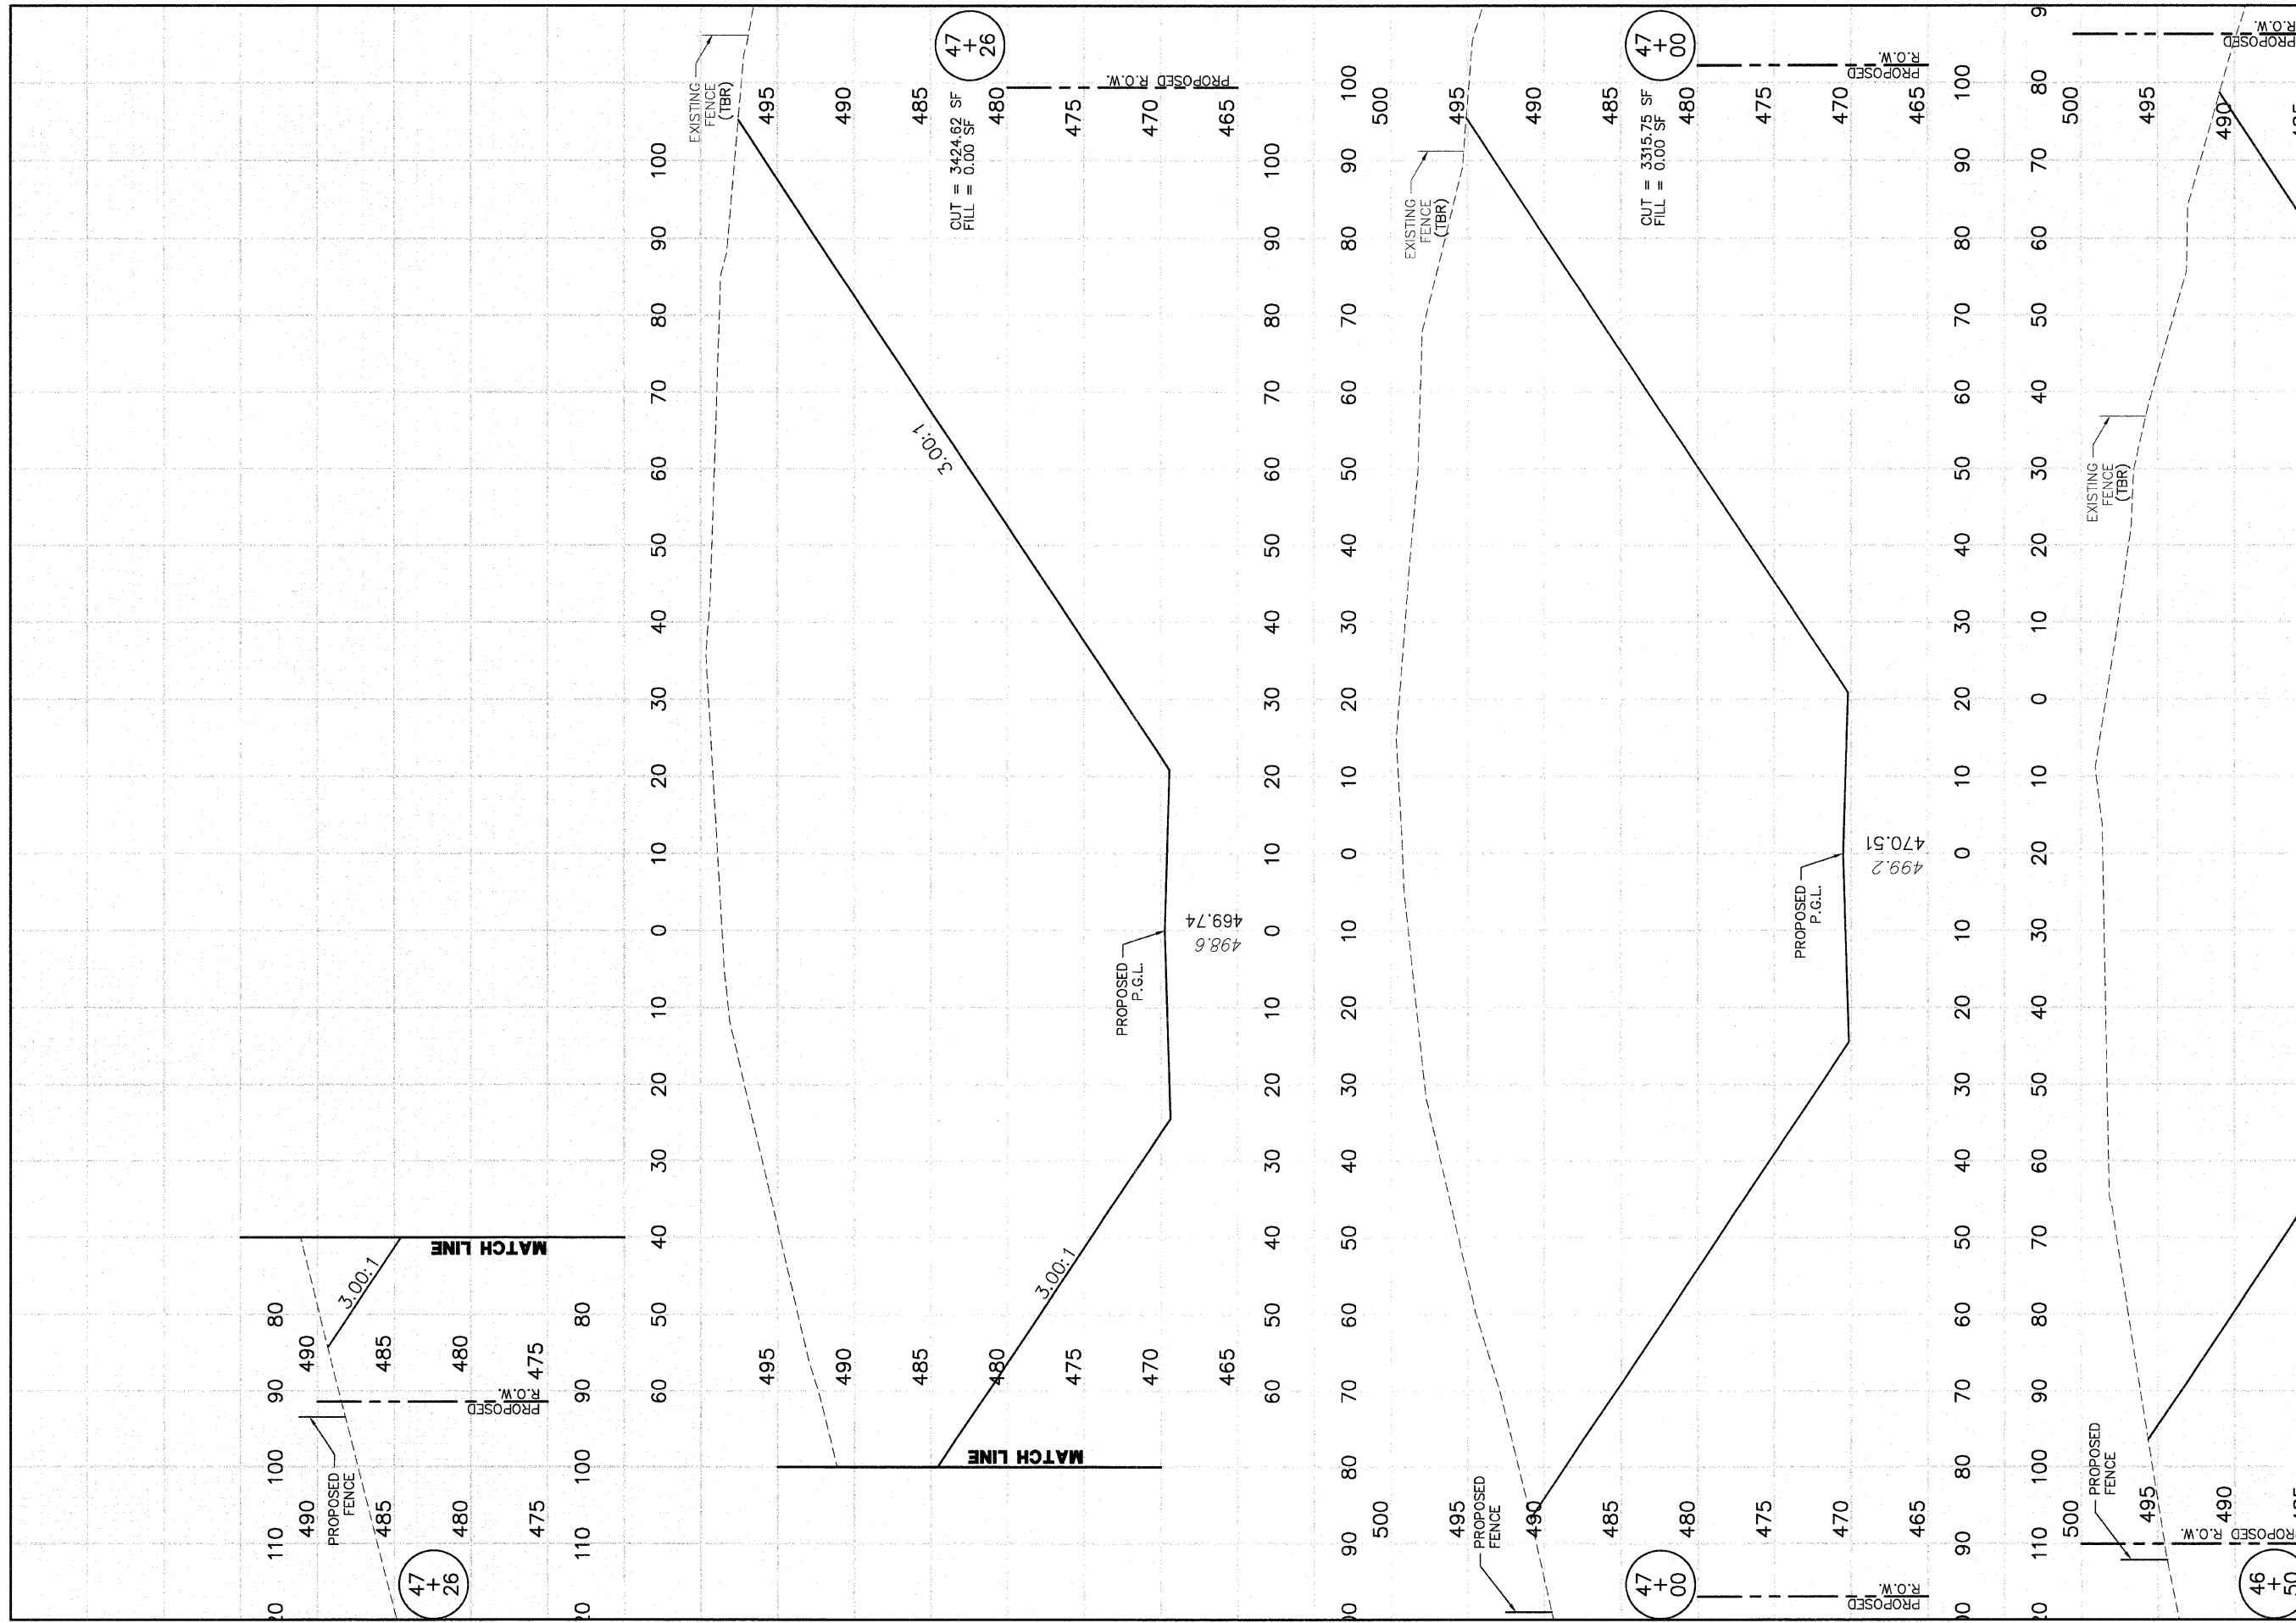

SCALE
 HORIZ. 1"=10'
 VERT. 1"=5'

Revised 1-6-09

FINAL SURVEY NOTE BOOK NO.	DATE	BY
	1/8/06	

ORIGINAL SURVEY NOTE BOOK NO.	DATE	BY
	8/2/05	