



FMP ROUTE	SECTION	COUNTY	TOTAL SHEETS	SHEET NO.
05-00016-03-BR	MADISON	129	13	
STA. 32+00	TO STA. 38+00			
CONTRACT NO.: 97351				

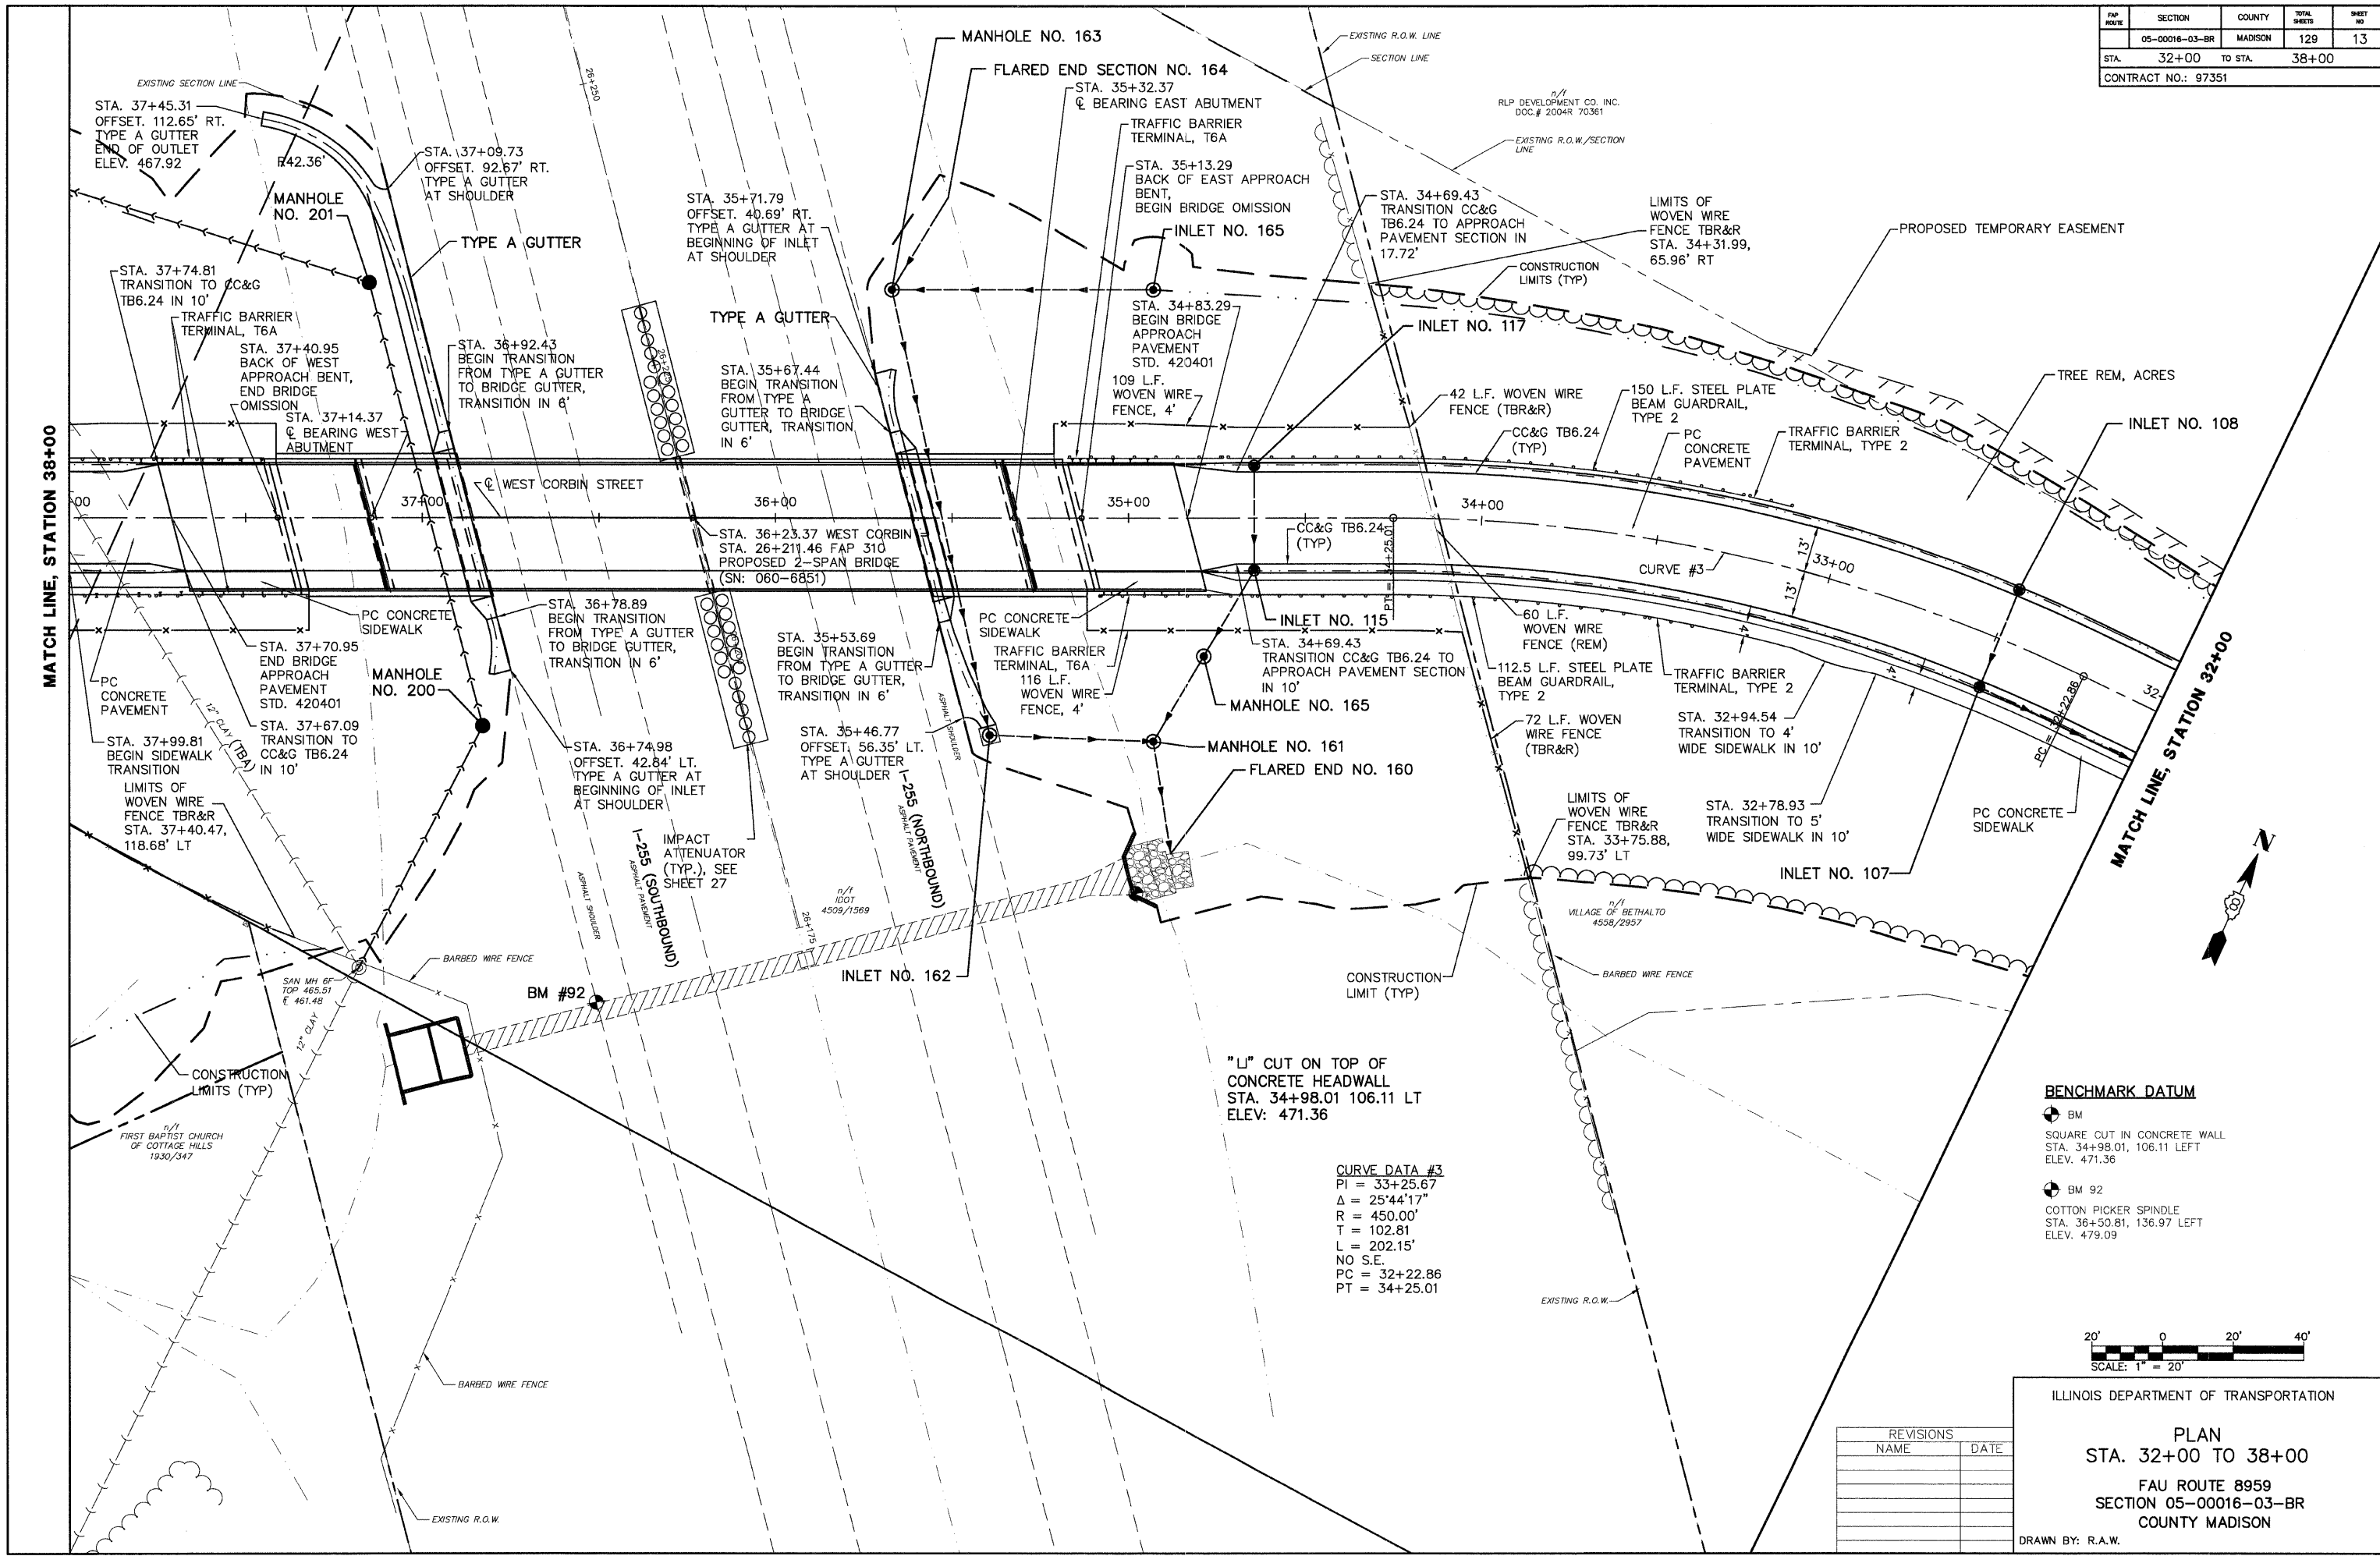

**CURVE DATA #3**  
 PI = 33+25.67  
 Δ = 25°44'17"  
 R = 450.00'  
 T = 102.81  
 L = 202.15'  
 NO S.E.  
 PC = 32+22.86  
 PT = 34+25.01

"L" CUT ON TOP OF CONCRETE HEADWALL  
 STA. 34+98.01 106.11 LT  
 ELEV: 471.36

**BENCHMARK DATUM**  
 BM  
 SQUARE CUT IN CONCRETE WALL  
 STA. 34+98.01, 106.11 LEFT  
 ELEV. 471.36  
 BM 92  
 COTTON PICKER SPINDLE  
 STA. 36+50.81, 136.97 LEFT  
 ELEV. 479.09

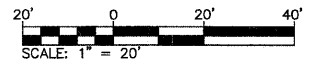

REVISIONS	
NAME	DATE

ILLINOIS DEPARTMENT OF TRANSPORTATION  
**PLAN**  
**STA. 32+00 TO 38+00**  
 FAU ROUTE 8959  
 SECTION 05-00016-03-BR  
 COUNTY MADISON  
 DRAWN BY: R.A.W.