


FWP ROUTE	SECTION	COUNTY	TOTAL SHEETS	SHEET NO.
	05-00016-03-BR	MADISON	129	16
STA. 38+00		TO STA. 43+50		
CONTRACT NO.: 97351				

PROFILE	SURVEYED	BY	DATE
NOTE BOOK	PLOTTED	J.P.F.	2/2/06
NO.	RECHECKED	ERD.	
	BY		
	STRUCTURE	NOTATION	CHTRD

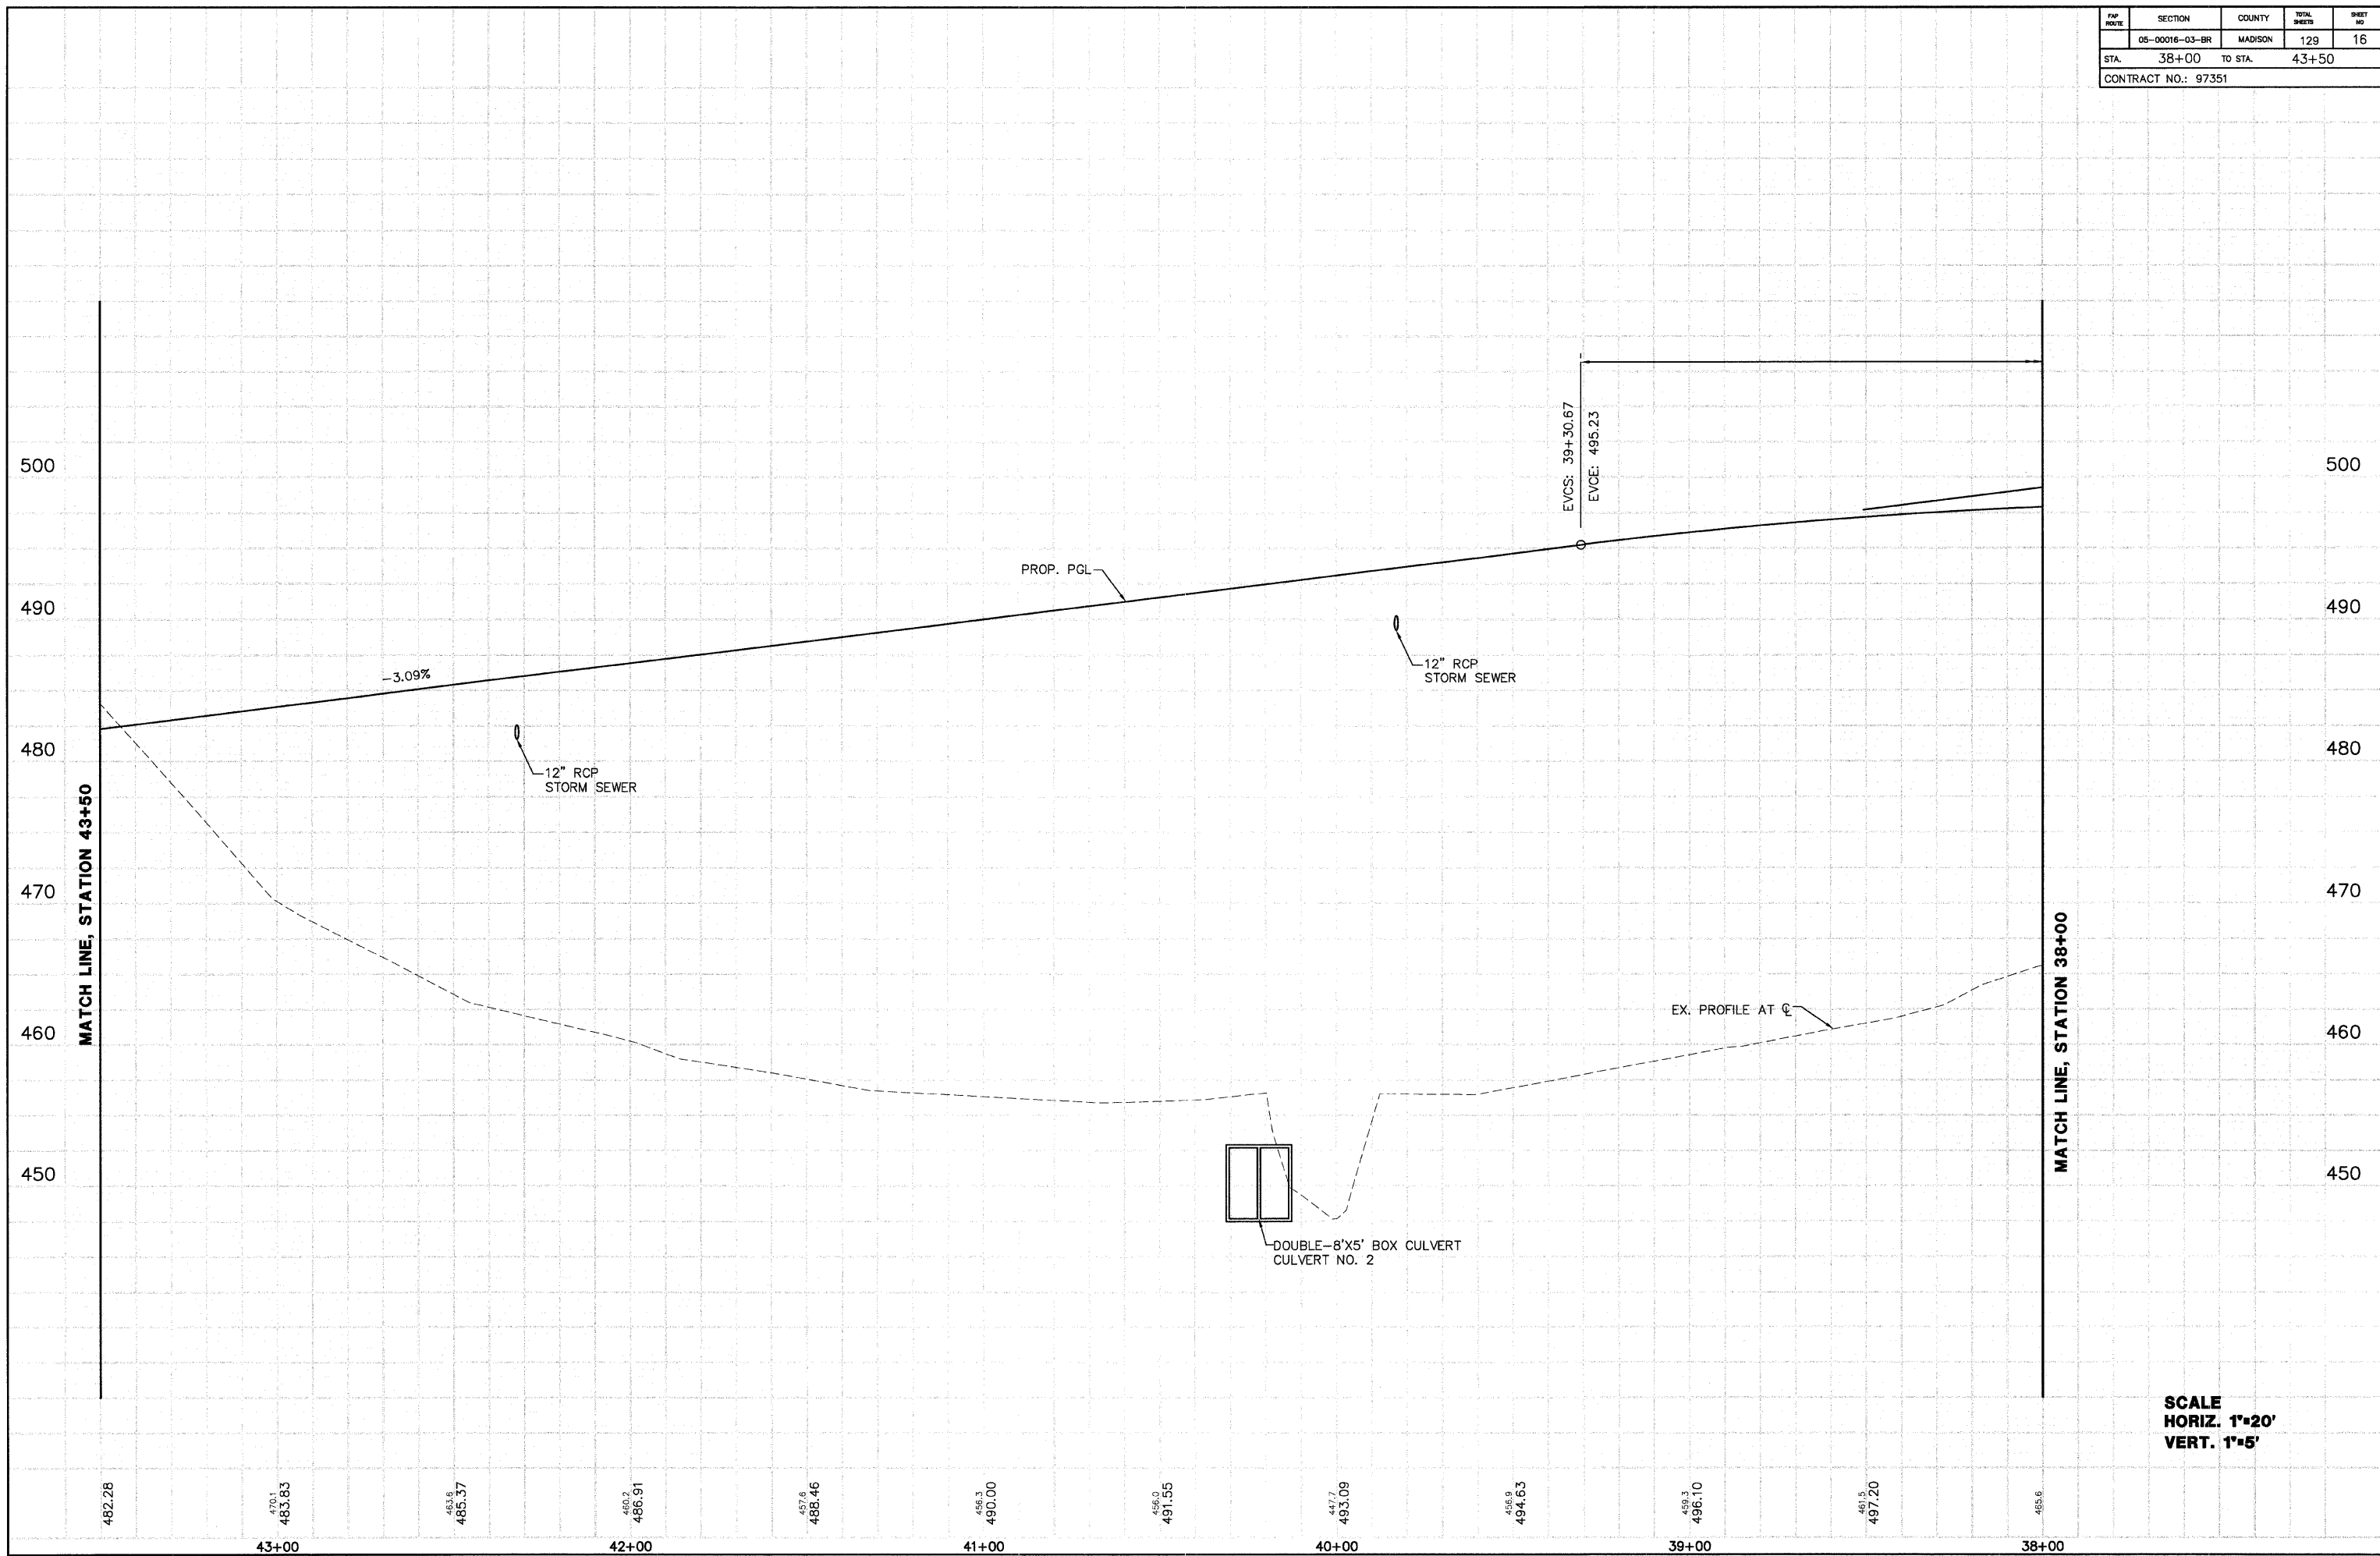

SCALE
HORIZ. 1"=20'
VERT. 1"=5'