

ILLINOIS CITY
PLAT BOOK E PAGE 301-302
RECORDED JULY 2nd 1825

BOWMAN'S SUBDIVISION
OF LOTS 91, 92, 93, 94, & 96
BLOCK 34 IN ILLINOIS CITY

H D SEXTON'S
SUBDIVISION
OF LOTS 83, 84,
221, & 222

BOOK D PAGE 208
RECORDED AUGUST 24TH 1890

PROP. CURVE RAMP P-3
PI STA. = 29+84.93
Δ = 16° 03' 07" (LT)
D = 01° 54' 35"
T = 423.01'
L = 840.48'
R = 3,000.00'
C = 837.74'
CB = N 45° 42' 07" E
P.C. STA. = 25+61.92
P.T. STA. = 34+02.41

STATION/OFFSETS REFERENCED TO 9TH STREET, EXCHANGE AVE. & RAMP P				
STATION	OFFSET	NORTH	EAST	
2+25.75 (9TH)	42.15' LT	14,042,064.7417	2,457,492.1237	
22+26.08 (E)	247.38' LT			
3+43.36 (9TH)	37.66' RT	14,042,039.0502	2,457,352.3347	
21+46.46 (E)	129.64' LT			
4+04.41 (9TH)	56.80' LT	14,041,928.9149	2,457,375.1438	
22+41.02 (E)	68.74' LT			
4+19.45 (9TH)	131.33' LT	14,041,865.2699	2,457,416.7386	
23+15.57 (E)	53.82' LT			
27+22.36 (RP)	70.28' RT	14,042,113.9488	2,457,278.8772	
20+41.55 (E)	129.71' LT			
28+37.16 (RP)	61.96' RT	14,042,196.3658	2,457,362.7931	
28+57.71 (RP)	60.95' RT	14,042,211.0806	2,457,377.7755	
28+87.19 (RP)	59.76' RT	14,042,232.1653	2,457,399.2437	
29+11.77 (RP)	58.98' RT	14,042,249.7373	2,457,417.1353	
29+36.36 (RP)	58.42' RT	14,042,267.3093	2,457,435.0268	
29+60.96 (RP)	58.06' RT	14,042,284.8813	2,457,452.9184	
30+13.23 (RP)	42.04' RT	14,042,333.5043	2,457,479.6852	

BASELINE COORDINATE TABLE		
STATION	NORTH	EAST
POT 1+69.50 (9TH STREET)	14,042,134.2505	2,457,502.6066
PI 4+73.06 (9TH STREET) =	14,041,921.1900	2,457,286.3805
PI 21+84.33 (EXCHANGE AVE)		
PCC 25+61.92 (RAMP P)	14,042,069.9737	2,457,107.5855
PT 34+02.41 (RAMP P)	14,042,655.0426	2,457,707.1670

SPACE RESERVED FOR RECORDING OFFICER

STATE OF ILLINOIS)
COUNTY OF SANGAMON) SS

I, GEORGE L. WOODS, AN ILLINOIS PROFESSIONAL LAND SURVEYOR,
STATE THAT I HAVE SURVEYED OR DIRECTED THE SURVEY OF THE PLAT
OF HIGHWAY SHOWN HEREON AND THAT THIS PROFESSIONAL SERVICE CONFORMS
TO THE CURRENT ILLINOIS MINIMUM STANDARDS FOR A BOUNDARY SURVEY FOR THE
PROPOSED PARCEL(S) TO BE ACQUIRED BY THE STATE OF ILLINOIS, DEPARTMENT OF
TRANSPORTATION, SHOWN HEREON.

DATED _____

GEORGE L. WOODS, PLS NO. 3015
LICENSE EXPIRATION DATE: 11/30/2010




* SEE TOTAL HOLDING AREA
SOURCE TABLE ON SHEET 2

PARCEL NO.	OWNER	TOTAL HOLDING	FEE SIMPLE ACQUISITION		REMAINDER	PERMANENT TAX NUMBER	PROPERTY ACQUIRED BY
		ACRES	ACRES	SQ. FT.	ACRES		
8826243	DRURY DISPLAYS, INC., A MISSOURI CORPORATION TITLE REPORT NO. SC-5499.0, SC-5498.0, SC-5497.0 BK 2655 PG 1764, BK 2957 PG 2276	0.2590	0.0097	423	0.2493	02-07-0-320-015 02-07-0-320-016 02-07-0-320-017	
8826244	DDI MEDIA TITLE REPORT NO. SC-5496.0 DOCUMENT NUMBER A02125394	0.0696	0.0092	399	0.0604	02-07-0-320-018	
8826245	JULIUS C. BROWN TITLE REPORT NO. SC-5495.0 BOOK 3806 PAGE 560	0.0696	0.0092	399	0.0604	02-07-0-320-019	
8826246	ROBERT MOSLEY TITLE REPORT NO. SC-5494.0 BOOK 2940 PAGE 1308	0.0696	0.0092	399	0.0604	02-07-0-320-020	
8826247	ROBERT S. MOSLEY AND VERNELL L. MOSLEY AS JOINT TENANTS TITLE REPORT NO. SC-5493.0 BOOK 2571 PAGE 972	0.0835	0.0110	479	0.0725	02-07-0-320-021	
8826252	ROBERT S. MOSLEY AND VERNELL MOSLEY, AS JOINT TENANTS TITLE REPORT NO. SC-5615.0, SC-5582.0, SC-5581.0, SC-5579.0, SC-6065.0 BK 3687 PG 668, 669, 678-679; BK 2802 PG 1997 BK 2808 PG 215;	0.4311	0.0818	3,565	0.3493	02-07-0-406-069 02-07-0-406-044 02-07-0-406-033 02-07-0-406-067 02-07-0-406-037 02-07-0-406-041 02-07-0-406-039	

PARCEL NO.	OWNER	TOTAL HOLDING	FEE SIMPLE ACQUISITION		REMAINDER	EASEMENTS		PERMANENT TAX NUMBER	PROPERTY ACQUIRED BY
			ACRES	SQ. FT.	ACRES	PE = PERMANENT TE = TEMPORARY	EASEMENT PURPOSE		
8826248TE	ROBERT S. MOSLEY TITLE REPORT NO. SC-5492.0 BOOK 2954 PAGE 1218	0.0843			0.0843	TE 0.0080	TE 350	CONSTRUCTION & GRADING	02-07-0-320-038
8826249TE	PAMELA M. WARD TITLE REPORT NO. SC-5491.0 BOOK 3989 PAGE 1479	0.0473			0.0473	TE 0.0045	TE 196	CONSTRUCTION & GRADING	02-07-0-320-039
8826250TE	ROBERT S. MOSLEY TITLE REPORT NO. SC-5490.0 BOOK 2954 PAGE 1218	0.0723			0.0723	TE 0.0069	TE 300	CONSTRUCTION & GRADING	02-07-0-320-033
8826251	ROBERT S. MOSLEY AND VERNELL L. MOSLEY, AS JOINT TENANTS TITLE REPORT NO. SC-5488.0, SC-5489 BK 2571 PG 972-973	0.2745	0.1951	8,496	0.0794	TE 0.0795	TE 3,462	CONSTRUCTION & GRADING	02-07-0-320-037 02-07-0-320-034

PLOT DATE = 10/19/2009
FILE NAME = \$FILEL\$
PLOT SCALE = \$SCALE\$
USER NAME = \$USER\$

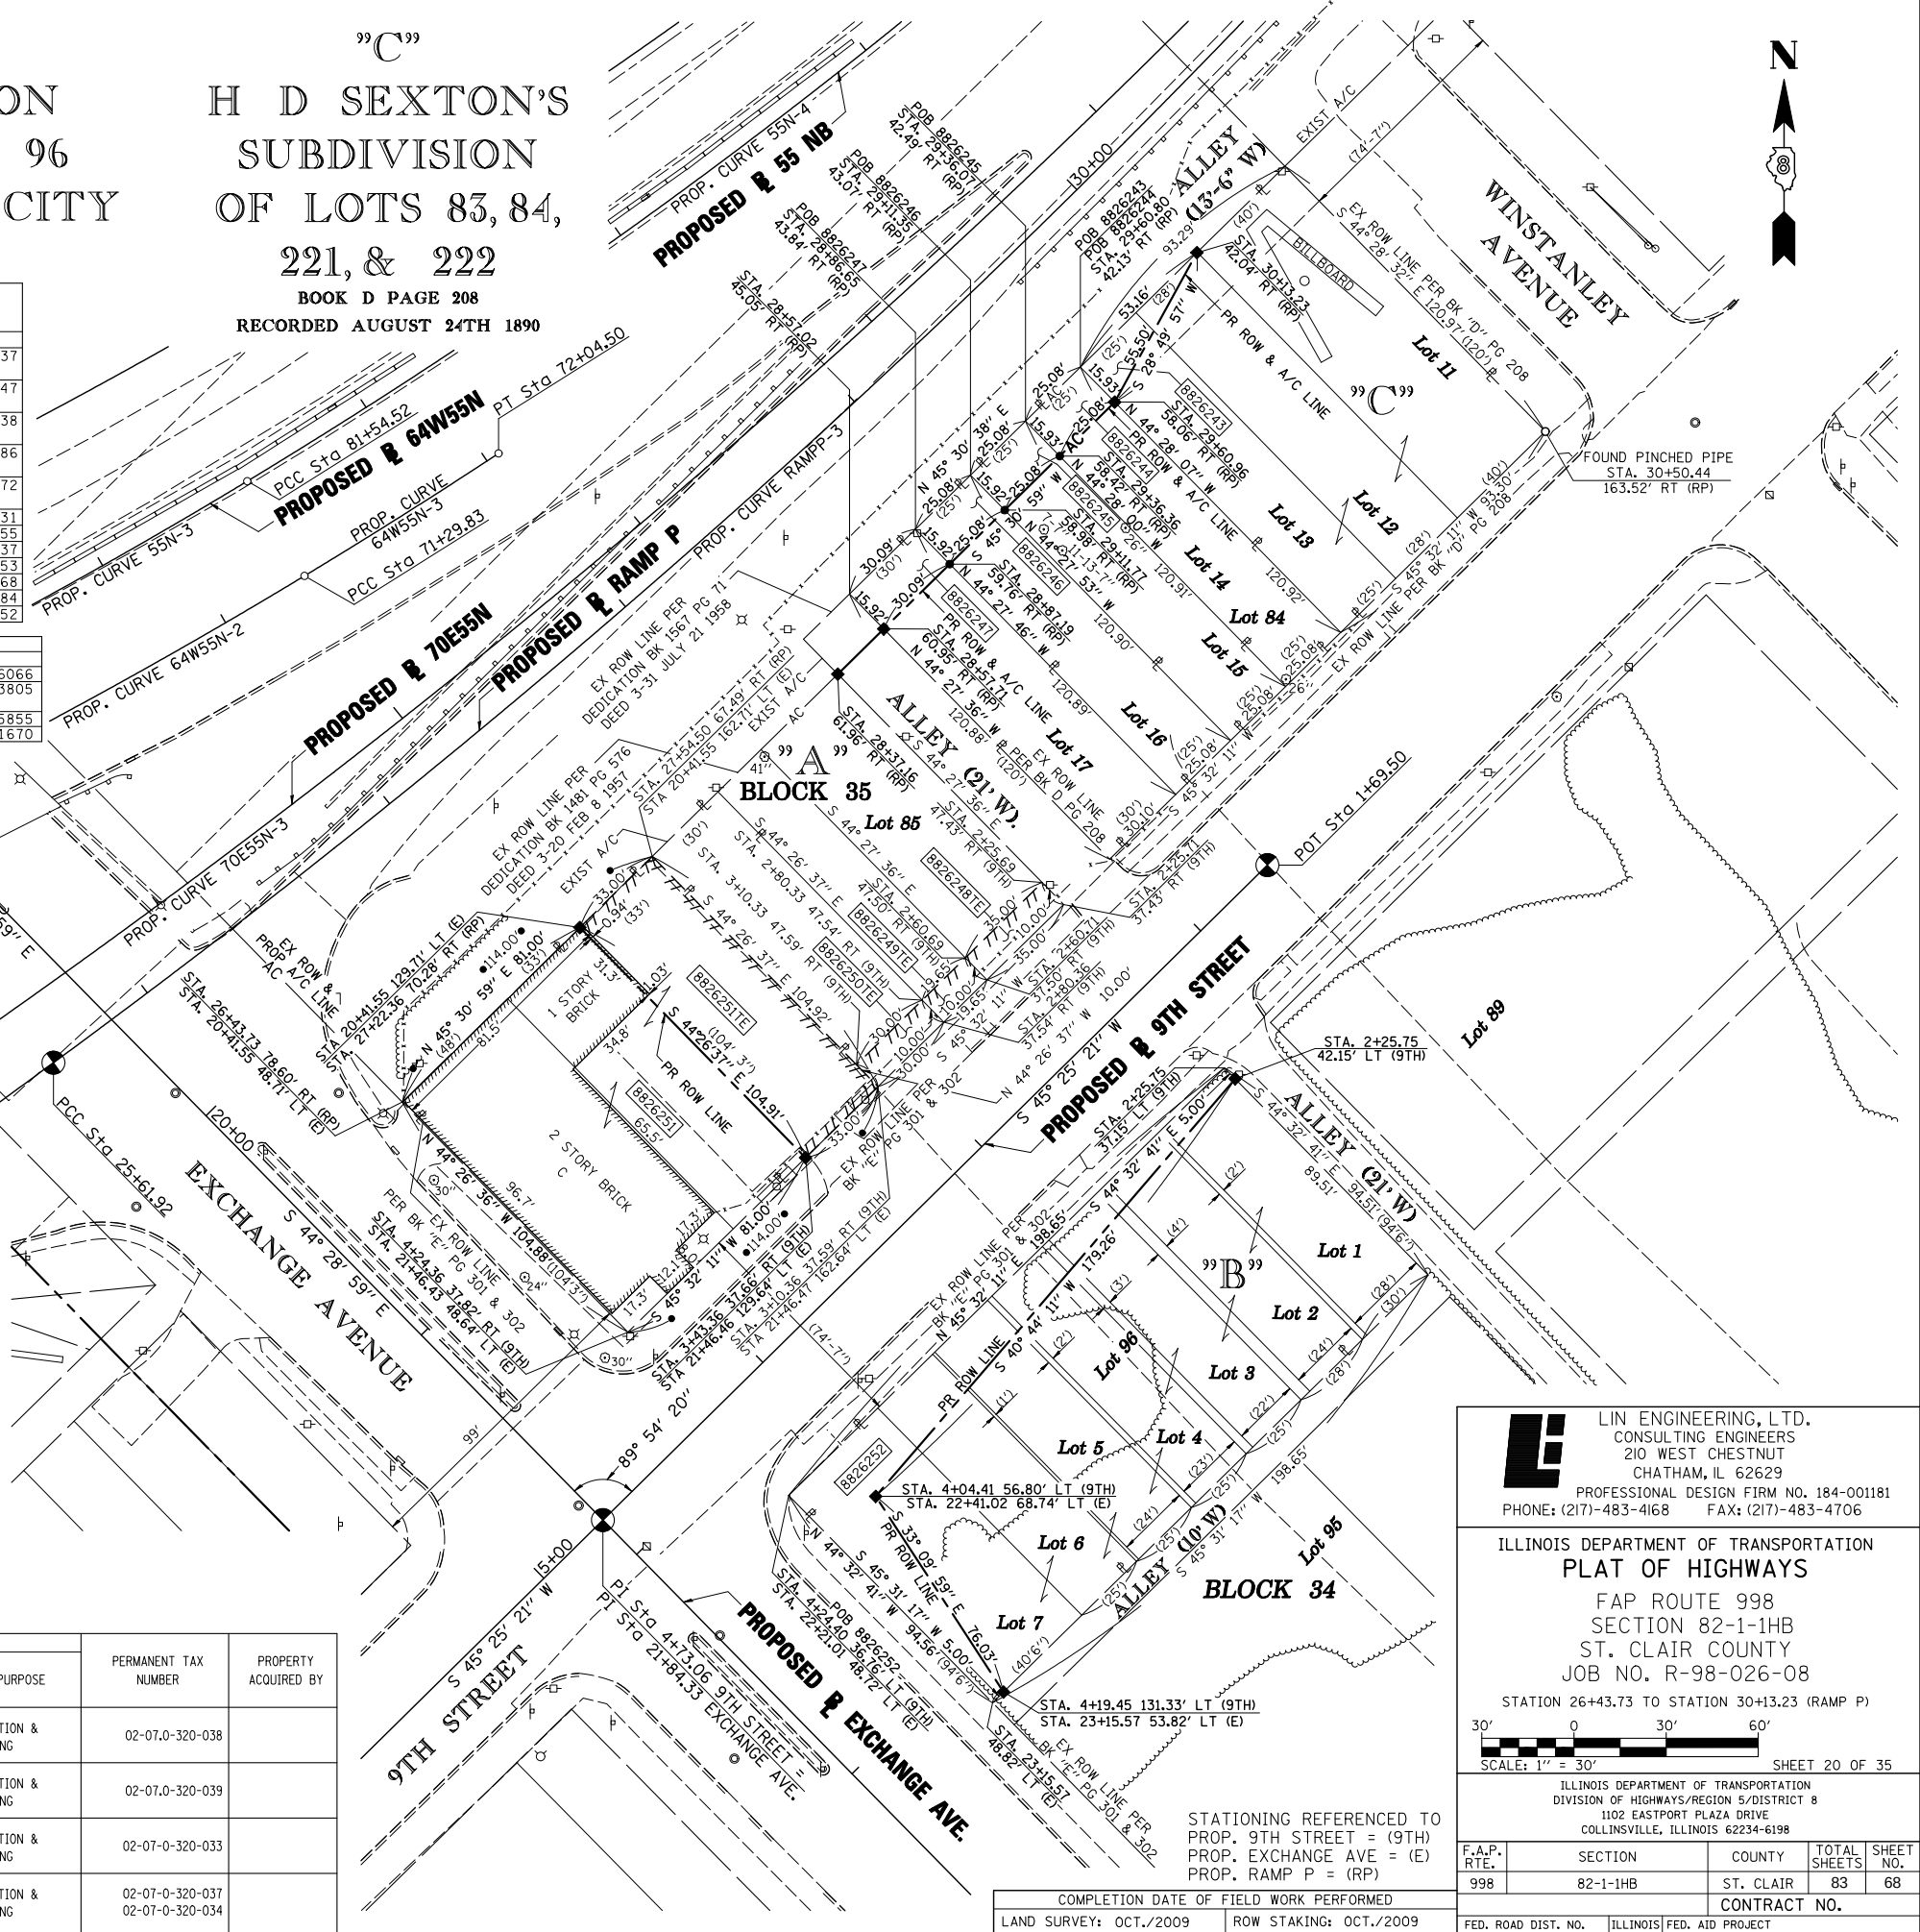

LIN ENGINEERING, LTD.
CONSULTING ENGINEERS
210 WEST CHESTNUT
CHATHAM, IL 62629
PROFESSIONAL DESIGN FIRM NO. 184-001181
PHONE: (217)-483-4168 FAX: (217)-483-4706

ILLINOIS DEPARTMENT OF TRANSPORTATION
PLAT OF HIGHWAYS
FAP ROUTE 998
SECTION 82-1-1HB
ST. CLAIR COUNTY
JOB NO. R-98-026-08

STATION 26+43.73 TO STATION 30+13.23 (RAMP P)

30' 0 30' 60'
SCALE: 1" = 30'

ILLINOIS DEPARTMENT OF TRANSPORTATION
DIVISION OF HIGHWAYS/REGION 5/DISTRICT 8
1102 EASTPORT PLAZA DRIVE
COLLINSVILLE, ILLINOIS 62234-6198

F.A.P. RTE.	SECTION	COUNTY	TOTAL SHEETS	SHEET NO.
998	82-1-1HB	ST. CLAIR	83	68

CONTRACT NO.

FED. ROAD DIST. NO. ILLINOIS FED. AID PROJECT

STATIONING REFERENCED TO
PROP. 9TH STREET = (9TH)
PROP. EXCHANGE AVE = (E)
PROP. RAMP P = (RP)

COMPLETION DATE OF FIELD WORK PERFORMED	
LAND SURVEY: OCT./2009	ROW STAKING: OCT./2009