

W Wang Engineering, INC.
Consulting Geotechnical and Environmental Engineers
wangeng3@wangeng.com
1145 Main Street
Lombard, IL 60148
Telephone: 630 953-9928
Fax: 630 953-9938

BORING LOG 6AIJ2 Page 1 of 1

WEI Job No.: 414-07-01
Client: T. Y. LIN International
Project: Dan Ryan Improvements; IDOT No. D-91-421-01
Location: From 95th Street to South of 69th Street



Datum: CCD
Elevation: 15.18 ft
North: 1839583.65 ft
East: 1175485.76 ft
Station: 118+00
Offset: 76' LT

W Wang Engineering, INC.
Consulting Geotechnical and Environmental Engineers
wangeng3@wangeng.com
1145 Main Street
Lombard, IL 60148
Telephone: 630 953-9928
Fax: 630 953-9938

BORING LOG 6AIJ1 Page 1 of 1

WEI Job No.: 414-07-01
Client: T. Y. LIN International
Project: Dan Ryan Improvements; IDOT No. D-91-421-01
Location: From 95th Street to South of 69th Street

Datum: CCD
Elevation: 3.86 ft
North: 1839569.52 ft
East: 1175956.17 ft
Station: 122+19
Offset: 70' LT

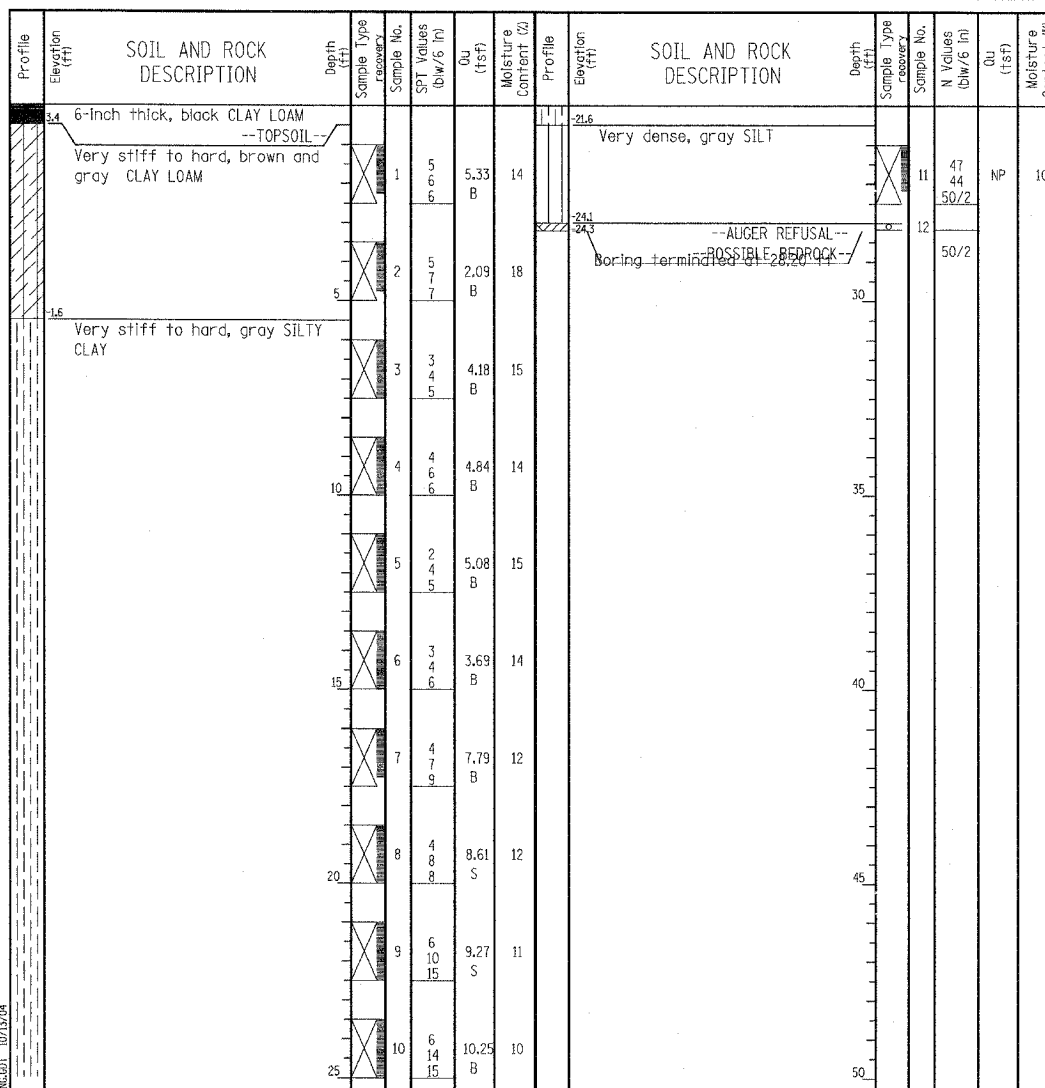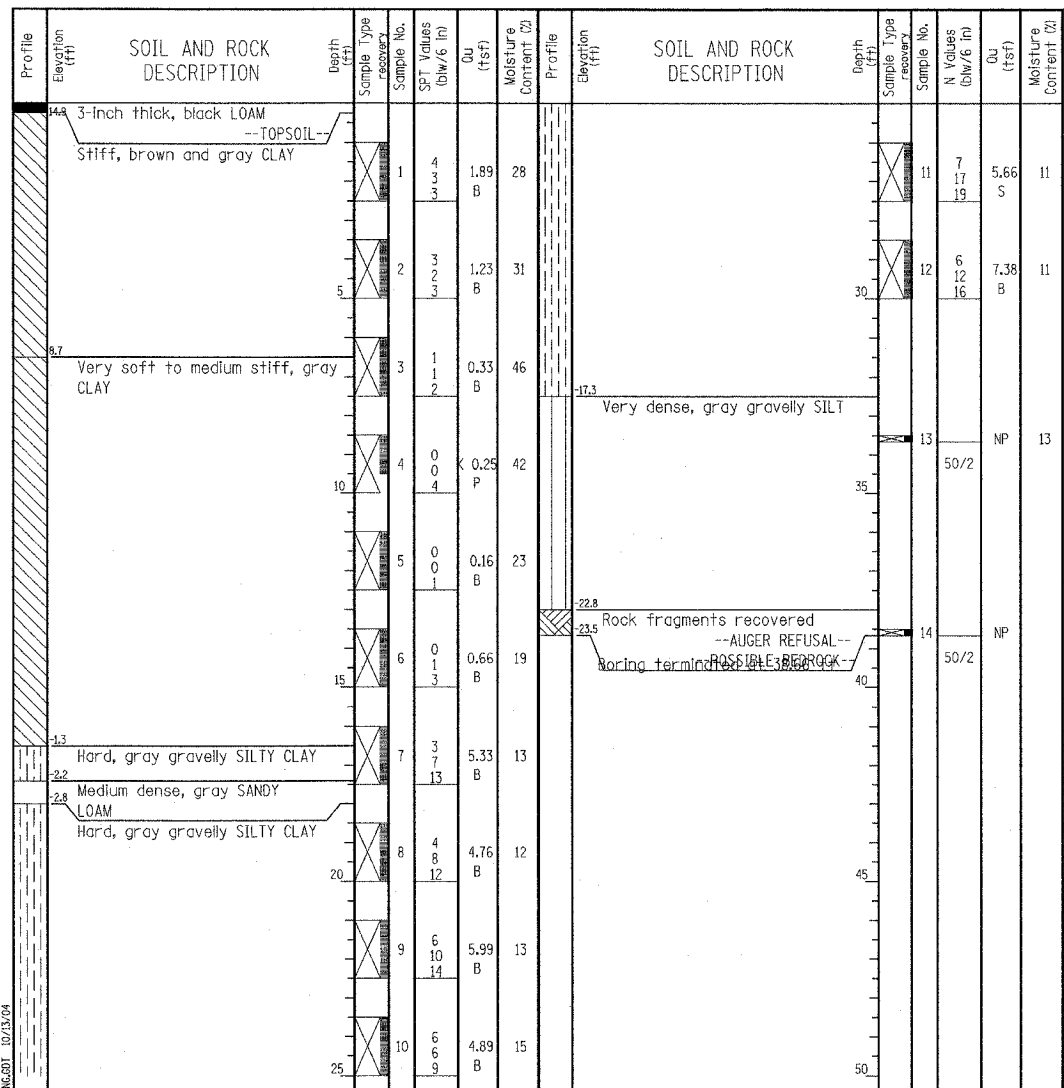

GENERAL NOTES				WATER LEVEL DATA			
Begin Drilling	08-27-2004	Complete Drilling	08-27-2004	While Drilling	☐	DRY	
Drilling Contractor	Patrick Drilling	Drill Rig	CME 75 TMR	At Completion of Drilling	▼	DRY	
Driller	J&L	Logger	N. Davis	Time After Drilling	NA		
Drilling Method	3.25" ID HSA; Boring backfilled with bentonite upon completion	Checked by	E. Datz	Depth to Water	▼	NA	

GENERAL NOTES				WATER LEVEL DATA			
Begin Drilling	08-19-2004	Complete Drilling	08-19-2004	While Drilling	☐	DRY	
Drilling Contractor	Patrick Drilling	Drill Rig	CME 75 TMR	At Completion of Drilling	▼	DRY	
Driller	J&L	Logger	Y. Shiu	Time After Drilling	NA		
Drilling Method	3.25" ID HSA; Boring backfilled with bentonite upon completion	Checked by	N. Davis	Depth to Water	▼	NA	

LEGEND

NP NON-PLASTIC
B BULGE FAILURE
S SHEAR FAILURE
P POCKET PENETROMETER

TYLIN INTERNATIONAL

ILLINOIS DEPARTMENT OF TRANSPORTATION
F.A.I. 90/94 (DAN RYAN EXPRESSWAY)
31st STREET to I-57

**BORING LOGS FOR HMLT'S
6 AIJ2 & 6 AIJ1**

S.N. DESIGNED BY: DJR
SCALE: N.T.S. DRAWN BY: DJR
DATE: OCTOBER 29, 2004 CHECKED BY: TD

10/15/2004 12:47:20 PM