


STATE OF ILLINOIS
DEPARTMENT OF TRANSPORTATION

F.A.I. RTE.	SECTION	COUNTY	TOTAL SHEETS	SHEET NO.
90/94	2021-922PT.1-AC	COOK	460	375
STA.	TO STA.			
FED. ROAD DIST. NO. 1 ILLINOIS		FED. AID PROJECT		

62693

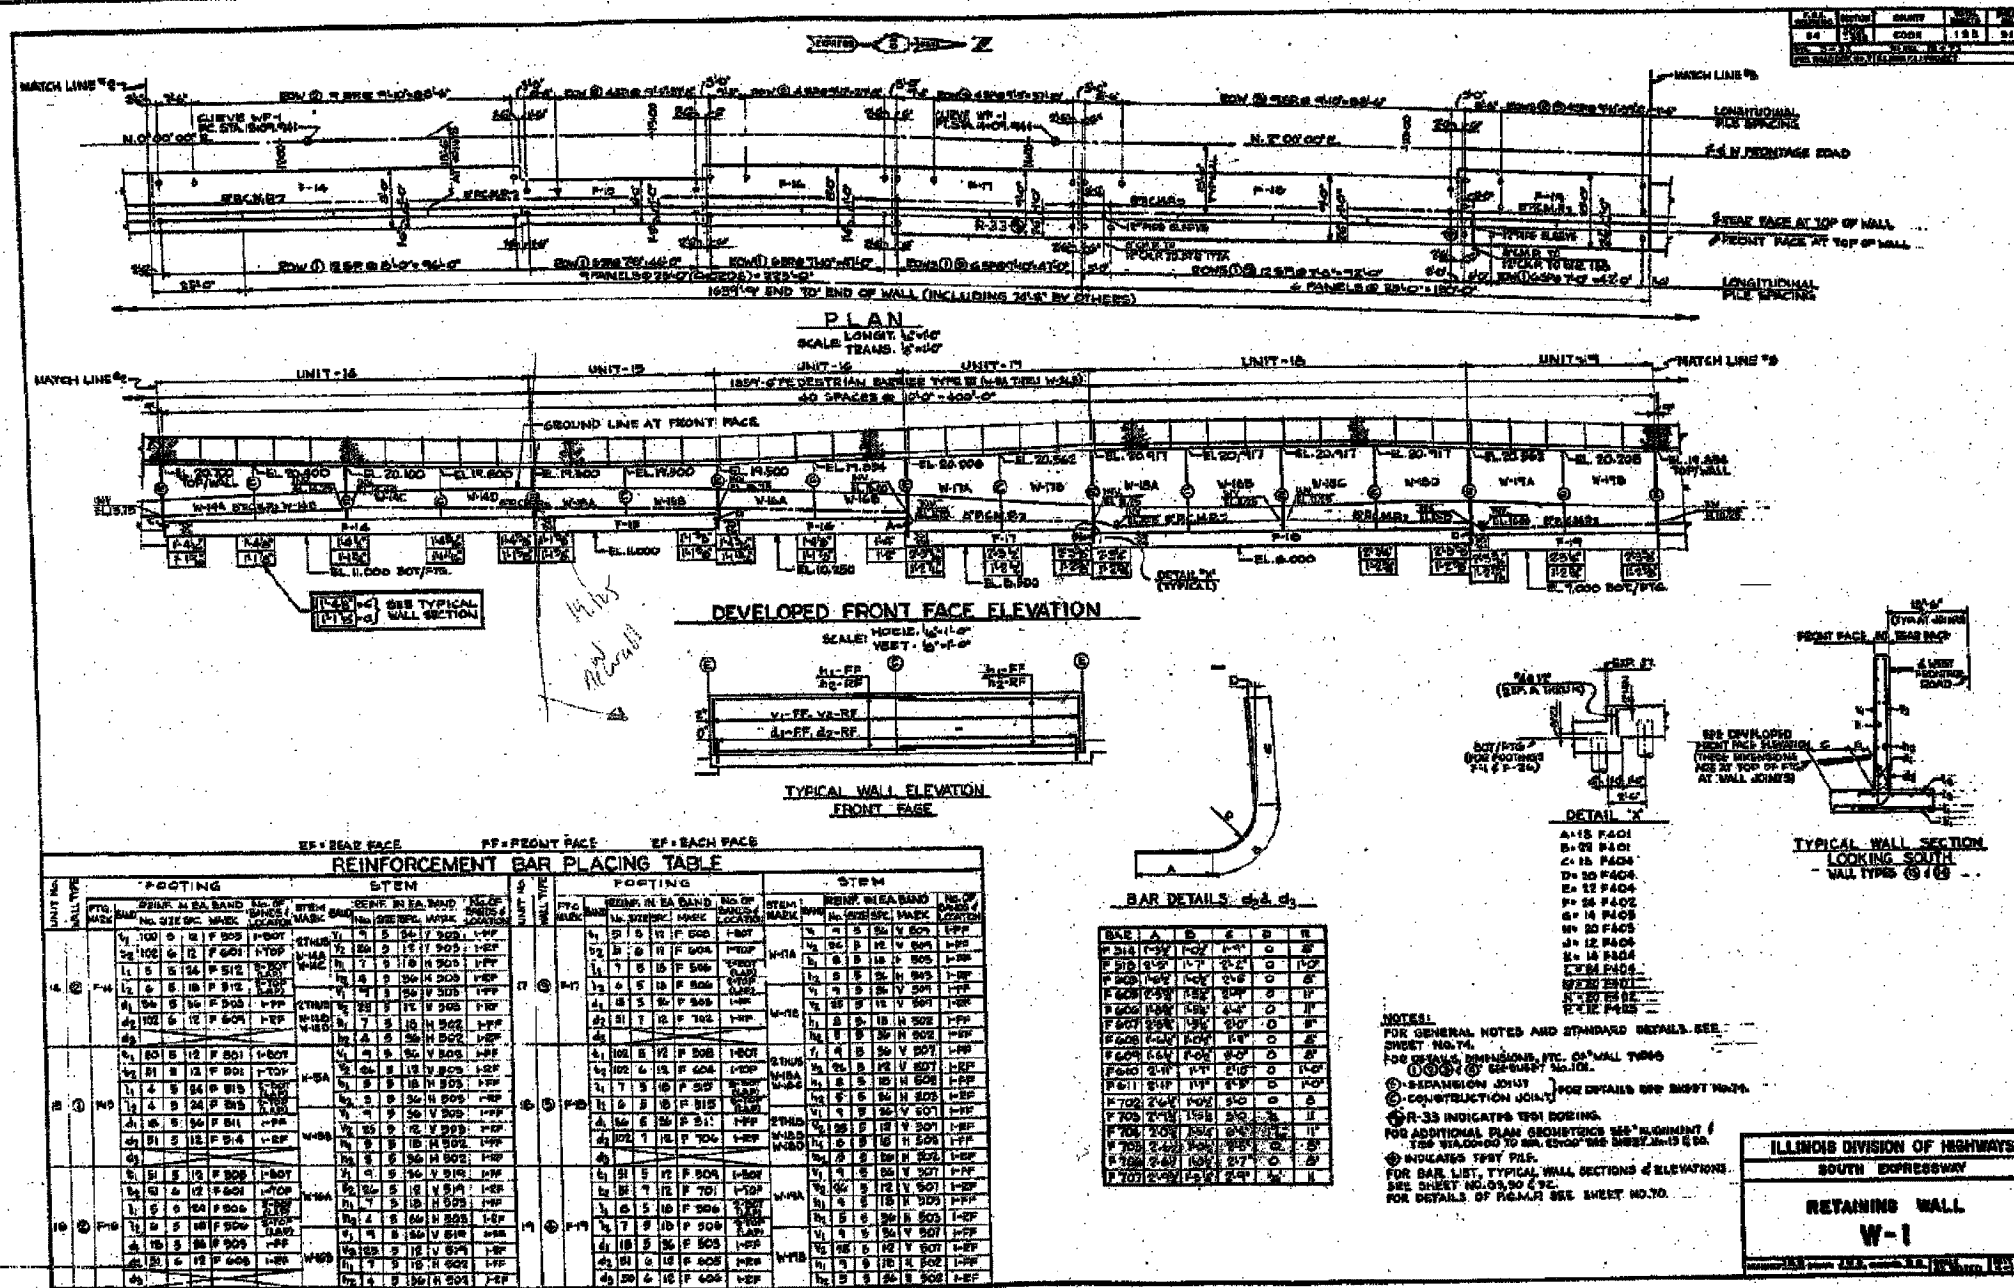



NOTES:

ILLINOIS DIVISION OF HIGHWAYS
SOUTH EXPRESSWAY
RETAINING WALL
W-1

CTE ENGINEERS
CONSEOR TOWNSEND ENVIRONMENTAL ENGINEERS, INC.
303 EAST WACKER DRIVE, SUITE 600
CHICAGO, ILLINOIS 60601-5022, PHONE: (312) 938-0300

REVISIONS	NAME	DATE

ILLINOIS DEPARTMENT OF TRANSPORTATION
F.A.I. 90/94 (DAN RYAN EXPRESSWAY)

EXISTING RETAINING WALL W-1

SCALE: None
DATE: October 29, 2004
DRAWN BY:
CHECKED BY:

10/27/2004 03:43:47 PM