


F.A.P. RTE.	SECTION	COUNTY	TOTAL SHEETS
F.A.P. 697	17BR-1	FORD	42
STA. 989+00		TO STA. 992+00	
ILLINOIS			

CONTRACT NO. 66363

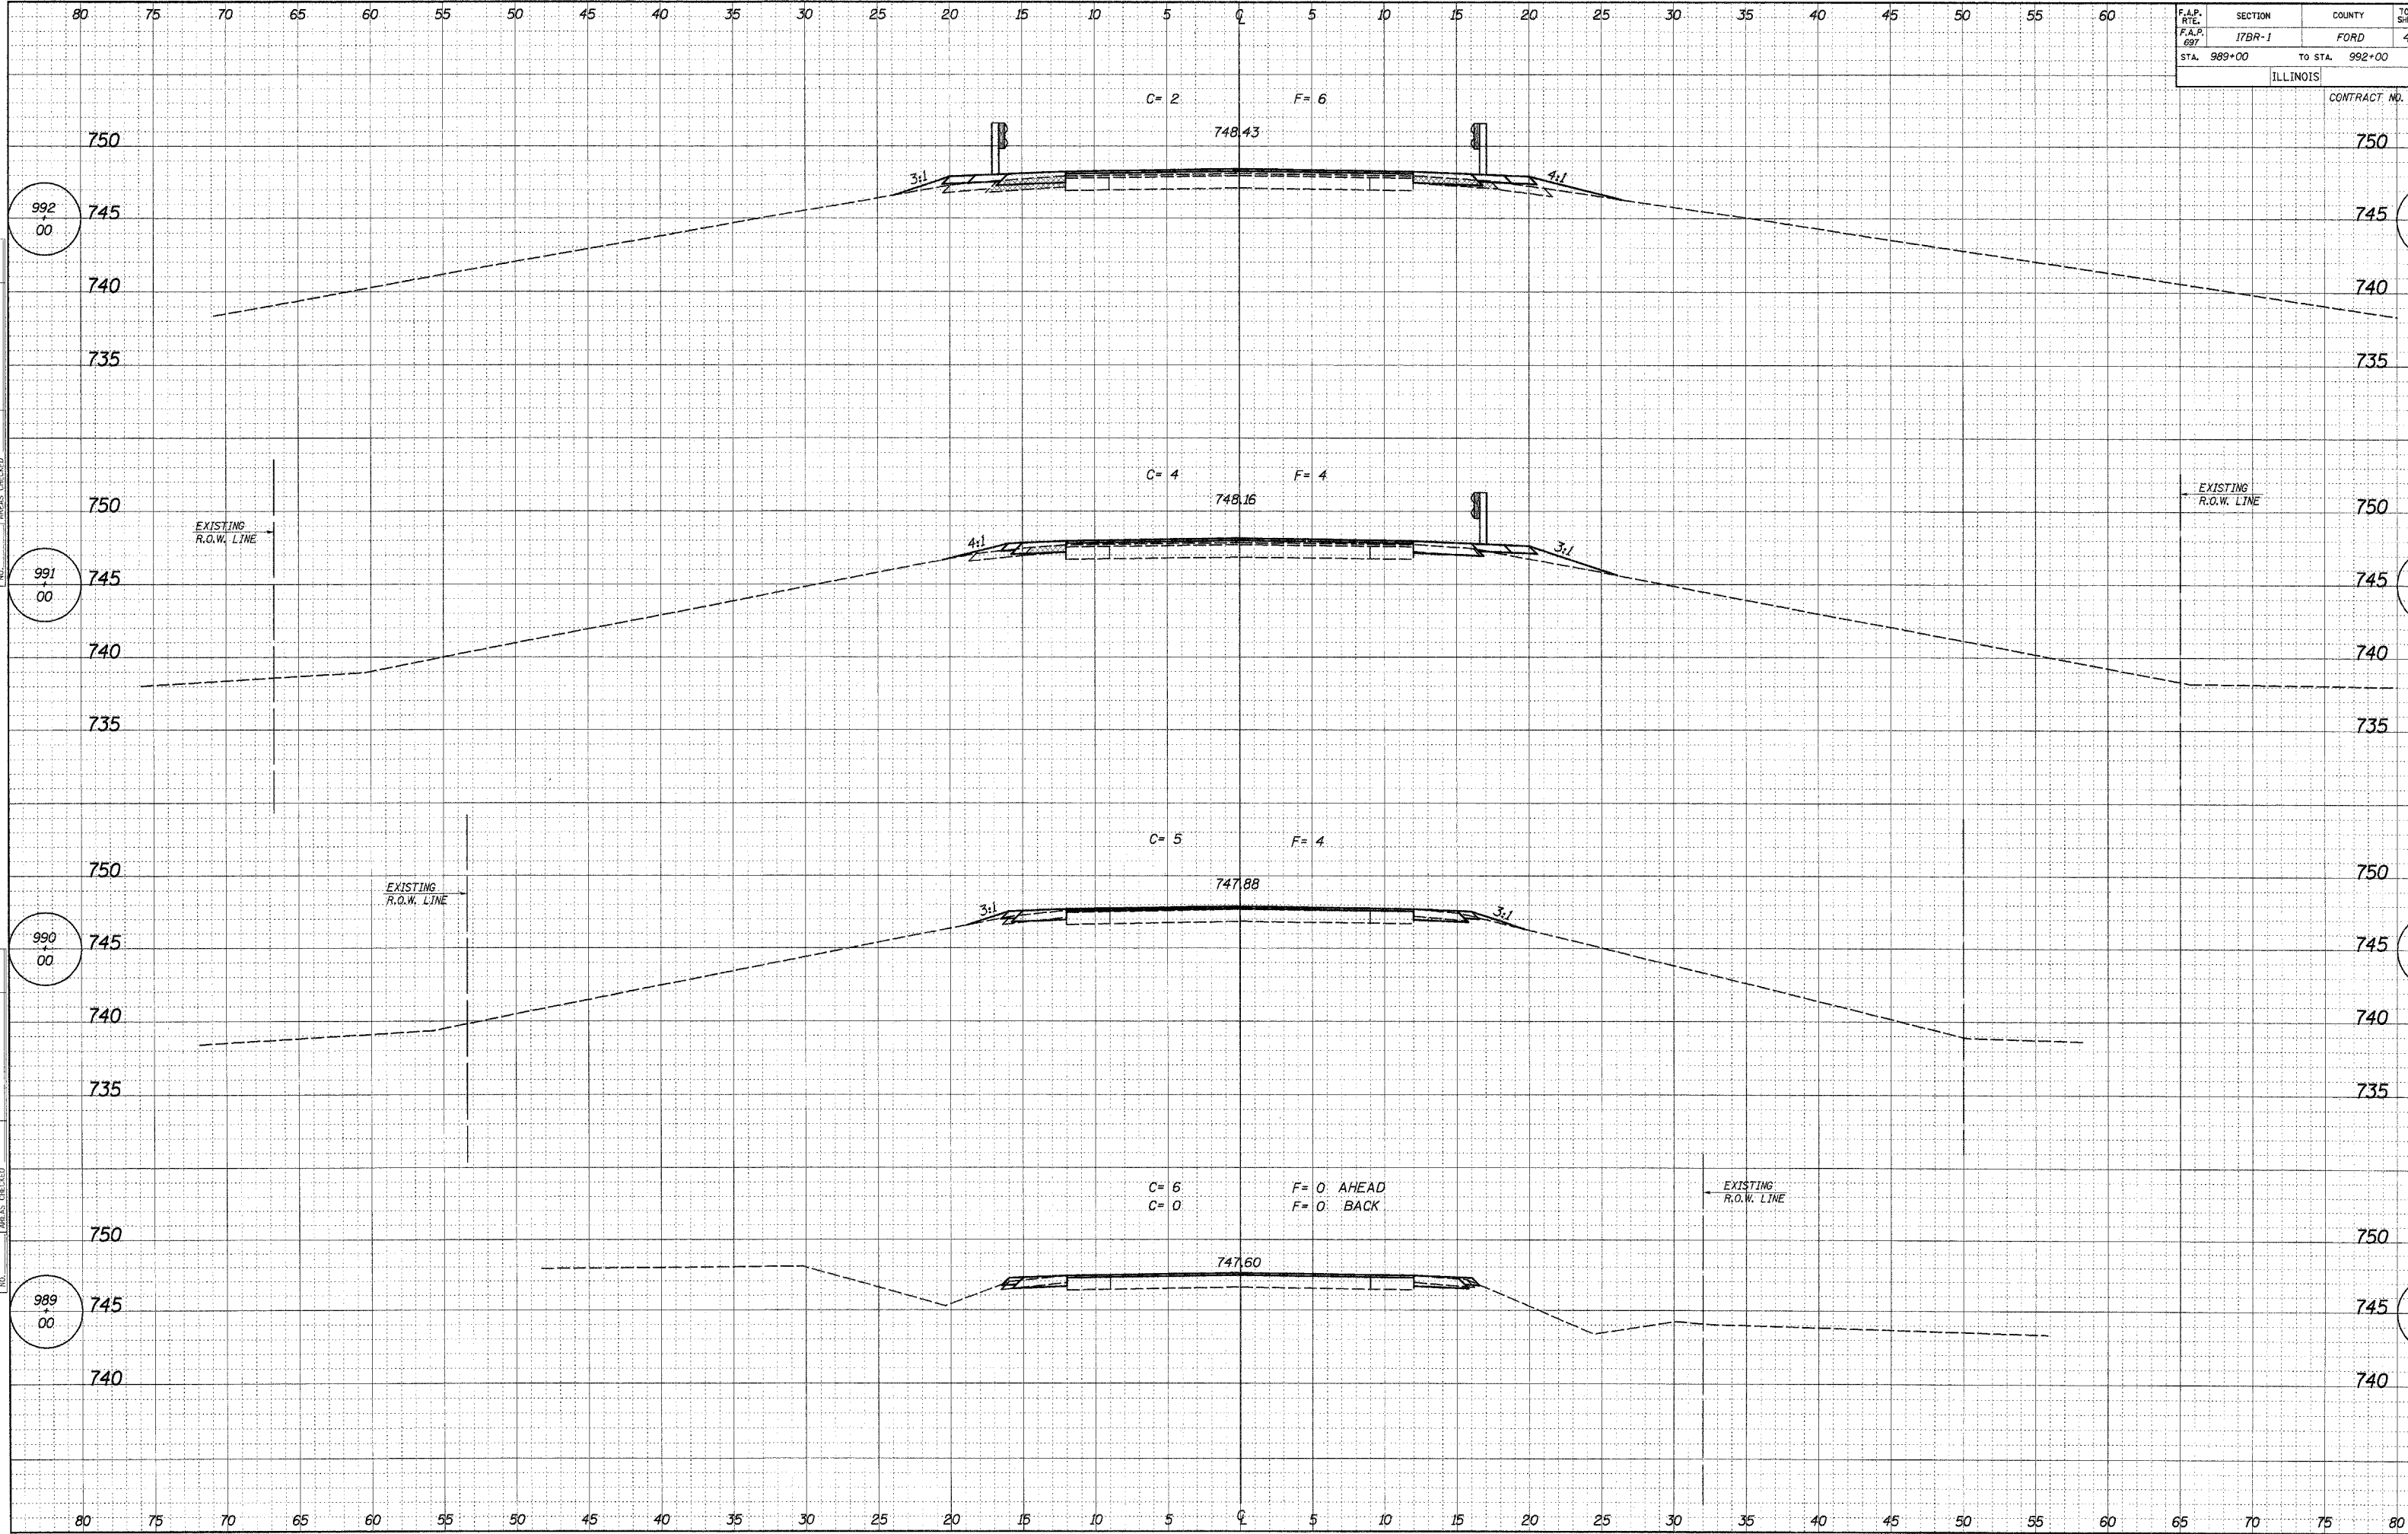

SURVEY NO. 989 00
 NOTE BOOK NO. 990 00
 PLOTTED AREAS CHECKED
 TEMPLATE AREAS CHECKED
 SURVEY NO. 991 00
 NOTE BOOK NO. 992 00
 PLOTTED AREAS CHECKED
 TEMPLATE AREAS CHECKED