


FINAL SURVEY	SUPPRESSED	BY	DATE
NOTE BOOK NO.	PLOTTED		11/83
	TEMPLATE		11/83
	NET		11/83
	NET		11/83
	AREAS CHECKED		

ORIGINAL SURVEY	SUPPRESSED	BY	DATE
NOTE	PLOTTED		
	TEMPLATE		
	NET		
	NET		
	AREAS CHECKED		

CENTERLINE IL 17

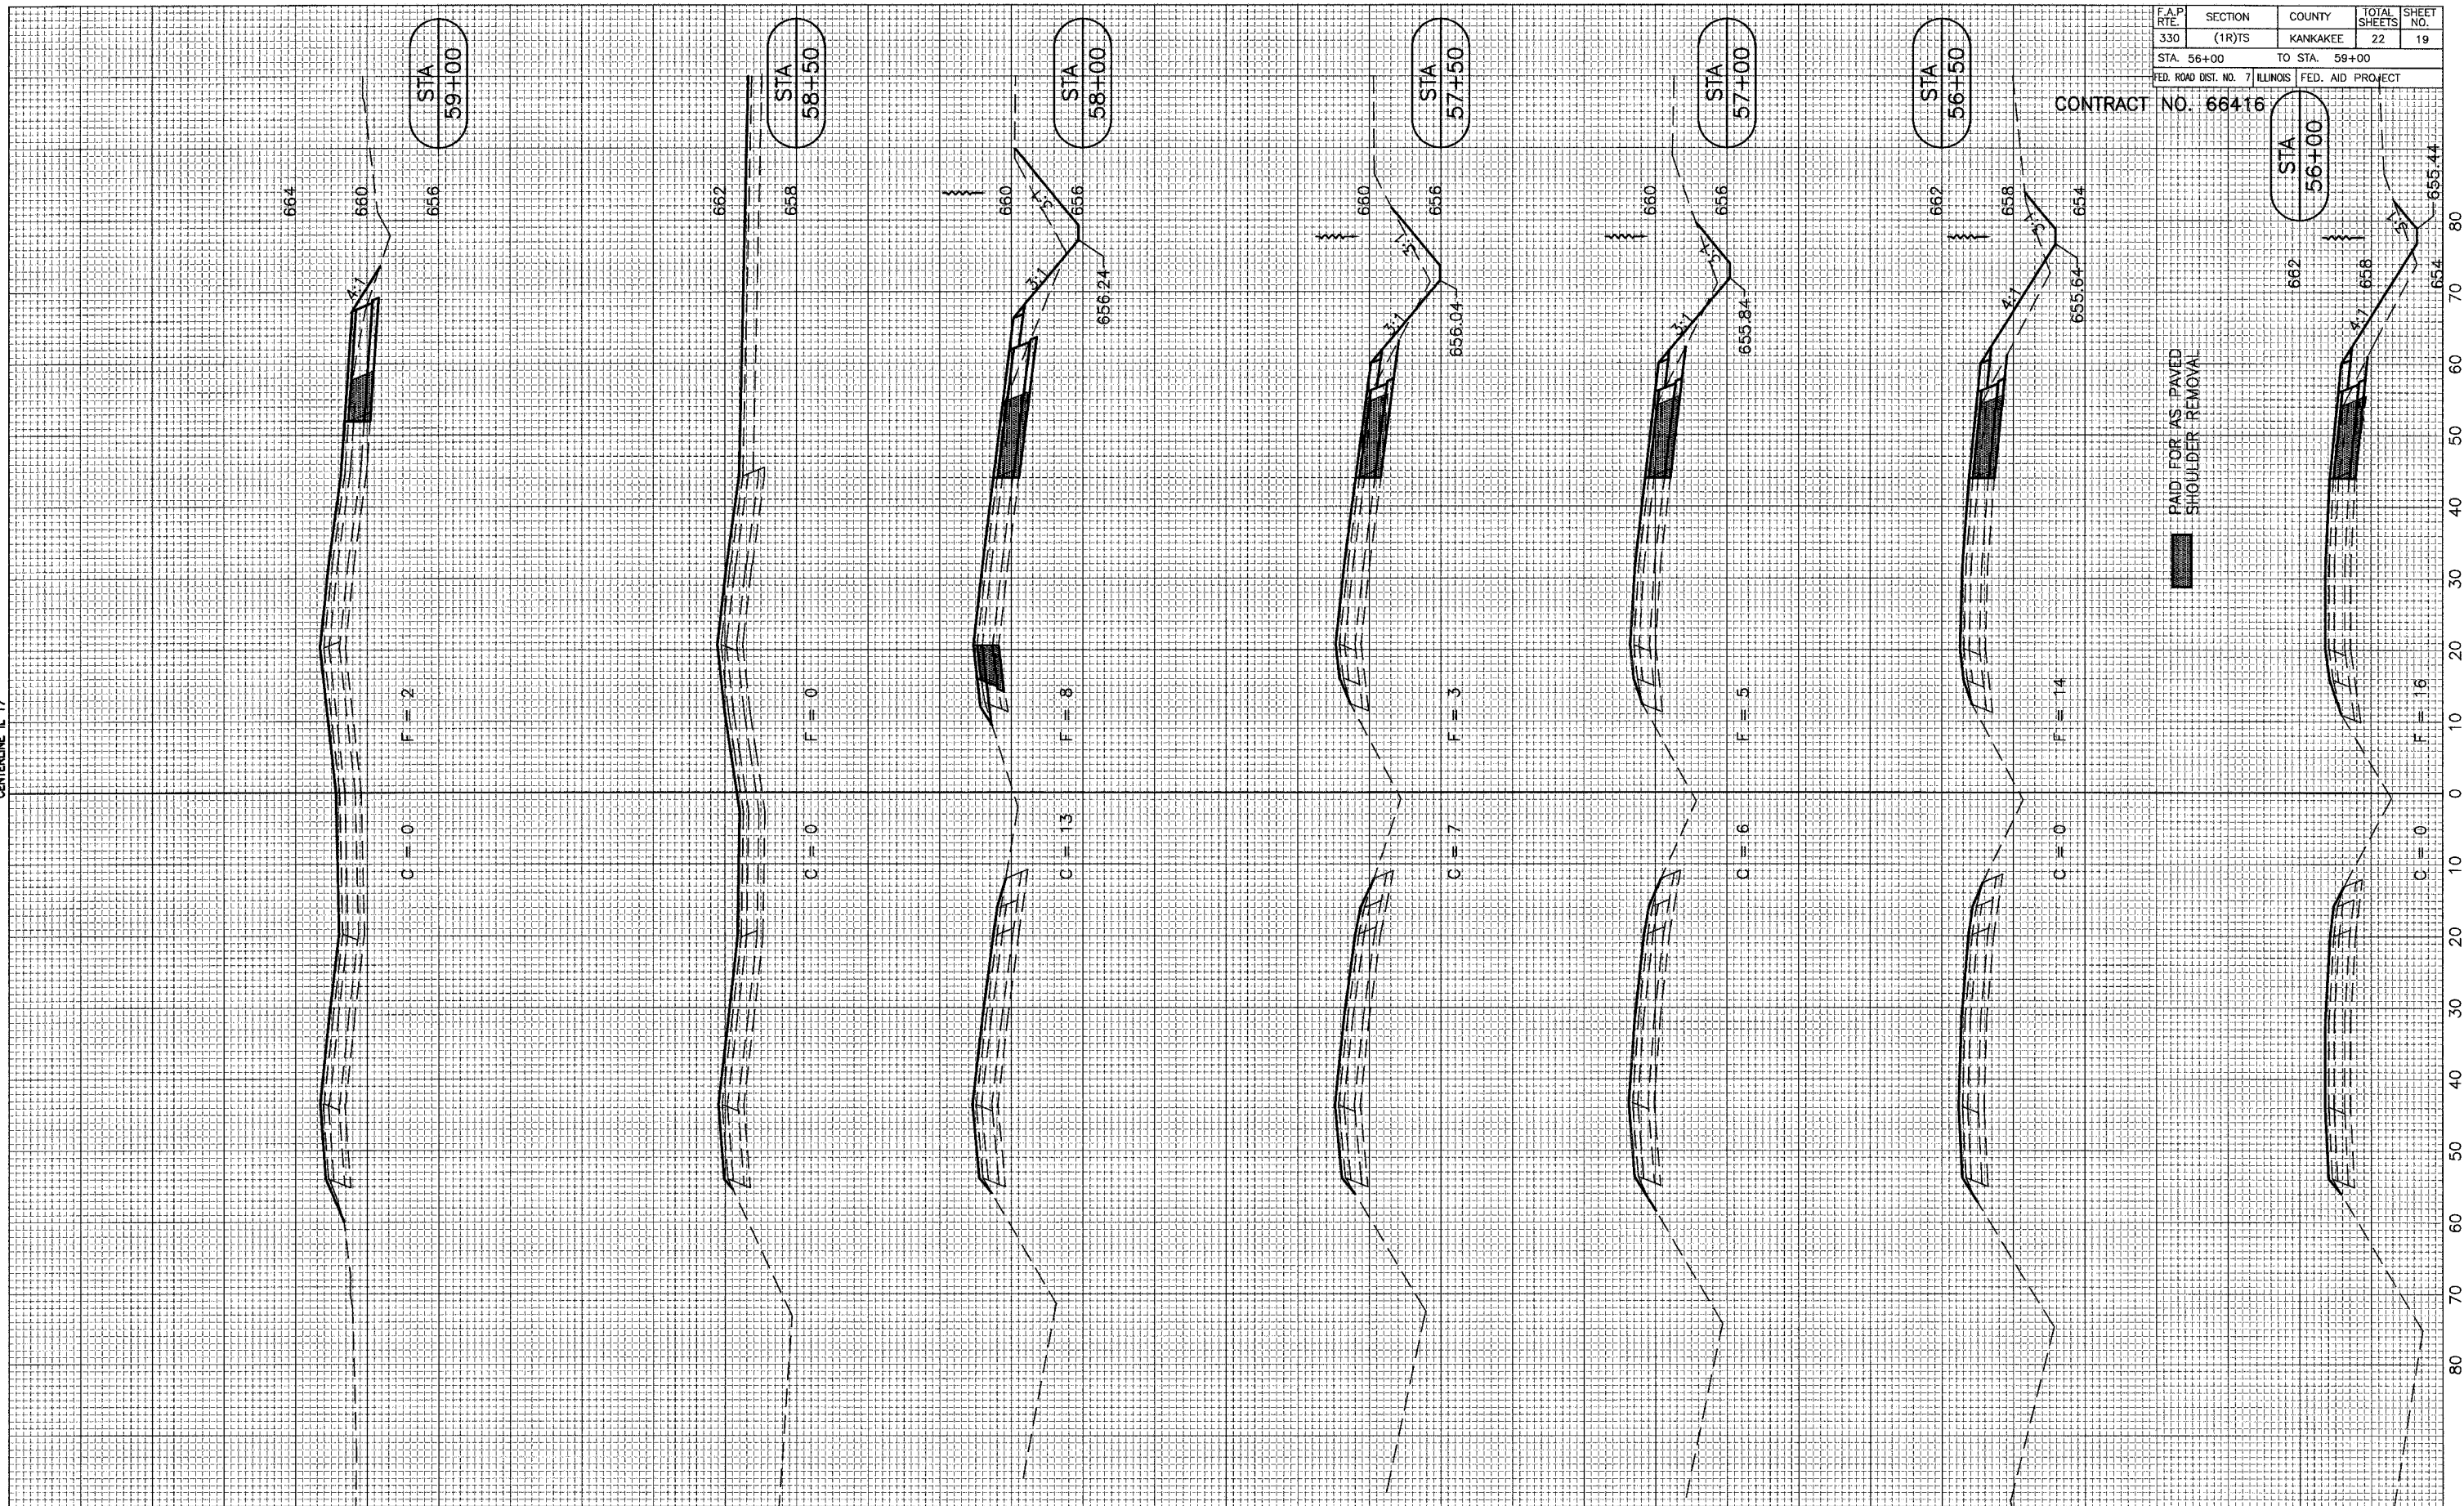

F.A.P. RTE.	SECTION	COUNTY	TOTAL SHEETS	SHEET NO.
330	(1R)TS	KANKAKEE	22	19
STA. 56+00		TO STA. 59+00		
FED. ROAD DIST. NO. 7		ILLINOIS FED. AID PROJECT		

CONTRACT NO. 664-16