


ROUTE NO.	SECTION	COUNTY	TOTAL SHEETS	SHEET NO.
FAS 735	92-0068-01-PP	MACOUPIN	58	34

93387

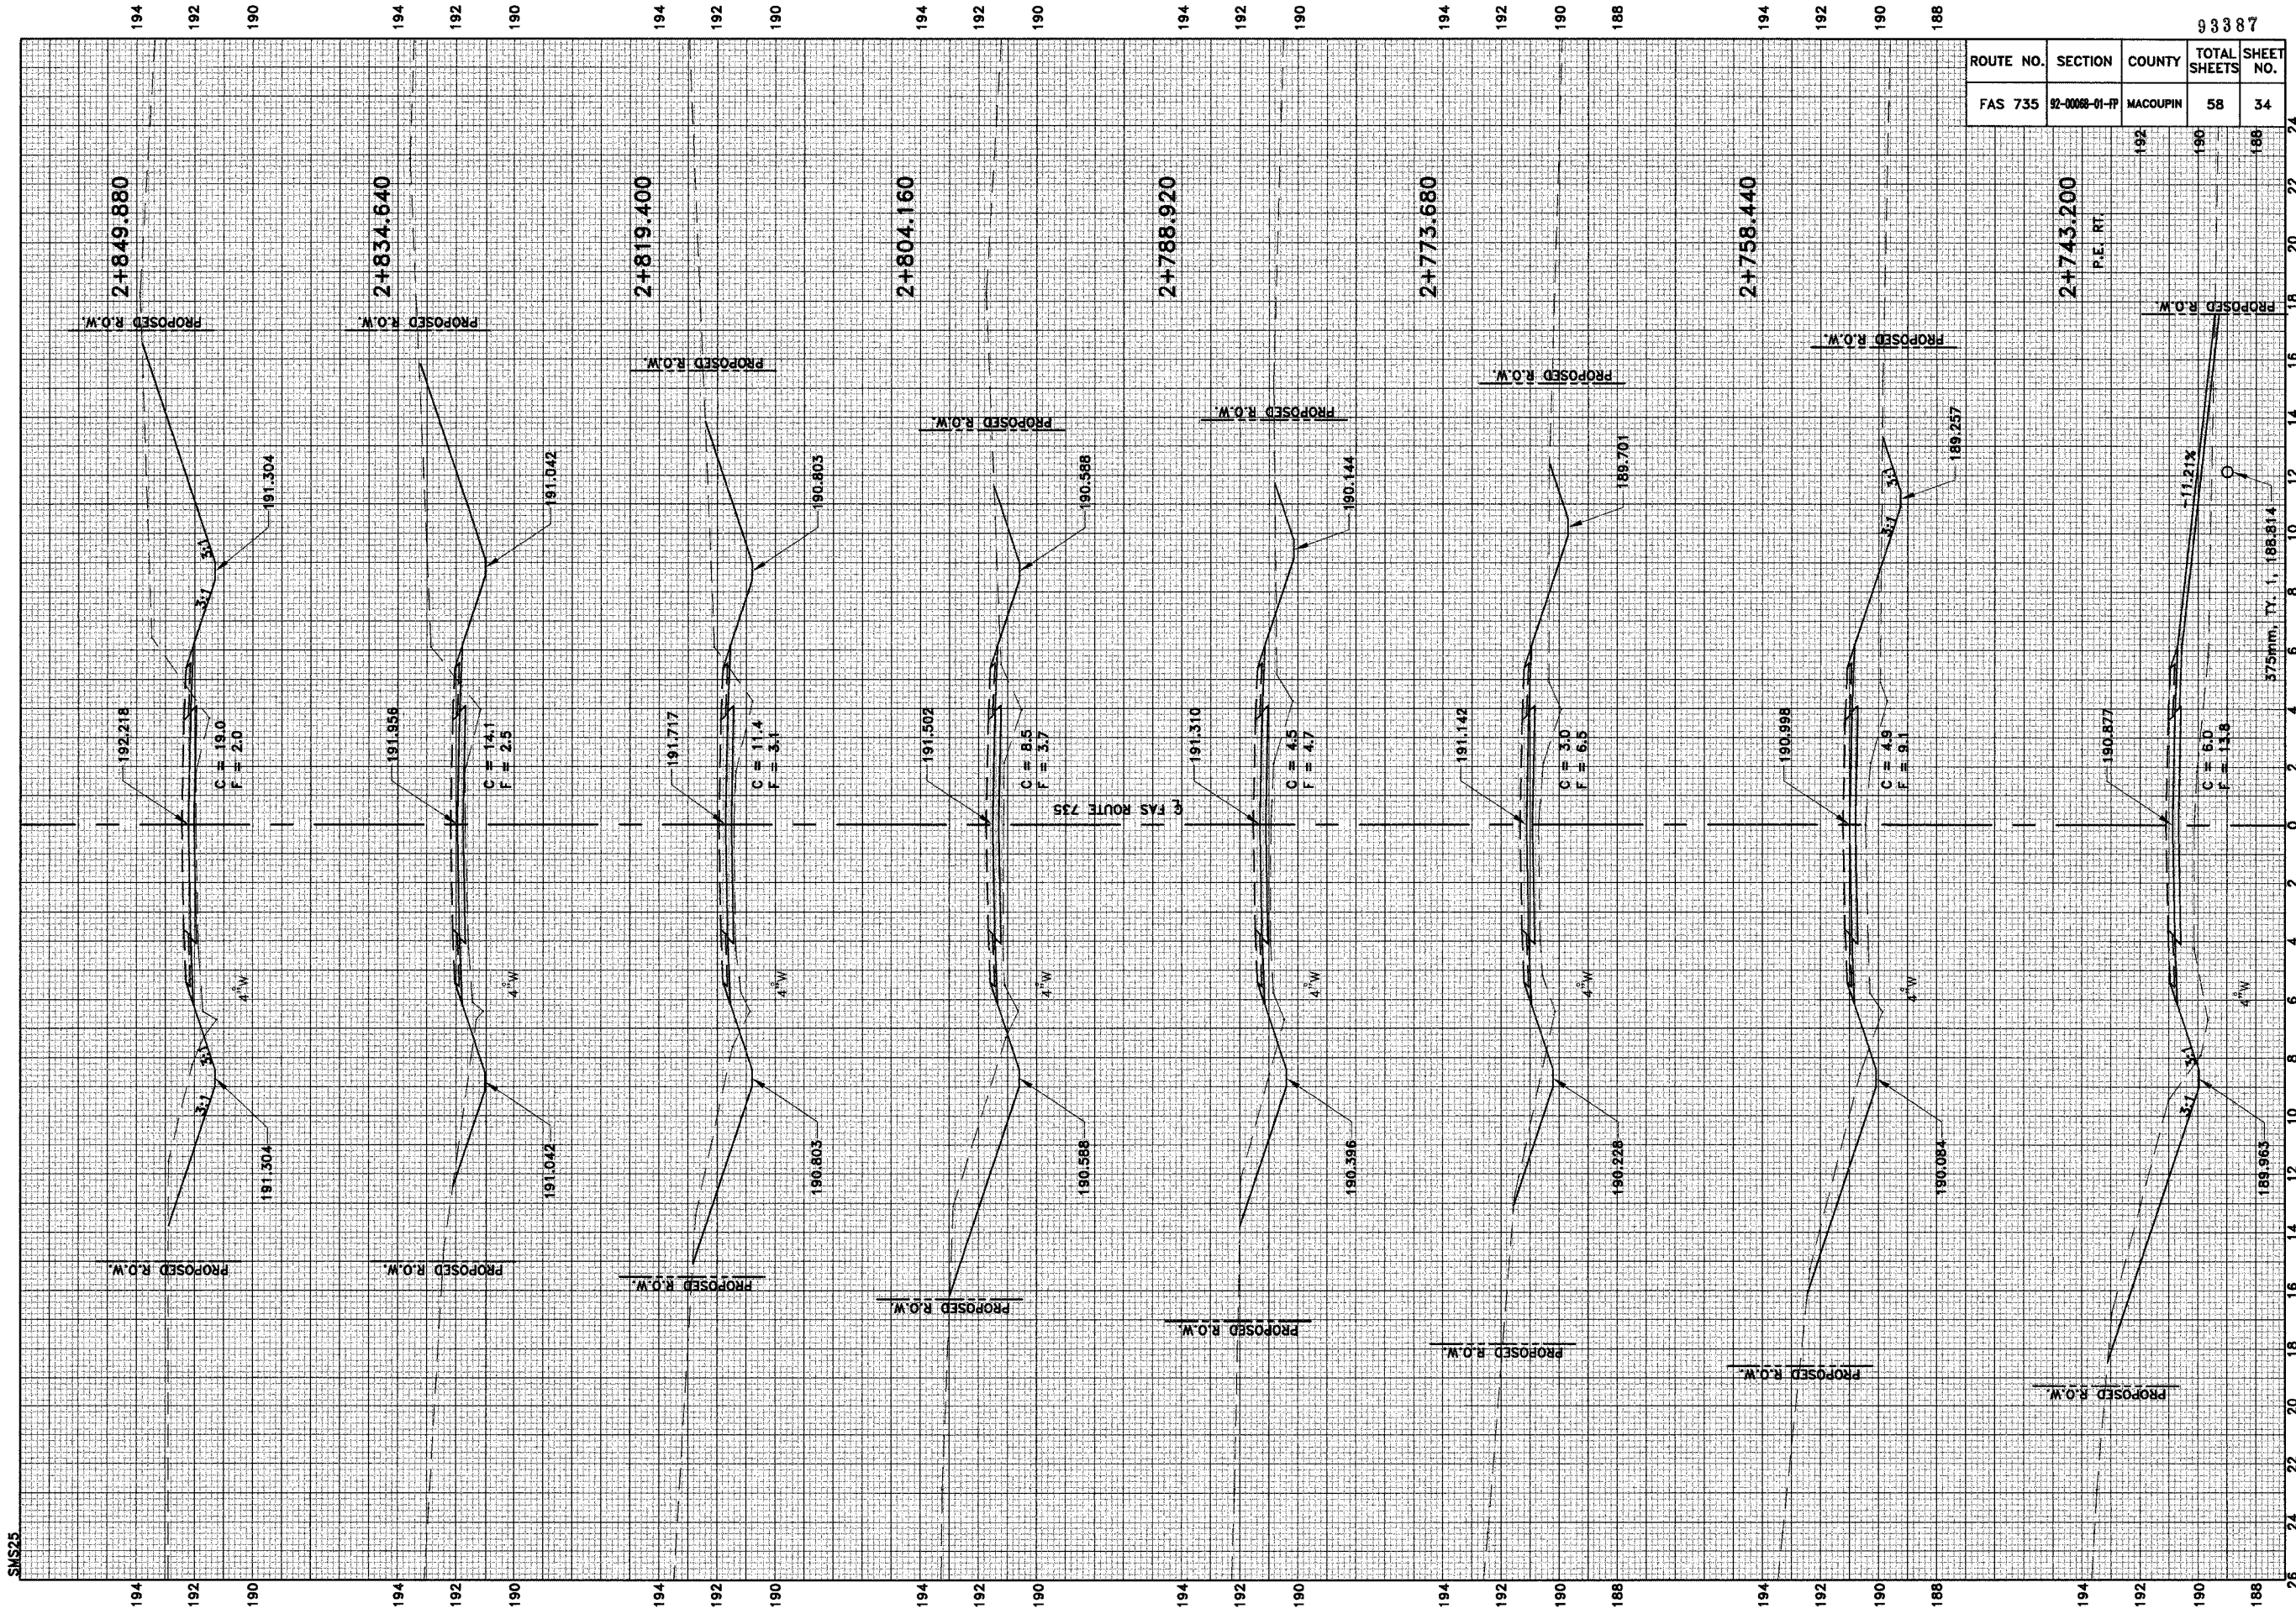

SMS25