


ROUTE NO.	SECTION	COUNTY	TOTAL SHEETS	SHEET NO.
FAS 735	92-0008-01-P	MACOUPIN	58	40

93387

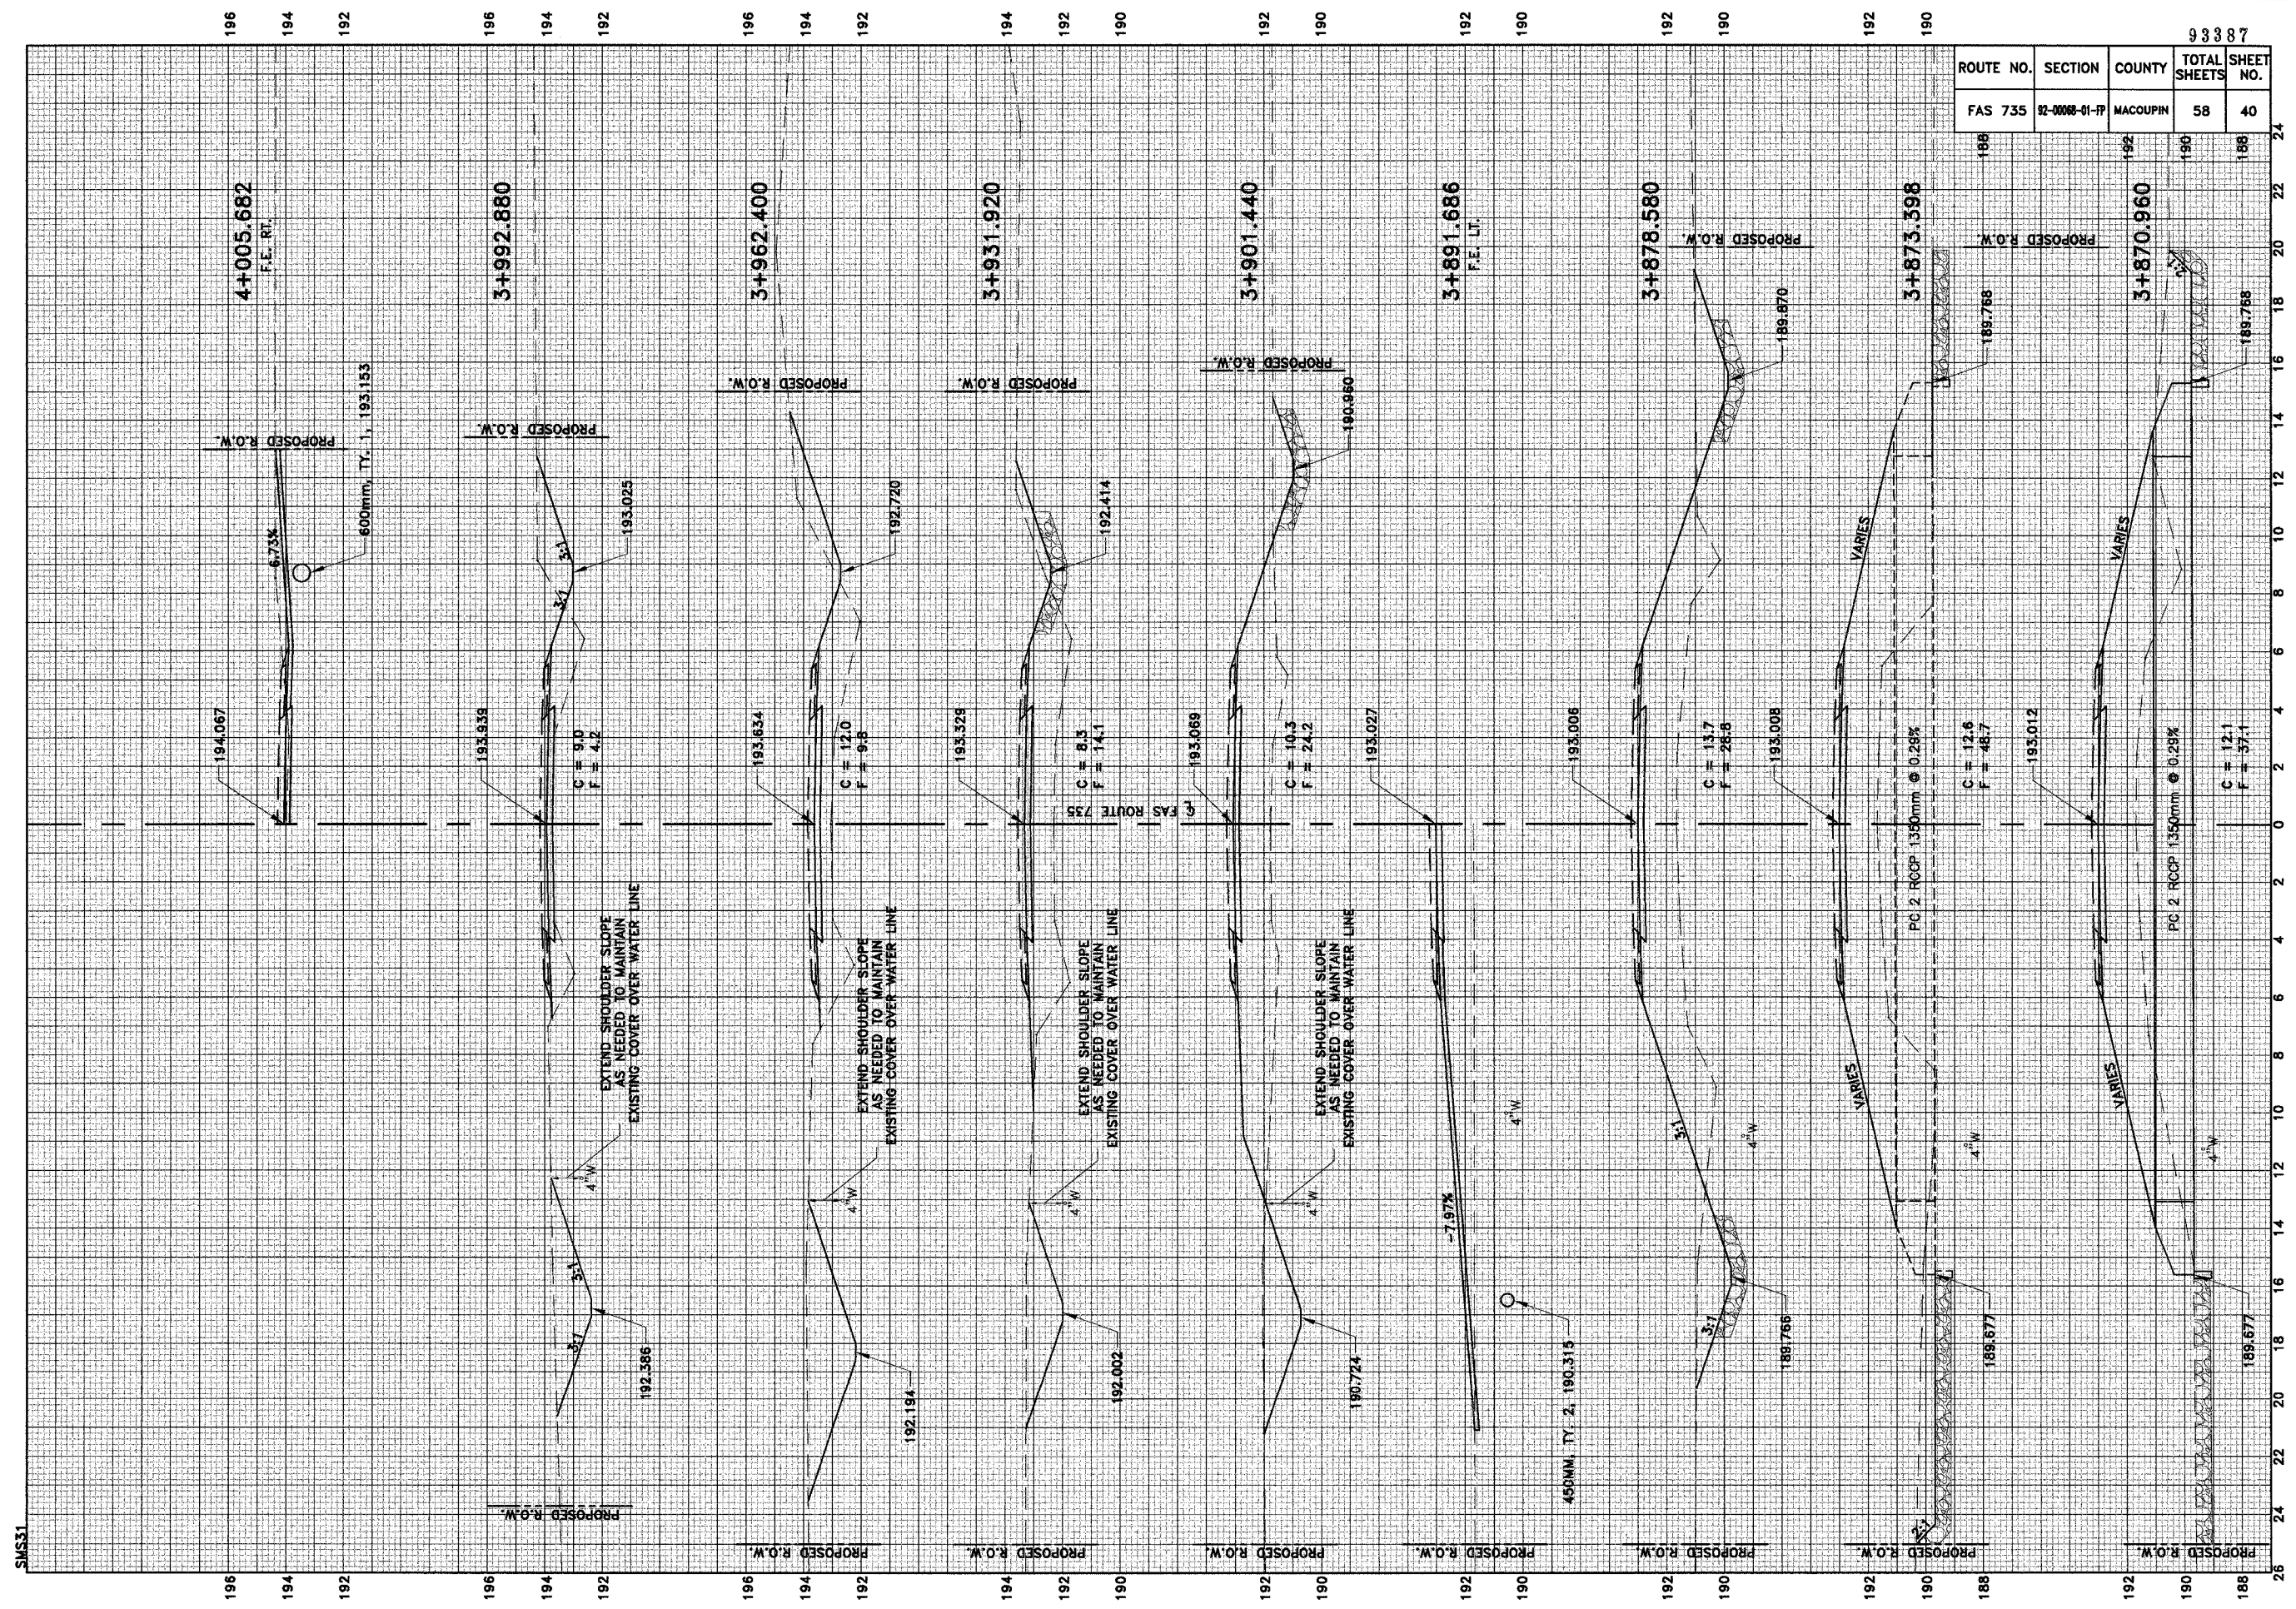

SMS31