


SMS35

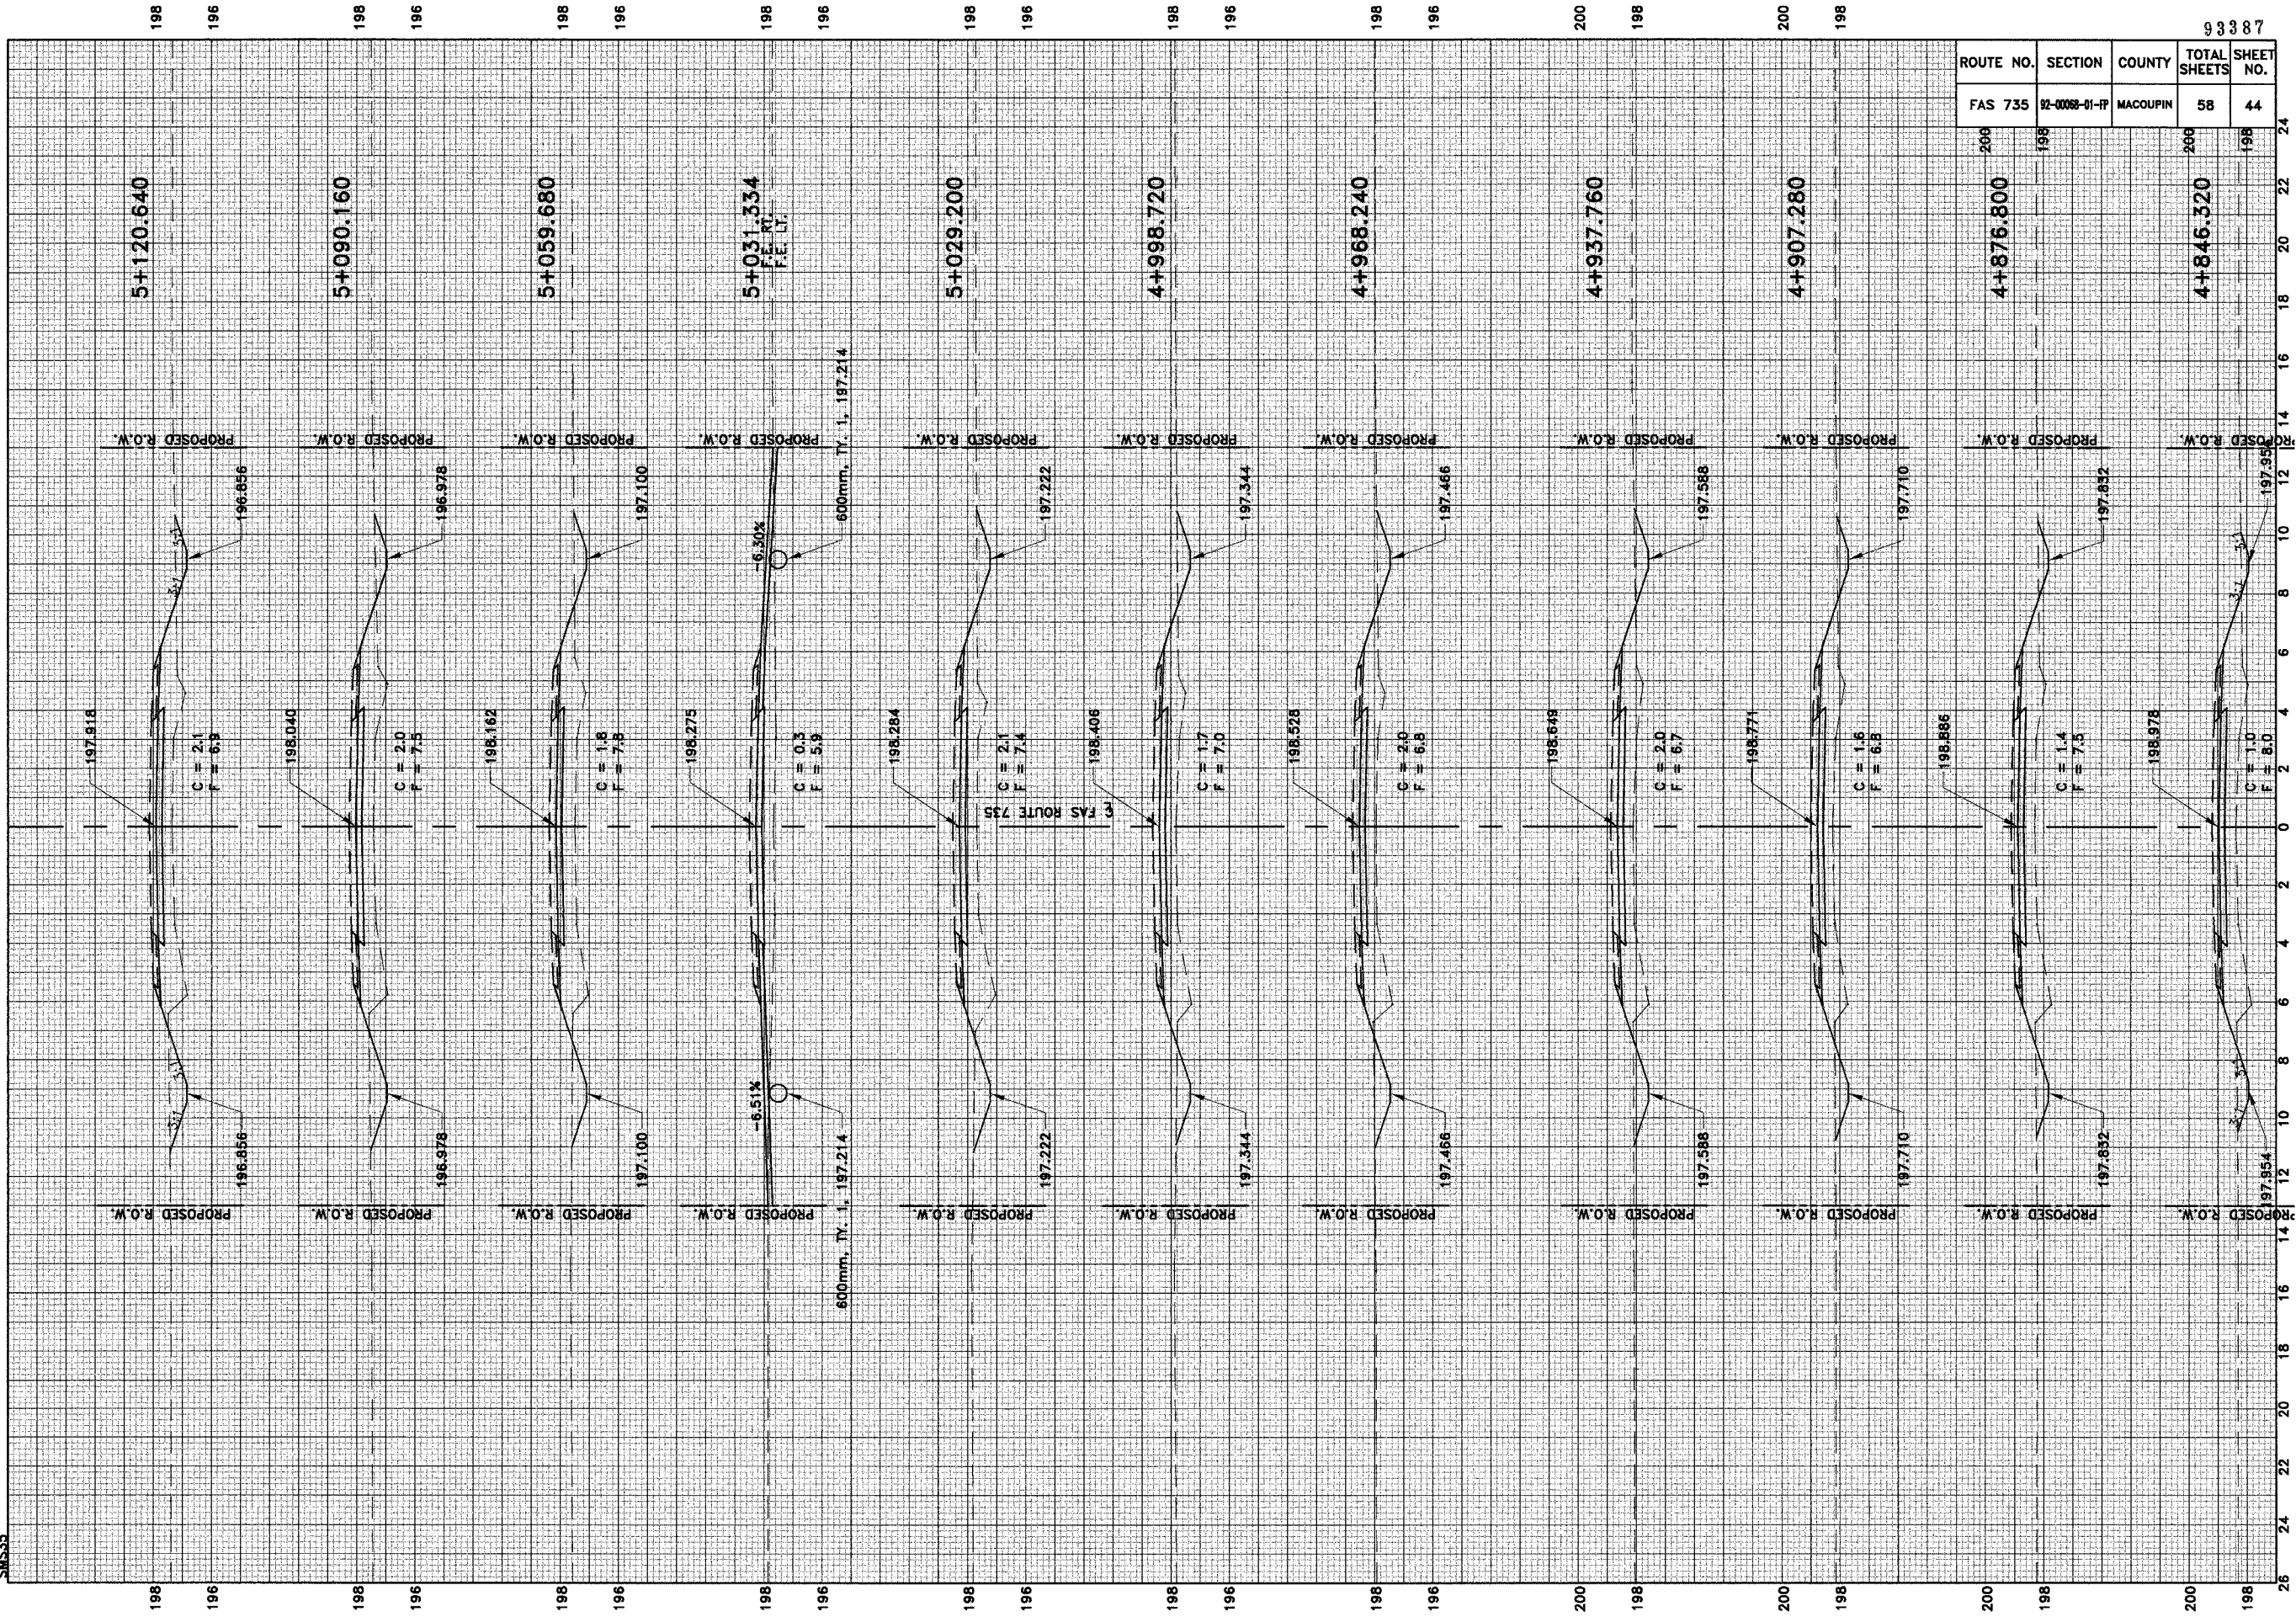

ROUTE NO.	SECTION	COUNTY	TOTAL SHEETS	SHEET NO.
FAS 735	92-0068-01-P	MACOUPIN	58	44

93387