


SR3

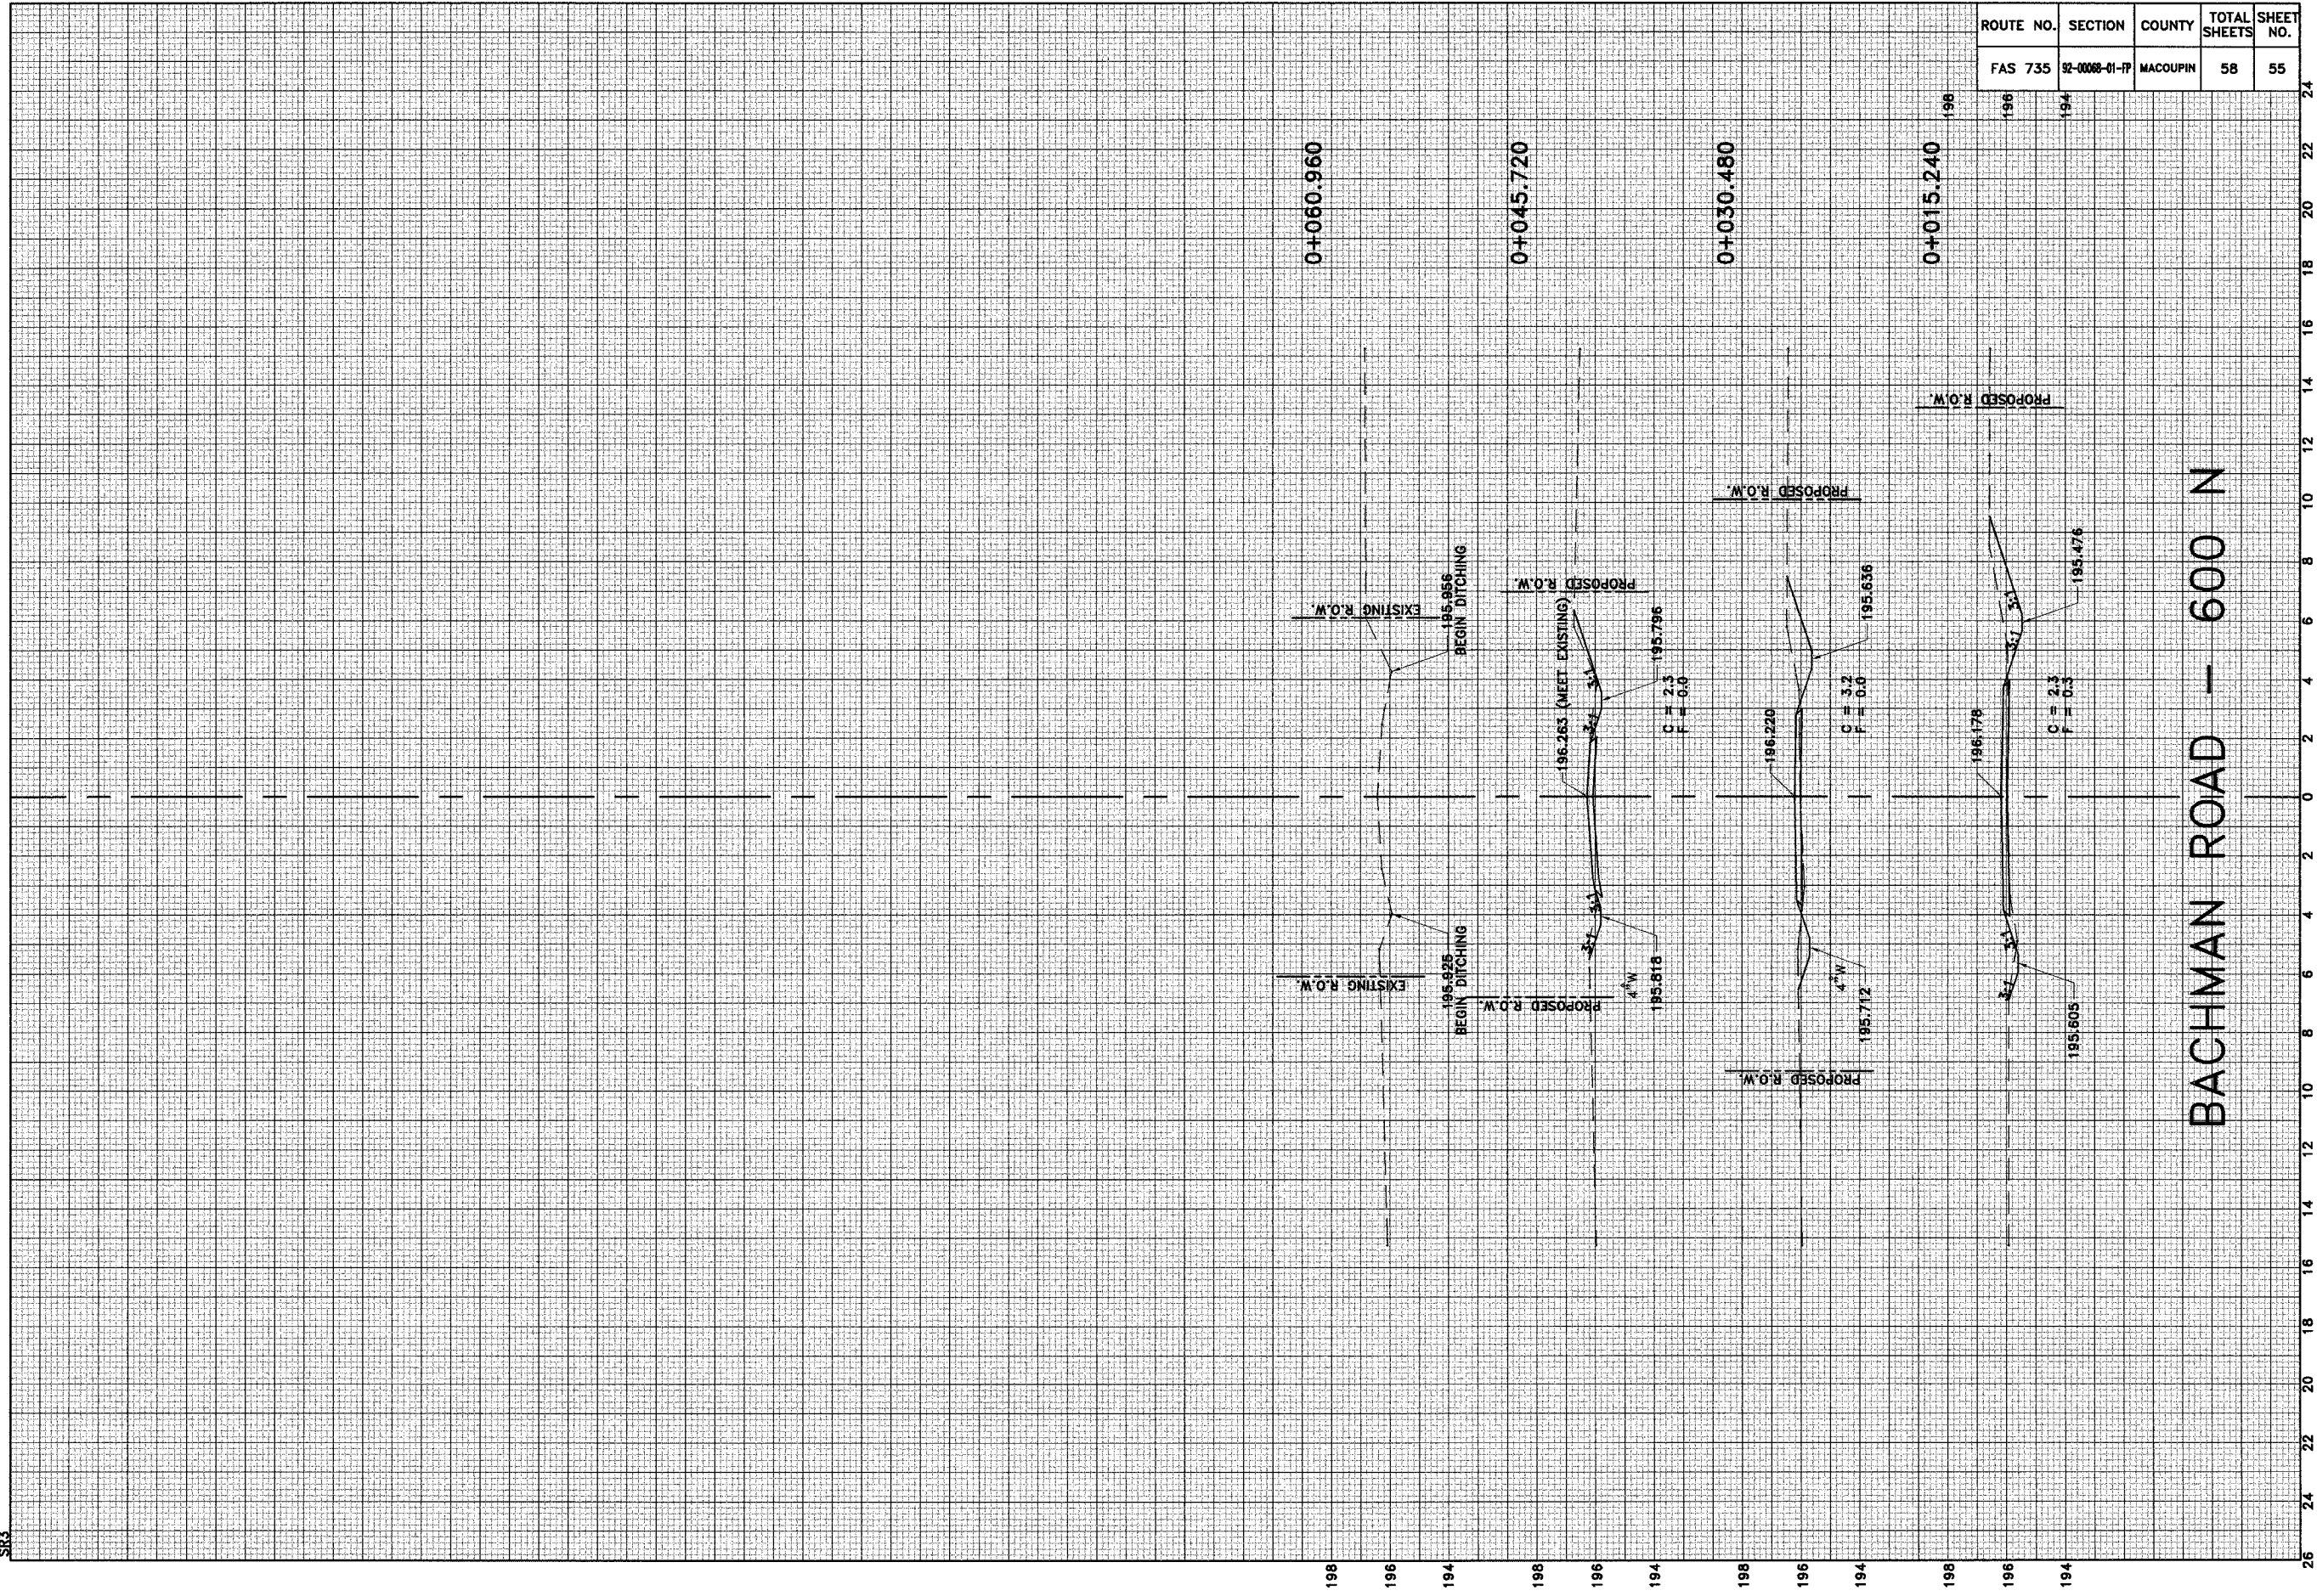

# BACHMAN ROAD — 600 N

ROUTE NO.	SECTION	COUNTY	TOTAL SHEETS	SHEET NO.
FAS 735	92-0000-01-P	MACOUPIN	58	55

93387