

081-0134, 0135

ROUTE NO.	SEC.	COUNTY	TOTAL LENGTH	FEET
FA. 403	161-2	ROCK ISLAND	832	1
FED. ROAD DIST. NO. 4				

P-92-001-71 (161)


STATE OF ILLINOIS
DEPARTMENT OF TRANSPORTATION
PLANS FOR PROPOSED
FEDERAL AID HIGHWAY

SEE SHEET NO. 2
FOR INDEX OF SHEETS

PLAN 1 INCH = 100 FT.
PROFILE, HOR. 1 INCH = 100 FT.
PROFILE, VERT. 1 INCH = 10 FT.
CROSS-SECTIONS 1 INCH = 10 FT.

F.A. ROUTE 403
SEC. 161-I-(2,2SG,HB-4,HB-5,HB-10,B-2,HB-6,HB-7,HB-8,HB-9,B-3,B-4)
PROJECT EBRF 403-1(6)
ROCK ISLAND COUNTY
WHITESIDE COUNTY

C-92-059-74

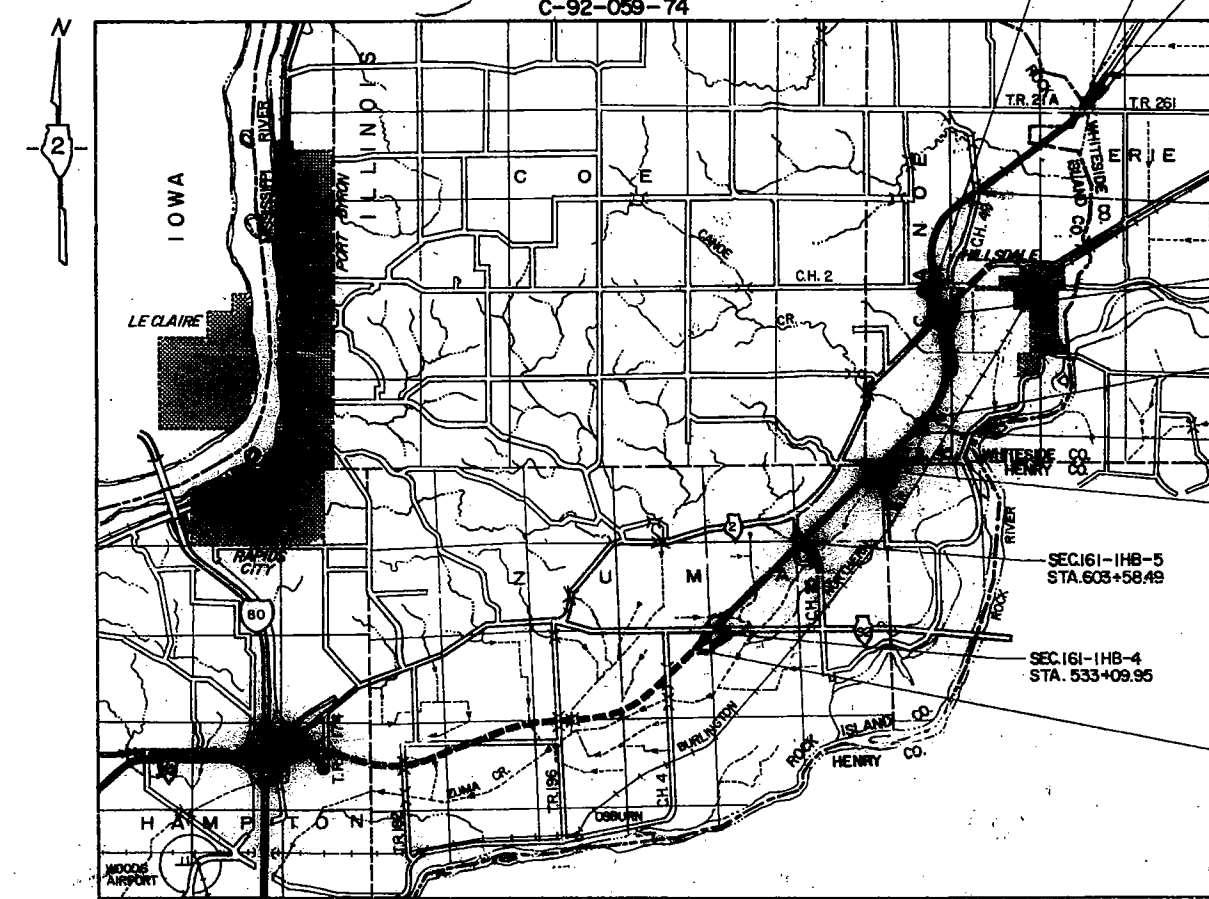

PROJECT EBRF 403-1(6)
SEC. 161-I-2 ENDS
STA. 960+00

SEC. 161-IHB-8
STA. 866+12.86

SEC. 161-IHB-6
STA. 774+50.24

SEC. 161-IB-2
STA. 710+50


EQUATION STA. 703+68.46 BACK=
STA. 703+69.44 AHEAD

SEC. 161-IHB-10
STA. 669+50

SEC. 161-IHB-5
STA. 603+58.49

SEC. 161-IHB-4
STA. 533+09.95

PROJECT EBRF 403-1(6)
SEC. 161-I-2 BEGINS
STA. 504+00

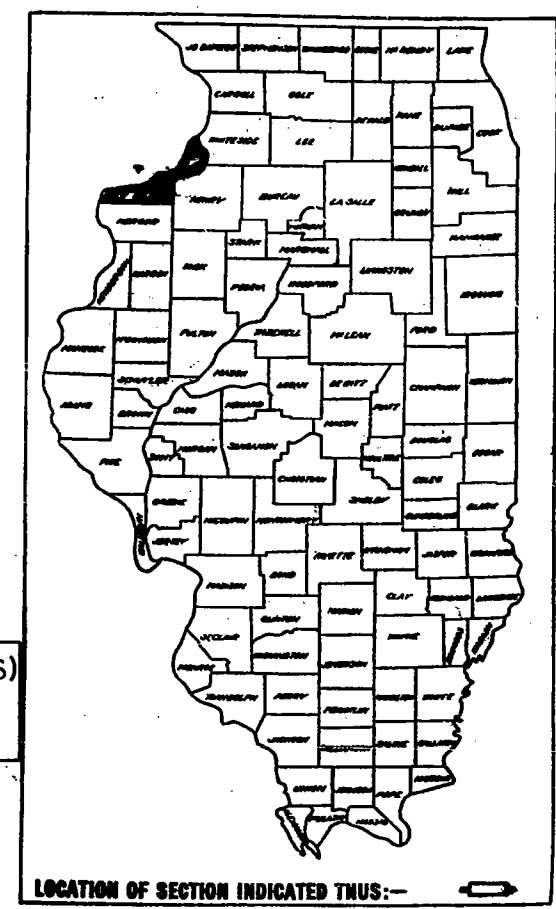

LOCATION OF SECTION INDICATED THUS: -

DESIGN DESIGNATION
1235(95) TRUNK 7.16 (CRPCC-20)

STATE OF ILLINOIS
DEPARTMENT OF TRANSPORTATION
SUBMITTED: [Signature]
EXAMINED: [Signature]
APPROVED: [Signature]


DEPARTMENT OF TRANSPORTATION
FEDERAL HIGHWAY ADMINISTRATION
APPROVED: [Signature]
DIVISION ENGINEER: [Signature]
DATE: [Date]

SCALE: 1 INCH = 1 MILE

NET LENGTH OF PROJECT 45,509.02 FEET 13.75 MILES 13.698 KILOMETERS

CONTRACT NO. 30278

ROCK ISLAND COUNTY
WHITESIDE COUNTY
SECTION 161-I-2 F.A. ROUTE 403

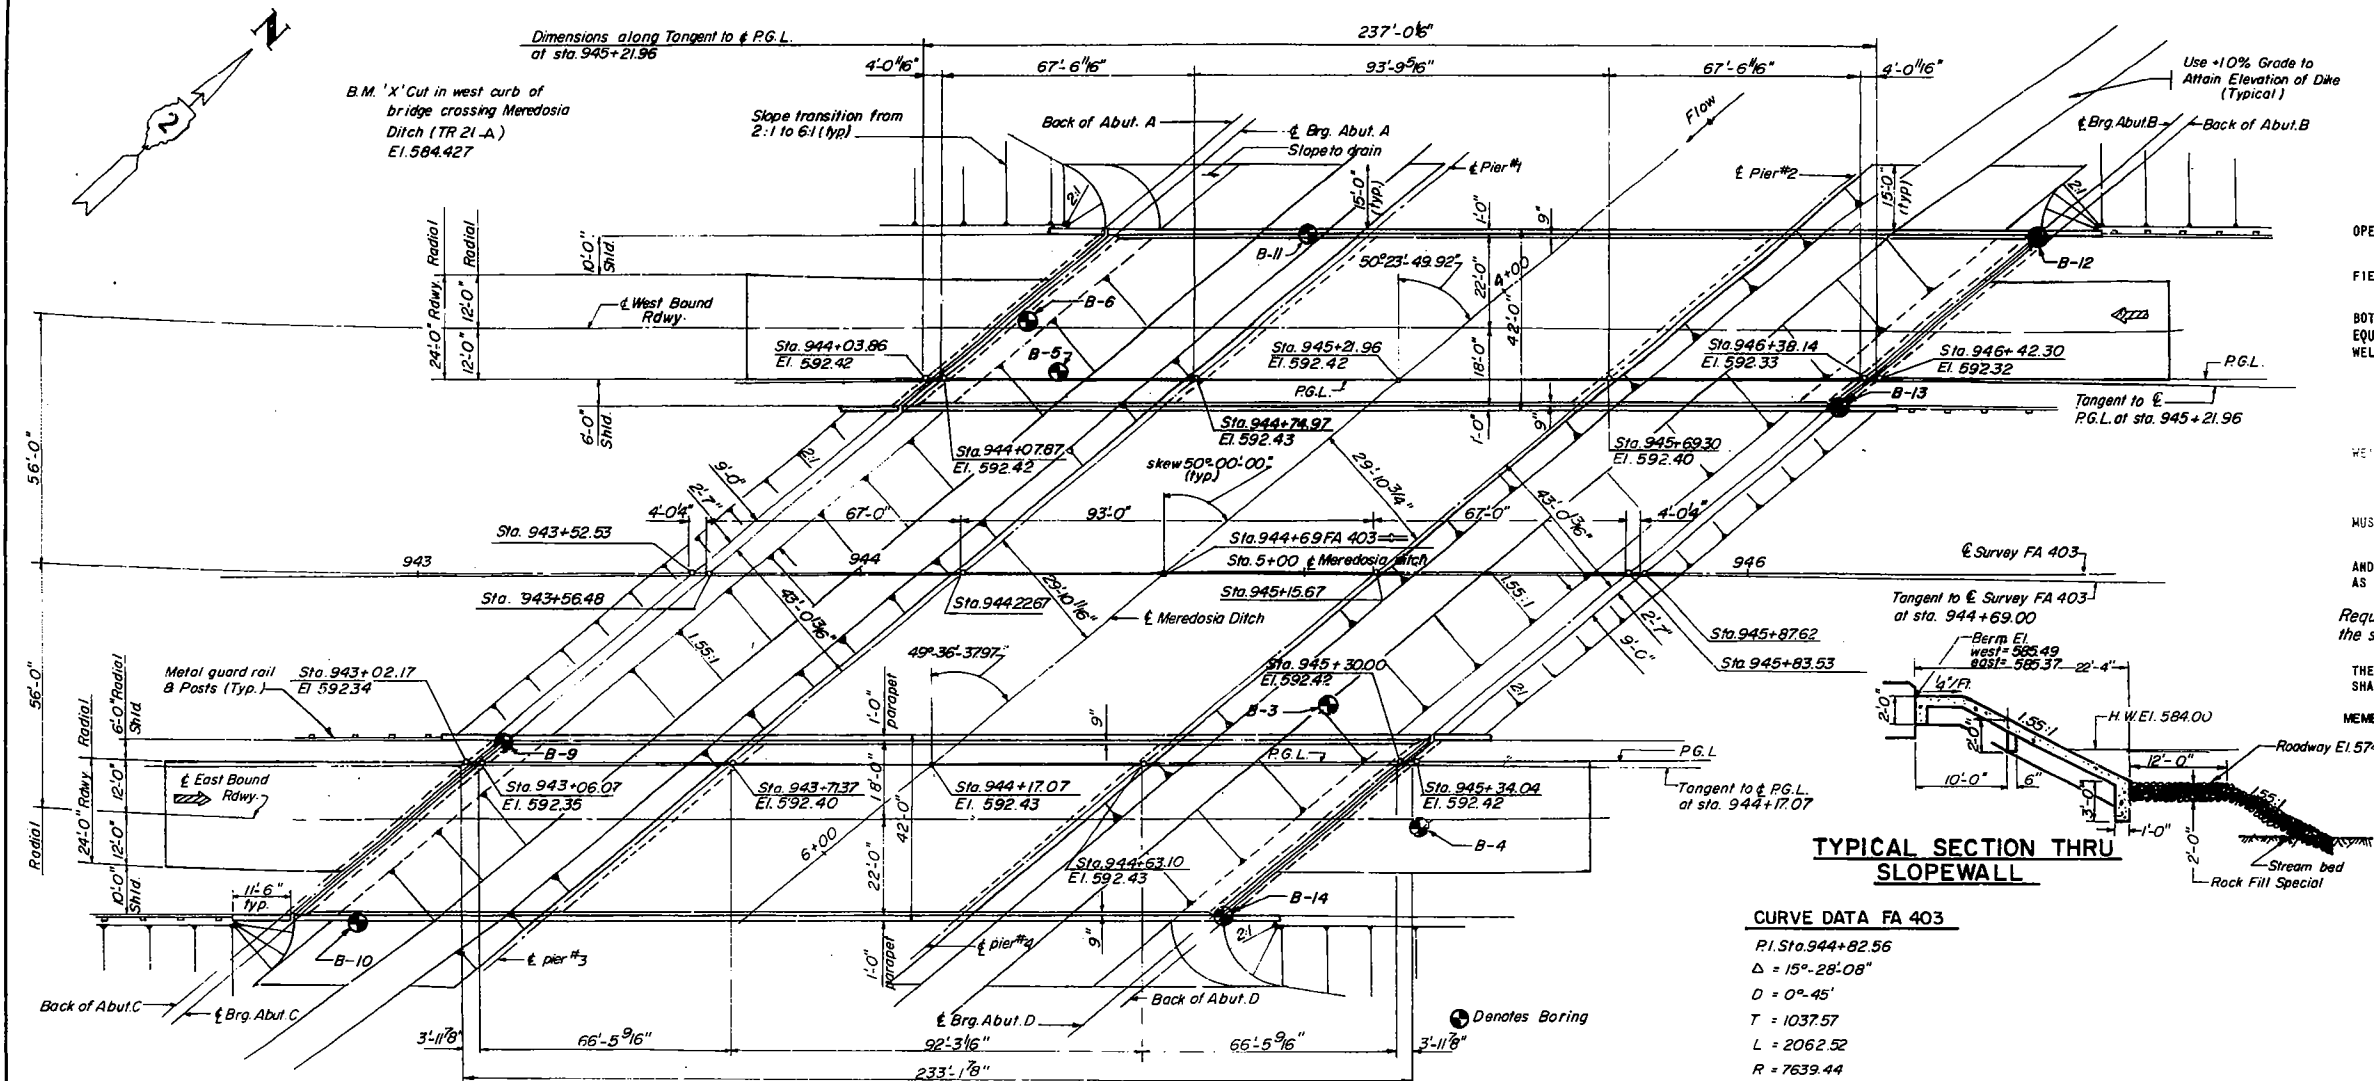

TYPICAL SECTION THRU
SLOPEWALL

CURVE DATA FA 403

P.I.Sto.944+82.56
 $\Delta = 15^{\circ}-28'-08''$
 $D = 0^{\circ}-45'$
 $T = 1037.57$
 $L = 2062.52$
 $R = 7639.44$
 $S.E.=0.032'/Fl.$
 $E = 70.14$

WATERWAY DATA

Drainage Area	36.55 Sq. Mi.
Character	Flat Cultivated Land
Required Opening	765 Sq. Ft.
Bottom of Channel	El. 570.8
Design Discharge	35 1/4 cfs.


NOTES:

DESIGN LOADING:

HS 20-44 And Allowance For 25 P.S.F.
Future Wearing Surface

DESIGN STRESSES:

fc = 1400 P.S.I. Except As follows:
fc = 1200 P.S.I. For Deck Slab
fc = 1000 P.S.I. For Conc. In Contact With Earth
fs = 20,000 P.S.I. - Structural Steel
fs = 20,000 P.S.I. Reinforcement Steel
v = 75 P.S.I. Allowable Shear In Footings.
n = 10
Allowable Live Load Deflection =
L/1200 (Composite)
DESIGN SPECIFICATIONS: AA S3019.7.3 As Applicable.

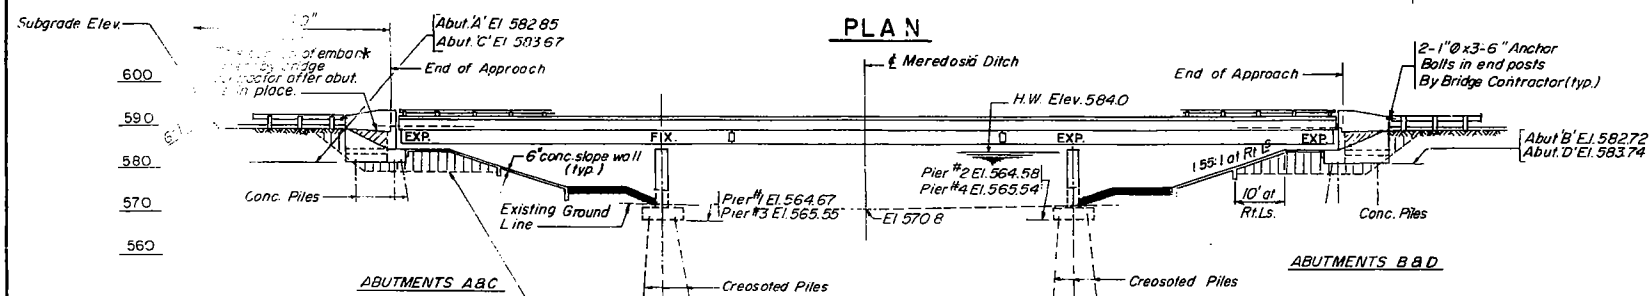


ELEVATION

NOTE:


A removal and replacement scheme from 10' behind the abutments to the outer quarter point of the end slopes and between the outer quarter points of the side slopes and to the depths indicated below should be adopted:

- At abutment A to elevation ± 566.3
- At abutment B to elevation ± 570.5
- At abutment C to elevation ± 571.8
- At abutment D to elevation ± 574.3

Backfill should be with a porous granular material to 2' above the water level in the excavation at the time of replacement. Replacement above this level should be with suitable earth embankment materials.

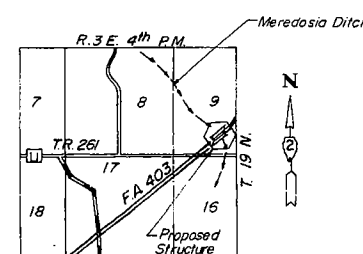

LOCATION MAP

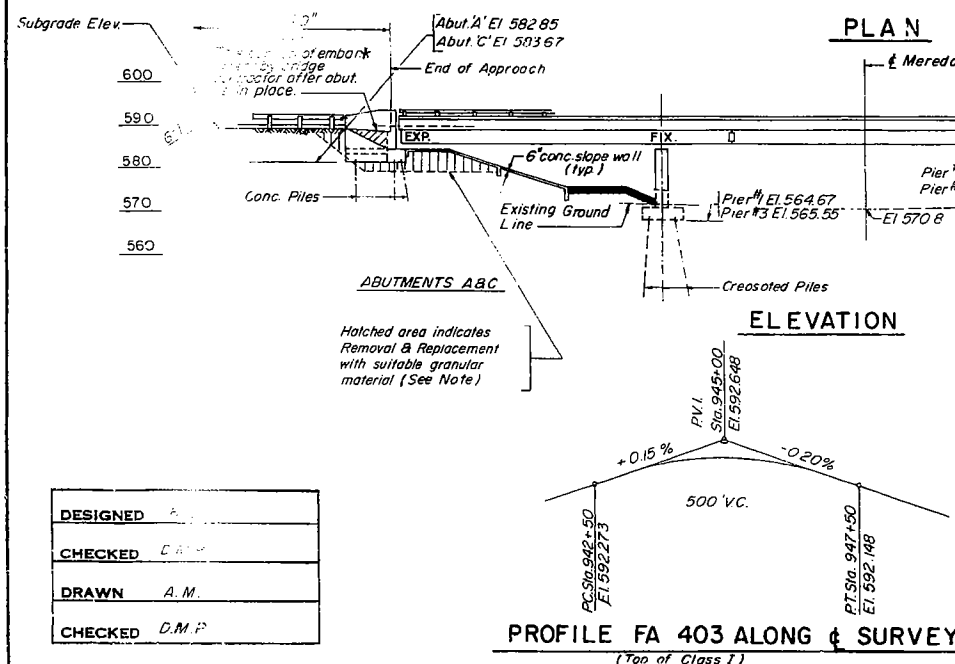

PROFILE FA 403 ALONG & SURVEY
(Top of Class I)

DESIGNED	A. M.
CHECKED	D. M. P.
DRAWN	A. M.
CHECKED	D. M. P.

TOTAL BILL OF MATERIAL				
ITEM	UNIT	SUPER STRUCT.	SUB STRUCT.	TOTAL
STRUCTURE EXCAVATION	CU. YDS.	--	625	625
PROTECTIVE COAT	SQ. YDS.	445	--	445
CLASS "X" CONCRETE	CU. YDS.	591.0	1,044.8	1,635
STRUCTURAL STEEL	L. SUM	0.16	--	0.16
ALUMINUM RAILING	LIN. FT.	920	--	920
REINFORCEMENT BARS	LBS.	169,260	54,040	223,300
STUD SHEAR CONNECTORS	EACH	6,390	--	6,390
CRESOTED PILES (20.1' to 38')	LIN. FT.	--	2,920	2,920
CONCRETE PILES	LIN. FT.	--	2,748	2,748
TEST PILES (CONCRETE)	EACH	--	4	4
TEST PILES (TIMBER)	EACH	--	4	4
SLOPE WALL (6")	SQ. YDS.	1,573	--	1,573
BIT. CONC. SURFACE COURSE CLASS 1	TONS	166	--	166
WATERPROOFING MEMBRANE SYSTEM	SQ. YDS.	1,967	--	1,967
NEOPRENE EXP. JOINT 2"	LIN. FT.	124	--	124
NEOPRENE EXP. JOINT 2 1/2"	LIN. FT.	130	--	130
REMOVAL & REPLACEMENT OF GRANULAR MAT'L'S.	CU. YDS.	--	3,900	3,900
METAL SHOES	EACH	--	212	212
CRESOTED PILES (UP TO 20')	LIN. FT.	--	846	846
PERMANENT B.M. TYPE 1	EACH	1	--	1
NAME PLATES	EACH	1	--	1
ROCK FILL SPECIAL	TON	--	2,364	2,364

* CALCULATED PLAN WEIGHT OF STRUCTURAL STEEL = 628.240 LBS

STATION 944 + 69.0
BUILT 19 BY
STATE OF ILLINOIS
FA 403 SECTION 161-1B-4
FA PROJ. EBRF-403-1(6)
LOADING HS 20

NAME PLATE
SEE STD 2113


GENERAL PLAN & ELEVATION

FA 403 SECTION 161 - 1E - 4

FA 403 OVER MEREDOSIA DITCH

ROCK ISLAND & WHITE SIDE COUNTY

STATION 944+69.00

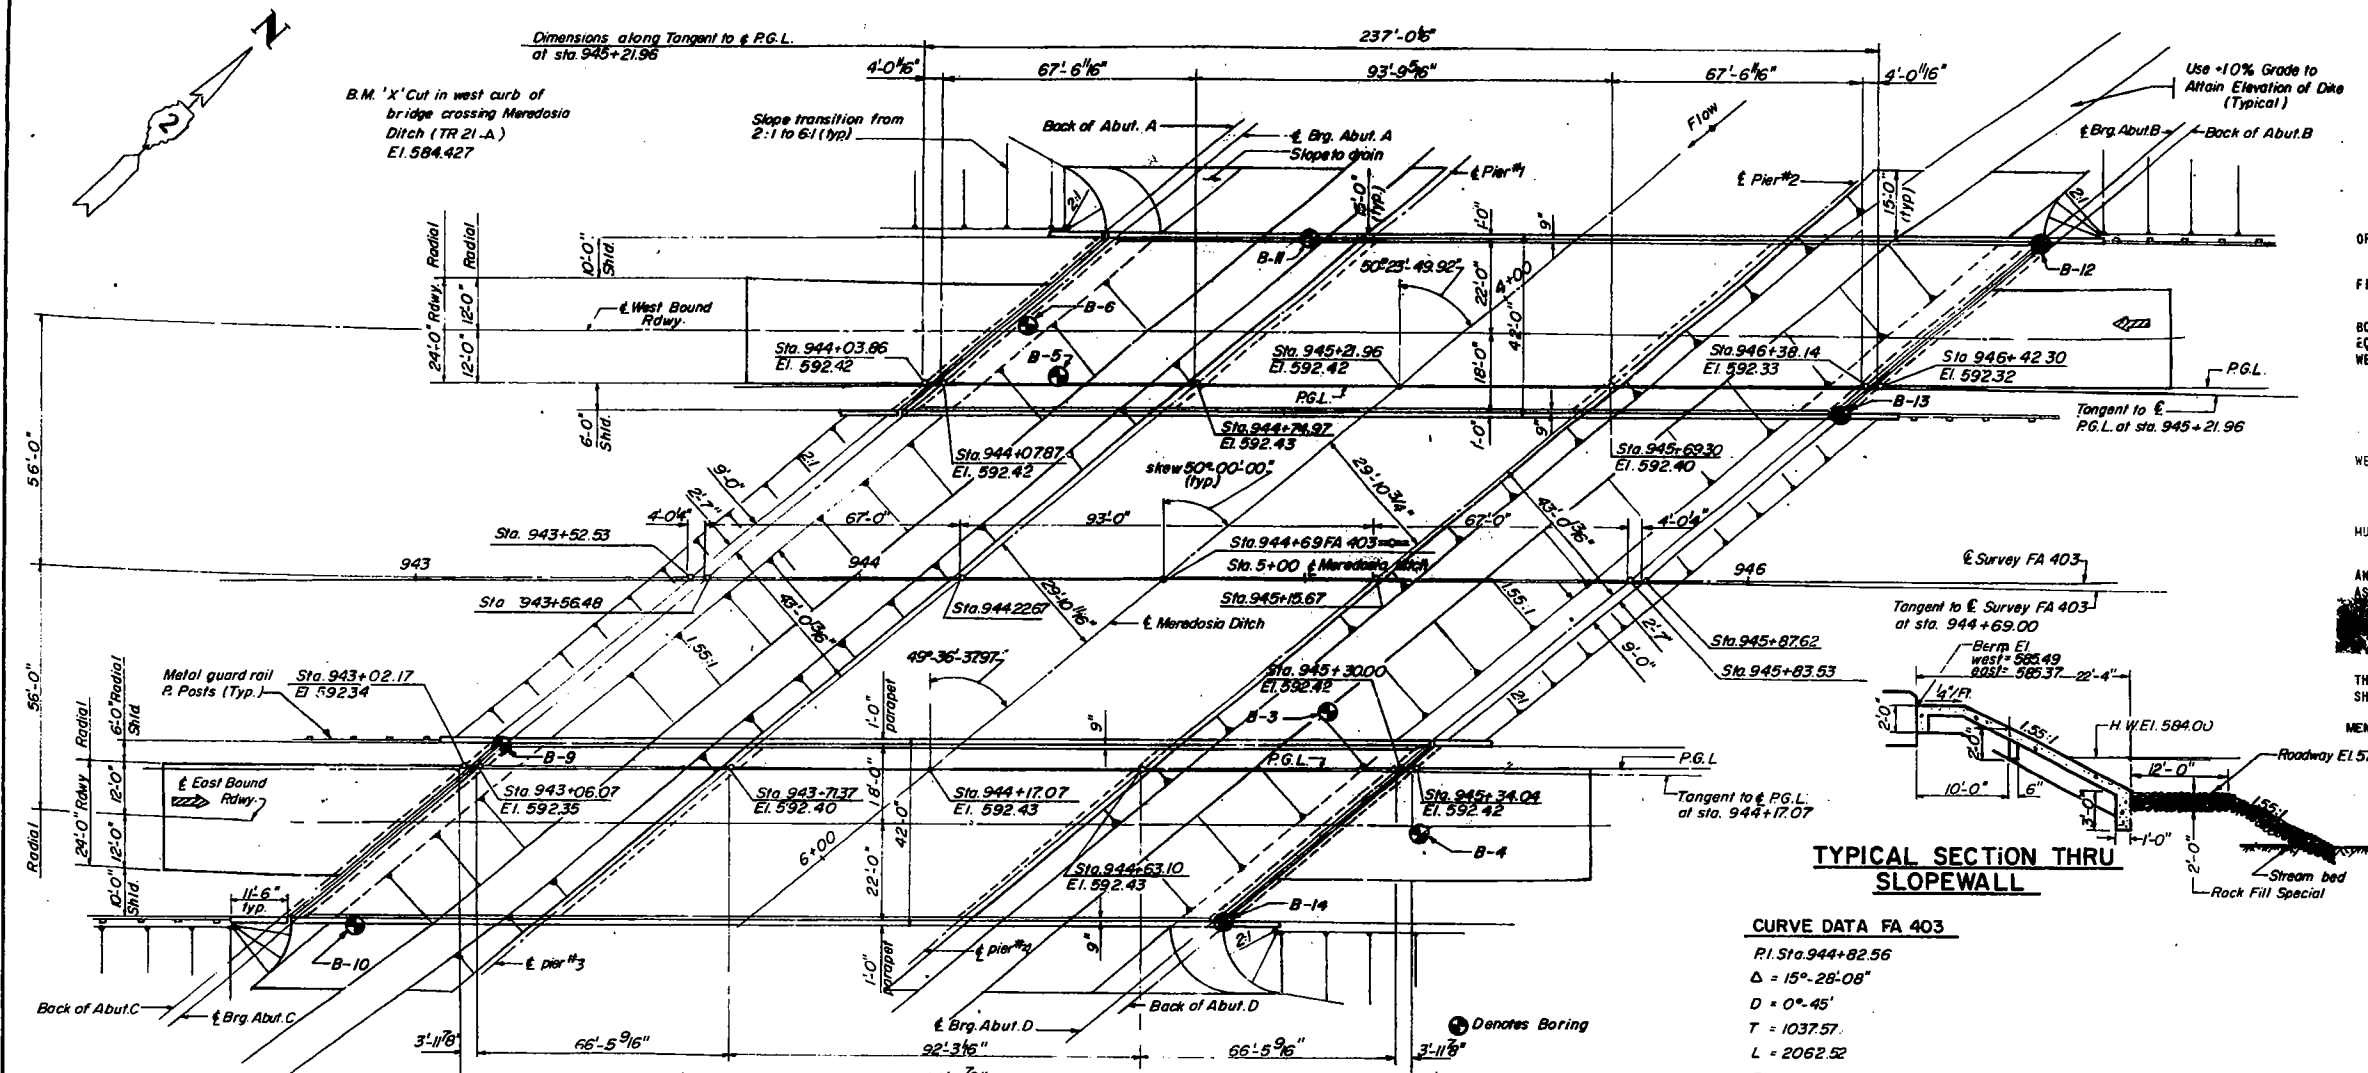

GENERAL NOTES
 ALL REINFORCEMENT BARS SHALL BE LAPPED 24 DIAMETERS UNLESS OTHERWISE SHOWN.
 FIELD CONNECTIONS SHALL BE BOLTED USING HIGH STRENGTH BOLTS. BOLTS 3/4" Ø, OPEN HOLES 13/16" UNLESS OTHERWISE NOTED.
 THE BASIC LEAD SILICO CHROMATE PAINT SYSTEM SHALL BE USED FOR SHOP AND FIELD PAINTING OF STRUCTURAL STEEL.
 FIELD WELDING OF CONSTRUCTION ACCESSORIES WILL NOT BE PERMITTED TO THE BOTTOM OF FLANGE OF BEAMS OR GIRDERS N/R TO THE TOP FLANGE FOR A DISTANCE EQUAL TO ONE-FOURTH THE SPAN LENGTH EACH WAY FROM THE PIER SUPPORTS. FIELD WELDING IN OTHER AREAS WILL BE PERMITTED ONLY WHEN APPROVED BY THE ENGINEER.
 ANCHOR BOLTS SHALL BE SET BEFORE BOLTING DIAPHRAGMS OVER SUPPORTS.
 SLOPE WALL SHALL BE REINFORCED WITH WELDED WIRE FABRIC 6" x 6" MESH, WEIGHING 584 PER 100 SQ. FT.

THE EMBANKMENT CONFIGURATION SHOWN SHALL BE THE MINIMUM EMBANKMENT THAT MUST BE CONSTRUCTED PRIOR TO CONSTRUCTION OF THE ABUTMENTS.
 THE CONTRACTOR SHALL DRIVE FOUR TIMBER TEST PILES, ONE AT EACH PIER AND FOUR CONCRETE TEST PILES, ONE AT EACH ABUTMENT, IN A PERMANENT LOCATION, AS DIRECTED BY THE ENGINEER BEFORE ORDERING THE REMAINDER OF THE PILES.

THE CONCRETE RAIL SECTION ABOVE THE MANDATORY CONST. JOINT AT THE TOP OF THE SLAB SHALL BE CONSTRUCTED OF CLASS X CONCRETE, EXCEPT THE AGGREGATES SHALL CONFORM TO THE REQUIREMENTS OF HANDRAIL CONCRETE.
 PROTECTIVE COAT SHALL NOT BE APPLIED TO SURFACES TO WHICH WATERPROOFING MEMBRANE SYSTEM IS APPLIED.

TOTAL BILL OF MATERIAL

ITEM	UNIT	SUPER STRUCT.	SUB STRUCT.	TOTAL
STRUCTURE EXCAVATION	CU. YDS.	---	625	625
PROTECTIVE COAT	SQ. YDS.	445	---	445
CLASS "X" CONCRETE	CU. YDS.	591.0	1,044.8	1,635.8
STRUCTURAL STEEL	L. SUM	0.16	---	0.16
ALUMINUM RAILING	LIN. FT.	920	---	920
REINFORCEMENT BARS	LBS.	169,260	54,040	223,300
STUD SHEAR CONNECTORS	EACH	6,390	---	6,390
CROSSOTER PILES (20' TO 38')	LIN. FT.	---	2,920	2,920
CONCRETE PILES	LIN. FT.	---	2,748	2,748
TEST PILES (CONCRETE)	EACH	---	4	4
TEST PILES (TIMBER)	EACH	---	4	4
SLOPE WALL (6")	SQ. YDS.	1,573	---	1,573
BIT. CONC. SURFACE COURSE CLASS I	TONS	165	---	165
WATERPROOFING MEMBRANE SYSTEM	SQ. YDS.	1,967	---	1,967
NEOPRENE EXP. JOINT 2"	LIN. FT.	124	---	124
NEOPRENE EXP. JOINT 2 1/2"	LIN. FT.	130	---	130
REMOVAL & REPLACEMENT OF GRANULAR MAT'L.	CU. YDS.	---	3,900	3,900
METAL SHOES	EACH	---	212	212
CROSSOTER PILES (UP TO 20')	LIN. FT.	---	846	846
PERMANENT B.M. TYPE I	EACH	1	---	1
NAME PLATES	EACH	1	---	1
ROCK FILL SPECIAL	TON	---	2,364	2,364

* CALCULATED PLAN WEIGHT OF STRUCTURAL STEEL = 628,240 LBS.

TYPICAL SECTION THRU SLOPEWALL

CURVE DATA FA 403
 P.I. Sta. 944+82.56
 $\Delta = 15^\circ 28' 08''$
 $D = 0^\circ 45'$
 $T = 1037.57$
 $L = 2062.92$
 $R = 7639.44$
 $S.E. = 0.0327$
 $E = 70.14$


WATERWAY DATA
 Drainage Area 36.55 Sq. Mi.
 Character Flat Cultivated Land
 Required Opening 765 Sq. Ft.
 Bottom of Channel El. 570.8
 Design Discharge 3514 cfs.

NOTES:
DESIGN LOADING:
 HS 20-44 And Allowance For 25 P.S.F. Future Wearing Surface
DESIGN STRESSES:
 $f_c = 1400$ P.S.I. Except As follows:
 $f_c = 1200$ P.S.I. For Deck Slab
 $f_c = 1000$ P.S.I. For Conc. In Contact With Earth
 $f_s = 20,000$ P.S.I. - M183 Structural Steel
 $f_s = 20,000$ P.S.I. Reinforcement Steel
 $v = 75$ P.S.I. Allowable Shear In Footings.
 $n = 10$
 Allowable Live Load Deflection = $L/1200$ (Composite)
 DESIGN SPECIFICATIONS: AASHTO 1973 As Applicable.

STATION 944+69.0
 BUILT 19 BY
 STATE OF ILLINOIS
 FA 403 SECTION 161-1B-4
 FA PROJ. EBRF-403-1(6)
 LOADING HS 20

NAME PLATE
 SEE STD 2113


GENERAL PLAN & ELEVATION
 FA 403 SECTION 161-1B-4
 FA 403 OVER MEREDOSIA DITCH
 ROCK ISLAND & WHITE SIDE COUNTY
 STATION 944+69.00

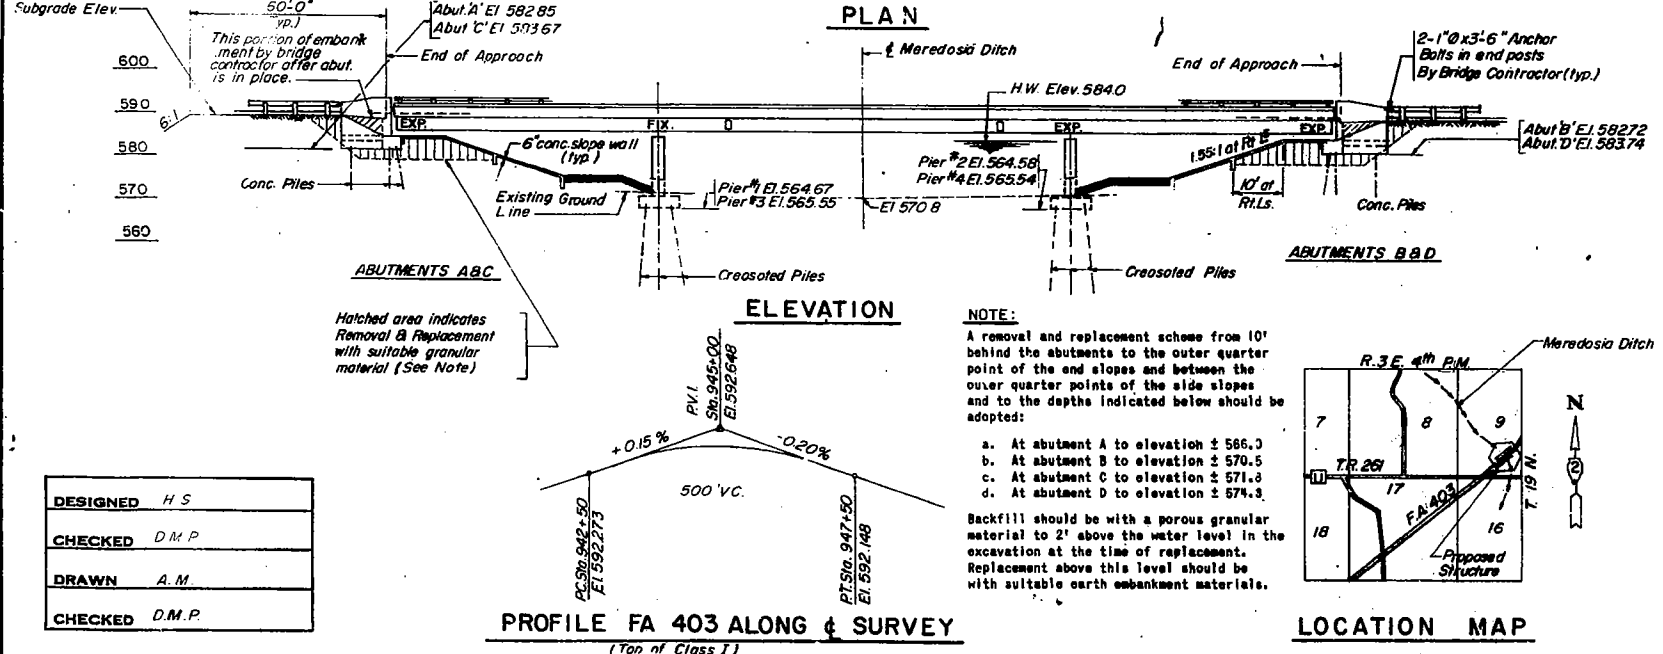


DESIGNED	H.S.
CHECKED	D.M.P.
DRAWN	A.M.
CHECKED	D.M.P.

As Revised 2-3-75 L.W.

AS REVISED

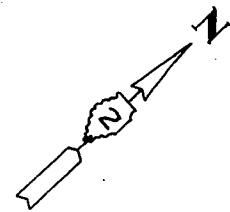


ROUTE NO.	SECTION	COUNTY	TOTAL SHEETS	SHEET NO.	SHEET NO. 2
FA 403	161-1-2	ROCK ISLAND WHITESIDE	532	282	27 SHEETS
DESIGNED BY	DRAWN BY	CHECKED BY	DATE	PROJECT	

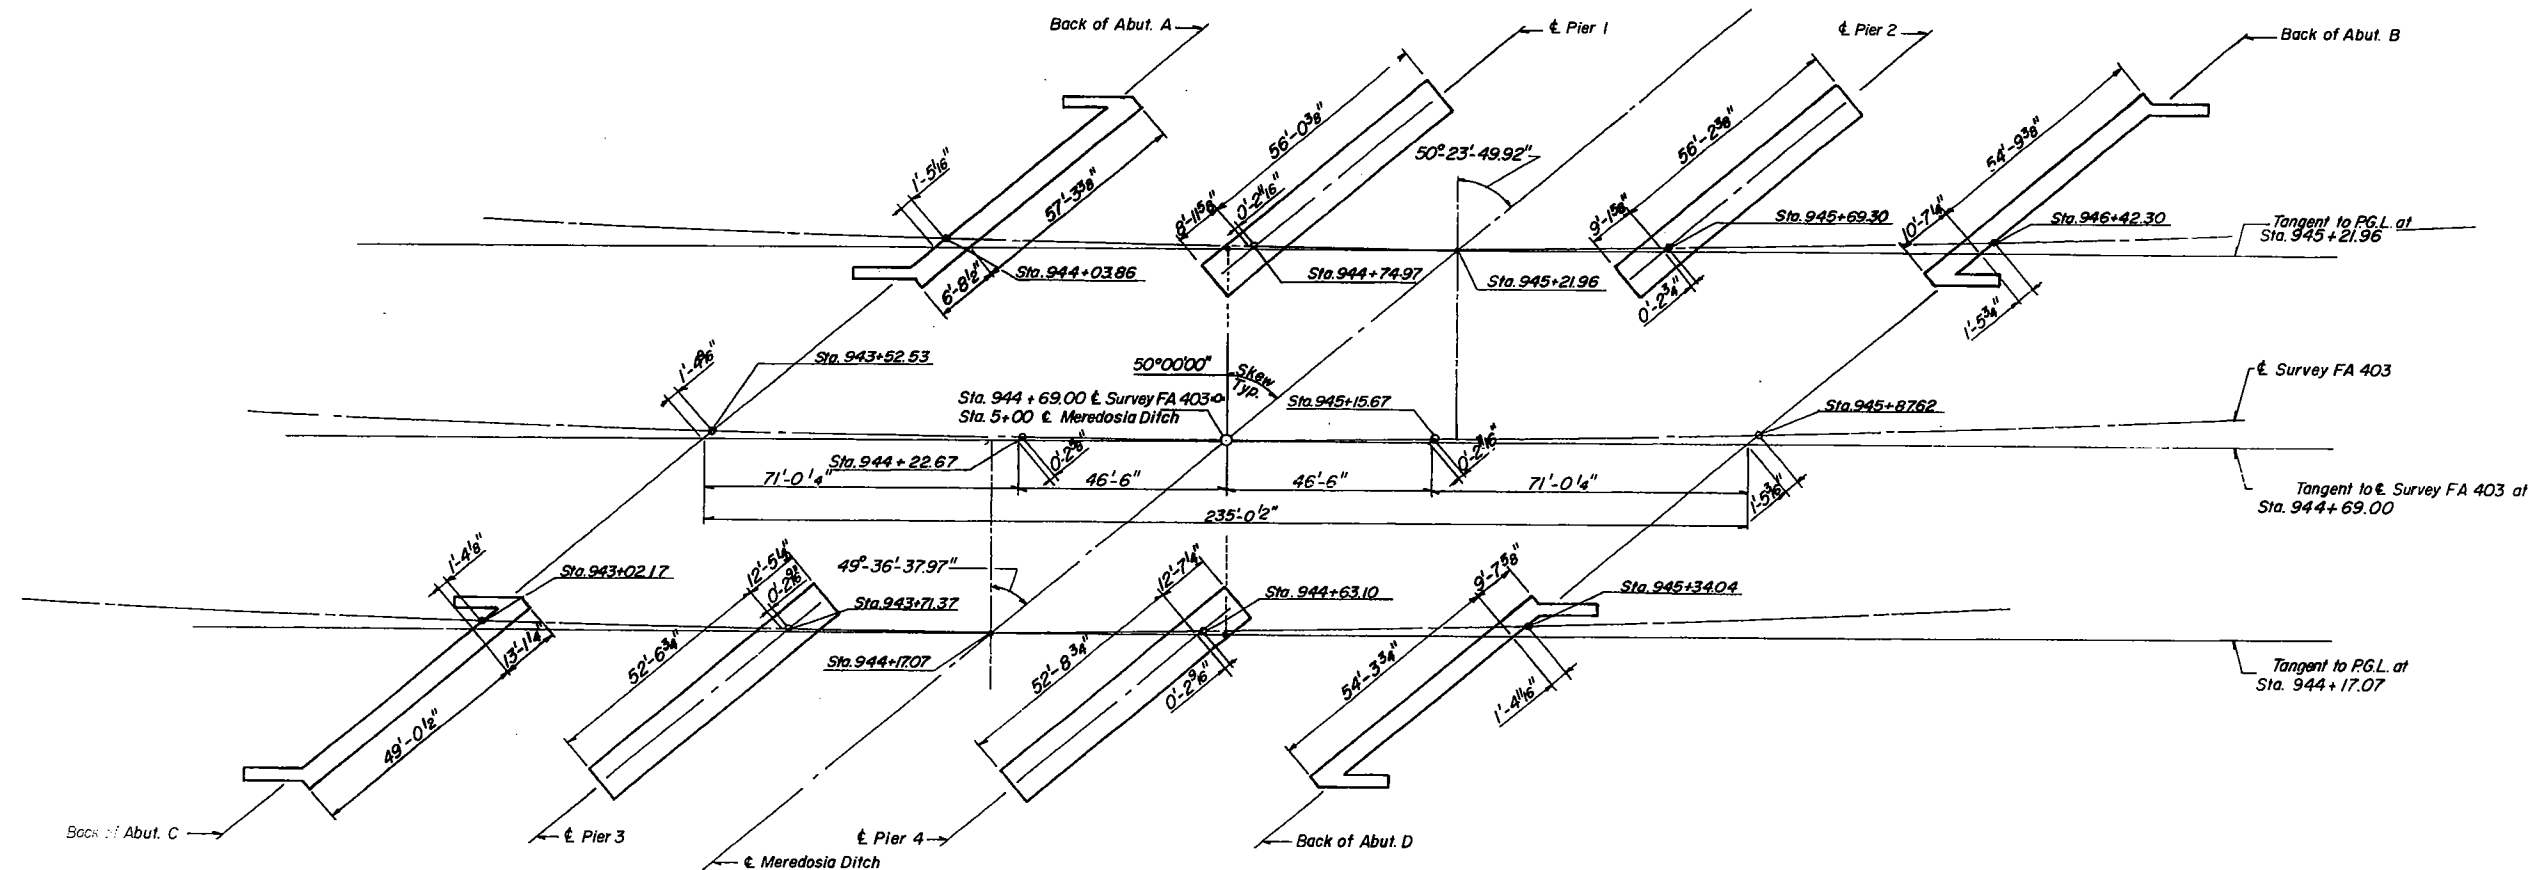


FOOTING LAYOUT

DESIGNED	HRS
CHECKED	RA, AA
DRAWN	GG
CHECKED	HRS

FOOTING LAYOUT
FA 403 SECTION 161-1B-4
FA 403 OVER MEREDOSIA DITCH
ROCK ISLAND & WHITE SIDE COUNTY
STATION 944+69.00

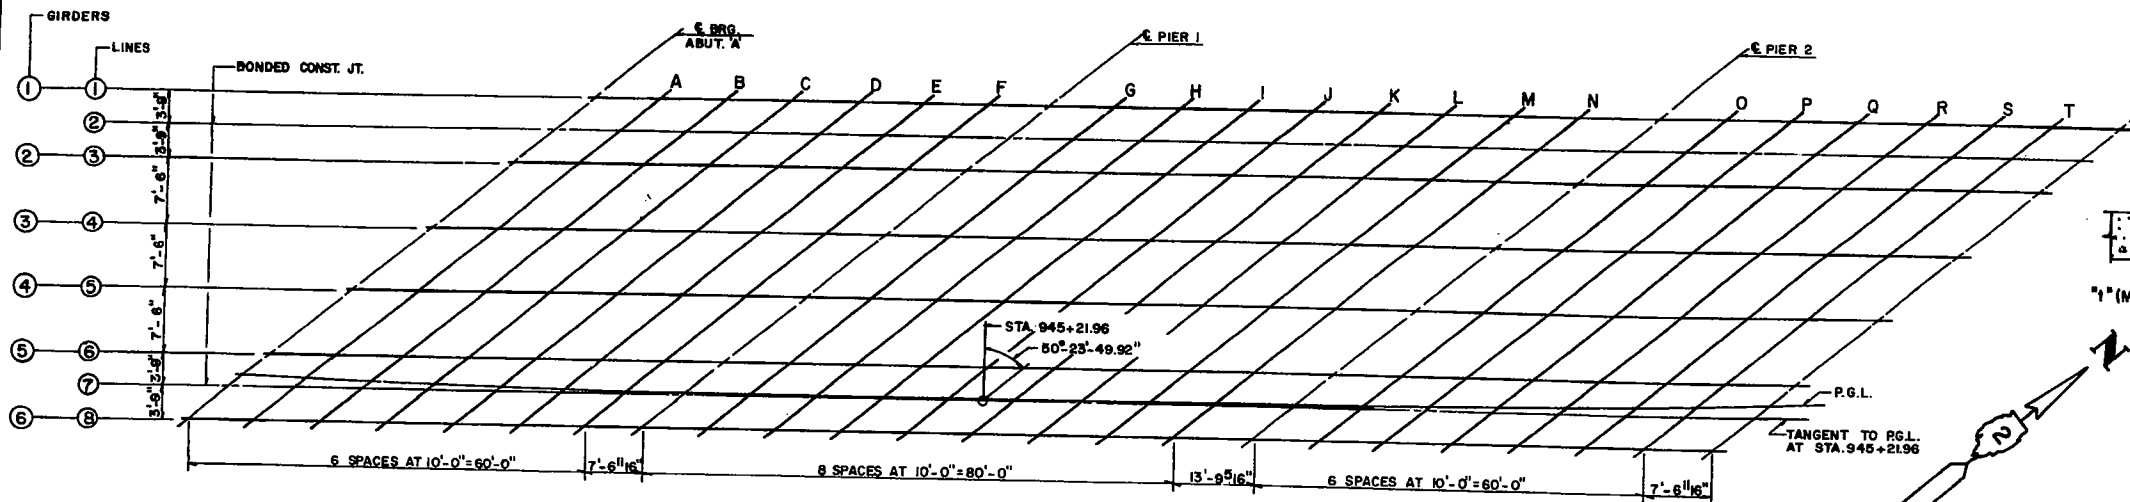


SHEET NO.	SECTION	QUANTITY	TOTAL	SHEET NO.
161-1-2	ROCK ISLAND	532	283	27 SHEETS
FA 403	WHITESIDE			

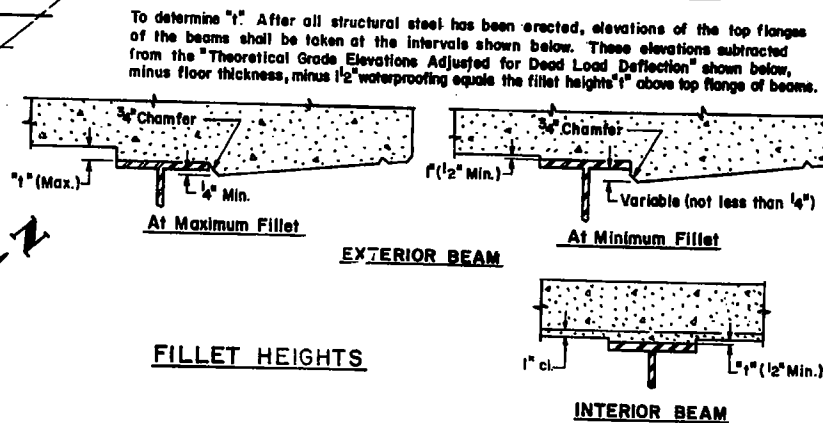

WEST BOUND RDWY.

WEST BOUND RDWT.						INTERIOR BEAM	
LINES	LOCATION	STATION	RADIAL OFFSET FROM P.G.L.	THEORETICAL GRADE ELEVATION	THEORETICAL GRADE ELEV. ADJUSTED FOR DEAD LOAD DEFLECTION	LINES	LOCATION	STATION	RADIAL OFFSET FROM P.G.L.	THEORETICAL GRADE ELEVATION	THEORETICAL GRADE ELEV. ADJUSTED FOR DEAD LOAD DEFLECTION	LINES	LOCATION	STATION	RADIAL OFFSET FROM P.G.L.	THEORETICAL GRADE ELEVATION	THEORETICAL GRADE ELEV. ADJUSTED FOR DEAD LOAD DEFLECTION	
①	Brig. Abut. 'A'	94467.544	-33.391	591.3642	591.364	Brig. Abut. 'A'	94438.470	-25.797	591.6058	591.605	Brig. Abut. 'A'	94420.375	-10.579	592.0884	592.088	Brig. Abut. 'A'	94406.852	0.862	592.4497	592.449	
		94467.648	-33.482	591.3621	591.380		94467.751	-33.559	591.3597	591.389		94467.855	-33.623	591.3571	591.388		94467.959	-33.673	591.3541	591.378	94468.064	-33.713	591.3509	591.369	Pier	94515.804	-33.747	591.3445	591.344	Pier	94506.661	-26.234	591.5879	591.587	Pier	94488.429	-11.176	592.0740	592.074	Pier	94474.803	0.144	592.4379	592.437	94525.907	-33.748	591.3404	591.361	94536.009	-33.737	591.3361	591.386	94546.112	-33.712	591.3314	591.411	94556.214	-33.673	591.3265	591.423	94566.316	-33.622	591.3213	591.404	Pier	94576.419	-33.557	591.3159	591.372	Pier	94587.400	-25.972	591.5495	591.586	Pier	94569.010	-11.106	592.0399	592.076	Pier	94555.264	0.072	592.4070	592.441	94586.521	-33.479	591.3100	591.336	94596.622	-33.388	591.3039	591.295	94601.302	-25.841	591.5410	591.541	94610.538	-33.241	591.2951	591.537	Brig. Abut. 'B'	94678.773	-32.156	591.2436	591.243	Brig. Abut. 'B'	94669.472	-24.833	591.4915	591.491	Brig. Abut. 'B'	94650.924	-10.169	591.9863	591.986	Brig. Abut. 'B'	94637.061	0.862	592.3568	592.356	94688.877	-32.067	591.2407	591.291	94698.979	-31.929	591.2338	591.282	94709.081	-31.791	591.2269	591.271	94719.183	-31.653	591.2200	591.260	94729.285	-31.515	591.2131	591.250	②	Brig. Abut. 'A'	94463.005	-29.595	591.4850	591.485	Brig. Abut. 'A'	94429.414	-18.194	591.8472	591.847	Brig. Abut. 'A'	94411.356	-2.954	592.3293	592.329	Brig. Abut. 'A'	94402.354	4.681	592.5700	592.570	94463.103	-29.692	591.4831	591.502	94463.202	-29.776	591.4808	591.512	94463.301	-29.846	591.4783	591.511	94463.400	-29.903	591.4755	591.501	94463.499	-29.947	591.4725	591.483	Pier	94503.598	-29.978	591.4690	591.470	Pier	94489.915	-18.634	591.8365	591.849	Pier	94471.735	-3.585	592.3187	592.320	Pier	94462.672	3.978	592.5610	592.562	94511.230	-29.992	591.4662	591.466	94521.328	-29.999	591.4623	591.484	94531.425	-29.994	591.4581	591.512	94541.523	-29.975	591.4536	591.539	94551.620	-29.942	591.4488	591.552	Pier	94561.718	-29.897	591.4437	591.550	Pier	94571.815	-29.838	591.4384	591.532	Pier	94581.912	-29.767	591.4327	591.498	Pier	94592.009	-29.681	591.4267	591.461	94571.815	-29.838	591.4384	591.532	94581.912	-29.767	591.4327	591.498	94592.009	-29.681	591.4267	591.461	94605.918	-29.543	591.4181	591.418	Brig. Abut. 'B'	94674.120	-28.499	591.3676	591.367	Brig. Abut. 'B'	94660.180	-17.509	591.7390	591.739	Brig. Abut. 'B'	94644.677	-2.817	592.2334	592.233	Brig. Abut. 'B'	94632.468	4.944	592.4801	592.480	94684.220	-28.358	591.3607	591.389	94694.321	-28.216	591.3538	591.398	94704.422	-28.074	591.3469	591.407	94714.523	-27.932	591.3400	591.416	94724.624	-27.790	591.3331	591.425	③	Brig. Abut. 'A'	94439.497	-18.308	591.8456	591.866	Brig. Abut. 'A'	94409.509	-10.909	592.0869	592.086	Brig. Abut. 'A'	94389.620	-10.819	592.0840	592.084	Brig. Abut. 'A'	94369.731	-10.729	592.0811	592.081	94449.580	-18.409	591.8438	591.876	94459.663	-18.498	591.8417	591.877	94469.747	-18.573	591.8392	591.866	94479.831	-18.634	591.8365	591.849	94489.915	-18.683	591.8335	591.835	Pier	94497.536	-18.711	591.8310	591.831	Pier	94479.341	-3.631	592.3167	592.316	Pier	94459.403	-3.717	592.3104	592.347	Pier	94439.514	-3.627	592.3030	592.397	94507.619	-18.736	591.8275	591.851	94517.701	-18.748	591.8237	591.881	94527.784	-18.747	591.8196	591.910	94537.866	-18.733	591.8152	591.924	94547.949	-18.706	591.8106	591.923	Pier	94558.031	-18.665	591.8056	591.904	Pier	94568.114	-18.611	591.8004	591.870	Pier	94578.196	-18.544	591.7948	591.831	Pier	94588.278	-18.462	591.7889	591.825	94568.114	-18.611	591.8004	591.870	94578.196	-18.544	591.7948	591.831	94588.278	-18.462	591.7889	591.825	94598.360	-18.370	591.7830	591.812	Brig. Abut. 'B'	94660.180	-17.509	591.7390	591.739	Brig. Abut. 'B'	94644.677	-2.817	592.2334	592.233	Brig. Abut. 'B'	94624.677	-2.727	592.2265	592.226	Brig. Abut. 'B'	94604.788	-2.637	592.2196	592.219	94670.281	-17.367	591.7321	591.748	94680.382	-17.225	591.7252	591.757	94690.483	-17.083	591.7183	591.766	94700.584	-16.941	591.7114	591.775	94710.685	-16.799	591.7045	591.784	④	Brig. Abut. 'A'	94439.497	-18.308	591.8456	591.866	Brig. Abut. 'A'	94409.509	-10.909	592.0869	592.086	Brig. Abut. 'A'	94389.620	-10.819	592.0840	592.084	Brig. Abut. 'A'	94369.731	-10.729	592.0811	592.081	94449.580	-18.409	591.8438	591.876	94459.663	-18.498	591.8417	591.877	94469.747	-18.573	591.8392	591.866	94479.831	-18.634	591.8365	591.849	94489.915	-18.683	591.8335	591.835	Pier	94497.536	-18.711	591.8310	591.831	Pier	94479.341	-3.631	592.3167	592.316	Pier	94459.403	-3.717	592.3104	592.347	Pier	94439.514	-3.627	592.3030	592.397	94507.619	-18.736	591.8275	591.851	94517.701	-18.748	591.8237	591.881	94527.784	-18.747	591.8196	591.910	94537.866	-18.733	591.8152	591.924	94547.949	-18.706	591.8106	591.923	Pier	94558.031	-18.665	591.8056	591.904	Pier	94568.114	-18.611	591.8004	591.870	Pier	94578.196	-18.544	591.7948	591.831	Pier	94588.278	-18.462	591.7889	591.825	94568.114	-18.611	591.8004	591.870	94578.196	-18.544	591.7948	591.831	94588.278	-18.462	591.7889	591.825	94598.360	-18.370	591.7830	591.812	Brig. Abut. 'B'	94660.180	-17.509	591.7390	591.739	Brig. Abut. 'B'	94644.677	-2.817	592.2334	592.233	Brig. Abut. 'B'	94624.677	-2.727	592.2265	592.226	Brig. Abut. 'B'	94604.788	-2.637	592.2196	592.219	94670.281	-17.367	591.7321	591.748	94680.382	-17.225	591.7252	591.757	94690.483	-17.083	591.7183	591.766	94700.584	-16.941	591.7114	591.775	94710.685	-16.799	591.7045	591.784	⑤	Brig. Abut. 'A'	94439.497	-18.308	591.8456	591.866	Brig. Abut. 'A'	94409.509	-10.909	592.0869	592.086	Brig. Abut. 'A'	94389.620	-10.819	592.0840	592.084	Brig. Abut. 'A'	94369.731	-10.729	592.0811	592.081	94449.580	-18.409	591.8438	591.876	94459.663	-18.498	591.8417	591.877	94469.747	-18.573	591.8392	591.866	94479.831	-18.634	591.8365	591.849	94489.915	-18.683	591.8335	591.835	Pier	94497.536	-18.711	591.8310	591.831	Pier	94479.341	-3.631	592.3167	592.316	Pier	94459.403	-3.717	592.3104	592.347	Pier	94439.514	-3.627	592.3030	592.397	94507.619	-18.736	591.8275	591.851	94517.701	-18.748	591.8237	591.881	94527.784	-18.747	591.8196	591.910	94537.866	-18.733	591.8152	591.924	94547.949	-18.706	591.8106	591.923	Pier	94558.031	-18.665	591.8056	591.904	Pier	94568.114	-18.611	591.8004	591.870	Pier	94578.196	-18.544	591.7948	591.831	Pier	94588.278	-18.462	591.7889	591.825	94568.114	-18.611	591.8004	591.870	94578.196	-18.544	591.7948	591.831	94588.278	-18.462	591.7889	591.825	94598.360	-18.370	591.7830	591.812	Brig. Abut. 'B'	94660.180	-17.509	591.7390	591.739	Brig. Abut. 'B'	94644.677	-2.817	592.2334	592.233	Brig. Abut. 'B'	94624.677	-2.727	592.2265	592.226	Brig. Abut. 'B'	94604.788	-2.637	592.2196	592.219	94670.281	-17.367	591.7321	
		94467.751	-33.559	591.3597	591.389		94467.855	-33.623	591.3571	591.388		94467.959	-33.673	591.3541	591.378		94468.064	-33.713	591.3509	591.369	Pier	94515.804	-33.747	591.3445		591.344	Pier	94506.661	-26.234		591.5879	591.587	Pier	94488.429		-11.176	592.0740	592.074	Pier		94474.803	0.144	592.4379	592.437	94525.907	-33.748	591.3404	591.361	94536.009	-33.737	591.3361	591.386	94546.112	-33.712	591.3314	591.411	94556.214	-33.673	591.3265	591.423	94566.316	-33.622	591.3213	591.404		Pier	94576.419	-33.557	591.3159		591.372	Pier	94587.400	-25.972		591.5495	591.586	Pier	94569.010		-11.106	592.0399	592.076	Pier	94555.264	0.072	592.4070	592.441	94586.521	-33.479	591.3100	591.336	94596.622	-33.388	591.3039	591.295	94601.302	-25.841	591.5410	591.541		94610.538	-33.241	591.2951	591.537		Brig. Abut. 'B'	94678.773	-32.156	591.2436		591.243	Brig. Abut. 'B'	94669.472	-24.833		591.4915	591.491	Brig. Abut. 'B'	94650.924	-10.169	591.9863	591.986	Brig. Abut. 'B'	94637.061	0.862	592.3568	592.356	94688.877	-32.067	591.2407	591.291	94698.979	-31.929	591.2338	591.282	94709.081	-31.791	591.2269	591.271			94719.183	-31.653	591.2200	591.260		94729.285	-31.515	591.2131	591.250		②	Brig. Abut. 'A'	94463.005	-29.595		591.4850	591.485	Brig. Abut. 'A'	94429.414	-18.194	591.8472	591.847	Brig. Abut. 'A'	94411.356	-2.954	592.3293	592.329	Brig. Abut. 'A'	94402.354	4.681	592.5700	592.570	94463.103	-29.692	591.4831	591.502	94463.202	-29.776	591.4808		591.512	94463.301	-29.846	591.4783		591.511	94463.400	-29.903	591.4755		591.501	94463.499	-29.947	591.4725		591.483	Pier	94503.598	-29.978	591.4690	591.470	Pier	94489.915	-18.634	591.8365	591.849	Pier	94471.735	-3.585	592.3187	592.320	Pier	94462.672	3.978	592.5610	592.562	94511.230	-29.992	591.4662		591.466	94521.328	-29.999	591.4623		591.484	94531.425	-29.994	591.4581		591.512	94541.523	-29.975	591.4536		591.539	94551.620	-29.942	591.4488	591.552	Pier	94561.718	-29.897	591.4437	591.550	Pier	94571.815	-29.838	591.4384	591.532	Pier	94581.912	-29.767	591.4327	591.498		Pier	94592.009	-29.681	591.4267		591.461	94571.815	-29.838	591.4384		591.532	94581.912	-29.767	591.4327		591.498	94592.009	-29.681	591.4267	591.461	94605.918	-29.543	591.4181	591.418	Brig. Abut. 'B'	94674.120	-28.499	591.3676	591.367	Brig. Abut. 'B'	94660.180	-17.509	591.7390	591.739	Brig. Abut. 'B'	94644.677	-2.817	592.2334	592.233			Brig. Abut. 'B'	94632.468	4.944	592.4801		592.480	94684.220	-28.358	591.3607		591.389	94694.321	-28.216	591.3538		591.398	94704.422	-28.074	591.3469	591.407	94714.523	-27.932	591.3400	591.416	94724.624	-27.790	591.3331	591.425	③	Brig. Abut. 'A'	94439.497	-18.308	591.8456	591.866	Brig. Abut. 'A'	94409.509	-10.909	592.0869	592.086		Brig. Abut. 'A'	94389.620	-10.819	592.0840		592.084	Brig. Abut. 'A'	94369.731	-10.729		592.0811	592.081	94449.580	-18.409		591.8438	591.876	94459.663	-18.498	591.8417	591.877	94469.747	-18.573	591.8392	591.866	94479.831	-18.634	591.8365	591.849	94489.915	-18.683	591.8335	591.835	Pier	94497.536	-18.711	591.8310	591.831	Pier		94479.341	-3.631	592.3167	592.316		Pier	94459.403	-3.717	592.3104		592.347	Pier	94439.514	-3.627		592.3030	592.397	94507.619	-18.736	591.8275	591.851	94517.701	-18.748	591.8237	591.881	94527.784	-18.747	591.8196	591.910	94537.866	-18.733	591.8152	591.924	94547.949	-18.706		591.8106	591.923	Pier	94558.031		-18.665	591.8056	591.904	Pier		94568.114	-18.611	591.8004	591.870		Pier	94578.196	-18.544	591.7948	591.831	Pier	94588.278	-18.462	591.7889	591.825	94568.114	-18.611	591.8004	591.870	94578.196	-18.544	591.7948	591.831	94588.278	-18.462	591.7889	591.825	94598.360	-18.370			591.7830	591.812	Brig. Abut. 'B'	94660.180		-17.509	591.7390	591.739	Brig. Abut. 'B'		94644.677	-2.817	592.2334	592.233		Brig. Abut. 'B'	94624.677	-2.727	592.2265	592.226	Brig. Abut. 'B'	94604.788	-2.637	592.2196	592.219	94670.281	-17.367	591.7321	591.748	94680.382	-17.225	591.7252	591.757	94690.483	-17.083	591.7183	591.766	94700.584	-16.941		591.7114	591.775	94710.685	-16.799		591.7045	591.784	④	Brig. Abut. 'A'		94439.497	-18.308	591.8456	591.866		Brig. Abut. 'A'	94409.509	-10.909	592.0869	592.086	Brig. Abut. 'A'	94389.620	-10.819	592.0840	592.084	Brig. Abut. 'A'	94369.731	-10.729	592.0811	592.081	94449.580	-18.409	591.8438	591.876	94459.663	-18.498	591.8417	591.877	94469.747		-18.573	591.8392	591.866	94479.831		-18.634	591.8365	591.849	94489.915		-18.683	591.8335	591.835	Pier		94497.536	-18.711	591.8310	591.831	Pier	94479.341	-3.631	592.3167	592.316	Pier	94459.403	-3.717	592.3104	592.347	Pier	94439.514	-3.627	592.3030	592.397	94507.619		-18.736	591.8275	591.851	94517.701		-18.748	591.8237	591.881	94527.784		-18.747	591.8196	591.910	94537.866		-18.733	591.8152	591.924	94547.949	-18.706	591.8106	591.923	Pier	94558.031	-18.665	591.8056	591.904	Pier	94568.114	-18.611	591.8004	591.870	Pier	94578.196	-18.544	591.7948	591.831	Pier	94588.278			-18.462	591.7889	591.825	94568.114		-18.611	591.8004	591.870	94578.196		-18.544	591.7948	591.831	94588.278		-18.462	591.7889	591.825	94598.360	-18.370	591.7830	591.812	Brig. Abut. 'B'	94660.180	-17.509	591.7390	591.739	Brig. Abut. 'B'	94644.677	-2.817	592.2334	592.233	Brig. Abut. 'B'	94624.677	-2.727	592.2265	592.226	Brig. Abut. 'B'	94604.788		-2.637	592.2196	592.219	94670.281		-17.367	591.7321	591.748	94680.382		-17.225	591.7252	591.757	94690.483		-17.083	591.7183	591.766	94700.584	-16.941	591.7114	591.775	94710.685	-16.799	591.7045	591.784	⑤	Brig. Abut. 'A'	94439.497	-18.308	591.8456	591.866	Brig. Abut. 'A'	94409.509	-10.909	592.0869	592.086	Brig. Abut. 'A'	94389.620		-10.819	592.0840	592.084	Brig. Abut. 'A'		94369.731	-10.729	592.0811	592.081		94449.580	-18.409	591.8438	591.876		94459.663	-18.498	591.8417	591.877	94469.747	-18.573	591.8392	591.866	94479.831	-18.634	591.8365	591.849	94489.915	-18.683	591.8335	591.835	Pier	94497.536	-18.711	591.8310		591.831	Pier	94479.341	-3.631		592.3167	592.316	Pier	94459.403		-3.717	592.3104	592.347	Pier		94439.514	-3.627	592.3030	592.397	94507.619	-18.736	591.8275	591.851	94517.701	-18.748	591.8237	591.881	94527.784	-18.747	591.8196	591.910	94537.866	-18.733	591.8152	591.924	94547.949	-18.706	591.8106	591.923	Pier	94558.031	-18.665	591.8056	591.904	Pier	94568.114	-18.611	591.8004	591.870	Pier	94578.196	-18.544	591.7948	591.831	Pier	94588.278	-18.462	591.7889	591.825	94568.114	-18.611	591.8004	591.870	94578.196	-18.544	591.7948	591.831	94588.278	-18.462	591.7889	591.825	94598.360	-18.370	591.7830	591.812	Brig. Abut. 'B'	94660.180	-17.509	591.7390	591.739	Brig. Abut. 'B'	94644.677	-2.817	592.2334	592.233	Brig. Abut. 'B'	94624.677	-2.727	592.2265	592.226	Brig. Abut. 'B'	94604.788	-2.637	592.2196	592.219	94670.281	-17.367	591.7321	
		94467.855	-33.623	591.3571	591.388		94467.959	-33.673	591.3541	591.378		94468.064	-33.713	591.3509	591.369		Pier	94515.804	-33.747	591.3445		591.344	Pier	94506.661		-26.234		591.5879	591.587		Pier	94488.429		-11.176		592.0740	592.074	Pier			94474.803	0.144	592.4379	592.437	94525.907	-33.748	591.3404	591.361	94536.009	-33.737	591.3361	591.386	94546.112	-33.712	591.3314	591.411	94556.214	-33.673	591.3265	591.423	94566.316	-33.622	591.3213	591.404			Pier	94576.419	-33.557		591.3159		591.372	Pier		94587.400	-25.972		591.5495		591.586	Pier	94569.010		-11.106	592.0399	592.076	Pier	94555.264	0.072	592.4070	592.441	94586.521	-33.479	591.3100	591.336	94596.622	-33.388	591.3039	591.295		94601.302	-25.841	591.5410	591.541			94610.538	-33.241	591.2951		591.537		Brig. Abut. 'B'	94678.773		-32.156	591.2436		591.243	Brig. Abut. 'B'	94669.472	-24.833		591.4915	591.491	Brig. Abut. 'B'	94650.924	-10.169	591.9863	591.986	Brig. Abut. 'B'	94637.061	0.862	592.3568	592.356	94688.877	-32.067	591.2407	591.291			94698.979	-31.929	591.2338	591.282		94709.081	-31.791	591.2269	591.271				94719.183	-31.653		591.2200	591.260		94729.285	-31.515	591.2131	591.250		②	Brig. Abut. 'A'	94463.005	-29.595		591.4850	591.485	Brig. Abut. 'A'	94429.414	-18.194	591.8472	591.847	Brig. Abut. 'A'	94411.356	-2.954	592.3293		592.329	Brig. Abut. 'A'	94402.354	4.681		592.5700	592.570	94463.103	-29.692		591.4831	591.502	94463.202	-29.776		591.4808		591.512	94463.301	-29.846	591.4783		591.511	94463.400	-29.903	591.4755		591.501	94463.499	-29.947	591.4725		591.483	Pier	94503.598	-29.978	591.4690	591.470	Pier		94489.915	-18.634	591.8365	591.849		Pier	94471.735	-3.585	592.3187		592.320	Pier	94462.672	3.978		592.5610	592.562	94511.230	-29.992	591.4662		591.466	94521.328	-29.999	591.4623		591.484	94531.425	-29.994	591.4581		591.512	94541.523	-29.975	591.4536			591.539	94551.620	-29.942		591.4488	591.552	Pier	94561.718		-29.897	591.4437	591.550	Pier		94571.815	-29.838	591.4384	591.532	Pier	94581.912	-29.767	591.4327	591.498		Pier	94592.009	-29.681	591.4267		591.461	94571.815	-29.838	591.4384		591.532	94581.912	-29.767	591.4327				591.498	94592.009	-29.681		591.4267	591.461	94605.918	-29.543		591.4181	591.418	Brig. Abut. 'B'	94674.120		-28.499	591.3676	591.367	Brig. Abut. 'B'	94660.180	-17.509	591.7390	591.739	Brig. Abut. 'B'	94644.677	-2.817	592.2334	592.233			Brig. Abut. 'B'	94632.468	4.944	592.4801		592.480	94684.220	-28.358	591.3607			591.389	94694.321	-28.216		591.3538		591.398	94704.422		-28.074	591.3469	591.407	94714.523		-27.932	591.3400	591.416	94724.624	-27.790	591.3331	591.425	③	Brig. Abut. 'A'	94439.497	-18.308	591.8456	591.866	Brig. Abut. 'A'	94409.509	-10.909	592.0869	592.086		Brig. Abut. 'A'	94389.620	-10.819	592.0840			592.084	Brig. Abut. 'A'	94369.731	-10.729			592.0811	592.081	94449.580		-18.409		591.8438	591.876		94459.663	-18.498	591.8417	591.877	94469.747	-18.573	591.8392	591.866	94479.831	-18.634	591.8365	591.849	94489.915	-18.683	591.8335	591.835	Pier	94497.536	-18.711	591.8310		591.831	Pier		94479.341		-3.631	592.3167	592.316			Pier	94459.403	-3.717	592.3104			592.347	Pier	94439.514	-3.627		592.3030	592.397	94507.619	-18.736	591.8275	591.851	94517.701	-18.748	591.8237	591.881	94527.784	-18.747	591.8196	591.910	94537.866	-18.733	591.8152	591.924			94547.949	-18.706		591.8106		591.923	Pier	94558.031			-18.665	591.8056	591.904	Pier			94568.114	-18.611	591.8004	591.870		Pier	94578.196	-18.544	591.7948	591.831	Pier	94588.278	-18.462	591.7889	591.825	94568.114	-18.611	591.8004	591.870	94578.196	-18.544	591.7948	591.831		94588.278	-18.462	591.7889	591.825		94598.360	-18.370				591.7830	591.812	Brig. Abut. 'B'	94660.180			-17.509	591.7390	591.739	Brig. Abut. 'B'		94644.677	-2.817	592.2334	592.233		Brig. Abut. 'B'	94624.677	-2.727	592.2265	592.226	Brig. Abut. 'B'	94604.788	-2.637	592.2196	592.219	94670.281	-17.367	591.7321		591.748	94680.382	-17.225	591.7252		591.757	94690.483	-17.083	591.7183		591.766	94700.584	-16.941			591.7114	591.775	94710.685	-16.799		591.7045	591.784	④	Brig. Abut. 'A'		94439.497	-18.308	591.8456	591.866		Brig. Abut. 'A'	94409.509	-10.909	592.0869	592.086		Brig. Abut. 'A'	94389.620	-10.819	592.0840		592.084	Brig. Abut. 'A'	94369.731	-10.729		592.0811	592.081	94449.580	-18.409		591.8438	591.876	94459.663	-18.498	591.8417	591.877	94469.747		-18.573	591.8392	591.866	94479.831		-18.634	591.8365	591.849	94489.915		-18.683	591.8335	591.835	Pier		94497.536			-18.711	591.8310	591.831	Pier		94479.341	-3.631	592.3167	592.316		Pier	94459.403	-3.717	592.3104		592.347	Pier	94439.514	-3.627	592.3030	592.397	94507.619		-18.736	591.8275	591.851	94517.701		-18.748	591.8237	591.881	94527.784		-18.747	591.8196	591.910	94537.866		-18.733		591.8152	591.924	94547.949	-18.706		591.8106	591.923	Pier	94558.031		-18.665	591.8056	591.904	Pier		94568.114	-18.611	591.8004	591.870	Pier	94578.196	-18.544	591.7948	591.831	Pier	94588.278			-18.462	591.7889	591.825	94568.114		-18.611	591.8004	591.870	94578.196		-18.544		591.7948	591.831	94588.278			-18.462	591.7889	591.825	94598.360		-18.370	591.7830	591.812	Brig. Abut. 'B'		94660.180	-17.509	591.7390	591.739	Brig. Abut. 'B'	94644.677	-2.817	592.2334	592.233	Brig. Abut. 'B'	94624.677	-2.727	592.2265	592.226	Brig. Abut. 'B'	94604.788		-2.637	592.2196	592.219		94670.281		-17.367	591.7321		591.748	94680.382		-17.225		591.7252	591.757	94690.483			-17.083	591.7183	591.766	94700.584	-16.941	591.7114	591.775	94710.685	-16.799	591.7045	591.784	⑤	Brig. Abut. 'A'	94439.497	-18.308	591.8456	591.866	Brig. Abut. 'A'	94409.509	-10.909	592.0869	592.086	Brig. Abut. 'A'	94389.620		-10.819	592.0840	592.084	Brig. Abut. 'A'		94369.731	-10.729	592.0811	592.081		94449.580	-18.409	591.8438	591.876		94459.663	-18.498	591.8417	591.877	94469.747	-18.573	591.8392	591.866	94479.831	-18.634	591.8365	591.849	94489.915	-18.683	591.8335	591.835	Pier	94497.536	-18.711	591.8310		591.831	Pier	94479.341	-3.631		592.3167	592.316	Pier	94459.403		-3.717	592.3104	592.347	Pier		94439.514	-3.627	592.3030	592.397	94507.619	-18.736	591.8275	591.851	94517.701	-18.748	591.8237	591.881	94527.784	-18.747	591.8196	591.910	94537.866	-18.733	591.8152	591.924	94547.949	-18.706	591.8106	591.923	Pier	94558.031	-18.665	591.8056	591.904	Pier	94568.114	-18.611	591.8004	591.870	Pier	94578.196	-18.544	591.7948	591.831	Pier	94588.278	-18.462	591.7889	591.825	94568.114	-18.611	591.8004	591.870	94578.196	-18.544	591.7948	591.831	94588.278	-18.462	591.7889	591.825	94598.360	-18.370	591.7830	591.812	Brig. Abut. 'B'	94660.180	-17.509	591.7390	591.739	Brig. Abut. 'B'	94644.677	-2.817	592.2334	592.233	Brig. Abut. 'B'	94624.677	-2.727	592.2265	592.226	Brig. Abut. 'B'	94604.788	-2.637	592.2196	592.219	94670.281	-17.367	591.7321	
		94467.959	-33.673	591.3541	591.378		94468.064	-33.713	591.3509	591.369		Pier	94515.804	-33.747	591.3445			591.344	Pier	94506.661		-26.234		591.5879		591.587		Pier	94488.429			-11.176		592.0740		592.074	Pier				94474.803	0.144	592.4379	592.437	94525.907	-33.748	591.3404	591.361	94536.009	-33.737	591.3361	591.386	94546.112	-33.712	591.3314	591.411	94556.214	-33.673	591.3265	591.423	94566.316	-33.622	591.3213	591.404				Pier	94576.419		-33.557		591.3159			591.372	Pier		94587.400		-25.972		591.5495		591.586	Pier	94569.010		-11.106	592.0399	592.076	Pier	94555.264	0.072	592.4070	592.441	94586.521	-33.479	591.3100	591.336		94596.622	-33.388	591.3039	591.295			94601.302	-25.841	591.5410		591.541			94610.538		-33.241	591.2951		591.537		Brig. Abut. 'B'	94678.773		-32.156	591.2436		591.243	Brig. Abut. 'B'	94669.472	-24.833		591.4915	591.491	Brig. Abut. 'B'	94650.924	-10.169	591.9863	591.986	Brig. Abut. 'B'			94637.061	0.862	592.3568	592.356		94688.877	-32.067	591.2407	591.291				94698.979	-31.929		591.2338	591.282		94709.081	-31.791	591.2269	591.271				94719.183	-31.653		591.2200	591.260		94729.285	-31.515	591.2131	591.250		②	Brig. Abut. 'A'	94463.005		-29.595		591.4850	591.485		Brig. Abut. 'A'	94429.414	-18.194	591.8472		591.847	Brig. Abut. 'A'	94411.356	-2.954		592.3293		592.329	Brig. Abut. 'A'	94402.354	4.681		592.5700	592.570	94463.103	-29.692		591.4831	591.502	94463.202	-29.776		591.4808		591.512	94463.301	-29.846	591.4783			591.511	94463.400	-29.903	591.4755			591.501	94463.499	-29.947		591.4725		591.483	Pier		94503.598	-29.978	591.4690	591.470	Pier		94489.915	-18.634	591.8365	591.849		Pier	94471.735	-3.585	592.3187		592.320	Pier	94462.672	3.978			592.5610	592.562	94511.230		-29.992	591.4662		591.466		94521.328	-29.999	591.4623			591.484	94531.425	-29.994	591.4581		591.512	94541.523	-29.975	591.4536			591.539	94551.620	-29.942		591.4488	591.552	Pier	94561.718		-29.897	591.4437	591.550	Pier				94571.815	-29.838	591.4384		591.532	Pier	94581.912	-29.767		591.4327	591.498		Pier		94592.009	-29.681	591.4267		591.461	94571.815	-29.838	591.4384		591.532	94581.912	-29.767	591.4327				591.498	94592.009	-29.681		591.4267	591.461	94605.918	-29.543			591.4181	591.418	Brig. Abut. 'B'		94674.120		-28.499	591.3676		591.367	Brig. Abut. 'B'	94660.180	-17.509		591.7390	591.739	Brig. Abut. 'B'	94644.677	-2.817	592.2334	592.233			Brig. Abut. 'B'	94632.468	4.944	592.4801		592.480	94684.220	-28.358	591.3607			591.389	94694.321	-28.216			591.3538		591.398	94704.422			-28.074	591.3469	591.407		94714.523		-27.932	591.3400		591.416	94724.624	-27.790	591.3331	591.425	③	Brig. Abut. 'A'	94439.497	-18.308	591.8456	591.866	Brig. Abut. 'A'	94409.509	-10.909	592.0869	592.086		Brig. Abut. 'A'	94389.620	-10.819		592.0840			592.084		Brig. Abut. 'A'	94369.731	-10.729				592.0811	592.081	94449.580			-18.409		591.8438	591.876		94459.663	-18.498	591.8417	591.877	94469.747	-18.573	591.8392	591.866	94479.831	-18.634	591.8365	591.849	94489.915	-18.683	591.8335	591.835	Pier	94497.536			-18.711	591.8310		591.831		Pier		94479.341			-3.631	592.3167	592.316				Pier	94459.403	-3.717	592.3104			592.347	Pier	94439.514	-3.627		592.3030	592.397	94507.619	-18.736	591.8275	591.851	94517.701	-18.748	591.8237	591.881	94527.784	-18.747		591.8196	591.910	94537.866	-18.733		591.8152	591.924				94547.949	-18.706		591.8106			591.923	Pier	94558.031			-18.665	591.8056	591.904	Pier			94568.114	-18.611	591.8004	591.870		Pier	94578.196	-18.544	591.7948	591.831	Pier	94588.278		-18.462	591.7889	591.825	94568.114		-18.611	591.8004	591.870	94578.196		-18.544	591.7948	591.831			94588.278	-18.462	591.7889	591.825		94598.360	-18.370				591.7830	591.812	Brig. Abut. 'B'	94660.180			-17.509	591.7390	591.739	Brig. Abut. 'B'			94644.677	-2.817	592.2334		592.233		Brig. Abut. 'B'	94624.677		-2.727	592.2265	592.226	Brig. Abut. 'B'		94604.788	-2.637	592.2196	592.219	94670.281	-17.367	591.7321		591.748	94680.382	-17.225	591.7252		591.757	94690.483	-17.083	591.7183		591.766	94700.584	-16.941			591.7114			591.775	94710.685	-16.799			591.7045	591.784	④	Brig. Abut. 'A'			94439.497	-18.308	591.8456		591.866		Brig. Abut. 'A'	94409.509	-10.909	592.0869	592.086		Brig. Abut. 'A'	94389.620	-10.819	592.0840		592.084	Brig. Abut. 'A'	94369.731	-10.729		592.0811	592.081	94449.580	-18.409		591.8438		591.876	94459.663	-18.498	591.8417		591.877	94469.747		-18.573		591.8392	591.866	94479.831			-18.634	591.8365	591.849	94489.915		-18.683	591.8335	591.835	Pier		94497.536			-18.711	591.8310	591.831	Pier		94479.341	-3.631	592.3167	592.316		Pier		94459.403	-3.717	592.3104			592.347	Pier	94439.514	-3.627		592.3030	592.397	94507.619			-18.736	591.8275	591.851	94517.701		-18.748	591.8237	591.881	94527.784		-18.747	591.8196	591.910	94537.866		-18.733		591.8152	591.924	94547.949		-18.706		591.8106	591.923		Pier	94558.031		-18.665		591.8056	591.904	Pier			94568.114	-18.611	591.8004	591.870	Pier	94578.196	-18.544	591.7948	591.831	Pier	94588.278			-18.462	591.7889	591.825	94568.114		-18.611	591.8004	591.870	94578.196		-18.544		591.7948	591.831	94588.278			-18.462	591.7889	591.825	94598.360		-18.370	591.7830	591.812	Brig. Abut. 'B'		94660.180	-17.509	591.7390	591.739	Brig. Abut. 'B'	94644.677	-2.817	592.2334	592.233	Brig. Abut. 'B'	94624.677	-2.727	592.2265	592.226	Brig. Abut. 'B'	94604.788		-2.637	592.2196	592.219		94670.281		-17.367	591.7321		591.748	94680.382		-17.225		591.7252	591.757	94690.483			-17.083	591.7183	591.766	94700.584	-16.941	591.7114	591.775	94710.685	-16.799	591.7045	591.784	⑤	Brig. Abut. 'A'	94439.497	-18.308	591.8456	591.866	Brig. Abut. 'A'	94409.509	-10.909	592.0869	592.086	Brig. Abut. 'A'	94389.620		-10.819	592.0840	592.084	Brig. Abut. 'A'		94369.731	-10.729	592.0811	592.081		94449.580	-18.409	591.8438	591.876		94459.663	-18.498	591.8417	591.877	94469.747	-18.573	591.8392	591.866	94479.831	-18.634	591.8365	591.849	94489.915	-18.683	591.8335	591.835	Pier	94497.536	-18.711	591.8310		591.831	Pier	94479.341	-3.631		592.3167	592.316	Pier	94459.403		-3.717	592.3104	592.347	Pier		94439.514	-3.627	592.3030	592.397	94507.619	-18.736	591.8275	591.851	94517.701	-18.748	591.8237	591.881	94527.784	-18.747	591.8196	591.910	94537.866	-18.733	591.8152	591.924	94547.949	-18.706	591.8106	591.923	Pier	94558.031	-18.665	591.8056	591.904	Pier	94568.114	-18.611	591.8004	591.870	Pier	94578.196	-18.544	591.7948	591.831	Pier	94588.278	-18.462	591.7889	591.825	94568.114	-18.611	591.8004	591.870	94578.196	-18.544	591.7948	591.831	94588.278	-18.462	591.7889	591.825	94598.360	-18.370	591.7830	591.812	Brig. Abut. 'B'	94660.180	-17.509	591.7390	591.739	Brig. Abut. 'B'	94644.677	-2.817	592.2334	592.233	Brig. Abut. 'B'	94624.677	-2.727	592.2265	592.226	Brig. Abut. 'B'	94604.788	-2.637	592.2196	592.219	94670.281	-17.367	591.7321	
		94468.064	-33.713	591.3509	591.369		Pier	94515.804	-33.747	591.3445			591.344	Pier	94506.661			-26.234		591.5879		591.587		Pier		94488.429			-11.176			592.0740		592.074		Pier					94474.803	0.144	592.4379	592.437	94525.907	-33.748	591.3404	591.361	94536.009	-33.737	591.3361	591.386	94546.112	-33.712	591.3314	591.411	94556.214	-33.673	591.3265	591.423	94566.316	-33.622	591.3213	591.404					Pier		94576.419		-33.557			591.3159			591.372		Pier		94587.400		-25.972		591.5495		591.586	Pier	94569.010		-11.106	592.0399	592.076	Pier	94555.264	0.072	592.4070	592.441		94586.521	-33.479	591.3100	591.336			94596.622	-33.388	591.3039		591.295			94601.302		-25.841	591.5410		591.541			94610.538		-33.241	591.2951		591.537		Brig. Abut. 'B'	94678.773		-32.156	591.2436		591.243	Brig. Abut. 'B'	94669.472	-24.833				591.4915	591.491	Brig. Abut. 'B'	94650.924		-10.169	591.9863	591.986	Brig. Abut. 'B'				94637.061	0.862		592.3568	592.356		94688.877	-32.067	591.2407	591.291				94698.979	-31.929		591.2338	591.282		94709.081	-31.791	591.2269	591.271				94719.183		-31.653		591.2200	591.260			94729.285	-31.515	591.2131		591.250		②	Brig. Abut. 'A'		94463.005		-29.595		591.4850	591.485		Brig. Abut. 'A'	94429.414	-18.194	591.8472		591.847	Brig. Abut. 'A'	94411.356	-2.954		592.3293		592.329	Brig. Abut. 'A'	94402.354	4.681			592.5700	592.570	94463.103	-29.692			591.4831	591.502	94463.202		-29.776		591.4808			591.512	94463.301	-29.846	591.4783			591.511	94463.400	-29.903	591.4755			591.501	94463.499	-29.947		591.4725		591.483	Pier			94503.598	-29.978	591.4690		591.470	Pier		94489.915		-18.634	591.8365	591.849			Pier	94471.735	-3.585	592.3187		592.320	Pier	94462.672	3.978			592.5610	592.562	94511.230		-29.992	591.4662		591.466		94521.328	-29.999	591.4623					591.484	94531.425	-29.994		591.4581		591.512	94541.523		-29.975	591.4536				591.539	94551.620	-29.942		591.4488	591.552	Pier	94561.718		-29.897	591.4437	591.550	Pier				94571.815	-29.838	591.4384		591.532	Pier	94581.912	-29.767			591.4327	591.498			Pier		94592.009	-29.681		591.4267		591.461	94571.815		-29.838	591.4384		591.532	94581.912	-29.767	591.4327				591.498	94592.009	-29.681		591.4267	591.461	94605.918	-29.543			591.4181	591.418	Brig. Abut. 'B'			94674.120		-28.499	591.3676			591.367	Brig. Abut. 'B'	94660.180		-17.509		591.7390	591.739		Brig. Abut. 'B'	94644.677	-2.817	592.2334	592.233			Brig. Abut. 'B'	94632.468	4.944	592.4801		592.480	94684.220	-28.358	591.3607			591.389	94694.321		-28.216			591.3538			591.398	94704.422				-28.074	591.3469	591.407			94714.523		-27.932	591.3400		591.416	94724.624	-27.790	591.3331	591.425	③	Brig. Abut. 'A'	94439.497	-18.308	591.8456	591.866	Brig. Abut. 'A'	94409.509	-10.909	592.0869	592.086		Brig. Abut. 'A'			94389.620	-10.819		592.0840				592.084			Brig. Abut. 'A'	94369.731	-10.729					592.0811	592.081	94449.580			-18.409		591.8438	591.876		94459.663	-18.498	591.8417	591.877	94469.747	-18.573	591.8392	591.866	94479.831	-18.634	591.8365	591.849		94489.915	-18.683	591.8335	591.835		Pier	94497.536				-18.711	591.8310		591.831			Pier		94479.341			-3.631	592.3167	592.316				Pier	94459.403	-3.717	592.3104			592.347	Pier	94439.514	-3.627		592.3030		592.397	94507.619	-18.736	591.8275		591.851	94517.701	-18.748	591.8237		591.881	94527.784	-18.747			591.8196	591.910	94537.866	-18.733		591.8152	591.924				94547.949	-18.706		591.8106			591.923	Pier	94558.031				-18.665	591.8056	591.904		Pier			94568.114		-18.611	591.8004	591.870			Pier	94578.196	-18.544	591.7948	591.831	Pier	94588.278		-18.462	591.7889	591.825	94568.114		-18.611	591.8004	591.870	94578.196		-18.544	591.7948	591.831			94588.278			-18.462	591.7889	591.825			94598.360	-18.370					591.7830	591.812	Brig. Abut. 'B'		94660.180			-17.509	591.7390	591.739	Brig. Abut. 'B'			94644.677	-2.817	592.2334		592.233		Brig. Abut. 'B'	94624.677		-2.727	592.2265	592.226	Brig. Abut. 'B'		94604.788		-2.637	592.2196	592.219	94670.281		-17.367	591.7321		591.748		94680.382	-17.225	591.7252			591.757	94690.483	-17.083	591.7183		591.766	94700.584	-16.941			591.7114			591.775	94710.685	-16.799			591.7045	591.784	④	Brig. Abut. 'A'				94439.497	-18.308	591.8456			591.866		Brig. Abut. 'A'	94409.509		-10.909	592.0869	592.086			Brig. Abut. 'A'	94389.620	-10.819	592.0840		592.084	Brig. Abut. 'A'	94369.731	-10.729		592.0811	592.081	94449.580	-18.409		591.8438		591.876	94459.663	-18.498		591.8417		591.877	94469.747			-18.573		591.8392		591.866	94479.831				-18.634	591.8365	591.849	94489.915		-18.683	591.8335	591.835	Pier		94497.536			-18.711	591.8310	591.831	Pier		94479.341	-3.631	592.3167	592.316		Pier		94459.403	-3.717	592.3104			592.347	Pier	94439.514	-3.627		592.3030	592.397	94507.619			-18.736	591.8275	591.851	94517.701		-18.748	591.8237	591.881	94527.784		-18.747	591.8196	591.910	94537.866		-18.733		591.8152	591.924	94547.949		-18.706		591.8106	591.923		Pier	94558.031		-18.665		591.8056	591.904	Pier			94568.114	-18.611	591.8004	591.870	Pier	94578.196	-18.544	591.7948	591.831	Pier	94588.278			-18.462	591.7889	591.825	94568.114		-18.611	591.8004	591.870	94578.196		-18.544		591.7948	591.831	94588.278			-18.462	591.7889	591.825	94598.360		-18.370	591.7830	591.812	Brig. Abut. 'B'		94660.180	-17.509	591.7390	591.739	Brig. Abut. 'B'	94644.677	-2.817	592.2334	592.233	Brig. Abut. 'B'	94624.677	-2.727	592.2265	592.226	Brig. Abut. 'B'	94604.788		-2.637	592.2196	592.219		94670.281		-17.367	591.7321		591.748	94680.382		-17.225		591.7252	591.757	94690.483			-17.083	591.7183	591.766	94700.584	-16.941	591.7114	591.775	94710.685	-16.799	591.7045	591.784	⑤	Brig. Abut. 'A'	94439.497	-18.308	591.8456	591.866	Brig. Abut. 'A'	94409.509	-10.909	592.0869	592.086	Brig. Abut. 'A'	94389.620		-10.819	592.0840	592.084	Brig. Abut. 'A'		94369.731	-10.729	592.0811	592.081		94449.580	-18.409	591.8438	591.876		94459.663	-18.498	591.8417	591.877	94469.747	-18.573	591.8392	591.866	94479.831	-18.634	591.8365	591.849	94489.915	-18.683	591.8335	591.835	Pier	94497.536	-18.711	591.8310		591.831	Pier	94479.341	-3.631		592.3167	592.316	Pier	94459.403		-3.717	592.3104	592.347	Pier		94439.514	-3.627	592.3030	592.397	94507.619	-18.736	591.8275	591.851	94517.701	-18.748	591.8237	591.881	94527.784	-18.747	591.8196	591.910	94537.866	-18.733	591.8152	591.924	94547.949	-18.706	591.8106	591.923	Pier	94558.031	-18.665	591.8056	591.904	Pier	94568.114	-18.611	591.8004	591.870	Pier	94578.196	-18.544	591.7948	591.831	Pier	94588.278	-18.462	591.7889	591.825	94568.114	-18.611	591.8004	591.870	94578.196	-18.544	591.7948	591.831	94588.278	-18.462	591.7889	591.825	94598.360	-18.370	591.7830
	Pier	94515.804	-33.747	591.3445	591.344	Pier		94506.661	-26.234	591.5879	591.587		Pier		94488.429	-11.176		592.0740		592.074		Pier				94474.803			0.144			592.4379		592.437	
		94525.907	-33.748	591.3404	591.361			94536.009	-33.737	591.3361	591.386				94546.112	-33.712		591.3314		591.411					94556.214	-33.673			591.3265	591.423		94566.316		-33.622	591.3213					591.404	Pier	94576.419	-33.557	591.3159	591.372	Pier	94587.400	-25.972	591.5495	591.586	Pier	94569.010	-11.106	592.0399	592.076	Pier	94555.264	0.072	592.4070	592.441	94586.521	-33.479	591.3100	591.336	94596.622	-33.388				591.3039	591.295	94601.302	-25.841		591.5410	591.541		94610.538	-33.241	591.2951			591.537	Brig. Abut. 'B'	94678.773		-32.156		591.2436		591.243		Brig. Abut. 'B'	94669.472	-24.833		591.4915	591.491	Brig. Abut. 'B'	94650.924	-10.169	591.9863	591.986	Brig. Abut. 'B'	94637.061	0.862		592.3568	592.356	94688.877	-32.067	591.2407			591.291	94698.979	-31.929	591.2338		591.282			94709.081		-31.791	591.2269		591.271			94719.183		-31.653	591.2200		591.260		94729.285	-31.515			591.2131	591.250	②		Brig. Abut. 'A'	94463.005	-29.595	591.4850	591.485		Brig. Abut. 'A'			94429.414	-18.194	591.8472	591.847	Brig. Abut. 'A'		94411.356	-2.954	592.3293	592.329				Brig. Abut. 'A'	94402.354		4.681	592.5700		592.570	94463.103	-29.692	591.4831				591.502	94463.202	-29.776		591.4808	591.512	94463.301		-29.846	591.4783	591.511	94463.400	-29.903				591.4755	591.501		94463.499		-29.947	591.4725			591.483	Pier	94503.598		-29.978		591.4690	591.470		Pier		94489.915		-18.634	591.8365		591.849	Pier	94471.735	-3.585	592.3187	592.320		Pier	94462.672	3.978	592.5610	592.562		94511.230		-29.992	591.4662	591.466	94521.328	-29.999		591.4623	591.484	94531.425	-29.994	591.4581	591.512		94541.523	-29.975	591.4536	591.539	94551.620		-29.942		591.4488	591.552	Pier	94561.718	-29.897	591.4437	591.550			Pier	94571.815	-29.838	591.4384	591.532		Pier		94581.912	-29.767	591.4327		591.498		Pier	94592.009			-29.681	591.4267	591.461		94571.815	-29.838		591.4384		591.532	94581.912	-29.767			591.4327		591.498	94592.009	-29.681	591.4267	591.461		94605.918	-29.543	591.4181	591.418	Brig. Abut. 'B'			94674.120	-28.499	591.3676	591.367		Brig. Abut. 'B'	94660.180		-17.509		591.7390	591.739	Brig. Abut. 'B'					94644.677	-2.817	592.2334		592.233		Brig. Abut. 'B'	94632.468	4.944		592.4801	592.480		94684.220			-28.358	591.3607	591.389	94694.321		-28.216	591.3538	591.398	94704.422	-28.074		591.3469	591.407	94714.523	-27.932				591.3400	591.416	94724.624		-27.790	591.3331	591.425	③			Brig. Abut. 'A'	94439.497			-18.308	591.8456		591.866	Brig. Abut. 'A'	94409.509		-10.909		592.0869	592.086	Brig. Abut. 'A'		94389.620	-10.819	592.0840		592.084	Brig. Abut. 'A'	94369.731	-10.729				592.0811	592.081	94449.580		-18.409	591.8438	591.876	94459.663			-18.498	591.8417	591.877	94469.747		-18.573	591.8392	591.866		94479.831	-18.634	591.8365	591.849		94489.915	-18.683	591.8335	591.835	Pier	94497.536		-18.711	591.8310	591.831	Pier	94479.341	-3.631	592.3167	592.316			Pier	94459.403	-3.717	592.3104		592.347	Pier	94439.514	-3.627				592.3030	592.397	94507.619		-18.736	591.8275			591.851		94517.701		-18.748	591.8237		591.881			94527.784	-18.747	591.8196			591.910		94537.866	-18.733		591.8152	591.924	94547.949	-18.706	591.8106	591.923	Pier	94558.031	-18.665	591.8056	591.904	Pier	94568.114	-18.611	591.8004	591.870	Pier	94578.196		-18.544			591.7948	591.831	Pier		94588.278	-18.462				591.7889			591.825	94568.114	-18.611					591.8004	591.870	94578.196			-18.544		591.7948	591.831		94588.278	-18.462	591.7889	591.825	94598.360	-18.370	591.7830	591.812	Brig. Abut. 'B'	94660.180	-17.509	591.7390	591.739	Brig. Abut. 'B'	94644.677		-2.817	592.2334	592.233	Brig. Abut. 'B'	94624.677		-2.727	592.2265				592.226	Brig. Abut. 'B'		94604.788			-2.637		592.2196		592.219		94670.281	-17.367	591.7321	591.748				94680.382	-17.225	591.7252	591.757	94690.483		-17.083		591.7183	591.766	94700.584	-16.941		591.7114	591.775	94710.685	-16.799	591.7045	591.784	④	Brig. Abut. 'A'	94439.497	-18.308	591.8456	591.866	Brig. Abut. 'A'	94409.509	-10.909		592.0869	592.086		Brig. Abut. 'A'	94389.620	-10.819	592.0840		592.084	Brig. Abut. 'A'	94369.731			-10.729		592.0811	592.081		94449.580	-18.409			591.8438	591.876	94459.663				-18.498	591.8417	591.877		94469.747			-18.573		591.8392	591.866	94479.831			-18.634	591.8365	591.849	94489.915	-18.683	591.8335	591.835	Pier	94497.536		-18.711	591.8310	591.831	Pier	94479.341		-3.631	592.3167	592.316	Pier	94459.403		-3.717	592.3104	592.347			Pier			94439.514	-3.627	592.3030			592.397	94507.619					-18.736	591.8275	591.851	94517.701		-18.748	591.8237			591.881	94527.784	-18.747	591.8196	591.910		94537.866		-18.733	591.8152	591.924		94547.949		-18.706	591.8106		591.923	Pier	94558.031	-18.665		591.8056		591.904	Pier	94568.114	-18.611	591.8004		591.870	Pier	94578.196		-18.544		591.7948	591.831	Pier	94588.278			-18.462	591.7889	591.825	94568.114	-18.611		591.8004	591.870	94578.196			-18.544			591.7948	591.831	94588.278			-18.462	591.7889	591.825	94598.360			-18.370	591.7830	591.812	Brig. Abut. 'B'		94660.180	-17.509		591.7390	591.739	Brig. Abut. 'B'	94644.677	-2.817	592.2334		592.233	Brig. Abut. 'B'	94624.677	-2.727	592.2265		592.226	Brig. Abut. 'B'	94604.788	-2.637		592.2196	592.219	94670.281	-17.367		591.7321		591.748	94680.382	-17.225		591.7252		591.757	94690.483			-17.083		591.7183		591.766	94700.584				-16.941	591.7114	591.775	94710.685		-16.799	591.7045	591.784	⑤		Brig. Abut. 'A'			94439.497	-18.308	591.8456	591.866		Brig. Abut. 'A'	94409.509	-10.909	592.0869		592.086		Brig. Abut. 'A'	94389.620	-10.819			592.0840	592.084	Brig. Abut. 'A'	94369.731		-10.729	592.0811	592.081			94449.580	-18.409	591.8438	591.876		94459.663	-18.498	591.8417	591.877		94469.747	-18.573	591.8392	591.866		94479.831		-18.634	591.8365	591.849		94489.915		-18.683	591.8335		591.835	Pier		94497.536		-18.711	591.8310	591.831			Pier	94479.341	-3.631	592.3167	592.316	Pier	94459.403	-3.717	592.3104	592.347	Pier			94439.514	-3.627	592.3030	592.397		94507.619	-18.736	591.8275	591.851		94517.701		-18.748	591.8237	591.881			94527.784	-18.747	591.8196	591.910		94537.866	-18.733	591.8152	591.924		94547.949	-18.706	591.8106	591.923	Pier	94558.031	-18.665	591.8056	591.904	Pier	94568.114	-18.611	591.8004	591.870	Pier	94578.196		-18.544	591.7948	591.831		Pier		94588.278	-18.462		591.7889	591.825		94568.114		-18.611	591.8004	591.870			94578.196	-18.544	591.7948	591.831	94588.278	-18.462	591.7889	591.825	94598.360	-18.370	591.7830	591.812	Brig. Abut. 'B'	94660.180	-17.509	591.7390	591.739	Brig. Abut. 'B'	94644.677	-2.817	592.2334	592.233	Brig. Abut. 'B'	94624.677		-2.727	592.2265	592.226	Brig. Abut. 'B'		94604.788	-2.637	592.2196	592.219		94670.281	-17.367	591.7321																					
		94536.009	-33.737	591.3361	591.386			94546.112	-33.712	591.3314	591.411				94556.214	-33.673		591.3265		591.423	94566.316				-33.622	591.3213	591.404		Pier	94576.419		-33.557	591.3159	591.372	Pier				94587.400	-25.972		591.5495	591.586	Pier	94569.010		-11.106	592.0399	592.076	Pier		94555.264	0.072	592.4070	592.441		94586.521	-33.479	591.3100	591.336	94596.622	-33.388	591.3039	591.295	94601.302	-25.841	591.5410			591.541	94610.538	-33.241	591.2951	591.537	Brig. Abut. 'B'	94678.773		-32.156	591.2436	591.243		Brig. Abut. 'B'	94669.472		-24.833		591.4915	591.491	Brig. Abut. 'B'		94650.924			-10.169	591.9863		591.986	Brig. Abut. 'B'		94637.061	0.862	592.3568	592.356		94688.877	-32.067	591.2407	591.291	94698.979	-31.929	591.2338	591.282	94709.081		-31.791	591.2269	591.271	94719.183	-31.653	591.2200			591.260	94729.285	-31.515	591.2131		591.250			②		Brig. Abut. 'A'	94463.005		-29.595		591.4850	591.485			Brig. Abut. 'A'	94429.414				-18.194	591.8472	591.847	Brig. Abut. 'A'				94411.356	-2.954	592.3293	592.329	Brig. Abut. 'A'		94402.354	4.681	592.5700	592.570	94463.103	-29.692				591.4831	591.502	94463.202	-29.776		591.4808	591.512	94463.301	-29.846				591.4783	591.511	94463.400		-29.903	591.4755	591.501		94463.499	-29.947	591.4725	591.483	Pier				94503.598	-29.978	591.4690	591.470		Pier	94489.915	-18.634		591.8365		591.849	Pier	94471.735		-3.585	592.3187	592.320			Pier		94462.672	3.978		592.5610		592.562	94511.230	-29.992	591.4662			591.466	94521.328	-29.999	591.4623		591.484		94531.425	-29.994	591.4581	591.512	94541.523		-29.975	591.4536	591.539	94551.620	-29.942	591.4488		591.552	Pier	94561.718	-29.897	591.4437		591.550		Pier	94571.815		-29.838	591.4384	591.532	Pier		94581.912		-29.767	591.4327	591.498	Pier	94592.009			-29.681	591.4267	591.461	94571.815	-29.838			591.4384	591.532	94581.912	-29.767	591.4327	591.498	94592.009	-29.681	591.4267		591.461	94605.918	-29.543	591.4181	591.418			Brig. Abut. 'B'	94674.120	-28.499	591.3676	591.367	Brig. Abut. 'B'	94660.180		-17.509	591.7390	591.739	Brig. Abut. 'B'				94644.677	-2.817	592.2334	592.233			Brig. Abut. 'B'		94632.468		4.944	592.4801				592.480		94684.220	-28.358	591.3607	591.389	94694.321			-28.216	591.3538	591.398	94704.422	-28.074		591.3469		591.407	94714.523	-27.932	591.3400	591.416		94724.624	-27.790	591.3331	591.425	③		Brig. Abut. 'A'	94439.497	-18.308	591.8456				591.866	Brig. Abut. 'A'	94409.509		-10.909	592.0869	592.086		Brig. Abut. 'A'			94389.620		-10.819	592.0840	592.084		Brig. Abut. 'A'		94369.731	-10.729	592.0811		592.081	94449.580		-18.409	591.8438	591.876	94459.663		-18.498		591.8417	591.877				94469.747	-18.573	591.8392		591.866	94479.831	-18.634	591.8365			591.849	94489.915	-18.683	591.8335		591.835	Pier	94497.536		-18.711	591.8310	591.831	Pier		94479.341	-3.631	592.3167	592.316		Pier		94459.403	-3.717	592.3104		592.347	Pier	94439.514	-3.627				592.3030	592.397	94507.619		-18.736		591.8275	591.851				94517.701	-18.748	591.8237	591.881	94527.784	-18.747		591.8196	591.910	94537.866	-18.733		591.8152	591.924	94547.949	-18.706	591.8106		591.923	Pier	94558.031	-18.665	591.8056	591.904		Pier	94568.114	-18.611	591.8004	591.870	Pier	94578.196	-18.544	591.7948		591.831	Pier	94588.278	-18.462		591.7889	591.825	94568.114	-18.611		591.8004		591.870		94578.196	-18.544	591.7948			591.831	94588.278	-18.462			591.7889		591.825	94598.360	-18.370	591.7830		591.812			Brig. Abut. 'B'	94660.180	-17.509			591.7390		591.739	Brig. Abut. 'B'		94644.677	-2.817	592.2334	592.233	Brig. Abut. 'B'	94624.677	-2.727	592.2265		592.226	Brig. Abut. 'B'	94604.788	-2.637		592.2196	592.219	94670.281	-17.367	591.7321		591.748	94680.382	-17.225	591.7252			591.757	94690.483			-17.083	591.7183		591.766		94700.584		-16.941		591.7114	591.775	94710.685	-16.799				591.7045	591.784	④	Brig. Abut. 'A'	94439.497		-18.308		591.8456	591.866	Brig. Abut. 'A'	94409.509		-10.909	592.0869	592.086	Brig. Abut. 'A'	94389.620	-10.819			592.0840	592.084	Brig. Abut. 'A'	94369.731		-10.729	592.0811		592.081	94449.580			-18.409	591.8438	591.876		94459.663		-18.498			591.8417		591.877	94469.747		-18.573	591.8392			591.866	94479.831	-18.634		591.8365		591.849	94489.915	-18.683	591.8335	591.835			Pier	94497.536	-18.711	591.8310	591.831		Pier	94479.341	-3.631	592.3167	592.316	Pier	94459.403	-3.717		592.3104	592.347	Pier	94439.514	-3.627		592.3030	592.397	94507.619	-18.736	591.8275		591.851	94517.701	-18.748	591.8237	591.881		94527.784			-18.747	591.8196	591.910	94537.866		-18.733	591.8152	591.924			94547.949		-18.706	591.8106	591.923	Pier	94558.031	-18.665	591.8056			591.904	Pier	94568.114	-18.611	591.8004		591.870		Pier	94578.196	-18.544		591.7948		591.831	Pier		94588.278		-18.462	591.7889		591.825	94568.114	-18.611		591.8004	591.870	94578.196	-18.544	591.7948		591.831		94588.278	-18.462	591.7889	591.825		94598.360		-18.370	591.7830	591.812	Brig. Abut. 'B'	94660.180	-17.509		591.7390	591.739	Brig. Abut. 'B'			94644.677			-2.817	592.2334	592.233			Brig. Abut. 'B'	94624.677	-2.727	592.2265			592.226	Brig. Abut. 'B'	94604.788			-2.637	592.2196		592.219	94670.281		-17.367	591.7321	591.748		94680.382		-17.225	591.7252	591.757		94690.483		-17.083	591.7183		591.766	94700.584	-16.941	591.7114		591.775		94710.685	-16.799	591.7045	591.784	⑤		Brig. Abut. 'A'	94439.497	-18.308		591.8456		591.866	Brig. Abut. 'A'	94409.509	-10.909			592.0869	592.086	Brig. Abut. 'A'	94389.620	-10.819		592.0840	592.084	Brig. Abut. 'A'						94369.731	-10.729	592.0811	592.081			94449.580	-18.409	591.8438		591.876	94459.663		-18.498	591.8417		591.877	94469.747	-18.573		591.8392	591.866	94479.831	-18.634	591.8365		591.849	94489.915	-18.683	591.8335	591.835		Pier	94497.536	-18.711	591.8310		591.831	Pier	94479.341	-3.631		592.3167		592.316	Pier	94459.403		-3.717		592.3104	592.347		Pier			94439.514		-3.627	592.3030	592.397				94507.619	-18.736	591.8275	591.851		94517.701	-18.748	591.8237	591.881				94527.784	-18.747	591.8196	591.910		94537.866	-18.733	591.8152	591.924		94547.949		-18.706	591.8106	591.923			Pier	94558.031	-18.665	591.8056		591.904	Pier	94568.114	-18.611		591.8004	591.870	Pier	94578.196		-18.544	591.7948	591.831	Pier		94588.278	-18.462	591.7889	591.825		94568.114		-18.611	591.8004	591.870				94578.196	-18.544		591.7948	591.831		94588.278		-18.462	591.7889	591.825			94598.360	-18.370	591.7830	591.812	Brig. Abut. 'B'	94660.180	-17.509	591.7390	591.739	Brig. Abut. 'B'	94644.677	-2.817		592.2334	592.233	Brig. Abut. 'B'	94624.677		-2.727	592.2265	592.226	Brig. Abut. 'B'		94604.788		-2.637	592.2196	592.219			94670.281	-17.367	591.7321																										
		94546.112	-33.712	591.3314	591.411			94556.214	-33.673	591.3265	591.423				94566.316	-33.622	591.3213	591.404		Pier	94576.419		-33.557		591.3159	591.372	Pier			94587.400	-25.972	591.5495	591.586	Pier				94569.010	-11.106	592.0399		592.076	Pier		94555.264		0.072	592.4070	592.441			94586.521	-33.479	591.3100	591.336		94596.622	-33.388	591.3039	591.295	94601.302	-25.841	591.5410	591.541	94610.538	-33.241	591.2951	591.537		Brig. Abut. 'B'	94678.773	-32.156	591.2436	591.243		Brig. Abut. 'B'	94669.472	-24.833	591.4915	591.491			Brig. Abut. 'B'		94650.924	-10.169	591.9863	591.986			Brig. Abut. 'B'	94637.061		0.862	592.3568		592.356			94688.877	-32.067	591.2407	591.291		94698.979	-31.929	591.2338	591.282	94709.081	-31.791	591.2269	591.271	94719.183	-31.653	591.2200	591.260	94729.285	-31.515	591.2131	591.250	②		Brig. Abut. 'A'	94463.005	-29.595	591.4850	591.485	Brig. Abut. 'A'				94429.414		-18.194		591.8472		591.847	Brig. Abut. 'A'				94411.356				-2.954	592.3293	592.329					Brig. Abut. 'A'	94402.354	4.681	592.5700			592.570	94463.103	-29.692	591.4831	591.502	94463.202		-29.776		591.4808	591.512	94463.301	-29.846	591.4783	591.511	94463.400	-29.903	591.4755	591.501			94463.499	-29.947	591.4725	591.483	Pier	94503.598	-29.978		591.4690	591.470	Pier	94489.915					-18.634	591.8365	591.849	Pier			94471.735	-3.585		592.3187		592.320		Pier		94462.672	3.978	592.5610		592.562			94511.230	-29.992	591.4662	591.466		94521.328	-29.999	591.4623	591.484	94531.425		-29.994	591.4581	591.512	94541.523	-29.975	591.4536		591.539	94551.620	-29.942	591.4488	591.552		Pier	94561.718	-29.897	591.4437	591.550	Pier		94571.815		-29.838	591.4384	591.532		Pier			94581.912		-29.767	591.4327	591.498			Pier		94592.009	-29.681	591.4267		591.461			94571.815	-29.838	591.4384	591.532	94581.912			-29.767	591.4327	591.498	94592.009	-29.681	591.4267	591.461	94605.918	-29.543	591.4181	591.418	Brig. Abut. 'B'	94674.120	-28.499	591.3676	591.367			Brig. Abut. 'B'	94660.180	-17.509	591.7390		591.739	Brig. Abut. 'B'	94644.677	-2.817	592.2334			592.233	Brig. Abut. 'B'	94632.468	4.944	592.4801	592.480	94684.220				-28.358	591.3607	591.389	94694.321				-28.216	591.3538	591.398	94704.422	-28.074	591.3469	591.407			94714.523	-27.932	591.3400	591.416	94724.624		-27.790		591.3331	591.425	③	Brig. Abut. 'A'	94439.497		-18.308	591.8456	591.866	Brig. Abut. 'A'				94409.509	-10.909	592.0869		592.086		Brig. Abut. 'A'		94389.620	-10.819	592.0840	592.084	Brig. Abut. 'A'			94369.731		-10.729		592.0811	592.081	94449.580	-18.409			591.8438	591.876	94459.663		-18.498	591.8417		591.877	94469.747	-18.573	591.8392		591.866		94479.831	-18.634				591.8365	591.849	94489.915		-18.683	591.8335	591.835	Pier	94497.536		-18.711	591.8310	591.831	Pier	94479.341	-3.631		592.3167		592.316	Pier	94459.403		-3.717	592.3104	592.347	Pier	94439.514			-3.627	592.3030	592.397	94507.619		-18.736		591.8275	591.851				94517.701	-18.748	591.8237		591.881		94527.784	-18.747				591.8196	591.910	94537.866	-18.733	591.8152	591.924		94547.949	-18.706	591.8106	591.923		Pier	94558.031	-18.665	591.8056	591.904		Pier		94568.114	-18.611	591.8004	591.870			Pier	94578.196	-18.544	591.7948		591.831	Pier	94588.278		-18.462		591.7889	591.825		94568.114	-18.611	591.8004	591.870		94578.196		-18.544		591.7948	591.831	94588.278		-18.462	591.7889	591.825	94598.360		-18.370	591.7830	591.812	Brig. Abut. 'B'	94660.180	-17.509	591.7390	591.739	Brig. Abut. 'B'	94644.677			-2.817	592.2334	592.233	Brig. Abut. 'B'	94624.677		-2.727		592.2265	592.226	Brig. Abut. 'B'	94604.788	-2.637		592.2196	592.219	94670.281		-17.367		591.7321	591.748		94680.382	-17.225	591.7252	591.757	94690.483		-17.083	591.7183	591.766	94700.584		-16.941	591.7114	591.775			94710.685	-16.799	591.7045	591.784		④		Brig. Abut. 'A'	94439.497	-18.308	591.8456	591.866	Brig. Abut. 'A'		94409.509		-10.909	592.0869			592.086		Brig. Abut. 'A'		94389.620	-10.819		592.0840		592.084	Brig. Abut. 'A'	94369.731		-10.729	592.0811			592.081	94449.580		-18.409		591.8438	591.876	94459.663	-18.498	591.8417			591.877	94469.747	-18.573	591.8392	591.866		94479.831			-18.634	591.8365	591.849	94489.915		-18.683	591.8335	591.835		Pier	94497.536	-18.711		591.8310		591.831	Pier	94479.341	-3.631	592.3167				592.316	Pier	94459.403	-3.717			592.3104	592.347	Pier	94439.514		-3.627	592.3030		592.397	94507.619		-18.736	591.8275		591.851	94517.701	-18.748	591.8237	591.881		94527.784	-18.747	591.8196	591.910	94537.866		-18.733			591.8152	591.924	94547.949	-18.706		591.8106	591.923	Pier			94558.031		-18.665	591.8056	591.904		Pier	94568.114	-18.611			591.8004		591.870	Pier	94578.196	-18.544	591.7948			591.831	Pier	94588.278	-18.462		591.7889		591.825	94568.114		-18.611	591.8004	591.870	94578.196	-18.544	591.7948		591.831	94588.278	-18.462	591.7889	591.825		94598.360	-18.370	591.7830	591.812	Brig. Abut. 'B'	94660.180		-17.509	591.7390	591.739	Brig. Abut. 'B'	94644.677		-2.817	592.2334	592.233	Brig. Abut. 'B'	94624.677			-2.727	592.2265		592.226	Brig. Abut. 'B'	94604.788	-2.637		592.2196		592.219	94670.281	-17.367	591.7321		591.748		94680.382		-17.225	591.7252	591.757		94690.483	-17.083		591.7183	591.766	94700.584		-16.941		591.7114	591.775	94710.685		-16.799		591.7045	591.784		⑤	Brig. Abut. 'A'	94439.497	-18.308		591.8456	591.866	Brig. Abut. 'A'	94409.509	-10.909	592.0869		592.086		Brig. Abut. 'A'	94389.620		-10.819	592.0840	592.084		Brig. Abut. 'A'	94369.731		-10.729	592.0811	592.081		94449.580	-18.409		591.8438	591.876							94459.663	-18.498	591.8417	591.877			94469.747	-18.573	591.8392		591.866	94479.831		-18.634	591.8365		591.849	94489.915	-18.683		591.8335	591.835	Pier	94497.536	-18.711		591.8310	591.831	Pier	94479.341	-3.631			592.3167	592.316	Pier		94459.403		-3.717	592.3104		592.347		Pier		94439.514	-3.627	592.3030		592.397	94507.619	-18.736				591.8275	591.851	94517.701	-18.748	591.8237		591.881		94527.784	-18.747	591.8196	591.910		94537.866	-18.733	591.8152	591.924				94547.949	-18.706	591.8106	591.923		Pier	94558.031	-18.665	591.8056		591.904	Pier	94568.114	-18.611	591.8004		591.870		Pier	94578.196	-18.544	591.7948	591.831		Pier	94588.278	-18.462	591.7889	591.825		94568.114		-18.611	591.8004	591.870			94578.196	-18.544	591.7948	591.831		94588.278		-18.462	591.7889	591.825				94598.360	-18.370		591.7830	591.812		Brig. Abut. 'B'		94660.180	-17.509	591.7390			591.739	Brig. Abut. 'B'	94644.677	-2.817		592.2334	592.233	Brig. Abut. 'B'	94624.677		-2.727	592.2265		592.226	Brig. Abut. 'B'		94604.788		-2.637	592.2196	592.219			94670.281		-17.367	591.7321																																
		94556.214	-33.673	591.3265	591.423			94566.316	-33.622	591.3213	591.404	Pier			94576.419	-33.557	591.3159	591.372	Pier		94587.400		-25.972		591.5495	591.586		Pier		94569.010	-11.106	592.0399	592.076				Pier	94555.264	0.072	592.4070		592.441			94586.521		-33.479	591.3100	591.336			94596.622	-33.388	591.3039	591.295		94601.302	-25.841	591.5410	591.541	94610.538	-33.241	591.2951	591.537	Brig. Abut. 'B'	94678.773	-32.156	591.2436	591.243		Brig. Abut. 'B'	94669.472	-24.833	591.4915			591.491	Brig. Abut. 'B'	94650.924	-10.169	591.9863				591.986	Brig. Abut. 'B'	94637.061	0.862		592.3568		592.356		94688.877	-32.067	591.2407	591.291			94698.979	-31.929	591.2338	591.282		94709.081	-31.791	591.2269	591.271	94719.183	-31.653	591.2200	591.260	94729.285	-31.515	591.2131	591.250	②	Brig. Abut. 'A'	94463.005	-29.595		591.4850		591.485	Brig. Abut. 'A'	94429.414	-18.194		591.8472			591.847		Brig. Abut. 'A'	94411.356	-2.954		592.3293		592.329			Brig. Abut. 'A'				94402.354	4.681	592.5700						592.570	94463.103	-29.692			591.4831	591.502	94463.202	-29.776	591.4808	591.512		94463.301		-29.846	591.4783	591.511	94463.400	-29.903	591.4755	591.501	94463.499	-29.947	591.4725		591.483	Pier	94503.598	-29.978	591.4690		591.470	Pier	94489.915	-18.634	591.8365		591.849		Pier			94471.735	-3.585	592.3187		592.320		Pier	94462.672		3.978		592.5610				592.562	94511.230	-29.992		591.4662			591.466	94521.328	-29.999	591.4623		591.484	94531.425	-29.994	591.4581	591.512		94541.523	-29.975	591.4536	591.539	94551.620	-29.942	591.4488	591.552	Pier	94561.718	-29.897	591.4437	591.550		Pier	94571.815	-29.838	591.4384		591.532	Pier		94581.912	-29.767	591.4327	591.498				Pier		94592.009	-29.681	591.4267					591.461	94571.815	-29.838		591.4384			591.532	94581.912	-29.767	591.4327	591.498			94592.009	-29.681	591.4267	591.461	94605.918	-29.543	591.4181	591.418	Brig. Abut. 'B'	94674.120	-28.499		591.3676	591.367	Brig. Abut. 'B'	94660.180				-17.509	591.7390	591.739		Brig. Abut. 'B'		94644.677	-2.817	592.2334			592.233		Brig. Abut. 'B'	94632.468	4.944	592.4801	592.480			94684.220	-28.358	591.3607	591.389	94694.321		-28.216		591.3538	591.398	94704.422	-28.074	591.3469	591.407	94714.523	-27.932		591.3400	591.416	94724.624	-27.790	591.3331	591.425	③	Brig. Abut. 'A'	94439.497	-18.308			591.8456	591.866	Brig. Abut. 'A'	94409.509	-10.909			592.0869		592.086	Brig. Abut. 'A'	94389.620		-10.819	592.0840			592.084	Brig. Abut. 'A'	94369.731	-10.729				592.0811		592.081		94449.580	-18.409	591.8438	591.876			94459.663	-18.498	591.8417		591.877	94469.747		-18.573	591.8392	591.866	94479.831		-18.634		591.8365	591.849		94489.915		-18.683	591.8335	591.835	Pier	94497.536	-18.711	591.8310		591.831	Pier	94479.341	-3.631	592.3167		592.316	Pier		94459.403	-3.717	592.3104		592.347		Pier	94439.514	-3.627		592.3030			592.397	94507.619	-18.736	591.8275		591.851		94517.701	-18.748				591.8237	591.881	94527.784		-18.747		591.8196	591.910	94537.866			-18.733	591.8152	591.924	94547.949	-18.706	591.8106	591.923	Pier	94558.031	-18.665	591.8056			591.904	Pier	94568.114	-18.611	591.8004			591.870	Pier	94578.196	-18.544	591.7948			591.831	Pier	94588.278		-18.462		591.7889		591.825		94568.114	-18.611		591.8004	591.870	94578.196	-18.544		591.7948		591.831		94588.278	-18.462	591.7889		591.825	94598.360	-18.370	591.7830		591.812	Brig. Abut. 'B'	94660.180		-17.509	591.7390	591.739	Brig. Abut. 'B'		94644.677			-2.817	592.2334	592.233		Brig. Abut. 'B'		94624.677		-2.727	592.2265		592.226	Brig. Abut. 'B'		94604.788	-2.637	592.2196		592.219		94670.281	-17.367		591.7321	591.748	94680.382	-17.225	591.7252		591.757	94690.483	-17.083	591.7183		591.766	94700.584	-16.941		591.7114	591.775	94710.685	-16.799	591.7045	591.784		④		Brig. Abut. 'A'	94439.497	-18.308	591.8456		591.866	Brig. Abut. 'A'	94409.509	-10.909	592.0869			592.086	Brig. Abut. 'A'		94389.620	-10.819	592.0840		592.084	Brig. Abut. 'A'	94369.731		-10.729		592.0811	592.081			94449.580	-18.409		591.8438		591.876	94459.663	-18.498	591.8417	591.877			94469.747	-18.573	591.8392	591.866	94479.831		-18.634		591.8365	591.849	94489.915	-18.683	591.8335		591.835	Pier	94497.536	-18.711		591.8310	591.831		Pier	94479.341	-3.631		592.3167	592.316	Pier	94459.403			-3.717		592.3104	592.347			Pier	94439.514		-3.627		592.3030	592.397		94507.619	-18.736		591.8275	591.851		94517.701	-18.748	591.8237	591.881	94527.784		-18.747	591.8196	591.910	94537.866	-18.733	591.8152	591.924			94547.949	-18.706	591.8106	591.923	Pier	94558.031	-18.665				591.8056	591.904	Pier	94568.114	-18.611			591.8004	591.870	Pier		94578.196		-18.544		591.7948	591.831	Pier			94588.278		-18.462	591.7889		591.825		94568.114	-18.611		591.8004	591.870	94578.196	-18.544	591.7948	591.831		94588.278	-18.462	591.7889	591.825	94598.360		-18.370	591.7830	591.812	Brig. Abut. 'B'		94660.180		-17.509	591.7390	591.739		Brig. Abut. 'B'		94644.677	-2.817	592.2334		592.233			Brig. Abut. 'B'	94624.677		-2.727		592.2265	592.226		Brig. Abut. 'B'		94604.788	-2.637	592.2196	592.219		94670.281		-17.367		591.7321	591.748	94680.382		-17.225	591.7252		591.757	94690.483	-17.083	591.7183	591.766		94700.584	-16.941	591.7114	591.775	94710.685		-16.799	591.7045	591.784			⑤	Brig. Abut. 'A'	94439.497	-18.308	591.8456		591.866	Brig. Abut. 'A'	94409.509		-10.909			592.0869	592.086	Brig. Abut. 'A'	94389.620	-10.819			592.0840	592.084	Brig. Abut. 'A'	94369.731	-10.729		592.0811	592.081	94449.580	-18.409	591.8438			591.876			94459.663	-18.498	591.8417	591.877	94469.747	-18.573		591.8392	591.866	94479.831	-18.634	591.8365	591.849		94489.915	-18.683	591.8335	591.835	Pier	94497.536		-18.711	591.8310		591.831	Pier		94479.341	-3.631		592.3167	592.316			Pier	94459.403			-3.717		592.3104	592.347		Pier	94439.514			-3.627	592.3030	592.397	94507.619	-18.736	591.8275	591.851			94517.701	-18.748	591.8237	591.881	94527.784	-18.747	591.8196	591.910		94537.866	-18.733	591.8152	591.924		94547.949	-18.706	591.8106	591.923				Pier	94558.031	-18.665	591.8056			591.904	Pier	94568.114		-18.611		591.8004	591.870	Pier		94578.196			-18.544	591.7948	591.831	Pier			94588.278	-18.462	591.7889	591.825		94568.114		-18.611	591.8004	591.870			94578.196	-18.544	591.7948	591.831		94588.278		-18.462	591.7889	591.825	94598.360			-18.370	591.7830	591.812	Brig. Abut. 'B'	94660.180			-17.509	591.7390	591.739	Brig. Abut. 'B'		94644.677	-2.817		592.2334	592.233		Brig. Abut. 'B'	94624.677		-2.727		592.2265	592.226		Brig. Abut. 'B'			94604.788		-2.637	592.2196	592.219			94670.281	-17.367	591.7321																																	
		94566.316	-33.622	591.3213	591.404		Pier	94576.419	-33.557	591.3159	591.372			Pier	94587.400	-25.972	591.5495	591.586			Pier		94569.010	-11.106	592.0399	592.076				Pier	94555.264	0.072	592.4070			592.441		94586.521	-33.479	591.3100		591.336			94596.622		-33.388	591.3039	591.295			94601.302	-25.841	591.5410	591.541		94610.538	-33.241	591.2951	591.537	Brig. Abut. 'B'	94678.773	-32.156	591.2436		591.243	Brig. Abut. 'B'	94669.472	-24.833			591.4915	591.491	Brig. Abut. 'B'			94650.924		-10.169	591.9863	591.986				Brig. Abut. 'B'		94637.061	0.862		592.3568		592.356		94688.877	-32.067	591.2407	591.291			94698.979	-31.929	591.2338	591.282		94709.081	-31.791	591.2269	591.271	94719.183	-31.653	591.2200	591.260	94729.285	-31.515	591.2131	591.250			②	Brig. Abut. 'A'		94463.005		-29.595		591.4850	591.485		Brig. Abut. 'A'	94429.414		-18.194			591.8472	591.847	Brig. Abut. 'A'	94411.356		-2.954					592.3293		592.329	Brig. Abut. 'A'	94402.354		4.681				592.5700	592.570	94463.103			-29.692	591.4831	591.502	94463.202	-29.776	591.4808		591.512		94463.301	-29.846	591.4783	591.511	94463.400	-29.903	591.4755	591.501	94463.499	-29.947		591.4725		591.483	Pier	94503.598		-29.978		591.4690	591.470	Pier		94489.915				-18.634	591.8365	591.849	Pier		94471.735			-3.585	592.3187	592.320		Pier			94462.672	3.978	592.5610	592.562		94511.230		-29.992	591.4662	591.466	94521.328	-29.999		591.4623	591.484	94531.425	-29.994	591.4581		591.512	94541.523	-29.975	591.4536	591.539	94551.620	-29.942	591.4488		591.552	Pier	94561.718	-29.897			591.4437	591.550	Pier		94571.815			-29.838	591.4384	591.532	Pier		94581.912				-29.767	591.4327	591.498		Pier			94592.009	-29.681	591.4267		591.461		94571.815	-29.838	591.4384	591.532	94581.912	-29.767	591.4327		591.498	94592.009	-29.681	591.4267	591.461	94605.918	-29.543	591.4181		591.418	Brig. Abut. 'B'		94674.120	-28.499		591.3676				591.367	Brig. Abut. 'B'	94660.180				-17.509	591.7390	591.739			Brig. Abut. 'B'			94644.677	-2.817	592.2334	592.233			Brig. Abut. 'B'	94632.468	4.944	592.4801	592.480		94684.220		-28.358	591.3607	591.389	94694.321	-28.216	591.3538	591.398	94704.422		-28.074	591.3469	591.407	94714.523	-27.932	591.3400			591.416	94724.624			-27.790	591.3331		591.425	③			Brig. Abut. 'A'		94439.497		-18.308		591.8456	591.866			Brig. Abut. 'A'		94409.509	-10.909				592.0869		592.086	Brig. Abut. 'A'	94389.620	-10.819	592.0840	592.084			Brig. Abut. 'A'	94369.731	-10.729	592.0811	592.081	94449.580		-18.409	591.8438	591.876	94459.663	-18.498	591.8417		591.877	94469.747		-18.573	591.8392	591.866	94479.831	-18.634		591.8365	591.849	94489.915		-18.683		591.8335	591.835	Pier		94497.536			-18.711	591.8310	591.831		Pier			94479.341	-3.631		592.3167			592.316	Pier	94459.403	-3.717		592.3104		592.347	Pier		94439.514		-3.627	592.3030	592.397	94507.619	-18.736		591.8275	591.851	94517.701	-18.748		591.8237	591.881	94527.784	-18.747	591.8196	591.910	94537.866		-18.733	591.8152	591.924	94547.949		-18.706		591.8106	591.923	Pier			94558.031		-18.665	591.8056	591.904			Pier		94568.114		-18.611		591.8004		591.870		Pier	94578.196		-18.544	591.7948	591.831	Pier		94588.278	-18.462	591.7889		591.825	94568.114	-18.611		591.8004	591.870	94578.196	-18.544	591.7948	591.831		94588.278		-18.462	591.7889	591.825			94598.360	-18.370		591.7830	591.812	Brig. Abut. 'B'			94660.180	-17.509		591.7390	591.739		Brig. Abut. 'B'			94644.677	-2.817	592.2334		592.233		Brig. Abut. 'B'	94624.677		-2.727	592.2265	592.226	Brig. Abut. 'B'	94604.788		-2.637	592.2196	592.219	94670.281		-17.367	591.7321	591.748		94680.382	-17.225	591.7252	591.757	94690.483	-17.083					591.7183	591.766	94700.584		-16.941		591.7114	591.775	94710.685			-16.799			591.7045	591.784	④		Brig. Abut. 'A'		94439.497		-18.308		591.8456	591.866			Brig. Abut. 'A'	94409.509		-10.909		592.0869	592.086	Brig. Abut. 'A'	94389.620	-10.819			592.0840	592.084	Brig. Abut. 'A'	94369.731	-10.729		592.0811		592.081	94449.580	-18.409	591.8438	591.876	94459.663	-18.498		591.8417	591.877		94469.747	-18.573	591.8392		591.866	94479.831		-18.634	591.8365		591.849	94489.915		-18.683		591.8335	591.835	Pier			94497.536		-18.711		591.8310	591.831		Pier	94479.341		-3.631	592.3167		592.316	Pier	94459.403	-3.717	592.3104		592.347	Pier	94439.514	-3.627	592.3030	592.397	94507.619			-18.736	591.8275	591.851	94517.701		-18.748	591.8237			591.881	94527.784	-18.747		591.8196	591.910			94537.866	-18.733		591.8152	591.924		94547.949		-18.706	591.8106		591.923		Pier		94558.031	-18.665	591.8056	591.904		Pier	94568.114		-18.611	591.8004	591.870	Pier	94578.196	-18.544		591.7948	591.831	Pier	94588.278	-18.462		591.7889	591.825	94568.114			-18.611		591.8004	591.870	94578.196				-18.544	591.7948	591.831		94588.278		-18.462		591.7889		591.825		94598.360	-18.370	591.7830			591.812	Brig. Abut. 'B'	94660.180	-17.509	591.7390	591.739		Brig. Abut. 'B'		94644.677	-2.817	592.2334	592.233	Brig. Abut. 'B'	94624.677		-2.727	592.2265	592.226	Brig. Abut. 'B'	94604.788		-2.637	592.2196	592.219	94670.281	-17.367		591.7321	591.748	94680.382					-17.225	591.7252	591.757		94690.483		-17.083		591.7183			591.766	94700.584		-16.941	591.7114			591.775	94710.685		-16.799	591.7045		591.784	⑤	Brig. Abut. 'A'	94439.497	-18.308			591.8456			591.866	Brig. Abut. 'A'	94409.509	-10.909	592.0869	592.086		Brig. Abut. 'A'	94389.620	-10.819	592.0840	592.084	Brig. Abut. 'A'		94369.731	-10.729	592.0811	592.081		94449.580		-18.409	591.8438		591.876		94459.663	-18.498	591.8417		591.877	94469.747	-18.573			591.8392		591.866	94479.831		-18.634	591.8365	591.849		94489.915			-18.683	591.8335	591.835	Pier	94497.536	-18.711	591.8310			591.831	Pier	94479.341	-3.631	592.3167	592.316	Pier	94459.403		-3.717	592.3104	592.347	Pier		94439.514	-3.627	592.3030	592.397			94507.619		-18.736	591.8275	591.851	94517.701		-18.748		591.8237	591.881	94527.784		-18.747	591.8196		591.910	94537.866			-18.733	591.8152	591.924				94547.949	-18.706	591.8106	591.923		Pier		94558.031	-18.665	591.8056			591.904	Pier	94568.114	-18.611		591.8004	591.870	Pier	94578.196	-18.544	591.7948		591.831	Pier	94588.278	-18.462		591.7889	591.825		94568.114	-18.611	591.8004		591.870	94578.196	-18.544		591.7948	591.831			94588.278		-18.462		591.7889	591.825					94598.360		-18.370	591.7830	591.812			Brig. Abut. 'B'	94660.180	-17.509	591.7390	591.739		Brig. Abut. 'B'	94644.677	-2.817	592.2334	592.233	Brig. Abut. 'B'	94624.677	-2.727	592.2265	592.226	Brig. Abut. 'B'	94604.788	-2.637	592.2196	592.219	94670.281	-17.367	591.7321												
	Pier	94576.419	-33.557	591.3159	591.372	Pier		94587.400	-25.972	591.5495	591.586		Pier		94569.010	-11.106	592.0399	592.076				Pier	94555.264	0.072	592.4070	592.441	
		94586.521	-33.479	591.3100	591.336			94596.622	-33.388	591.3039	591.295				94601.302	-25.841	591.5410	591.541					94610.538	-33.241	591.2951	591.537			Brig. Abut. 'B'		94678.773	-32.156	591.2436		591.243	Brig. Abut. 'B'		94669.472	-24.833	591.4915	591.491	Brig. Abut. 'B'		94650.924	-10.169	591.9863	591.986	Brig. Abut. 'B'	94637.061	0.862	592.3568	592.356	94688.877	-32.067	591.2407	591.291	94698.979	-31.929	591.2338	591.282		94709.081	-31.791	591.2269		591.271		94719.183	-31.653			591.2200	591.260				94729.285		-31.515	591.2131	591.250			②			Brig. Abut. 'A'	94463.005		-29.595		591.4850	591.485	Brig. Abut. 'A'	94429.414	-18.194	591.8472		591.847	Brig. Abut. 'A'	94411.356	-2.954	592.3293	592.329	Brig. Abut. 'A'	94402.354	4.681	592.5700	592.570	94463.103	-29.692	591.4831	591.502	94463.202	-29.776	591.4808						591.512		94463.301		-29.846	591.4783			591.511		94463.400			-29.903	591.4755		591.501		94463.499					-29.947	591.4725	591.483		Pier		94503.598	-29.978			591.4690	591.470	Pier		94489.915	-18.634	591.8365	591.849	Pier	94471.735	-3.585		592.3187	592.320	Pier	94462.672	3.978	592.5610	592.562	94511.230	-29.992	591.4662	591.466	94521.328		-29.999		591.4623		591.484		94531.425		-29.994	591.4581			591.512				94541.523	-29.975	591.4536			591.539			94551.620	-29.942	591.4488	591.552				Pier	94561.718	-29.897	591.4437	591.550	Pier		94571.815	-29.838	591.4384	591.532	Pier	94581.912	-29.767	591.4327	591.498	Pier	94592.009	-29.681	591.4267	591.461	94571.815	-29.838	591.4384	591.532	94581.912	-29.767		591.4327		591.498	94592.009			-29.681	591.4267			591.461		94605.918	-29.543	591.4181	591.418			Brig. Abut. 'B'	94674.120		-28.499	591.3676	591.367	Brig. Abut. 'B'	94660.180			-17.509	591.7390	591.739	Brig. Abut. 'B'	94644.677	-2.817	592.2334	592.233	Brig. Abut. 'B'	94632.468	4.944	592.4801	592.480	94684.220	-28.358	591.3607	591.389	94694.321	-28.216	591.3538	591.398	94704.422	-28.074		591.3469			591.407	94714.523		-27.932				591.3400		591.416				94724.624	-27.790	591.3331		591.425				③	Brig. Abut. 'A'	94439.497	-18.308	591.8456			591.866	Brig. Abut. 'A'	94409.509	-10.909	592.0869	592.086		Brig. Abut. 'A'	94389.620	-10.819	592.0840	592.084	Brig. Abut. 'A'	94369.731	-10.729	592.0811	592.081	94449.580	-18.409	591.8438	591.876	94459.663			-18.498	591.8417			591.877	94469.747		-18.573						591.8392		591.866		94479.831	-18.634					591.8365	591.849				94489.915	-18.683	591.8335		591.835	Pier	94497.536	-18.711		591.8310		591.831	Pier	94479.341	-3.631	592.3167	592.316	Pier	94459.403	-3.717	592.3104	592.347	Pier	94439.514	-3.627	592.3030		592.397	94507.619	-18.736	591.8275	591.851		94517.701	-18.748	591.8237		591.881		94527.784	-18.747			591.8196			591.910	94537.866	-18.733					591.8152	591.924		94547.949	-18.706		591.8106		591.923	Pier	94558.031	-18.665		591.8056			591.904	Pier	94568.114	-18.611	591.8004	591.870	Pier	94578.196	-18.544	591.7948	591.831	Pier		94588.278	-18.462	591.7889	591.825	94568.114	-18.611	591.8004		591.870	94578.196	-18.544	591.7948		591.831		94588.278	-18.462			591.7889	591.825		94598.360	-18.370	591.7830	591.812				Brig. Abut. 'B'	94660.180	-17.509		591.7390	591.739	Brig. Abut. 'B'	94644.677		-2.817	592.2334	592.233	Brig. Abut. 'B'	94624.677		-2.727	592.2265	592.226	Brig. Abut. 'B'		94604.788	-2.637	592.2196	592.219	94670.281	-17.367	591.7321	591.748	94680.382	-17.225		591.7252		591.757	94690.483	-17.083			591.7183	591.766		94700.584	-16.941				591.7114	591.775		94710.685	-16.799					591.7045	591.784	④	Brig. Abut. 'A'	94439.497			-18.308	591.8456	591.866	Brig. Abut. 'A'	94409.509		-10.909	592.0869	592.086	Brig. Abut. 'A'	94389.620	-10.819		592.0840	592.084	Brig. Abut. 'A'	94369.731	-10.729	592.0811	592.081	94449.580	-18.409	591.8438					591.876	94459.663	-18.498		591.8417		591.877	94469.747	-18.573			591.8392			591.866	94479.831					-18.634		591.8365		591.849	94489.915		-18.683		591.8335		591.835	Pier	94497.536	-18.711		591.8310	591.831		Pier	94479.341	-3.631		592.3167	592.316	Pier	94459.403		-3.717	592.3104	592.347	Pier	94439.514	-3.627	592.3030		592.397	94507.619		-18.736	591.8275	591.851		94517.701	-18.748		591.8237	591.881		94527.784	-18.747		591.8196		591.910	94537.866				-18.733		591.8152		591.924	94547.949	-18.706		591.8106		591.923	Pier	94558.031	-18.665		591.8056	591.904	Pier	94568.114	-18.611		591.8004	591.870	Pier	94578.196	-18.544	591.7948		591.831	Pier	94588.278	-18.462		591.7889	591.825			94568.114	-18.611	591.8004		591.870	94578.196	-18.544		591.7948	591.831		94588.278	-18.462	591.7889	591.825		94598.360	-18.370		591.7830	591.812			Brig. Abut. 'B'	94660.180	-17.509	591.7390	591.739		Brig. Abut. 'B'	94644.677	-2.817	592.2334	592.233		Brig. Abut. 'B'	94624.677	-2.727	592.2265	592.226		Brig. Abut. 'B'	94604.788	-2.637	592.2196	592.219	94670.281			-17.367	591.7321	591.748	94680.382	-17.225				591.7252	591.757	94690.483		-17.083		591.7183		591.766		94700.584		-16.941	591.7114	591.775			94710.685		-16.799	591.7045	591.784	⑤			Brig. Abut. 'A'	94439.497	-18.308	591.8456	591.866		Brig. Abut. 'A'	94409.509	-10.909	592.0869	592.086		Brig. Abut. 'A'	94389.620	-10.819	592.0840	592.084	Brig. Abut. 'A'	94369.731	-10.729	592.0811	592.081	94449.580					-18.409	591.8438	591.876		94459.663		-18.498		591.8417			591.877	94469.747		-18.573	591.8392			591.866	94479.831		-18.634	591.8365		591.849			94489.915	-18.683			591.8335	591.835		Pier		94497.536	-18.711	591.8310	591.831	Pier		94479.341	-3.631	592.3167	592.316		Pier	94459.403	-3.717	592.3104	592.347		Pier	94439.514	-3.627	592.3030		592.397		94507.619	-18.736	591.8275		591.851	94517.701	-18.748			591.8237		591.881	94527.784		-18.747	591.8196	591.910		94537.866			-18.733	591.8152	591.924		94547.949	-18.706	591.8106		591.923	Pier		94558.031	-18.665	591.8056	591.904		Pier	94568.114	-18.611	591.8004	591.870		Pier	94578.196	-18.544	591.7948	591.831	Pier		94588.278		-18.462	591.7889	591.825	94568.114		-18.611		591.8004	591.870	94578.196		-18.544	591.7948		591.831	94588.278	-18.462		591.7889	591.825	94598.360		-18.370		591.7830	591.812	Brig. Abut. 'B'	94660.180	-17.509		591.7390	591.739	Brig. Abut. 'B'	94644.677	-2.817	592.2334	592.233		Brig. Abut. 'B'	94624.677	-2.727	592.2265	592.226		Brig. Abut. 'B'	94604.788	-2.637	592.2196	592.219		94670.281	-17.367		591.7321	
		94596.622	-33.388	591.3039	591.295			94601.302	-25.841	591.5410	591.541				94610.538	-33.241	591.2951	591.537		Brig. Abut. 'B'			94678.773	-32.156	591.2436	591.243	Brig. Abut. 'B'				94669.472	-24.833	591.4915	591.491	Brig. Abut. 'B'			94650.924	-10.169	591.9863	591.986		Brig. Abut. 'B'	94637.061	0.862	592.3568	592.356		94688.877	-32.067	591.2407	591.291	94698.979	-31.929	591.2338	591.282	94709.081	-31.791	591.2269	591.271		94719.183	-31.653	591.2200		591.260		94729.285	-31.515			591.2131	591.250		②		Brig. Abut. 'A'		94463.005	-29.595	591.4850	591.485						Brig. Abut. 'A'	94429.414	-18.194		591.8472	591.847		Brig. Abut. 'A'	94411.356	-2.954	592.3293	592.329		Brig. Abut. 'A'	94402.354	4.681	592.5700		592.570	94463.103	-29.692	591.4831	591.502	94463.202	-29.776	591.4808	591.512	94463.301	-29.846						591.4783		591.511		94463.400	-29.903			591.4755		591.501	94463.499		-29.947	591.4725		591.483		Pier		94503.598			-29.978	591.4690	591.470			Pier	94489.915	-18.634			591.8365	591.849		Pier	94471.735	-3.585	592.3187	592.320		Pier	94462.672		3.978	592.5610		592.562	94511.230	-29.992	591.4662	591.466	94521.328	-29.999	591.4623	591.484		94531.425		-29.994		591.4581		591.512		94541.523	-29.975			591.4536	591.539			94551.620	-29.942	591.4488			591.552	Pier		94561.718	-29.897	591.4437	591.550		Pier			94571.815	-29.838	591.4384	591.532		Pier	94581.912	-29.767	591.4327	591.498		Pier	94592.009	-29.681	591.4267		591.461	94571.815	-29.838	591.4384	591.532	94581.912	-29.767	591.4327	591.498	94592.009		-29.681		591.4267	591.461	94605.918		-29.543	591.4181		591.418	Brig. Abut. 'B'		94674.120	-28.499	591.3676	591.367		Brig. Abut. 'B'		94660.180		-17.509	591.7390	591.739		Brig. Abut. 'B'		94644.677	-2.817	592.2334	592.233		Brig. Abut. 'B'	94632.468	4.944	592.4801		592.480	94684.220	-28.358	591.3607	591.389	94694.321	-28.216	591.3538	591.398	94704.422	-28.074	591.3469	591.407	94714.523		-27.932			591.3400	591.416		94724.624		-27.790		591.3331		591.425	③			Brig. Abut. 'A'	94439.497	-18.308	591.8456	591.866						Brig. Abut. 'A'	94409.509	-10.909	592.0869		592.086		Brig. Abut. 'A'	94389.620	-10.819	592.0840			592.084	Brig. Abut. 'A'	94369.731	-10.729		592.0811	592.081	94449.580	-18.409	591.8438	591.876	94459.663	-18.498	591.8417			591.877	94469.747			-18.573	591.8392		591.866					94479.831	-18.634		591.8365		591.849	94489.915		-18.683			591.8335	591.835			Pier	94497.536	-18.711	591.8310		591.831		Pier	94479.341	-3.631	592.3167		592.316		Pier	94459.403	-3.717	592.3104		592.347	Pier	94439.514	-3.627		592.3030	592.397	94507.619		-18.736	591.8275	591.851	94517.701	-18.748		591.8237	591.881	94527.784		-18.747		591.8196	591.910			94537.866		-18.733	591.8152	591.924	94547.949			-18.706		591.8106	591.923		Pier	94558.031	-18.665	591.8056		591.904		Pier	94568.114	-18.611	591.8004			591.870		Pier	94578.196	-18.544	591.7948		591.831	Pier	94588.278	-18.462			591.7889	591.825	94568.114	-18.611	591.8004	591.870	94578.196		-18.544	591.7948	591.831	94588.278	-18.462	591.7889		591.825	94598.360		-18.370	591.7830	591.812		Brig. Abut. 'B'	94660.180	-17.509	591.7390	591.739				Brig. Abut. 'B'	94644.677	-2.817	592.2334	592.233		Brig. Abut. 'B'		94624.677	-2.727	592.2265		592.226		Brig. Abut. 'B'	94604.788	-2.637			592.2196	592.219	94670.281	-17.367	591.7321	591.748	94680.382	-17.225	591.7252	591.757		94690.483		-17.083	591.7183	591.766			94700.584	-16.941	591.7114	591.775	94710.685				-16.799	591.7045	591.784	④	Brig. Abut. 'A'				94439.497	-18.308	591.8456			591.866	Brig. Abut. 'A'		94409.509	-10.909	592.0869		592.086		Brig. Abut. 'A'	94389.620	-10.819		592.0840	592.084		Brig. Abut. 'A'	94369.731		-10.729	592.0811	592.081	94449.580	-18.409	591.8438	591.876					94459.663	-18.498	591.8417		591.877		94469.747	-18.573	591.8392		591.866	94479.831			-18.634	591.8365		591.849			94489.915		-18.683	591.8335	591.835	Pier		94497.536		-18.711	591.8310	591.831		Pier	94479.341		-3.631	592.3167			592.316	Pier		94459.403	-3.717		592.3104		592.347	Pier	94439.514		-3.627	592.3030	592.397		94507.619	-18.736		591.8275	591.851	94517.701		-18.748	591.8237		591.881	94527.784		-18.747	591.8196	591.910	94537.866		-18.733	591.8152		591.924		94547.949		-18.706	591.8106	591.923	Pier	94558.031		-18.665	591.8056	591.904		Pier	94568.114		-18.611	591.8004		591.870	Pier		94578.196	-18.544		591.7948	591.831	Pier		94588.278		-18.462	591.7889		591.825	94568.114	-18.611		591.8004	591.870	94578.196		-18.544	591.7948	591.831	94588.278	-18.462	591.7889		591.825	94598.360	-18.370	591.7830	591.812	Brig. Abut. 'B'	94660.180		-17.509	591.7390		591.739		Brig. Abut. 'B'	94644.677	-2.817	592.2334			592.233	Brig. Abut. 'B'	94624.677	-2.727			592.2265	592.226	Brig. Abut. 'B'	94604.788			-2.637	592.2196	592.219	94670.281	-17.367			591.7321	591.748	94680.382	-17.225	591.7252			591.757	94690.483	-17.083	591.7183		591.766	94700.584	-16.941		591.7114		591.775		94710.685	-16.799	591.7045		591.784	⑤		Brig. Abut. 'A'	94439.497	-18.308		591.8456			591.866	Brig. Abut. 'A'	94409.509	-10.909			592.0869	592.086	Brig. Abut. 'A'	94389.620			-10.819	592.0840	592.084	Brig. Abut. 'A'		94369.731	-10.729	592.0811	592.081	94449.580					-18.409	591.8438	591.876		94459.663		-18.498		591.8417	591.877		94469.747	-18.573		591.8392	591.866	94479.831		-18.634	591.8365		591.849	94489.915	-18.683	591.8335			591.835	Pier	94497.536		-18.711	591.8310				591.831	Pier	94479.341	-3.631			592.3167	592.316	Pier	94459.403			-3.717	592.3104	592.347	Pier			94439.514	-3.627	592.3030		592.397		94507.619	-18.736	591.8275		591.851	94517.701	-18.748	591.8237		591.881		94527.784	-18.747	591.8196	591.910	94537.866	-18.733		591.8152		591.924	94547.949	-18.706	591.8106		591.923	Pier	94558.031	-18.665	591.8056			591.904	Pier	94568.114	-18.611			591.8004	591.870	Pier	94578.196			-18.544	591.7948	591.831	Pier			94588.278		-18.462	591.7889	591.825	94568.114	-18.611	591.8004		591.870	94578.196	-18.544	591.7948	591.831	94588.278		-18.462	591.7889	591.825	94598.360	-18.370	591.7830	591.812		Brig. Abut. 'B'	94660.180	-17.509	591.7390		591.739	Brig. Abut. 'B'		94644.677	-2.817		592.2334	592.233	Brig. Abut. 'B'	94624.677			-2.727	592.2265	592.226	Brig. Abut. 'B'			94604.788	-2.637	592.2196	592.219		94670.281	-17.367		591.7321	
		94601.302	-25.841	591.5410	591.541			94610.538	-33.241	591.2951	591.537	Brig. Abut. 'B'			94678.773	-32.156	591.2436	591.243	Brig. Abut. 'B'				94669.472	-24.833	591.4915	591.491		Brig. Abut. 'B'			94650.924	-10.169	591.9863	591.986			Brig. Abut. 'B'	94637.061	0.862	592.3568	592.356			94688.877	-32.067	591.2407	591.291		94698.979	-31.929	591.2338	591.282	94709.081	-31.791	591.2269	591.271	94719.183	-31.653	591.2200	591.260		94729.285	-31.515	591.2131		591.250		②	Brig. Abut. 'A'	94463.005		-29.595	591.4850			591.485			Brig. Abut. 'A'	94429.414	-18.194	591.8472	591.847						Brig. Abut. 'A'	94411.356	-2.954	592.3293	592.329			Brig. Abut. 'A'	94402.354	4.681	592.5700			592.570	94463.103	-29.692		591.4831	591.502	94463.202	-29.776	591.4808	591.512	94463.301	-29.846	591.4783	591.511	94463.400						-29.903	591.4755	591.501		94463.499	-29.947	591.4725		591.483		Pier	94503.598		-29.978	591.4690		591.470	Pier			94489.915			-18.634	591.8365	591.849				Pier	94471.735		-3.585	592.3187	592.320			Pier	94462.672	3.978	592.5610			592.562		94511.230	-29.992		591.4662	591.466	94521.328	-29.999	591.4623	591.484	94531.425	-29.994	591.4581		591.512		94541.523		-29.975	591.4536	591.539		94551.620	-29.942		591.4488	591.552	Pier			94561.718	-29.897	591.4437		591.550	Pier			94571.815	-29.838	591.4384	591.532			Pier		94581.912	-29.767	591.4327	591.498			Pier	94592.009	-29.681	591.4267			591.461	94571.815	-29.838		591.4384	591.532	94581.912	-29.767	591.4327	591.498	94592.009	-29.681	591.4267	591.461	94605.918	-29.543		591.4181	591.418	Brig. Abut. 'B'	94674.120	-28.499	591.3676		591.367		Brig. Abut. 'B'	94660.180	-17.509	591.7390	591.739				Brig. Abut. 'B'	94644.677	-2.817	592.2334	592.233				Brig. Abut. 'B'	94632.468	4.944	592.4801			592.480	94684.220	-28.358		591.3607	591.389	94694.321	-28.216	591.3538	591.398	94704.422	-28.074	591.3469	591.407	94714.523	-27.932	591.3400	591.416		94724.624		-27.790	591.3331	591.425		③		Brig. Abut. 'A'	94439.497	-18.308		591.8456			591.866		Brig. Abut. 'A'	94409.509	-10.909	592.0869		592.086					Brig. Abut. 'A'	94389.620	-10.819		592.0840			592.084	Brig. Abut. 'A'	94369.731			-10.729		592.0811	592.081		94449.580	-18.409	591.8438	591.876	94459.663	-18.498	591.8417	591.877	94469.747			-18.573	591.8392		591.866	94479.831	-18.634		591.8365		591.849			94489.915	-18.683		591.8335		591.835	Pier	94497.536	-18.711			591.8310	591.831	Pier			94479.341	-3.631	592.3167		592.316			Pier	94459.403	-3.717		592.3104			592.347	Pier	94439.514		-3.627		592.3030	592.397		94507.619	-18.736	591.8275		591.851	94517.701	-18.748	591.8237	591.881		94527.784	-18.747	591.8196	591.910	94537.866		-18.733	591.8152		591.924	94547.949		-18.706	591.8106	591.923	Pier	94558.031		-18.665		591.8056	591.904	Pier		94568.114	-18.611	591.8004		591.870			Pier	94578.196	-18.544			591.7948			591.831	Pier	94588.278		-18.462		591.7889	591.825			94568.114	-18.611	591.8004	591.870	94578.196	-18.544	591.7948	591.831	94588.278	-18.462	591.7889	591.825	94598.360	-18.370	591.7830	591.812	Brig. Abut. 'B'		94660.180	-17.509	591.7390	591.739		Brig. Abut. 'B'	94644.677	-2.817	592.2334		592.233			Brig. Abut. 'B'	94624.677	-2.727	592.2265				592.226	Brig. Abut. 'B'	94604.788		-2.637			592.2196	592.219			94670.281	-17.367	591.7321	591.748	94680.382	-17.225	591.7252	591.757	94690.483	-17.083		591.7183	591.766	94700.584	-16.941	591.7114		591.775	94710.685	-16.799	591.7045	591.784	④		Brig. Abut. 'A'		94439.497	-18.308	591.8456			591.866			Brig. Abut. 'A'	94409.509	-10.909			592.0869			592.086	Brig. Abut. 'A'	94389.620		-10.819			592.0840	592.084		Brig. Abut. 'A'	94369.731			-10.729		592.0811	592.081	94449.580	-18.409	591.8438	591.876	94459.663			-18.498		591.8417	591.877	94469.747	-18.573	591.8392		591.866	94479.831	-18.634		591.8365	591.849		94489.915	-18.683	591.8335		591.835			Pier	94497.536	-18.711	591.8310	591.831			Pier		94479.341	-3.631	592.3167			592.316		Pier	94459.403			-3.717			592.3104	592.347		Pier		94439.514		-3.627		592.3030	592.397	94507.619		-18.736	591.8275	591.851	94517.701	-18.748	591.8237		591.881	94527.784	-18.747	591.8196	591.910		94537.866	-18.733	591.8152	591.924	94547.949	-18.706	591.8106		591.923		Pier	94558.031	-18.665	591.8056	591.904		Pier		94568.114	-18.611	591.8004			591.870		Pier	94578.196		-18.544			591.7948	591.831		Pier	94588.278			-18.462		591.7889	591.825	94568.114	-18.611	591.8004	591.870		94578.196	-18.544	591.7948	591.831	94588.278	-18.462	591.7889	591.825	94598.360	-18.370	591.7830	591.812	Brig. Abut. 'B'	94660.180	-17.509	591.7390		591.739	Brig. Abut. 'B'	94644.677	-2.817		592.2334			592.233	Brig. Abut. 'B'	94624.677			-2.727		592.2265	592.226			Brig. Abut. 'B'	94604.788		-2.637			592.2196	592.219	94670.281	-17.367	591.7321		591.748	94680.382	-17.225	591.7252	591.757	94690.483	-17.083		591.7183	591.766	94700.584	-16.941	591.7114	591.775	94710.685	-16.799		591.7045		591.784	⑤	Brig. Abut. 'A'	94439.497	-18.308		591.8456				591.866	Brig. Abut. 'A'		94409.509			-10.909		592.0869	592.086			Brig. Abut. 'A'	94389.620		-10.819			592.0840	592.084	Brig. Abut. 'A'			94369.731	-10.729	592.0811	592.081	94449.580		-18.409			591.8438	591.876	94459.663	-18.498	591.8417		591.877		94469.747	-18.573	591.8392	591.866	94479.831		-18.634	591.8365	591.849	94489.915	-18.683	591.8335		591.835	Pier	94497.536	-18.711			591.8310		591.831		Pier	94479.341				-3.631		592.3167	592.316			Pier	94459.403		-3.717			592.3104	592.347	Pier				94439.514	-3.627	592.3030	592.397	94507.619		-18.736	591.8275	591.851	94517.701	-18.748	591.8237	591.881	94527.784		-18.747	591.8196	591.910	94537.866	-18.733	591.8152	591.924	94547.949		-18.706	591.8106	591.923	Pier	94558.031	-18.665		591.8056		591.904	Pier	94568.114			-18.611		591.8004	591.870			Pier	94578.196		-18.544			591.7948	591.831	Pier				94588.278	-18.462	591.7889	591.825	94568.114	-18.611	591.8004	591.870	94578.196	-18.544	591.7948	591.831	94588.278	-18.462	591.7889	591.825	94598.360	-18.370	591.7830	591.812	Brig. Abut. 'B'	94660.180	-17.509	591.7390		591.739	Brig. Abut. 'B'	94644.677		-2.817			592.2334	592.233		Brig. Abut. 'B'	94624.677		-2.727			592.2265	592.226	Brig. Abut. 'B'				94604.788	-2.637	592.2196	592.219		94670.281	-17.367		591.7321	
		94610.538	-33.241	591.2951	591.537		Brig. Abut. 'B'	94678.773	-32.156	591.2436	591.243			Brig. Abut. 'B'	94669.472	-24.833	591.4915	591.491			Brig. Abut. 'B'		94650.924	-10.169	591.9863	591.986				Brig. Abut. 'B'	94637.061	0.862	592.3568	592.356				94688.877	-32.067	591.2407	591.291			94698.979	-31.929	591.2338	591.282		94709.081	-31.791	591.2269	591.271	94719.183	-31.653	591.2200	591.260	94729.285	-31.515	591.2131	591.250		②	Brig. Abut. 'A'	94463.005	-29.595	591.4850				591.485	Brig. Abut. 'A'	94429.414	-18.194			591.8472		591.847		Brig. Abut. 'A'	94411.356	-2.954	592.3293			592.329				Brig. Abut. 'A'	94402.354	4.681	592.5700				592.570	94463.103	-29.692			591.4831	591.502	94463.202		-29.776	591.4808	591.512	94463.301	-29.846	591.4783	591.511	94463.400	-29.903	591.4755	591.501		94463.499				-29.947	591.4725	591.483	Pier	94503.598	-29.978	591.4690		591.470			Pier	94489.915	-18.634	591.8365		591.849				Pier	94471.735		-3.585	592.3187	592.320					Pier		94462.672	3.978	592.5610				592.562	94511.230	-29.992			591.4662		591.466	94521.328		-29.999	591.4623	591.484	94531.425	-29.994	591.4581	591.512	94541.523	-29.975		591.4536	591.539	94551.620		-29.942	591.4488	591.552	Pier	94561.718	-29.897		591.4437	591.550		Pier		94571.815	-29.838	591.4384		591.532			Pier	94581.912	-29.767	591.4327	591.498					Pier	94592.009	-29.681	591.4267				591.461	94571.815	-29.838			591.4384	591.532	94581.912		-29.767	591.4327	591.498	94592.009	-29.681	591.4267	591.461	94605.918	-29.543	591.4181	591.418	Brig. Abut. 'B'	94674.120	-28.499	591.3676		591.367	Brig. Abut. 'B'	94660.180	-17.509	591.7390			591.739	Brig. Abut. 'B'	94644.677	-2.817	592.2334				592.233	Brig. Abut. 'B'	94632.468	4.944			592.4801		592.480	94684.220	-28.358			591.3607	591.389	94694.321		-28.216	591.3538	591.398	94704.422	-28.074	591.3469	591.407	94714.523	-27.932	591.3400	591.416	94724.624	-27.790	591.3331	591.425	③		Brig. Abut. 'A'	94439.497	-18.308	591.8456				591.866	Brig. Abut. 'A'		94409.509		-10.909	592.0869			592.086	Brig. Abut. 'A'	94389.620		-10.819	592.0840					592.084	Brig. Abut. 'A'		94369.731			-10.729		592.0811			592.081		94449.580	-18.409		591.8438	591.876	94459.663	-18.498	591.8417	591.877	94469.747	-18.573	591.8392		591.866	94479.831	-18.634		591.8365	591.849	94489.915	-18.683	591.8335		591.835			Pier	94497.536	-18.711	591.8310		591.831		Pier	94479.341		-3.631	592.3167	592.316				Pier	94459.403	-3.717		592.3104				592.347	Pier		94439.514			-3.627		592.3030		592.397		94507.619	-18.736		591.8275	591.851	94517.701		-18.748	591.8237	591.881	94527.784	-18.747	591.8196	591.910	94537.866	-18.733	591.8152	591.924	94547.949	-18.706	591.8106		591.923	Pier	94558.031	-18.665	591.8056	591.904		Pier		94568.114	-18.611	591.8004	591.870			Pier	94578.196	-18.544		591.7948				591.831	Pier			94588.278			-18.462		591.7889		591.825		94568.114	-18.611			591.8004	591.870	94578.196	-18.544	591.7948	591.831	94588.278	-18.462	591.7889	591.825	94598.360	-18.370	591.7830	591.812	Brig. Abut. 'B'	94660.180		-17.509	591.7390	591.739	Brig. Abut. 'B'	94644.677			-2.817	592.2334	592.233	Brig. Abut. 'B'	94624.677				-2.727	592.2265	592.226			Brig. Abut. 'B'	94604.788		-2.637		592.2196	592.219		94670.281	-17.367			591.7321	591.748	94680.382	-17.225	591.7252	591.757	94690.483	-17.083	591.7183	591.766	94700.584	-16.941	591.7114	591.775	94710.685	-16.799	591.7045	591.784	④	Brig. Abut. 'A'	94439.497	-18.308				591.8456	591.866	Brig. Abut. 'A'	94409.509			-10.909		592.0869		592.086	Brig. Abut. 'A'			94389.620			-10.819		592.0840		592.084			Brig. Abut. 'A'	94369.731			-10.729			592.0811		592.081	94449.580	-18.409	591.8438	591.876	94459.663	-18.498			591.8417	591.877	94469.747	-18.573	591.8392	591.866	94479.831	-18.634	591.8365	591.849	94489.915		-18.683	591.8335	591.835	Pier	94497.536	-18.711		591.8310		591.831		Pier	94479.341	-3.631	592.3167					592.316	Pier	94459.403			-3.717			592.3104			592.347			Pier	94439.514				-3.627		592.3030		592.397	94507.619	-18.736	591.8275	591.851	94517.701	-18.748	591.8237	591.881	94527.784	-18.747	591.8196	591.910	94537.866	-18.733	591.8152	591.924	94547.949	-18.706	591.8106	591.923	Pier	94558.031	-18.665		591.8056	591.904		Pier	94568.114	-18.611	591.8004				591.870	Pier	94578.196			-18.544			591.7948		591.831			Pier	94588.278			-18.462			591.7889		591.825	94568.114	-18.611	591.8004	591.870	94578.196		-18.544	591.7948	591.831	94588.278	-18.462	591.7889	591.825	94598.360	-18.370	591.7830	591.812	Brig. Abut. 'B'		94660.180	-17.509	591.7390		591.739		Brig. Abut. 'B'	94644.677	-2.817	592.2334			592.233		Brig. Abut. 'B'	94624.677		-2.727		592.2265	592.226	Brig. Abut. 'B'			94604.788		-2.637	592.2196		592.219	94670.281	-17.367	591.7321	591.748	94680.382	-17.225	591.7252	591.757	94690.483	-17.083	591.7183	591.766	94700.584	-16.941	591.7114	591.775	94710.685	-16.799	591.7045	591.784	⑤	Brig. Abut. 'A'	94439.497		-18.308			591.8456	591.866	Brig. Abut. 'A'	94409.509				-10.909			592.0869			592.086		Brig. Abut. 'A'	94389.620				-10.819		592.0840			592.084	Brig. Abut. 'A'				94369.731	-10.729	592.0811	592.081	94449.580		-18.409		591.8438	591.876	94459.663	-18.498	591.8417	591.877	94469.747	-18.573		591.8392	591.866	94479.831	-18.634	591.8365	591.849	94489.915	-18.683	591.8335	591.835	Pier	94497.536	-18.711	591.8310		591.831	Pier			94479.341		-3.631			592.3167				592.316		Pier	94459.403				-3.717		592.3104			592.347	Pier			94439.514		-3.627	592.3030	592.397	94507.619	-18.736	591.8275	591.851	94517.701	-18.748	591.8237	591.881	94527.784	-18.747	591.8196	591.910	94537.866	-18.733	591.8152	591.924	94547.949	-18.706	591.8106	591.923	Pier	94558.031	-18.665	591.8056		591.904	Pier		94568.114		-18.611		591.8004			591.870		Pier	94578.196				-18.544		591.7948			591.831	Pier					94588.278	-18.462	591.7889	591.825	94568.114	-18.611	591.8004	591.870	94578.196	-18.544	591.7948	591.831	94588.278	-18.462	591.7889	591.825	94598.360	-18.370	591.7830	591.812		Brig. Abut. 'B'	94660.180	-17.509		591.7390		591.739		Brig. Abut. 'B'		94644.677	-2.817	592.2334			592.233		Brig. Abut. 'B'	94624.677		-2.727	592.2265			592.226		Brig. Abut. 'B'	94604.788	-2.637	592.2196	592.219	94670.281	-17.367	591.7321	
Brig. Abut. 'B'	94678.773	-32.156	591.2436	591.243	Brig. Abut. 'B'	94669.472		-24.833	591.4915	591.491	Brig. Abut. 'B'		94650.924		-10.169	591.9863	591.986	Brig. Abut. 'B'				94637.061	0.862	592.3568	592.356	
	94688.877	-32.067	591.2407	591.291		94698.979		-31.929	591.2338	591.282			94709.081		-31.791	591.2269	591.271					94719.183	-31.653	591.2200	591.260	94729.285					-31.515	591.2131	591.250	②				Brig. Abut. 'A'	94463.005	-29.595	591.4850			591.485	Brig. Abut. 'A'	94429.414	-18.194		591.8472	591.847	Brig. Abut. 'A'	94411.356	-2.954	592.3293	592.329	Brig. Abut. 'A'	94402.354	4.681	592.5700	592.570	94463.103			-29.692	591.4831	591.502	94463.202			-29.776		591.4808	591.512	94463.301		-29.846		591.4783			591.511	94463.400	-29.903		591.4755	591.501					94463.499	-29.947	591.4725				591.483	Pier	94503.598			-29.978	591.4690	591.470		Pier	94489.915	-18.634	591.8365	591.849	Pier	94471.735	-3.585	592.3187	592.320	Pier		94462.672		3.978		592.5610	592.562	94511.230		-29.992	591.4662	591.466	94521.328	-29.999				591.4623	591.484	94531.425	-29.994	591.4581			591.512		94541.523		-29.975	591.4536	591.539	94551.620						-29.942	591.4488	591.552				Pier	94561.718	-29.897			591.4437		591.550	Pier		94571.815	-29.838	591.4384	591.532	Pier	94581.912	-29.767	591.4327	591.498		Pier	94592.009	-29.681	591.4267	591.461	94571.815	-29.838		591.4384	591.532	94581.912	-29.767	591.4327				591.498	94592.009	-29.681	591.4267	591.461				94605.918	-29.543	591.4181	591.418	Brig. Abut. 'B'			94674.120		-28.499	591.3676	591.367	Brig. Abut. 'B'			94660.180	-17.509	591.7390	591.739		Brig. Abut. 'B'	94644.677	-2.817	592.2334	592.233	Brig. Abut. 'B'	94632.468	4.944	592.4801	592.480	94684.220	-28.358	591.3607	591.389	94694.321		-28.216	591.3538	591.398		94704.422		-28.074	591.3469	591.407			94714.523		-27.932	591.3400	591.416				94724.624		-27.790	591.3331			591.425		③	Brig. Abut. 'A'	94439.497			-18.308	591.8456	591.866		Brig. Abut. 'A'	94409.509	-10.909	592.0869	592.086	Brig. Abut. 'A'	94389.620	-10.819	592.0840	592.084	Brig. Abut. 'A'	94369.731	-10.729	592.0811	592.081		94449.580		-18.409	591.8438	591.876		94459.663		-18.498		591.8417	591.877		94469.747	-18.573			591.8392		591.866	94479.831	-18.634	591.8365					591.849		94489.915	-18.683			591.8335		591.835			Pier		94497.536	-18.711		591.8310	591.831	Pier	94479.341	-3.631	592.3167	592.316	Pier	94459.403		-3.717	592.3104	592.347		Pier	94439.514	-3.627	592.3030	592.397		94507.619		-18.736		591.8275	591.851	94517.701		-18.748			591.8237	591.881	94527.784	-18.747	591.8196					591.910	94537.866	-18.733	591.8152				591.924		94547.949	-18.706			591.8106		591.923		Pier		94558.031	-18.665		591.8056	591.904	Pier		94568.114	-18.611	591.8004	591.870	Pier	94578.196	-18.544	591.7948	591.831	Pier	94588.278	-18.462	591.7889	591.825	94568.114	-18.611		591.8004	591.870	94578.196	-18.544			591.7948	591.831	94588.278	-18.462	591.7889				591.825	94598.360	-18.370	591.7830	591.812			Brig. Abut. 'B'		94660.180		-17.509	591.7390		591.739		Brig. Abut. 'B'	94644.677	-2.817		592.2334	592.233	Brig. Abut. 'B'	94624.677	-2.727	592.2265	592.226	Brig. Abut. 'B'	94604.788	-2.637	592.2196	592.219	94670.281	-17.367	591.7321	591.748	94680.382	-17.225		591.7252		591.757	94690.483	-17.083		591.7183			591.766	94700.584	-16.941		591.7114				591.775	94710.685	-16.799				591.7045		591.784		④	Brig. Abut. 'A'		94439.497	-18.308			591.8456	591.866	Brig. Abut. 'A'	94409.509	-10.909	592.0869	592.086	Brig. Abut. 'A'	94389.620	-10.819	592.0840	592.084	Brig. Abut. 'A'	94369.731	-10.729	592.0811	592.081	94449.580			-18.409	591.8438		591.876		94459.663	-18.498		591.8417			591.877	94469.747	-18.573		591.8392				591.866		94479.831	-18.634		591.8365		591.849	94489.915			-18.683			591.8335			591.835		Pier	94497.536	-18.711	591.8310	591.831	Pier	94479.341			-3.631	592.3167	592.316	Pier	94459.403	-3.717	592.3104	592.347	Pier	94439.514	-3.627		592.3030	592.397	94507.619		-18.736	591.8275		591.851	94517.701	-18.748			591.8237	591.881	94527.784				-18.747	591.8196		591.910			94537.866	-18.733		591.8152	591.924		94547.949		-18.706		591.8106				591.923		Pier		94558.031	-18.665	591.8056	591.904	Pier	94568.114	-18.611	591.8004	591.870	Pier	94578.196	-18.544	591.7948	591.831	Pier	94588.278	-18.462	591.7889	591.825	94568.114	-18.611		591.8004	591.870	94578.196	-18.544	591.7948			591.831	94588.278	-18.462			591.7889	591.825		94598.360	-18.370		591.7830	591.812		Brig. Abut. 'B'	94660.180	-17.509		591.7390		591.739	Brig. Abut. 'B'		94644.677			-2.817	592.2334	592.233	Brig. Abut. 'B'	94624.677	-2.727	592.2265	592.226		Brig. Abut. 'B'	94604.788	-2.637	592.2196	592.219	94670.281	-17.367	591.7321	591.748	94680.382	-17.225			591.7252	591.757	94690.483		-17.083			591.7183	591.766	94700.584			-16.941			591.7114		591.775		94710.685	-16.799				591.7045		591.784	⑤		Brig. Abut. 'A'	94439.497	-18.308	591.8456	591.866	Brig. Abut. 'A'	94409.509	-10.909	592.0869	592.086	Brig. Abut. 'A'	94389.620	-10.819	592.0840	592.084	Brig. Abut. 'A'	94369.731	-10.729	592.0811	592.081	94449.580			-18.409		591.8438			591.876	94459.663		-18.498		591.8417		591.877			94469.747	-18.573		591.8392			591.866	94479.831			-18.634		591.8365	591.849		94489.915					-18.683	591.8335	591.835	Pier	94497.536		-18.711		591.8310	591.831	Pier	94479.341	-3.631	592.3167	592.316	Pier		94459.403	-3.717	592.3104	592.347	Pier	94439.514	-3.627	592.3030	592.397	94507.619		-18.736	591.8275	591.851		94517.701			-18.748	591.8237		591.881			94527.784			-18.747	591.8196			591.910		94537.866		-18.733		591.8152	591.924		94547.949				-18.706		591.8106	591.923	Pier	94558.031	-18.665	591.8056	591.904	Pier	94568.114	-18.611	591.8004	591.870	Pier	94578.196	-18.544	591.7948	591.831	Pier	94588.278	-18.462	591.7889	591.825	94568.114		-18.611	591.8004	591.870		94578.196		-18.544	591.7948		591.831		94588.278	-18.462	591.7889	591.825			94598.360	-18.370	591.7830		591.812		Brig. Abut. 'B'	94660.180	-17.509	591.7390				591.739		Brig. Abut. 'B'	94644.677	-2.817	592.2334	592.233	Brig. Abut. 'B'	94624.677	-2.727	592.2265	592.226	Brig. Abut. 'B'	94604.788	-2.637	592.2196	592.219	94670.281	-17.367	591.7321	
	94698.979	-31.929	591.2338	591.282		94709.081		-31.791	591.2269	591.271			94719.183		-31.653	591.2200	591.260					94729.285	-31.515	591.2131	591.250	②			Brig. Abut. 'A'		94463.005	-29.595	591.4850			591.485			Brig. Abut. 'A'	94429.414	-18.194	591.8472		591.847		Brig. Abut. 'A'	94411.356	-2.954	592.3293	592.329		Brig. Abut. 'A'	94402.354	4.681	592.5700		592.570	94463.103	-29.692	591.4831	591.502			94463.202	-29.776	591.4808	591.512			94463.301		-29.846	591.4783	591.511		94463.400		-29.903			591.4755	591.501	94463.499		-29.947	591.4725	591.483				Pier	94503.598	-29.978	591.4690			591.470		Pier	94489.915		-18.634	591.8365	591.849	Pier		94471.735	-3.585	592.3187	592.320		Pier	94462.672	3.978	592.5610			592.562		94511.230		-29.992	591.4662	591.466		94521.328	-29.999	591.4623	591.484	94531.425				-29.994	591.4581	591.512	94541.523	-29.975			591.4536		591.539		94551.620	-29.942	591.4488	591.552	Pier				94561.718	-29.897	591.4437	591.550	Pier				94571.815	-29.838	591.4384		591.532		Pier		94581.912	-29.767	591.4327	591.498	Pier		94592.009	-29.681	591.4267	591.461			94571.815	-29.838	591.4384	591.532	94581.912	-29.767		591.4327	591.498	94592.009	-29.681	591.4267				591.461	94605.918	-29.543	591.4181	591.418		Brig. Abut. 'B'		94674.120	-28.499	591.3676	591.367		Brig. Abut. 'B'		94660.180		-17.509	591.7390	591.739		Brig. Abut. 'B'		94644.677	-2.817	592.2334	592.233	Brig. Abut. 'B'		94632.468	4.944	592.4801	592.480		94684.220	-28.358	591.3607	591.389	94694.321	-28.216	591.3538	591.398	94704.422		-28.074	591.3469	591.407		94714.523		-27.932	591.3400	591.416			94724.624		-27.790	591.3331	591.425		③		Brig. Abut. 'A'		94439.497	-18.308	591.8456		591.866				Brig. Abut. 'A'	94409.509		-10.909	592.0869	592.086	Brig. Abut. 'A'		94389.620	-10.819	592.0840	592.084		Brig. Abut. 'A'	94369.731	-10.729	592.0811		592.081	94449.580	-18.409	591.8438		591.876		94459.663	-18.498	591.8417		591.877		94469.747		-18.573	591.8392		591.866	94479.831			-18.634		591.8365	591.849	94489.915	-18.683		591.8335			591.835		Pier	94497.536	-18.711		591.8310		591.831	Pier	94479.341			-3.631	592.3167	592.316	Pier	94459.403		-3.717	592.3104	592.347	Pier		94439.514		-3.627	592.3030	592.397			94507.619	-18.736	591.8275	591.851		94517.701		-18.748		591.8237	591.881	94527.784		-18.747			591.8196	591.910	94537.866	-18.733	591.8152					591.924	94547.949	-18.706	591.8106	591.923			Pier		94558.031	-18.665	591.8056		591.904		Pier	94568.114			-18.611	591.8004	591.870	Pier	94578.196			-18.544	591.7948	591.831	Pier		94588.278	-18.462	591.7889	591.825		94568.114	-18.611	591.8004	591.870	94578.196	-18.544		591.7948	591.831	94588.278	-18.462			591.7889	591.825	94598.360	-18.370	591.7830		591.812		Brig. Abut. 'B'	94660.180	-17.509	591.7390	591.739	Brig. Abut. 'B'				94644.677		-2.817	592.2334	592.233	Brig. Abut. 'B'			94624.677	-2.727	592.2265	592.226	Brig. Abut. 'B'		94604.788	-2.637	592.2196	592.219		94670.281	-17.367	591.7321	591.748	94680.382	-17.225	591.7252	591.757	94690.483	-17.083		591.7183		591.766	94700.584	-16.941		591.7114			591.775	94710.685	-16.799		591.7045	591.784			④	Brig. Abut. 'A'	94439.497	-18.308			591.8456		591.866	Brig. Abut. 'A'				94409.509	-10.909	592.0869	592.086	Brig. Abut. 'A'	94389.620		-10.819	592.0840	592.084	Brig. Abut. 'A'		94369.731	-10.729	592.0811	592.081		94449.580	-18.409	591.8438	591.876	94459.663			-18.498	591.8417		591.877		94469.747	-18.573		591.8392			591.866	94479.831	-18.634		591.8365			591.849	94489.915		-18.683	591.8335		591.835	Pier	94497.536	-18.711			591.8310	591.831		Pier			94479.341	-3.631		592.3167	592.316	Pier	94459.403		-3.717			592.3104	592.347	Pier		94439.514	-3.627	592.3030	592.397		94507.619	-18.736		591.8275	591.851	94517.701		-18.748	591.8237		591.881	94527.784	-18.747			591.8196	591.910	94537.866				-18.733	591.8152		591.924	94547.949		-18.706	591.8106		591.923	Pier	94558.031	-18.665		591.8056		591.904	Pier			94568.114			-18.611	591.8004	591.870	Pier	94578.196		-18.544	591.7948	591.831	Pier		94588.278	-18.462	591.7889	591.825		94568.114	-18.611	591.8004	591.870	94578.196	-18.544		591.7948	591.831	94588.278	-18.462	591.7889			591.825	94598.360	-18.370	591.7830		591.812	Brig. Abut. 'B'		94660.180	-17.509	591.7390	591.739	Brig. Abut. 'B'			94644.677	-2.817	592.2334	592.233		Brig. Abut. 'B'			94624.677	-2.727	592.2265	592.226	Brig. Abut. 'B'	94604.788		-2.637	592.2196	592.219	94670.281			-17.367	591.7321	591.748	94680.382	-17.225	591.7252	591.757	94690.483	-17.083	591.7183			591.766	94700.584	-16.941		591.7114			591.775	94710.685	-16.799	591.7045		591.784			⑤	Brig. Abut. 'A'	94439.497		-18.308	591.8456		591.866		Brig. Abut. 'A'		94409.509		-10.909		592.0869	592.086	Brig. Abut. 'A'	94389.620		-10.819	592.0840	592.084	Brig. Abut. 'A'		94369.731	-10.729	592.0811	592.081		94449.580	-18.409	591.8438	591.876	94459.663			-18.498		591.8417			591.877	94469.747		-18.573		591.8392		591.866			94479.831	-18.634	591.8365	591.849			94489.915	-18.683	591.8335		591.835		Pier	94497.536	-18.711	591.8310				591.831	Pier	94479.341	-3.631		592.3167		592.316		Pier	94459.403		-3.717	592.3104	592.347	Pier			94439.514	-3.627	592.3030	592.397		94507.619	-18.736	591.8275	591.851	94517.701		-18.748	591.8237	591.881		94527.784			-18.747	591.8196		591.910			94537.866		-18.733	591.8152	591.924			94547.949	-18.706	591.8106		591.923		Pier	94558.031	-18.665	591.8056				591.904	Pier	94568.114	-18.611		591.8004	591.870	Pier	94578.196		-18.544	591.7948	591.831	Pier		94588.278	-18.462	591.7889	591.825		94568.114	-18.611	591.8004	591.870	94578.196		-18.544	591.7948	591.831		94588.278		-18.462	591.7889	591.825	94598.360		-18.370	591.7830	591.812	Brig. Abut. 'B'	94660.180		-17.509	591.7390	591.739		Brig. Abut. 'B'	94644.677		-2.817	592.2334	592.233			Brig. Abut. 'B'	94624.677			-2.727	592.2265	592.226	Brig. Abut. 'B'		94604.788	-2.637	592.2196	592.219		94670.281	-17.367	591.7321	
	94709.081	-31.791	591.2269	591.271		94719.183		-31.653	591.2200	591.260			94729.285		-31.515	591.2131	591.250			②		Brig. Abut. 'A'	94463.005	-29.595	591.4850		591.485				Brig. Abut. 'A'	94429.414	-18.194		591.8472	591.847				Brig. Abut. 'A'	94411.356	-2.954	592.3293	592.329			Brig. Abut. 'A'	94402.354	4.681	592.5700			592.570	94463.103	-29.692		591.4831	591.502	94463.202	-29.776	591.4808			591.512	94463.301	-29.846	591.4783			591.511		94463.400	-29.903	591.4755		591.501	94463.499	-29.947			591.4725	591.483	Pier		94503.598	-29.978	591.4690	591.470				Pier	94489.915	-18.634	591.8365		591.849			Pier	94471.735	-3.585	592.3187	592.320			Pier	94462.672	3.978	592.5610			592.562	94511.230	-29.992			591.4662		591.466		94521.328	-29.999	591.4623		591.484	94531.425	-29.994	591.4581	591.512				94541.523	-29.975	591.4536	591.539	94551.620		-29.942	591.4488		591.552		Pier	94561.718	-29.897	591.4437		591.550			Pier	94571.815	-29.838	591.4384		591.532			Pier	94581.912	-29.767	591.4327	591.498	Pier			94592.009	-29.681	591.4267	591.461			94571.815	-29.838	591.4384	591.532			94581.912	-29.767	591.4327	591.498	94592.009	-29.681		591.4267	591.461	94605.918	-29.543	591.4181	591.418			Brig. Abut. 'B'	94674.120	-28.499	591.3676	591.367	Brig. Abut. 'B'			94660.180	-17.509	591.7390	591.739			Brig. Abut. 'B'	94644.677		-2.817	592.2334	592.233			Brig. Abut. 'B'	94632.468	4.944	592.4801	592.480			94684.220	-28.358	591.3607	591.389		94694.321	-28.216	591.3538	591.398	94704.422	-28.074	591.3469	591.407	94714.523		-27.932	591.3400	591.416		94724.624		-27.790	591.3331	591.425	③		Brig. Abut. 'A'		94439.497	-18.308	591.8456	591.866					Brig. Abut. 'A'	94409.509	-10.909	592.0869	592.086					Brig. Abut. 'A'	94389.620	-10.819	592.0840	592.084			Brig. Abut. 'A'	94369.731	-10.729	592.0811			592.081	94449.580	-18.409		591.8438	591.876	94459.663	-18.498		591.8417		591.877	94469.747	-18.573		591.8392		591.866		94479.831	-18.634		591.8365	591.849	94489.915		-18.683		591.8335	591.835	Pier	94497.536		-18.711	591.8310		591.831			Pier	94479.341	-3.631	592.3167		592.316		Pier		94459.403	-3.717	592.3104	592.347		Pier		94439.514	-3.627	592.3030			592.397		94507.619	-18.736	591.8275			591.851	94517.701	-18.748	591.8237		591.881		94527.784		-18.747	591.8196	591.910	94537.866	-18.733			591.8152	591.924	94547.949	-18.706	591.8106			591.923		Pier	94558.031	-18.665	591.8056	591.904	Pier				94568.114	-18.611	591.8004	591.870	Pier			94578.196		-18.544	591.7948	591.831	Pier		94588.278			-18.462	591.7889	591.825			94568.114	-18.611	591.8004	591.870		94578.196	-18.544	591.7948	591.831	94588.278	-18.462		591.7889	591.825	94598.360	-18.370	591.7830		591.812	Brig. Abut. 'B'	94660.180	-17.509	591.7390	591.739	Brig. Abut. 'B'			94644.677	-2.817	592.2334	592.233		Brig. Abut. 'B'			94624.677		-2.727	592.2265	592.226		Brig. Abut. 'B'		94604.788	-2.637	592.2196	592.219			94670.281	-17.367	591.7321	591.748		94680.382	-17.225	591.7252	591.757	94690.483	-17.083	591.7183	591.766	94700.584	-16.941		591.7114		591.775	94710.685	-16.799		591.7045	591.784		④	Brig. Abut. 'A'	94439.497		-18.308	591.8456	591.866				Brig. Abut. 'A'	94409.509	-10.909		592.0869		592.086				Brig. Abut. 'A'	94389.620	-10.819	592.0840	592.084		Brig. Abut. 'A'		94369.731	-10.729	592.0811			592.081	94449.580	-18.409	591.8438		591.876	94459.663	-18.498	591.8417	591.877			94469.747	-18.573		591.8392		591.866	94479.831		-18.634		591.8365	591.849	94489.915	-18.683		591.8335			591.835	Pier	94497.536	-18.711	591.8310		591.831		Pier	94479.341	-3.631		592.3167	592.316			Pier	94459.403	-3.717	592.3104		592.347	Pier		94439.514		-3.627			592.3030	592.397			94507.619	-18.736	591.8275	591.851		94517.701	-18.748		591.8237	591.881	94527.784		-18.747	591.8196		591.910	94537.866	-18.733			591.8152	591.924	94547.949	-18.706			591.8106	591.923		Pier	94558.031	-18.665	591.8056	591.904		Pier		94568.114	-18.611	591.8004	591.870		Pier				94578.196	-18.544		591.7948	591.831	Pier		94588.278		-18.462	591.7889	591.825			94568.114	-18.611	591.8004	591.870		94578.196	-18.544	591.7948	591.831	94588.278	-18.462		591.7889	591.825	94598.360	-18.370	591.7830	591.812		Brig. Abut. 'B'	94660.180	-17.509	591.7390	591.739	Brig. Abut. 'B'			94644.677	-2.817	592.2334	592.233		Brig. Abut. 'B'		94624.677	-2.727	592.2265	592.226				Brig. Abut. 'B'	94604.788	-2.637	592.2196	592.219		94670.281		-17.367	591.7321	591.748	94680.382			-17.225	591.7252	591.757	94690.483	-17.083	591.7183	591.766	94700.584	-16.941	591.7114			591.775	94710.685	-16.799	591.7045	591.784			⑤	Brig. Abut. 'A'	94439.497	-18.308	591.8456	591.866					Brig. Abut. 'A'	94409.509	-10.909	592.0869		592.086			Brig. Abut. 'A'	94389.620		-10.819		592.0840	592.084		Brig. Abut. 'A'		94369.731	-10.729	592.0811			592.081	94449.580	-18.409	591.8438		591.876	94459.663	-18.498	591.8417	591.877			94469.747	-18.573	591.8392			591.866	94479.831		-18.634		591.8365	591.849	94489.915			-18.683	591.8335	591.835	Pier	94497.536		-18.711	591.8310	591.831		Pier	94479.341		-3.631	592.3167	592.316			Pier	94459.403		-3.717	592.3104		592.347		Pier			94439.514		-3.627	592.3030	592.397				94507.619	-18.736	591.8275	591.851		94517.701	-18.748	591.8237	591.881	94527.784		-18.747	591.8196	591.910		94537.866			-18.733	591.8152	591.924	94547.949			-18.706		591.8106	591.923	Pier	94558.031		-18.665	591.8056	591.904		Pier	94568.114		-18.611	591.8004	591.870			Pier	94578.196		-18.544	591.7948		591.831	Pier		94588.278		-18.462	591.7889	591.825			94568.114	-18.611	591.8004	591.870		94578.196	-18.544	591.7948	591.831	94588.278		-18.462	591.7889	591.825	94598.360	-18.370		591.7830	591.812	Brig. Abut. 'B'	94660.180	-17.509	591.7390	591.739	Brig. Abut. 'B'		94644.677		-2.817	592.2334	592.233	Brig. Abut. 'B'		94624.677		-2.727	592.2265	592.226		Brig. Abut. 'B'		94604.788			-2.637	592.2196	592.219			94670.281	-17.367	591.7321	
	94719.183	-31.653	591.2200	591.260		94729.285		-31.515	591.2131	591.250		②	Brig. Abut. 'A'		94463.005	-29.595	591.4850		591.485				Brig. Abut. 'A'	94429.414	-18.194		591.8472	591.847				Brig. Abut. 'A'	94411.356		-2.954	592.3293	592.329				Brig. Abut. 'A'	94402.354	4.681	592.5700				592.570	94463.103	-29.692			591.4831	591.502	94463.202		-29.776	591.4808	591.512	94463.301	-29.846			591.4783	591.511	94463.400	-29.903		591.4755	591.501		94463.499	-29.947	591.4725		591.483	Pier	94503.598	-29.978		591.4690	591.470			Pier	94489.915	-18.634	591.8365	591.849				Pier	94471.735	-3.585	592.3187	592.320				Pier	94462.672	3.978	592.5610				592.562	94511.230	-29.992			591.4662	591.466	94521.328			-29.999		591.4623		591.484	94531.425	-29.994		591.4581	591.512	94541.523	-29.975	591.4536		591.539		94551.620	-29.942	591.4488	591.552	Pier	94561.718	-29.897	591.4437		591.550			Pier	94571.815	-29.838		591.4384	591.532			Pier	94581.912	-29.767		591.4327	591.498			Pier	94592.009	-29.681	591.4267				591.461	94571.815	-29.838	591.4384			591.532	94581.912	-29.767	591.4327	591.498		94592.009	-29.681	591.4267	591.461	94605.918	-29.543	591.4181	591.418	Brig. Abut. 'B'	94674.120	-28.499	591.3676	591.367	Brig. Abut. 'B'			94660.180	-17.509	591.7390	591.739			Brig. Abut. 'B'	94644.677	-2.817	592.2334	592.233				Brig. Abut. 'B'	94632.468	4.944	592.4801	592.480				94684.220	-28.358	591.3607	591.389			94694.321	-28.216	591.3538	591.398		94704.422	-28.074	591.3469	591.407	94714.523	-27.932	591.3400	591.416	94724.624		-27.790	591.3331	591.425	③	Brig. Abut. 'A'		94439.497	-18.308	591.8456		591.866			Brig. Abut. 'A'	94409.509	-10.909	592.0869		592.086				Brig. Abut. 'A'	94389.620	-10.819	592.0840	592.084					Brig. Abut. 'A'	94369.731	-10.729	592.0811				592.081	94449.580	-18.409			591.8438	591.876	94459.663		-18.498	591.8417	591.877	94469.747		-18.573		591.8392	591.866	94479.831		-18.634	591.8365	591.849		94489.915	-18.683		591.8335	591.835	Pier	94497.536	-18.711		591.8310	591.831		Pier		94479.341	-3.631	592.3167	592.316				Pier	94459.403	-3.717	592.3104	592.347				Pier	94439.514	-3.627	592.3030				592.397	94507.619	-18.736			591.8275		591.851	94517.701	-18.748			591.8237	591.881	94527.784	-18.747		591.8196		591.910		94537.866	-18.733	591.8152	591.924	94547.949	-18.706		591.8106	591.923	Pier	94558.031	-18.665	591.8056		591.904			Pier	94568.114	-18.611	591.8004		591.870			Pier	94578.196	-18.544	591.7948		591.831		Pier		94588.278	-18.462	591.7889			591.825		94568.114	-18.611	591.8004	591.870			94578.196	-18.544	591.7948	591.831		94588.278	-18.462	591.7889	591.825	94598.360	-18.370	591.7830	591.812	Brig. Abut. 'B'	94660.180	-17.509	591.7390	591.739	Brig. Abut. 'B'		94644.677	-2.817	592.2334	592.233		Brig. Abut. 'B'		94624.677	-2.727	592.2265	592.226				Brig. Abut. 'B'	94604.788		-2.637	592.2196	592.219				94670.281	-17.367	591.7321	591.748			94680.382	-17.225	591.7252	591.757		94690.483	-17.083	591.7183	591.766	94700.584	-16.941	591.7114	591.775	94710.685	-16.799		591.7045	591.784	④	Brig. Abut. 'A'	94439.497		-18.308	591.8456	591.866			Brig. Abut. 'A'		94409.509	-10.909	592.0869	592.086				Brig. Abut. 'A'	94389.620		-10.819	592.0840	592.084					Brig. Abut. 'A'	94369.731	-10.729	592.0811				592.081	94449.580	-18.409			591.8438	591.876	94459.663	-18.498		591.8417	591.877	94469.747	-18.573	591.8392			591.866	94479.831		-18.634	591.8365	591.849	94489.915		-18.683		591.8335	591.835	Pier	94497.536	-18.711	591.8310			591.831		Pier	94479.341	-3.631	592.3167	592.316			Pier	94459.403		-3.717	592.3104	592.347			Pier	94439.514	-3.627		592.3030			592.397		94507.619			-18.736	591.8275			591.851	94517.701	-18.748	591.8237		591.881	94527.784		-18.747	591.8196	591.910		94537.866	-18.733		591.8152	591.924	94547.949	-18.706		591.8106	591.923	Pier	94558.031		-18.665	591.8056	591.904			Pier	94568.114	-18.611	591.8004	591.870			Pier	94578.196	-18.544	591.7948				591.831	Pier	94588.278	-18.462		591.7889	591.825			94568.114		-18.611	591.8004	591.870			94578.196	-18.544	591.7948	591.831		94588.278	-18.462	591.7889	591.825	94598.360	-18.370	591.7830	591.812	Brig. Abut. 'B'	94660.180	-17.509	591.7390	591.739	Brig. Abut. 'B'		94644.677	-2.817	592.2334	592.233			Brig. Abut. 'B'	94624.677	-2.727	592.2265	592.226				Brig. Abut. 'B'	94604.788	-2.637	592.2196	592.219				94670.281	-17.367	591.7321	591.748		94680.382		-17.225	591.7252	591.757	94690.483			-17.083	591.7183	591.766	94700.584	-16.941	591.7114	591.775	94710.685	-16.799	591.7045		591.784	⑤	Brig. Abut. 'A'	94439.497	-18.308	591.8456	591.866				Brig. Abut. 'A'	94409.509	-10.909	592.0869	592.086					Brig. Abut. 'A'	94389.620	-10.819		592.0840	592.084			Brig. Abut. 'A'		94369.731		-10.729	592.0811				592.081	94449.580	-18.409			591.8438	591.876	94459.663	-18.498		591.8417	591.877	94469.747	-18.573	591.8392			591.866	94479.831	-18.634		591.8365	591.849	94489.915		-18.683		591.8335	591.835	Pier	94497.536		-18.711	591.8310	591.831		Pier		94479.341	-3.631	592.3167	592.316		Pier		94459.403	-3.717	592.3104		592.347		Pier		94439.514	-3.627		592.3030					592.397		94507.619	-18.736	591.8275				591.851	94517.701	-18.748	591.8237		591.881	94527.784	-18.747	591.8196	591.910		94537.866	-18.733	591.8152	591.924	94547.949			-18.706	591.8106	591.923	Pier		94558.031	-18.665	591.8056	591.904	Pier		94568.114		-18.611	591.8004	591.870	Pier		94578.196		-18.544	591.7948	591.831		Pier		94588.278		-18.462	591.7889		591.825			94568.114		-18.611	591.8004	591.870			94578.196	-18.544	591.7948	591.831		94588.278	-18.462	591.7889	591.825	94598.360	-18.370	591.7830	591.812	Brig. Abut. 'B'	94660.180	-17.509	591.7390	591.739	Brig. Abut. 'B'		94644.677	-2.817	592.2334	592.233			Brig. Abut. 'B'	94624.677	-2.727	592.2265	592.226			Brig. Abut. 'B'		94604.788	-2.637	592.2196	592.219			94670.281			-17.367	591.7321	
	94729.285	-31.515	591.2131	591.250		②	Brig. Abut. 'A'	94463.005	-29.595	591.4850				591.485	Brig. Abut. 'A'	94429.414	-18.194		591.8472		591.847			Brig. Abut. 'A'	94411.356		-2.954	592.3293		592.329			Brig. Abut. 'A'		94402.354	4.681	592.5700					592.570	94463.103	-29.692				591.4831	591.502	94463.202			-29.776	591.4808	591.512		94463.301	-29.846	591.4783	591.511	94463.400		-29.903	591.4755	591.501	94463.499	-29.947		591.4725	591.483	Pier	94503.598	-29.978	591.4690		591.470		Pier	94489.915	-18.634	591.8365	591.849				Pier	94471.735	-3.585	592.3187	592.320				Pier	94462.672	3.978	592.5610					592.562	94511.230	-29.992				591.4662	591.466	94521.328			-29.999	591.4623	591.484			94531.425		-29.994		591.4581	591.512	94541.523	-29.975	591.4536	591.539	94551.620	-29.942	591.4488		591.552	Pier	94561.718	-29.897	591.4437	591.550		Pier	94571.815	-29.838	591.4384	591.532				Pier	94581.912		-29.767	591.4327	591.498			Pier	94592.009		-29.681	591.4267				591.461	94571.815	-29.838				591.4384	591.532	94581.912	-29.767			591.4327	591.498	94592.009	-29.681	591.4267		591.461	94605.918	-29.543	591.4181	591.418	Brig. Abut. 'B'	94674.120	-28.499		591.3676	591.367	Brig. Abut. 'B'	94660.180		-17.509		591.7390	591.739	Brig. Abut. 'B'	94644.677				-2.817	592.2334	592.233	Brig. Abut. 'B'					94632.468	4.944	592.4801	592.480				94684.220	-28.358	591.3607	591.389			94694.321	-28.216	591.3538	591.398		94704.422	-28.074	591.3469	591.407	94714.523	-27.932	591.3400	591.416	94724.624	-27.790	591.3331	591.425	③			Brig. Abut. 'A'	94439.497	-18.308	591.8456		591.866		Brig. Abut. 'A'		94409.509	-10.909	592.0869		592.086		Brig. Abut. 'A'			94389.620	-10.819	592.0840	592.084						Brig. Abut. 'A'	94369.731	-10.729				592.0811	592.081	94449.580			-18.409	591.8438	591.876		94459.663	-18.498	591.8417	591.877		94469.747	-18.573	591.8392	591.866	94479.831		-18.634	591.8365	591.849	94489.915	-18.683	591.8335		591.835	Pier		94497.536	-18.711	591.8310	591.831	Pier				94479.341	-3.631	592.3167	592.316	Pier				94459.403	-3.717	592.3104	592.347					Pier	94439.514	-3.627				592.3030	592.397	94507.619			-18.736		591.8275	591.851	94517.701			-18.748	591.8237	591.881	94527.784		-18.747		591.8196	591.910	94537.866	-18.733	591.8152	591.924	94547.949	-18.706	591.8106	591.923	Pier		94558.031	-18.665	591.8056		591.904	Pier			94568.114	-18.611	591.8004		591.870		Pier		94578.196	-18.544	591.7948		591.831				Pier	94588.278	-18.462			591.7889		591.825	94568.114	-18.611	591.8004			591.870	94578.196	-18.544	591.7948		591.831	94588.278	-18.462	591.7889	591.825	94598.360	-18.370	591.7830		591.812	Brig. Abut. 'B'	94660.180	-17.509			591.7390	591.739	Brig. Abut. 'B'	94644.677				-2.817	592.2334	592.233	Brig. Abut. 'B'					94624.677	-2.727	592.2265	592.226	Brig. Abut. 'B'				94604.788	-2.637	592.2196	592.219			94670.281	-17.367	591.7321	591.748		94680.382	-17.225	591.7252	591.757	94690.483	-17.083	591.7183	591.766	94700.584	-16.941	591.7114	591.775	94710.685			-16.799	591.7045	591.784	④	Brig. Abut. 'A'				94439.497	-18.308	591.8456	591.866	Brig. Abut. 'A'					94409.509	-10.909	592.0869	592.086	Brig. Abut. 'A'						94389.620	-10.819	592.0840				592.084	Brig. Abut. 'A'	94369.731			-10.729	592.0811	592.081	94449.580		-18.409	591.8438	591.876	94459.663	-18.498		591.8417	591.877	94469.747		-18.573	591.8392	591.866	94479.831	-18.634	591.8365		591.849	94489.915		-18.683	591.8335	591.835	Pier		94497.536			-18.711	591.8310	591.831	Pier				94479.341	-3.631	592.3167	592.316	Pier				94459.403	-3.717		592.3104			592.347		Pier			94439.514	-3.627			592.3030	592.397	94507.619	-18.736		591.8275	591.851		94517.701	-18.748	591.8237	591.881	94527.784	-18.747		591.8196	591.910	94537.866	-18.733	591.8152	591.924	94547.949		-18.706		591.8106	591.923	Pier	94558.031			-18.665	591.8056	591.904	Pier				94568.114	-18.611	591.8004	591.870			Pier		94578.196	-18.544		591.7948	591.831			Pier		94588.278	-18.462	591.7889			591.825	94568.114	-18.611	591.8004		591.870	94578.196	-18.544	591.7948	591.831	94588.278	-18.462	591.7889		591.825	94598.360	-18.370	591.7830			591.812	Brig. Abut. 'B'	94660.180	-17.509				591.7390	591.739	Brig. Abut. 'B'	94644.677					-2.817	592.2334	592.233	Brig. Abut. 'B'				94624.677	-2.727	592.2265	592.226		Brig. Abut. 'B'		94604.788	-2.637	592.2196	592.219	94670.281		-17.367	591.7321	591.748	94680.382	-17.225	591.7252	591.757	94690.483	-17.083	591.7183	591.766	94700.584			-16.941	591.7114	591.775	94710.685	-16.799				591.7045	591.784	⑤	Brig. Abut. 'A'	94439.497					-18.308	591.8456	591.866	Brig. Abut. 'A'	94409.509					-10.909		592.0869	592.086				Brig. Abut. 'A'	94389.620	-10.819			592.0840	592.084	Brig. Abut. 'A'	94369.731		-10.729	592.0811	592.081	94449.580	-18.409		591.8438	591.876	94459.663	-18.498		591.8417	591.877	94469.747	-18.573	591.8392		591.866	94479.831		-18.634		591.8365	591.849	94489.915			-18.683	591.8335	591.835	Pier	94497.536				-18.711	591.8310	591.831	Pier	94479.341				-3.631	592.3167		592.316					Pier		94459.403	-3.717	592.3104				592.347	Pier	94439.514	-3.627		592.3030	592.397	94507.619	-18.736	591.8275	591.851	94517.701	-18.748	591.8237	591.881	94527.784	-18.747		591.8196	591.910	94537.866			-18.733	591.8152	591.924	94547.949			-18.706	591.8106	591.923	Pier	94558.031			-18.665		591.8056	591.904	Pier	94568.114			-18.611		591.8004	591.870		Pier			94578.196		-18.544	591.7948	591.831			Pier	94588.278	-18.462	591.7889		591.825	94568.114	-18.611	591.8004	591.870	94578.196	-18.544	591.7948		591.831	94588.278	-18.462	591.7889			591.825	94598.360	-18.370	591.7830				591.812	Brig. Abut. 'B'	94660.180	-17.509					591.7390	591.739	Brig. Abut. 'B'	94644.677			-2.817	592.2334		592.233	Brig. Abut. 'B'	94624.677			-2.727	592.2265	592.226	Brig. Abut. 'B'		94604.788	-2.637	592.2196	592.219	94670.281	-17.367	591.7321	
②	Brig. Abut. 'A'	94463.005	-29.595	591.4850	591.485			Brig. Abut. 'A'	94429.414	-18.194	591.8472			591.847		Brig. Abut. 'A'	94411.356	-2.954	592.3293		592.329				Brig. Abut. 'A'		94402.354	4.681		592.5700					592.570	
		94463.103	-29.692	591.4831	591.502				94463.202	-29.776	591.4808			591.512			94463.301	-29.846	591.4783		591.511						94463.400	-29.903		591.4755					591.501	94463.499	-29.947	591.4725				591.483	Pier	94503.598	-29.978			591.4690	591.470	Pier	94489.915		-18.634	591.8365	591.849	Pier	94471.735	-3.585	592.3187	592.320	Pier		94462.672	3.978	592.5610	592.562	94511.230		-29.992	591.4662		591.466	94521.328	-29.999		591.4623			591.484	94531.425	-29.994	591.4581					591.512	94541.523	-29.975	591.4536					591.539	94551.620	-29.942	591.4488				591.552	Pier	94561.718		-29.897		591.4437	591.550	Pier	94571.815		-29.838	591.4384	591.532	Pier		94581.912		-29.767		591.4327	591.498	Pier	94592.009	-29.681	591.4267	591.461	94571.815	-29.838		591.4384		591.532	94581.912	-29.767	591.4327			591.498	94592.009	-29.681	591.4267	591.461				94605.918	-29.543	591.4181	591.418	Brig. Abut. 'B'				94674.120	-28.499	591.3676	591.367	Brig. Abut. 'B'			94660.180	-17.509	591.7390		591.739	Brig. Abut. 'B'	94644.677	-2.817	592.2334	592.233	Brig. Abut. 'B'	94632.468	4.944	592.4801	592.480	94684.220	-28.358	591.3607	591.389	94694.321	-28.216	591.3538	591.398		94704.422	-28.074		591.3469	591.407		94714.523		-27.932		591.3400	591.416		94724.624				-27.790	591.3331	591.425		③				Brig. Abut. 'A'	94439.497	-18.308	591.8456	591.866			Brig. Abut. 'A'	94409.509	-10.909	592.0869		592.086	Brig. Abut. 'A'	94389.620	-10.819	592.0840	592.084	Brig. Abut. 'A'	94369.731	-10.729	592.0811	592.081	94449.580	-18.409	591.8438	591.876	94459.663	-18.498	591.8417					591.877	94469.747	-18.573		591.8392				591.866	94479.831	-18.634		591.8365					591.849	94489.915	-18.683	591.8335		591.835					Pier	94497.536		-18.711		591.8310	591.831	Pier	94479.341		-3.631	592.3167	592.316	Pier	94459.403	-3.717	592.3104	592.347		Pier	94439.514	-3.627	592.3030	592.397		94507.619	-18.736	591.8275	591.851	94517.701	-18.748		591.8237			591.881	94527.784	-18.747	591.8196					591.910	94537.866	-18.733	591.8152					591.924	94547.949	-18.706	591.8106			591.923			Pier	94558.031			-18.665	591.8056	591.904	Pier		94568.114	-18.611		591.8004	591.870	Pier		94578.196	-18.544	591.7948	591.831	Pier		94588.278		-18.462	591.7889	591.825	94568.114	-18.611	591.8004	591.870	94578.196	-18.544	591.7948			591.831	94588.278	-18.462	591.7889	591.825				94598.360	-18.370	591.7830		591.812	Brig. Abut. 'B'			94660.180	-17.509	591.7390		591.739	Brig. Abut. 'B'		94644.677		-2.817	592.2334		592.233	Brig. Abut. 'B'	94624.677	-2.727	592.2265	592.226	Brig. Abut. 'B'	94604.788	-2.637	592.2196	592.219	94670.281	-17.367	591.7321	591.748	94680.382	-17.225	591.7252	591.757	94690.483	-17.083	591.7183		591.766		94700.584	-16.941			591.7114	591.775		94710.685				-16.799	591.7045	591.784				④		Brig. Abut. 'A'	94439.497	-18.308	591.8456				591.866	Brig. Abut. 'A'	94409.509	-10.909	592.0869		592.086	Brig. Abut. 'A'	94389.620	-10.819	592.0840	592.084	Brig. Abut. 'A'	94369.731	-10.729	592.0811	592.081	94449.580	-18.409	591.8438	591.876	94459.663	-18.498	591.8417	591.877			94469.747	-18.573	591.8392						591.866	94479.831	-18.634	591.8365						591.849	94489.915	-18.683	591.8335				591.835			Pier	94497.536	-18.711			591.8310	591.831		Pier		94479.341	-3.631	592.3167	592.316	Pier	94459.403	-3.717	592.3104	592.347	Pier	94439.514		-3.627	592.3030	592.397		94507.619	-18.736	591.8275	591.851	94517.701	-18.748		591.8237	591.881		94527.784	-18.747	591.8196			591.910			94537.866	-18.733	591.8152					591.924	94547.949	-18.706	591.8106					591.923	Pier	94558.031	-18.665			591.8056	591.904				Pier	94568.114		-18.611	591.8004	591.870	Pier	94578.196	-18.544	591.7948	591.831		Pier	94588.278	-18.462	591.7889	591.825	94568.114		-18.611	591.8004	591.870	94578.196	-18.544	591.7948	591.831		94588.278	-18.462	591.7889	591.825		94598.360			-18.370	591.7830	591.812			Brig. Abut. 'B'		94660.180	-17.509	591.7390	591.739		Brig. Abut. 'B'			94644.677	-2.817	592.2334	592.233	Brig. Abut. 'B'		94624.677		-2.727	592.2265	592.226	Brig. Abut. 'B'	94604.788	-2.637	592.2196	592.219	94670.281	-17.367	591.7321	591.748	94680.382	-17.225	591.7252	591.757	94690.483	-17.083	591.7183		591.766	94700.584	-16.941	591.7114			591.775		94710.685	-16.799				591.7045	591.784		⑤			Brig. Abut. 'A'		94439.497	-18.308	591.8456			591.866		Brig. Abut. 'A'	94409.509	-10.909	592.0869			592.086	Brig. Abut. 'A'	94389.620	-10.819	592.0840	592.084	Brig. Abut. 'A'	94369.731	-10.729	592.0811	592.081	94449.580	-18.409	591.8438	591.876	94459.663	-18.498	591.8417	591.877			94469.747	-18.573	591.8392	591.866	94479.831				-18.634	591.8365			591.849					94489.915	-18.683	591.8335		591.835					Pier	94497.536	-18.711	591.8310			591.831		Pier	94479.341		-3.631	592.3167	592.316		Pier	94459.403	-3.717	592.3104	592.347	Pier	94439.514		-3.627	592.3030	592.397	94507.619		-18.736	591.8275	591.851	94517.701	-18.748		591.8237	591.881		94527.784		-18.747	591.8196	591.910			94537.866	-18.733	591.8152		591.924				94547.949	-18.706	591.8106		591.923				Pier	94558.031	-18.665	591.8056						591.904	Pier	94568.114	-18.611		591.8004		591.870		Pier	94578.196	-18.544	591.7948	591.831	Pier	94588.278	-18.462	591.7889	591.825	94568.114	-18.611	591.8004	591.870	94578.196		-18.544	591.7948	591.831		94588.278	-18.462	591.7889	591.825	94598.360			-18.370	591.7830	591.812		Brig. Abut. 'B'			94660.180	-17.509	591.7390	591.739		Brig. Abut. 'B'			94644.677	-2.817	592.2334	592.233	Brig. Abut. 'B'			94624.677	-2.727	592.2265	592.226	Brig. Abut. 'B'	94604.788	-2.637	592.2196		592.219	94670.281	-17.367	591.7321	
		94463.202	-29.776	591.4808	591.512				94463.301	-29.846	591.4783			591.511			94463.400	-29.903	591.4755		591.501						94463.499	-29.947	591.4725	591.483					Pier	94503.598	-29.978	591.4690	591.470			Pier		94489.915	-18.634	591.8365		591.849	Pier		94471.735	-3.585	592.3187	592.320	Pier		94462.672	3.978	592.5610	592.562			94511.230	-29.992	591.4662	591.466	94521.328		-29.999	591.4623		591.484	94531.425	-29.994		591.4581			591.512	94541.523	-29.975	591.4536					591.539	94551.620	-29.942	591.4488	591.552				Pier	94561.718	-29.897	591.4437	591.550			Pier		94571.815	-29.838	591.4384		591.532	Pier		94581.912	-29.767	591.4327	591.498	Pier			94592.009		-29.681		591.4267	591.461		94571.815	-29.838	591.4384	591.532	94581.912	-29.767	591.4327	591.498		94592.009	-29.681	591.4267	591.461			94605.918	-29.543	591.4181	591.418	Brig. Abut. 'B'	94674.120			-28.499	591.3676	591.367	Brig. Abut. 'B'		94660.180			-17.509	591.7390	591.739	Brig. Abut. 'B'		94644.677		-2.817	592.2334	592.233	Brig. Abut. 'B'	94632.468		4.944	592.4801	592.480	94684.220		-28.358	591.3607	591.389	94694.321	-28.216	591.3538	591.398	94704.422	-28.074	591.3469	591.407	94714.523		-27.932	591.3400		591.416	94724.624		-27.790		591.3331		591.425	③		Brig. Abut. 'A'		94439.497		-18.308	591.8456	591.866			Brig. Abut. 'A'				94409.509	-10.909	592.0869	592.086	Brig. Abut. 'A'			94389.620	-10.819	592.0840	592.084	Brig. Abut. 'A'		94369.731	-10.729	592.0811	592.081		94449.580	-18.409	591.8438	591.876	94459.663	-18.498	591.8417	591.877	94469.747	-18.573	591.8392					591.866	94479.831	-18.634		591.8365				591.849	94489.915	-18.683		591.8335	591.835				Pier	94497.536	-18.711	591.8310		591.831	Pier					94479.341	-3.631	592.3167		592.316	Pier		94459.403	-3.717	592.3104	592.347	Pier		94439.514	-3.627	592.3030	592.397			94507.619	-18.736	591.8275	591.851		94517.701	-18.748	591.8237	591.881	94527.784	-18.747		591.8196			591.910	94537.866	-18.733	591.8152					591.924	94547.949	-18.706	591.8106		591.923			Pier	94558.031	-18.665	591.8056	591.904		Pier				94568.114	-18.611		591.8004	591.870	Pier		94578.196	-18.544	591.7948		591.831	Pier			94588.278	-18.462	591.7889	591.825			94568.114	-18.611	591.8004	591.870	94578.196	-18.544	591.7948	591.831	94588.278	-18.462	591.7889	591.825			94598.360	-18.370	591.7830	591.812	Brig. Abut. 'B'		94660.180		-17.509	591.7390	591.739	Brig. Abut. 'B'	94644.677				-2.817	592.2334	592.233	Brig. Abut. 'B'	94624.677			-2.727		592.2265	592.226	Brig. Abut. 'B'	94604.788		-2.637	592.2196	592.219	94670.281		-17.367	591.7321	591.748	94680.382	-17.225	591.7252	591.757	94690.483	-17.083	591.7183	591.766	94700.584	-16.941	591.7114	591.775		94710.685		-16.799	591.7045			591.784	④		Brig. Abut. 'A'			94439.497	-18.308	591.8456	591.866		Brig. Abut. 'A'					94409.509	-10.909	592.0869		592.086		Brig. Abut. 'A'		94389.620	-10.819	592.0840	592.084	Brig. Abut. 'A'		94369.731	-10.729	592.0811	592.081		94449.580	-18.409	591.8438	591.876	94459.663	-18.498	591.8417	591.877	94469.747	-18.573	591.8392	591.866			94479.831	-18.634	591.8365						591.849	94489.915	-18.683	591.8335			591.835			Pier	94497.536	-18.711	591.8310		591.831		Pier				94479.341	-3.631	592.3167		592.316	Pier			94459.403	-3.717	592.3104	592.347	Pier		94439.514	-3.627	592.3030	592.397		94507.619		-18.736	591.8275	591.851		94517.701	-18.748	591.8237	591.881	94527.784	-18.747		591.8196	591.910		94537.866	-18.733	591.8152			591.924			94547.949	-18.706	591.8106		591.923			Pier	94558.031	-18.665	591.8056		591.904			Pier		94568.114	-18.611		591.8004	591.870	Pier					94578.196	-18.544	591.7948	591.831	Pier		94588.278	-18.462	591.7889	591.825	94568.114		-18.611	591.8004	591.870	94578.196	-18.544		591.7948	591.831	94588.278	-18.462	591.7889	591.825	94598.360		-18.370	591.7830	591.812	Brig. Abut. 'B'		94660.180	-17.509		591.7390	591.739	Brig. Abut. 'B'		94644.677			-2.817	592.2334	592.233	Brig. Abut. 'B'	94624.677				-2.727	592.2265	592.226	Brig. Abut. 'B'		94604.788	-2.637		592.2196	592.219	94670.281		-17.367	591.7321	591.748	94680.382	-17.225	591.7252	591.757	94690.483	-17.083	591.7183	591.766	94700.584	-16.941	591.7114	591.775		94710.685	-16.799	591.7045	591.784			⑤		Brig. Abut. 'A'	94439.497		-18.308		591.8456	591.866			Brig. Abut. 'A'				94409.509	-10.909	592.0869		592.086	Brig. Abut. 'A'			94389.620	-10.819	592.0840	592.084		Brig. Abut. 'A'		94369.731	-10.729	592.0811	592.081		94449.580	-18.409	591.8438	591.876	94459.663	-18.498	591.8417	591.877	94469.747	-18.573	591.8392	591.866			94479.831	-18.634	591.8365	591.849	94489.915				-18.683	591.8335			591.835		Pier			94497.536	-18.711	591.8310		591.831	Pier					94479.341	-3.631	592.3167	592.316		Pier			94459.403	-3.717	592.3104	592.347	Pier			94439.514	-3.627	592.3030	592.397		94507.619		-18.736	591.8275	591.851	94517.701		-18.748	591.8237	591.881	94527.784	-18.747		591.8196	591.910		94537.866		-18.733	591.8152	591.924			94547.949	-18.706	591.8106		591.923			Pier	94558.031	-18.665	591.8056		591.904			Pier		94568.114	-18.611	591.8004				591.870		Pier		94578.196	-18.544	591.7948	591.831	Pier	94588.278			-18.462	591.7889	591.825	94568.114		-18.611	591.8004	591.870	94578.196	-18.544	591.7948	591.831	94588.278	-18.462		591.7889	591.825	94598.360		-18.370	591.7830	591.812	Brig. Abut. 'B'	94660.180		-17.509	591.7390	591.739	Brig. Abut. 'B'				94644.677	-2.817	592.2334	592.233	Brig. Abut. 'B'				94624.677	-2.727	592.2265	592.226	Brig. Abut. 'B'			94604.788	-2.637	592.2196	592.219	94670.281		-17.367	591.7321	
		94463.301	-29.846	591.4783	591.511				94463.400	-29.903	591.4755			591.501			94463.499	-29.947	591.4725		591.483	Pier					94503.598	-29.978	591.4690	591.470	Pier					94489.915	-18.634	591.8365	591.849	Pier				94471.735	-3.585	592.3187	592.320	Pier			94462.672	3.978	592.5610	592.562			94511.230	-29.992	591.4662	591.466			94521.328	-29.999	591.4623	591.484	94531.425		-29.994	591.4581		591.512	94541.523	-29.975		591.4536			591.539	94551.620	-29.942	591.4488	591.552				Pier	94561.718	-29.897	591.4437	591.550	Pier				94571.815	-29.838	591.4384	591.532	Pier				94581.912	-29.767	591.4327	591.498	Pier			94592.009	-29.681	591.4267	591.461				94571.815		-29.838	591.4384	591.532	94581.912		-29.767	591.4327	591.498	94592.009	-29.681	591.4267	591.461	94605.918		-29.543	591.4181	591.418	Brig. Abut. 'B'	94674.120		-28.499	591.3676	591.367	Brig. Abut. 'B'		94660.180	-17.509		591.7390	591.739	Brig. Abut. 'B'			94644.677	-2.817		592.2334	592.233	Brig. Abut. 'B'			94632.468	4.944	592.4801	592.480	94684.220		-28.358		591.3607	591.389	94694.321	-28.216		591.3538	591.398	94704.422	-28.074	591.3469	591.407	94714.523	-27.932	591.3400	591.416	94724.624	-27.790		591.3331	591.425		③	Brig. Abut. 'A'		94439.497		-18.308	591.8456	591.866				Brig. Abut. 'A'	94409.509		-10.909	592.0869	592.086				Brig. Abut. 'A'			94389.620	-10.819	592.0840	592.084		Brig. Abut. 'A'		94369.731	-10.729	592.0811	592.081			94449.580	-18.409	591.8438	591.876		94459.663	-18.498	591.8417	591.877	94469.747	-18.573	591.8392	591.866	94479.831	-18.634	591.8365					591.849	94489.915	-18.683		591.8335	591.835			Pier	94497.536	-18.711		591.8310	591.831		Pier			94479.341	-3.631	592.3167		592.316		Pier				94459.403	-3.717	592.3104	592.347	Pier			94439.514	-3.627	592.3030	592.397			94507.619	-18.736	591.8275	591.851			94517.701	-18.748	591.8237	591.881		94527.784	-18.747	591.8196	591.910	94537.866	-18.733		591.8152			591.924	94547.949	-18.706	591.8106		591.923			Pier	94558.031	-18.665	591.8056		591.904	Pier			94568.114	-18.611	591.8004	591.870	Pier					94578.196	-18.544	591.7948	591.831	Pier			94588.278	-18.462	591.7889		591.825			94568.114	-18.611	591.8004	591.870	94578.196			-18.544	591.7948	591.831	94588.278	-18.462	591.7889	591.825	94598.360	-18.370	591.7830	591.812	Brig. Abut. 'B'		94660.180	-17.509	591.7390	591.739	Brig. Abut. 'B'			94644.677	-2.817	592.2334	592.233	Brig. Abut. 'B'		94624.677			-2.727	592.2265	592.226	Brig. Abut. 'B'		94604.788		-2.637	592.2196		592.219	94670.281		-17.367		591.7321	591.748	94680.382	-17.225		591.7252	591.757	94690.483	-17.083	591.7183	591.766	94700.584	-16.941	591.7114	591.775	94710.685	-16.799	591.7045	591.784	④		Brig. Abut. 'A'		94439.497	-18.308		591.8456	591.866				Brig. Abut. 'A'		94409.509	-10.909	592.0869	592.086			Brig. Abut. 'A'				94389.620	-10.819	592.0840		592.084	Brig. Abut. 'A'			94369.731	-10.729	592.0811	592.081			94449.580	-18.409	591.8438	591.876		94459.663	-18.498	591.8417	591.877	94469.747	-18.573	591.8392	591.866	94479.831	-18.634	591.8365	591.849			94489.915	-18.683	591.8335				591.835		Pier	94497.536	-18.711	591.8310			591.831	Pier			94479.341	-3.631	592.3167		592.316			Pier			94459.403	-3.717	592.3104	592.347	Pier				94439.514	-3.627	592.3030	592.397			94507.619	-18.736	591.8275	591.851		94517.701		-18.748	591.8237	591.881		94527.784	-18.747	591.8196	591.910	94537.866	-18.733		591.8152	591.924		94547.949	-18.706	591.8106			591.923	Pier		94558.031	-18.665	591.8056		591.904	Pier			94568.114	-18.611	591.8004		591.870	Pier				94578.196	-18.544	591.7948	591.831	Pier			94588.278			-18.462	591.7889	591.825	94568.114			-18.611	591.8004	591.870	94578.196	-18.544		591.7948	591.831	94588.278	-18.462	591.7889		591.825	94598.360	-18.370	591.7830	591.812	Brig. Abut. 'B'	94660.180	-17.509	591.7390	591.739	Brig. Abut. 'B'			94644.677	-2.817	592.2334	592.233	Brig. Abut. 'B'			94624.677		-2.727	592.2265	592.226	Brig. Abut. 'B'		94604.788			-2.637	592.2196	592.219	94670.281			-17.367	591.7321		591.748	94680.382	-17.225		591.7252	591.757	94690.483	-17.083	591.7183	591.766	94700.584	-16.941	591.7114	591.775	94710.685	-16.799	591.7045	591.784	⑤		Brig. Abut. 'A'	94439.497	-18.308	591.8456		591.866				Brig. Abut. 'A'	94409.509	-10.909		592.0869	592.086				Brig. Abut. 'A'			94389.620	-10.819	592.0840		592.084		Brig. Abut. 'A'		94369.731	-10.729	592.0811	592.081				94449.580	-18.409	591.8438	591.876		94459.663	-18.498	591.8417	591.877	94469.747	-18.573	591.8392	591.866	94479.831	-18.634	591.8365	591.849			94489.915	-18.683	591.8335	591.835	Pier		94497.536		-18.711	591.8310			591.831			Pier		94479.341	-3.631	592.3167		592.316		Pier				94459.403	-3.717	592.3104	592.347	Pier				94439.514	-3.627	592.3030	592.397				94507.619	-18.736	591.8275	591.851		94517.701		-18.748	591.8237	591.881	94527.784		-18.747	591.8196	591.910	94537.866	-18.733		591.8152	591.924		94547.949		-18.706	591.8106	591.923	Pier		94558.031	-18.665	591.8056		591.904	Pier			94568.114	-18.611	591.8004		591.870	Pier				94578.196	-18.544	591.7948	591.831	Pier		94588.278				-18.462	591.7889	591.825	94568.114		-18.611			591.8004	591.870	94578.196	-18.544		591.7948	591.831	94588.278	-18.462	591.7889	591.825	94598.360	-18.370	591.7830		591.812	Brig. Abut. 'B'	94660.180	-17.509	591.7390	591.739	Brig. Abut. 'B'		94644.677	-2.817	592.2334	592.233	Brig. Abut. 'B'				94624.677	-2.727	592.2265	592.226	Brig. Abut. 'B'				94604.788	-2.637	592.2196	592.219	94670.281				-17.367	591.7321	
		94463.400	-29.903	591.4755	591.501				94463.499	-29.947	591.4725		591.483	Pier			94503.598	-29.978	591.4690		591.470		Pier				94489.915	-18.634	591.8365	591.849		Pier				94471.735	-3.585	592.3187	592.320		Pier			94462.672	3.978	592.5610	592.562				94511.230	-29.992	591.4662	591.466			94521.328	-29.999	591.4623	591.484			94531.425	-29.994	591.4581	591.512	94541.523		-29.975	591.4536		591.539	94551.620	-29.942		591.4488	591.552		Pier	94561.718	-29.897	591.4437	591.550		Pier			94571.815	-29.838	591.4384	591.532		Pier			94581.912	-29.767	591.4327	591.498		Pier			94592.009	-29.681	591.4267	591.461				94571.815	-29.838	591.4384	591.532			94581.912	-29.767		591.4327	591.498	94592.009	-29.681		591.4267	591.461	94605.918	-29.543	591.4181	591.418	Brig. Abut. 'B'	94674.120	-28.499	591.3676	591.367	Brig. Abut. 'B'		94660.180	-17.509	591.7390	591.739	Brig. Abut. 'B'			94644.677	-2.817	592.2334	592.233	Brig. Abut. 'B'				94632.468	4.944	592.4801	592.480	94684.220				-28.358	591.3607	591.389	94694.321	-28.216		591.3538		591.398	94704.422	-28.074	591.3469		591.407	94714.523	-27.932	591.3400	591.416	94724.624	-27.790	591.3331	591.425	③	Brig. Abut. 'A'	94439.497		-18.308	591.8456	591.866				Brig. Abut. 'A'	94409.509	-10.909	592.0869	592.086					Brig. Abut. 'A'	94389.620	-10.819	592.0840	592.084					Brig. Abut. 'A'		94369.731	-10.729	592.0811	592.081				94449.580	-18.409	591.8438	591.876			94459.663	-18.498	591.8417	591.877		94469.747	-18.573	591.8392	591.866	94479.831	-18.634	591.8365	591.849	94489.915	-18.683	591.8335			591.835		Pier	94497.536	-18.711		591.8310	591.831		Pier		94479.341	-3.631		592.3167	592.316			Pier		94459.403	-3.717	592.3104		592.347			Pier			94439.514	-3.627	592.3030	592.397				94507.619	-18.736	591.8275	591.851			94517.701	-18.748	591.8237	591.881			94527.784	-18.747	591.8196	591.910		94537.866	-18.733	591.8152	591.924	94547.949	-18.706		591.8106		591.923	Pier	94558.031	-18.665	591.8056		591.904	Pier			94568.114	-18.611	591.8004		591.870		Pier		94578.196	-18.544	591.7948	591.831			Pier			94588.278	-18.462	591.7889	591.825				94568.114	-18.611	591.8004	591.870	94578.196			-18.544	591.7948	591.831	94588.278	-18.462			591.7889	591.825	94598.360	-18.370	591.7830	591.812	Brig. Abut. 'B'	94660.180	-17.509	591.7390	591.739		Brig. Abut. 'B'	94644.677	-2.817	592.2334	592.233			Brig. Abut. 'B'	94624.677	-2.727	592.2265	592.226			Brig. Abut. 'B'		94604.788	-2.637	592.2196	592.219			94670.281		-17.367	591.7321	591.748	94680.382	-17.225		591.7252		591.757	94690.483	-17.083	591.7183		591.766	94700.584	-16.941	591.7114	591.775	94710.685	-16.799	591.7045	591.784	④	Brig. Abut. 'A'	94439.497	-18.308	591.8456		591.866			Brig. Abut. 'A'	94409.509	-10.909	592.0869	592.086					Brig. Abut. 'A'	94389.620	-10.819	592.0840	592.084					Brig. Abut. 'A'		94369.731	-10.729	592.0811		592.081				94449.580	-18.409	591.8438	591.876			94459.663	-18.498	591.8417	591.877		94469.747	-18.573	591.8392	591.866	94479.831	-18.634	591.8365	591.849	94489.915	-18.683	591.8335	591.835		Pier	94497.536	-18.711	591.8310				591.831	Pier		94479.341	-3.631	592.3167			592.316		Pier		94459.403	-3.717	592.3104		592.347				Pier		94439.514	-3.627	592.3030	592.397					94507.619	-18.736	591.8275	591.851			94517.701	-18.748	591.8237	591.881		94527.784		-18.747	591.8196	591.910		94537.866	-18.733	591.8152	591.924	94547.949	-18.706		591.8106	591.923	Pier	94558.031	-18.665	591.8056			591.904		Pier	94568.114	-18.611	591.8004		591.870		Pier		94578.196	-18.544	591.7948		591.831		Pier			94588.278	-18.462	591.7889	591.825				94568.114	-18.611		591.8004	591.870	94578.196	-18.544			591.7948	591.831	94588.278	-18.462	591.7889		591.825	94598.360	-18.370	591.7830	591.812		Brig. Abut. 'B'	94660.180	-17.509	591.7390	591.739		Brig. Abut. 'B'	94644.677	-2.817	592.2334			592.233	Brig. Abut. 'B'	94624.677	-2.727	592.2265			592.226	Brig. Abut. 'B'		94604.788	-2.637	592.2196			592.219		94670.281	-17.367	591.7321	591.748	94680.382			-17.225	591.7252	591.757	94690.483	-17.083	591.7183		591.766	94700.584	-16.941	591.7114	591.775	94710.685	-16.799	591.7045	591.784	⑤	Brig. Abut. 'A'	94439.497	-18.308	591.8456		591.866		Brig. Abut. 'A'	94409.509	-10.909	592.0869	592.086					Brig. Abut. 'A'	94389.620	-10.819	592.0840	592.084						Brig. Abut. 'A'	94369.731	-10.729	592.0811		592.081				94449.580	-18.409	591.8438	591.876				94459.663	-18.498	591.8417	591.877		94469.747	-18.573	591.8392	591.866	94479.831	-18.634	591.8365	591.849	94489.915	-18.683	591.8335	591.835		Pier	94497.536	-18.711	591.8310	591.831			Pier	94479.341	-3.631	592.3167			592.316				Pier	94459.403	-3.717	592.3104		592.347			Pier			94439.514	-3.627	592.3030	592.397					94507.619	-18.736	591.8275	591.851				94517.701	-18.748	591.8237	591.881		94527.784		-18.747	591.8196	591.910	94537.866		-18.733	591.8152	591.924	94547.949	-18.706		591.8106	591.923	Pier	94558.031		-18.665	591.8056	591.904		Pier	94568.114	-18.611	591.8004		591.870		Pier		94578.196	-18.544	591.7948		591.831		Pier			94588.278	-18.462	591.7889	591.825		94568.114	-18.611				591.8004	591.870	94578.196	-18.544		591.7948			591.831	94588.278	-18.462	591.7889		591.825	94598.360	-18.370	591.7830	591.812	Brig. Abut. 'B'	94660.180	-17.509	591.7390		591.739		Brig. Abut. 'B'	94644.677	-2.817	592.2334			592.233	Brig. Abut. 'B'	94624.677	-2.727			592.2265		592.226	Brig. Abut. 'B'	94604.788	-2.637			592.2196		592.219	94670.281	-17.367	591.7321	
		94463.499	-29.947	591.4725	591.483		Pier		94503.598	-29.978	591.4690		591.470		Pier		94489.915	-18.634	591.8365		591.849			Pier			94471.735	-3.585	592.3187	592.320			Pier			94462.672	3.978	592.5610	592.562					94511.230	-29.992	591.4662	591.466				94521.328	-29.999	591.4623	591.484			94531.425	-29.994	591.4581	591.512			94541.523	-29.975	591.4536	591.539	94551.620		-29.942	591.4488	591.552	Pier	94561.718	-29.897		591.4437	591.550	Pier		94571.815	-29.838	591.4384	591.532			Pier		94581.912	-29.767	591.4327	591.498			Pier		94592.009	-29.681	591.4267	591.461					94571.815	-29.838	591.4384	591.532				94581.912	-29.767	591.4327	591.498			94592.009	-29.681	591.4267	591.461	94605.918	-29.543	591.4181		591.418	Brig. Abut. 'B'	94674.120	-28.499	591.3676	591.367		Brig. Abut. 'B'	94660.180	-17.509	591.7390			591.739	Brig. Abut. 'B'	94644.677	-2.817				592.2334	592.233	Brig. Abut. 'B'	94632.468					4.944	592.4801	592.480	94684.220	-28.358				591.3607	591.389	94694.321	-28.216	591.3538		591.398		94704.422	-28.074	591.3469	591.407		94714.523	-27.932	591.3400	591.416	94724.624	-27.790	591.3331	591.425	③			Brig. Abut. 'A'	94439.497	-18.308	591.8456	591.866			Brig. Abut. 'A'		94409.509	-10.909	592.0869	592.086		Brig. Abut. 'A'				94389.620	-10.819	592.0840	592.084	Brig. Abut. 'A'						94369.731	-10.729	592.0811	592.081				94449.580	-18.409	591.8438	591.876			94459.663	-18.498	591.8417	591.877		94469.747	-18.573	591.8392	591.866	94479.831	-18.634	591.8365	591.849	94489.915	-18.683	591.8335			591.835	Pier		94497.536	-18.711		591.8310	591.831	Pier			94479.341	-3.631		592.3167	592.316	Pier				94459.403	-3.717	592.3104		592.347				Pier		94439.514	-3.627	592.3030	592.397				94507.619	-18.736	591.8275	591.851			94517.701	-18.748	591.8237	591.881			94527.784	-18.747	591.8196	591.910		94537.866	-18.733	591.8152	591.924	94547.949	-18.706		591.8106	591.923	Pier		94558.031	-18.665	591.8056	591.904	Pier				94568.114	-18.611	591.8004	591.870	Pier				94578.196	-18.544	591.7948	591.831				Pier		94588.278	-18.462	591.7889	591.825				94568.114	-18.611	591.8004	591.870	94578.196			-18.544	591.7948	591.831	94588.278	-18.462		591.7889	591.825	94598.360	-18.370	591.7830	591.812	Brig. Abut. 'B'		94660.180	-17.509	591.7390	591.739			Brig. Abut. 'B'	94644.677	-2.817	592.2334				592.233	Brig. Abut. 'B'	94624.677	-2.727					592.2265	592.226	Brig. Abut. 'B'	94604.788			-2.637		592.2196	592.219	94670.281	-17.367	591.7321		591.748		94680.382	-17.225	591.7252	591.757		94690.483	-17.083	591.7183	591.766	94700.584	-16.941	591.7114	591.775	94710.685			-16.799	591.7045	591.784		④		Brig. Abut. 'A'		94439.497	-18.308	591.8456	591.866		Brig. Abut. 'A'				94409.509	-10.909	592.0869	592.086	Brig. Abut. 'A'						94389.620	-10.819	592.0840	592.084	Brig. Abut. 'A'				94369.731	-10.729	592.0811	592.081			94449.580	-18.409	591.8438	591.876		94459.663	-18.498	591.8417	591.877	94469.747	-18.573	591.8392	591.866	94479.831	-18.634	591.8365	591.849			94489.915	-18.683	591.8335		591.835		Pier			94497.536	-18.711	591.8310	591.831		Pier				94479.341	-3.631	592.3167	592.316	Pier						94459.403	-3.717	592.3104	592.347			Pier		94439.514	-3.627	592.3030	592.397			94507.619	-18.736	591.8275	591.851		94517.701		-18.748	591.8237	591.881		94527.784	-18.747	591.8196	591.910	94537.866	-18.733		591.8152	591.924		94547.949	-18.706	591.8106	591.923		Pier			94558.031	-18.665	591.8056	591.904	Pier				94568.114	-18.611	591.8004	591.870	Pier					94578.196	-18.544	591.7948	591.831			Pier	94588.278	-18.462		591.7889	591.825	94568.114	-18.611			591.8004	591.870	94578.196	-18.544	591.7948		591.831	94588.278	-18.462	591.7889	591.825	94598.360		-18.370	591.7830	591.812	Brig. Abut. 'B'			94660.180	-17.509	591.7390			591.739		Brig. Abut. 'B'	94644.677	-2.817			592.2334			592.233	Brig. Abut. 'B'	94624.677			-2.727		592.2265	592.226	Brig. Abut. 'B'	94604.788	-2.637			592.2196	592.219	94670.281	-17.367	591.7321	591.748		94680.382	-17.225	591.7252	591.757	94690.483	-17.083	591.7183	591.766	94700.584			-16.941	591.7114	591.775		94710.685			-16.799	591.7045	591.784	⑤		Brig. Abut. 'A'				94439.497	-18.308	591.8456	591.866	Brig. Abut. 'A'						94409.509	-10.909	592.0869	592.086	Brig. Abut. 'A'				94389.620	-10.819	592.0840	592.084	Brig. Abut. 'A'			94369.731	-10.729	592.0811	592.081		94449.580	-18.409	591.8438	591.876	94459.663	-18.498	591.8417	591.877	94469.747	-18.573	591.8392	591.866			94479.831	-18.634	591.8365	591.849				94489.915	-18.683	591.8335		591.835	Pier					94497.536	-18.711	591.8310	591.831	Pier						94479.341	-3.631	592.3167	592.316			Pier		94459.403	-3.717	592.3104	592.347		Pier		94439.514	-3.627	592.3030	592.397		94507.619		-18.736	591.8275	591.851	94517.701		-18.748	591.8237	591.881	94527.784	-18.747		591.8196	591.910		94537.866		-18.733	591.8152	591.924			94547.949	-18.706	591.8106	591.923	Pier				94558.031	-18.665	591.8056	591.904	Pier					94568.114	-18.611	591.8004	591.870		Pier	94578.196	-18.544			591.7948	591.831	Pier	94588.278		-18.462	591.7889		591.825	94568.114	-18.611	591.8004		591.870	94578.196	-18.544	591.7948	591.831		94588.278	-18.462	591.7889	591.825	94598.360			-18.370	591.7830	591.812			Brig. Abut. 'B'		94660.180	-17.509			591.7390		591.739		Brig. Abut. 'B'	94644.677			-2.817		592.2334	592.233	Brig. Abut. 'B'	94624.677	-2.727			592.2265	592.226	Brig. Abut. 'B'	94604.788	-2.637	592.2196		592.219	94670.281	-17.367	591.7321	
	Pier	94503.598	-29.978	591.4690	591.470			Pier	94489.915	-18.634	591.8365		591.849			Pier	94471.735	-3.585	592.3187		592.320				Pier		94462.672	3.978	592.5610	592.562	
		94511.230	-29.992	591.4662	591.466				94521.328	-29.999	591.4623		591.484				94531.425	-29.994	591.4581		591.512						94541.523	-29.975	591.4536	591.539						94551.620	-29.942	591.4488	591.552				Pier	94561.718	-29.897	591.4437	591.550			Pier	94571.815	-29.838	591.4384	591.532		Pier	94581.912	-29.767	591.4327	591.498	Pier		94592.009	-29.681	591.4267	591.461	94571.815		-29.838	591.4384	591.532		94581.912	-29.767		591.4327	591.498			94592.009	-29.681	591.4267	591.461	94605.918				-29.543	591.4181	591.418	Brig. Abut. 'B'				94674.120	-28.499	591.3676	591.367	Brig. Abut. 'B'			94660.180	-17.509	591.7390	591.739	Brig. Abut. 'B'	94644.677		-2.817	592.2334	592.233	Brig. Abut. 'B'	94632.468	4.944	592.4801	592.480	94684.220	-28.358	591.3607	591.389	94694.321	-28.216	591.3538	591.398	94704.422		-28.074	591.3469	591.407	94714.523			-27.932	591.3400	591.416			94724.624		-27.790	591.3331				591.425	③		Brig. Abut. 'A'				94439.497	-18.308	591.8456	591.866	Brig. Abut. 'A'	94409.509			-10.909	592.0869	592.086	Brig. Abut. 'A'	94389.620	-10.819		592.0840	592.084	Brig. Abut. 'A'	94369.731	-10.729	592.0811	592.081	94449.580	-18.409	591.8438	591.876	94459.663	-18.498	591.8417	591.877					94469.747	-18.573	591.8392	591.866					94479.831	-18.634	591.8365	591.849						94489.915	-18.683	591.8335	591.835						Pier	94497.536	-18.711	591.8310	591.831			Pier	94479.341	-3.631	592.3167	592.316		Pier	94459.403	-3.717	592.3104	592.347	Pier	94439.514	-3.627	592.3030	592.397	94507.619	-18.736	591.8275	591.851	94517.701	-18.748	591.8237			591.881			94527.784	-18.747		591.8196	591.910				94537.866	-18.733		591.8152	591.924					94547.949	-18.706	591.8106		591.923					Pier	94558.031	-18.665	591.8056	591.904			Pier	94568.114	-18.611	591.8004	591.870		Pier	94578.196	-18.544	591.7948	591.831		Pier	94588.278	-18.462	591.7889	591.825		94568.114	-18.611	591.8004	591.870	94578.196	-18.544		591.7948	591.831			94588.278	-18.462	591.7889	591.825			94598.360		-18.370	591.7830	591.812	Brig. Abut. 'B'				94660.180	-17.509	591.7390	591.739	Brig. Abut. 'B'		94644.677			-2.817	592.2334	592.233	Brig. Abut. 'B'	94624.677		-2.727	592.2265	592.226	Brig. Abut. 'B'	94604.788	-2.637	592.2196	592.219	94670.281	-17.367	591.7321	591.748	94680.382	-17.225	591.7252	591.757	94690.483	-17.083	591.7183	591.766	94700.584			-16.941	591.7114	591.775	94710.685				-16.799	591.7045	591.784				④		Brig. Abut. 'A'	94439.497				-18.308	591.8456	591.866		Brig. Abut. 'A'			94409.509	-10.909	592.0869	592.086	Brig. Abut. 'A'	94389.620	-10.819		592.0840	592.084	Brig. Abut. 'A'	94369.731	-10.729	592.0811	592.081	94449.580	-18.409	591.8438	591.876	94459.663	-18.498	591.8417	591.877	94469.747			-18.573	591.8392	591.866						94479.831	-18.634	591.8365	591.849						94489.915	-18.683	591.8335	591.835						Pier	94497.536	-18.711	591.8310	591.831				Pier	94479.341	-3.631	592.3167	592.316		Pier	94459.403	-3.717	592.3104	592.347	Pier	94439.514	-3.627	592.3030	592.397	94507.619	-18.736	591.8275	591.851	94517.701	-18.748	591.8237	591.881			94527.784	-18.747	591.8196		591.910					94537.866	-18.733	591.8152	591.924						94547.949	-18.706	591.8106	591.923						Pier	94558.031	-18.665	591.8056	591.904				Pier	94568.114	-18.611	591.8004	591.870		Pier	94578.196	-18.544	591.7948	591.831	Pier	94588.278		-18.462	591.7889	591.825		94568.114	-18.611	591.8004	591.870	94578.196	-18.544		591.7948	591.831		94588.278	-18.462	591.7889	591.825	94598.360				-18.370	591.7830	591.812	Brig. Abut. 'B'				94660.180	-17.509	591.7390	591.739	Brig. Abut. 'B'				94644.677	-2.817	592.2334	592.233	Brig. Abut. 'B'	94624.677		-2.727		592.2265	592.226	Brig. Abut. 'B'	94604.788	-2.637	592.2196	592.219	94670.281	-17.367	591.7321	591.748	94680.382	-17.225	591.7252	591.757	94690.483	-17.083	591.7183	591.766	94700.584	-16.941		591.7114	591.775	94710.685				-16.799	591.7045	591.784			⑤			Brig. Abut. 'A'	94439.497			-18.308		591.8456	591.866		Brig. Abut. 'A'			94409.509	-10.909	592.0869	592.086		Brig. Abut. 'A'	94389.620		-10.819	592.0840	592.084	Brig. Abut. 'A'	94369.731	-10.729	592.0811	592.081	94449.580	-18.409	591.8438	591.876	94459.663	-18.498	591.8417	591.877	94469.747			-18.573	591.8392	591.866		94479.831			-18.634	591.8365	591.849							94489.915	-18.683	591.8335	591.835					Pier		94497.536	-18.711	591.8310	591.831				Pier	94479.341	-3.631	592.3167	592.316			Pier	94459.403	-3.717	592.3104	592.347	Pier	94439.514	-3.627	592.3030	592.397	94507.619	-18.736	591.8275	591.851	94517.701	-18.748	591.8237	591.881			94527.784	-18.747	591.8196	591.910				94537.866	-18.733	591.8152		591.924						94547.949	-18.706	591.8106	591.923						Pier	94558.031	-18.665	591.8056	591.904				Pier	94568.114	-18.611	591.8004	591.870			Pier	94578.196	-18.544	591.7948	591.831	Pier	94588.278		-18.462	591.7889	591.825	94568.114		-18.611	591.8004	591.870	94578.196	-18.544		591.7948	591.831		94588.278	-18.462	591.7889	591.825	94598.360			-18.370	591.7830	591.812	Brig. Abut. 'B'				94660.180	-17.509	591.7390	591.739	Brig. Abut. 'B'				94644.677	-2.817	592.2334	592.233	Brig. Abut. 'B'	94624.677			-2.727	592.2265	592.226	Brig. Abut. 'B'	94604.788	-2.637		592.2196	592.219	94670.281	-17.367	591.7321	
		94521.328	-29.999	591.4623	591.484				94531.425	-29.994	591.4581		591.512				94541.523	-29.975	591.4536		591.539						94551.620	-29.942	591.4488	591.552					Pier	94561.718	-29.897	591.4437	591.550			Pier		94571.815	-29.838	591.4384	591.532		Pier		94581.912	-29.767	591.4327	591.498	Pier		94592.009	-29.681	591.4267	591.461			94571.815	-29.838	591.4384	591.532	94581.912		-29.767	591.4327	591.498		94592.009	-29.681	591.4267	591.461	94605.918			-29.543	591.4181	591.418	Brig. Abut. 'B'	94674.120			-28.499	591.3676	591.367	Brig. Abut. 'B'		94660.180			-17.509	591.7390	591.739	Brig. Abut. 'B'		94644.677		-2.817	592.2334	592.233	Brig. Abut. 'B'		94632.468	4.944	592.4801	592.480	94684.220		-28.358	591.3607	591.389	94694.321	-28.216	591.3538	591.398	94704.422	-28.074	591.3469	591.407	94714.523	-27.932		591.3400	591.416	94724.624	-27.790			591.3331	591.425	③			Brig. Abut. 'A'		94439.497	-18.308			591.8456	591.866						Brig. Abut. 'A'	94409.509	-10.909	592.0869	592.086		Brig. Abut. 'A'		94389.620	-10.819	592.0840	592.084		Brig. Abut. 'A'	94369.731	-10.729	592.0811	592.081		94449.580	-18.409	591.8438	591.876	94459.663	-18.498	591.8417	591.877	94469.747	-18.573	591.8392	591.866					94479.831	-18.634	591.8365	591.849					94489.915	-18.683	591.8335	591.835			Pier			94497.536	-18.711	591.8310	591.831			Pier				94479.341	-3.631	592.3167	592.316	Pier			94459.403	-3.717	592.3104	592.347	Pier		94439.514	-3.627	592.3030	592.397		94507.619	-18.736	591.8275	591.851	94517.701	-18.748	591.8237	591.881	94527.784	-18.747	591.8196			591.910			94537.866	-18.733		591.8152	591.924				94547.949	-18.706		591.8106	591.923				Pier	94558.031	-18.665	591.8056		591.904	Pier					94568.114	-18.611	591.8004	591.870		Pier		94578.196	-18.544	591.7948	591.831	Pier		94588.278	-18.462	591.7889	591.825			94568.114	-18.611	591.8004	591.870		94578.196	-18.544	591.7948	591.831	94588.278	-18.462	591.7889	591.825	94598.360			-18.370	591.7830	591.812	Brig. Abut. 'B'			94660.180	-17.509	591.7390	591.739	Brig. Abut. 'B'			94644.677		-2.817	592.2334	592.233	Brig. Abut. 'B'		94624.677	-2.727			592.2265	592.226	Brig. Abut. 'B'		94604.788	-2.637	592.2196	592.219	94670.281		-17.367	591.7321	591.748	94680.382	-17.225	591.7252	591.757	94690.483	-17.083	591.7183	591.766	94700.584	-16.941	591.7114	591.775	94710.685	-16.799			591.7045	591.784	④	Brig. Abut. 'A'				94439.497	-18.308	591.8456		591.866					Brig. Abut. 'A'		94409.509		-10.909	592.0869	592.086				Brig. Abut. 'A'	94389.620	-10.819	592.0840	592.084		Brig. Abut. 'A'	94369.731	-10.729	592.0811	592.081		94449.580	-18.409	591.8438	591.876	94459.663	-18.498	591.8417	591.877	94469.747	-18.573	591.8392	591.866	94479.831			-18.634	591.8365	591.849						94489.915	-18.683	591.8335	591.835			Pier			94497.536	-18.711	591.8310	591.831		Pier					94479.341	-3.631	592.3167	592.316			Pier		94459.403	-3.717	592.3104	592.347	Pier		94439.514	-3.627	592.3030	592.397		94507.619	-18.736	591.8275	591.851	94517.701	-18.748	591.8237	591.881	94527.784	-18.747	591.8196	591.910			94537.866	-18.733	591.8152		591.924					94547.949	-18.706	591.8106	591.923					Pier	94558.031	-18.665	591.8056	591.904			Pier				94568.114	-18.611	591.8004	591.870		Pier			94578.196	-18.544	591.7948	591.831	Pier		94588.278	-18.462	591.7889	591.825		94568.114		-18.611	591.8004	591.870		94578.196	-18.544	591.7948	591.831	94588.278	-18.462	591.7889	591.825	94598.360		-18.370	591.7830	591.812	Brig. Abut. 'B'	94660.180		-17.509		591.7390	591.739	Brig. Abut. 'B'			94644.677		-2.817	592.2334	592.233	Brig. Abut. 'B'			94624.677		-2.727	592.2265	592.226	Brig. Abut. 'B'		94604.788	-2.637	592.2196		592.219	94670.281		-17.367	591.7321	591.748	94680.382	-17.225	591.7252	591.757	94690.483	-17.083	591.7183	591.766	94700.584	-16.941	591.7114	591.775	94710.685	-16.799	591.7045		591.784	⑤	Brig. Abut. 'A'				94439.497	-18.308	591.8456		591.866					Brig. Abut. 'A'		94409.509	-10.909		592.0869	592.086				Brig. Abut. 'A'	94389.620	-10.819	592.0840	592.084			Brig. Abut. 'A'	94369.731	-10.729	592.0811	592.081		94449.580	-18.409	591.8438	591.876	94459.663	-18.498	591.8417	591.877	94469.747	-18.573	591.8392	591.866	94479.831			-18.634	591.8365	591.849		94489.915			-18.683	591.8335	591.835				Pier			94497.536	-18.711	591.8310	591.831			Pier				94479.341	-3.631	592.3167	592.316		Pier			94459.403	-3.717	592.3104	592.347		Pier		94439.514	-3.627	592.3030	592.397		94507.619	-18.736	591.8275	591.851	94517.701	-18.748	591.8237	591.881	94527.784	-18.747	591.8196	591.910			94537.866	-18.733	591.8152	591.924				94547.949	-18.706	591.8106		591.923			Pier			94558.031	-18.665	591.8056	591.904		Pier					94568.114	-18.611	591.8004	591.870		Pier			94578.196	-18.544	591.7948	591.831	Pier			94588.278	-18.462	591.7889	591.825		94568.114		-18.611	591.8004	591.870	94578.196		-18.544	591.7948	591.831	94588.278	-18.462	591.7889	591.825	94598.360		-18.370	591.7830	591.812	Brig. Abut. 'B'	94660.180	-17.509		591.7390	591.739	Brig. Abut. 'B'			94644.677		-2.817	592.2334	592.233	Brig. Abut. 'B'			94624.677		-2.727	592.2265	592.226	Brig. Abut. 'B'		94604.788	-2.637		592.2196	592.219	94670.281		-17.367	591.7321	
		94531.425	-29.994	591.4581	591.512				94541.523	-29.975	591.4536		591.539				94551.620	-29.942	591.4488		591.552	Pier					94561.718	-29.897	591.4437	591.550	Pier					94571.815	-29.838	591.4384	591.532	Pier				94581.912	-29.767	591.4327	591.498	Pier			94592.009	-29.681	591.4267	591.461			94571.815	-29.838	591.4384	591.532			94581.912	-29.767	591.4327	591.498	94592.009	-29.681	591.4267	591.461	94605.918		-29.543	591.4181	591.418	Brig. Abut. 'B'	94674.120		-28.499	591.3676	591.367	Brig. Abut. 'B'		94660.180	-17.509		591.7390	591.739	Brig. Abut. 'B'			94644.677	-2.817		592.2334	592.233	Brig. Abut. 'B'			94632.468	4.944	592.4801	592.480	94684.220			-28.358	591.3607	591.389	94694.321	-28.216		591.3538	591.398	94704.422	-28.074	591.3469	591.407	94714.523	-27.932	591.3400	591.416	94724.624	-27.790	591.3331		591.425	③	Brig. Abut. 'A'	94439.497			-18.308	591.8456			591.866			Brig. Abut. 'A'	94409.509		-10.909	592.0869	592.086					Brig. Abut. 'A'		94389.620	-10.819	592.0840	592.084			Brig. Abut. 'A'	94369.731	-10.729	592.0811	592.081			94449.580	-18.409	591.8438	591.876		94459.663	-18.498	591.8417	591.877	94469.747	-18.573	591.8392	591.866	94479.831	-18.634	591.8365	591.849					94489.915	-18.683	591.8335	591.835		Pier			94497.536	-18.711	591.8310	591.831				Pier		94479.341	-3.631	592.3167	592.316				Pier			94459.403	-3.717	592.3104	592.347		Pier		94439.514	-3.627	592.3030	592.397			94507.619	-18.736	591.8275	591.851		94517.701	-18.748	591.8237	591.881	94527.784	-18.747	591.8196	591.910	94537.866	-18.733	591.8152			591.924			94547.949	-18.706		591.8106	591.923			Pier	94558.031	-18.665		591.8056	591.904		Pier			94568.114	-18.611	591.8004		591.870		Pier				94578.196	-18.544	591.7948	591.831	Pier			94588.278	-18.462	591.7889	591.825			94568.114	-18.611	591.8004	591.870			94578.196	-18.544	591.7948	591.831	94588.278	-18.462	591.7889	591.825	94598.360	-18.370	591.7830	591.812	Brig. Abut. 'B'	94660.180		-17.509	591.7390	591.739	Brig. Abut. 'B'			94644.677	-2.817	592.2334	592.233	Brig. Abut. 'B'				94624.677	-2.727	592.2265	592.226	Brig. Abut. 'B'			94604.788	-2.637	592.2196		592.219	94670.281			-17.367	591.7321	591.748	94680.382	-17.225		591.7252	591.757	94690.483	-17.083	591.7183	591.766	94700.584	-16.941	591.7114	591.775	94710.685	-16.799	591.7045	591.784	④	Brig. Abut. 'A'	94439.497			-18.308	591.8456			591.866			Brig. Abut. 'A'	94409.509	-10.909	592.0869	592.086						Brig. Abut. 'A'	94389.620		-10.819	592.0840	592.084			Brig. Abut. 'A'		94369.731	-10.729	592.0811	592.081			94449.580	-18.409	591.8438	591.876		94459.663	-18.498	591.8417	591.877	94469.747	-18.573	591.8392	591.866	94479.831	-18.634	591.8365	591.849	94489.915			-18.683	591.8335	591.835			Pier			94497.536	-18.711	591.8310	591.831				Pier		94479.341	-3.631	592.3167	592.316			Pier				94459.403	-3.717	592.3104	592.347		Pier			94439.514	-3.627	592.3030	592.397			94507.619	-18.736	591.8275	591.851		94517.701	-18.748	591.8237	591.881	94527.784	-18.747	591.8196	591.910	94537.866	-18.733	591.8152	591.924			94547.949	-18.706	591.8106		591.923				Pier	94558.031	-18.665	591.8056	591.904			Pier			94568.114	-18.611	591.8004	591.870				Pier			94578.196	-18.544	591.7948	591.831	Pier				94588.278	-18.462	591.7889	591.825			94568.114	-18.611	591.8004	591.870		94578.196		-18.544	591.7948	591.831	94588.278	-18.462	591.7889	591.825	94598.360	-18.370	591.7830	591.812	Brig. Abut. 'B'	94660.180	-17.509	591.7390	591.739	Brig. Abut. 'B'		94644.677		-2.817	592.2334	592.233	Brig. Abut. 'B'				94624.677	-2.727	592.2265	592.226	Brig. Abut. 'B'				94604.788	-2.637	592.2196	592.219	94670.281			-17.367	591.7321	591.748		94680.382	-17.225		591.7252	591.757	94690.483	-17.083	591.7183	591.766	94700.584	-16.941	591.7114	591.775	94710.685	-16.799	591.7045	591.784	⑤	Brig. Abut. 'A'	94439.497	-18.308		591.8456				591.866		Brig. Abut. 'A'	94409.509	-10.909	592.0869	592.086						Brig. Abut. 'A'	94389.620	-10.819		592.0840	592.084			Brig. Abut. 'A'		94369.731	-10.729	592.0811	592.081				94449.580	-18.409	591.8438	591.876		94459.663	-18.498	591.8417	591.877	94469.747	-18.573	591.8392	591.866	94479.831	-18.634	591.8365	591.849	94489.915			-18.683	591.8335	591.835		Pier	94497.536		-18.711	591.8310	591.831					Pier		94479.341	-3.631	592.3167	592.316				Pier			94459.403	-3.717	592.3104	592.347			Pier		94439.514	-3.627	592.3030	592.397				94507.619	-18.736	591.8275	591.851		94517.701	-18.748	591.8237	591.881	94527.784	-18.747	591.8196	591.910	94537.866	-18.733	591.8152	591.924			94547.949	-18.706	591.8106	591.923	Pier			94558.031	-18.665	591.8056		591.904				Pier		94568.114	-18.611	591.8004	591.870			Pier				94578.196	-18.544	591.7948	591.831	Pier				94588.278	-18.462	591.7889	591.825				94568.114	-18.611	591.8004	591.870		94578.196		-18.544	591.7948	591.831	94588.278	-18.462	591.7889	591.825	94598.360	-18.370	591.7830	591.812	Brig. Abut. 'B'	94660.180	-17.509	591.7390	591.739	Brig. Abut. 'B'		94644.677	-2.817	592.2334	592.233	Brig. Abut. 'B'				94624.677	-2.727	592.2265	592.226	Brig. Abut. 'B'				94604.788	-2.637	592.2196	592.219	94670.281			-17.367	591.7321	
		94541.523	-29.975	591.4536	591.539				94551.620	-29.942	591.4488		591.552	Pier			94561.718	-29.897	591.4437		591.550		Pier				94571.815	-29.838	591.4384	591.532		Pier				94581.912	-29.767	591.4327	591.498		Pier			94592.009	-29.681	591.4267	591.461				94571.815	-29.838	591.4384	591.532			94581.912	-29.767	591.4327	591.498		94592.009	-29.681	591.4267	591.461	94605.918	-29.543	591.4181	591.418	Brig. Abut. 'B'	94674.120	-28.499	591.3676	591.367	Brig. Abut. 'B'		94660.180	-17.509	591.7390	591.739	Brig. Abut. 'B'			94644.677	-2.817	592.2334	592.233	Brig. Abut. 'B'				94632.468	4.944	592.4801	592.480	94684.220				-28.358	591.3607	591.389	94694.321	-28.216			591.3538	591.398	94704.422	-28.074	591.3469		591.407	94714.523	-27.932	591.3400	591.416	94724.624	-27.790	591.3331	591.425	③	Brig. Abut. 'A'	94439.497	-18.308		591.8456			591.866	Brig. Abut. 'A'		94409.509	-10.909		592.0869	592.086				Brig. Abut. 'A'	94389.620	-10.819	592.0840	592.084				Brig. Abut. 'A'			94369.731	-10.729	592.0811	592.081				94449.580	-18.409	591.8438	591.876			94459.663	-18.498	591.8417	591.877		94469.747	-18.573	591.8392	591.866	94479.831	-18.634	591.8365	591.849	94489.915	-18.683	591.8335	591.835			Pier		94497.536	-18.711	591.8310	591.831				Pier	94479.341	-3.631	592.3167	592.316					Pier	94459.403	-3.717	592.3104	592.347					Pier		94439.514	-3.627	592.3030	592.397				94507.619	-18.736	591.8275	591.851			94517.701	-18.748	591.8237	591.881		94527.784	-18.747	591.8196	591.910	94537.866	-18.733	591.8152	591.924	94547.949	-18.706	591.8106			591.923		Pier	94558.031	-18.665		591.8056	591.904		Pier		94568.114	-18.611		591.8004	591.870			Pier		94578.196	-18.544	591.7948		591.831			Pier			94588.278	-18.462	591.7889	591.825				94568.114	-18.611	591.8004	591.870			94578.196	-18.544	591.7948	591.831	94588.278		-18.462	591.7889	591.825	94598.360	-18.370	591.7830	591.812	Brig. Abut. 'B'	94660.180	-17.509	591.7390	591.739		Brig. Abut. 'B'	94644.677	-2.817	592.2334	592.233			Brig. Abut. 'B'	94624.677	-2.727	592.2265	592.226				Brig. Abut. 'B'	94604.788	-2.637	592.2196	592.219				94670.281	-17.367	591.7321	591.748	94680.382	-17.225			591.7252	591.757	94690.483	-17.083	591.7183		591.766	94700.584	-16.941	591.7114	591.775	94710.685	-16.799	591.7045	591.784	④	Brig. Abut. 'A'	94439.497	-18.308	591.8456			591.866		Brig. Abut. 'A'	94409.509	-10.909			592.0869	592.086			Brig. Abut. 'A'	94389.620	-10.819	592.0840	592.084						Brig. Abut. 'A'	94369.731	-10.729	592.0811	592.081					94449.580	-18.409	591.8438	591.876			94459.663	-18.498	591.8417	591.877		94469.747	-18.573	591.8392	591.866	94479.831	-18.634	591.8365	591.849	94489.915	-18.683	591.8335	591.835	Pier		94497.536	-18.711	591.8310	591.831					Pier	94479.341	-3.631	592.3167	592.316					Pier	94459.403	-3.717	592.3104	592.347					Pier		94439.514	-3.627	592.3030	592.397					94507.619	-18.736	591.8275	591.851			94517.701	-18.748	591.8237	591.881		94527.784	-18.747	591.8196	591.910	94537.866	-18.733	591.8152	591.924	94547.949	-18.706	591.8106	591.923		Pier	94558.031	-18.665	591.8056		591.904			Pier		94568.114	-18.611	591.8004	591.870				Pier		94578.196	-18.544	591.7948	591.831					Pier		94588.278	-18.462	591.7889	591.825					94568.114	-18.611	591.8004	591.870			94578.196	-18.544	591.7948	591.831		94588.278	-18.462	591.7889	591.825	94598.360	-18.370	591.7830	591.812	Brig. Abut. 'B'	94660.180	-17.509	591.7390	591.739		Brig. Abut. 'B'	94644.677	-2.817	592.2334			592.233	Brig. Abut. 'B'	94624.677	-2.727	592.2265				592.226	Brig. Abut. 'B'	94604.788	-2.637	592.2196				592.219	94670.281	-17.367	591.7321	591.748	94680.382			-17.225	591.7252	591.757	94690.483	-17.083	591.7183		591.766	94700.584	-16.941	591.7114	591.775	94710.685	-16.799	591.7045	591.784	⑤	Brig. Abut. 'A'	94439.497	-18.308	591.8456			591.866	Brig. Abut. 'A'	94409.509	-10.909				592.0869	592.086		Brig. Abut. 'A'	94389.620	-10.819	592.0840		592.084					Brig. Abut. 'A'	94369.731	-10.729	592.0811	592.081					94449.580	-18.409	591.8438	591.876				94459.663	-18.498	591.8417	591.877		94469.747	-18.573	591.8392	591.866	94479.831	-18.634	591.8365	591.849	94489.915	-18.683	591.8335	591.835	Pier		94497.536	-18.711	591.8310	591.831			Pier	94479.341	-3.631	592.3167	592.316						Pier	94459.403	-3.717	592.3104	592.347						Pier	94439.514	-3.627	592.3030	592.397					94507.619	-18.736	591.8275	591.851				94517.701	-18.748	591.8237	591.881		94527.784	-18.747	591.8196	591.910	94537.866	-18.733	591.8152	591.924	94547.949	-18.706	591.8106	591.923		Pier	94558.031	-18.665	591.8056	591.904			Pier	94568.114	-18.611	591.8004		591.870					Pier	94578.196	-18.544	591.7948	591.831				Pier			94588.278	-18.462	591.7889	591.825					94568.114	-18.611	591.8004	591.870				94578.196	-18.544	591.7948	591.831		94588.278	-18.462	591.7889	591.825	94598.360	-18.370	591.7830	591.812	Brig. Abut. 'B'	94660.180	-17.509	591.7390	591.739		Brig. Abut. 'B'	94644.677	-2.817	592.2334			592.233	Brig. Abut. 'B'	94624.677	-2.727				592.2265	592.226	Brig. Abut. 'B'	94604.788	-2.637				592.2196	592.219	94670.281	-17.367	591.7321	
		94551.620	-29.942	591.4488	591.552		Pier		94561.718	-29.897	591.4437		591.550		Pier		94571.815	-29.838	591.4384		591.532			Pier			94581.912	-29.767	591.4327	591.498			Pier			94592.009	-29.681	591.4267	591.461					94571.815	-29.838	591.4384	591.532				94581.912	-29.767	591.4327	591.498			94592.009	-29.681	591.4267	591.461		94605.918	-29.543	591.4181	591.418	Brig. Abut. 'B'	94674.120	-28.499	591.3676		591.367	Brig. Abut. 'B'	94660.180	-17.509			591.7390	591.739	Brig. Abut. 'B'	94644.677				-2.817	592.2334	592.233	Brig. Abut. 'B'					94632.468	4.944	592.4801	592.480	94684.220				-28.358	591.3607	591.389	94694.321	-28.216			591.3538	591.398	94704.422	-28.074	591.3469		591.407	94714.523	-27.932	591.3400	591.416	94724.624	-27.790	591.3331	591.425			③	Brig. Abut. 'A'	94439.497	-18.308			591.8456		591.866	Brig. Abut. 'A'	94409.509		-10.909	592.0869		592.086			Brig. Abut. 'A'	94389.620	-10.819	592.0840		592.084					Brig. Abut. 'A'	94369.731	-10.729	592.0811				592.081	94449.580	-18.409	591.8438			591.876	94459.663	-18.498	591.8417		591.877	94469.747	-18.573	591.8392	591.866	94479.831	-18.634	591.8365	591.849	94489.915	-18.683	591.8335				591.835	Pier	94497.536	-18.711	591.8310			591.831		Pier	94479.341	-3.631	592.3167		592.316				Pier	94459.403	-3.717	592.3104	592.347						Pier	94439.514	-3.627	592.3030				592.397	94507.619	-18.736	591.8275			591.851	94517.701	-18.748	591.8237		591.881	94527.784	-18.747	591.8196	591.910	94537.866	-18.733	591.8152	591.924	94547.949	-18.706			591.8106	591.923		Pier	94558.031		-18.665	591.8056	591.904			Pier	94568.114		-18.611	591.8004	591.870				Pier	94578.196	-18.544		591.7948				591.831		Pier	94588.278	-18.462	591.7889				591.825	94568.114	-18.611	591.8004			591.870	94578.196	-18.544	591.7948	591.831		94588.278	-18.462	591.7889	591.825	94598.360	-18.370	591.7830		591.812	Brig. Abut. 'B'	94660.180	-17.509			591.7390	591.739	Brig. Abut. 'B'	94644.677				-2.817	592.2334	592.233	Brig. Abut. 'B'					94624.677	-2.727	592.2265	592.226				Brig. Abut. 'B'	94604.788	-2.637	592.2196	592.219	94670.281			-17.367	591.7321	591.748	94680.382	-17.225		591.7252	591.757	94690.483	-17.083	591.7183	591.766	94700.584	-16.941	591.7114			591.775	94710.685	-16.799			591.7045	591.784		④	Brig. Abut. 'A'			94439.497	-18.308	591.8456			591.866	Brig. Abut. 'A'	94409.509	-10.909		592.0869					592.086	Brig. Abut. 'A'	94389.620	-10.819	592.0840				592.084	Brig. Abut. 'A'	94369.731	-10.729			592.0811	592.081	94449.580	-18.409		591.8438	591.876	94459.663	-18.498	591.8417	591.877	94469.747	-18.573	591.8392	591.866	94479.831	-18.634			591.8365	591.849	94489.915	-18.683				591.8335		591.835	Pier	94497.536	-18.711		591.8310				591.831	Pier	94479.341	-3.631	592.3167						592.316	Pier	94459.403	-3.717	592.3104				592.347	Pier	94439.514	-3.627			592.3030	592.397	94507.619	-18.736		591.8275	591.851	94517.701	-18.748	591.8237	591.881	94527.784	-18.747	591.8196	591.910	94537.866	-18.733			591.8152	591.924	94547.949		-18.706		591.8106			591.923	Pier	94558.031	-18.665		591.8056				591.904	Pier	94568.114	-18.611	591.8004						591.870	Pier	94578.196	-18.544			591.7948		591.831	Pier	94588.278	-18.462			591.7889	591.825	94568.114	-18.611		591.8004	591.870	94578.196	-18.544	591.7948	591.831	94588.278	-18.462		591.7889	591.825	94598.360	-18.370			591.7830	591.812	Brig. Abut. 'B'			94660.180		-17.509	591.7390	591.739				Brig. Abut. 'B'		94644.677	-2.817	592.2334				592.233	Brig. Abut. 'B'	94624.677	-2.727	592.2265	592.226			Brig. Abut. 'B'	94604.788	-2.637	592.2196	592.219	94670.281		-17.367	591.7321	591.748	94680.382	-17.225	591.7252	591.757	94690.483	-17.083			591.7183	591.766	94700.584			-16.941		591.7114	591.775			94710.685	-16.799	591.7045			591.784	⑤	Brig. Abut. 'A'		94439.497	-18.308					591.8456	591.866	Brig. Abut. 'A'	94409.509	-10.909				592.0869	592.086	Brig. Abut. 'A'	94389.620	-10.819			592.0840	592.084	Brig. Abut. 'A'	94369.731		-10.729	592.0811	592.081	94449.580	-18.409	591.8438	591.876	94459.663	-18.498	591.8417	591.877	94469.747			-18.573	591.8392	591.866	94479.831				-18.634	591.8365	591.849	94489.915			-18.683				591.8335	591.835	Pier	94497.536	-18.711						591.8310	591.831	Pier	94479.341	-3.631				592.3167	592.316	Pier	94459.403	-3.717			592.3104	592.347	Pier	94439.514		-3.627	592.3030	592.397	94507.619	-18.736	591.8275	591.851	94517.701	-18.748	591.8237	591.881	94527.784			-18.747	591.8196	591.910	94537.866				-18.733	591.8152	591.924		94547.949	-18.706					591.8106	591.923	Pier	94558.031	-18.665						591.8056	591.904	Pier	94568.114			-18.611		591.8004	591.870	Pier	94578.196		-18.544		591.7948	591.831	Pier	94588.278		-18.462	591.7889	591.825	94568.114	-18.611	591.8004	591.870	94578.196		-18.544	591.7948	591.831	94588.278			-18.462	591.7889	591.825			94598.360		-18.370	591.7830				591.812	Brig. Abut. 'B'		94660.180	-17.509				591.7390	591.739	Brig. Abut. 'B'	94644.677	-2.817	592.2334			592.233	Brig. Abut. 'B'	94624.677	-2.727	592.2265	592.226		Brig. Abut. 'B'	94604.788	-2.637	592.2196	592.219	94670.281	-17.367	591.7321	
	Pier	94561.718	-29.897	591.4437	591.550			Pier	94571.815	-29.838	591.4384		591.532			Pier	94581.912	-29.767	591.4327		591.498				Pier		94592.009	-29.681	591.4267	591.461	
		94571.815	-29.838	591.4384	591.532				94581.912	-29.767	591.4327		591.498				94592.009	-29.681	591.4267		591.461					94605.918	-29.543	591.4181	591.418	Brig. Abut. 'B'				94674.120	-28.499	591.3676	591.367	Brig. Abut. 'B'	94660.180			-17.509	591.7390	591.739	Brig. Abut. 'B'	94644.677	-2.817		592.2334	592.233	Brig. Abut. 'B'	94632.468	4.944	592.4801	592.480	94684.220	-28.358	591.3607	591.389	94694.321	-28.216	591.3538	591.398	94704.422	-28.074		591.3469	591.407	94714.523		-27.932		591.3400	591.416			94724.624	-27.790		591.3331				591.425	③	Brig. Abut. 'A'					94439.497	-18.308	591.8456	591.866	Brig. Abut. 'A'	94409.509			-10.909	592.0869	592.086	Brig. Abut. 'A'	94389.620	-10.819		592.0840	592.084	Brig. Abut. 'A'	94369.731	-10.729	592.0811	592.081	94449.580	-18.409	591.8438	591.876	94459.663	-18.498	591.8417	591.877	94469.747					-18.573	591.8392			591.866		94479.831		-18.634		591.8365	591.849		94489.915				-18.683	591.8335	591.835		Pier	94497.536					-18.711	591.8310	591.831	Pier			94479.341	-3.631	592.3167	592.316	Pier		94459.403	-3.717	592.3104	592.347	Pier	94439.514	-3.627	592.3030	592.397	94507.619	-18.736	591.8275	591.851	94517.701	-18.748	591.8237	591.881				94527.784		-18.747	591.8196	591.910			94537.866			-18.733	591.8152	591.924		94547.949					-18.706	591.8106	591.923	Pier					94558.031		-18.665	591.8056	591.904			Pier	94568.114	-18.611	591.8004	591.870		Pier	94578.196	-18.544	591.7948	591.831	Pier	94588.278	-18.462	591.7889	591.825	94568.114	-18.611	591.8004	591.870	94578.196	-18.544	591.7948			591.831	94588.278			-18.462		591.7889	591.825	94598.360				-18.370	591.7830	591.812	Brig. Abut. 'B'	94660.180			-17.509		591.7390	591.739	Brig. Abut. 'B'	94644.677	-2.817			592.2334	592.233		Brig. Abut. 'B'	94624.677	-2.727		592.2265	592.226	Brig. Abut. 'B'	94604.788	-2.637	592.2196	592.219	94670.281	-17.367	591.7321	591.748	94680.382	-17.225	591.7252	591.757	94690.483	-17.083	591.7183	591.766	94700.584	-16.941		591.7114		591.775	94710.685			-16.799	591.7045		591.784				④	Brig. Abut. 'A'	94439.497				-18.308		591.8456	591.866	Brig. Abut. 'A'	94409.509			-10.909		592.0869	592.086	Brig. Abut. 'A'	94389.620	-10.819		592.0840	592.084	Brig. Abut. 'A'	94369.731	-10.729	592.0811	592.081	94449.580	-18.409	591.8438	591.876	94459.663	-18.498	591.8417	591.877	94469.747			-18.573	591.8392	591.866			94479.831	-18.634						591.8365	591.849	94489.915			-18.683		591.8335	591.835		Pier	94497.536				-18.711		591.8310	591.831	Pier	94479.341			-3.631		592.3167	592.316	Pier		94459.403	-3.717	592.3104	592.347	Pier	94439.514	-3.627	592.3030	592.397	94507.619	-18.736	591.8275	591.851	94517.701	-18.748	591.8237	591.881			94527.784	-18.747	591.8196	591.910				94537.866		-18.733		591.8152	591.924		94547.949				-18.706		591.8106	591.923	Pier					94558.031	-18.665		591.8056	591.904	Pier			94568.114	-18.611		591.8004	591.870		Pier	94578.196	-18.544	591.7948	591.831	Pier	94588.278	-18.462	591.7889	591.825	94568.114	-18.611	591.8004	591.870	94578.196	-18.544	591.7948	591.831			94588.278	-18.462	591.7889		591.825		94598.360			-18.370		591.7830	591.812	Brig. Abut. 'B'	94660.180			-17.509	591.7390		591.739	Brig. Abut. 'B'	94644.677	-2.817	592.2334			592.233	Brig. Abut. 'B'		94624.677	-2.727		592.2265	592.226	Brig. Abut. 'B'	94604.788		-2.637	592.2196	592.219	94670.281	-17.367	591.7321	591.748	94680.382	-17.225	591.7252	591.757	94690.483	-17.083	591.7183	591.766	94700.584	-16.941		591.7114	591.775	94710.685	-16.799			591.7045	591.784				⑤		Brig. Abut. 'A'	94439.497	-18.308			591.8456			591.866	Brig. Abut. 'A'	94409.509			-10.909	592.0869		592.086	Brig. Abut. 'A'	94389.620	-10.819		592.0840		592.084	Brig. Abut. 'A'	94369.731	-10.729	592.0811	592.081	94449.580	-18.409	591.8438	591.876	94459.663	-18.498	591.8417	591.877	94469.747			-18.573	591.8392	591.866			94479.831		-18.634	591.8365			591.849	94489.915	-18.683			591.8335				591.835	Pier	94497.536				-18.711	591.8310		591.831	Pier	94479.341			-3.631	592.3167		592.316	Pier	94459.403		-3.717	592.3104		592.347	Pier	94439.514	-3.627	592.3030	592.397	94507.619	-18.736	591.8275	591.851	94517.701	-18.748	591.8237	591.881			94527.784	-18.747	591.8196	591.910				94537.866	-18.733	591.8152	591.924			94547.949				-18.706	591.8106		591.923	Pier				94558.031		-18.665	591.8056		591.904	Pier			94568.114	-18.611	591.8004		591.870	Pier		94578.196	-18.544	591.7948		591.831	Pier	94588.278	-18.462	591.7889	591.825	94568.114	-18.611	591.8004	591.870	94578.196	-18.544	591.7948	591.831			94588.278	-18.462	591.7889	591.825				94598.360	-18.370	591.7830		591.812	Brig. Abut. 'B'	94660.180	-17.509			591.7390	591.739		Brig. Abut. 'B'	94644.677	-2.817			592.2334	592.233	Brig. Abut. 'B'	94624.677		-2.727		592.2265	592.226	Brig. Abut. 'B'	94604.788	-2.637		592.2196	592.219	94670.281	-17.367	591.7321	
		94581.912	-29.767	591.4327	591.498				94592.009	-29.681	591.4267		591.461				94605.918	-29.543	591.4181	591.418	Brig. Abut. 'B'	94674.120				-28.499	591.3676	591.367	Brig. Abut. 'B'		94660.180			-17.509	591.7390	591.739	Brig. Abut. 'B'		94644.677	-2.817		592.2334	592.233	Brig. Abut. 'B'		94632.468	4.944	592.4801	592.480	94684.220		-28.358	591.3607	591.389	94694.321	-28.216	591.3538	591.398	94704.422	-28.074	591.3469	591.407	94714.523	-27.932	591.3400		591.416	94724.624	-27.790		591.3331		591.425	③			Brig. Abut. 'A'	94439.497		-18.308			591.8456	591.866						Brig. Abut. 'A'	94409.509	-10.909	592.0869	592.086		Brig. Abut. 'A'		94389.620	-10.819	592.0840	592.084		Brig. Abut. 'A'	94369.731	-10.729	592.0811	592.081		94449.580	-18.409	591.8438	591.876	94459.663	-18.498	591.8417	591.877	94469.747	-18.573	591.8392	591.866	94479.831					-18.634	591.8365			591.849		94489.915		-18.683		591.8335	591.835	Pier	94497.536				-18.711	591.8310	591.831			Pier			94479.341		-3.631	592.3167	592.316		Pier		94459.403	-3.717	592.3104	592.347		Pier	94439.514	-3.627	592.3030	592.397		94507.619	-18.736	591.8275	591.851	94517.701	-18.748	591.8237	591.881	94527.784	-18.747	591.8196	591.910				94537.866		-18.733	591.8152	591.924			94547.949			-18.706	591.8106	591.923		Pier	94558.031				-18.665	591.8056	591.904			Pier			94568.114		-18.611	591.8004	591.870	Pier			94578.196	-18.544	591.7948	591.831	Pier		94588.278	-18.462	591.7889	591.825		94568.114	-18.611	591.8004	591.870	94578.196	-18.544	591.7948	591.831	94588.278	-18.462	591.7889			591.825	94598.360			-18.370	591.7830	591.812	Brig. Abut. 'B'	94660.180		-17.509		591.7390	591.739	Brig. Abut. 'B'		94644.677	-2.817		592.2334		592.233	Brig. Abut. 'B'		94624.677	-2.727	592.2265		592.226	Brig. Abut. 'B'			94604.788	-2.637	592.2196	592.219	94670.281		-17.367	591.7321	591.748	94680.382	-17.225	591.7252	591.757	94690.483	-17.083	591.7183	591.766	94700.584	-16.941	591.7114	591.775	94710.685	-16.799	591.7045		591.784		④	Brig. Abut. 'A'			94439.497	-18.308		591.8456		591.866				Brig. Abut. 'A'			94409.509	-10.909		592.0869	592.086		Brig. Abut. 'A'		94389.620	-10.819		592.0840	592.084		Brig. Abut. 'A'	94369.731	-10.729	592.0811	592.081		94449.580	-18.409	591.8438	591.876	94459.663	-18.498	591.8417	591.877	94469.747	-18.573	591.8392	591.866	94479.831			-18.634	591.8365	591.849			94489.915	-18.683					591.8335	591.835	Pier	94497.536			-18.711		591.8310	591.831			Pier	94479.341			-3.631		592.3167	592.316		Pier		94459.403	-3.717		592.3104	592.347		Pier	94439.514	-3.627	592.3030	592.397		94507.619	-18.736	591.8275	591.851	94517.701	-18.748	591.8237	591.881	94527.784	-18.747	591.8196	591.910			94537.866	-18.733	591.8152	591.924				94547.949		-18.706		591.8106	591.923		Pier	94558.031			-18.665		591.8056	591.904		Pier				94568.114	-18.611		591.8004	591.870			Pier	94578.196	-18.544		591.7948	591.831	Pier		94588.278	-18.462	591.7889	591.825		94568.114	-18.611	591.8004	591.870	94578.196	-18.544	591.7948	591.831	94588.278	-18.462	591.7889	591.825			94598.360	-18.370	591.7830		591.812	Brig. Abut. 'B'	94660.180		-17.509	591.7390		591.739	Brig. Abut. 'B'		94644.677	-2.817		592.2334	592.233		Brig. Abut. 'B'		94624.677	-2.727	592.2265	592.226		Brig. Abut. 'B'			94604.788	-2.637	592.2196	592.219	94670.281		-17.367		591.7321	591.748	94680.382	-17.225	591.7252	591.757	94690.483	-17.083	591.7183	591.766	94700.584	-16.941	591.7114	591.775	94710.685	-16.799	591.7045		591.784	⑤	Brig. Abut. 'A'	94439.497			-18.308	591.8456			591.866				Brig. Abut. 'A'	94409.509		-10.909	592.0869			592.086		Brig. Abut. 'A'		94389.620	-10.819	592.0840		592.084		Brig. Abut. 'A'	94369.731	-10.729	592.0811		592.081		94449.580	-18.409	591.8438	591.876	94459.663	-18.498	591.8417	591.877	94469.747	-18.573	591.8392	591.866	94479.831			-18.634	591.8365	591.849			94489.915		-18.683	591.8335		591.835	Pier	94497.536	-18.711			591.8310				591.831		Pier	94479.341			-3.631	592.3167		592.316		Pier		94459.403	-3.717	592.3104		592.347		Pier	94439.514	-3.627	592.3030		592.397		94507.619	-18.736	591.8275	591.851	94517.701	-18.748	591.8237	591.881	94527.784	-18.747	591.8196	591.910			94537.866	-18.733	591.8152	591.924				94547.949	-18.706	591.8106	591.923			Pier	94558.031			-18.665	591.8056		591.904			Pier		94568.114		-18.611	591.8004		591.870		Pier		94578.196	-18.544	591.7948		591.831		Pier	94588.278	-18.462	591.7889		591.825		94568.114	-18.611	591.8004	591.870	94578.196	-18.544	591.7948	591.831	94588.278	-18.462	591.7889	591.825			94598.360	-18.370	591.7830	591.812	Brig. Abut. 'B'	94660.180		-17.509	591.7390	591.739		Brig. Abut. 'B'		94644.677	-2.817	592.2334		592.233	Brig. Abut. 'B'			94624.677	-2.727	592.2265		592.226	Brig. Abut. 'B'		94604.788		-2.637	592.2196	592.219	94670.281		-17.367	591.7321	
		94592.009	-29.681	591.4267	591.461				94605.918	-29.543	591.4181	591.418	Brig. Abut. 'B'	94674.120			-28.499	591.3676	591.367	Brig. Abut. 'B'		94660.180	-17.509			591.7390	591.739	Brig. Abut. 'B'			94644.677	-2.817		592.2334	592.233	Brig. Abut. 'B'			94632.468	4.944	592.4801	592.480	94684.220			-28.358	591.3607	591.389	94694.321	-28.216		591.3538	591.398	94704.422	-28.074	591.3469	591.407	94714.523	-27.932	591.3400	591.416	94724.624	-27.790	591.3331	591.425		③	Brig. Abut. 'A'	94439.497		-18.308		591.8456			591.866		Brig. Abut. 'A'		94409.509		-10.909	592.0869	592.086					Brig. Abut. 'A'		94389.620	-10.819	592.0840	592.084			Brig. Abut. 'A'	94369.731	-10.729	592.0811	592.081			94449.580	-18.409	591.8438	591.876		94459.663	-18.498	591.8417	591.877	94469.747	-18.573	591.8392	591.866	94479.831	-18.634	591.8365	591.849	94489.915					-18.683	591.8335		591.835	Pier		94497.536		-18.711		591.8310	591.831		Pier	94479.341			-3.631	592.3167	592.316					Pier	94459.403		-3.717	592.3104	592.347			Pier	94439.514	-3.627	592.3030	592.397			94507.619	-18.736	591.8275	591.851		94517.701	-18.748	591.8237	591.881	94527.784	-18.747	591.8196	591.910	94537.866	-18.733	591.8152	591.924				94547.949		-18.706	591.8106	591.923		Pier	94558.031			-18.665	591.8056	591.904			Pier	94568.114			-18.611	591.8004	591.870				Pier		94578.196		-18.544	591.7948	591.831		Pier		94588.278	-18.462	591.7889	591.825			94568.114	-18.611	591.8004	591.870		94578.196	-18.544	591.7948	591.831	94588.278	-18.462	591.7889	591.825	94598.360	-18.370	591.7830		591.812	Brig. Abut. 'B'	94660.180	-17.509		591.7390	591.739	Brig. Abut. 'B'		94644.677	-2.817	592.2334		592.233	Brig. Abut. 'B'			94624.677	-2.727	592.2265	592.226		Brig. Abut. 'B'			94604.788	-2.637	592.2196	592.219	94670.281				-17.367	591.7321	591.748	94680.382	-17.225		591.7252	591.757	94690.483	-17.083	591.7183	591.766	94700.584	-16.941	591.7114	591.775	94710.685	-16.799	591.7045	591.784	④	Brig. Abut. 'A'	94439.497	-18.308		591.8456				591.866		Brig. Abut. 'A'	94409.509		-10.909	592.0869	592.086						Brig. Abut. 'A'	94389.620	-10.819		592.0840	592.084			Brig. Abut. 'A'	94369.731	-10.729		592.0811	592.081			94449.580	-18.409	591.8438	591.876		94459.663	-18.498	591.8417	591.877	94469.747	-18.573	591.8392	591.866	94479.831	-18.634	591.8365	591.849	94489.915			-18.683	591.8335	591.835		Pier	94497.536	-18.711					591.8310	591.831		Pier	94479.341		-3.631		592.3167	592.316				Pier	94459.403		-3.717		592.3104	592.347			Pier	94439.514	-3.627		592.3030	592.397			94507.619	-18.736	591.8275	591.851		94517.701	-18.748	591.8237	591.881	94527.784	-18.747	591.8196	591.910	94537.866	-18.733	591.8152	591.924			94547.949	-18.706	591.8106	591.923			Pier	94558.031		-18.665		591.8056	591.904			Pier	94568.114		-18.611		591.8004	591.870			Pier			94578.196	-18.544		591.7948	591.831		Pier		94588.278	-18.462		591.7889	591.825			94568.114	-18.611	591.8004	591.870		94578.196	-18.544	591.7948	591.831	94588.278	-18.462	591.7889	591.825	94598.360	-18.370	591.7830	591.812	Brig. Abut. 'B'	94660.180	-17.509	591.7390	591.739		Brig. Abut. 'B'		94644.677	-2.817	592.2334	592.233		Brig. Abut. 'B'			94624.677	-2.727	592.2265	592.226	Brig. Abut. 'B'				94604.788	-2.637	592.2196	592.219	94670.281				-17.367	591.7321	591.748	94680.382	-17.225		591.7252		591.757	94690.483	-17.083	591.7183	591.766	94700.584	-16.941	591.7114	591.775	94710.685	-16.799	591.7045	591.784	⑤	Brig. Abut. 'A'	94439.497	-18.308		591.8456			591.866	Brig. Abut. 'A'		94409.509	-10.909		592.0869	592.086					Brig. Abut. 'A'	94389.620	-10.819	592.0840			592.084			Brig. Abut. 'A'	94369.731	-10.729	592.0811		592.081			94449.580	-18.409	591.8438		591.876		94459.663	-18.498	591.8417	591.877	94469.747	-18.573	591.8392	591.866	94479.831	-18.634	591.8365	591.849	94489.915			-18.683	591.8335	591.835		Pier	94497.536		-18.711	591.8310		591.831		Pier	94479.341	-3.631		592.3167				592.316			Pier	94459.403		-3.717	592.3104		592.347			Pier	94439.514	-3.627	592.3030		592.397			94507.619	-18.736	591.8275		591.851		94517.701	-18.748	591.8237	591.881	94527.784	-18.747	591.8196	591.910	94537.866	-18.733	591.8152	591.924			94547.949	-18.706	591.8106	591.923		Pier		94558.031	-18.665	591.8056	591.904				Pier	94568.114		-18.611	591.8004		591.870				Pier	94578.196		-18.544	591.7948		591.831			Pier	94588.278	-18.462	591.7889		591.825			94568.114	-18.611	591.8004		591.870		94578.196	-18.544	591.7948	591.831	94588.278	-18.462	591.7889	591.825	94598.360	-18.370	591.7830	591.812	Brig. Abut. 'B'	94660.180	-17.509	591.7390	591.739	Brig. Abut. 'B'		94644.677	-2.817	592.2334	592.233	Brig. Abut. 'B'				94624.677	-2.727	592.2265	592.226	Brig. Abut. 'B'				94604.788	-2.637	592.2196	592.219	94670.281			-17.367		591.7321	
		94605.918	-29.543	591.4181	591.418	Brig. Abut. 'B'	94674.120		-28.499	591.3676	591.367	Brig. Abut. 'B'		94660.180	-17.509		591.7390	591.739	Brig. Abut. 'B'			94644.677	-2.817	592.2334		592.233	Brig. Abut. 'B'				94632.468	4.944	592.4801	592.480	94684.220				-28.358	591.3607	591.389	94694.321	-28.216			591.3538	591.398	94704.422	-28.074	591.3469		591.407	94714.523	-27.932	591.3400	591.416	94724.624	-27.790	591.3331	591.425	③	Brig. Abut. 'A'	94439.497	-18.308	591.8456				591.866	Brig. Abut. 'A'	94409.509		-10.909		592.0869	592.086				Brig. Abut. 'A'	94389.620	-10.819	592.0840	592.084				Brig. Abut. 'A'			94369.731	-10.729	592.0811	592.081				94449.580	-18.409	591.8438	591.876			94459.663	-18.498	591.8417	591.877		94469.747	-18.573	591.8392	591.866	94479.831	-18.634	591.8365	591.849	94489.915	-18.683	591.8335	591.835	Pier		94497.536			-18.711	591.8310		591.831		Pier	94479.341		-3.631		592.3167	592.316			Pier	94459.403		-3.717	592.3104	592.347				Pier		94439.514		-3.627	592.3030	592.397				94507.619	-18.736	591.8275	591.851			94517.701	-18.748	591.8237	591.881		94527.784	-18.747	591.8196	591.910	94537.866	-18.733	591.8152	591.924	94547.949	-18.706	591.8106	591.923			Pier	94558.031		-18.665	591.8056	591.904			Pier	94568.114		-18.611	591.8004	591.870				Pier	94578.196		-18.544	591.7948	591.831					Pier	94588.278		-18.462	591.7889	591.825				94568.114	-18.611	591.8004	591.870			94578.196	-18.544	591.7948	591.831		94588.278	-18.462	591.7889	591.825	94598.360	-18.370	591.7830	591.812	Brig. Abut. 'B'	94660.180	-17.509	591.7390	591.739		Brig. Abut. 'B'	94644.677	-2.817	592.2334	592.233			Brig. Abut. 'B'	94624.677	-2.727	592.2265	592.226				Brig. Abut. 'B'	94604.788	-2.637	592.2196	592.219				94670.281	-17.367	591.7321	591.748	94680.382		-17.225		591.7252	591.757	94690.483	-17.083	591.7183		591.766	94700.584	-16.941	591.7114	591.775	94710.685	-16.799	591.7045	591.784	④	Brig. Abut. 'A'	94439.497	-18.308	591.8456			591.866	Brig. Abut. 'A'	94409.509	-10.909				592.0869	592.086		Brig. Abut. 'A'		94389.620	-10.819	592.0840	592.084						Brig. Abut. 'A'	94369.731	-10.729	592.0811	592.081				94449.580	-18.409		591.8438	591.876			94459.663	-18.498	591.8417	591.877		94469.747	-18.573	591.8392	591.866	94479.831	-18.634	591.8365	591.849	94489.915	-18.683	591.8335	591.835	Pier		94497.536	-18.711	591.8310	591.831			Pier	94479.341	-3.631				592.3167	592.316			Pier	94459.403	-3.717		592.3104	592.347					Pier	94439.514	-3.627		592.3030	592.397				94507.619	-18.736		591.8275	591.851			94517.701	-18.748	591.8237	591.881		94527.784	-18.747	591.8196	591.910	94537.866	-18.733	591.8152	591.924	94547.949	-18.706	591.8106	591.923	Pier		94558.031	-18.665	591.8056	591.904				Pier	94568.114	-18.611		591.8004	591.870				Pier	94578.196	-18.544		591.7948	591.831					Pier	94588.278	-18.462		591.7889	591.825				94568.114	-18.611		591.8004	591.870			94578.196	-18.544	591.7948	591.831		94588.278	-18.462	591.7889	591.825	94598.360	-18.370	591.7830	591.812	Brig. Abut. 'B'	94660.180	-17.509	591.7390		591.739	Brig. Abut. 'B'	94644.677	-2.817	592.2334			592.233	Brig. Abut. 'B'	94624.677	-2.727	592.2265				592.226	Brig. Abut. 'B'	94604.788	-2.637		592.2196			592.219	94670.281	-17.367	591.7321	591.748			94680.382	-17.225	591.7252	591.757	94690.483	-17.083		591.7183	591.766	94700.584	-16.941	591.7114	591.775	94710.685	-16.799	591.7045	591.784	⑤	Brig. Abut. 'A'	94439.497	-18.308	591.8456			591.866	Brig. Abut. 'A'	94409.509	-10.909			592.0869		592.086	Brig. Abut. 'A'	94389.620		-10.819	592.0840		592.084				Brig. Abut. 'A'	94369.731	-10.729		592.0811	592.081				94449.580	-18.409	591.8438		591.876			94459.663	-18.498	591.8417		591.877		94469.747	-18.573	591.8392	591.866	94479.831	-18.634	591.8365	591.849	94489.915	-18.683	591.8335	591.835	Pier		94497.536	-18.711	591.8310	591.831			Pier	94479.341	-3.631	592.3167		592.316			Pier	94459.403	-3.717	592.3104				592.347				Pier	94439.514	-3.627	592.3030		592.397				94507.619	-18.736	591.8275		591.851			94517.701	-18.748	591.8237		591.881		94527.784	-18.747	591.8196	591.910	94537.866	-18.733	591.8152	591.924	94547.949	-18.706	591.8106	591.923	Pier		94558.031	-18.665	591.8056	591.904			Pier	94568.114	-18.611	591.8004	591.870					Pier	94578.196	-18.544	591.7948		591.831					Pier	94588.278	-18.462	591.7889		591.825				94568.114	-18.611	591.8004		591.870			94578.196	-18.544	591.7948		591.831		94588.278	-18.462	591.7889	591.825	94598.360	-18.370	591.7830	591.812	Brig. Abut. 'B'	94660.180	-17.509	591.7390		591.739	Brig. Abut. 'B'	94644.677	-2.817			592.2334	592.233	Brig. Abut. 'B'	94624.677		-2.727			592.2265	592.226	Brig. Abut. 'B'	94604.788			-2.637		592.2196	592.219	94670.281	-17.367	591.7321	
Brig. Abut. 'B'	94674.120	-28.499	591.3676	591.367	Brig. Abut. 'B'		94660.180	-17.509	591.7390	591.739	Brig. Abut. 'B'			94644.677	-2.817	592.2334	592.233	Brig. Abut. 'B'				94632.468	4.944	592.4801	592.480	
	94684.220	-28.358	591.3607	591.389			94694.321	-28.216	591.3538	591.398				94704.422	-28.074	591.3469	591.407					94714.523	-27.932	591.3400	591.416	94724.624					-27.790	591.3331	591.425	③	Brig. Abut. 'A'				94439.497	-18.308	591.8456	591.866	Brig. Abut. 'A'			94409.509	-10.909	592.0869	592.086	Brig. Abut. 'A'		94389.620	-10.819	592.0840	592.084	Brig. Abut. 'A'	94369.731	-10.729	592.0811	592.081			94449.580	-18.409	591.8438	591.876			94459.663		-18.498	591.8417	591.877		94469.747	-18.573			591.8392		591.866	94479.831	-18.634	591.8365			591.849				94489.915	-18.683	591.8335	591.835				Pier	94497.536	-18.711	591.8310			591.831	Pier	94479.341	-3.631		592.3167	592.316	Pier	94459.403	-3.717	592.3104	592.347	Pier	94439.514	-3.627	592.3030	592.397			94507.619		-18.736	591.8275	591.851		94517.701			-18.748	591.8237	591.881		94527.784	-18.747				591.8196	591.910	94537.866	-18.733	591.8152						591.924	94547.949	-18.706	591.8106	591.923				Pier	94558.031	-18.665	591.8056			591.904	Pier	94568.114	-18.611		591.8004	591.870	Pier	94578.196	-18.544	591.7948	591.831	Pier	94588.278	-18.462	591.7889	591.825				94568.114	-18.611	591.8004	591.870	94578.196				-18.544	591.7948	591.831	94588.278	-18.462					591.7889	591.825	94598.360	-18.370	591.7830	591.812	Brig. Abut. 'B'				94660.180	-17.509	591.7390	591.739	Brig. Abut. 'B'			94644.677	-2.817	592.2334	592.233	Brig. Abut. 'B'		94624.677	-2.727	592.2265	592.226	Brig. Abut. 'B'	94604.788	-2.637	592.2196	592.219	94670.281	-17.367	591.7321	591.748	94680.382		-17.225	591.7252	591.757	94690.483			-17.083	591.7183	591.766	94700.584				-16.941	591.7114	591.775	94710.685					-16.799	591.7045	591.784	④				Brig. Abut. 'A'	94439.497	-18.308	591.8456	591.866		Brig. Abut. 'A'		94409.509	-10.909	592.0869	592.086	Brig. Abut. 'A'		94389.620	-10.819	592.0840	592.084	Brig. Abut. 'A'	94369.731	-10.729	592.0811	592.081			94449.580	-18.409	591.8438			591.876		94459.663	-18.498	591.8417			591.877	94469.747			-18.573	591.8392	591.866	94479.831	-18.634				591.8365			591.849	94489.915	-18.683	591.8335				591.835	Pier	94497.536	-18.711	591.8310			591.831	Pier	94479.341	-3.631		592.3167	592.316	Pier	94459.403	-3.717	592.3104	592.347	Pier	94439.514	-3.627	592.3030	592.397			94507.619	-18.736	591.8275	591.851				94517.701	-18.748		591.8237		591.881	94527.784				-18.747	591.8196	591.910	94537.866	-18.733						591.8152	591.924	94547.949	-18.706	591.8106				591.923	Pier	94558.031	-18.665	591.8056			591.904	Pier	94568.114	-18.611		591.8004	591.870	Pier	94578.196	-18.544	591.7948	591.831	Pier	94588.278	-18.462	591.7889	591.825			94568.114	-18.611	591.8004	591.870					94578.196	-18.544	591.7948	591.831	94588.278					-18.462	591.7889	591.825	94598.360	-18.370	591.7830			591.812		Brig. Abut. 'B'	94660.180	-17.509	591.7390	591.739	Brig. Abut. 'B'			94644.677	-2.817	592.2334	592.233	Brig. Abut. 'B'		94624.677	-2.727	592.2265	592.226	Brig. Abut. 'B'	94604.788	-2.637	592.2196	592.219	94670.281	-17.367	591.7321	591.748	94680.382		-17.225	591.7252	591.757		94690.483		-17.083	591.7183	591.766			94700.584		-16.941	591.7114	591.775				94710.685		-16.799	591.7045		591.784			⑤	Brig. Abut. 'A'	94439.497	-18.308	591.8456			591.866	Brig. Abut. 'A'	94409.509	-10.909	592.0869	592.086		Brig. Abut. 'A'	94389.620	-10.819	592.0840	592.084	Brig. Abut. 'A'	94369.731	-10.729	592.0811	592.081			94449.580	-18.409	591.8438			591.876		94459.663	-18.498			591.8417		591.877		94469.747	-18.573	591.8392	591.866		94479.831					-18.634	591.8365	591.849	94489.915	-18.683				591.8335	591.835	Pier	94497.536	-18.711			591.8310	591.831	Pier	94479.341	-3.631		592.3167	592.316	Pier	94459.403	-3.717	592.3104	592.347	Pier	94439.514	-3.627	592.3030	592.397			94507.619	-18.736	591.8275	591.851				94517.701	-18.748	591.8237		591.881				94527.784	-18.747	591.8196		591.910		94537.866					-18.733	591.8152	591.924	94547.949	-18.706				591.8106	591.923	Pier	94558.031	-18.665			591.8056	591.904	Pier	94568.114	-18.611		591.8004	591.870	Pier	94578.196	-18.544	591.7948	591.831	Pier	94588.278	-18.462	591.7889	591.825			94568.114	-18.611	591.8004	591.870				94578.196	-18.544	591.7948	591.831						94588.278	-18.462	591.7889	591.825	94598.360	-18.370	591.7830				591.812	Brig. Abut. 'B'	94660.180	-17.509	591.7390	591.739			Brig. Abut. 'B'	94644.677	-2.817	592.2334	592.233	Brig. Abut. 'B'		94624.677	-2.727	592.2265	592.226	Brig. Abut. 'B'	94604.788	-2.637	592.2196	592.219	94670.281	-17.367	591.7321	
	94694.321	-28.216	591.3538	591.398			94704.422	-28.074	591.3469	591.407				94714.523	-27.932	591.3400	591.416					94724.624	-27.790	591.3331	591.425	③				Brig. Abut. 'A'	94439.497	-18.308	591.8456					591.866	Brig. Abut. 'A'	94409.509	-10.909	592.0869			592.086	Brig. Abut. 'A'	94389.620	-10.819	592.0840		592.084	Brig. Abut. 'A'	94369.731	-10.729	592.0811		592.081	94449.580	-18.409	591.8438			591.876	94459.663	-18.498	591.8417			591.877		94469.747	-18.573	591.8392		591.866	94479.831			-18.634		591.8365	591.849	94489.915	-18.683		591.8335	591.835				Pier	94497.536	-18.711	591.8310	591.831				Pier	94479.341	-3.631	592.3167		592.316		Pier	94459.403	-3.717	592.3104	592.347		Pier	94439.514	-3.627	592.3030		592.397	94507.619	-18.736	591.8275			591.851		94517.701	-18.748	591.8237		591.881			94527.784	-18.747	591.8196		591.910	94537.866				-18.733	591.8152	591.924	94547.949	-18.706		591.8106				591.923	Pier	94558.031	-18.665	591.8056	591.904				Pier	94568.114	-18.611	591.8004		591.870		Pier	94578.196	-18.544	591.7948	591.831		Pier	94588.278	-18.462	591.7889		591.825	94568.114	-18.611	591.8004				591.870	94578.196	-18.544	591.7948	591.831				94588.278	-18.462	591.7889	591.825	94598.360	-18.370	591.7830			591.812	Brig. Abut. 'B'	94660.180	-17.509	591.7390	591.739		Brig. Abut. 'B'			94644.677	-2.817	592.2334	592.233		Brig. Abut. 'B'		94624.677	-2.727	592.2265	592.226		Brig. Abut. 'B'	94604.788	-2.637	592.2196	592.219		94670.281	-17.367	591.7321	591.748	94680.382	-17.225	591.7252	591.757	94690.483		-17.083	591.7183	591.766	94700.584			-16.941	591.7114	591.775	94710.685				-16.799	591.7045	591.784	④			Brig. Abut. 'A'		94439.497	-18.308	591.8456				591.866		Brig. Abut. 'A'	94409.509	-10.909	592.0869			592.086	Brig. Abut. 'A'	94389.620	-10.819	592.0840		592.084	Brig. Abut. 'A'	94369.731	-10.729	592.0811		592.081	94449.580	-18.409	591.8438			591.876	94459.663	-18.498			591.8417		591.877	94469.747	-18.573			591.8392	591.866			94479.831	-18.634	591.8365	591.849	94489.915		-18.683		591.8335			591.835	Pier	94497.536	-18.711	591.8310			591.831		Pier	94479.341	-3.631	592.3167		592.316		Pier	94459.403	-3.717	592.3104	592.347		Pier	94439.514	-3.627	592.3030		592.397	94507.619	-18.736	591.8275			591.851	94517.701	-18.748	591.8237				591.881	94527.784		-18.747		591.8196	591.910				94537.866	-18.733	591.8152	591.924	94547.949		-18.706				591.8106	591.923	Pier	94558.031	-18.665	591.8056			591.904		Pier	94568.114	-18.611	591.8004		591.870		Pier	94578.196	-18.544	591.7948	591.831		Pier	94588.278	-18.462	591.7889		591.825	94568.114	-18.611	591.8004			591.870	94578.196	-18.544	591.7948					591.831	94588.278	-18.462	591.7889	591.825	94598.360	-18.370			591.7830	591.812	Brig. Abut. 'B'	94660.180	-17.509	591.7390	591.739		Brig. Abut. 'B'			94644.677	-2.817	592.2334	592.233			Brig. Abut. 'B'	94624.677	-2.727	592.2265	592.226		Brig. Abut. 'B'	94604.788	-2.637	592.2196	592.219		94670.281	-17.367	591.7321	591.748	94680.382	-17.225	591.7252	591.757	94690.483		-17.083	591.7183	591.766		94700.584		-16.941	591.7114	591.775			94710.685		-16.799	591.7045	591.784			⑤	Brig. Abut. 'A'		94439.497	-18.308		591.8456		591.866			Brig. Abut. 'A'	94409.509	-10.909		592.0869	592.086		Brig. Abut. 'A'	94389.620	-10.819	592.0840	592.084		Brig. Abut. 'A'	94369.731	-10.729	592.0811		592.081	94449.580	-18.409	591.8438			591.876	94459.663	-18.498			591.8417		591.877	94469.747			-18.573		591.8392		591.866	94479.831	-18.634	591.8365		591.849	94489.915				-18.683	591.8335	591.835	Pier	94497.536	-18.711			591.8310	591.831		Pier	94479.341	-3.631		592.3167	592.316		Pier	94459.403	-3.717	592.3104	592.347		Pier	94439.514	-3.627	592.3030		592.397	94507.619	-18.736	591.8275			591.851	94517.701	-18.748	591.8237				591.881	94527.784	-18.747		591.8196				591.910	94537.866	-18.733		591.8152		591.924	94547.949				-18.706	591.8106	591.923	Pier	94558.031	-18.665			591.8056	591.904		Pier	94568.114	-18.611		591.8004	591.870		Pier	94578.196	-18.544	591.7948	591.831		Pier	94588.278	-18.462	591.7889		591.825	94568.114	-18.611	591.8004			591.870	94578.196	-18.544	591.7948				591.831	94588.278	-18.462	591.7889		591.825	94598.360			-18.370	591.7830	591.812	Brig. Abut. 'B'	94660.180	-17.509	591.7390	591.739			Brig. Abut. 'B'		94644.677	-2.817	592.2334	592.233	Brig. Abut. 'B'			94624.677	-2.727	592.2265	592.226		Brig. Abut. 'B'	94604.788	-2.637	592.2196	592.219		94670.281	-17.367	591.7321	
	94704.422	-28.074	591.3469	591.407			94714.523	-27.932	591.3400	591.416				94724.624	-27.790	591.3331	591.425				③	Brig. Abut. 'A'	94439.497	-18.308	591.8456				591.866		Brig. Abut. 'A'	94409.509	-10.909				592.0869	592.086		Brig. Abut. 'A'	94389.620	-10.819		592.0840	592.084		Brig. Abut. 'A'	94369.731	-10.729		592.0811		592.081	94449.580	-18.409		591.8438	591.876	94459.663	-18.498			591.8417	591.877	94469.747	-18.573			591.8392		591.866	94479.831	-18.634		591.8365	591.849	94489.915		-18.683		591.8335	591.835	Pier	94497.536		-18.711	591.8310			591.831		Pier	94479.341	-3.631	592.3167	592.316				Pier	94459.403	-3.717	592.3104	592.347			Pier	94439.514	-3.627	592.3030			592.397	94507.619	-18.736		591.8275	591.851	94517.701	-18.748			591.8237		591.881	94527.784	-18.747		591.8196			591.910	94537.866	-18.733		591.8152	591.924	94547.949			-18.706	591.8106	591.923	Pier	94558.031		-18.665	591.8056			591.904		Pier	94568.114	-18.611	591.8004	591.870				Pier	94578.196	-18.544	591.7948	591.831			Pier	94588.278	-18.462	591.7889			591.825	94568.114	-18.611		591.8004	591.870	94578.196	-18.544				591.7948	591.831	94588.278	-18.462	591.7889	591.825	94598.360		-18.370	591.7830	591.812	Brig. Abut. 'B'	94660.180	-17.509	591.7390	591.739		Brig. Abut. 'B'		94644.677	-2.817	592.2334	592.233			Brig. Abut. 'B'		94624.677	-2.727	592.2265	592.226			Brig. Abut. 'B'	94604.788	-2.637	592.2196	592.219			94670.281	-17.367	591.7321	591.748		94680.382	-17.225	591.7252	591.757	94690.483	-17.083	591.7183	591.766	94700.584		-16.941	591.7114	591.775	94710.685			-16.799	591.7045	591.784	④		Brig. Abut. 'A'		94439.497	-18.308	591.8456			591.866			Brig. Abut. 'A'	94409.509	-10.909			592.0869	592.086			Brig. Abut. 'A'	94389.620	-10.819	592.0840		592.084		Brig. Abut. 'A'	94369.731	-10.729		592.0811		592.081	94449.580	-18.409		591.8438	591.876	94459.663	-18.498			591.8417	591.877	94469.747			-18.573		591.8392	591.866	94479.831		-18.634	591.8365	591.849			94489.915	-18.683	591.8335	591.835	Pier		94497.536	-18.711	591.8310			591.831		Pier	94479.341	-3.631	592.3167		592.316			Pier	94459.403	-3.717	592.3104	592.347			Pier	94439.514	-3.627	592.3030			592.397	94507.619	-18.736		591.8275	591.851	94517.701	-18.748			591.8237	591.881	94527.784	-18.747				591.8196	591.910		94537.866		-18.733	591.8152	591.924			94547.949	-18.706	591.8106	591.923	Pier		94558.031	-18.665			591.8056	591.904		Pier	94568.114	-18.611	591.8004		591.870			Pier	94578.196	-18.544	591.7948	591.831			Pier	94588.278	-18.462	591.7889			591.825	94568.114	-18.611		591.8004	591.870	94578.196	-18.544			591.7948	591.831	94588.278	-18.462	591.7889		591.825		94598.360	-18.370	591.7830	591.812	Brig. Abut. 'B'	94660.180	-17.509	591.7390		591.739	Brig. Abut. 'B'		94644.677	-2.817	592.2334	592.233	Brig. Abut. 'B'				94624.677	-2.727	592.2265	592.226		Brig. Abut. 'B'		94604.788	-2.637	592.2196	592.219			94670.281	-17.367	591.7321	591.748		94680.382	-17.225	591.7252	591.757	94690.483	-17.083	591.7183	591.766	94700.584		-16.941	591.7114	591.775		94710.685		-16.799	591.7045	591.784		⑤	Brig. Abut. 'A'		94439.497	-18.308	591.8456		591.866				Brig. Abut. 'A'	94409.509		-10.909	592.0869	592.086				Brig. Abut. 'A'	94389.620	-10.819	592.0840	592.084			Brig. Abut. 'A'	94369.731	-10.729	592.0811			592.081	94449.580	-18.409		591.8438	591.876	94459.663	-18.498			591.8417	591.877	94469.747			-18.573		591.8392	591.866		94479.831	-18.634		591.8365		591.849	94489.915	-18.683	591.8335		591.835	Pier	94497.536			-18.711	591.8310	591.831		Pier	94479.341	-3.631		592.3167	592.316			Pier	94459.403	-3.717	592.3104	592.347			Pier	94439.514	-3.627	592.3030			592.397	94507.619	-18.736		591.8275	591.851	94517.701	-18.748			591.8237	591.881	94527.784	-18.747				591.8196	591.910	94537.866		-18.733	591.8152			591.924	94547.949	-18.706		591.8106		591.923	Pier	94558.031			-18.665	591.8056	591.904		Pier	94568.114	-18.611		591.8004	591.870			Pier	94578.196	-18.544	591.7948	591.831			Pier	94588.278	-18.462	591.7889			591.825	94568.114	-18.611		591.8004	591.870	94578.196	-18.544			591.7948	591.831	94588.278	-18.462	591.7889	591.825		94598.360	-18.370	591.7830	591.812		Brig. Abut. 'B'	94660.180	-17.509		591.7390	591.739	Brig. Abut. 'B'		94644.677	-2.817	592.2334	592.233	Brig. Abut. 'B'				94624.677	-2.727	592.2265	592.226		Brig. Abut. 'B'		94604.788	-2.637	592.2196	592.219			94670.281	-17.367	591.7321	
	94714.523	-27.932	591.3400	591.416			94724.624	-27.790	591.3331	591.425			③	Brig. Abut. 'A'	94439.497	-18.308	591.8456			591.866			Brig. Abut. 'A'	94409.509	-10.909			592.0869	592.086			Brig. Abut. 'A'	94389.620			-10.819	592.0840	592.084			Brig. Abut. 'A'	94369.731		-10.729	592.0811			592.081	94449.580		-18.409		591.8438	591.876	94459.663		-18.498	591.8417	591.877	94469.747			-18.573	591.8392	591.866	94479.831		-18.634	591.8365		591.849	94489.915	-18.683		591.8335	591.835	Pier	94497.536	-18.711		591.8310	591.831		Pier		94479.341	-3.631		592.3167	592.316			Pier	94459.403	-3.717	592.3104	592.347				Pier	94439.514	-3.627	592.3030				592.397	94507.619	-18.736			591.8275	591.851	94517.701		-18.748	591.8237	591.881	94527.784			-18.747		591.8196	591.910	94537.866		-18.733	591.8152		591.924	94547.949	-18.706		591.8106	591.923	Pier	94558.031		-18.665	591.8056	591.904		Pier		94568.114	-18.611		591.8004	591.870			Pier	94578.196	-18.544	591.7948	591.831				Pier	94588.278	-18.462	591.7889				591.825	94568.114	-18.611			591.8004	591.870	94578.196		-18.544	591.7948	591.831	94588.278		-18.462	591.7889	591.825	94598.360	-18.370	591.7830	591.812	Brig. Abut. 'B'	94660.180	-17.509	591.7390	591.739	Brig. Abut. 'B'		94644.677	-2.817	592.2334	592.233	Brig. Abut. 'B'			94624.677	-2.727	592.2265	592.226				Brig. Abut. 'B'	94604.788	-2.637	592.2196	592.219				94670.281	-17.367	591.7321	591.748			94680.382	-17.225	591.7252	591.757		94690.483	-17.083	591.7183	591.766	94700.584	-16.941	591.7114	591.775	94710.685		-16.799	591.7045	591.784	④	Brig. Abut. 'A'		94439.497	-18.308	591.8456		591.866			Brig. Abut. 'A'	94409.509	-10.909		592.0869	592.086				Brig. Abut. 'A'	94389.620		-10.819	592.0840	592.084				Brig. Abut. 'A'	94369.731	-10.729		592.0811			592.081	94449.580		-18.409		591.8438	591.876	94459.663		-18.498	591.8417	591.877	94469.747			-18.573	591.8392	591.866		94479.831	-18.634		591.8365	591.849	94489.915		-18.683	591.8335	591.835	Pier		94497.536	-18.711	591.8310	591.831			Pier	94479.341	-3.631	592.3167		592.316			Pier	94459.403	-3.717	592.3104	592.347				Pier	94439.514	-3.627	592.3030				592.397	94507.619	-18.736			591.8275	591.851	94517.701		-18.748	591.8237	591.881	94527.784			-18.747	591.8196	591.910	94537.866		-18.733		591.8152	591.924		94547.949		-18.706	591.8106	591.923	Pier		94558.031	-18.665	591.8056	591.904			Pier	94568.114	-18.611		591.8004	591.870			Pier	94578.196	-18.544	591.7948	591.831				Pier	94588.278	-18.462	591.7889				591.825	94568.114	-18.611			591.8004	591.870	94578.196		-18.544	591.7948	591.831	94588.278	-18.462	591.7889	591.825	94598.360	-18.370	591.7830	591.812		Brig. Abut. 'B'	94660.180	-17.509	591.7390	591.739	Brig. Abut. 'B'		94644.677	-2.817	592.2334	592.233	Brig. Abut. 'B'			94624.677	-2.727	592.2265	592.226			Brig. Abut. 'B'		94604.788	-2.637	592.2196	592.219				94670.281	-17.367	591.7321	591.748			94680.382	-17.225	591.7252	591.757		94690.483	-17.083	591.7183	591.766	94700.584	-16.941	591.7114	591.775	94710.685		-16.799	591.7045	591.784	⑤	Brig. Abut. 'A'		94439.497	-18.308	591.8456	591.866				Brig. Abut. 'A'	94409.509	-10.909	592.0869	592.086					Brig. Abut. 'A'	94389.620	-10.819	592.0840	592.084					Brig. Abut. 'A'	94369.731	-10.729	592.0811				592.081	94449.580	-18.409			591.8438	591.876	94459.663		-18.498	591.8417	591.877	94469.747			-18.573	591.8392	591.866		94479.831	-18.634		591.8365	591.849		94489.915	-18.683	591.8335	591.835		Pier	94497.536	-18.711	591.8310		591.831		Pier	94479.341		-3.631	592.3167	592.316			Pier	94459.403	-3.717	592.3104	592.347				Pier	94439.514	-3.627	592.3030				592.397	94507.619	-18.736			591.8275	591.851	94517.701		-18.748	591.8237	591.881	94527.784			-18.747	591.8196	591.910	94537.866		-18.733		591.8152	591.924	94547.949		-18.706	591.8106	591.923		Pier	94558.031	-18.665		591.8056		591.904		Pier	94568.114		-18.611	591.8004	591.870			Pier	94578.196	-18.544	591.7948	591.831				Pier	94588.278	-18.462	591.7889				591.825	94568.114	-18.611			591.8004	591.870	94578.196		-18.544	591.7948	591.831	94588.278	-18.462	591.7889	591.825	94598.360	-18.370	591.7830	591.812	Brig. Abut. 'B'	94660.180	-17.509	591.7390	591.739	Brig. Abut. 'B'			94644.677	-2.817	592.2334	592.233	Brig. Abut. 'B'			94624.677	-2.727	592.2265	592.226		Brig. Abut. 'B'			94604.788	-2.637	592.2196	592.219				94670.281	-17.367	591.7321	
	94724.624	-27.790	591.3331	591.425		③	Brig. Abut. 'A'	94439.497	-18.308	591.8456		591.866			Brig. Abut. 'A'	94409.509	-10.909		592.0869	592.086				Brig. Abut. 'A'	94389.620		-10.819	592.0840	592.084				Brig. Abut. 'A'			94369.731	-10.729	592.0811				592.081		94449.580	-18.409			591.8438	591.876		94459.663		-18.498	591.8417	591.877		94469.747	-18.573	591.8392	591.866		94479.831	-18.634	591.8365	591.849	94489.915		-18.683	591.8335	591.835	Pier	94497.536	-18.711		591.8310	591.831		Pier	94479.341	-3.631	592.3167	592.316				Pier	94459.403	-3.717	592.3104	592.347				Pier	94439.514	-3.627	592.3030					592.397	94507.619	-18.736				591.8275	591.851	94517.701			-18.748	591.8237	591.881		94527.784	-18.747	591.8196	591.910	94537.866		-18.733		591.8152	591.924	94547.949		-18.706	591.8106	591.923	Pier	94558.031	-18.665		591.8056	591.904		Pier	94568.114	-18.611	591.8004	591.870				Pier	94578.196	-18.544	591.7948	591.831				Pier	94588.278	-18.462	591.7889					591.825	94568.114	-18.611				591.8004	591.870	94578.196			-18.544	591.7948	591.831		94588.278	-18.462	591.7889	591.825	94598.360	-18.370	591.7830	591.812	Brig. Abut. 'B'	94660.180	-17.509	591.7390		591.739	Brig. Abut. 'B'	94644.677	-2.817			592.2334	592.233	Brig. Abut. 'B'	94624.677				-2.727	592.2265	592.226	Brig. Abut. 'B'					94604.788	-2.637	592.2196	592.219				94670.281	-17.367	591.7321	591.748			94680.382	-17.225	591.7252	591.757		94690.483	-17.083	591.7183	591.766	94700.584	-16.941	591.7114	591.775	94710.685	-16.799	591.7045	591.784	④			Brig. Abut. 'A'	94439.497	-18.308	591.8456		591.866		Brig. Abut. 'A'		94409.509	-10.909		592.0869	592.086		Brig. Abut. 'A'			94389.620		-10.819	592.0840	592.084					Brig. Abut. 'A'	94369.731		-10.729			592.0811	592.081		94449.580		-18.409	591.8438	591.876		94459.663	-18.498	591.8417	591.877		94469.747	-18.573	591.8392	591.866		94479.831	-18.634	591.8365	591.849	94489.915	-18.683		591.8335	591.835	Pier		94497.536	-18.711	591.8310	591.831	Pier				94479.341	-3.631	592.3167	592.316	Pier				94459.403	-3.717	592.3104	592.347					Pier	94439.514	-3.627				592.3030	592.397	94507.619			-18.736	591.8275	591.851		94517.701	-18.748	591.8237	591.881	94527.784		-18.747	591.8196	591.910	94537.866		-18.733	591.8152	591.924	94547.949		-18.706		591.8106	591.923	Pier		94558.031	-18.665	591.8056	591.904	Pier				94568.114	-18.611	591.8004	591.870	Pier				94578.196	-18.544	591.7948	591.831					Pier	94588.278	-18.462				591.7889	591.825	94568.114			-18.611	591.8004	591.870		94578.196	-18.544	591.7948	591.831	94588.278	-18.462	591.7889	591.825	94598.360	-18.370	591.7830	591.812		Brig. Abut. 'B'	94660.180	-17.509	591.7390			591.739	Brig. Abut. 'B'	94644.677	-2.817				592.2334	592.233	Brig. Abut. 'B'	94624.677					-2.727	592.2265	592.226	Brig. Abut. 'B'				94604.788	-2.637	592.2196	592.219			94670.281	-17.367	591.7321	591.748		94680.382	-17.225	591.7252	591.757	94690.483	-17.083	591.7183	591.766	94700.584	-16.941	591.7114	591.775	94710.685			-16.799	591.7045	591.784	⑤	Brig. Abut. 'A'			94439.497		-18.308	591.8456	591.866	Brig. Abut. 'A'			94409.509			-10.909	592.0869	592.086	Brig. Abut. 'A'						94389.620	-10.819	592.0840				592.084	Brig. Abut. 'A'	94369.731			-10.729	592.0811	592.081		94449.580	-18.409	591.8438	591.876		94459.663	-18.498	591.8417	591.877		94469.747	-18.573	591.8392	591.866	94479.831		-18.634	591.8365	591.849	94489.915	-18.683		591.8335	591.835	Pier		94497.536			-18.711	591.8310	591.831	Pier	94479.341				-3.631	592.3167	592.316	Pier					94459.403	-3.717	592.3104				592.347	Pier	94439.514			-3.627	592.3030	592.397		94507.619	-18.736	591.8275	591.851	94517.701		-18.748	591.8237	591.881	94527.784		-18.747	591.8196	591.910	94537.866	-18.733		591.8152	591.924	94547.949	-18.706		591.8106	591.923		Pier		94558.031			-18.665	591.8056	591.904	Pier	94568.114				-18.611	591.8004	591.870	Pier					94578.196	-18.544	591.7948				591.831	Pier	94588.278			-18.462	591.7889	591.825		94568.114	-18.611	591.8004	591.870	94578.196	-18.544	591.7948	591.831	94588.278	-18.462	591.7889		591.825	94598.360	-18.370	591.7830		591.812		Brig. Abut. 'B'	94660.180	-17.509	591.7390				591.739	Brig. Abut. 'B'	94644.677	-2.817					592.2334	592.233	Brig. Abut. 'B'	94624.677				-2.727	592.2265	592.226	Brig. Abut. 'B'			94604.788	-2.637	592.2196	592.219		94670.281	-17.367	591.7321	
③	Brig. Abut. 'A'	94439.497	-18.308	591.8456	591.866			Brig. Abut. 'A'	94409.509	-10.909	592.0869	592.086				Brig. Abut. 'A'	94389.620	-10.819	592.0840	592.084					Brig. Abut. 'A'		94369.731	-10.729	592.0811							592.081	
		94449.580	-18.409	591.8438	591.876				94459.663	-18.498	591.8417	591.877					94469.747	-18.573	591.8392	591.866							94479.831	-18.634	591.8365						591.849	94489.915	-18.683	591.8335				591.835	Pier	94497.536	-18.711			591.8310	591.831	Pier	94479.341		-3.631	592.3167	592.316	Pier	94459.403	-3.717	592.3104	592.347		Pier	94439.514	-3.627	592.3030	592.397		94507.619	-18.736	591.8275		591.851	94517.701		-18.748	591.8237			591.881	94527.784	-18.747	591.8196					591.910	94537.866	-18.733	591.8152					591.924	94547.949	-18.706	591.8106				591.923	Pier	94558.031	-18.665			591.8056	591.904	Pier	94568.114		-18.611	591.8004	591.870	Pier	94578.196	-18.544	591.7948	591.831	Pier		94588.278		-18.462	591.7889	591.825		94568.114	-18.611	591.8004		591.870	94578.196		-18.544	591.7948			591.831	94588.278	-18.462	591.7889			591.825		94598.360	-18.370	591.7830	591.812	Brig. Abut. 'B'				94660.180	-17.509	591.7390	591.739	Brig. Abut. 'B'			94644.677	-2.817	592.2334	592.233	Brig. Abut. 'B'		94624.677	-2.727	592.2265	592.226	Brig. Abut. 'B'	94604.788	-2.637	592.2196	592.219	94670.281	-17.367	591.7321	591.748	94680.382	-17.225	591.7252	591.757		94690.483	-17.083	591.7183		591.766		94700.584	-16.941			591.7114	591.775		94710.685				-16.799	591.7045	591.784		④				Brig. Abut. 'A'	94439.497	-18.308	591.8456	591.866			Brig. Abut. 'A'	94409.509	-10.909	592.0869	592.086		Brig. Abut. 'A'	94389.620	-10.819	592.0840	592.084	Brig. Abut. 'A'	94369.731	-10.729	592.0811	592.081	94449.580	-18.409	591.8438	591.876	94459.663	-18.498	591.8417					591.877	94469.747	-18.573		591.8392				591.866	94479.831		-18.634	591.8365					591.849		94489.915	-18.683	591.8335	591.835					Pier	94497.536	-18.711			591.8310	591.831	Pier	94479.341		-3.631	592.3167	592.316	Pier	94459.403	-3.717	592.3104	592.347		Pier	94439.514	-3.627	592.3030		592.397	94507.619	-18.736	591.8275	591.851	94517.701		-18.748	591.8237			591.881	94527.784	-18.747	591.8196					591.910	94537.866	-18.733	591.8152					591.924	94547.949	-18.706	591.8106	591.923					Pier	94558.031	-18.665			591.8056	591.904	Pier	94568.114		-18.611	591.8004	591.870	Pier	94578.196	-18.544	591.7948	591.831	Pier		94588.278	-18.462	591.7889	591.825		94568.114	-18.611	591.8004	591.870		94578.196		-18.544	591.7948			591.831	94588.278	-18.462	591.7889			591.825		94598.360	-18.370	591.7830	591.812		Brig. Abut. 'B'			94660.180	-17.509	591.7390	591.739	Brig. Abut. 'B'	94644.677				-2.817	592.2334	592.233	Brig. Abut. 'B'		94624.677	-2.727	592.2265	592.226	Brig. Abut. 'B'	94604.788	-2.637	592.2196	592.219	94670.281	-17.367	591.7321	591.748	94680.382	-17.225	591.7252	591.757	94690.483	-17.083	591.7183	591.766			94700.584	-16.941	591.7114			591.775		94710.685	-16.799				591.7045	591.784		⑤				Brig. Abut. 'A'	94439.497	-18.308	591.8456		591.866			Brig. Abut. 'A'	94409.509	-10.909	592.0869	592.086		Brig. Abut. 'A'	94389.620	-10.819	592.0840	592.084	Brig. Abut. 'A'	94369.731	-10.729	592.0811	592.081	94449.580	-18.409	591.8438	591.876	94459.663	-18.498	591.8417	591.877			94469.747	-18.573	591.8392					591.866		94479.831	-18.634	591.8365				591.849			94489.915	-18.683	591.8335			591.835				Pier	94497.536	-18.711	591.8310			591.831		Pier	94479.341		-3.631	592.3167	592.316	Pier	94459.403	-3.717	592.3104	592.347		Pier	94439.514	-3.627	592.3030		592.397	94507.619	-18.736	591.8275	591.851		94517.701	-18.748	591.8237	591.881	94527.784		-18.747	591.8196			591.910			94537.866	-18.733	591.8152		591.924				94547.949	-18.706	591.8106		591.923				Pier	94558.031	-18.665	591.8056			591.904		Pier	94568.114		-18.611	591.8004	591.870	Pier	94578.196	-18.544	591.7948	591.831	Pier		94588.278	-18.462	591.7889	591.825		94568.114	-18.611	591.8004	591.870	94578.196		-18.544	591.7948	591.831	94588.278		-18.462	591.7889			591.825	94598.360			-18.370	591.7830	591.812		Brig. Abut. 'B'	94660.180			-17.509	591.7390	591.739		Brig. Abut. 'B'	94644.677			-2.817	592.2334	592.233	Brig. Abut. 'B'	94624.677		-2.727		592.2265	592.226	Brig. Abut. 'B'	94604.788	-2.637	592.2196	592.219	94670.281	-17.367	591.7321	
		94459.663	-18.498	591.8417	591.877				94469.747	-18.573	591.8392	591.866					94479.831	-18.634	591.8365	591.849							94489.915	-18.683	591.8335	591.835					Pier	94497.536	-18.711	591.8310	591.831			Pier		94479.341	-3.631	592.3167		592.316	Pier		94459.403	-3.717	592.3104	592.347	Pier		94439.514	-3.627	592.3030	592.397			94507.619	-18.736	591.8275	591.851		94517.701	-18.748	591.8237		591.881	94527.784		-18.747	591.8196			591.910	94537.866	-18.733	591.8152					591.924	94547.949	-18.706	591.8106	591.923				Pier	94558.031	-18.665	591.8056	591.904			Pier		94568.114	-18.611	591.8004		591.870	Pier		94578.196	-18.544	591.7948	591.831	Pier		94588.278	-18.462	591.7889	591.825			94568.114		-18.611	591.8004	591.870		94578.196	-18.544	591.7948		591.831	94588.278	-18.462	591.7889	591.825			94598.360	-18.370	591.7830	591.812	Brig. Abut. 'B'		94660.180		-17.509	591.7390	591.739	Brig. Abut. 'B'		94644.677			-2.817	592.2334	592.233	Brig. Abut. 'B'		94624.677		-2.727	592.2265	592.226	Brig. Abut. 'B'		94604.788	-2.637	592.2196	592.219	94670.281		-17.367	591.7321	591.748	94680.382	-17.225	591.7252	591.757	94690.483	-17.083	591.7183	591.766	94700.584		-16.941	591.7114	591.775		94710.685		-16.799	591.7045			591.784	④		Brig. Abut. 'A'			94439.497	-18.308	591.8456	591.866			Brig. Abut. 'A'				94409.509	-10.909	592.0869	592.086	Brig. Abut. 'A'			94389.620	-10.819	592.0840	592.084	Brig. Abut. 'A'		94369.731	-10.729	592.0811	592.081		94449.580	-18.409	591.8438	591.876	94459.663	-18.498	591.8417	591.877	94469.747	-18.573	591.8392					591.866	94479.831	-18.634		591.8365				591.849	94489.915		-18.683	591.8335	591.835				Pier		94497.536	-18.711	591.8310	591.831	Pier					94479.341	-3.631	592.3167		592.316	Pier		94459.403	-3.717	592.3104	592.347	Pier		94439.514	-3.627	592.3030	592.397			94507.619	-18.736	591.8275		591.851	94517.701	-18.748	591.8237	591.881	94527.784		-18.747	591.8196			591.910	94537.866	-18.733	591.8152					591.924	94547.949	-18.706	591.8106		591.923			Pier	94558.031	-18.665	591.8056	591.904	Pier					94568.114	-18.611	591.8004		591.870	Pier		94578.196	-18.544	591.7948	591.831	Pier		94588.278	-18.462	591.7889	591.825			94568.114	-18.611	591.8004	591.870		94578.196	-18.544	591.7948	591.831		94588.278	-18.462	591.7889	591.825			94598.360	-18.370	591.7830	591.812		Brig. Abut. 'B'	94660.180		-17.509	591.7390	591.739	Brig. Abut. 'B'			94644.677		-2.817	592.2334	592.233	Brig. Abut. 'B'		94624.677	-2.727			592.2265	592.226	Brig. Abut. 'B'		94604.788	-2.637	592.2196	592.219	94670.281		-17.367	591.7321	591.748	94680.382	-17.225	591.7252	591.757	94690.483	-17.083	591.7183	591.766	94700.584	-16.941	591.7114	591.775	94710.685			-16.799	591.7045	591.784			⑤		Brig. Abut. 'A'	94439.497			-18.308	591.8456	591.866				Brig. Abut. 'A'			94409.509	-10.909	592.0869		592.086		Brig. Abut. 'A'		94389.620	-10.819	592.0840	592.084	Brig. Abut. 'A'		94369.731	-10.729	592.0811	592.081		94449.580	-18.409	591.8438	591.876	94459.663	-18.498	591.8417	591.877	94469.747	-18.573	591.8392	591.866			94479.831	-18.634	591.8365					591.849		94489.915	-18.683	591.8335			591.835	Pier			94497.536	-18.711	591.8310			591.831	Pier				94479.341	-3.631	592.3167	592.316		Pier			94459.403	-3.717	592.3104	592.347	Pier		94439.514	-3.627	592.3030	592.397			94507.619	-18.736	591.8275		591.851	94517.701	-18.748	591.8237	591.881		94527.784	-18.747	591.8196	591.910	94537.866		-18.733	591.8152			591.924			94547.949	-18.706	591.8106		591.923	Pier			94558.031	-18.665	591.8056		591.904	Pier				94568.114	-18.611	591.8004	591.870		Pier			94578.196	-18.544	591.7948	591.831	Pier		94588.278	-18.462	591.7889	591.825			94568.114	-18.611	591.8004	591.870		94578.196	-18.544	591.7948	591.831	94588.278	-18.462	591.7889	591.825	94598.360	-18.370		591.7830	591.812			Brig. Abut. 'B'	94660.180	-17.509		591.7390	591.739	Brig. Abut. 'B'			94644.677	-2.817		592.2334	592.233	Brig. Abut. 'B'			94624.677	-2.727		592.2265	592.226	Brig. Abut. 'B'		94604.788	-2.637	592.2196		592.219	94670.281		-17.367	591.7321	
		94469.747	-18.573	591.8392	591.866				94479.831	-18.634	591.8365	591.849					94489.915	-18.683	591.8335	591.835		Pier					94497.536	-18.711	591.8310	591.831	Pier					94479.341	-3.631	592.3167	592.316	Pier				94459.403	-3.717	592.3104	592.347	Pier			94439.514	-3.627	592.3030	592.397			94507.619	-18.736	591.8275	591.851			94517.701	-18.748	591.8237	591.881		94527.784	-18.747	591.8196		591.910	94537.866		-18.733	591.8152			591.924	94547.949	-18.706	591.8106	591.923				Pier	94558.031	-18.665	591.8056	591.904	Pier				94568.114	-18.611	591.8004	591.870	Pier				94578.196	-18.544	591.7948	591.831	Pier			94588.278	-18.462	591.7889	591.825			94568.114	-18.611	591.8004	591.870			94578.196		-18.544	591.7948	591.831	94588.278	-18.462	591.7889	591.825		94598.360	-18.370	591.7830	591.812	Brig. Abut. 'B'	94660.180		-17.509	591.7390	591.739	Brig. Abut. 'B'		94644.677	-2.817		592.2334	592.233	Brig. Abut. 'B'			94624.677	-2.727		592.2265	592.226	Brig. Abut. 'B'			94604.788	-2.637	592.2196	592.219	94670.281			-17.367	591.7321	591.748	94680.382	-17.225		591.7252	591.757	94690.483	-17.083	591.7183	591.766	94700.584	-16.941	591.7114	591.775	94710.685	-16.799		591.7045	591.784	④		Brig. Abut. 'A'		94439.497	-18.308		591.8456	591.866					Brig. Abut. 'A'	94409.509	-10.909	592.0869	592.086				Brig. Abut. 'A'			94389.620	-10.819	592.0840	592.084		Brig. Abut. 'A'		94369.731	-10.729	592.0811	592.081			94449.580	-18.409	591.8438	591.876		94459.663	-18.498	591.8417	591.877	94469.747	-18.573	591.8392	591.866	94479.831	-18.634	591.8365					591.849	94489.915	-18.683		591.8335	591.835			Pier	94497.536		-18.711	591.8310	591.831		Pier				94479.341	-3.631	592.3167	592.316		Pier				94459.403	-3.717	592.3104	592.347	Pier			94439.514	-3.627	592.3030	592.397			94507.619	-18.736	591.8275	591.851			94517.701	-18.748	591.8237		591.881	94527.784	-18.747	591.8196	591.910	94537.866		-18.733	591.8152			591.924	94547.949	-18.706	591.8106		591.923			Pier	94558.031	-18.665	591.8056		591.904	Pier			94568.114	-18.611	591.8004	591.870		Pier				94578.196	-18.544	591.7948	591.831	Pier			94588.278	-18.462	591.7889	591.825			94568.114	-18.611	591.8004	591.870			94578.196	-18.544	591.7948	591.831	94588.278	-18.462	591.7889	591.825	94598.360		-18.370	591.7830	591.812	Brig. Abut. 'B'		94660.180	-17.509	591.7390	591.739	Brig. Abut. 'B'			94644.677	-2.817	592.2334	592.233	Brig. Abut. 'B'				94624.677	-2.727	592.2265	592.226	Brig. Abut. 'B'			94604.788	-2.637	592.2196		592.219	94670.281			-17.367	591.7321	591.748	94680.382	-17.225		591.7252	591.757	94690.483	-17.083	591.7183	591.766	94700.584	-16.941	591.7114	591.775	94710.685	-16.799	591.7045	591.784	⑤	Brig. Abut. 'A'			94439.497	-18.308	591.8456		591.866				Brig. Abut. 'A'		94409.509	-10.909	592.0869	592.086			Brig. Abut. 'A'				94389.620	-10.819	592.0840		592.084	Brig. Abut. 'A'			94369.731	-10.729	592.0811	592.081			94449.580	-18.409	591.8438	591.876		94459.663	-18.498	591.8417	591.877	94469.747	-18.573	591.8392	591.866	94479.831	-18.634	591.8365	591.849			94489.915	-18.683	591.8335				591.835	Pier		94497.536	-18.711	591.8310			591.831		Pier		94479.341	-3.631	592.3167			592.316		Pier			94459.403	-3.717	592.3104	592.347	Pier				94439.514	-3.627	592.3030	592.397			94507.619	-18.736	591.8275	591.851			94517.701	-18.748	591.8237		591.881	94527.784	-18.747	591.8196	591.910		94537.866	-18.733	591.8152	591.924	94547.949		-18.706	591.8106			591.923	Pier		94558.031	-18.665	591.8056		591.904		Pier		94568.114	-18.611	591.8004		591.870		Pier			94578.196	-18.544	591.7948	591.831	Pier				94588.278	-18.462	591.7889	591.825			94568.114	-18.611	591.8004	591.870			94578.196	-18.544	591.7948	591.831	94588.278	-18.462	591.7889	591.825	94598.360	-18.370	591.7830	591.812	Brig. Abut. 'B'	94660.180	-17.509	591.7390	591.739	Brig. Abut. 'B'				94644.677	-2.817	592.2334	592.233	Brig. Abut. 'B'				94624.677	-2.727	592.2265	592.226	Brig. Abut. 'B'				94604.788	-2.637	592.2196	592.219	94670.281			-17.367	591.7321	
		94479.831	-18.634	591.8365	591.849				94489.915	-18.683	591.8335	591.835		Pier			94497.536	-18.711	591.8310	591.831			Pier				94479.341	-3.631	592.3167	592.316		Pier				94459.403	-3.717	592.3104	592.347		Pier			94439.514	-3.627	592.3030	592.397				94507.619	-18.736	591.8275	591.851			94517.701	-18.748	591.8237	591.881			94527.784	-18.747	591.8196	591.910		94537.866	-18.733	591.8152		591.924	94547.949		-18.706	591.8106	591.923		Pier	94558.031	-18.665	591.8056	591.904	Pier				94568.114	-18.611	591.8004	591.870		Pier			94578.196	-18.544	591.7948	591.831		Pier			94588.278	-18.462	591.7889	591.825				94568.114	-18.611	591.8004	591.870			94578.196	-18.544	591.7948	591.831		94588.278	-18.462		591.7889	591.825	94598.360	-18.370	591.7830	591.812	Brig. Abut. 'B'	94660.180	-17.509	591.7390	591.739	Brig. Abut. 'B'		94644.677	-2.817	592.2334	592.233	Brig. Abut. 'B'			94624.677	-2.727	592.2265	592.226	Brig. Abut. 'B'				94604.788	-2.637	592.2196	592.219	94670.281				-17.367	591.7321	591.748	94680.382	-17.225			591.7252	591.757	94690.483	-17.083	591.7183		591.766	94700.584	-16.941	591.7114	591.775	94710.685	-16.799	591.7045	591.784	④	Brig. Abut. 'A'	94439.497		-18.308	591.8456		591.866			Brig. Abut. 'A'	94409.509	-10.909	592.0869	592.086				Brig. Abut. 'A'		94389.620	-10.819	592.0840	592.084					Brig. Abut. 'A'		94369.731	-10.729	592.0811	592.081				94449.580	-18.409	591.8438	591.876			94459.663	-18.498	591.8417	591.877		94469.747	-18.573	591.8392	591.866	94479.831	-18.634	591.8365	591.849	94489.915	-18.683	591.8335			591.835		Pier	94497.536	-18.711		591.8310	591.831		Pier		94479.341		-3.631	592.3167	592.316			Pier			94459.403	-3.717	592.3104	592.347			Pier			94439.514	-3.627	592.3030	592.397				94507.619	-18.736	591.8275	591.851			94517.701	-18.748	591.8237	591.881			94527.784	-18.747	591.8196		591.910	94537.866	-18.733	591.8152	591.924	94547.949		-18.706	591.8106		591.923	Pier	94558.031	-18.665	591.8056		591.904		Pier		94568.114	-18.611	591.8004		591.870		Pier		94578.196	-18.544	591.7948	591.831			Pier			94588.278	-18.462	591.7889	591.825				94568.114	-18.611	591.8004	591.870			94578.196	-18.544	591.7948	591.831		94588.278	-18.462	591.7889	591.825	94598.360	-18.370	591.7830	591.812	Brig. Abut. 'B'	94660.180		-17.509	591.7390	591.739		Brig. Abut. 'B'	94644.677	-2.817	592.2334	592.233		Brig. Abut. 'B'		94624.677	-2.727	592.2265	592.226			Brig. Abut. 'B'		94604.788	-2.637	592.2196	592.219				94670.281	-17.367	591.7321	591.748	94680.382	-17.225			591.7252	591.757	94690.483	-17.083	591.7183		591.766	94700.584	-16.941	591.7114	591.775	94710.685	-16.799	591.7045	591.784	⑤	Brig. Abut. 'A'	94439.497	-18.308	591.8456			591.866		Brig. Abut. 'A'	94409.509	-10.909	592.0869	592.086					Brig. Abut. 'A'	94389.620	-10.819	592.0840	592.084					Brig. Abut. 'A'		94369.731	-10.729	592.0811		592.081				94449.580	-18.409	591.8438	591.876			94459.663	-18.498	591.8417	591.877		94469.747	-18.573	591.8392	591.866	94479.831	-18.634	591.8365	591.849	94489.915	-18.683	591.8335	591.835		Pier	94497.536	-18.711	591.8310				591.831		Pier	94479.341	-3.631	592.3167			592.316			Pier	94459.403	-3.717	592.3104			592.347			Pier		94439.514	-3.627	592.3030	592.397					94507.619	-18.736	591.8275	591.851			94517.701	-18.748	591.8237	591.881			94527.784	-18.747	591.8196		591.910	94537.866	-18.733	591.8152	591.924		94547.949	-18.706	591.8106	591.923	Pier	94558.031	-18.665	591.8056			591.904		Pier	94568.114	-18.611	591.8004		591.870			Pier	94578.196	-18.544	591.7948		591.831			Pier		94588.278	-18.462	591.7889	591.825					94568.114	-18.611	591.8004	591.870			94578.196	-18.544	591.7948	591.831		94588.278	-18.462	591.7889	591.825	94598.360	-18.370	591.7830	591.812	Brig. Abut. 'B'	94660.180	-17.509	591.7390	591.739		Brig. Abut. 'B'	94644.677	-2.817	592.2334			592.233		Brig. Abut. 'B'	94624.677	-2.727	592.2265			592.226		Brig. Abut. 'B'	94604.788	-2.637	592.2196			592.219		94670.281	-17.367	591.7321	
		94489.915	-18.683	591.8335	591.835		Pier		94497.536	-18.711	591.8310	591.831			Pier		94479.341	-3.631	592.3167	592.316				Pier			94459.403	-3.717	592.3104	592.347			Pier			94439.514	-3.627	592.3030	592.397					94507.619	-18.736	591.8275	591.851				94517.701	-18.748	591.8237	591.881			94527.784	-18.747	591.8196	591.910			94537.866	-18.733	591.8152	591.924		94547.949	-18.706	591.8106	591.923	Pier	94558.031		-18.665	591.8056	591.904	Pier		94568.114	-18.611	591.8004	591.870			Pier		94578.196	-18.544	591.7948	591.831			Pier		94588.278	-18.462	591.7889	591.825					94568.114	-18.611	591.8004	591.870				94578.196	-18.544	591.7948	591.831			94588.278	-18.462	591.7889	591.825		94598.360	-18.370	591.7830	591.812	Brig. Abut. 'B'	94660.180	-17.509	591.7390	591.739		Brig. Abut. 'B'	94644.677	-2.817	592.2334			592.233	Brig. Abut. 'B'	94624.677	-2.727				592.2265	592.226	Brig. Abut. 'B'	94604.788					-2.637	592.2196	592.219	94670.281	-17.367				591.7321	591.748	94680.382	-17.225	591.7252			591.757	94690.483	-17.083	591.7183	591.766		94700.584	-16.941	591.7114	591.775	94710.685	-16.799	591.7045	591.784	④			Brig. Abut. 'A'	94439.497	-18.308	591.8456		591.866		Brig. Abut. 'A'		94409.509	-10.909	592.0869	592.086		Brig. Abut. 'A'				94389.620	-10.819	592.0840	592.084	Brig. Abut. 'A'						94369.731	-10.729	592.0811	592.081				94449.580	-18.409	591.8438	591.876			94459.663	-18.498	591.8417	591.877		94469.747	-18.573	591.8392	591.866	94479.831	-18.634	591.8365	591.849	94489.915	-18.683	591.8335			591.835	Pier		94497.536	-18.711		591.8310	591.831	Pier			94479.341		-3.631	592.3167	592.316	Pier					94459.403	-3.717	592.3104	592.347				Pier		94439.514	-3.627	592.3030	592.397				94507.619	-18.736	591.8275	591.851			94517.701	-18.748	591.8237	591.881			94527.784	-18.747	591.8196		591.910	94537.866	-18.733	591.8152	591.924	94547.949		-18.706	591.8106	591.923	Pier		94558.031	-18.665	591.8056	591.904	Pier				94568.114	-18.611	591.8004	591.870	Pier				94578.196	-18.544	591.7948	591.831				Pier		94588.278	-18.462	591.7889	591.825				94568.114	-18.611	591.8004	591.870			94578.196	-18.544	591.7948	591.831		94588.278	-18.462	591.7889	591.825	94598.360	-18.370	591.7830	591.812		Brig. Abut. 'B'	94660.180	-17.509	591.7390	591.739			Brig. Abut. 'B'	94644.677	-2.817	592.2334				592.233	Brig. Abut. 'B'	94624.677	-2.727					592.2265	592.226	Brig. Abut. 'B'	94604.788				-2.637	592.2196	592.219	94670.281	-17.367	591.7321			591.748	94680.382	-17.225	591.7252	591.757		94690.483	-17.083	591.7183	591.766	94700.584	-16.941	591.7114	591.775	94710.685			-16.799	591.7045	591.784			⑤	Brig. Abut. 'A'		94439.497	-18.308	591.8456	591.866		Brig. Abut. 'A'				94409.509	-10.909	592.0869	592.086	Brig. Abut. 'A'						94389.620	-10.819	592.0840	592.084	Brig. Abut. 'A'				94369.731	-10.729	592.0811	592.081			94449.580	-18.409	591.8438	591.876		94459.663	-18.498	591.8417	591.877	94469.747	-18.573	591.8392	591.866	94479.831	-18.634	591.8365	591.849			94489.915	-18.683	591.8335		591.835		Pier			94497.536	-18.711	591.8310	591.831		Pier				94479.341	-3.631	592.3167	592.316		Pier					94459.403	-3.717	592.3104	592.347			Pier		94439.514	-3.627	592.3030	592.397			94507.619	-18.736	591.8275	591.851			94517.701	-18.748	591.8237		591.881	94527.784	-18.747	591.8196	591.910		94537.866	-18.733	591.8152	591.924		94547.949	-18.706	591.8106	591.923		Pier			94558.031	-18.665	591.8056	591.904	Pier				94568.114	-18.611	591.8004	591.870	Pier					94578.196	-18.544	591.7948	591.831			Pier		94588.278	-18.462	591.7889	591.825			94568.114	-18.611	591.8004	591.870		94578.196	-18.544	591.7948	591.831	94588.278	-18.462	591.7889	591.825		94598.360	-18.370	591.7830	591.812			Brig. Abut. 'B'	94660.180	-17.509		591.7390	591.739			Brig. Abut. 'B'	94644.677	-2.817			592.2334			592.233	Brig. Abut. 'B'	94624.677			-2.727		592.2265	592.226	Brig. Abut. 'B'	94604.788	-2.637			592.2196	592.219	94670.281	-17.367	591.7321	
	Pier	94497.536	-18.711	591.8310	591.831			Pier	94479.341	-3.631	592.3167	592.316				Pier	94459.403	-3.717	592.3104	592.347					Pier		94439.514	-3.627	592.3030	592.397	
		94507.619	-18.736	591.8275	591.851				94517.701	-18.748	591.8237	591.881					94527.784	-18.747	591.8196	591.910							94537.866	-18.733	591.8152	591.924						94547.949	-18.706	591.8106	591.923				Pier	94558.031	-18.665	591.8056	591.904			Pier	94568.114	-18.611	591.8004	591.870		Pier	94578.196	-18.544	591.7948	591.831		Pier	94588.278	-18.462	591.7889	591.825		94568.114	-18.611	591.8004	591.870		94578.196		-18.544	591.7948	591.831			94588.278	-18.462	591.7889	591.825		94598.360			-18.370	591.7830	591.812	Brig. Abut. 'B'				94660.180	-17.509	591.7390	591.739	Brig. Abut. 'B'			94644.677	-2.817	592.2334	592.233	Brig. Abut. 'B'	94624.677		-2.727	592.2265	592.226	Brig. Abut. 'B'	94604.788	-2.637	592.2196	592.219	94670.281	-17.367	591.7321	591.748	94680.382	-17.225	591.7252	591.757	94690.483		-17.083	591.7183	591.766	94700.584			-16.941	591.7114	591.775			94710.685		-16.799	591.7045				591.784	④		Brig. Abut. 'A'				94439.497	-18.308	591.8456	591.866	Brig. Abut. 'A'	94409.509			-10.909	592.0869	592.086	Brig. Abut. 'A'	94389.620	-10.819		592.0840	592.084	Brig. Abut. 'A'	94369.731	-10.729	592.0811	592.081	94449.580	-18.409	591.8438	591.876	94459.663	-18.498	591.8417	591.877					94469.747	-18.573	591.8392		591.866				94479.831	-18.634	591.8365	591.849						94489.915	-18.683	591.8335	591.835						Pier	94497.536	-18.711	591.8310	591.831			Pier	94479.341	-3.631	592.3167	592.316		Pier	94459.403	-3.717	592.3104	592.347	Pier	94439.514	-3.627	592.3030	592.397	94507.619	-18.736	591.8275	591.851	94517.701	-18.748	591.8237			591.881			94527.784	-18.747		591.8196	591.910				94537.866		-18.733	591.8152	591.924						94547.949	-18.706	591.8106	591.923					Pier	94558.031	-18.665	591.8056	591.904			Pier	94568.114	-18.611	591.8004	591.870		Pier	94578.196	-18.544	591.7948	591.831		Pier	94588.278	-18.462	591.7889		591.825	94568.114	-18.611	591.8004	591.870	94578.196		-18.544	591.7948	591.831			94588.278	-18.462	591.7889	591.825		94598.360			-18.370	591.7830	591.812	Brig. Abut. 'B'				94660.180	-17.509	591.7390	591.739	Brig. Abut. 'B'	94644.677				-2.817	592.2334	592.233	Brig. Abut. 'B'	94624.677		-2.727	592.2265	592.226	Brig. Abut. 'B'	94604.788	-2.637	592.2196	592.219	94670.281	-17.367	591.7321	591.748	94680.382	-17.225	591.7252	591.757	94690.483	-17.083	591.7183	591.766	94700.584			-16.941	591.7114	591.775	94710.685				-16.799	591.7045	591.784				⑤		Brig. Abut. 'A'	94439.497				-18.308	591.8456	591.866		Brig. Abut. 'A'			94409.509	-10.909	592.0869	592.086	Brig. Abut. 'A'	94389.620	-10.819		592.0840	592.084	Brig. Abut. 'A'	94369.731	-10.729	592.0811	592.081	94449.580	-18.409	591.8438	591.876	94459.663	-18.498	591.8417	591.877	94469.747			-18.573	591.8392	591.866						94479.831	-18.634	591.8365	591.849						94489.915	-18.683	591.8335	591.835						Pier	94497.536	-18.711	591.8310	591.831				Pier	94479.341	-3.631	592.3167	592.316		Pier	94459.403	-3.717	592.3104	592.347	Pier	94439.514	-3.627	592.3030	592.397	94507.619	-18.736	591.8275	591.851	94517.701	-18.748	591.8237	591.881			94527.784	-18.747	591.8196		591.910					94537.866	-18.733	591.8152	591.924						94547.949	-18.706	591.8106	591.923						Pier	94558.031	-18.665	591.8056	591.904				Pier	94568.114	-18.611	591.8004	591.870		Pier	94578.196	-18.544	591.7948	591.831		Pier	94588.278	-18.462	591.7889		591.825	94568.114	-18.611	591.8004	591.870		94578.196	-18.544	591.7948	591.831		94588.278	-18.462	591.7889	591.825	94598.360				-18.370	591.7830	591.812	Brig. Abut. 'B'		94660.180			-17.509	591.7390	591.739	Brig. Abut. 'B'		94644.677			-2.817	592.2334	592.233	Brig. Abut. 'B'	94624.677		-2.727		592.2265	592.226	Brig. Abut. 'B'	94604.788	-2.637	592.2196	592.219	94670.281	-17.367	591.7321	
		94517.701	-18.748	591.8237	591.881				94527.784	-18.747	591.8196	591.910					94537.866	-18.733	591.8152	591.924							94547.949	-18.706	591.8106	591.923					Pier	94558.031	-18.665	591.8056	591.904			Pier		94568.114	-18.611	591.8004	591.870		Pier		94578.196	-18.544	591.7948	591.831	Pier		94588.278	-18.462	591.7889	591.825			94568.114	-18.611	591.8004	591.870		94578.196	-18.544	591.7948	591.831		94588.278	-18.462	591.7889	591.825	94598.360			-18.370	591.7830	591.812	Brig. Abut. 'B'		94660.180		-17.509	591.7390	591.739	Brig. Abut. 'B'		94644.677			-2.817	592.2334	592.233	Brig. Abut. 'B'		94624.677		-2.727	592.2265	592.226	Brig. Abut. 'B'		94604.788	-2.637	592.2196	592.219	94670.281		-17.367	591.7321	591.748	94680.382	-17.225	591.7252	591.757	94690.483	-17.083	591.7183	591.766	94700.584	-16.941		591.7114	591.775	94710.685	-16.799			591.7045	591.784	④			Brig. Abut. 'A'		94439.497	-18.308			591.8456	591.866						Brig. Abut. 'A'	94409.509	-10.909	592.0869	592.086		Brig. Abut. 'A'		94389.620	-10.819	592.0840	592.084		Brig. Abut. 'A'	94369.731	-10.729	592.0811	592.081		94449.580	-18.409	591.8438	591.876	94459.663	-18.498	591.8417	591.877	94469.747	-18.573	591.8392	591.866					94479.831	-18.634	591.8365		591.849				94489.915	-18.683	591.8335	591.835			Pier			94497.536	-18.711	591.8310	591.831			Pier				94479.341	-3.631	592.3167	592.316	Pier			94459.403	-3.717	592.3104	592.347	Pier		94439.514	-3.627	592.3030	592.397		94507.619	-18.736	591.8275	591.851	94517.701	-18.748	591.8237	591.881	94527.784	-18.747	591.8196			591.910			94537.866	-18.733		591.8152	591.924				94547.949		-18.706	591.8106	591.923				Pier		94558.031	-18.665	591.8056	591.904	Pier					94568.114	-18.611	591.8004	591.870		Pier		94578.196	-18.544	591.7948	591.831	Pier		94588.278	-18.462	591.7889	591.825			94568.114	-18.611	591.8004		591.870	94578.196	-18.544	591.7948	591.831	94588.278	-18.462	591.7889	591.825	94598.360			-18.370	591.7830	591.812	Brig. Abut. 'B'		94660.180		-17.509	591.7390	591.739	Brig. Abut. 'B'			94644.677		-2.817	592.2334	592.233	Brig. Abut. 'B'		94624.677	-2.727			592.2265	592.226	Brig. Abut. 'B'		94604.788	-2.637	592.2196	592.219	94670.281		-17.367	591.7321	591.748	94680.382	-17.225	591.7252	591.757	94690.483	-17.083	591.7183	591.766	94700.584	-16.941	591.7114	591.775	94710.685	-16.799			591.7045	591.784	⑤	Brig. Abut. 'A'				94439.497	-18.308	591.8456			591.866				Brig. Abut. 'A'		94409.509		-10.909	592.0869	592.086				Brig. Abut. 'A'	94389.620	-10.819	592.0840	592.084		Brig. Abut. 'A'	94369.731	-10.729	592.0811	592.081		94449.580	-18.409	591.8438	591.876	94459.663	-18.498	591.8417	591.877	94469.747	-18.573	591.8392	591.866	94479.831			-18.634	591.8365	591.849						94489.915	-18.683	591.8335	591.835			Pier			94497.536	-18.711	591.8310	591.831				Pier			94479.341	-3.631	592.3167	592.316			Pier		94459.403	-3.717	592.3104	592.347	Pier		94439.514	-3.627	592.3030	592.397		94507.619	-18.736	591.8275	591.851	94517.701	-18.748	591.8237	591.881	94527.784	-18.747	591.8196	591.910			94537.866	-18.733	591.8152		591.924					94547.949	-18.706	591.8106	591.923			Pier			94558.031	-18.665	591.8056	591.904			Pier				94568.114	-18.611	591.8004	591.870		Pier			94578.196	-18.544	591.7948	591.831	Pier		94588.278	-18.462	591.7889	591.825			94568.114	-18.611	591.8004		591.870	94578.196	-18.544	591.7948	591.831	94588.278	-18.462	591.7889	591.825	94598.360		-18.370	591.7830	591.812	Brig. Abut. 'B'	94660.180		-17.509		591.7390	591.739	Brig. Abut. 'B'			94644.677	-2.817		592.2334	592.233	Brig. Abut. 'B'			94624.677	-2.727		592.2265	592.226	Brig. Abut. 'B'		94604.788	-2.637	592.2196		592.219	94670.281		-17.367	591.7321	
		94527.784	-18.747	591.8196	591.910				94537.866	-18.733	591.8152	591.924					94547.949	-18.706	591.8106	591.923		Pier					94558.031	-18.665	591.8056	591.904	Pier					94568.114	-18.611	591.8004	591.870	Pier				94578.196	-18.544	591.7948	591.831	Pier			94588.278	-18.462	591.7889	591.825			94568.114	-18.611	591.8004	591.870			94578.196	-18.544	591.7948	591.831	94588.278	-18.462	591.7889	591.825	94598.360		-18.370	591.7830	591.812	Brig. Abut. 'B'	94660.180		-17.509	591.7390	591.739	Brig. Abut. 'B'		94644.677	-2.817		592.2334	592.233	Brig. Abut. 'B'			94624.677	-2.727		592.2265	592.226	Brig. Abut. 'B'			94604.788	-2.637	592.2196	592.219	94670.281			-17.367	591.7321	591.748	94680.382	-17.225		591.7252	591.757	94690.483	-17.083	591.7183	591.766	94700.584	-16.941	591.7114	591.775	94710.685	-16.799	591.7045		591.784	④	Brig. Abut. 'A'	94439.497			-18.308	591.8456			591.866			Brig. Abut. 'A'	94409.509		-10.909	592.0869	592.086					Brig. Abut. 'A'		94389.620	-10.819	592.0840	592.084			Brig. Abut. 'A'	94369.731	-10.729	592.0811	592.081			94449.580	-18.409	591.8438	591.876		94459.663	-18.498	591.8417	591.877	94469.747	-18.573	591.8392	591.866	94479.831	-18.634	591.8365	591.849					94489.915	-18.683	591.8335		591.835	Pier			94497.536	-18.711	591.8310	591.831					Pier	94479.341	-3.631	592.3167	592.316				Pier			94459.403	-3.717	592.3104	592.347		Pier		94439.514	-3.627	592.3030	592.397			94507.619	-18.736	591.8275	591.851		94517.701	-18.748	591.8237	591.881	94527.784	-18.747	591.8196	591.910	94537.866	-18.733	591.8152			591.924			94547.949	-18.706		591.8106	591.923			Pier	94558.031		-18.665	591.8056	591.904		Pier				94568.114	-18.611	591.8004	591.870		Pier				94578.196	-18.544	591.7948	591.831	Pier			94588.278	-18.462	591.7889	591.825			94568.114	-18.611	591.8004	591.870			94578.196	-18.544	591.7948	591.831	94588.278	-18.462	591.7889	591.825	94598.360	-18.370	591.7830	591.812	Brig. Abut. 'B'	94660.180		-17.509	591.7390	591.739	Brig. Abut. 'B'			94644.677	-2.817	592.2334	592.233	Brig. Abut. 'B'				94624.677	-2.727	592.2265	592.226	Brig. Abut. 'B'			94604.788	-2.637	592.2196		592.219	94670.281			-17.367	591.7321	591.748	94680.382	-17.225		591.7252	591.757	94690.483	-17.083	591.7183	591.766	94700.584	-16.941	591.7114	591.775	94710.685	-16.799	591.7045	591.784	⑤	Brig. Abut. 'A'	94439.497			-18.308	591.8456			591.866			Brig. Abut. 'A'	94409.509	-10.909	592.0869		592.086					Brig. Abut. 'A'	94389.620		-10.819	592.0840	592.084			Brig. Abut. 'A'		94369.731	-10.729	592.0811	592.081			94449.580	-18.409	591.8438	591.876		94459.663	-18.498	591.8417	591.877	94469.747	-18.573	591.8392	591.866	94479.831	-18.634	591.8365	591.849	94489.915			-18.683	591.8335	591.835		Pier				94497.536	-18.711	591.8310	591.831				Pier		94479.341	-3.631	592.3167	592.316			Pier				94459.403	-3.717	592.3104	592.347		Pier			94439.514	-3.627	592.3030	592.397			94507.619	-18.736	591.8275	591.851		94517.701	-18.748	591.8237	591.881	94527.784	-18.747	591.8196	591.910	94537.866	-18.733	591.8152	591.924			94547.949	-18.706	591.8106		591.923			Pier		94558.031	-18.665	591.8056	591.904				Pier		94568.114	-18.611	591.8004	591.870				Pier			94578.196	-18.544	591.7948	591.831	Pier				94588.278	-18.462	591.7889	591.825			94568.114	-18.611	591.8004	591.870			94578.196	-18.544	591.7948	591.831	94588.278	-18.462	591.7889	591.825	94598.360	-18.370	591.7830	591.812	Brig. Abut. 'B'	94660.180	-17.509	591.7390	591.739	Brig. Abut. 'B'		94644.677		-2.817	592.2334	592.233	Brig. Abut. 'B'				94624.677	-2.727	592.2265	592.226	Brig. Abut. 'B'				94604.788	-2.637	592.2196	592.219	94670.281			-17.367	591.7321	
		94537.866	-18.733	591.8152	591.924				94547.949	-18.706	591.8106	591.923		Pier			94558.031	-18.665	591.8056	591.904			Pier				94568.114	-18.611	591.8004	591.870		Pier				94578.196	-18.544	591.7948	591.831		Pier			94588.278	-18.462	591.7889	591.825				94568.114	-18.611	591.8004	591.870			94578.196	-18.544	591.7948	591.831	94588.278		-18.462	591.7889	591.825	94598.360	-18.370	591.7830	591.812	Brig. Abut. 'B'	94660.180	-17.509	591.7390	591.739	Brig. Abut. 'B'		94644.677	-2.817	592.2334	592.233	Brig. Abut. 'B'			94624.677	-2.727	592.2265	592.226	Brig. Abut. 'B'				94604.788	-2.637	592.2196	592.219	94670.281				-17.367	591.7321	591.748	94680.382	-17.225			591.7252	591.757	94690.483	-17.083	591.7183		591.766	94700.584	-16.941	591.7114	591.775	94710.685	-16.799	591.7045	591.784	④	Brig. Abut. 'A'	94439.497	-18.308		591.8456			591.866	Brig. Abut. 'A'		94409.509	-10.909		592.0869	592.086				Brig. Abut. 'A'	94389.620	-10.819	592.0840	592.084				Brig. Abut. 'A'			94369.731	-10.729	592.0811	592.081				94449.580	-18.409	591.8438	591.876			94459.663	-18.498	591.8417	591.877		94469.747	-18.573	591.8392	591.866	94479.831	-18.634	591.8365	591.849	94489.915	-18.683	591.8335	591.835			Pier		94497.536	-18.711	591.8310		591.831			Pier	94479.341	-3.631	592.3167	592.316				Pier		94459.403	-3.717	592.3104	592.347					Pier		94439.514	-3.627	592.3030	592.397				94507.619	-18.736	591.8275	591.851			94517.701	-18.748	591.8237	591.881		94527.784	-18.747	591.8196	591.910	94537.866	-18.733	591.8152	591.924	94547.949	-18.706	591.8106			591.923		Pier	94558.031	-18.665		591.8056	591.904		Pier		94568.114		-18.611	591.8004	591.870			Pier			94578.196	-18.544	591.7948	591.831			Pier			94588.278	-18.462	591.7889	591.825				94568.114	-18.611	591.8004	591.870			94578.196	-18.544	591.7948	591.831	94588.278		-18.462	591.7889	591.825	94598.360	-18.370	591.7830	591.812	Brig. Abut. 'B'	94660.180	-17.509	591.7390	591.739		Brig. Abut. 'B'	94644.677	-2.817	592.2334	592.233			Brig. Abut. 'B'	94624.677	-2.727	592.2265	592.226				Brig. Abut. 'B'	94604.788	-2.637	592.2196	592.219				94670.281	-17.367	591.7321	591.748	94680.382	-17.225			591.7252	591.757	94690.483	-17.083	591.7183		591.766	94700.584	-16.941	591.7114	591.775	94710.685	-16.799	591.7045	591.784	⑤	Brig. Abut. 'A'	94439.497	-18.308	591.8456			591.866	Brig. Abut. 'A'		94409.509	-10.909			592.0869	592.086			Brig. Abut. 'A'	94389.620	-10.819	592.0840	592.084						Brig. Abut. 'A'	94369.731	-10.729	592.0811	592.081					94449.580	-18.409	591.8438	591.876			94459.663	-18.498	591.8417	591.877		94469.747	-18.573	591.8392	591.866	94479.831	-18.634	591.8365	591.849	94489.915	-18.683	591.8335	591.835	Pier		94497.536	-18.711	591.8310	591.831					Pier	94479.341	-3.631	592.3167	592.316					Pier	94459.403	-3.717	592.3104	592.347					Pier		94439.514	-3.627	592.3030	592.397					94507.619	-18.736	591.8275	591.851			94517.701	-18.748	591.8237	591.881		94527.784	-18.747	591.8196	591.910	94537.866	-18.733	591.8152	591.924	94547.949	-18.706	591.8106	591.923		Pier	94558.031	-18.665	591.8056		591.904				Pier	94568.114	-18.611	591.8004	591.870					Pier	94578.196	-18.544	591.7948	591.831					Pier		94588.278	-18.462	591.7889	591.825					94568.114	-18.611	591.8004	591.870			94578.196	-18.544	591.7948	591.831	94588.278		-18.462	591.7889	591.825	94598.360	-18.370	591.7830	591.812	Brig. Abut. 'B'	94660.180	-17.509	591.7390	591.739		Brig. Abut. 'B'	94644.677	-2.817	592.2334			592.233	Brig. Abut. 'B'	94624.677	-2.727	592.2265				592.226	Brig. Abut. 'B'	94604.788	-2.637	592.2196				592.219	94670.281	-17.367	591.7321	
		94547.949	-18.706	591.8106	591.923		Pier		94558.031	-18.665	591.8056	591.904			Pier		94568.114	-18.611	591.8004	591.870				Pier			94578.196	-18.544	591.7948	591.831			Pier			94588.278	-18.462	591.7889	591.825					94568.114	-18.611	591.8004	591.870				94578.196	-18.544	591.7948	591.831			94588.278	-18.462	591.7889	591.825	94598.360		-18.370	591.7830	591.812	Brig. Abut. 'B'	94660.180	-17.509	591.7390		591.739	Brig. Abut. 'B'	94644.677	-2.817			592.2334	592.233	Brig. Abut. 'B'	94624.677				-2.727	592.2265	592.226	Brig. Abut. 'B'					94604.788	-2.637	592.2196	592.219	94670.281				-17.367	591.7321	591.748	94680.382	-17.225			591.7252	591.757	94690.483	-17.083	591.7183		591.766	94700.584	-16.941	591.7114	591.775	94710.685	-16.799	591.7045	591.784			④	Brig. Abut. 'A'	94439.497	-18.308			591.8456		591.866	Brig. Abut. 'A'	94409.509		-10.909	592.0869		592.086			Brig. Abut. 'A'	94389.620	-10.819	592.0840		592.084					Brig. Abut. 'A'	94369.731	-10.729	592.0811				592.081	94449.580	-18.409	591.8438			591.876	94459.663	-18.498	591.8417		591.877	94469.747	-18.573	591.8392	591.866	94479.831	-18.634	591.8365	591.849	94489.915	-18.683	591.8335				591.835	Pier	94497.536	-18.711		591.8310		591.831		Pier	94479.341	-3.631	592.3167		592.316				Pier	94459.403	-3.717	592.3104	592.347						Pier	94439.514	-3.627	592.3030				592.397	94507.619	-18.736	591.8275			591.851	94517.701	-18.748	591.8237		591.881	94527.784	-18.747	591.8196	591.910	94537.866	-18.733	591.8152	591.924	94547.949	-18.706			591.8106	591.923		Pier	94558.031		-18.665	591.8056	591.904			Pier		94568.114	-18.611	591.8004	591.870					Pier	94578.196	-18.544	591.7948				591.831		Pier	94588.278	-18.462	591.7889				591.825	94568.114	-18.611	591.8004			591.870	94578.196	-18.544	591.7948	591.831		94588.278	-18.462	591.7889	591.825	94598.360	-18.370	591.7830		591.812	Brig. Abut. 'B'	94660.180	-17.509			591.7390	591.739	Brig. Abut. 'B'	94644.677				-2.817	592.2334	592.233	Brig. Abut. 'B'					94624.677	-2.727	592.2265	592.226				Brig. Abut. 'B'	94604.788	-2.637	592.2196	592.219	94670.281			-17.367	591.7321	591.748	94680.382	-17.225		591.7252	591.757	94690.483	-17.083	591.7183	591.766	94700.584	-16.941	591.7114			591.775	94710.685	-16.799			591.7045		591.784	⑤	Brig. Abut. 'A'			94439.497	-18.308	591.8456			591.866	Brig. Abut. 'A'	94409.509	-10.909		592.0869					592.086	Brig. Abut. 'A'	94389.620	-10.819	592.0840				592.084	Brig. Abut. 'A'	94369.731	-10.729			592.0811	592.081	94449.580	-18.409		591.8438	591.876	94459.663	-18.498	591.8417	591.877	94469.747	-18.573	591.8392	591.866	94479.831	-18.634			591.8365	591.849	94489.915	-18.683				591.8335		591.835	Pier	94497.536	-18.711		591.8310				591.831	Pier	94479.341	-3.631	592.3167						592.316	Pier	94459.403	-3.717	592.3104				592.347	Pier	94439.514	-3.627			592.3030	592.397	94507.619	-18.736		591.8275	591.851	94517.701	-18.748	591.8237	591.881	94527.784	-18.747	591.8196	591.910	94537.866	-18.733			591.8152	591.924	94547.949		-18.706		591.8106			591.923	Pier	94558.031	-18.665		591.8056				591.904	Pier	94568.114	-18.611		591.8004					591.870	Pier	94578.196	-18.544			591.7948		591.831	Pier	94588.278	-18.462			591.7889	591.825	94568.114	-18.611	591.8004		591.870	94578.196	-18.544	591.7948	591.831	94588.278	-18.462		591.7889	591.825	94598.360	-18.370			591.7830	591.812	Brig. Abut. 'B'			94660.180		-17.509	591.7390	591.739				Brig. Abut. 'B'		94644.677	-2.817	592.2334				592.233	Brig. Abut. 'B'	94624.677	-2.727	592.2265	592.226			Brig. Abut. 'B'	94604.788	-2.637	592.2196	592.219	94670.281		-17.367	591.7321	
	Pier	94558.031	-18.665	591.8056	591.904			Pier	94568.114	-18.611	591.8004	591.870				Pier	94578.196	-18.544	591.7948	591.831					Pier		94588.278	-18.462	591.7889	591.825	
		94568.114	-18.611	591.8004	591.870				94578.196	-18.544	591.7948	591.831					94588.278	-18.462	591.7889	591.825						94598.360	-18.370	591.7830	591.812	Brig. Abut. 'B'				94660.180	-17.509	591.7390	591.739	Brig. Abut. 'B'	94644.677			-2.817	592.2334	592.233	Brig. Abut. 'B'	94624.677	-2.727		592.2265	592.226	Brig. Abut. 'B'	94604.788	-2.637	592.2196	592.219	94670.281	-17.367	591.7321	591.748	94680.382	-17.225	591.7252	591.757	94690.483	-17.083		591.7183	591.766	94700.584		-16.941		591.7114	591.775			94710.685	-16.799		591.7045				591.784	④	Brig. Abut. 'A'					94439.497	-18.308	591.8456	591.866	Brig. Abut. 'A'	94409.509			-10.909	592.0869	592.086	Brig. Abut. 'A'	94389.620	-10.819		592.0840	592.084	Brig. Abut. 'A'	94369.731	-10.729	592.0811	592.081	94449.580	-18.409	591.8438	591.876	94459.663	-18.498	591.8417	591.877	94469.747					-18.573	591.8392			591.866		94479.831		-18.634		591.8365	591.849		94489.915				-18.683	591.8335	591.835		Pier	94497.536					-18.711	591.8310	591.831	Pier			94479.341	-3.631	592.3167	592.316	Pier		94459.403	-3.717	592.3104	592.347	Pier	94439.514	-3.627	592.3030	592.397	94507.619	-18.736	591.8275	591.851	94517.701	-18.748	591.8237	591.881				94527.784		-18.747	591.8196		591.910		94537.866			-18.733	591.8152	591.924		94547.949					-18.706	591.8106	591.923	Pier					94558.031		-18.665	591.8056	591.904			Pier	94568.114	-18.611	591.8004	591.870		Pier	94578.196	-18.544	591.7948	591.831	Pier	94588.278	-18.462	591.7889	591.825	94568.114	-18.611	591.8004	591.870	94578.196	-18.544	591.7948			591.831	94588.278			-18.462		591.7889	591.825	94598.360				-18.370	591.7830	591.812	Brig. Abut. 'B'	94660.180			-17.509	591.7390		591.739	Brig. Abut. 'B'	94644.677	-2.817			592.2334	592.233		Brig. Abut. 'B'	94624.677	-2.727		592.2265	592.226	Brig. Abut. 'B'	94604.788	-2.637	592.2196	592.219	94670.281	-17.367	591.7321	591.748	94680.382	-17.225	591.7252	591.757	94690.483	-17.083	591.7183	591.766	94700.584	-16.941		591.7114		591.775	94710.685			-16.799	591.7045		591.784				⑤	Brig. Abut. 'A'	94439.497				-18.308		591.8456	591.866	Brig. Abut. 'A'	94409.509			-10.909		592.0869	592.086	Brig. Abut. 'A'	94389.620	-10.819		592.0840	592.084	Brig. Abut. 'A'	94369.731	-10.729	592.0811	592.081	94449.580	-18.409	591.8438	591.876	94459.663	-18.498	591.8417	591.877	94469.747			-18.573	591.8392	591.866			94479.831		-18.634					591.8365	591.849	94489.915			-18.683		591.8335	591.835		Pier	94497.536				-18.711		591.8310	591.831	Pier	94479.341			-3.631		592.3167	592.316	Pier		94459.403	-3.717	592.3104	592.347	Pier	94439.514	-3.627	592.3030	592.397	94507.619	-18.736	591.8275	591.851	94517.701	-18.748	591.8237	591.881			94527.784	-18.747	591.8196	591.910				94537.866		-18.733		591.8152	591.924		94547.949				-18.706		591.8106	591.923	Pier					94558.031	-18.665		591.8056	591.904	Pier			94568.114	-18.611		591.8004	591.870		Pier	94578.196	-18.544	591.7948	591.831	Pier	94588.278	-18.462	591.7889	591.825	94568.114	-18.611	591.8004	591.870	94578.196	-18.544	591.7948	591.831			94588.278	-18.462	591.7889		591.825		94598.360			-18.370		591.7830	591.812	Brig. Abut. 'B'	94660.180	-17.509			591.7390		591.739	Brig. Abut. 'B'	94644.677	-2.817	592.2334			592.233	Brig. Abut. 'B'		94624.677	-2.727		592.2265	592.226	Brig. Abut. 'B'	94604.788		-2.637	592.2196	592.219	94670.281	-17.367	591.7321	
		94578.196	-18.544	591.7948	591.831				94588.278	-18.462	591.7889	591.825					94598.360	-18.370	591.7830	591.812	Brig. Abut. 'B'	94660.180				-17.509	591.7390	591.739	Brig. Abut. 'B'		94644.677			-2.817	592.2334	592.233	Brig. Abut. 'B'		94624.677	-2.727		592.2265	592.226	Brig. Abut. 'B'		94604.788	-2.637	592.2196	592.219	94670.281		-17.367	591.7321	591.748	94680.382	-17.225	591.7252	591.757	94690.483	-17.083	591.7183	591.766	94700.584	-16.941	591.7114		591.775	94710.685	-16.799		591.7045		591.784	④			Brig. Abut. 'A'	94439.497		-18.308			591.8456	591.866						Brig. Abut. 'A'	94409.509	-10.909	592.0869	592.086		Brig. Abut. 'A'		94389.620	-10.819	592.0840	592.084		Brig. Abut. 'A'	94369.731	-10.729	592.0811	592.081		94449.580	-18.409	591.8438	591.876	94459.663	-18.498	591.8417	591.877	94469.747	-18.573	591.8392	591.866	94479.831					-18.634	591.8365			591.849		94489.915		-18.683		591.8335	591.835	Pier	94497.536				-18.711	591.8310	591.831			Pier			94479.341		-3.631	592.3167	592.316		Pier		94459.403	-3.717	592.3104	592.347		Pier	94439.514	-3.627	592.3030	592.397		94507.619	-18.736	591.8275	591.851	94517.701	-18.748	591.8237	591.881	94527.784	-18.747	591.8196	591.910				94537.866		-18.733	591.8152		591.924		94547.949			-18.706	591.8106	591.923		Pier	94558.031				-18.665	591.8056	591.904			Pier			94568.114		-18.611	591.8004	591.870	Pier			94578.196	-18.544	591.7948	591.831	Pier		94588.278	-18.462	591.7889	591.825		94568.114	-18.611	591.8004	591.870	94578.196	-18.544	591.7948	591.831	94588.278	-18.462	591.7889			591.825	94598.360			-18.370	591.7830	591.812	Brig. Abut. 'B'	94660.180		-17.509		591.7390	591.739	Brig. Abut. 'B'		94644.677	-2.817		592.2334	592.233		Brig. Abut. 'B'		94624.677	-2.727	592.2265		592.226	Brig. Abut. 'B'			94604.788	-2.637	592.2196	592.219	94670.281		-17.367	591.7321	591.748	94680.382	-17.225	591.7252	591.757	94690.483	-17.083	591.7183	591.766	94700.584	-16.941	591.7114	591.775	94710.685	-16.799	591.7045		591.784		⑤	Brig. Abut. 'A'			94439.497	-18.308		591.8456		591.866				Brig. Abut. 'A'			94409.509	-10.909		592.0869	592.086		Brig. Abut. 'A'		94389.620	-10.819		592.0840	592.084		Brig. Abut. 'A'	94369.731	-10.729	592.0811	592.081		94449.580	-18.409	591.8438	591.876	94459.663	-18.498	591.8417	591.877	94469.747	-18.573	591.8392	591.866	94479.831			-18.634	591.8365	591.849			94489.915		-18.683				591.8335	591.835	Pier	94497.536			-18.711		591.8310	591.831			Pier	94479.341			-3.631		592.3167	592.316		Pier		94459.403	-3.717		592.3104	592.347		Pier	94439.514	-3.627	592.3030	592.397		94507.619	-18.736	591.8275	591.851	94517.701	-18.748	591.8237	591.881	94527.784	-18.747	591.8196	591.910			94537.866	-18.733	591.8152	591.924				94547.949		-18.706		591.8106	591.923		Pier	94558.031			-18.665		591.8056	591.904				Pier		94568.114	-18.611		591.8004	591.870			Pier	94578.196	-18.544		591.7948	591.831	Pier		94588.278	-18.462	591.7889	591.825		94568.114	-18.611	591.8004	591.870	94578.196	-18.544	591.7948	591.831	94588.278	-18.462	591.7889	591.825			94598.360	-18.370	591.7830		591.812	Brig. Abut. 'B'	94660.180	-17.509		591.7390		591.739	Brig. Abut. 'B'		94644.677	-2.817	592.2334		592.233		Brig. Abut. 'B'		94624.677	-2.727	592.2265	592.226		Brig. Abut. 'B'			94604.788	-2.637	592.2196	592.219	94670.281		-17.367		591.7321	
		94588.278	-18.462	591.7889	591.825				94598.360	-18.370	591.7830	591.812	Brig. Abut. 'B'	94660.180			-17.509	591.7390	591.739	Brig. Abut. 'B'		94644.677	-2.817			592.2334	592.233	Brig. Abut. 'B'			94624.677	-2.727		592.2265	592.226	Brig. Abut. 'B'			94604.788	-2.637	592.2196	592.219	94670.281			-17.367	591.7321	591.748	94680.382	-17.225		591.7252	591.757	94690.483	-17.083	591.7183	591.766	94700.584	-16.941	591.7114	591.775	94710.685	-16.799	591.7045	591.784		④	Brig. Abut. 'A'	94439.497		-18.308		591.8456			591.866		Brig. Abut. 'A'		94409.509		-10.909	592.0869	592.086					Brig. Abut. 'A'		94389.620	-10.819	592.0840	592.084			Brig. Abut. 'A'	94369.731	-10.729	592.0811	592.081			94449.580	-18.409	591.8438	591.876		94459.663	-18.498	591.8417	591.877	94469.747	-18.573	591.8392	591.866	94479.831	-18.634	591.8365	591.849	94489.915					-18.683	591.8335		591.835	Pier		94497.536		-18.711		591.8310	591.831		Pier	94479.341			-3.631	592.3167	592.316					Pier	94459.403		-3.717	592.3104	592.347			Pier	94439.514	-3.627	592.3030	592.397			94507.619	-18.736	591.8275	591.851		94517.701	-18.748	591.8237	591.881	94527.784	-18.747	591.8196	591.910	94537.866	-18.733	591.8152	591.924				94547.949		-18.706	591.8106		591.923	Pier	94558.031			-18.665	591.8056	591.904			Pier		94568.114		-18.611	591.8004	591.870				Pier		94578.196		-18.544	591.7948	591.831		Pier		94588.278	-18.462	591.7889	591.825			94568.114	-18.611	591.8004	591.870		94578.196	-18.544	591.7948	591.831	94588.278	-18.462	591.7889	591.825	94598.360	-18.370	591.7830		591.812	Brig. Abut. 'B'	94660.180	-17.509		591.7390	591.739	Brig. Abut. 'B'		94644.677	-2.817	592.2334		592.233	Brig. Abut. 'B'			94624.677	-2.727	592.2265	592.226	Brig. Abut. 'B'				94604.788	-2.637	592.2196	592.219	94670.281				-17.367	591.7321	591.748	94680.382	-17.225		591.7252	591.757	94690.483	-17.083	591.7183	591.766	94700.584	-16.941	591.7114	591.775	94710.685	-16.799	591.7045	591.784	⑤	Brig. Abut. 'A'	94439.497	-18.308		591.8456				591.866		Brig. Abut. 'A'	94409.509		-10.909	592.0869	592.086						Brig. Abut. 'A'	94389.620	-10.819		592.0840	592.084			Brig. Abut. 'A'	94369.731	-10.729		592.0811	592.081			94449.580	-18.409	591.8438	591.876		94459.663	-18.498	591.8417	591.877	94469.747	-18.573	591.8392	591.866	94479.831	-18.634	591.8365	591.849	94489.915			-18.683	591.8335	591.835		Pier	94497.536		-18.711				591.8310	591.831		Pier	94479.341		-3.631		592.3167	592.316				Pier	94459.403		-3.717		592.3104	592.347			Pier	94439.514	-3.627		592.3030	592.397			94507.619	-18.736	591.8275	591.851		94517.701	-18.748	591.8237	591.881	94527.784	-18.747	591.8196	591.910	94537.866	-18.733	591.8152	591.924			94547.949	-18.706	591.8106	591.923		Pier		94558.031		-18.665		591.8056	591.904			Pier	94568.114		-18.611		591.8004	591.870			Pier			94578.196	-18.544		591.7948	591.831		Pier		94588.278	-18.462		591.7889	591.825			94568.114	-18.611	591.8004	591.870		94578.196	-18.544	591.7948	591.831	94588.278	-18.462	591.7889	591.825	94598.360	-18.370	591.7830	591.812	Brig. Abut. 'B'	94660.180	-17.509	591.7390	591.739		Brig. Abut. 'B'		94644.677	-2.817	592.2334	592.233		Brig. Abut. 'B'			94624.677	-2.727	592.2265	592.226	Brig. Abut. 'B'				94604.788	-2.637	592.2196	592.219	94670.281				-17.367	591.7321	
		94598.360	-18.370	591.7830	591.812	Brig. Abut. 'B'	94660.180		-17.509	591.7390	591.739	Brig. Abut. 'B'		94644.677	-2.817		592.2334	592.233	Brig. Abut. 'B'			94624.677	-2.727	592.2265		592.226	Brig. Abut. 'B'				94604.788	-2.637	592.2196	592.219	94670.281				-17.367	591.7321	591.748	94680.382	-17.225			591.7252	591.757	94690.483	-17.083	591.7183		591.766	94700.584	-16.941	591.7114	591.775	94710.685	-16.799	591.7045	591.784	④	Brig. Abut. 'A'	94439.497	-18.308	591.8456				591.866	Brig. Abut. 'A'	94409.509		-10.909		592.0869	592.086				Brig. Abut. 'A'	94389.620	-10.819	592.0840	592.084				Brig. Abut. 'A'			94369.731	-10.729	592.0811	592.081				94449.580	-18.409	591.8438	591.876			94459.663	-18.498	591.8417	591.877		94469.747	-18.573	591.8392	591.866	94479.831	-18.634	591.8365	591.849	94489.915	-18.683	591.8335	591.835	Pier		94497.536			-18.711	591.8310		591.831		Pier	94479.341		-3.631		592.3167	592.316			Pier	94459.403		-3.717	592.3104	592.347				Pier		94439.514		-3.627	592.3030	592.397				94507.619	-18.736	591.8275	591.851			94517.701	-18.748	591.8237	591.881		94527.784	-18.747	591.8196	591.910	94537.866	-18.733	591.8152	591.924	94547.949	-18.706	591.8106	591.923			Pier	94558.031		-18.665	591.8056		591.904		Pier	94568.114		-18.611	591.8004	591.870				Pier	94578.196		-18.544	591.7948	591.831					Pier	94588.278		-18.462	591.7889	591.825				94568.114	-18.611	591.8004	591.870			94578.196	-18.544	591.7948	591.831		94588.278	-18.462	591.7889	591.825	94598.360	-18.370	591.7830	591.812	Brig. Abut. 'B'	94660.180	-17.509	591.7390	591.739		Brig. Abut. 'B'	94644.677	-2.817	592.2334	592.233			Brig. Abut. 'B'	94624.677	-2.727	592.2265	592.226				Brig. Abut. 'B'	94604.788	-2.637	592.2196		592.219			94670.281	-17.367	591.7321	591.748	94680.382		-17.225		591.7252	591.757	94690.483	-17.083	591.7183		591.766	94700.584	-16.941	591.7114	591.775	94710.685	-16.799	591.7045	591.784	⑤	Brig. Abut. 'A'	94439.497	-18.308	591.8456			591.866	Brig. Abut. 'A'	94409.509	-10.909				592.0869	592.086		Brig. Abut. 'A'		94389.620	-10.819	592.0840	592.084						Brig. Abut. 'A'	94369.731	-10.729	592.0811	592.081				94449.580	-18.409		591.8438	591.876			94459.663	-18.498	591.8417	591.877		94469.747	-18.573	591.8392	591.866	94479.831	-18.634	591.8365	591.849	94489.915	-18.683	591.8335	591.835	Pier		94497.536	-18.711	591.8310	591.831			Pier	94479.341	-3.631				592.3167	592.316			Pier	94459.403	-3.717		592.3104	592.347					Pier	94439.514	-3.627		592.3030	592.397				94507.619	-18.736		591.8275	591.851			94517.701	-18.748	591.8237	591.881		94527.784	-18.747	591.8196	591.910	94537.866	-18.733	591.8152	591.924	94547.949	-18.706	591.8106	591.923	Pier		94558.031	-18.665	591.8056	591.904				Pier	94568.114	-18.611		591.8004	591.870				Pier	94578.196	-18.544		591.7948	591.831					Pier	94588.278	-18.462		591.7889	591.825				94568.114	-18.611		591.8004	591.870			94578.196	-18.544	591.7948	591.831		94588.278	-18.462	591.7889	591.825	94598.360	-18.370	591.7830	591.812	Brig. Abut. 'B'	94660.180	-17.509	591.7390		591.739	Brig. Abut. 'B'	94644.677	-2.817	592.2334			592.233	Brig. Abut. 'B'	94624.677	-2.727	592.2265				592.226	Brig. Abut. 'B'	94604.788	-2.637		592.2196			592.219	94670.281	-17.367	591.7321	
Brig. Abut. 'B'	94660.180	-17.509	591.7390	591.739	Brig. Abut. 'B'		94644.677	-2.817	592.2334	592.233	Brig. Abut. 'B'			94624.677	-2.727	592.2265	592.226	Brig. Abut. 'B'				94604.788	-2.637	592.2196	592.219	
	94670.281	-17.367	591.7321	591.748			94680.382	-17.225	591.7252	591.757				94690.483	-17.083	591.7183	591.766					94700.584	-16.941	591.7114	591.775	94710.685					-16.799	591.7045	591.784	④	Brig. Abut. 'A'				94439.497	-18.308	591.8456	591.866	Brig. Abut. 'A'			94409.509	-10.909	592.0869	592.086	Brig. Abut. 'A'		94389.620	-10.819	592.0840	592.084	Brig. Abut. 'A'	94369.731	-10.729	592.0811	592.081			94449.580	-18.409	591.8438	591.876			94459.663		-18.498	591.8417	591.877		94469.747	-18.573			591.8392		591.866	94479.831	-18.634	591.8365			591.849				94489.915	-18.683	591.8335	591.835				Pier	94497.536	-18.711	591.8310			591.831	Pier	94479.341	-3.631		592.3167	592.316	Pier	94459.403	-3.717	592.3104	592.347	Pier	94439.514	-3.627	592.3030	592.397			94507.619		-18.736	591.8275	591.851		94517.701			-18.748	591.8237	591.881		94527.784	-18.747				591.8196	591.910	94537.866	-18.733	591.8152						591.924	94547.949	-18.706	591.8106	591.923				Pier	94558.031	-18.665	591.8056			591.904	Pier	94568.114	-18.611		591.8004	591.870	Pier	94578.196	-18.544	591.7948	591.831	Pier	94588.278	-18.462	591.7889	591.825				94568.114	-18.611	591.8004	591.870		94578.196			-18.544	591.7948	591.831	94588.278	-18.462					591.7889	591.825	94598.360	-18.370	591.7830	591.812	Brig. Abut. 'B'				94660.180	-17.509	591.7390	591.739	Brig. Abut. 'B'			94644.677	-2.817	592.2334	592.233	Brig. Abut. 'B'		94624.677	-2.727	592.2265	592.226	Brig. Abut. 'B'	94604.788	-2.637	592.2196	592.219	94670.281	-17.367	591.7321	591.748	94680.382		-17.225	591.7252	591.757	94690.483			-17.083	591.7183	591.766	94700.584				-16.941	591.7114	591.775	94710.685					-16.799	591.7045	591.784		⑤			Brig. Abut. 'A'	94439.497	-18.308	591.8456	591.866		Brig. Abut. 'A'		94409.509	-10.909	592.0869	592.086	Brig. Abut. 'A'		94389.620	-10.819	592.0840	592.084	Brig. Abut. 'A'	94369.731	-10.729	592.0811	592.081			94449.580	-18.409	591.8438			591.876		94459.663	-18.498	591.8417			591.877	94469.747			-18.573	591.8392	591.866	94479.831	-18.634				591.8365			591.849	94489.915	-18.683	591.8335				591.835	Pier	94497.536	-18.711	591.8310			591.831	Pier	94479.341	-3.631		592.3167	592.316	Pier	94459.403	-3.717	592.3104	592.347	Pier	94439.514	-3.627	592.3030	592.397			94507.619	-18.736	591.8275	591.851				94517.701	-18.748		591.8237		591.881	94527.784				-18.747	591.8196	591.910	94537.866	-18.733						591.8152	591.924	94547.949	-18.706	591.8106				591.923	Pier	94558.031	-18.665	591.8056			591.904	Pier	94568.114	-18.611		591.8004	591.870	Pier	94578.196	-18.544	591.7948	591.831	Pier	94588.278	-18.462	591.7889	591.825			94568.114	-18.611	591.8004	591.870					94578.196	-18.544	591.7948	591.831	94588.278					-18.462	591.7889	591.825	94598.360	-18.370	591.7830	591.812				Brig. Abut. 'B'	94660.180	-17.509	591.7390	591.739	Brig. Abut. 'B'			94644.677	-2.817	592.2334	592.233	Brig. Abut. 'B'		94624.677	-2.727	592.2265	592.226	Brig. Abut. 'B'	94604.788	-2.637	592.2196	592.219	94670.281	-17.367	591.7321	
	94680.382	-17.225	591.7252	591.757			94690.483	-17.083	591.7183	591.766				94700.584	-16.941	591.7114	591.775					94710.685	-16.799	591.7045	591.784	④				Brig. Abut. 'A'	94439.497	-18.308	591.8456					591.866	Brig. Abut. 'A'	94409.509	-10.909	592.0869			592.086	Brig. Abut. 'A'	94389.620	-10.819	592.0840		592.084	Brig. Abut. 'A'	94369.731	-10.729	592.0811		592.081	94449.580	-18.409	591.8438			591.876	94459.663	-18.498	591.8417			591.877		94469.747	-18.573	591.8392		591.866	94479.831			-18.634		591.8365	591.849	94489.915	-18.683		591.8335	591.835				Pier	94497.536	-18.711	591.8310	591.831				Pier	94479.341	-3.631	592.3167		592.316		Pier	94459.403	-3.717	592.3104	592.347		Pier	94439.514	-3.627	592.3030		592.397	94507.619	-18.736	591.8275			591.851		94517.701	-18.748	591.8237		591.881			94527.784	-18.747	591.8196		591.910	94537.866				-18.733	591.8152	591.924	94547.949	-18.706		591.8106				591.923	Pier	94558.031	-18.665	591.8056	591.904				Pier	94568.114	-18.611	591.8004		591.870		Pier	94578.196	-18.544	591.7948	591.831		Pier	94588.278	-18.462	591.7889		591.825	94568.114	-18.611	591.8004				591.870	94578.196	-18.544	591.7948		591.831			94588.278	-18.462	591.7889	591.825	94598.360	-18.370	591.7830			591.812	Brig. Abut. 'B'	94660.180	-17.509	591.7390	591.739		Brig. Abut. 'B'			94644.677	-2.817	592.2334	592.233		Brig. Abut. 'B'		94624.677	-2.727	592.2265	592.226		Brig. Abut. 'B'	94604.788	-2.637	592.2196	592.219		94670.281	-17.367	591.7321	591.748	94680.382	-17.225	591.7252	591.757	94690.483		-17.083	591.7183	591.766	94700.584			-16.941	591.7114	591.775	94710.685				-16.799	591.7045	591.784	⑤			Brig. Abut. 'A'		94439.497	-18.308	591.8456				591.866		Brig. Abut. 'A'	94409.509	-10.909	592.0869			592.086	Brig. Abut. 'A'	94389.620	-10.819	592.0840		592.084	Brig. Abut. 'A'	94369.731	-10.729	592.0811		592.081	94449.580	-18.409	591.8438			591.876	94459.663	-18.498			591.8417		591.877	94469.747	-18.573			591.8392	591.866			94479.831	-18.634	591.8365	591.849	94489.915		-18.683		591.8335			591.835	Pier	94497.536	-18.711	591.8310			591.831		Pier	94479.341	-3.631	592.3167		592.316		Pier	94459.403	-3.717	592.3104	592.347		Pier	94439.514	-3.627	592.3030		592.397	94507.619	-18.736	591.8275			591.851	94517.701	-18.748	591.8237				591.881	94527.784		-18.747		591.8196	591.910				94537.866	-18.733	591.8152	591.924	94547.949		-18.706				591.8106	591.923	Pier	94558.031	-18.665	591.8056			591.904		Pier	94568.114	-18.611	591.8004		591.870		Pier	94578.196	-18.544	591.7948	591.831		Pier	94588.278	-18.462	591.7889		591.825	94568.114	-18.611	591.8004			591.870	94578.196	-18.544	591.7948					591.831	94588.278	-18.462	591.7889	591.825	94598.360	-18.370			591.7830	591.812	Brig. Abut. 'B'	94660.180	-17.509	591.7390	591.739		Brig. Abut. 'B'			94644.677	-2.817	592.2334	592.233			Brig. Abut. 'B'	94624.677	-2.727	592.2265	592.226		Brig. Abut. 'B'	94604.788	-2.637	592.2196	592.219		94670.281	-17.367	591.7321	
	94690.483	-17.083	591.7183	591.766			94700.584	-16.941	591.7114	591.775				94710.685	-16.799	591.7045	591.784				④	Brig. Abut. 'A'	94439.497	-18.308	591.8456				591.866		Brig. Abut. 'A'	94409.509	-10.909				592.0869	592.086		Brig. Abut. 'A'	94389.620	-10.819		592.0840	592.084		Brig. Abut. 'A'	94369.731	-10.729		592.0811		592.081	94449.580	-18.409		591.8438	591.876	94459.663	-18.498			591.8417	591.877	94469.747	-18.573			591.8392		591.866	94479.831	-18.634		591.8365	591.849	94489.915		-18.683		591.8335	591.835	Pier	94497.536		-18.711	591.8310			591.831		Pier	94479.341	-3.631	592.3167	592.316				Pier	94459.403	-3.717	592.3104	592.347			Pier	94439.514	-3.627	592.3030			592.397	94507.619	-18.736		591.8275	591.851	94517.701	-18.748			591.8237		591.881	94527.784	-18.747		591.8196			591.910	94537.866	-18.733		591.8152	591.924	94547.949			-18.706	591.8106	591.923	Pier	94558.031		-18.665	591.8056			591.904		Pier	94568.114	-18.611	591.8004	591.870				Pier	94578.196	-18.544	591.7948	591.831			Pier	94588.278	-18.462	591.7889			591.825	94568.114	-18.611		591.8004	591.870	94578.196	-18.544				591.7948	591.831	94588.278	-18.462	591.7889	591.825	94598.360		-18.370	591.7830	591.812	Brig. Abut. 'B'	94660.180	-17.509	591.7390	591.739		Brig. Abut. 'B'		94644.677	-2.817	592.2334	592.233			Brig. Abut. 'B'		94624.677	-2.727	592.2265	592.226			Brig. Abut. 'B'	94604.788	-2.637	592.2196	592.219			94670.281	-17.367	591.7321	591.748		94680.382	-17.225	591.7252	591.757	94690.483	-17.083	591.7183	591.766	94700.584		-16.941	591.7114	591.775	94710.685			-16.799	591.7045	591.784	⑤		Brig. Abut. 'A'		94439.497	-18.308	591.8456			591.866			Brig. Abut. 'A'	94409.509	-10.909			592.0869	592.086			Brig. Abut. 'A'	94389.620	-10.819	592.0840		592.084		Brig. Abut. 'A'	94369.731	-10.729		592.0811		592.081	94449.580	-18.409		591.8438	591.876	94459.663	-18.498			591.8417	591.877	94469.747			-18.573		591.8392	591.866	94479.831		-18.634	591.8365	591.849			94489.915	-18.683	591.8335	591.835	Pier		94497.536	-18.711	591.8310			591.831		Pier	94479.341	-3.631	592.3167		592.316			Pier	94459.403	-3.717	592.3104	592.347			Pier	94439.514	-3.627	592.3030			592.397	94507.619	-18.736		591.8275	591.851	94517.701	-18.748			591.8237	591.881	94527.784	-18.747				591.8196	591.910		94537.866		-18.733	591.8152	591.924			94547.949	-18.706	591.8106	591.923	Pier		94558.031	-18.665			591.8056	591.904		Pier	94568.114	-18.611	591.8004		591.870			Pier	94578.196	-18.544	591.7948	591.831			Pier	94588.278	-18.462	591.7889			591.825	94568.114	-18.611		591.8004	591.870	94578.196	-18.544			591.7948	591.831	94588.278	-18.462	591.7889	591.825			94598.360	-18.370	591.7830	591.812	Brig. Abut. 'B'	94660.180	-17.509	591.7390		591.739	Brig. Abut. 'B'		94644.677	-2.817	592.2334	592.233	Brig. Abut. 'B'				94624.677	-2.727	592.2265	592.226		Brig. Abut. 'B'		94604.788	-2.637	592.2196	592.219			94670.281	-17.367	591.7321	
	94700.584	-16.941	591.7114	591.775			94710.685	-16.799	591.7045	591.784			④	Brig. Abut. 'A'	94439.497	-18.308	591.8456			591.866			Brig. Abut. 'A'	94409.509	-10.909			592.0869	592.086			Brig. Abut. 'A'	94389.620			-10.819	592.0840	592.084			Brig. Abut. 'A'	94369.731		-10.729	592.0811			592.081	94449.580		-18.409		591.8438	591.876	94459.663		-18.498	591.8417	591.877	94469.747			-18.573	591.8392	591.866	94479.831		-18.634	591.8365		591.849	94489.915	-18.683		591.8335	591.835	Pier	94497.536	-18.711		591.8310	591.831		Pier		94479.341	-3.631		592.3167	592.316			Pier	94459.403	-3.717	592.3104	592.347				Pier	94439.514	-3.627	592.3030				592.397	94507.619	-18.736			591.8275	591.851	94517.701		-18.748	591.8237	591.881	94527.784			-18.747		591.8196	591.910	94537.866		-18.733	591.8152		591.924	94547.949	-18.706		591.8106	591.923	Pier	94558.031		-18.665	591.8056	591.904		Pier		94568.114	-18.611		591.8004	591.870			Pier	94578.196	-18.544	591.7948	591.831				Pier	94588.278	-18.462	591.7889				591.825	94568.114	-18.611			591.8004	591.870	94578.196		-18.544	591.7948	591.831	94588.278		-18.462	591.7889	591.825	94598.360	-18.370	591.7830	591.812	Brig. Abut. 'B'	94660.180	-17.509	591.7390	591.739	Brig. Abut. 'B'		94644.677	-2.817	592.2334	592.233	Brig. Abut. 'B'			94624.677	-2.727	592.2265	592.226				Brig. Abut. 'B'	94604.788	-2.637	592.2196	592.219				94670.281	-17.367	591.7321	591.748			94680.382	-17.225	591.7252	591.757		94690.483	-17.083	591.7183	591.766	94700.584	-16.941	591.7114	591.775	94710.685		-16.799	591.7045	591.784	⑤	Brig. Abut. 'A'		94439.497	-18.308	591.8456		591.866			Brig. Abut. 'A'	94409.509	-10.909		592.0869	592.086				Brig. Abut. 'A'	94389.620	-10.819		592.0840	592.084				Brig. Abut. 'A'	94369.731	-10.729		592.0811			592.081	94449.580		-18.409		591.8438	591.876	94459.663		-18.498	591.8417	591.877	94469.747			-18.573	591.8392	591.866		94479.831	-18.634		591.8365	591.849	94489.915		-18.683	591.8335	591.835	Pier		94497.536	-18.711	591.8310	591.831			Pier	94479.341	-3.631	592.3167		592.316			Pier	94459.403	-3.717	592.3104	592.347				Pier	94439.514	-3.627	592.3030				592.397	94507.619	-18.736			591.8275	591.851	94517.701		-18.748	591.8237	591.881	94527.784			-18.747	591.8196	591.910	94537.866		-18.733		591.8152	591.924		94547.949		-18.706	591.8106	591.923	Pier		94558.031	-18.665	591.8056	591.904			Pier	94568.114	-18.611		591.8004	591.870			Pier	94578.196	-18.544	591.7948	591.831				Pier	94588.278	-18.462	591.7889				591.825	94568.114	-18.611			591.8004	591.870	94578.196		-18.544	591.7948	591.831	94588.278	-18.462	591.7889	591.825	94598.360	-18.370	591.7830	591.812	Brig. Abut. 'B'		94660.180	-17.509	591.7390	591.739	Brig. Abut. 'B'		94644.677	-2.817	592.2334	592.233	Brig. Abut. 'B'			94624.677	-2.727	592.2265	592.226			Brig. Abut. 'B'		94604.788	-2.637	592.2196	592.219				94670.281	-17.367	591.7321	
	94710.685	-16.799	591.7045	591.784		④	Brig. Abut. 'A'	94439.497	-18.308	591.8456		591.866			Brig. Abut. 'A'	94409.509	-10.909		592.0869	592.086				Brig. Abut. 'A'	94389.620		-10.819	592.0840	592.084				Brig. Abut. 'A'			94369.731	-10.729	592.0811				592.081		94449.580	-18.409			591.8438	591.876		94459.663		-18.498	591.8417	591.877		94469.747	-18.573	591.8392	591.866		94479.831	-18.634	591.8365	591.849	94489.915		-18.683	591.8335	591.835	Pier	94497.536	-18.711		591.8310	591.831		Pier	94479.341	-3.631	592.3167	592.316				Pier	94459.403	-3.717	592.3104	592.347				Pier	94439.514	-3.627	592.3030					592.397	94507.619	-18.736				591.8275	591.851	94517.701			-18.748	591.8237	591.881		94527.784	-18.747	591.8196	591.910	94537.866		-18.733		591.8152	591.924	94547.949		-18.706	591.8106	591.923	Pier	94558.031	-18.665		591.8056	591.904		Pier	94568.114	-18.611	591.8004	591.870				Pier	94578.196	-18.544	591.7948	591.831				Pier	94588.278	-18.462	591.7889					591.825	94568.114	-18.611				591.8004	591.870	94578.196			-18.544	591.7948	591.831		94588.278	-18.462	591.7889	591.825	94598.360	-18.370	591.7830	591.812	Brig. Abut. 'B'	94660.180	-17.509	591.7390		591.739	Brig. Abut. 'B'	94644.677	-2.817			592.2334	592.233	Brig. Abut. 'B'	94624.677				-2.727	592.2265	592.226	Brig. Abut. 'B'					94604.788	-2.637	592.2196	592.219				94670.281	-17.367	591.7321	591.748			94680.382	-17.225	591.7252	591.757		94690.483	-17.083	591.7183	591.766	94700.584	-16.941	591.7114	591.775	94710.685	-16.799	591.7045	591.784	⑤			Brig. Abut. 'A'	94439.497	-18.308	591.8456		591.866		Brig. Abut. 'A'		94409.509	-10.909		592.0869	592.086		Brig. Abut. 'A'			94389.620	-10.819		592.0840	592.084					Brig. Abut. 'A'	94369.731		-10.729			592.0811	592.081		94449.580		-18.409	591.8438	591.876		94459.663	-18.498	591.8417	591.877		94469.747	-18.573	591.8392	591.866		94479.831	-18.634	591.8365	591.849	94489.915	-18.683		591.8335	591.835	Pier		94497.536	-18.711	591.8310	591.831	Pier				94479.341	-3.631	592.3167	592.316	Pier				94459.403	-3.717	592.3104	592.347					Pier	94439.514	-3.627				592.3030	592.397	94507.619			-18.736	591.8275	591.851		94517.701	-18.748	591.8237	591.881	94527.784		-18.747	591.8196	591.910	94537.866		-18.733	591.8152	591.924	94547.949		-18.706		591.8106	591.923	Pier		94558.031	-18.665	591.8056	591.904	Pier				94568.114	-18.611	591.8004	591.870	Pier				94578.196	-18.544	591.7948	591.831					Pier	94588.278	-18.462				591.7889	591.825	94568.114			-18.611	591.8004	591.870		94578.196	-18.544	591.7948	591.831	94588.278	-18.462	591.7889	591.825	94598.360	-18.370	591.7830		591.812	Brig. Abut. 'B'	94660.180	-17.509	591.7390			591.739	Brig. Abut. 'B'	94644.677	-2.817				592.2334	592.233	Brig. Abut. 'B'	94624.677					-2.727	592.2265	592.226	Brig. Abut. 'B'				94604.788	-2.637	592.2196	592.219			94670.281	-17.367	591.7321	
④	Brig. Abut. 'A'	94439.497	-18.308	591.8456	591.866			Brig. Abut. 'A'	94409.509	-10.909	592.0869	592.086				Brig. Abut. 'A'	94389.620	-10.819	592.0840	592.084					Brig. Abut. 'A'		94369.731	-10.729	592.0811							592.081	
		94449.580	-18.409	591.8438	591.876				94459.663	-18.498	591.8417	591.877					94469.747	-18.573	591.8392	591.866							94479.831	-18.634	591.8365						591.849	94489.915	-18.683	591.8335				591.835	Pier	94497.536	-18.711			591.8310	591.831	Pier	94479.341		-3.631	592.3167	592.316	Pier	94459.403	-3.717	592.3104	592.347		Pier	94439.514	-3.627	592.3030	592.397		94507.619	-18.736	591.8275		591.851	94517.701		-18.748	591.8237			591.881	94527.784	-18.747	591.8196					591.910	94537.866	-18.733	591.8152					591.924	94547.949	-18.706	591.8106				591.923	Pier	94558.031	-18.665			591.8056	591.904	Pier	94568.114		-18.611	591.8004	591.870	Pier	94578.196	-18.544	591.7948	591.831	Pier		94588.278		-18.462	591.7889	591.825		94568.114	-18.611	591.8004		591.870	94578.196		-18.544	591.7948			591.831	94588.278	-18.462	591.7889			591.825		94598.360	-18.370	591.7830	591.812	Brig. Abut. 'B'				94660.180	-17.509	591.7390	591.739	Brig. Abut. 'B'			94644.677	-2.817	592.2334	592.233	Brig. Abut. 'B'		94624.677	-2.727	592.2265	592.226	Brig. Abut. 'B'	94604.788	-2.637	592.2196	592.219	94670.281	-17.367	591.7321	591.748	94680.382	-17.225	591.7252	591.757		94690.483	-17.083	591.7183		591.766		94700.584	-16.941			591.7114	591.775		94710.685				-16.799	591.7045	591.784		⑤				Brig. Abut. 'A'	94439.497	-18.308	591.8456	591.866			Brig. Abut. 'A'	94409.509	-10.909	592.0869	592.086		Brig. Abut. 'A'	94389.620	-10.819	592.0840	592.084	Brig. Abut. 'A'	94369.731	-10.729	592.0811	592.081	94449.580	-18.409	591.8438	591.876	94459.663	-18.498	591.8417					591.877	94469.747	-18.573		591.8392				591.866	94479.831		-18.634	591.8365					591.849	94489.915		-18.683	591.8335	591.835					Pier	94497.536	-18.711			591.8310	591.831	Pier	94479.341		-3.631	592.3167	592.316	Pier	94459.403	-3.717	592.3104	592.347		Pier	94439.514	-3.627	592.3030		592.397	94507.619	-18.736	591.8275	591.851	94517.701		-18.748	591.8237			591.881	94527.784	-18.747	591.8196					591.910	94537.866	-18.733	591.8152					591.924	94547.949	-18.706	591.8106	591.923					Pier	94558.031	-18.665			591.8056	591.904	Pier	94568.114		-18.611	591.8004	591.870	Pier	94578.196	-18.544	591.7948	591.831	Pier		94588.278	-18.462	591.7889	591.825		94568.114	-18.611	591.8004	591.870		94578.196		-18.544	591.7948			591.831	94588.278	-18.462	591.7889			591.825		94598.360	-18.370	591.7830	591.812		Brig. Abut. 'B'			94660.180	-17.509	591.7390	591.739	Brig. Abut. 'B'	94644.677				-2.817	592.2334	592.233	Brig. Abut. 'B'		94624.677	-2.727	592.2265	592.226	Brig. Abut. 'B'	94604.788	-2.637	592.2196	592.219	94670.281	-17.367	591.7321	
		94459.663	-18.498	591.8417	591.877				94469.747	-18.573	591.8392	591.866					94479.831	-18.634	591.8365	591.849							94489.915	-18.683	591.8335	591.835					Pier	94497.536	-18.711	591.8310	591.831			Pier		94479.341	-3.631	592.3167		592.316	Pier		94459.403	-3.717	592.3104	592.347	Pier		94439.514	-3.627	592.3030	592.397			94507.619	-18.736	591.8275	591.851		94517.701	-18.748	591.8237		591.881	94527.784		-18.747	591.8196			591.910	94537.866	-18.733	591.8152					591.924	94547.949	-18.706	591.8106	591.923				Pier	94558.031	-18.665	591.8056	591.904			Pier		94568.114	-18.611	591.8004		591.870	Pier		94578.196	-18.544	591.7948	591.831	Pier		94588.278	-18.462	591.7889	591.825			94568.114		-18.611	591.8004	591.870		94578.196	-18.544	591.7948		591.831	94588.278	-18.462	591.7889	591.825			94598.360	-18.370	591.7830	591.812	Brig. Abut. 'B'		94660.180		-17.509	591.7390	591.739	Brig. Abut. 'B'		94644.677			-2.817	592.2334	592.233	Brig. Abut. 'B'		94624.677		-2.727	592.2265	592.226	Brig. Abut. 'B'		94604.788	-2.637	592.2196	592.219	94670.281		-17.367	591.7321	591.748	94680.382	-17.225	591.7252	591.757	94690.483	-17.083	591.7183	591.766	94700.584		-16.941	591.7114	591.775		94710.685		-16.799	591.7045			591.784	⑤		Brig. Abut. 'A'			94439.497	-18.308	591.8456	591.866			Brig. Abut. 'A'				94409.509	-10.909	592.0869	592.086	Brig. Abut. 'A'			94389.620	-10.819	592.0840	592.084	Brig. Abut. 'A'		94369.731	-10.729	592.0811	592.081		94449.580	-18.409	591.8438	591.876	94459.663	-18.498	591.8417	591.877	94469.747	-18.573	591.8392					591.866	94479.831	-18.634		591.8365				591.849	94489.915		-18.683	591.8335	591.835				Pier	94497.536		-18.711	591.8310	591.831	Pier					94479.341	-3.631	592.3167		592.316	Pier		94459.403	-3.717	592.3104	592.347	Pier		94439.514	-3.627	592.3030	592.397			94507.619	-18.736	591.8275		591.851	94517.701	-18.748	591.8237	591.881	94527.784		-18.747	591.8196			591.910	94537.866	-18.733	591.8152					591.924	94547.949	-18.706	591.8106		591.923			Pier	94558.031	-18.665	591.8056	591.904	Pier					94568.114	-18.611	591.8004		591.870	Pier		94578.196	-18.544	591.7948	591.831	Pier		94588.278	-18.462	591.7889	591.825			94568.114	-18.611	591.8004	591.870		94578.196	-18.544	591.7948	591.831		94588.278	-18.462	591.7889	591.825			94598.360	-18.370	591.7830	591.812		Brig. Abut. 'B'	94660.180		-17.509	591.7390	591.739	Brig. Abut. 'B'			94644.677		-2.817	592.2334	592.233	Brig. Abut. 'B'		94624.677	-2.727			592.2265	592.226	Brig. Abut. 'B'		94604.788	-2.637	592.2196	592.219	94670.281		-17.367	591.7321	
		94469.747	-18.573	591.8392	591.866				94479.831	-18.634	591.8365	591.849					94489.915	-18.683	591.8335	591.835		Pier					94497.536	-18.711	591.8310	591.831	Pier					94479.341	-3.631	592.3167	592.316	Pier				94459.403	-3.717	592.3104	592.347	Pier			94439.514	-3.627	592.3030	592.397			94507.619	-18.736	591.8275	591.851			94517.701	-18.748	591.8237	591.881		94527.784	-18.747	591.8196		591.910	94537.866		-18.733	591.8152			591.924	94547.949	-18.706	591.8106	591.923				Pier	94558.031	-18.665	591.8056	591.904	Pier				94568.114	-18.611	591.8004	591.870	Pier				94578.196	-18.544	591.7948	591.831	Pier			94588.278	-18.462	591.7889	591.825			94568.114	-18.611	591.8004	591.870			94578.196		-18.544	591.7948	591.831	94588.278	-18.462	591.7889	591.825		94598.360	-18.370	591.7830	591.812	Brig. Abut. 'B'	94660.180		-17.509	591.7390	591.739	Brig. Abut. 'B'		94644.677	-2.817		592.2334	592.233	Brig. Abut. 'B'			94624.677	-2.727		592.2265	592.226	Brig. Abut. 'B'			94604.788	-2.637	592.2196	592.219	94670.281			-17.367	591.7321	591.748	94680.382	-17.225		591.7252	591.757	94690.483	-17.083	591.7183	591.766	94700.584	-16.941	591.7114	591.775	94710.685	-16.799		591.7045	591.784	⑤		Brig. Abut. 'A'		94439.497	-18.308		591.8456	591.866					Brig. Abut. 'A'	94409.509	-10.909	592.0869	592.086				Brig. Abut. 'A'			94389.620	-10.819	592.0840	592.084		Brig. Abut. 'A'		94369.731	-10.729	592.0811	592.081			94449.580	-18.409	591.8438	591.876		94459.663	-18.498	591.8417	591.877	94469.747	-18.573	591.8392	591.866	94479.831	-18.634	591.8365					591.849	94489.915	-18.683		591.8335	591.835			Pier	94497.536		-18.711	591.8310	591.831		Pier			94479.341		-3.631	592.3167	592.316		Pier				94459.403	-3.717	592.3104	592.347	Pier			94439.514	-3.627	592.3030	592.397			94507.619	-18.736	591.8275	591.851			94517.701	-18.748	591.8237		591.881	94527.784	-18.747	591.8196	591.910	94537.866		-18.733	591.8152			591.924	94547.949	-18.706	591.8106		591.923			Pier	94558.031	-18.665	591.8056		591.904	Pier			94568.114	-18.611	591.8004	591.870		Pier				94578.196	-18.544	591.7948	591.831	Pier			94588.278	-18.462	591.7889	591.825			94568.114	-18.611	591.8004	591.870			94578.196	-18.544	591.7948	591.831	94588.278	-18.462	591.7889	591.825	94598.360		-18.370	591.7830	591.812	Brig. Abut. 'B'		94660.180	-17.509	591.7390	591.739	Brig. Abut. 'B'			94644.677	-2.817	592.2334	592.233	Brig. Abut. 'B'				94624.677	-2.727	592.2265	592.226	Brig. Abut. 'B'			94604.788	-2.637	592.2196		592.219	94670.281			-17.367	591.7321	
		94479.831	-18.634	591.8365	591.849				94489.915	-18.683	591.8335	591.835		Pier			94497.536	-18.711	591.8310	591.831			Pier				94479.341	-3.631	592.3167	592.316		Pier				94459.403	-3.717	592.3104	592.347		Pier			94439.514	-3.627	592.3030	592.397				94507.619	-18.736	591.8275	591.851			94517.701	-18.748	591.8237	591.881			94527.784	-18.747	591.8196	591.910		94537.866	-18.733	591.8152		591.924	94547.949		-18.706	591.8106	591.923		Pier	94558.031	-18.665	591.8056	591.904	Pier				94568.114	-18.611	591.8004	591.870		Pier			94578.196	-18.544	591.7948	591.831		Pier			94588.278	-18.462	591.7889	591.825				94568.114	-18.611	591.8004	591.870			94578.196	-18.544	591.7948	591.831		94588.278	-18.462		591.7889	591.825	94598.360	-18.370	591.7830	591.812	Brig. Abut. 'B'	94660.180	-17.509	591.7390	591.739	Brig. Abut. 'B'		94644.677	-2.817	592.2334	592.233	Brig. Abut. 'B'			94624.677	-2.727	592.2265	592.226	Brig. Abut. 'B'				94604.788	-2.637	592.2196	592.219	94670.281				-17.367	591.7321	591.748	94680.382	-17.225			591.7252	591.757	94690.483	-17.083	591.7183		591.766	94700.584	-16.941	591.7114	591.775	94710.685	-16.799	591.7045	591.784	⑤	Brig. Abut. 'A'	94439.497		-18.308	591.8456		591.866			Brig. Abut. 'A'	94409.509	-10.909	592.0869	592.086				Brig. Abut. 'A'		94389.620	-10.819	592.0840	592.084					Brig. Abut. 'A'		94369.731	-10.729	592.0811	592.081				94449.580	-18.409	591.8438	591.876			94459.663	-18.498	591.8417	591.877		94469.747	-18.573	591.8392	591.866	94479.831	-18.634	591.8365	591.849	94489.915	-18.683	591.8335			591.835		Pier	94497.536	-18.711		591.8310	591.831		Pier		94479.341		-3.631	592.3167	592.316			Pier		94459.403		-3.717	592.3104	592.347			Pier			94439.514	-3.627	592.3030	592.397				94507.619	-18.736	591.8275	591.851			94517.701	-18.748	591.8237	591.881			94527.784	-18.747	591.8196		591.910	94537.866	-18.733	591.8152	591.924	94547.949		-18.706	591.8106		591.923	Pier	94558.031	-18.665	591.8056		591.904		Pier		94568.114	-18.611	591.8004		591.870		Pier		94578.196	-18.544	591.7948	591.831			Pier			94588.278	-18.462	591.7889	591.825				94568.114	-18.611	591.8004	591.870			94578.196	-18.544	591.7948	591.831		94588.278	-18.462	591.7889	591.825	94598.360	-18.370	591.7830	591.812	Brig. Abut. 'B'	94660.180		-17.509	591.7390	591.739		Brig. Abut. 'B'	94644.677	-2.817	592.2334	592.233		Brig. Abut. 'B'		94624.677	-2.727	592.2265	592.226			Brig. Abut. 'B'		94604.788	-2.637	592.2196	592.219				94670.281	-17.367	591.7321	
		94489.915	-18.683	591.8335	591.835		Pier		94497.536	-18.711	591.8310	591.831			Pier		94479.341	-3.631	592.3167	592.316				Pier			94459.403	-3.717	592.3104	592.347			Pier			94439.514	-3.627	592.3030	592.397					94507.619	-18.736	591.8275	591.851				94517.701	-18.748	591.8237	591.881			94527.784	-18.747	591.8196	591.910			94537.866	-18.733	591.8152	591.924		94547.949	-18.706	591.8106	591.923	Pier	94558.031		-18.665	591.8056	591.904	Pier		94568.114	-18.611	591.8004	591.870			Pier		94578.196	-18.544	591.7948	591.831			Pier		94588.278	-18.462	591.7889	591.825					94568.114	-18.611	591.8004	591.870				94578.196	-18.544	591.7948	591.831			94588.278	-18.462	591.7889	591.825		94598.360	-18.370	591.7830	591.812	Brig. Abut. 'B'	94660.180	-17.509	591.7390	591.739		Brig. Abut. 'B'	94644.677	-2.817	592.2334			592.233	Brig. Abut. 'B'	94624.677	-2.727				592.2265	592.226	Brig. Abut. 'B'	94604.788					-2.637	592.2196	592.219	94670.281	-17.367				591.7321	591.748	94680.382	-17.225	591.7252			591.757	94690.483	-17.083	591.7183	591.766		94700.584	-16.941	591.7114	591.775	94710.685	-16.799	591.7045	591.784	⑤			Brig. Abut. 'A'	94439.497	-18.308	591.8456		591.866		Brig. Abut. 'A'		94409.509	-10.909	592.0869	592.086		Brig. Abut. 'A'				94389.620	-10.819	592.0840	592.084	Brig. Abut. 'A'						94369.731	-10.729	592.0811	592.081				94449.580	-18.409	591.8438	591.876			94459.663	-18.498	591.8417	591.877		94469.747	-18.573	591.8392	591.866	94479.831	-18.634	591.8365	591.849	94489.915	-18.683	591.8335			591.835	Pier		94497.536	-18.711		591.8310	591.831	Pier			94479.341		-3.631	592.3167	592.316	Pier				94459.403		-3.717	592.3104	592.347				Pier		94439.514	-3.627	592.3030	592.397				94507.619	-18.736	591.8275	591.851			94517.701	-18.748	591.8237	591.881			94527.784	-18.747	591.8196		591.910	94537.866	-18.733	591.8152	591.924	94547.949		-18.706	591.8106	591.923	Pier		94558.031	-18.665	591.8056	591.904	Pier				94568.114	-18.611	591.8004	591.870	Pier				94578.196	-18.544	591.7948	591.831				Pier		94588.278	-18.462	591.7889	591.825				94568.114	-18.611	591.8004	591.870			94578.196	-18.544	591.7948	591.831		94588.278	-18.462	591.7889	591.825	94598.360	-18.370	591.7830	591.812		Brig. Abut. 'B'	94660.180	-17.509	591.7390	591.739			Brig. Abut. 'B'	94644.677	-2.817	592.2334				592.233	Brig. Abut. 'B'	94624.677	-2.727					592.2265	592.226	Brig. Abut. 'B'	94604.788				-2.637	592.2196	592.219	94670.281	-17.367	591.7321	
	Pier	94497.536	-18.711	591.8310	591.831			Pier	94479.341	-3.631	592.3167	592.316				Pier	94459.403	-3.717	592.3104	592.347					Pier		94439.514	-3.627	592.3030	592.397	
		94507.619	-18.736	591.8275	591.851				94517.701	-18.748	591.8237	591.881					94527.784	-18.747	591.8196	591.910							94537.866	-18.733	591.8152	591.924						94547.949	-18.706	591.8106	591.923				Pier	94558.031	-18.665	591.8056	591.904			Pier	94568.114	-18.611	591.8004	591.870		Pier	94578.196	-18.544	591.7948	591.831		Pier	94588.278	-18.462	591.7889	591.825		94568.114	-18.611	591.8004	591.870		94578.196		-18.544	591.7948	591.831			94588.278	-18.462	591.7889	591.825		94598.360			-18.370	591.7830	591.812	Brig. Abut. 'B'				94660.180	-17.509	591.7390	591.739	Brig. Abut. 'B'			94644.677	-2.817	592.2334	592.233	Brig. Abut. 'B'	94624.677		-2.727	592.2265	592.226	Brig. Abut. 'B'	94604.788	-2.637	592.2196	592.219	94670.281	-17.367	591.7321	591.748	94680.382	-17.225	591.7252	591.757	94690.483		-17.083	591.7183	591.766	94700.584			-16.941	591.7114	591.775			94710.685		-16.799	591.7045				591.784	⑤		Brig. Abut. 'A'				94439.497	-18.308	591.8456	591.866	Brig. Abut. 'A'	94409.509			-10.909	592.0869	592.086	Brig. Abut. 'A'	94389.620	-10.819		592.0840	592.084	Brig. Abut. 'A'	94369.731	-10.729	592.0811	592.081	94449.580	-18.409	591.8438	591.876	94459.663	-18.498	591.8417	591.877					94469.747	-18.573	591.8392		591.866				94479.831	-18.634	591.8365	591.849						94489.915	-18.683	591.8335	591.835						Pier	94497.536	-18.711	591.8310	591.831			Pier	94479.341	-3.631	592.3167	592.316		Pier	94459.403	-3.717	592.3104	592.347	Pier	94439.514	-3.627	592.3030	592.397	94507.619	-18.736	591.8275	591.851	94517.701	-18.748	591.8237			591.881			94527.784	-18.747		591.8196	591.910				94537.866		-18.733	591.8152	591.924					94547.949		-18.706	591.8106	591.923					Pier	94558.031	-18.665	591.8056	591.904			Pier	94568.114	-18.611	591.8004	591.870		Pier	94578.196	-18.544	591.7948	591.831		Pier	94588.278	-18.462	591.7889		591.825	94568.114	-18.611	591.8004	591.870	94578.196		-18.544	591.7948	591.831			94588.278	-18.462	591.7889	591.825		94598.360			-18.370	591.7830	591.812	Brig. Abut. 'B'				94660.180	-17.509	591.7390	591.739	Brig. Abut. 'B'	94644.677				-2.817	592.2334	592.233	Brig. Abut. 'B'	94624.677		-2.727	592.2265	592.226	Brig. Abut. 'B'	94604.788	-2.637	592.2196	592.219	94670.281	-17.367	591.7321	
		94517.701	-18.748	591.8237	591.881				94527.784	-18.747	591.8196	591.910					94537.866	-18.733	591.8152	591.924							94547.949	-18.706	591.8106	591.923					Pier	94558.031	-18.665	591.8056	591.904			Pier		94568.114	-18.611	591.8004	591.870		Pier		94578.196	-18.544	591.7948	591.831	Pier		94588.278	-18.462	591.7889	591.825			94568.114	-18.611	591.8004	591.870		94578.196	-18.544	591.7948	591.831		94588.278	-18.462	591.7889	591.825	94598.360			-18.370	591.7830	591.812	Brig. Abut. 'B'		94660.180		-17.509	591.7390	591.739	Brig. Abut. 'B'		94644.677			-2.817	592.2334	592.233	Brig. Abut. 'B'		94624.677		-2.727	592.2265	592.226	Brig. Abut. 'B'		94604.788	-2.637	592.2196	592.219	94670.281		-17.367	591.7321	591.748	94680.382	-17.225	591.7252	591.757	94690.483	-17.083	591.7183	591.766	94700.584	-16.941		591.7114	591.775	94710.685	-16.799			591.7045	591.784	⑤			Brig. Abut. 'A'		94439.497	-18.308			591.8456	591.866						Brig. Abut. 'A'	94409.509	-10.909	592.0869	592.086		Brig. Abut. 'A'		94389.620	-10.819	592.0840	592.084		Brig. Abut. 'A'	94369.731	-10.729	592.0811	592.081		94449.580	-18.409	591.8438	591.876	94459.663	-18.498	591.8417	591.877	94469.747	-18.573	591.8392	591.866					94479.831	-18.634	591.8365		591.849				94489.915	-18.683	591.8335	591.835			Pier			94497.536	-18.711	591.8310	591.831			Pier				94479.341	-3.631	592.3167	592.316	Pier			94459.403	-3.717	592.3104	592.347	Pier		94439.514	-3.627	592.3030	592.397		94507.619	-18.736	591.8275	591.851	94517.701	-18.748	591.8237	591.881	94527.784	-18.747	591.8196			591.910			94537.866	-18.733		591.8152	591.924				94547.949		-18.706	591.8106	591.923				Pier	94558.031		-18.665	591.8056	591.904	Pier					94568.114	-18.611	591.8004	591.870		Pier		94578.196	-18.544	591.7948	591.831	Pier		94588.278	-18.462	591.7889	591.825			94568.114	-18.611	591.8004		591.870	94578.196	-18.544	591.7948	591.831	94588.278	-18.462	591.7889	591.825	94598.360			-18.370	591.7830	591.812	Brig. Abut. 'B'		94660.180		-17.509	591.7390	591.739	Brig. Abut. 'B'			94644.677		-2.817	592.2334	592.233	Brig. Abut. 'B'		94624.677	-2.727			592.2265	592.226	Brig. Abut. 'B'		94604.788	-2.637	592.2196	592.219	94670.281		-17.367	591.7321	
		94527.784	-18.747	591.8196	591.910				94537.866	-18.733	591.8152	591.924					94547.949	-18.706	591.8106	591.923		Pier					94558.031	-18.665	591.8056	591.904	Pier					94568.114	-18.611	591.8004	591.870	Pier				94578.196	-18.544	591.7948	591.831	Pier			94588.278	-18.462	591.7889	591.825			94568.114	-18.611	591.8004	591.870			94578.196	-18.544	591.7948	591.831	94588.278	-18.462	591.7889	591.825	94598.360		-18.370	591.7830	591.812	Brig. Abut. 'B'	94660.180		-17.509	591.7390	591.739	Brig. Abut. 'B'		94644.677	-2.817		592.2334	592.233	Brig. Abut. 'B'			94624.677	-2.727		592.2265	592.226	Brig. Abut. 'B'			94604.788	-2.637	592.2196	592.219	94670.281			-17.367	591.7321	591.748	94680.382	-17.225		591.7252	591.757	94690.483	-17.083	591.7183	591.766	94700.584	-16.941	591.7114	591.775	94710.685	-16.799	591.7045		591.784	⑤	Brig. Abut. 'A'	94439.497			-18.308	591.8456			591.866			Brig. Abut. 'A'	94409.509		-10.909	592.0869	592.086					Brig. Abut. 'A'		94389.620	-10.819	592.0840	592.084			Brig. Abut. 'A'	94369.731	-10.729	592.0811	592.081			94449.580	-18.409	591.8438	591.876		94459.663	-18.498	591.8417	591.877	94469.747	-18.573	591.8392	591.866	94479.831	-18.634	591.8365	591.849					94489.915	-18.683	591.8335		591.835	Pier			94497.536	-18.711	591.8310	591.831					Pier	94479.341	-3.631	592.3167	592.316				Pier			94459.403	-3.717	592.3104	592.347		Pier		94439.514	-3.627	592.3030	592.397			94507.619	-18.736	591.8275	591.851		94517.701	-18.748	591.8237	591.881	94527.784	-18.747	591.8196	591.910	94537.866	-18.733	591.8152			591.924			94547.949	-18.706		591.8106	591.923			Pier	94558.031		-18.665	591.8056	591.904		Pier			94568.114		-18.611	591.8004	591.870		Pier				94578.196	-18.544	591.7948	591.831	Pier			94588.278	-18.462	591.7889	591.825			94568.114	-18.611	591.8004	591.870			94578.196	-18.544	591.7948	591.831	94588.278	-18.462	591.7889	591.825	94598.360	-18.370	591.7830	591.812	Brig. Abut. 'B'	94660.180		-17.509	591.7390	591.739	Brig. Abut. 'B'			94644.677	-2.817	592.2334	592.233	Brig. Abut. 'B'				94624.677	-2.727	592.2265	592.226	Brig. Abut. 'B'			94604.788	-2.637	592.2196		592.219	94670.281			-17.367	591.7321	
		94537.866	-18.733	591.8152	591.924				94547.949	-18.706	591.8106	591.923		Pier			94558.031	-18.665	591.8056	591.904			Pier				94568.114	-18.611	591.8004	591.870		Pier				94578.196	-18.544	591.7948	591.831		Pier			94588.278	-18.462	591.7889	591.825				94568.114	-18.611	591.8004	591.870			94578.196	-18.544	591.7948	591.831	94588.278		-18.462	591.7889	591.825	94598.360	-18.370	591.7830	591.812	Brig. Abut. 'B'	94660.180	-17.509	591.7390	591.739	Brig. Abut. 'B'		94644.677	-2.817	592.2334	592.233	Brig. Abut. 'B'			94624.677	-2.727	592.2265	592.226	Brig. Abut. 'B'				94604.788	-2.637	592.2196	592.219	94670.281				-17.367	591.7321	591.748	94680.382	-17.225			591.7252	591.757	94690.483	-17.083	591.7183		591.766	94700.584	-16.941	591.7114	591.775	94710.685	-16.799	591.7045	591.784	⑤	Brig. Abut. 'A'	94439.497	-18.308		591.8456			591.866	Brig. Abut. 'A'		94409.509	-10.909		592.0869	592.086				Brig. Abut. 'A'	94389.620	-10.819	592.0840	592.084				Brig. Abut. 'A'			94369.731	-10.729	592.0811	592.081				94449.580	-18.409	591.8438	591.876			94459.663	-18.498	591.8417	591.877		94469.747	-18.573	591.8392	591.866	94479.831	-18.634	591.8365	591.849	94489.915	-18.683	591.8335	591.835			Pier		94497.536	-18.711	591.8310		591.831			Pier	94479.341	-3.631	592.3167	592.316				Pier		94459.403	-3.717	592.3104	592.347					Pier		94439.514	-3.627	592.3030	592.397				94507.619	-18.736	591.8275	591.851			94517.701	-18.748	591.8237	591.881		94527.784	-18.747	591.8196	591.910	94537.866	-18.733	591.8152	591.924	94547.949	-18.706	591.8106			591.923		Pier	94558.031	-18.665		591.8056	591.904		Pier		94568.114		-18.611	591.8004	591.870			Pier		94578.196		-18.544	591.7948	591.831			Pier			94588.278	-18.462	591.7889	591.825				94568.114	-18.611	591.8004	591.870			94578.196	-18.544	591.7948	591.831	94588.278		-18.462	591.7889	591.825	94598.360	-18.370	591.7830	591.812	Brig. Abut. 'B'	94660.180	-17.509	591.7390	591.739		Brig. Abut. 'B'	94644.677	-2.817	592.2334	592.233			Brig. Abut. 'B'	94624.677	-2.727	592.2265	592.226				Brig. Abut. 'B'	94604.788	-2.637	592.2196	592.219				94670.281	-17.367	591.7321	
		94547.949	-18.706	591.8106	591.923		Pier		94558.031	-18.665	591.8056	591.904			Pier		94568.114	-18.611	591.8004	591.870				Pier			94578.196	-18.544	591.7948	591.831			Pier			94588.278	-18.462	591.7889	591.825					94568.114	-18.611	591.8004	591.870				94578.196	-18.544	591.7948	591.831			94588.278	-18.462	591.7889	591.825	94598.360		-18.370	591.7830	591.812	Brig. Abut. 'B'	94660.180	-17.509	591.7390		591.739	Brig. Abut. 'B'	94644.677	-2.817			592.2334	592.233	Brig. Abut. 'B'	94624.677				-2.727	592.2265	592.226	Brig. Abut. 'B'					94604.788	-2.637	592.2196	592.219	94670.281				-17.367	591.7321	591.748	94680.382	-17.225			591.7252	591.757	94690.483	-17.083	591.7183		591.766	94700.584	-16.941	591.7114	591.775	94710.685	-16.799	591.7045	591.784			⑤	Brig. Abut. 'A'	94439.497	-18.308			591.8456		591.866	Brig. Abut. 'A'	94409.509		-10.909	592.0869		592.086			Brig. Abut. 'A'	94389.620	-10.819	592.0840		592.084					Brig. Abut. 'A'	94369.731	-10.729	592.0811				592.081	94449.580	-18.409	591.8438			591.876	94459.663	-18.498	591.8417		591.877	94469.747	-18.573	591.8392	591.866	94479.831	-18.634	591.8365	591.849	94489.915	-18.683	591.8335				591.835	Pier	94497.536	-18.711		591.8310		591.831		Pier	94479.341	-3.631	592.3167		592.316				Pier	94459.403	-3.717	592.3104	592.347						Pier	94439.514	-3.627	592.3030				592.397	94507.619	-18.736	591.8275			591.851	94517.701	-18.748	591.8237		591.881	94527.784	-18.747	591.8196	591.910	94537.866	-18.733	591.8152	591.924	94547.949	-18.706			591.8106	591.923		Pier	94558.031		-18.665	591.8056	591.904			Pier		94568.114	-18.611	591.8004	591.870				Pier		94578.196	-18.544	591.7948				591.831		Pier	94588.278	-18.462	591.7889				591.825	94568.114	-18.611	591.8004			591.870	94578.196	-18.544	591.7948	591.831		94588.278	-18.462	591.7889	591.825	94598.360	-18.370	591.7830		591.812	Brig. Abut. 'B'	94660.180	-17.509			591.7390	591.739	Brig. Abut. 'B'	94644.677				-2.817	592.2334	592.233	Brig. Abut. 'B'					94624.677	-2.727	592.2265	592.226				Brig. Abut. 'B'	94604.788	-2.637	592.2196	592.219	94670.281			-17.367	591.7321	
	Pier	94558.031	-18.665	591.8056	591.904			Pier	94568.114	-18.611	591.8004	591.870				Pier	94578.196	-18.544	591.7948	591.831					Pier		94588.278	-18.462	591.7889	591.825	
		94568.114	-18.611	591.8004	591.870				94578.196	-18.544	591.7948	591.831					94588.278	-18.462	591.7889	591.825						94598.360	-18.370	591.7830	591.812	Brig. Abut. 'B'				94660.180	-17.509	591.7390	591.739	Brig. Abut. 'B'	94644.677			-2.817	592.2334	592.233	Brig. Abut. 'B'	94624.677	-2.727		592.2265	592.226	Brig. Abut. 'B'	94604.788	-2.637	592.2196	592.219	94670.281	-17.367	591.7321	591.748	94680.382	-17.225	591.7252	591.757	94690.483	-17.083		591.7183	591.766	94700.584		-16.941		591.7114	591.775			94710.685	-16.799		591.7045				591.784	⑤	Brig. Abut. 'A'					94439.497	-18.308	591.8456	591.866	Brig. Abut. 'A'	94409.509			-10.909	592.0869	592.086	Brig. Abut. 'A'	94389.620	-10.819		592.0840	592.084	Brig. Abut. 'A'	94369.731	-10.729	592.0811	592.081	94449.580	-18.409	591.8438	591.876	94459.663	-18.498	591.8417	591.877	94469.747					-18.573	591.8392			591.866		94479.831		-18.634		591.8365	591.849		94489.915				-18.683	591.8335	591.835		Pier	94497.536					-18.711	591.8310	591.831	Pier			94479.341	-3.631	592.3167	592.316	Pier		94459.403	-3.717	592.3104	592.347	Pier	94439.514	-3.627	592.3030	592.397	94507.619	-18.736	591.8275	591.851	94517.701	-18.748	591.8237	591.881				94527.784		-18.747	591.8196		591.910		94537.866			-18.733	591.8152	591.924		94547.949					-18.706	591.8106	591.923	Pier					94558.031		-18.665	591.8056	591.904			Pier	94568.114	-18.611	591.8004	591.870		Pier	94578.196	-18.544	591.7948	591.831	Pier	94588.278	-18.462	591.7889	591.825	94568.114	-18.611	591.8004	591.870	94578.196	-18.544	591.7948			591.831	94588.278			-18.462		591.7889	591.825	94598.360				-18.370	591.7830	591.812	Brig. Abut. 'B'	94660.180			-17.509		591.7390	591.739	Brig. Abut. 'B'	94644.677	-2.817			592.2334	592.233		Brig. Abut. 'B'	94624.677	-2.727		592.2265	592.226	Brig. Abut. 'B'	94604.788	-2.637	592.2196	592.219	94670.281	-17.367	591.7321	
		94578.196	-18.544	591.7948	591.831				94588.278	-18.462	591.7889	591.825					94598.360	-18.370	591.7830	591.812	Brig. Abut. 'B'	94660.180				-17.509	591.7390	591.739	Brig. Abut. 'B'		94644.677			-2.817	592.2334	592.233	Brig. Abut. 'B'		94624.677	-2.727		592.2265	592.226	Brig. Abut. 'B'		94604.788	-2.637	592.2196	592.219	94670.281		-17.367	591.7321	591.748	94680.382	-17.225	591.7252	591.757	94690.483	-17.083	591.7183	591.766	94700.584	-16.941	591.7114		591.775	94710.685	-16.799		591.7045		591.784	⑤			Brig. Abut. 'A'	94439.497		-18.308			591.8456	591.866						Brig. Abut. 'A'	94409.509	-10.909	592.0869	592.086		Brig. Abut. 'A'		94389.620	-10.819	592.0840	592.084		Brig. Abut. 'A'	94369.731	-10.729	592.0811	592.081		94449.580	-18.409	591.8438	591.876	94459.663	-18.498	591.8417	591.877	94469.747	-18.573	591.8392	591.866	94479.831					-18.634	591.8365			591.849		94489.915		-18.683		591.8335	591.835	Pier	94497.536				-18.711	591.8310	591.831			Pier			94479.341		-3.631	592.3167	592.316		Pier		94459.403	-3.717	592.3104	592.347		Pier	94439.514	-3.627	592.3030	592.397		94507.619	-18.736	591.8275	591.851	94517.701	-18.748	591.8237	591.881	94527.784	-18.747	591.8196	591.910				94537.866		-18.733	591.8152		591.924		94547.949			-18.706	591.8106	591.923		Pier	94558.031				-18.665	591.8056	591.904			Pier			94568.114		-18.611	591.8004	591.870	Pier			94578.196	-18.544	591.7948	591.831	Pier		94588.278	-18.462	591.7889	591.825		94568.114	-18.611	591.8004	591.870	94578.196	-18.544	591.7948	591.831	94588.278	-18.462	591.7889			591.825	94598.360			-18.370	591.7830	591.812	Brig. Abut. 'B'	94660.180		-17.509		591.7390	591.739	Brig. Abut. 'B'		94644.677	-2.817		592.2334		592.233	Brig. Abut. 'B'		94624.677	-2.727	592.2265		592.226	Brig. Abut. 'B'			94604.788	-2.637	592.2196	592.219	94670.281		-17.367	591.7321	
		94588.278	-18.462	591.7889	591.825				94598.360	-18.370	591.7830	591.812	Brig. Abut. 'B'	94660.180			-17.509	591.7390	591.739	Brig. Abut. 'B'		94644.677	-2.817			592.2334	592.233	Brig. Abut. 'B'			94624.677	-2.727		592.2265	592.226	Brig. Abut. 'B'			94604.788	-2.637	592.2196	592.219	94670.281			-17.367	591.7321	591.748	94680.382	-17.225		591.7252	591.757	94690.483	-17.083	591.7183	591.766	94700.584	-16.941	591.7114	591.775	94710.685	-16.799	591.7045	591.784		⑤	Brig. Abut. 'A'	94439.497		-18.308		591.8456			591.866		Brig. Abut. 'A'		94409.509		-10.909	592.0869	592.086					Brig. Abut. 'A'		94389.620	-10.819	592.0840	592.084			Brig. Abut. 'A'	94369.731	-10.729	592.0811	592.081			94449.580	-18.409	591.8438	591.876		94459.663	-18.498	591.8417	591.877	94469.747	-18.573	591.8392	591.866	94479.831	-18.634	591.8365	591.849	94489.915					-18.683	591.8335		591.835	Pier		94497.536		-18.711		591.8310	591.831		Pier	94479.341			-3.631	592.3167	592.316					Pier	94459.403		-3.717	592.3104	592.347			Pier	94439.514	-3.627	592.3030	592.397			94507.619	-18.736	591.8275	591.851		94517.701	-18.748	591.8237	591.881	94527.784	-18.747	591.8196	591.910	94537.866	-18.733	591.8152	591.924				94547.949		-18.706	591.8106		591.923	Pier	94558.031			-18.665	591.8056	591.904			Pier		94568.114		-18.611	591.8004	591.870				Pier		94578.196		-18.544	591.7948	591.831		Pier		94588.278	-18.462	591.7889	591.825			94568.114	-18.611	591.8004	591.870		94578.196	-18.544	591.7948	591.831	94588.278	-18.462	591.7889	591.825	94598.360	-18.370	591.7830		591.812	Brig. Abut. 'B'	94660.180	-17.509		591.7390	591.739	Brig. Abut. 'B'		94644.677	-2.817	592.2334		592.233	Brig. Abut. 'B'			94624.677	-2.727	592.2265	592.226		Brig. Abut. 'B'			94604.788	-2.637	592.2196	592.219	94670.281				-17.367	591.7321	
		94598.360	-18.370	591.7830	591.812	Brig. Abut. 'B'	94660.180		-17.509	591.7390	591.739	Brig. Abut. 'B'		94644.677	-2.817		592.2334	592.233	Brig. Abut. 'B'			94624.677	-2.727	592.2265		592.226	Brig. Abut. 'B'				94604.788	-2.637	592.2196	592.219	94670.281				-17.367	591.7321	591.748	94680.382	-17.225			591.7252	591.757	94690.483	-17.083	591.7183		591.766	94700.584	-16.941	591.7114	591.775	94710.685	-16.799	591.7045	591.784	⑤	Brig. Abut. 'A'	94439.497	-18.308	591.8456				591.866	Brig. Abut. 'A'	94409.509		-10.909		592.0869	592.086				Brig. Abut. 'A'	94389.620	-10.819	592.0840	592.084				Brig. Abut. 'A'			94369.731	-10.729	592.0811	592.081				94449.580	-18.409	591.8438	591.876			94459.663	-18.498	591.8417	591.877		94469.747	-18.573	591.8392	591.866	94479.831	-18.634	591.8365	591.849	94489.915	-18.683	591.8335	591.835	Pier		94497.536			-18.711	591.8310		591.831		Pier	94479.341		-3.631		592.3167	592.316			Pier	94459.403		-3.717	592.3104	592.347				Pier		94439.514		-3.627	592.3030	592.397				94507.619	-18.736	591.8275	591.851			94517.701	-18.748	591.8237	591.881		94527.784	-18.747	591.8196	591.910	94537.866	-18.733	591.8152	591.924	94547.949	-18.706	591.8106	591.923			Pier	94558.031		-18.665	591.8056		591.904		Pier	94568.114		-18.611	591.8004	591.870				Pier	94578.196		-18.544	591.7948	591.831					Pier	94588.278		-18.462	591.7889	591.825				94568.114	-18.611	591.8004	591.870			94578.196	-18.544	591.7948	591.831		94588.278	-18.462	591.7889	591.825	94598.360	-18.370	591.7830	591.812	Brig. Abut. 'B'	94660.180	-17.509	591.7390	591.739		Brig. Abut. 'B'	94644.677	-2.817	592.2334	592.233			Brig. Abut. 'B'	94624.677	-2.727	592.2265	592.226				Brig. Abut. 'B'	94604.788	-2.637	592.2196	592.219				94670.281	-17.367	591.7321	
Brig. Abut. 'B'	94660.180	-17.509	591.7390	591.739	Brig. Abut. 'B'		94644.677	-2.817	592.2334	592.233	Brig. Abut. 'B'			94624.677	-2.727	592.2265	592.226	Brig. Abut. 'B'				94604.788	-2.637	592.2196	592.219	
	94670.281	-17.367	591.7321	591.748			94680.382	-17.225	591.7252	591.757				94690.483	-17.083	591.7183	591.766					94700.584	-16.941	591.7114	591.775	94710.685					-16.799	591.7045	591.784	⑤	Brig. Abut. 'A'				94439.497	-18.308	591.8456	591.866	Brig. Abut. 'A'			94409.509	-10.909	592.0869	592.086	Brig. Abut. 'A'		94389.620	-10.819	592.0840	592.084	Brig. Abut. 'A'	94369.731	-10.729	592.0811	592.081			94449.580	-18.409	591.8438	591.876			94459.663		-18.498	591.8417	591.877		94469.747	-18.573			591.8392		591.866	94479.831	-18.634	591.8365			591.849				94489.915	-18.683	591.8335	591.835				Pier	94497.536	-18.711	591.8310			591.831	Pier	94479.341	-3.631		592.3167	592.316	Pier	94459.403	-3.717	592.3104	592.347	Pier	94439.514	-3.627	592.3030	592.397			94507.619		-18.736	591.8275	591.851		94517.701			-18.748	591.8237	591.881		94527.784	-18.747				591.8196	591.910	94537.866	-18.733	591.8152						591.924	94547.949	-18.706	591.8106	591.923				Pier	94558.031	-18.665	591.8056			591.904	Pier	94568.114	-18.611		591.8004	591.870	Pier	94578.196	-18.544	591.7948	591.831	Pier	94588.278	-18.462	591.7889	591.825				94568.114	-18.611	591.8004	591.870		94578.196			-18.544	591.7948	591.831	94588.278	-18.462					591.7889	591.825	94598.360	-18.370	591.7830	591.812	Brig. Abut. 'B'				94660.180	-17.509	591.7390	591.739	Brig. Abut. 'B'			94644.677	-2.817	592.2334	592.233	Brig. Abut. 'B'		94624.677	-2.727	592.2265	592.226	Brig. Abut. 'B'	94604.788	-2.637	592.2196	592.219	94670.281	-17.367	591.7321	
	94680.382	-17.225	591.7252	591.757			94690.483	-17.083	591.7183	591.766				94700.584	-16.941	591.7114	591.775					94710.685	-16.799	591.7045	591.784	⑤				Brig. Abut. 'A'	94439.497	-18.308	591.8456					591.866	Brig. Abut. 'A'	94409.509	-10.909	592.0869			592.086	Brig. Abut. 'A'	94389.620	-10.819	592.0840		592.084	Brig. Abut. 'A'	94369.731	-10.729	592.0811		592.081	94449.580	-18.409	591.8438			591.876	94459.663	-18.498	591.8417			591.877		94469.747	-18.573	591.8392		591.866	94479.831			-18.634		591.8365	591.849	94489.915	-18.683		591.8335	591.835				Pier	94497.536	-18.711	591.8310	591.831				Pier	94479.341	-3.631	592.3167		592.316		Pier	94459.403	-3.717	592.3104	592.347		Pier	94439.514	-3.627	592.3030		592.397	94507.619	-18.736	591.8275			591.851		94517.701	-18.748	591.8237		591.881			94527.784	-18.747	591.8196		591.910	94537.866				-18.733	591.8152	591.924	94547.949	-18.706		591.8106				591.923	Pier	94558.031	-18.665	591.8056	591.904				Pier	94568.114	-18.611	591.8004		591.870		Pier	94578.196	-18.544	591.7948	591.831		Pier	94588.278	-18.462	591.7889		591.825	94568.114	-18.611	591.8004				591.870	94578.196	-18.544	591.7948		591.831			94588.278	-18.462	591.7889	591.825	94598.360	-18.370	591.7830			591.812	Brig. Abut. 'B'	94660.180	-17.509	591.7390	591.739		Brig. Abut. 'B'			94644.677	-2.817	592.2334	592.233		Brig. Abut. 'B'		94624.677	-2.727	592.2265	592.226		Brig. Abut. 'B'	94604.788	-2.637	592.2196	592.219		94670.281	-17.367	591.7321	
	94690.483	-17.083	591.7183	591.766			94700.584	-16.941	591.7114	591.775				94710.685	-16.799	591.7045	591.784				⑤	Brig. Abut. 'A'	94439.497	-18.308	591.8456				591.866		Brig. Abut. 'A'	94409.509	-10.909				592.0869	592.086		Brig. Abut. 'A'	94389.620	-10.819		592.0840	592.084		Brig. Abut. 'A'	94369.731	-10.729		592.0811		592.081	94449.580	-18.409		591.8438	591.876	94459.663	-18.498			591.8417	591.877	94469.747	-18.573			591.8392		591.866	94479.831	-18.634		591.8365	591.849	94489.915		-18.683		591.8335	591.835	Pier	94497.536		-18.711	591.8310			591.831		Pier	94479.341	-3.631	592.3167	592.316				Pier	94459.403	-3.717	592.3104	592.347			Pier	94439.514	-3.627	592.3030			592.397	94507.619	-18.736		591.8275	591.851	94517.701	-18.748			591.8237		591.881	94527.784	-18.747		591.8196			591.910	94537.866	-18.733		591.8152	591.924	94547.949			-18.706	591.8106	591.923	Pier	94558.031		-18.665	591.8056			591.904		Pier	94568.114	-18.611	591.8004	591.870				Pier	94578.196	-18.544	591.7948	591.831			Pier	94588.278	-18.462	591.7889			591.825	94568.114	-18.611		591.8004	591.870	94578.196	-18.544				591.7948	591.831	94588.278	-18.462	591.7889	591.825	94598.360		-18.370	591.7830	591.812	Brig. Abut. 'B'	94660.180	-17.509	591.7390	591.739		Brig. Abut. 'B'		94644.677	-2.817	592.2334	592.233			Brig. Abut. 'B'		94624.677	-2.727	592.2265	592.226			Brig. Abut. 'B'	94604.788	-2.637	592.2196	592.219			94670.281	-17.367	591.7321	
	94700.584	-16.941	591.7114	591.775			94710.685	-16.799	591.7045	591.784			⑤	Brig. Abut. 'A'	94439.497	-18.308	591.8456			591.866			Brig. Abut. 'A'	94409.509	-10.909			592.0869	592.086			Brig. Abut. 'A'	94389.620			-10.819	592.0840	592.084			Brig. Abut. 'A'	94369.731		-10.729	592.0811			592.081	94449.580		-18.409		591.8438	591.876	94459.663		-18.498	591.8417	591.877	94469.747			-18.573	591.8392	591.866	94479.831		-18.634	591.8365		591.849	94489.915	-18.683		591.8335	591.835	Pier	94497.536	-18.711		591.8310	591.831		Pier		94479.341	-3.631		592.3167	592.316			Pier	94459.403	-3.717	592.3104	592.347				Pier	94439.514	-3.627	592.3030				592.397	94507.619	-18.736			591.8275	591.851	94517.701		-18.748	591.8237	591.881	94527.784			-18.747		591.8196	591.910	94537.866		-18.733	591.8152		591.924	94547.949	-18.706		591.8106	591.923	Pier	94558.031		-18.665	591.8056	591.904		Pier		94568.114	-18.611		591.8004	591.870			Pier	94578.196	-18.544	591.7948	591.831				Pier	94588.278	-18.462	591.7889				591.825	94568.114	-18.611			591.8004	591.870	94578.196		-18.544	591.7948	591.831	94588.278		-18.462	591.7889	591.825	94598.360	-18.370	591.7830	591.812	Brig. Abut. 'B'	94660.180	-17.509	591.7390	591.739	Brig. Abut. 'B'		94644.677	-2.817	592.2334	592.233	Brig. Abut. 'B'			94624.677	-2.727	592.2265	592.226				Brig. Abut. 'B'	94604.788	-2.637	592.2196	592.219				94670.281	-17.367	591.7321	
	94710.685	-16.799	591.7045	591.784		⑤	Brig. Abut. 'A'	94439.497	-18.308	591.8456		591.866			Brig. Abut. 'A'	94409.509	-10.909		592.0869	592.086				Brig. Abut. 'A'	94389.620		-10.819	592.0840	592.084				Brig. Abut. 'A'			94369.731	-10.729	592.0811				592.081		94449.580	-18.409			591.8438	591.876		94459.663		-18.498	591.8417	591.877		94469.747	-18.573	591.8392	591.866		94479.831	-18.634	591.8365	591.849	94489.915		-18.683	591.8335	591.835	Pier	94497.536	-18.711		591.8310	591.831		Pier	94479.341	-3.631	592.3167	592.316				Pier	94459.403	-3.717	592.3104	592.347				Pier	94439.514	-3.627	592.3030					592.397	94507.619	-18.736				591.8275	591.851	94517.701			-18.748	591.8237	591.881		94527.784	-18.747	591.8196	591.910	94537.866		-18.733		591.8152	591.924	94547.949		-18.706	591.8106	591.923	Pier	94558.031	-18.665		591.8056	591.904		Pier	94568.114	-18.611	591.8004	591.870				Pier	94578.196	-18.544	591.7948	591.831				Pier	94588.278	-18.462	591.7889					591.825	94568.114	-18.611				591.8004	591.870	94578.196			-18.544	591.7948	591.831		94588.278	-18.462	591.7889	591.825	94598.360	-18.370	591.7830	591.812	Brig. Abut. 'B'	94660.180	-17.509	591.7390		591.739	Brig. Abut. 'B'	94644.677	-2.817			592.2334	592.233	Brig. Abut. 'B'	94624.677				-2.727	592.2265	592.226	Brig. Abut. 'B'					94604.788	-2.637	592.2196	592.219				94670.281	-17.367	591.7321	
⑤	Brig. Abut. 'A'	94439.497	-18.308	591.8456	591.866			Brig. Abut. 'A'	94409.509	-10.909	592.0869	592.086				Brig. Abut. 'A'	94389.620	-10.819	592.0840	592.084					Brig. Abut. 'A'		94369.731	-10.729	592.0811							592.081	
		94449.580	-18.409	591.8438	591.876				94459.663	-18.498	591.8417	591.877					94469.747	-18.573	591.8392	591.866							94479.831	-18.634	591.8365						591.849	94489.915	-18.683	591.8335				591.835	Pier	94497.536	-18.711			591.8310	591.831	Pier	94479.341		-3.631	592.3167	592.316	Pier	94459.403	-3.717	592.3104	592.347		Pier	94439.514	-3.627	592.3030	592.397		94507.619	-18.736	591.8275		591.851	94517.701		-18.748	591.8237			591.881	94527.784	-18.747	591.8196					591.910	94537.866	-18.733	591.8152					591.924	94547.949	-18.706	591.8106				591.923	Pier	94558.031	-18.665			591.8056	591.904	Pier	94568.114		-18.611	591.8004	591.870	Pier	94578.196	-18.544	591.7948	591.831	Pier		94588.278		-18.462	591.7889	591.825		94568.114	-18.611	591.8004		591.870	94578.196		-18.544	591.7948			591.831	94588.278	-18.462	591.7889			591.825		94598.360	-18.370	591.7830	591.812	Brig. Abut. 'B'				94660.180	-17.509	591.7390	591.739	Brig. Abut. 'B'			94644.677	-2.817	592.2334	592.233	Brig. Abut. 'B'		94624.677	-2.727	592.2265	592.226	Brig. Abut. 'B'	94604.788	-2.637	592.2196	592.219	94670.281	-17.367	591.7321	
		94459.663	-18.498	591.8417	591.877				94469.747	-18.573	591.8392	591.866					94479.831	-18.634	591.8365	591.849							94489.915	-18.683	591.8335	591.835					Pier	94497.536	-18.711	591.8310	591.831			Pier		94479.341	-3.631	592.3167		592.316	Pier		94459.403	-3.717	592.3104	592.347	Pier		94439.514	-3.627	592.3030	592.397			94507.619	-18.736	591.8275	591.851		94517.701	-18.748	591.8237		591.881	94527.784		-18.747	591.8196			591.910	94537.866	-18.733	591.8152					591.924	94547.949	-18.706	591.8106	591.923				Pier	94558.031	-18.665	591.8056	591.904			Pier		94568.114	-18.611	591.8004		591.870	Pier		94578.196	-18.544	591.7948	591.831	Pier		94588.278	-18.462	591.7889	591.825			94568.114		-18.611	591.8004	591.870		94578.196	-18.544	591.7948		591.831	94588.278	-18.462	591.7889	591.825			94598.360	-18.370	591.7830	591.812	Brig. Abut. 'B'		94660.180		-17.509	591.7390	591.739	Brig. Abut. 'B'		94644.677			-2.817	592.2334	592.233	Brig. Abut. 'B'		94624.677		-2.727	592.2265	592.226	Brig. Abut. 'B'		94604.788	-2.637	592.2196	592.219	94670.281		-17.367	591.7321	
		94469.747	-18.573	591.8392	591.866				94479.831	-18.634	591.8365	591.849					94489.915	-18.683	591.8335	591.835		Pier					94497.536	-18.711	591.8310	591.831	Pier					94479.341	-3.631	592.3167	592.316	Pier				94459.403	-3.717	592.3104	592.347	Pier			94439.514	-3.627	592.3030	592.397			94507.619	-18.736	591.8275	591.851			94517.701	-18.748	591.8237	591.881		94527.784	-18.747	591.8196		591.910	94537.866		-18.733	591.8152			591.924	94547.949	-18.706	591.8106	591.923				Pier	94558.031	-18.665	591.8056	591.904	Pier				94568.114	-18.611	591.8004	591.870	Pier				94578.196	-18.544	591.7948	591.831	Pier			94588.278	-18.462	591.7889	591.825			94568.114	-18.611	591.8004	591.870			94578.196		-18.544	591.7948	591.831	94588.278	-18.462	591.7889	591.825		94598.360	-18.370	591.7830	591.812	Brig. Abut. 'B'	94660.180		-17.509	591.7390	591.739	Brig. Abut. 'B'		94644.677	-2.817		592.2334	592.233	Brig. Abut. 'B'			94624.677	-2.727		592.2265	592.226	Brig. Abut. 'B'			94604.788	-2.637	592.2196	592.219	94670.281			-17.367	591.7321	
		94479.831	-18.634	591.8365	591.849				94489.915	-18.683	591.8335	591.835		Pier			94497.536	-18.711	591.8310	591.831			Pier				94479.341	-3.631	592.3167	592.316		Pier				94459.403	-3.717	592.3104	592.347		Pier			94439.514	-3.627	592.3030	592.397				94507.619	-18.736	591.8275	591.851			94517.701	-18.748	591.8237	591.881			94527.784	-18.747	591.8196	591.910		94537.866	-18.733	591.8152		591.924	94547.949		-18.706	591.8106	591.923		Pier	94558.031	-18.665	591.8056	591.904	Pier				94568.114	-18.611	591.8004	591.870		Pier			94578.196	-18.544	591.7948	591.831		Pier			94588.278	-18.462	591.7889	591.825				94568.114	-18.611	591.8004	591.870			94578.196	-18.544	591.7948	591.831		94588.278	-18.462		591.7889	591.825	94598.360	-18.370	591.7830	591.812	Brig. Abut. 'B'	94660.180	-17.509	591.7390	591.739	Brig. Abut. 'B'		94644.677	-2.817	592.2334	592.233	Brig. Abut. 'B'			94624.677	-2.727	592.2265	592.226	Brig. Abut. 'B'				94604.788	-2.637	592.2196	592.219	94670.281				-17.367	591.7321	
		94489.915	-18.683	591.8335	591.835		Pier		94497.536	-18.711	591.8310	591.831			Pier		94479.341	-3.631	592.3167	592.316				Pier			94459.403	-3.717	592.3104	592.347			Pier			94439.514	-3.627	592.3030	592.397					94507.619	-18.736	591.8275	591.851				94517.701	-18.748	591.8237	591.881			94527.784	-18.747	591.8196	591.910			94537.866	-18.733	591.8152	591.924		94547.949	-18.706	591.8106	591.923	Pier	94558.031		-18.665	591.8056	591.904	Pier		94568.114	-18.611	591.8004	591.870			Pier		94578.196	-18.544	591.7948	591.831			Pier		94588.278	-18.462	591.7889	591.825					94568.114	-18.611	591.8004	591.870				94578.196	-18.544	591.7948	591.831			94588.278	-18.462	591.7889	591.825		94598.360	-18.370	591.7830	591.812	Brig. Abut. 'B'	94660.180	-17.509	591.7390	591.739		Brig. Abut. 'B'	94644.677	-2.817	592.2334			592.233	Brig. Abut. 'B'	94624.677	-2.727				592.2265	592.226	Brig. Abut. 'B'	94604.788					-2.637	592.2196	592.219	94670.281	-17.367				591.7321	
	Pier	94497.536	-18.711	591.8310	591.831			Pier	94479.341	-3.631	592.3167	592.316				Pier	94459.403	-3.717	592.3104	592.347					Pier		94439.514	-3.627	592.3030	592.397	
		94507.619	-18.736	591.8275	591.851				94517.701	-18.748	591.8237	591.881					94527.784	-18.747	591.8196	591.910							94537.866	-18.733	591.8152	591.924						94547.949	-18.706	591.8106	591.923				Pier	94558.031	-18.665	591.8056	591.904			Pier	94568.114	-18.611	591.8004	591.870		Pier	94578.196	-18.544	591.7948	591.831		Pier	94588.278	-18.462	591.7889	591.825		94568.114	-18.611	591.8004	591.870		94578.196		-18.544	591.7948	591.831			94588.278	-18.462	591.7889	591.825		94598.360			-18.370	591.7830	591.812	Brig. Abut. 'B'				94660.180	-17.509	591.7390	591.739	Brig. Abut. 'B'			94644.677	-2.817	592.2334	592.233	Brig. Abut. 'B'	94624.677		-2.727	592.2265	592.226	Brig. Abut. 'B'	94604.788	-2.637	592.2196	592.219	94670.281	-17.367	591.7321	
		94517.701	-18.748	591.8237	591.881				94527.784	-18.747	591.8196	591.910					94537.866	-18.733	591.8152	591.924							94547.949	-18.706	591.8106	591.923					Pier	94558.031	-18.665	591.8056	591.904			Pier		94568.114	-18.611	591.8004	591.870		Pier		94578.196	-18.544	591.7948	591.831	Pier		94588.278	-18.462	591.7889	591.825			94568.114	-18.611	591.8004	591.870		94578.196	-18.544	591.7948	591.831		94588.278	-18.462	591.7889	591.825	94598.360			-18.370	591.7830	591.812	Brig. Abut. 'B'		94660.180		-17.509	591.7390	591.739	Brig. Abut. 'B'		94644.677			-2.817	592.2334	592.233	Brig. Abut. 'B'		94624.677		-2.727	592.2265	592.226	Brig. Abut. 'B'		94604.788	-2.637	592.2196	592.219	94670.281		-17.367	591.7321	
		94527.784	-18.747	591.8196	591.910				94537.866	-18.733	591.8152	591.924					94547.949	-18.706	591.8106	591.923		Pier					94558.031	-18.665	591.8056	591.904	Pier					94568.114	-18.611	591.8004	591.870	Pier				94578.196	-18.544	591.7948	591.831	Pier			94588.278	-18.462	591.7889	591.825			94568.114	-18.611	591.8004	591.870			94578.196	-18.544	591.7948	591.831	94588.278	-18.462	591.7889	591.825	94598.360		-18.370	591.7830	591.812	Brig. Abut. 'B'	94660.180		-17.509	591.7390	591.739	Brig. Abut. 'B'		94644.677	-2.817		592.2334	592.233	Brig. Abut. 'B'			94624.677	-2.727		592.2265	592.226	Brig. Abut. 'B'			94604.788	-2.637	592.2196	592.219	94670.281			-17.367	591.7321	
		94537.866	-18.733	591.8152	591.924				94547.949	-18.706	591.8106	591.923		Pier			94558.031	-18.665	591.8056	591.904			Pier				94568.114	-18.611	591.8004	591.870		Pier				94578.196	-18.544	591.7948	591.831		Pier			94588.278	-18.462	591.7889	591.825				94568.114	-18.611	591.8004	591.870			94578.196	-18.544	591.7948	591.831	94588.278		-18.462	591.7889	591.825	94598.360	-18.370	591.7830	591.812	Brig. Abut. 'B'	94660.180	-17.509	591.7390	591.739	Brig. Abut. 'B'		94644.677	-2.817	592.2334	592.233	Brig. Abut. 'B'			94624.677	-2.727	592.2265	592.226	Brig. Abut. 'B'				94604.788	-2.637	592.2196	592.219	94670.281				-17.367	591.7321	
		94547.949	-18.706	591.8106	591.923		Pier		94558.031	-18.665	591.8056	591.904			Pier		94568.114	-18.611	591.8004	591.870				Pier			94578.196	-18.544	591.7948	591.831			Pier			94588.278	-18.462	591.7889	591.825					94568.114	-18.611	591.8004	591.870				94578.196	-18.544	591.7948	591.831			94588.278	-18.462	591.7889	591.825	94598.360		-18.370	591.7830	591.812	Brig. Abut. 'B'	94660.180	-17.509	591.7390		591.739	Brig. Abut. 'B'	94644.677	-2.817			592.2334	592.233	Brig. Abut. 'B'	94624.677				-2.727	592.2265	592.226	Brig. Abut. 'B'					94604.788	-2.637	592.2196	592.219	94670.281				-17.367	591.7321	
	Pier	94558.031	-18.665	591.8056	591.904			Pier	94568.114	-18.611	591.8004	591.870				Pier	94578.196	-18.544	591.7948	591.831					Pier		94588.278	-18.462	591.7889	591.825	
		94568.114	-18.611	591.8004	591.870				94578.196	-18.544	591.7948	591.831					94588.278	-18.462	591.7889	591.825						94598.360	-18.370	591.7830	591.812	Brig. Abut. 'B'				94660.180	-17.509	591.7390	591.739	Brig. Abut. 'B'	94644.677			-2.817	592.2334	592.233	Brig. Abut. 'B'	94624.677	-2.727		592.2265	592.226	Brig. Abut. 'B'	94604.788	-2.637	592.2196	592.219	94670.281	-17.367	591.7321	
		94578.196	-18.544	591.7948	591.831				94588.278	-18.462	591.7889	591.825					94598.360	-18.370	591.7830	591.812	Brig. Abut. 'B'	94660.180				-17.509	591.7390	591.739	Brig. Abut. 'B'		94644.677			-2.817	592.2334	592.233	Brig. Abut. 'B'		94624.677	-2.727		592.2265	592.226	Brig. Abut. 'B'		94604.788	-2.637	592.2196	592.219	94670.281		-17.367	591.7321	
		94588.278	-18.462	591.7889	591.825				94598.360	-18.370	591.7830	591.812	Brig. Abut. 'B'	94660.180			-17.509	591.7390	591.739	Brig. Abut. 'B'		94644.677	-2.817			592.2334	592.233	Brig. Abut. 'B'			94624.677	-2.727		592.2265	592.226	Brig. Abut. 'B'			94604.788	-2.637	592.2196	592.219	94670.281			-17.367	591.7321	
		94598.360	-18.370	591.7830	591.812	Brig. Abut. 'B'	94660.180		-17.509	591.7390	591.739	Brig. Abut. 'B'		94644.677	-2.817		592.2334	592.233	Brig. Abut. 'B'			94624.677	-2.727	592.2265		592.226	Brig. Abut. 'B'				94604.788	-2.637	592.2196	592.219	94670.281				-17.367	591.7321	
Brig. Abut. 'B'	94660.180	-17.509	591.7390	591.739	Brig. Abut. 'B'		94644.677	-2.817	592.2334	592.233	Brig. Abut. 'B'			94624.677	-2.727	592.2265	592.226	Brig. Abut. 'B'				94604.788	-2.637	592.2196	592.219	
	94670.281	-17.367	591.7321	

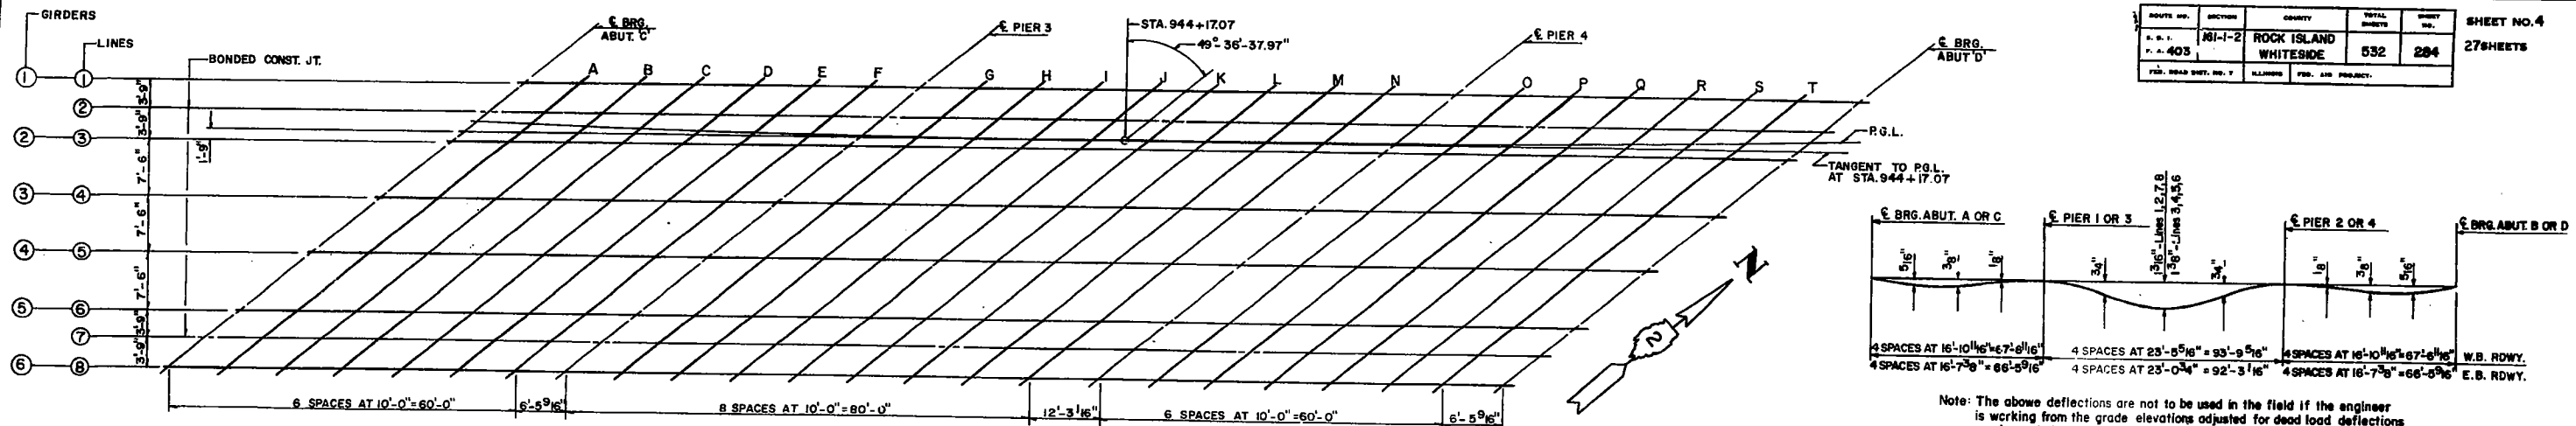

ROUTE NO.	SECTION	COUNTY	TOTAL SHEETS	SHEET NO.
161-1-2	ROCK ISLAND	WHITE SIDE	532	284
FA 403				
FILE: ROAD DIST. NO. 7	ILLINOIS	FOR: AID PROJECT		


SHEET NO. 4
27 SHEETS

EAST BOUND RDWY.

LINES	LOCATION	STATION	RADIAL OFFSET FROM P.G.L.	THEORETICAL GRADE ELEVATION	THEORETICAL ELEVATIONS ADJUSTED FOR DEAD LOAD DEFLECTION
①	Brg. Abut. 'C'	94311.770	-5.020	592.1916	592.191
		94321.720	-5.151	592.1977	592.196
		94331.669	-5.270	592.2035	592.202
		94341.620	-5.375	592.2090	592.208
		94351.570	-5.467	592.2142	592.213
		94361.521	-5.546	592.2192	592.218
	PIER 3	94371.471	-5.613	592.2239	592.223
		94377.903	-5.649	592.2268	592.226
		94387.853	-5.693	592.2310	592.231
		94397.803	-5.725	592.2350	592.234
		94407.753	-5.744	592.2387	592.238
		94417.703	-5.749	592.2421	592.241
	PIER 4	94427.654	-5.742	592.2452	592.244
		94437.604	-5.722	592.2481	592.247
		94447.554	-5.688	592.2506	592.250
94457.504		-5.642	592.2529	592.252	
94469.694		-5.567	592.2554	592.255	
94479.644		-5.492	592.2571	592.257	
②	Brg. Abut. 'C'	94307.4390	-1.208	592.3089	592.308
		94317.3835	-1.345	592.3151	592.314
		94327.3283	-1.469	592.3210	592.320
		94337.2735	-1.580	592.3266	592.325
		94347.2150	-1.678	592.3320	592.331
		94357.1647	-1.763	592.3371	592.336
	PIER 3	94367.1105	-1.835	592.3419	592.341
		94373.539	-1.875	592.3448	592.344
		94383.484	-1.925	592.3492	592.348
		94393.429	-1.963	592.3533	592.352
		94403.374	-1.987	592.3571	592.356
		94413.319	-1.999	592.3606	592.360
	PIER 4	94423.265	-1.997	592.3639	592.363
		94433.210	-1.982	592.3668	592.366
		94443.155	-1.955	592.3695	592.369
94453.100		-1.914	592.3720	592.372	
94465.285		-1.847	592.3746	592.374	
94475.230		-1.777	592.3764	592.376	
③	Brg. Abut. 'C'	94303.111	2.605	592.4261	592.426
		94313.051	2.462	592.4324	592.432
		94322.991	2.332	592.4384	592.438
		94332.931	2.216	592.4442	592.444
		94342.871	2.112	592.4497	592.449
		94352.812	2.021	592.4549	592.454
	PIER 3	94362.753	1.944	592.4598	592.460
		94369.178	1.901	592.4628	592.462
		94379.119	1.844	592.4673	592.467
		94389.059	1.801	592.4715	592.471
		94398.999	1.771	592.4754	592.475
		94408.940	1.754	592.4791	592.479
	PIER 4	94418.880	1.750	592.4825	592.482
		94428.820	1.759	592.4856	592.485
		94438.761	1.781	592.4884	592.488
94448.701		1.815	592.4909	592.490	
94460.880		1.876	592.4937	592.493	
94470.820		1.940	592.4956	592.495	
④	Brg. Abut. 'C'	94294.470	10.240	592.6604	592.660
		94304.399	10.086	592.6670	592.667
		94314.329	9.945	592.6732	592.673
		94324.259	9.817	592.6792	592.679
		94334.190	9.702	592.6849	592.684
		94344.121	9.600	592.6904	592.690
	PIER 3	94354.052	9.511	592.6955	592.695
		94360.471	9.461	592.6987	592.698
		94370.401	9.420	592.7034	592.703
		94380.331	9.389	592.7078	592.707
		94390.262	9.367	592.7120	592.712
		94400.193	9.353	592.7159	592.715
	PIER 4	94410.123	9.353	592.7195	592.719
		94420.054	9.350	592.7228	592.722
		94429.985	9.351	592.7259	592.725
94439.916		9.354	592.7287	592.728	
94452.083		9.330	592.7317	592.731	
94462.013		9.383	592.7339	592.733	
⑤	Brg. Abut. 'C'	94285.845	17.886	592.8946	592.894
		94295.785	17.720	592.8973	592.897
		94305.685	17.568	592.9013	592.901
		94315.605	17.429	592.9140	592.914
		94325.525	17.303	592.9200	592.920
		94335.446	17.189	592.9256	592.925
	PIER 3	94345.366	17.089	592.9310	592.931
		94351.780	17.031	592.9344	592.934
		94361.701	16.952	592.9393	592.939
		94371.621	16.886	592.9440	592.944
		94381.542	16.833	592.9484	592.948
		94391.463	16.793	592.9525	592.952
	PIER 4	94401.384	16.766	592.9563	592.956
		94411.305	16.752	592.9599	592.960
		94421.226	16.751	592.9632	592.963
94431.147		16.763	592.9662	592.966	
94443.303		16.795	592.9696	592.969	
94453.223		16.836	592.9720	592.972	
⑥	Brg. Abut. 'C'	94277.238	25.541	593.1285	593.128
		94287.147	25.364	593.1355	593.135
		94297.057	25.201	593.1422	593.142
		94306.968	25.050	593.1487	593.148
		94316.878	24.913	593.1548	593.154
		94326.789	24.788	593.1607	593.160
	PIER 3	94336.700	24.676	593.1663	593.166
		94343.107	24.611	593.1698	593.169
		94353.017	24.521	593.1750	593.175
		94362.928	24.443	593.1799	593.179
		94372.839	24.379	593.1845	593.184
		94382.750	24.327	593.1889	593.188
	PIER 4	94392.662	24.289	593.1930	593.193
		94402.573	24.264	593.1968	593.196
		94412.484	24.251	593.2003	593.200
94422.396		24.252	593.2036	593.203	
94434.539		24.270	593.2072	593.207	
94444.450		24.299	593.2099	593.210	
⑦	Brg. Abut. 'C'	94272.941	29.372	593.2455	593.245
		94282.845	29.190	593.2525	593.252
		94292.750	29.021	593.2594	593.259
		94302.655	28.865	593.2659	593.265
		94312.561	28.721	593.2722	593.272
		94322.467	28.591	593.2782	593.278
	PIER 3	94332.373	28.474	593.2839	593.283
		94338.776	28.405	593.2875	593.287
		94348.682	28.309	593.2928	593.292
		94358.588	28.226	593.2978	593.297
		94368.494	28.156	593.3025	593.302
		94378.400	28.099	593.3070	593.307
	PIER 4	94388.307	28.054	593.3112	593.311
		94398.213	28.023	593.3151	593.315
		94408.120	28.005	593.3188	593.318
94418.026		28.000	593.3222	593.322	
94430.164		28.011	593.3260	593.326	
94440.070		28.035	593.3287	593.328	
⑧	Brg. Abut. 'C'	94268.941	33.206	593.3623	593.362
		94278.845	33.018	593.3693	593.369
		94288.750	32.843	593.3765	593.376
		94298.655	32.682	593.3835	593.383
		94308.561	32.533	593.3895	593.389
		94318.467	32.397	593.3956	593.395
	PIER 3	94328.373	32.274	593.4015	593.401
		94334.450	32.201	593.4051	593.405
		94344.351	32.099	593.4105	593.410
		94354.256	32.011	593.4156	593.415
		94364.153	31.935	593.4205	593.420
		94374.055	31.872	593.4251	593.425
	PIER 4	94384.956	31.822	593.4294	593.429
		94394.858	31.785	593.4335	593.433
		94404.760	31.761	593.4372	593.437
94414.661		31.751	593.4407	593.440	
94425.793		31.755	593.4446	593.444	
94435.695		31.773	593.4475	593.447	
⑨	Brg. Abut. 'C'	94258.845	35.206	593.3956	593.395
		94268.749	35.018	593.4025	593.402
		94278.651	34.830	593.4094	593.409
		94288.553	34.642	593.4163	593.416
		94298.455	34.454	593.4232	593.423
		94308.357	34.266	593.4301	593.430
	PIER 3	94318.259	34.078	593.4370	593.437
		94328.161	33.890	593.4439	593.443
		94338.063	33.702	593.4508	593.450
		94347.965	33.514	593.4577	593.457
		94357.867	33.326	593.4646	593.464
		94367.769	33.138	593.4715	593.471
	PIER 4	94377.671	32.950	593.4784	593.478
		94387.573	32.762	593.4853	593.485
		94397.475	32.574	593.4922	593.492
94407.377		32.386	593.4991	593.499	
94417.279		32.198	593.5060	593.506	
94427.181		32.010	593.5129	593.512	

ROUTE NO.	SECTION	COUNTY	TOTAL SHEETS	SHEET NO.
U. S. 1.	161-1-2	ROCK ISLAND	532	285
F. A. 403		WHITESIDE		
FOR ROAD DIST. NO. 1	ALABAMA	FOR AD. PROJECT		

SHEET NO. 5
27 SHEETS

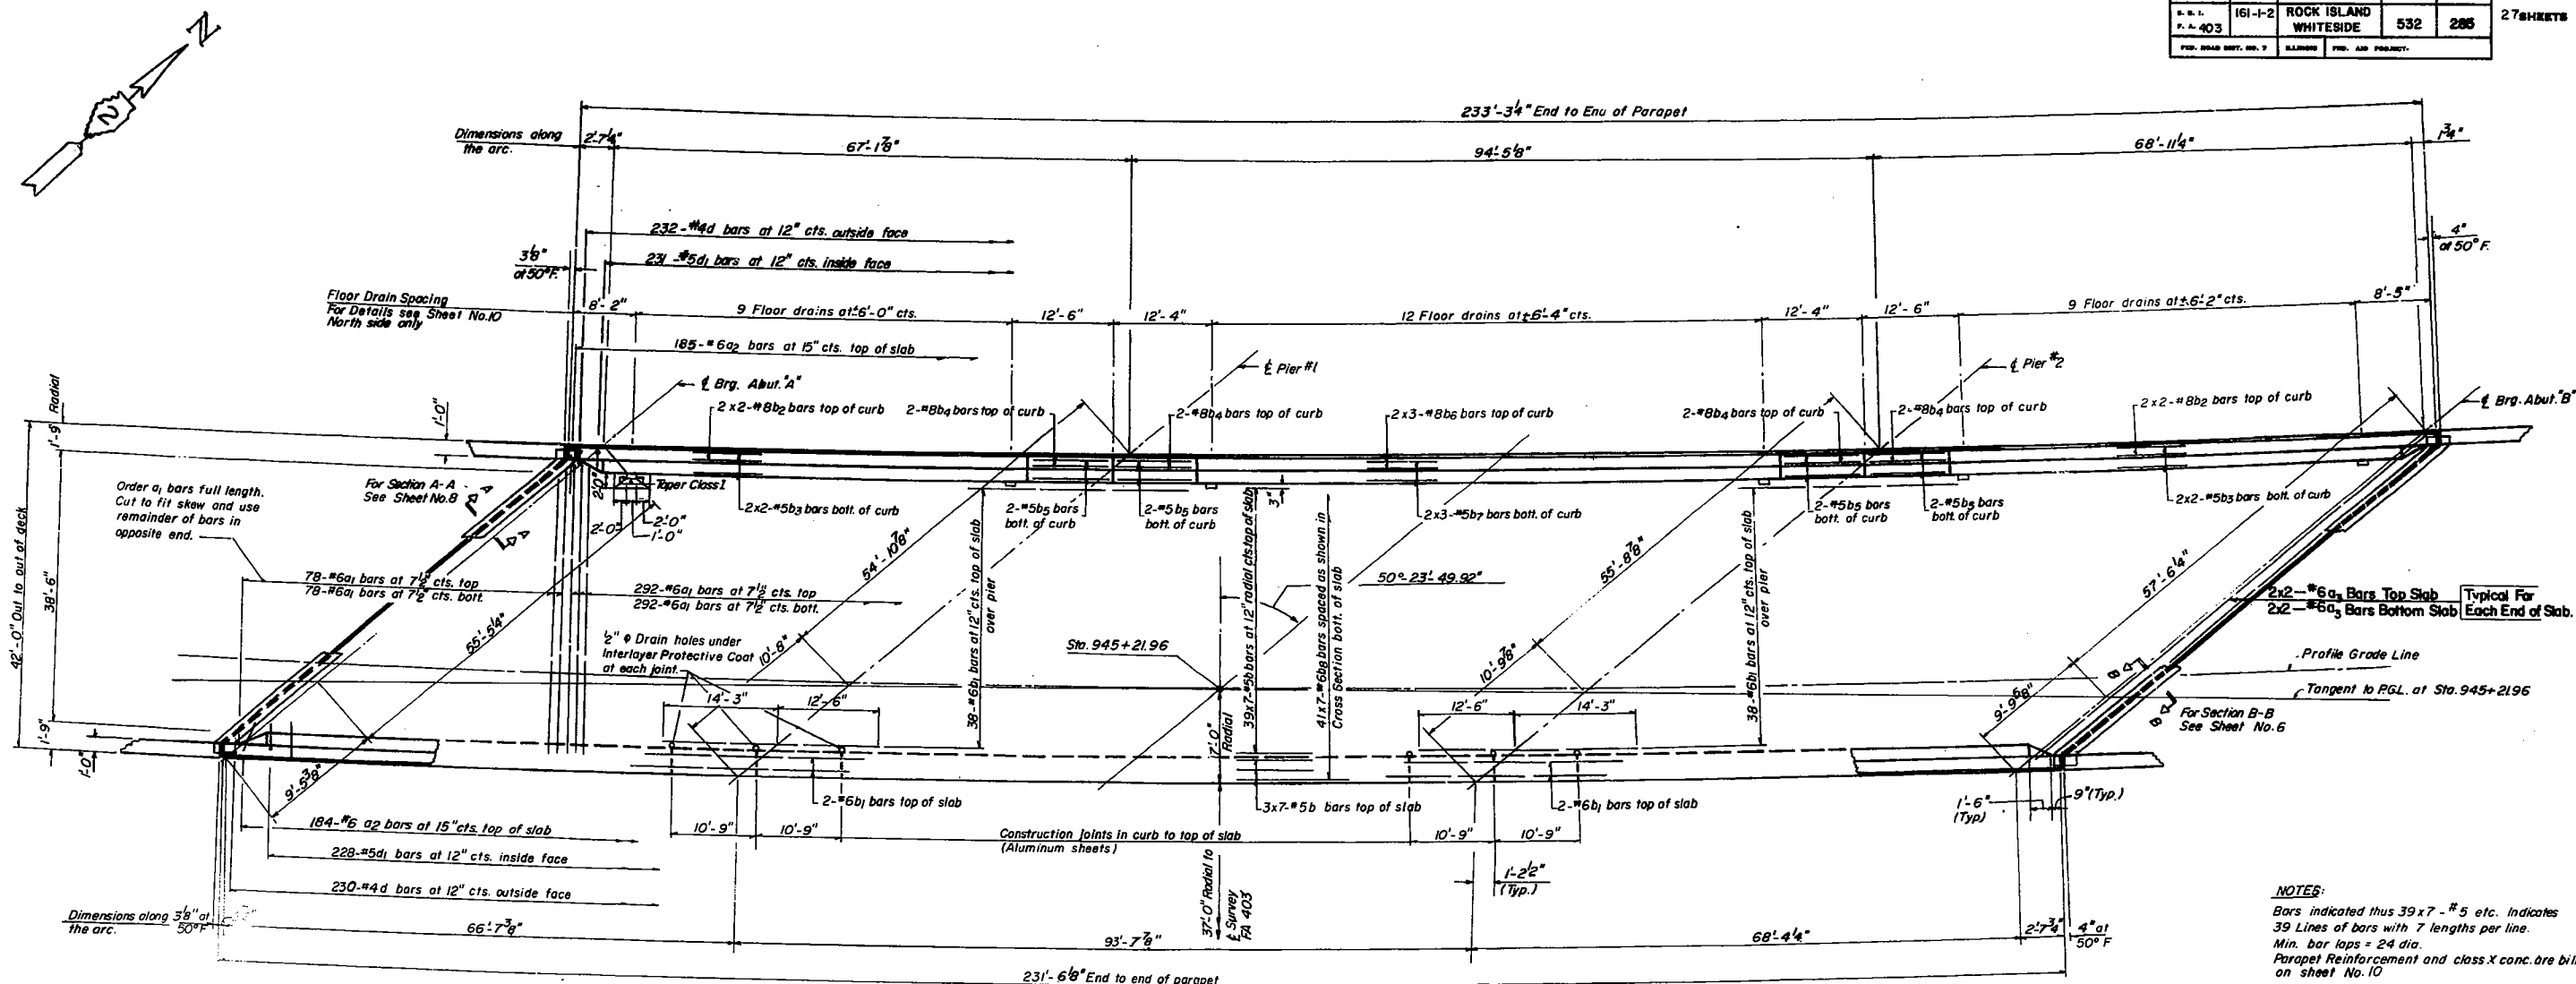

DECK PLAN
WEST BOUND ROADWAY






NOTES:
Bars indicated thus 39x7-#5 etc. Indicates 39 Lines of bars with 7 lengths per line.
Min. bar laps = 24 dia.
Parapet Reinforcement and class X conc. are billed on sheet No. 10.
Work this sheet with sheets No. 688
Dimensions shown are outside fascia of deck.

DESIGNED	HRS
CHECKED	AA
DRAWN	GG
CHECKED	A.A.

DECK SLAB
WEST BOUND ROADWAY
FA 403 SECTION 161-1B-4
FA 403 OVER MEREDOSIA DITCH
ROCK ISLAND & WHITE SIDE COUNTY
STATION 944+69.00
REV. 9-26-72 L.S.

ROUTE NO.	SECTION	COUNTY	TOTAL SHEETS	SHEET NO.
U. S. 1. F. A. 403	161-I-2	ROCK ISLAND WHITESIDE	532	206
FED. ROAD DIST. NO. 7		ILLINOIS	FED. AID PROJECT.	

SHEET NO. 6
27 SHEETS

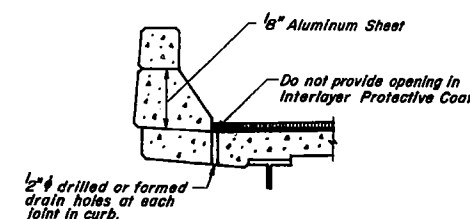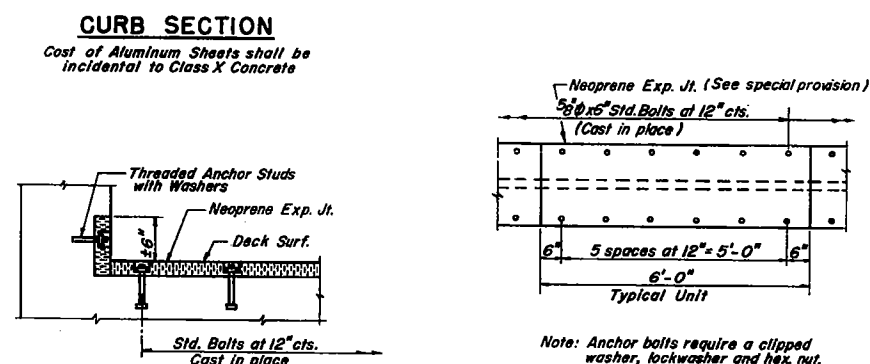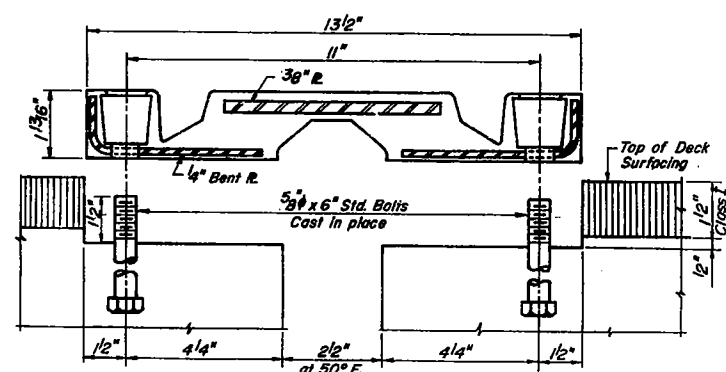
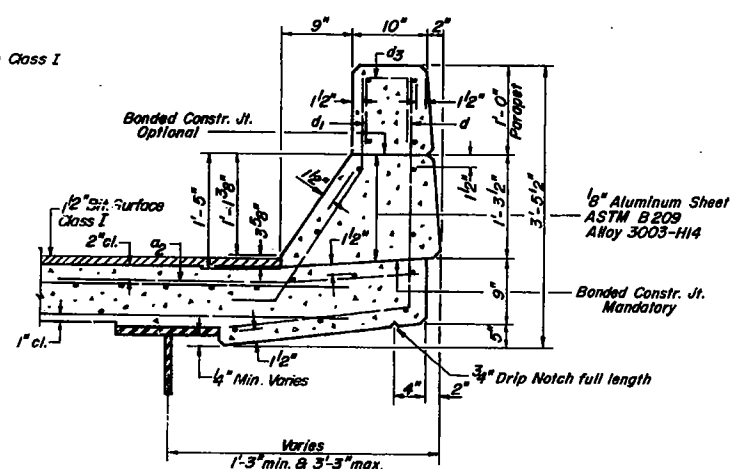
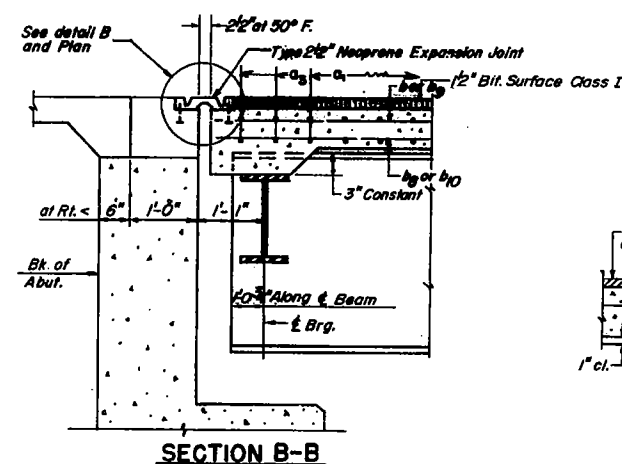


BILL OF MATERIAL					
BAR	NO.	SIZE	LENGTH	SHAPE	
a ₁	740	#6	40'-0"	—	
a ₂	369	#6	4'-0"	—	
a ₃	16	#6	34'-3"	—	
b	315	#5	34'-5"	—	
b ₁	84	#6	26'-9"	—	
b ₂	16	#8	30'-0"	—	
b ₃	16	#5	29'-8"	—	
b ₄	16	#8	10'-6"	—	
b ₅	16	#5	10'-6"	—	
b ₆	12	#8	25'-8"	—	
b ₇	12	#5	25'-8"	—	
b ₈	287	#6	34'-7"	—	
d	462	#4	4'-7"	J	
d ₁	459	#5	3'-8"	J	
#	Reinforcement Bars			Lbs.	83,90
#	Class X Concrete			Cu. Yds.	251
**	Structural Steel			Lbs.	316, 21
	Protective Coat			Sq. Yds.	225
	B/Luminous Concrete Surface Course Class 1			Tons	84
	Waterproof Membrane System			Sq. Yds.	99
	Neoprene Exp. Jt. 2"			Lin. Ft.	64
	Neoprene Exp. Jt. 2"			Lin. Ft.	61

* Parapet Reinforcement and Class X Concrete
are billed on sheet No. 10

**** Weights of bearing assemblies with lead plate and anchor bolts are included as Structural Steel.**

Note: Work this sheet with sheet No. 5

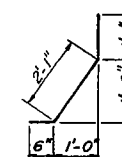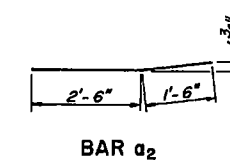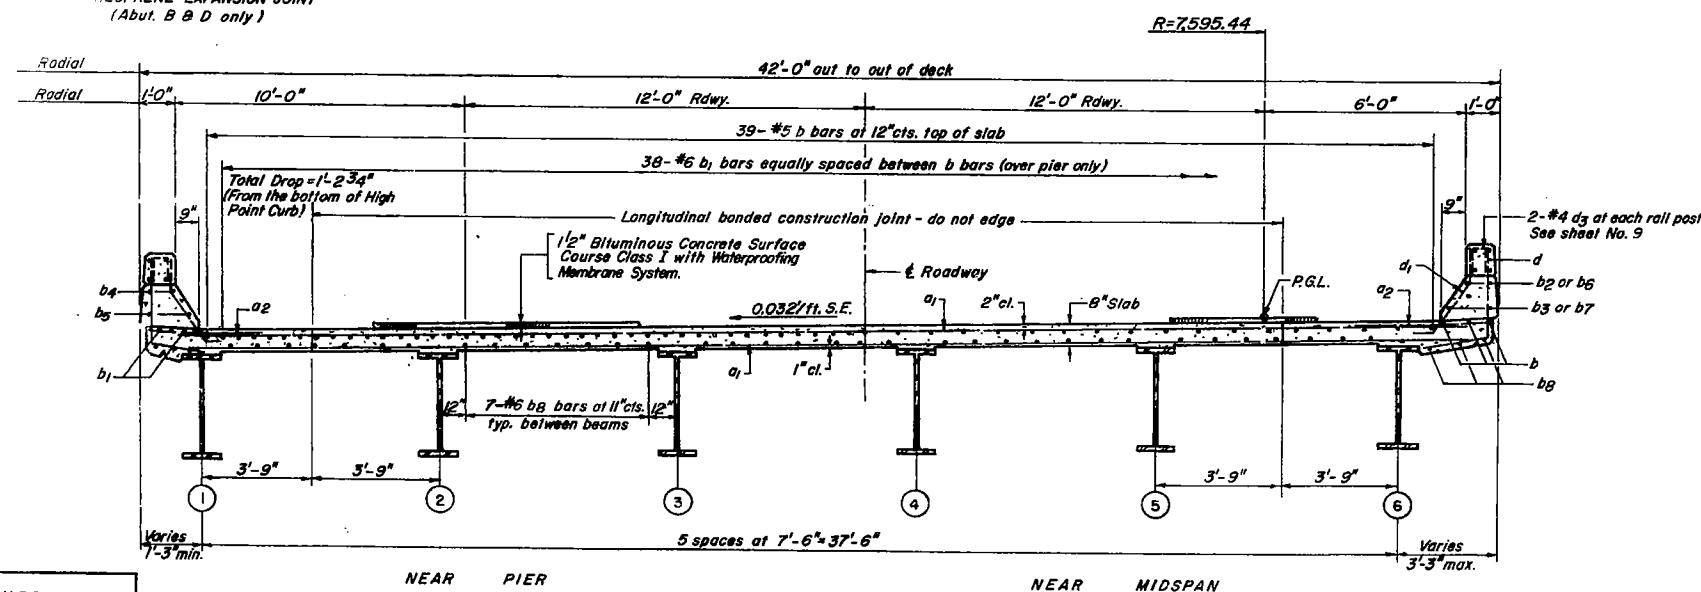


DESIGNED	H R.S.
CHECKED	A. A.
DRAWN	I. P.
CHECKED	A. A.


CROSS SECTION
LOOKING AHEAD STATION

WEST BOUND DECK DETAILS
FA 403 SECTION 161-1B-4
FA 403 OVER MEREDOSIA DITCH
ROCK ISLAND & WHITE SIDE COUNTY
STATION 944+69.00
REV 9-27-72 L.S.

ROUTE NO.	SECTION	COUNTY	TOTAL SHEETS	SHEET NO.	SHEET NO. 8
S. R. I.	161-1-2	ROCK ISLAND	532	288	27 SHEETS
P. A. 403		WHITESIDE			
FED. ROAD DIST. NO. 1 PLANNING DIV. AIR PROJECT					

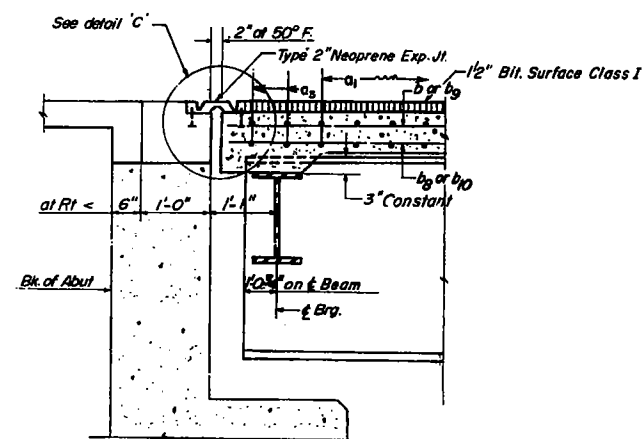

SECTION A-A

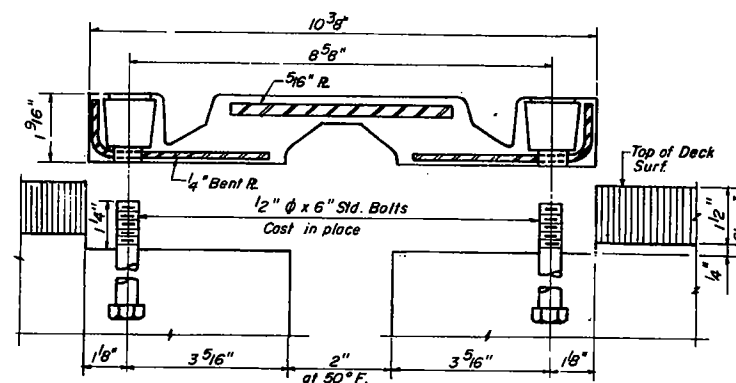

DETAIL 'C'
NEOPRENE EXPANSION
JOINT
(Abut. A & C only)


BILL OF MATERIAL

BAR	NO.	SIZE	LENGTH	SHAPE
a1	732	#6	40'-0"	
a2	364	#6	4'-0"	
a3	16	#6	34'-3"	
b1	84	#6	28'-9"	
b2	16	#8	30'-0"	
b3	16	#5	29'-8"	
b4	16	#8	10'-6"	
b5	16	#5	10'-6"	
b6	12	#8	25'-8"	
b7	12	#5	25'-2"	
b9	3/5	#8	33'-9"	
b10	287	#6	33'-4"	
d	454	#4	4'-7"	
d1	448	#5	3'-8"	
* Reinforcement Bars				Lbs. 82,690
* Class X Concrete				Cu.Yds. 245.7
** Structural Steel				Lbs. 311,960
Protective Coat				Sq.Yds. 220
Bituminous Concrete Surface Course Class I				Tons 82
Waterproof Membrane System				Sq.Yds. 973
Neoprene Exp. Jt. 22"				Lin. Ft. 66
Neoprene Exp. Jt. 2"				Lin. Ft. 63


* Parapet Reinforcement and Class X Concrete are drilled on sheet No. 10

**Weights of bearing assemblies with lead plates and anchor bolts are included as Structural Steel.


NOTE:
Work this sheet with sheets No. 6 & 7

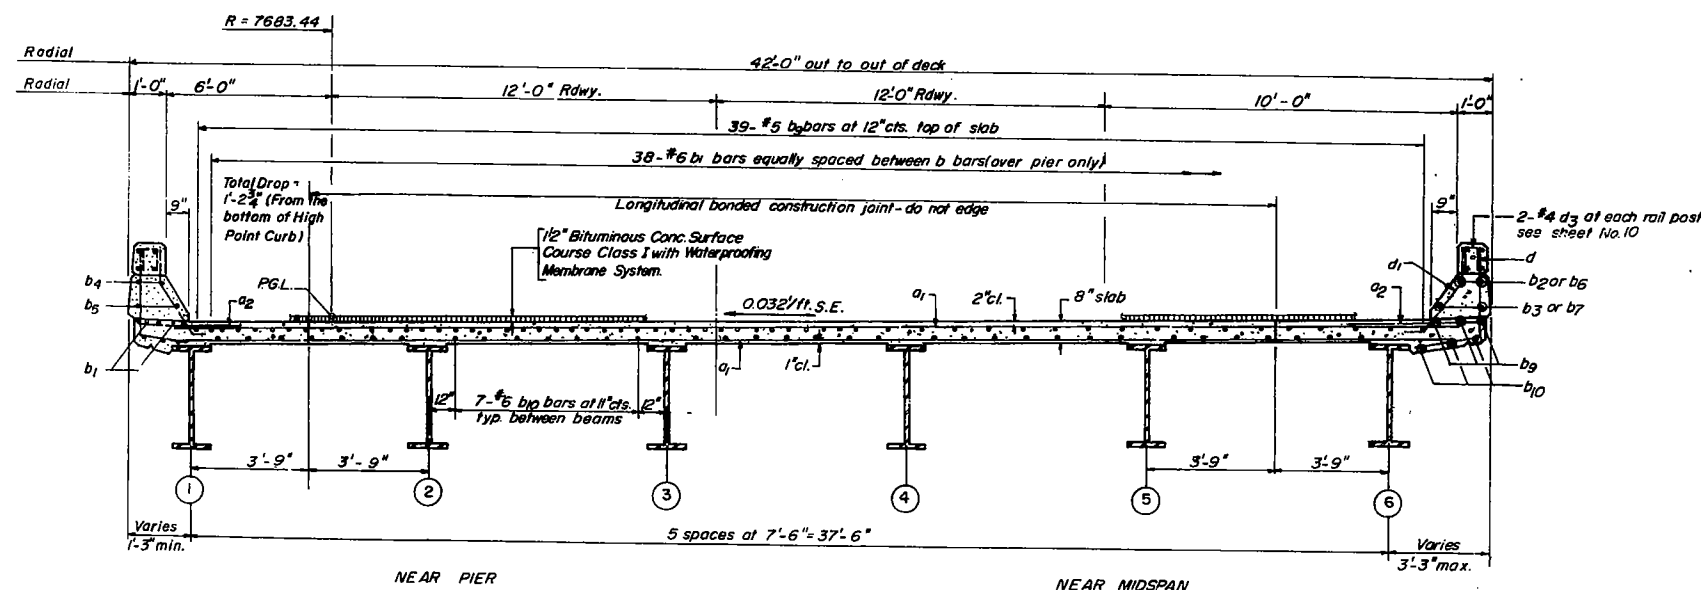


CROSS SECTION
Looking Ahead Station

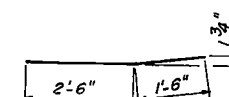

BAR a2

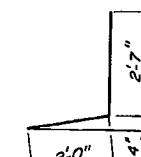

BAR d

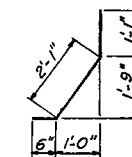


BAR d1

NOTE: For Curb Section See Sheet No. 6


DESIGNED	H. R. S.
CHECKED	A. A.
DRAWN	A. M.
CHECKED	A. A.

EAST BOUND DECK DETAILS
FA 403 SECTION 161-1B-4
FA 403 OVER MEREDOSIA DITCH
ROCK ISLAND & WHITE SIDE COUNTY
STATION 944+69.00
REV. 9-27-72 L.S.


ROUTE NO.	SECTION	COUNTY	TOTAL SHEETS	SHEET NO.	SHEET NO. 13
FA 403	161-1-2	ROCK ISLAND WHITESIDE	532	293	27 SHEETS
PRO. ROAD DIST. NO. 7	ILLINOIS	PER. AID PROJECT			

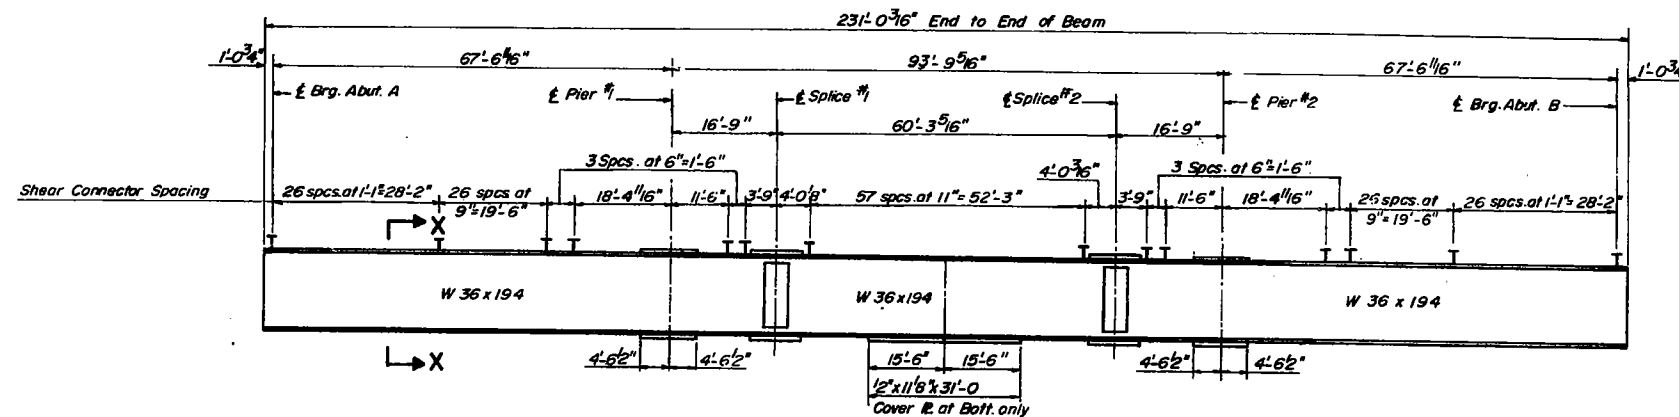

BEAM ELEVATION
WEST BOUND (TYP)

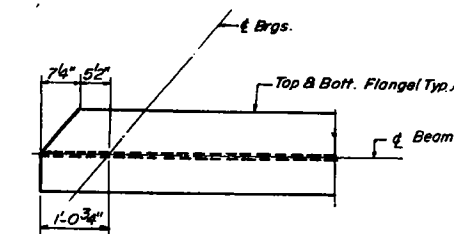

TYPICAL BEAM END

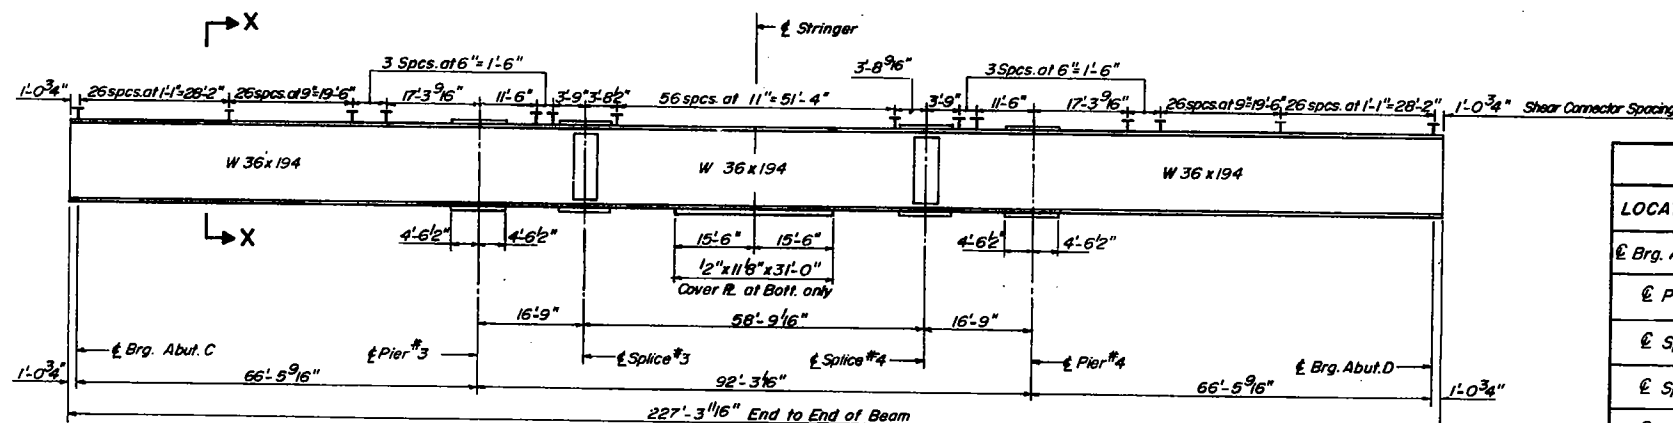

BEAM ELEVATION
EAST BOUND (TYP)

WEST BOUND BRIDGE

*TOP OF BEAM ELEVATIONS

LOCATION	BEAM#1	BEAM#2	BEAM#3	BEAM#4	BEAM#5	BEAM#6
Brig. Abut. A	590.53	590.77	591.01	591.26	591.50	591.74
Pier 1	590.46	590.71	590.95	591.19	591.44	591.68
Splice 1	590.45	590.69	590.94	591.18	591.42	591.66
Splice 2	590.42	590.66	590.91	591.15	591.40	591.64
Pier 2	590.41	590.66	590.91	591.15	591.40	591.64
Brig. Abut. B	590.41	590.66	590.91	591.15	591.40	591.65

EAST BOUND BRIDGE

* TOP OF BEAM ELEVATIONS


LOCATION	BEAM#1	BEAM#2	BEAM#3	BEAM#4	BEAM#5	BEAM#6
Brig. Abut. C	591.36	591.59	591.83	592.06	592.30	592.53
Pier 3	591.35	591.58	591.82	592.05	592.29	592.52
Splice 3	591.34	591.58	591.82	592.05	592.29	592.52
Splice 4	591.36	591.60	591.84	592.07	592.31	592.55
Pier 4	591.38	591.61	591.85	592.09	592.33	592.56
Brig. Abut. D	591.43	591.67	591.91	592.15	592.39	592.63

* For Fabrication Only

INTERIOR BEAM MOMENT TABLE			
	0.4 Sp. 1 or 3	Pier 1 or 2	0.5 Sp. 2
I _s (in)	1210.3	1639.3	1383.5
I _c (in)	2898.2	—	3416.9
S _s (in)	663.5	871.9	809.1
S _c (in)	936.5	—	1132.7
Q (k/ft)	1.00	1.048	1.020
M _D (k)	276.61	698	421.27
f _s Q (ksi)	5.00	9.61	6.25
S _D (k/ft)	.47	.47	.47
M _s Q (k)	154.6	257.17	259.51
M _{L+Imp.} (k)	703.7	486.3	818.0
Total (k)	858.3	743.47	1077.51
f _s L (ksi)	11.00	10.23	11.42
f _s Total (ksi)	16.0	20.0	17.67
VR (k)	55.0	—	55.5

(Composite in Positive Moment Areas only)

INTERIOR BEAM REACTION TABLE		
	Abutment	Pier
R _Q (k)	35.8	132.4
R _{L+Imp.} (k)	58.2	77.0
R _{Total} (k)	94.0	209.4

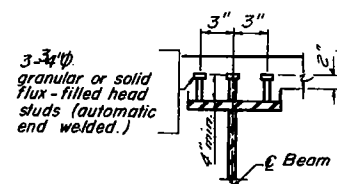

SECTION X-X

No. Req'd. 3204 West Bound
3186 East Bound

DESIGNED	H.R.S.
CHECKED	A.A.
DRAWN	A.S.
CHECKED	A.A.

I_s and S_s are the moment of inertia and section modulus of the steel section.
I_c and S_c are the moment of inertia and section modulus of the composite section used in computing f_s.
VR is the maximum L_L + Impact shear range in span.

SUPERSTRUCTURE STEEL

FA 403 SECTION 161-1B-4

FA 403 OVER MEREDOSIA DITCH

ROCK ISLAND & WHITE SIDE COUNTY



STATION 944 + 69.00

PILE DATA

Type : Creosoted Timber (W/Metal Shoes)
Capacity : 24 Tons
Est. Length : 18'
No. Req'd. : 48 (1 Test pile included)


ROUTE NO.	SECTION	COUNTY	TOTAL SHEETS	SHEET NO.
FA 403	161-4	ROCK ISLAND	532	204
FED. ROAD DIST. NO. 7	ILLINOIS	FED. AID PROJECT		

SHEET NO. 14
27 SHEETS

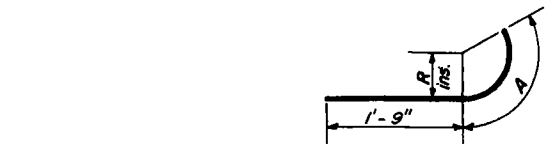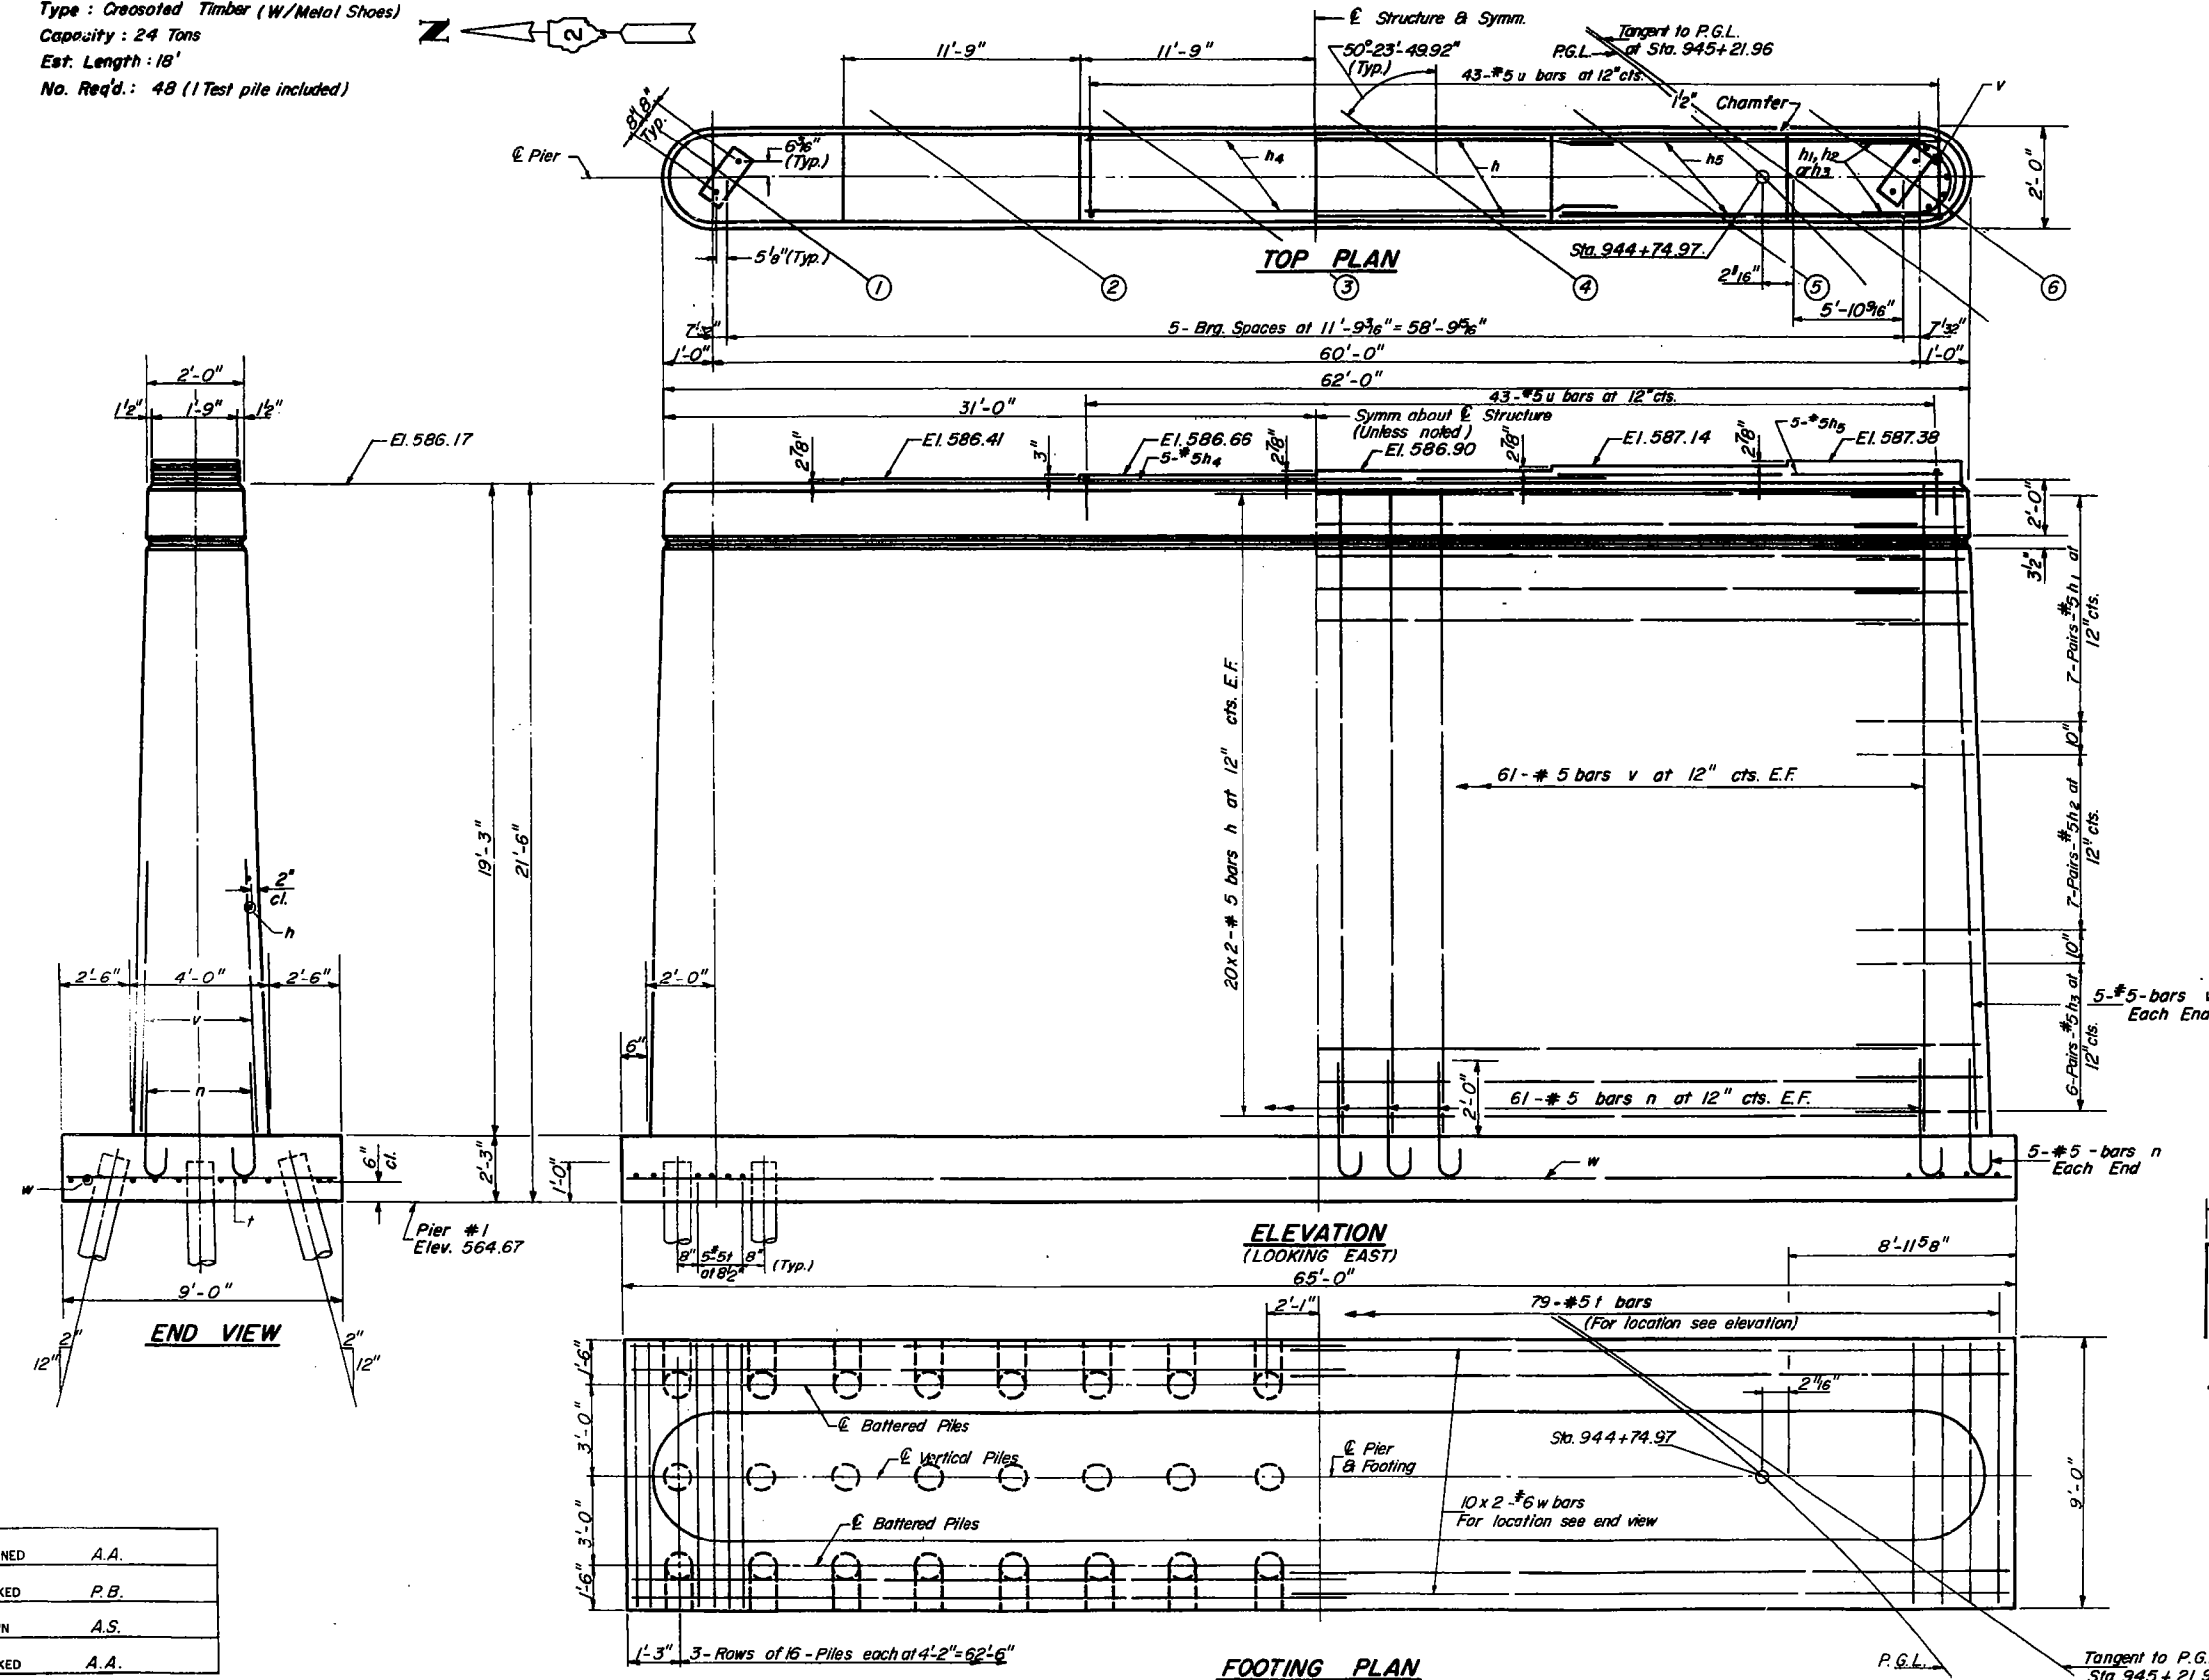

Bar	R	A
h ₁	10"	2'-3"
h ₂	14"	2'-9"
h ₃	18"	3'-3"


DETAIL OF BARS
h₁, h₂ & h₃

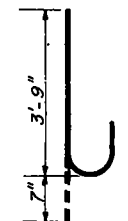

BAR n

BILL OF MATERIAL

Bar	No.	Size	Length	Shape
h	80	#5	30'-10"	—
h ₁	28	#5	4'-0"	—
h ₂	28	#5	4'-6"	—
h ₃	24	#5	5'-0"	—
h ₄	5	#5	24'-6"	—
h ₅	5	#5	18'-6"	—
n	132	#5	4'-4"	—
u	79	#5	8'-8"	—
v	132	#5	19'-0"	—
u	43	#5	4'-6"	—
w	20	#6	33'-1"	—
Metal Shoes		Each	48	
Class X Concrete		Cu. Yds.	184.6	
Reinforcement Bars		Lbs.	8290	
Creosoted Timber Piles (48/20)		Lin. Ft.	846	
Test Pile		Each	1	
Structural Excavation		Cu. Yds.	167	

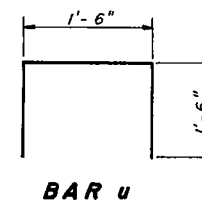

BAR u




DESIGNED	A.A.
CHECKED	P.B.
DRAWN	A.S.
CHECKED	A.A.

PIER #1
FA 403 SECTION 161-1B-4
FA 403 OVER MEREDOSIA DITCH
ROCK ISLAND & WHITE SIDE COUNTY
STATION 944+69.00

PILE DATA

Type: Creosoted Timber (W/Metal Shoes)
Capacity: 24 Tons
Est. Length: 21'
No. Req'd: 42 (1 Test pile included)

ROUTE NO.	SECTION	COUNTY	TOTAL SHEETS	SHEET NO.
403	161-1-2	ROCK ISLAND	532	295
FA 403	WHITESIDE	ILLINOIS	FED. AID PROJECT	27 SHEETS

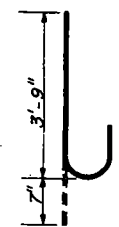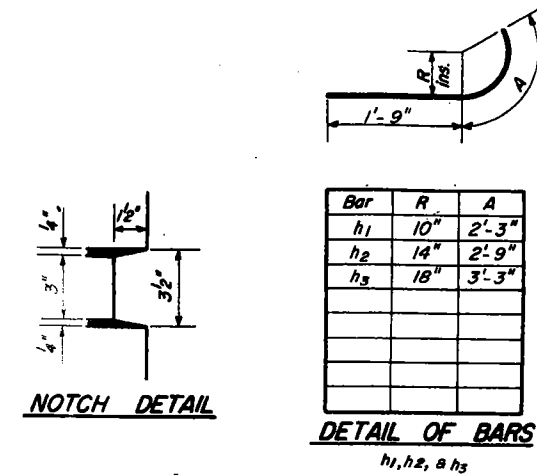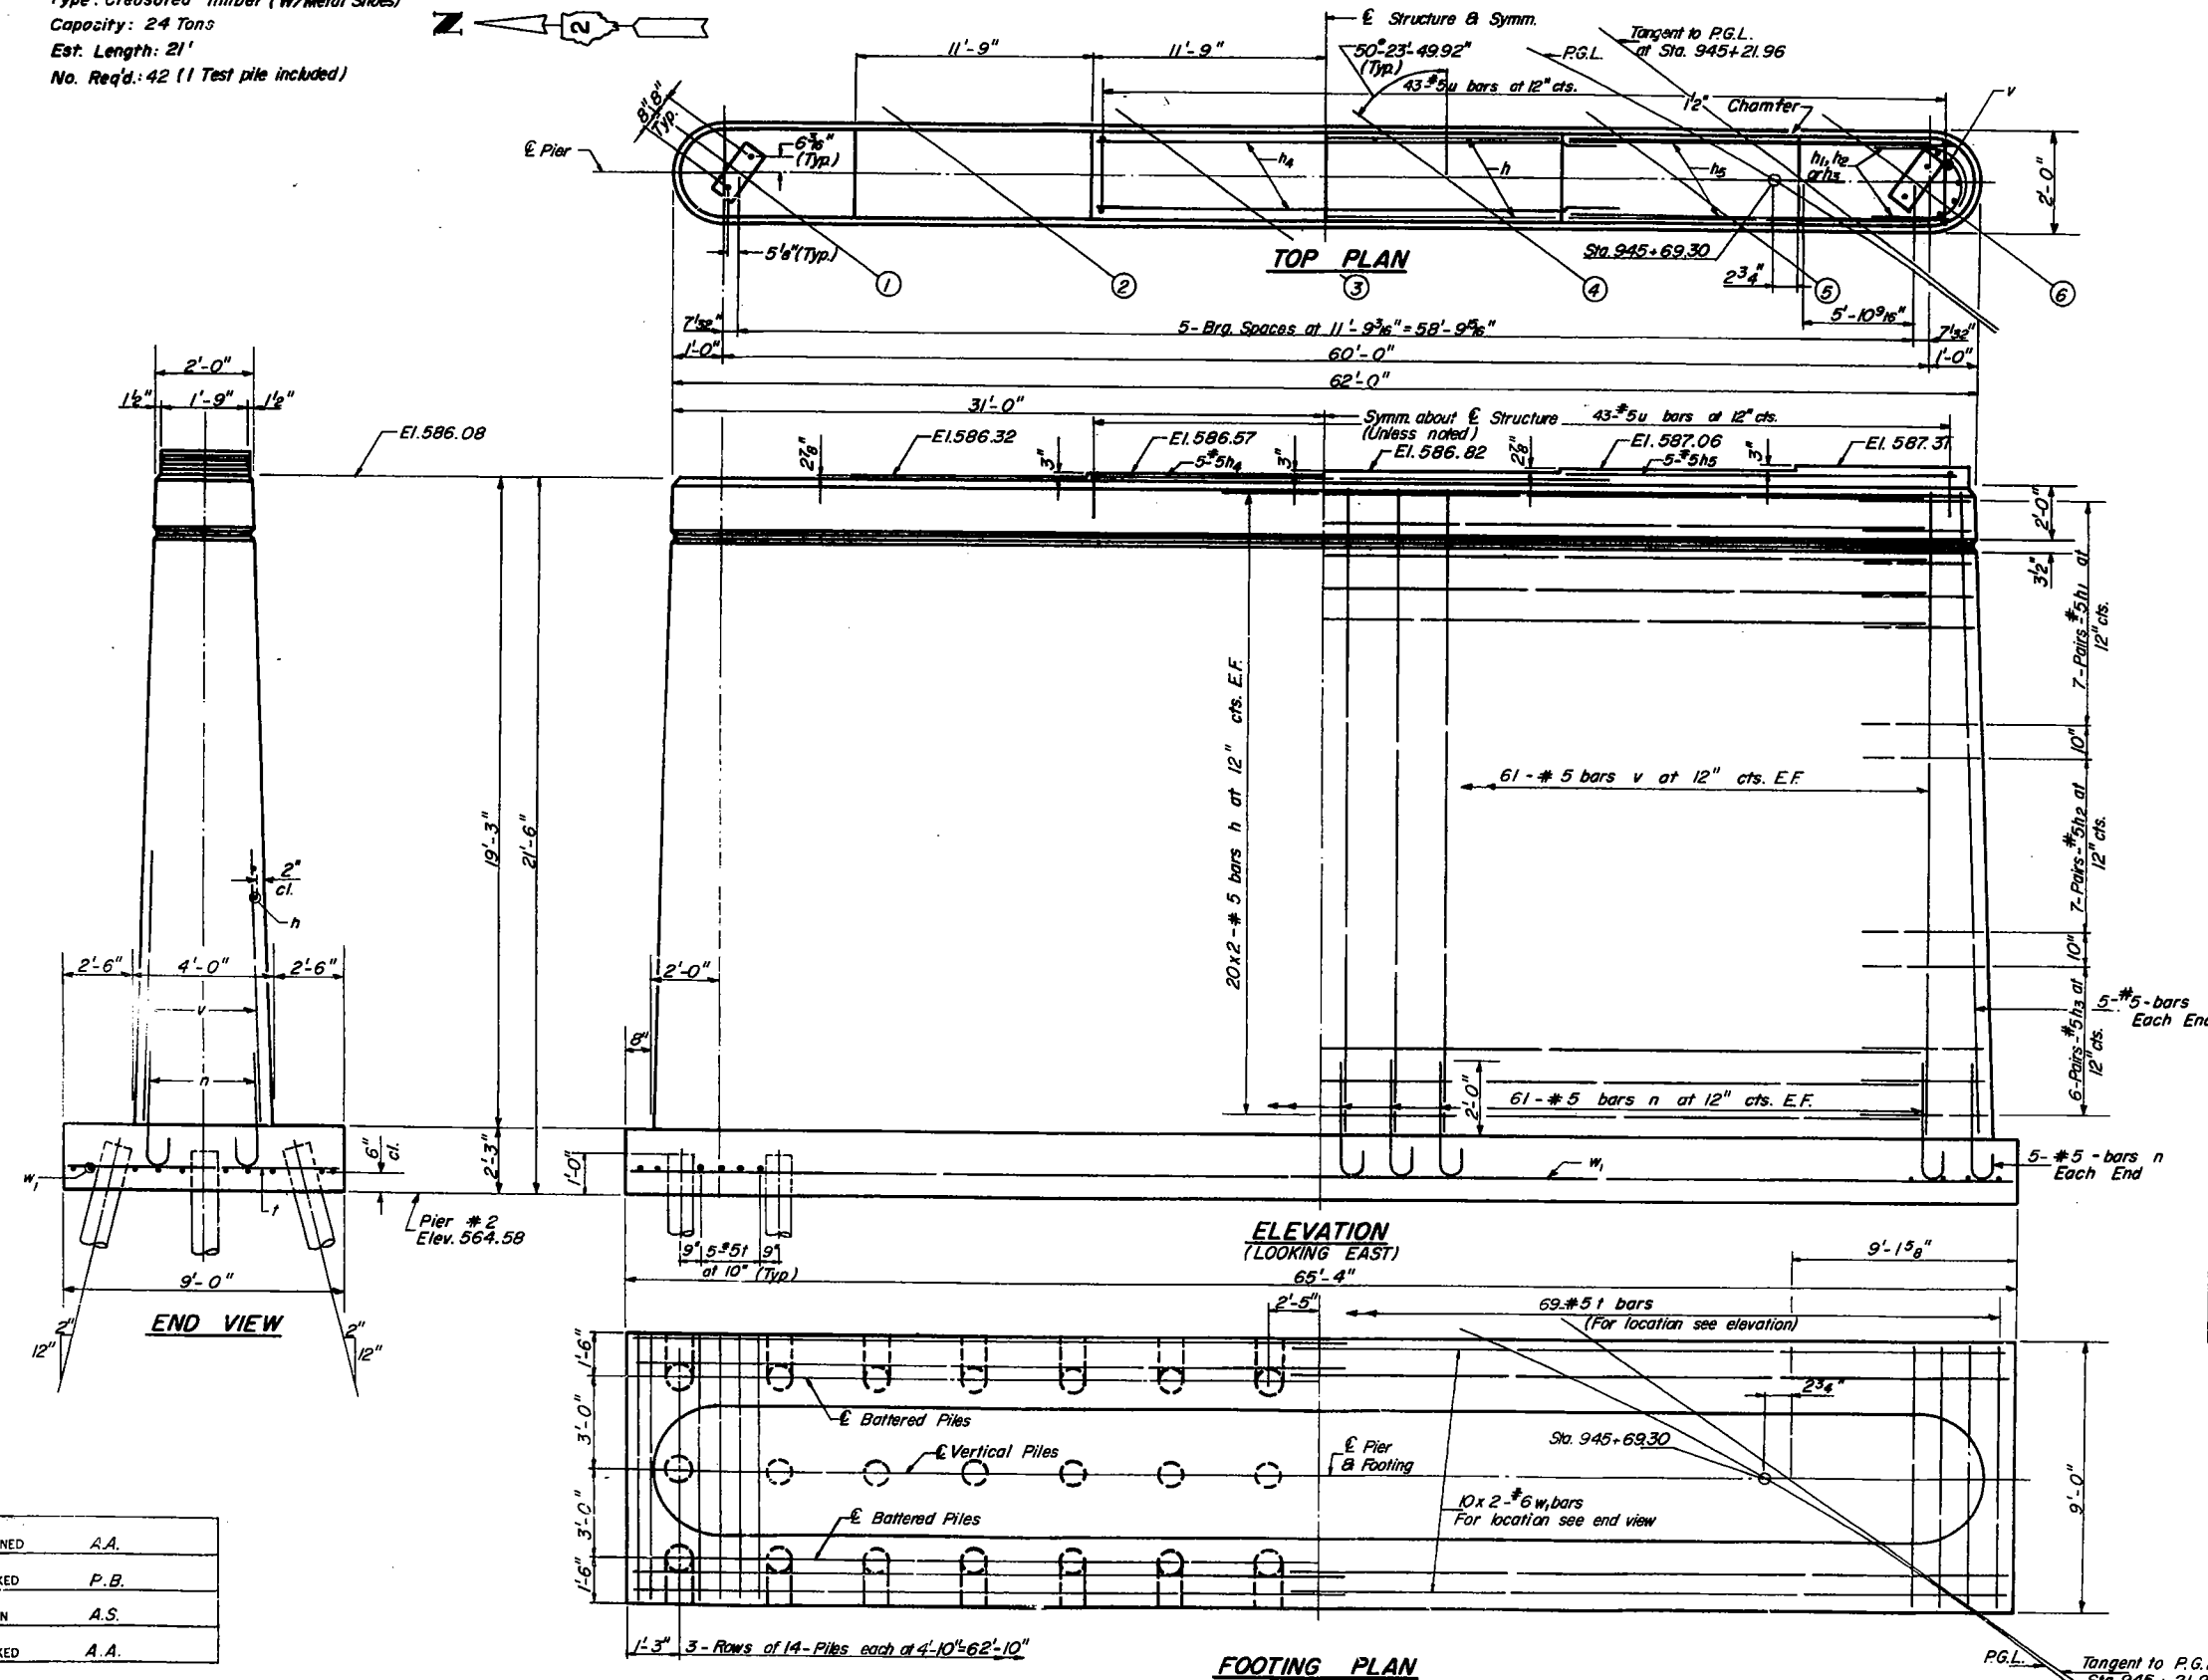

BAR n

BILL OF MATERIAL

Bar	No.	Size	Length	Shape
h	80	#5	30'-10"	—
h1	28	#5	4'-0"	—
h2	28	#5	4'-6"	—
h3	24	#5	5'-0"	—
h4	5	#5	24'-6"	—
h5	5	#5	18'-6"	—
n	132	#5	4'-4"	—
t	69	#5	8'-8"	—
v	132	#5	19'-0"	—
u	43	#5	4'-6"	—
w1	20	#6	33'-3"	—
Metal Shoes	Each		42	
Class X Concrete	Cu. Yds.		184.8	
Reinforcement Bars	Lbs.		8,210	
Creosoted Timber Piles	Lin. Ft.		861	
Test Pile	Each		1	
Structural Excavation	Cu. Yds.		171	

NOTE:
For detail of metal pile shoes see sheet No. 14

PIER #2


FA 403 SECTION 161-1B-4
FA 403 OVER MEREDOSIA DITCH
ROCK ISLAND & WHITE SIDE COUNTY
STATION 944+69.00

DESIGNED	A.A.
CHECKED	P.B.
DRAWN	A.S.
CHECKED	A.A.

Type : Creosoted Timber (W/Metal Shoes)
Capacity : 24 Tons
Est. Length: 22'
No. Req'd: 48 (1 Test pile included)


ROUTE NO.	SECTION	COUNTY	TOTAL SHEETS	SHEET NO.
403	161-1-2	ROCK ISLAND WHITESIDE	532	296
FED. ROAD DIST. NO. 2		ILLINOIS FED. AID PROJECT.		

SHEET NO. 16
27 SHEETS

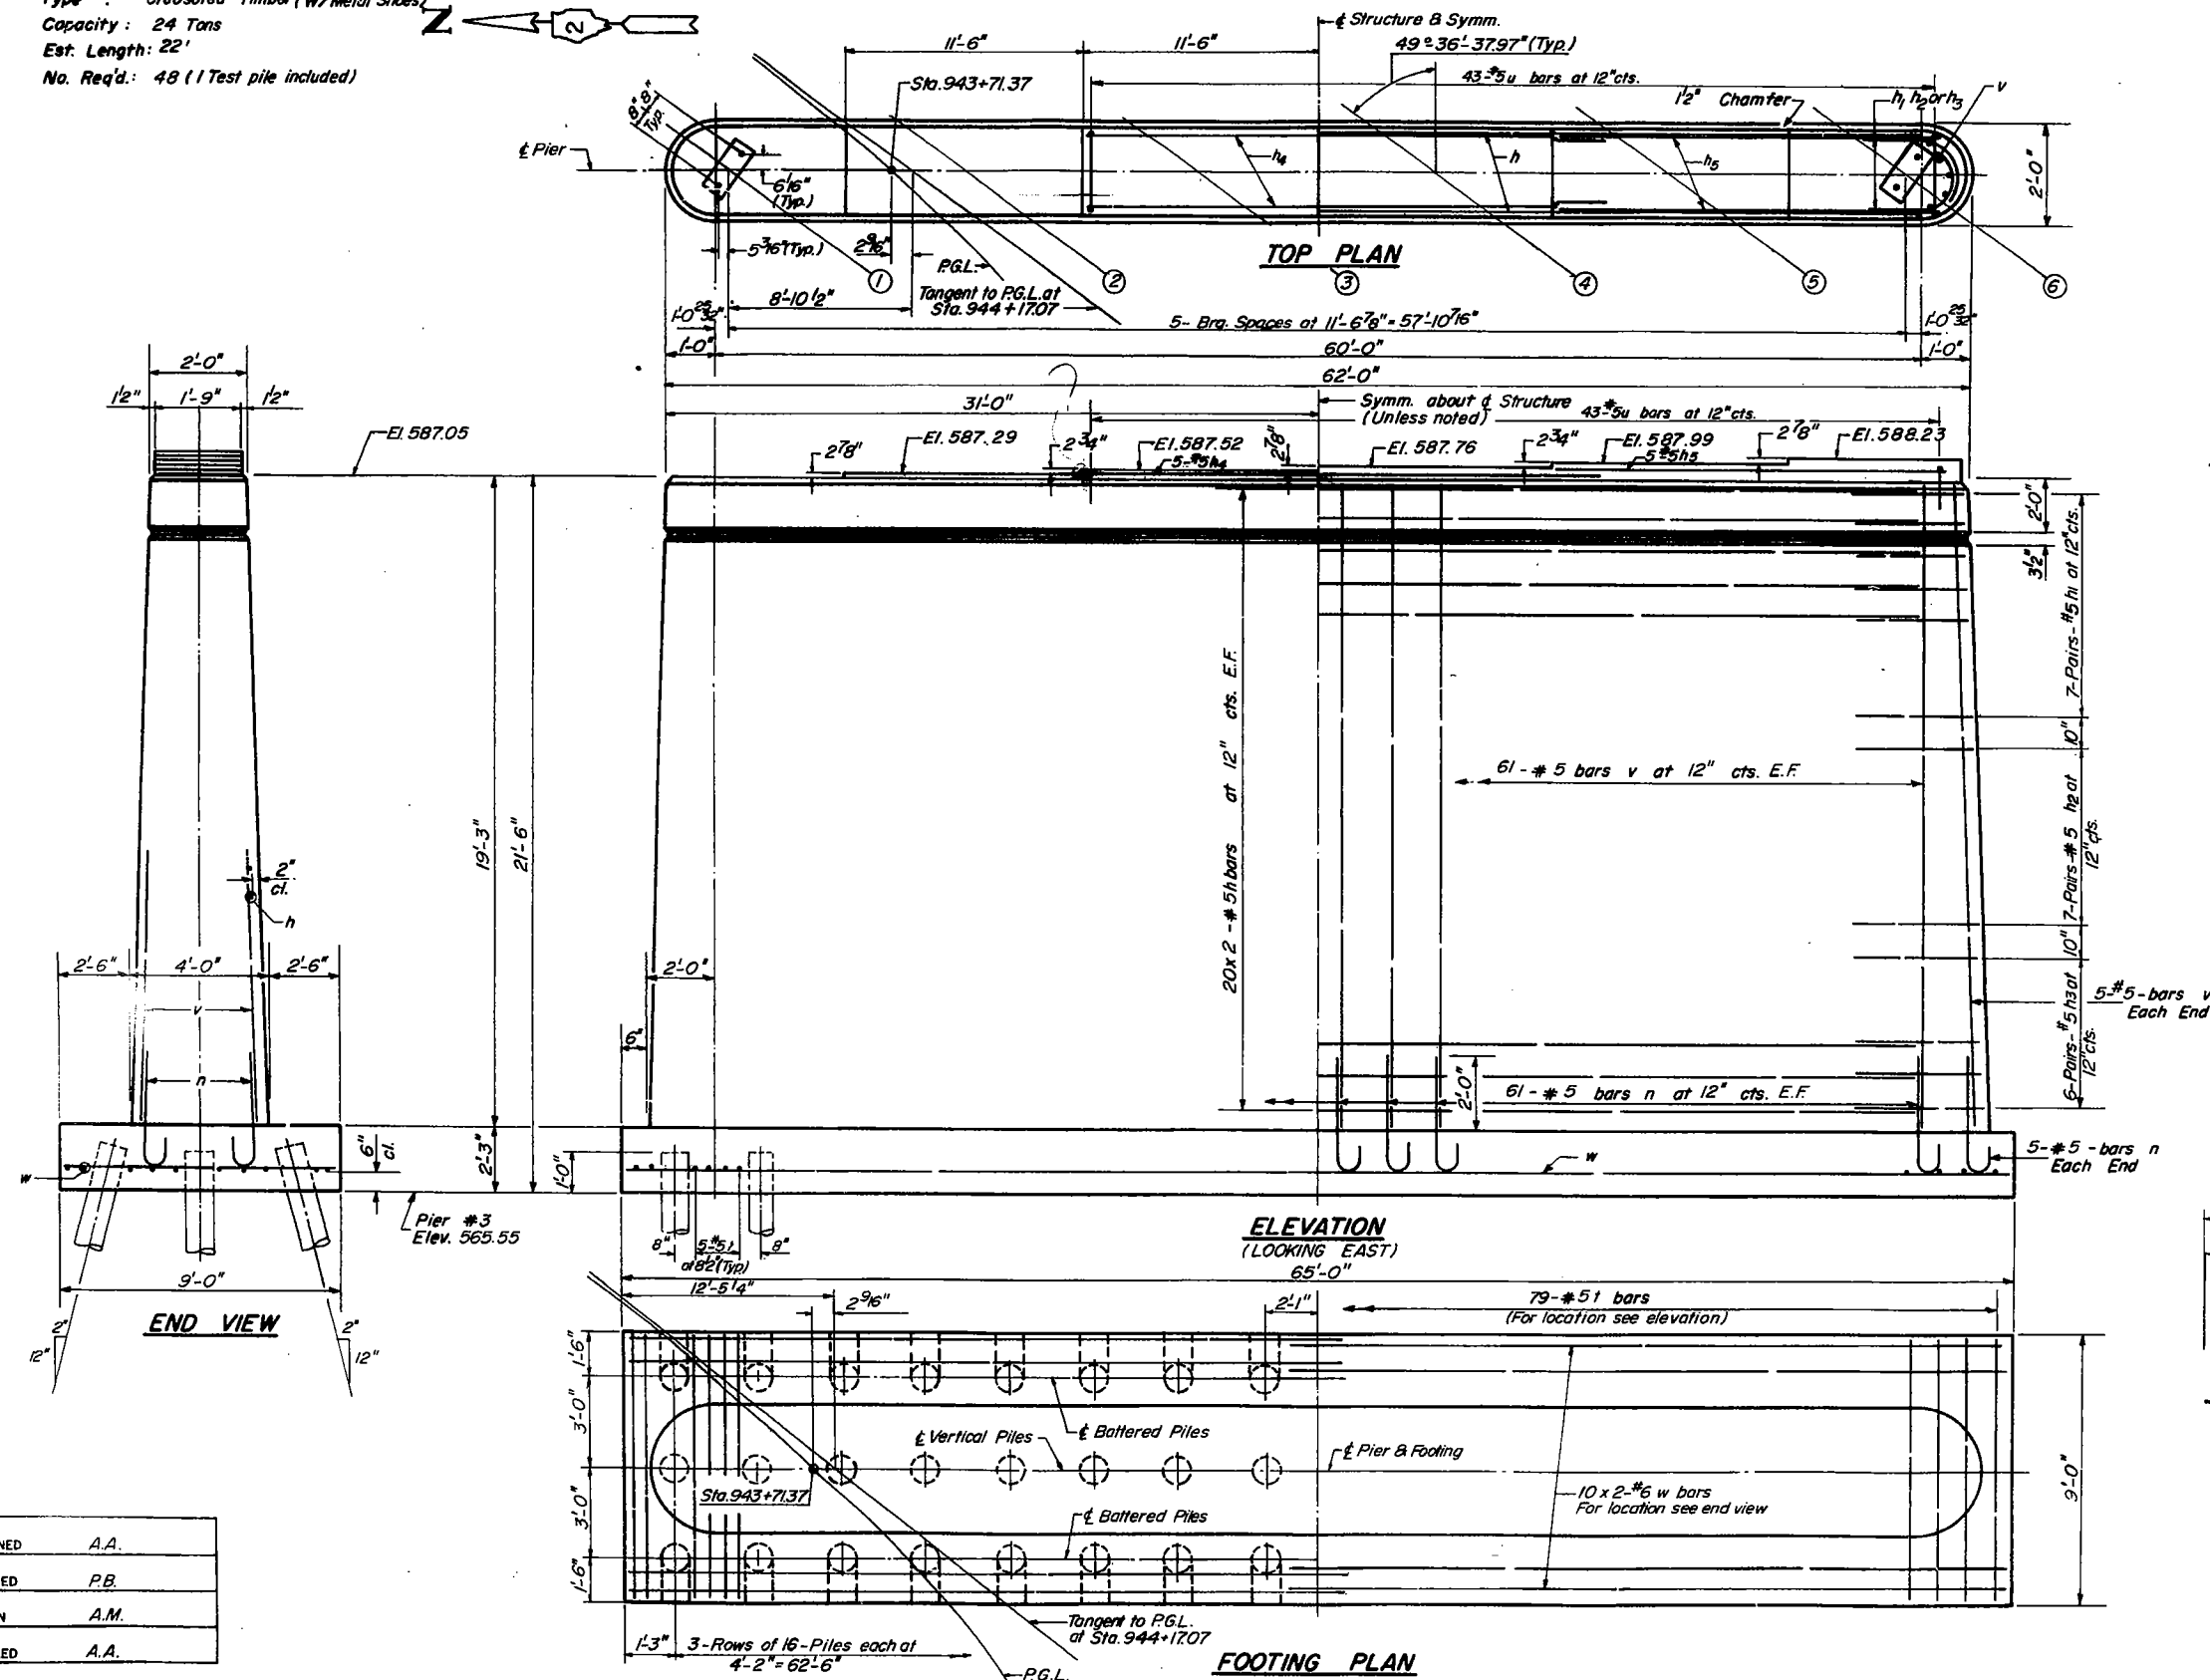

Bar	R	A
h	10 ⁸	2'-3'
h	14 ⁸	2'-9'
h	18 ⁸	3'-3'

DETAIL OF BARS
 h_1, h_2 & h_3

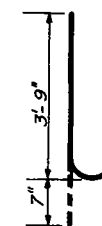

BAR n

BILL OF MATERIAL

Bar	No.	Size	Length	Shape
h	80	#5	30'-0"	—
h ₁	28	#5	4'-0"	—
h ₂	28	#5	4'-6"	—
h ₃	24	#5	5'-0"	—
h ₄	5	#5	24'-6"	—
h ₅	5	#5	18'-6"	—
n	132	#5	4'-4"	C
t	79	#5	8'-8"	—
v	132	#5	19'-0"	—
u	43	#5	4'-6"	□
w	20	#6	33'-1"	—
Metal Shoes			Each	48
Class X Concrete			Cu. Yds.	184.5
Reinforcement Bars			Lbs.	8,295
Creosoted Timber Piles			Lin. Ft.	1034
Test Pile			Each	1
Structural Excavation			Cu. Yds.	143

NOTE:
For detail of metal pile shoes see sheet No. 14

PIER #3

FA 403 SECTION 161-1B-4
FA 403 OVER MEREDOSIA DITCH




ROCK ISLAND & WHITE SIDE COUNTY
 STATION 944+69.00
 REV. 9-27-72 L.S.

DESIGNED	A.A.
CHECKED	P.B.
DRAWN	A.M.
CHECKED	A.A.

PILE DATA

Type: Creosoted Timber (W/Metal Shoes)
Capacity: 24 Tons
Est. Length: 25'
No. Req'd: 42 (1 Test pile included)

ROUTE NO.	SECTION	COUNTY	TOTAL SHEETS	SHEET NO.	SHEET NO. 17
FA 403	161-2	ROCK ISLAND WHITESIDE	532	297	27 SHEETS
FED. ROAD DIST. NO. 7	ILLINOIS	FED. AID PROJECT			

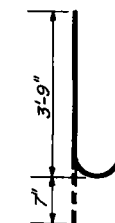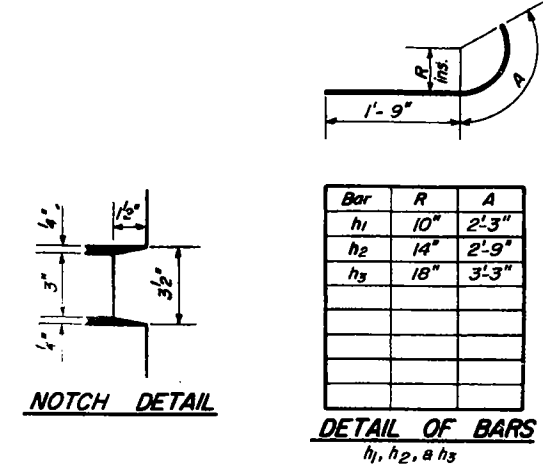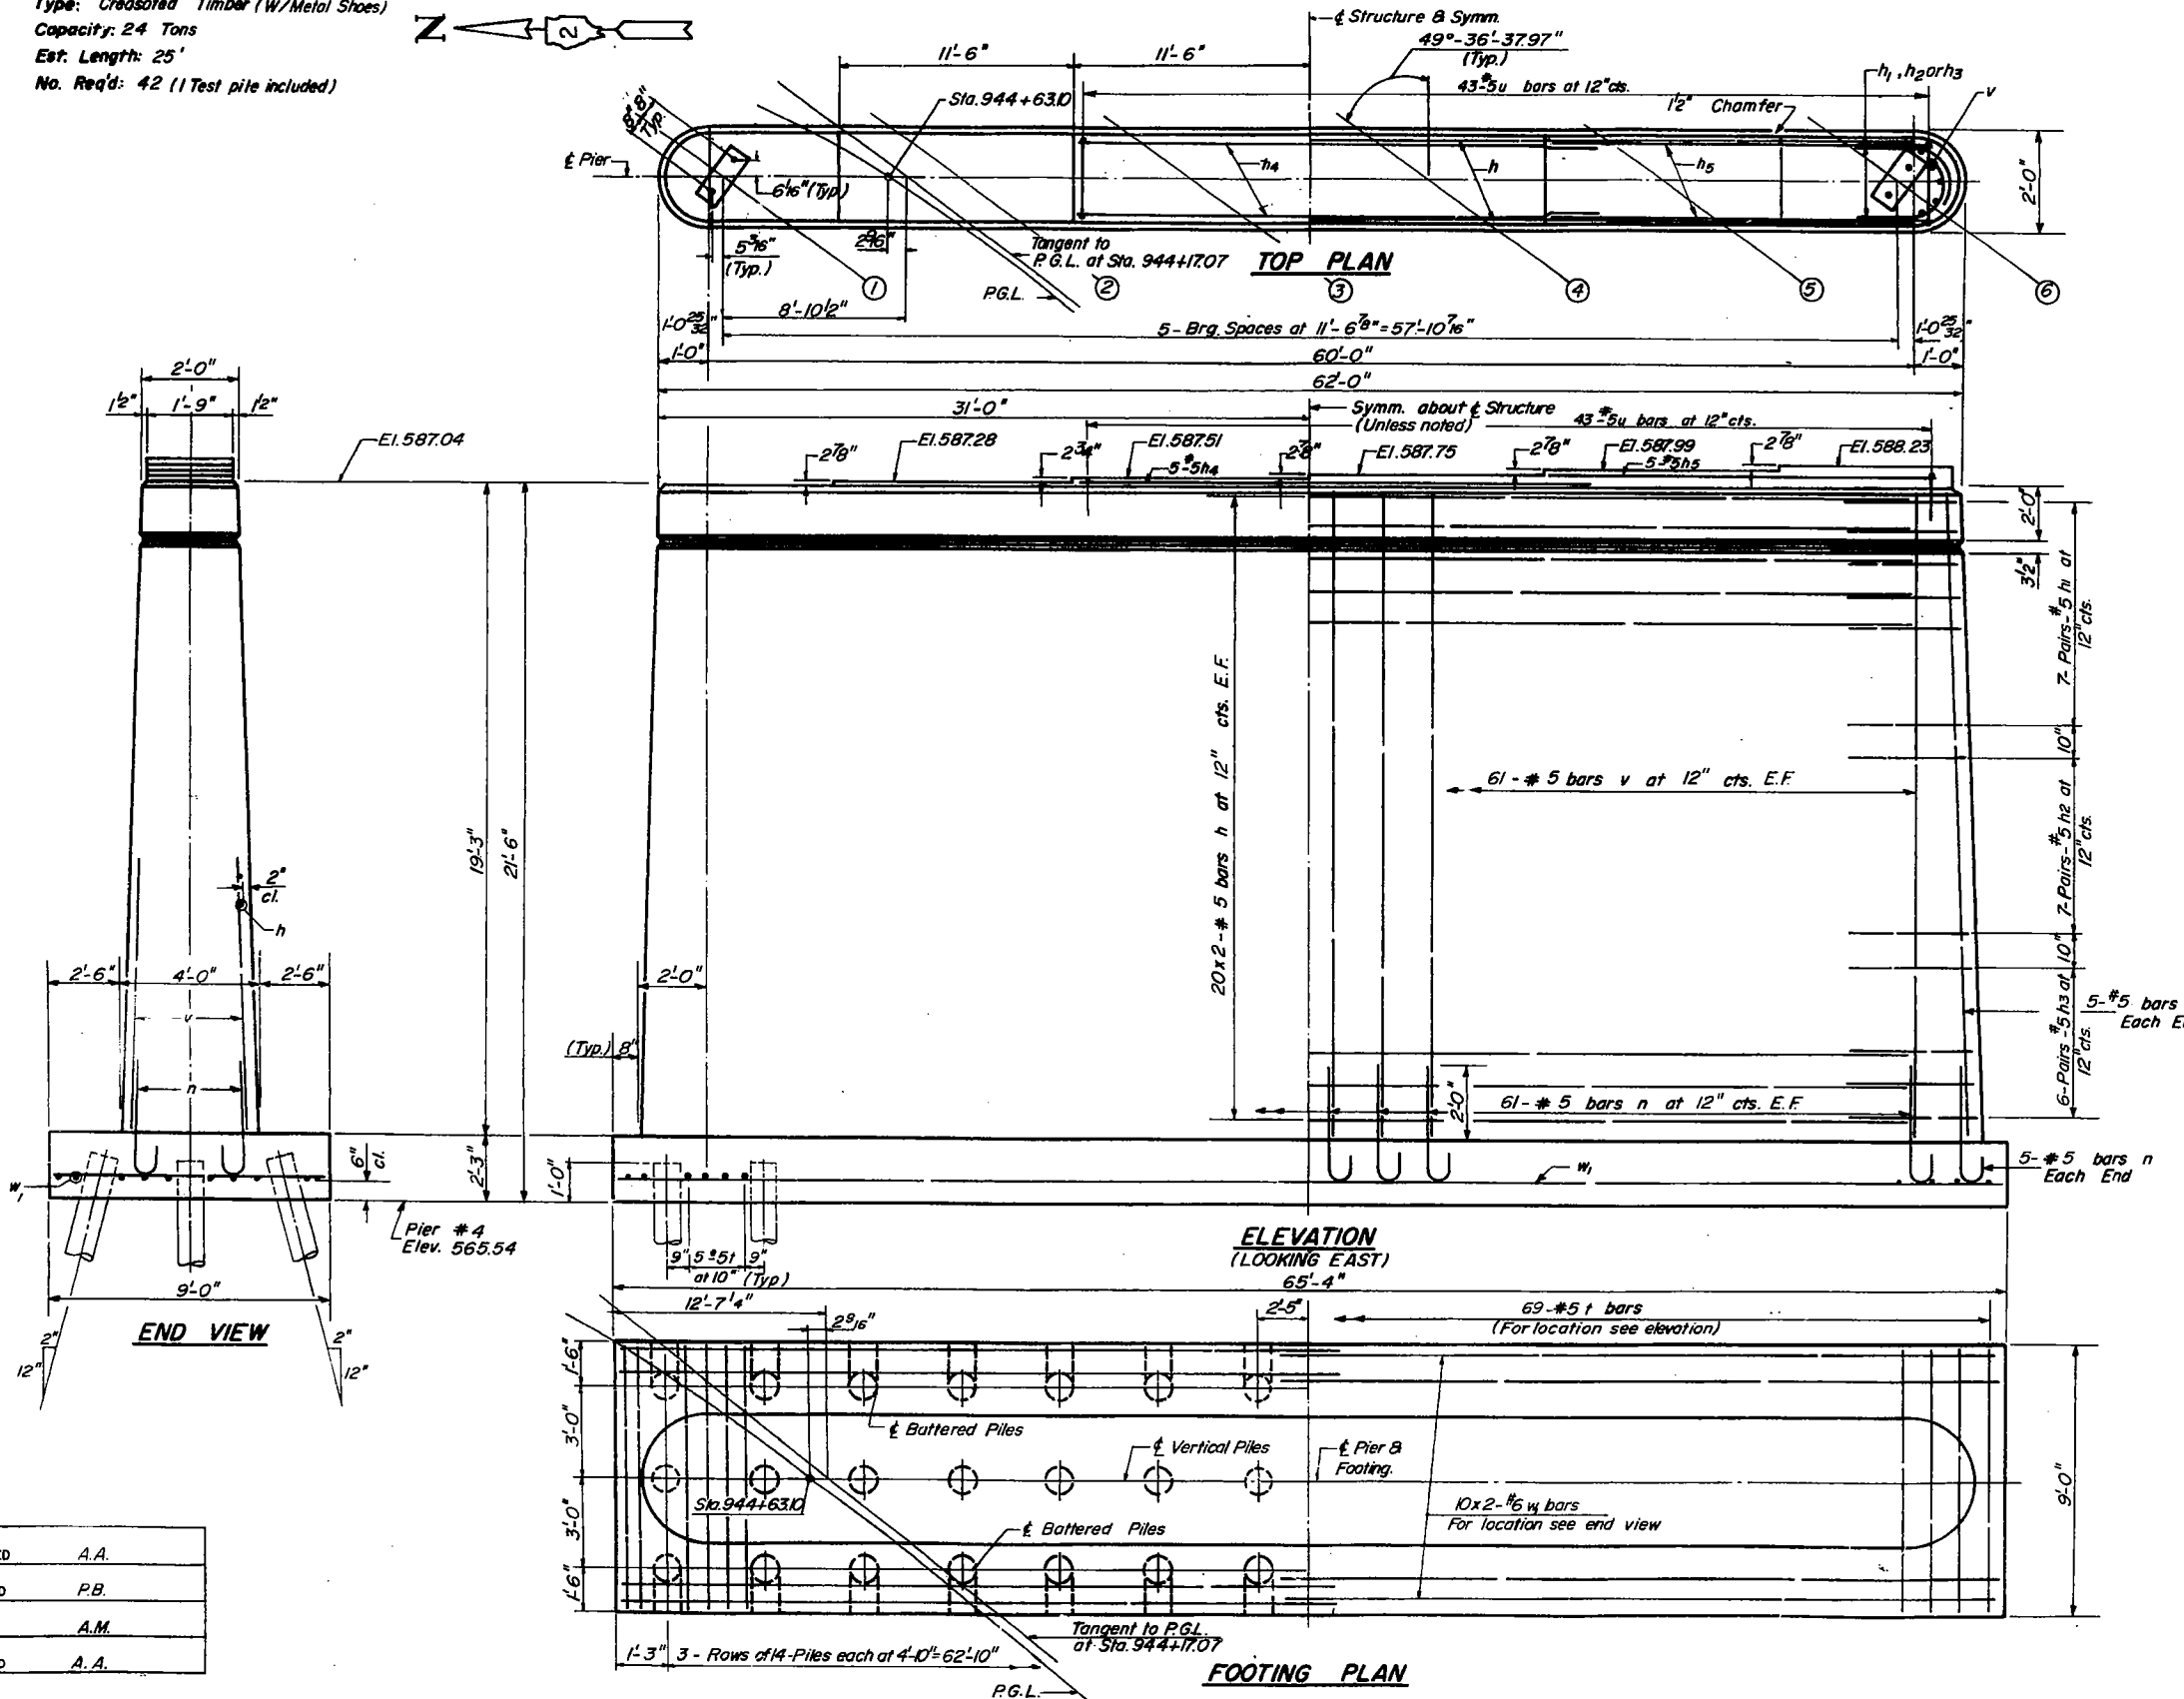

BAR n

BILL OF MATERIAL









Bar	No.	Size	Length	Shape
h	80	#5	30'-10"	—
h1	28	#5	4'-0"	—
h2	28	#5	4'-6"	—
h3	24	#5	5'-0"	—
h4	5	#5	24'-6"	—
h5	5	#5	18'-6"	—
n	132	#5	4'-4"	—
t	69	#5	8'-8"	—
v	132	#5	19'-0"	—
u	43	#5	4'-6"	—
w1	20	#6	33'-3"	—
Metal Shoes				Each 42
Class X Concrete				Cu. Yds. 18.47
Reinforcement Bars				Lbs. 8,210
Creosoted Timber Piles				Lin. Ft. 1025
Test Pile				Each 1
Structural Excavation				Cu. Yds. 1.44

NOTE:
For detail of metal pile shoe see sheet No. 14.

PIER #4

FA 403 SECTION 161-1B-4
FA 403 OVER MEREDOSIA DITCH
ROCK ISLAND & WHITE SIDE COUNTY
STATION 944+69.00
REV 9-27-72 L.S.



DESIGNED	A.A.
CHECKED	P.B.
DRAWN	A.M.
CHECKED	A.A.

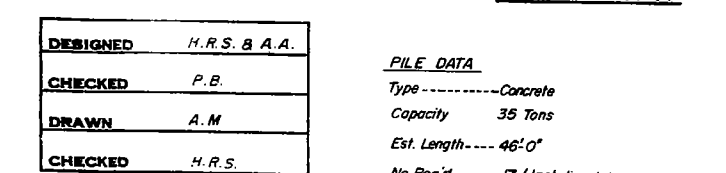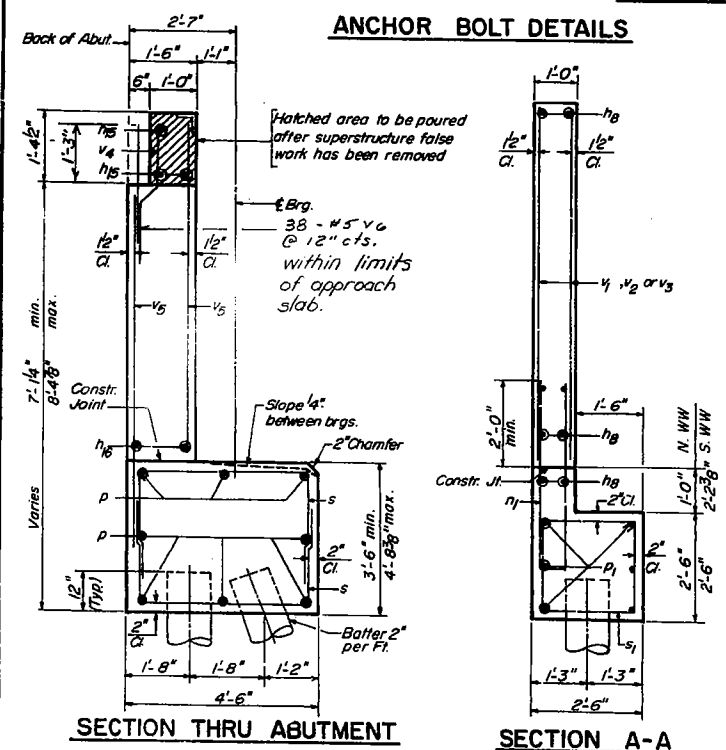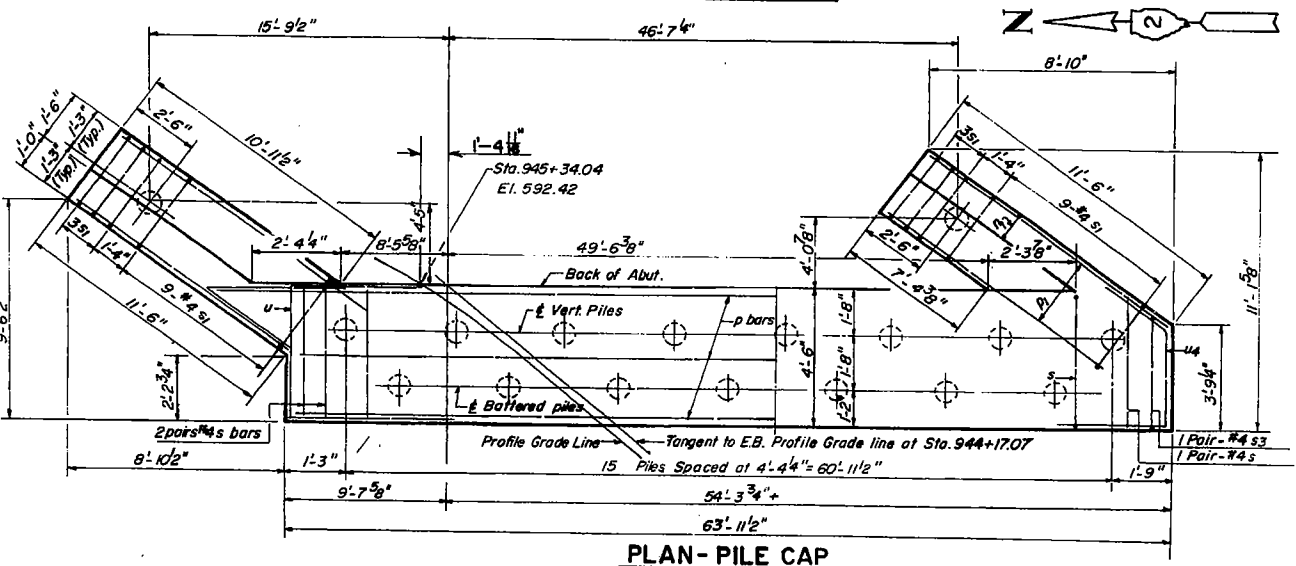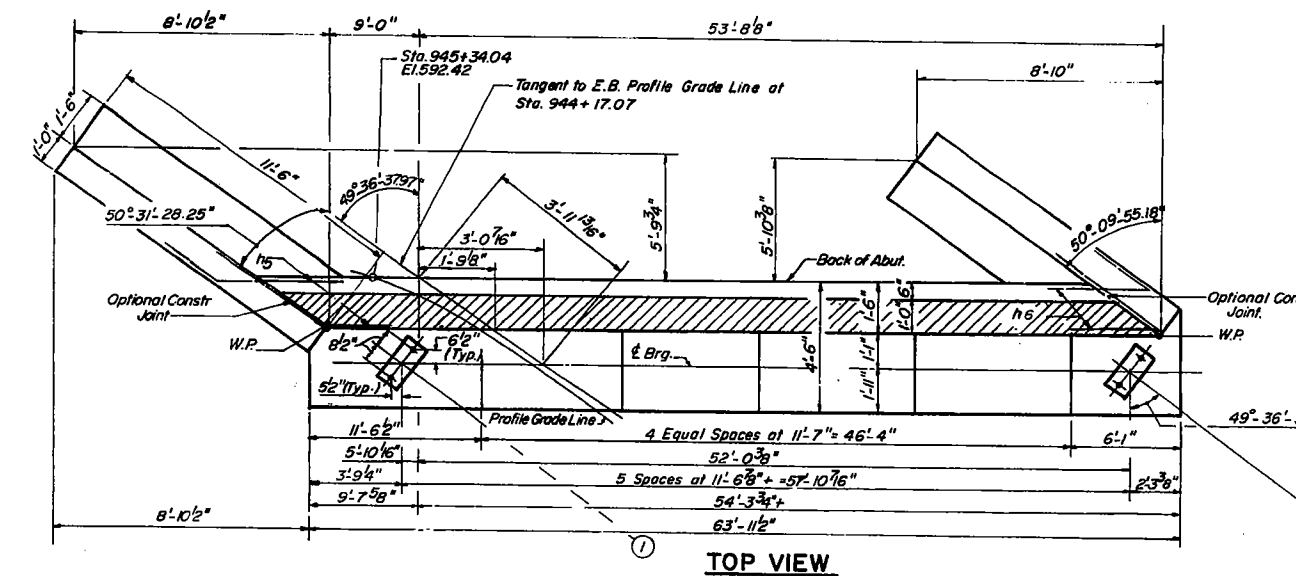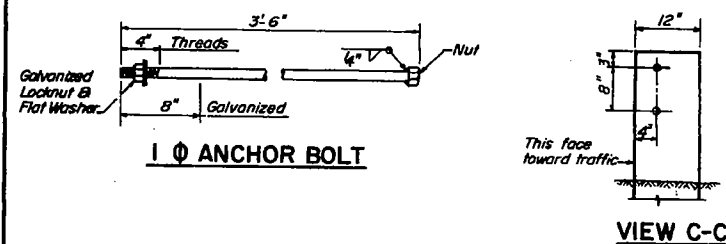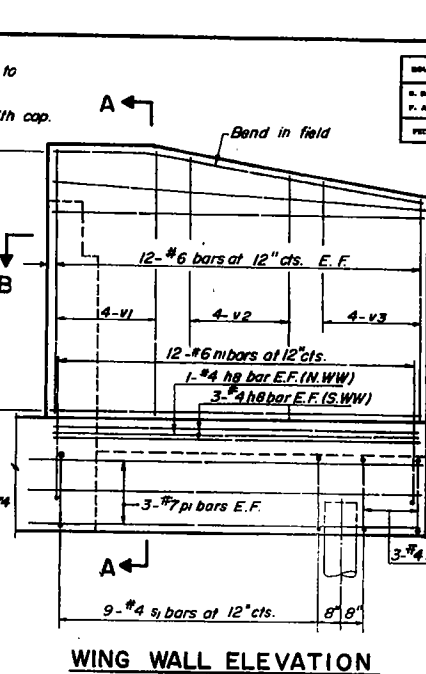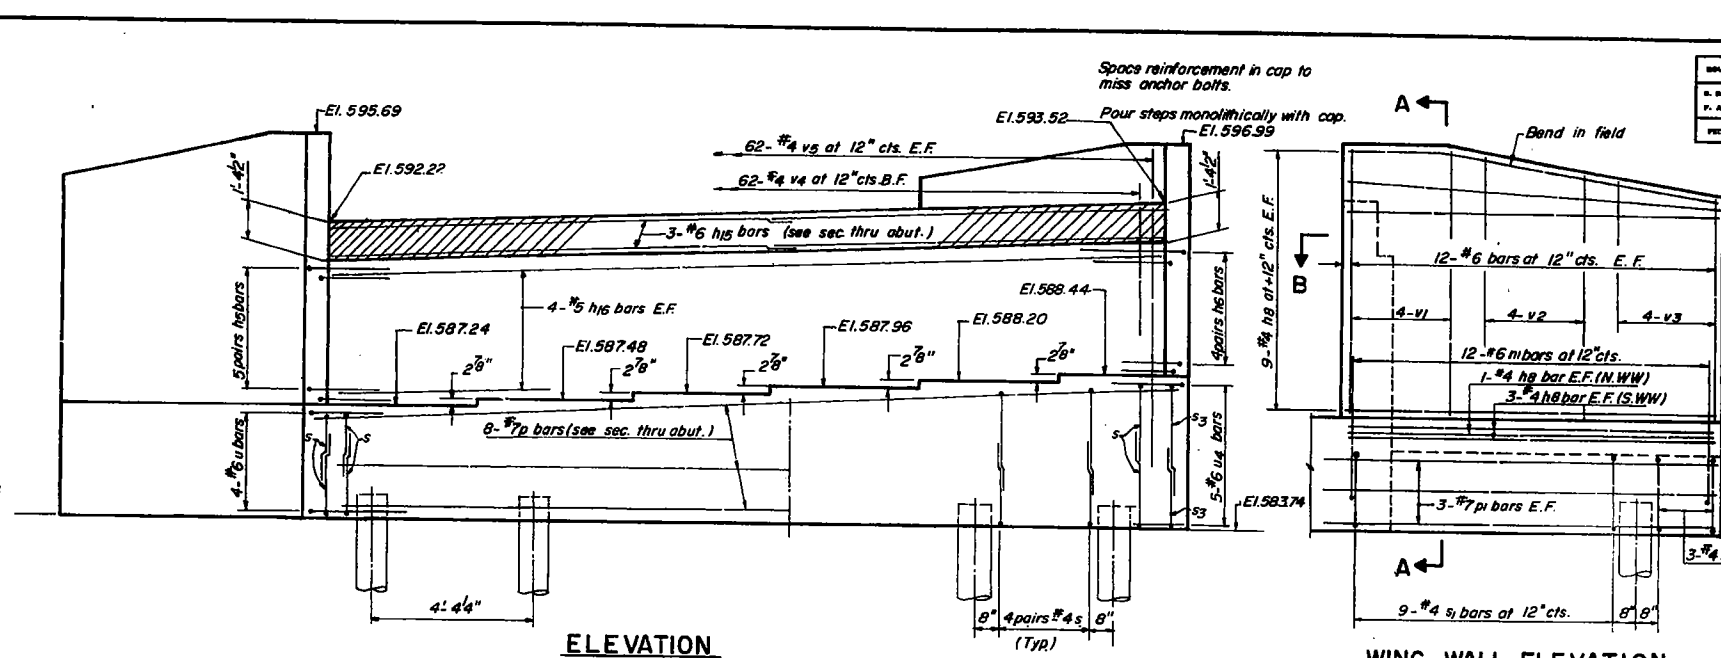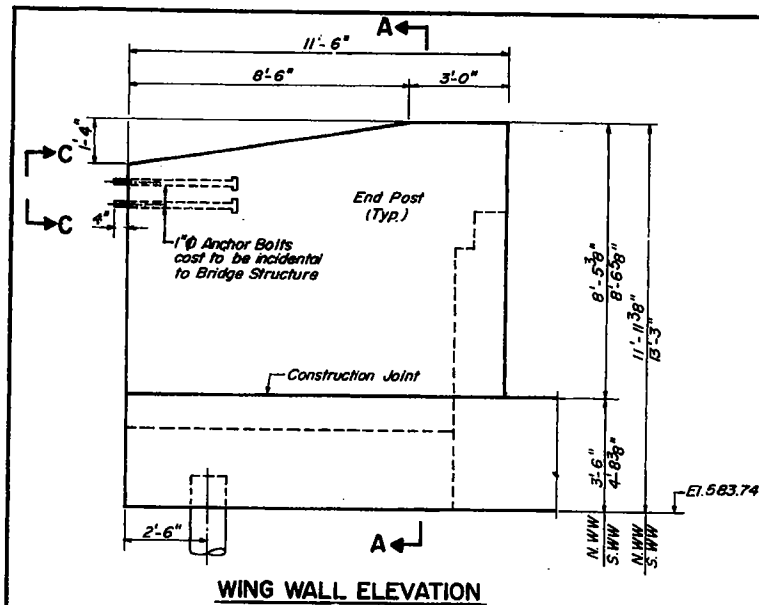







ROUTE NO.	SECTION	COUNTY	TOTAL SHEETS	SHEET NO.
S. E. 1. T. 4. 403	161-1-2	ROCK ISLAND WHITESIDE	532	301
FED. ROAD DIST. NO. 7		BLANKING	FEE. AND PROJECT.	

SHEET NO. 21
27 SHEETS

BILL OF MATERIAL				
Bar	No.	Size	Length	Shape
n5	8	# 5	4'-0"	J
n6	8	# 5	4'-0"	Z
n8	44	# 4	11'-3"	—
n15	6	# 6	32'-0"	—
n16	16	# 5	31'-10"	—
n1	24	# 6	11'-7"	U
p	16	# 7	32'-9"	—
p1	12	# 7	11'-6"	—
s	118	# 4	9'-10"	n
s1	24	# 4	9'-5"	n
s3	2	# 4	9'-5"	n
u	4	# 6	11'-2"	n
u4	5	# 6	10'-6"	L
v1	16	# 6	8'-1"	—
v2	16	# 6	7'-5"	—
v3	16	# 6	6'-9"	—
v4	62	# 4	3'-5"	—
v5	124	# 4	4'-9"	—
v6	38	# 5	3'-0"	—
Glass X Concrete			Cu. Yds.	81.10
Reinforcement Bars			Lbs.	52260
Concrete Piles			Lin Ft.	736
Concrete Test Pile			Each	1
Removal and Replacement of Granular Materials			Cu. Yds.	856

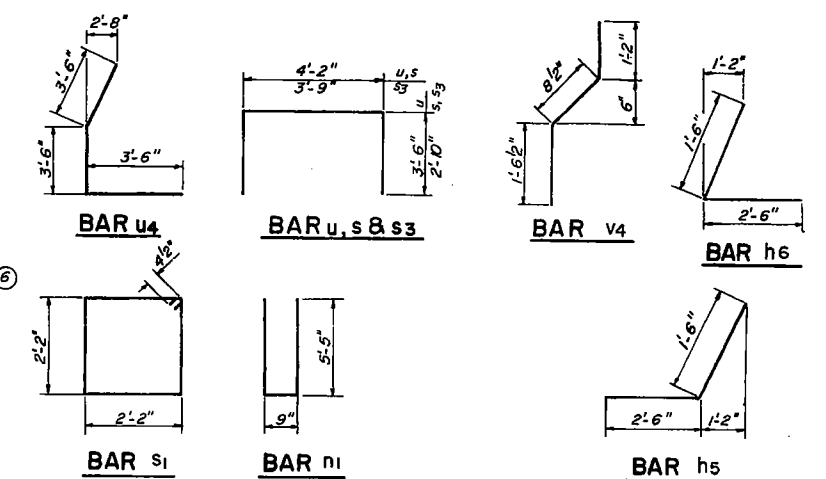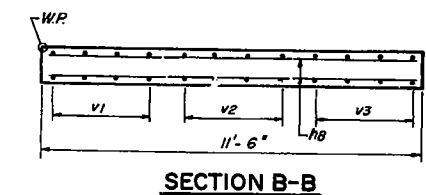


ABUTMENT D
FA 403 SECTION 161 - 1B - 4
FA 403 OVER MEREDOSIA DITCH
ROCK ISLAND & WHITE SIDE COUNTY
STATION 944 + 69.00
REV. 9-27-72 L.S.

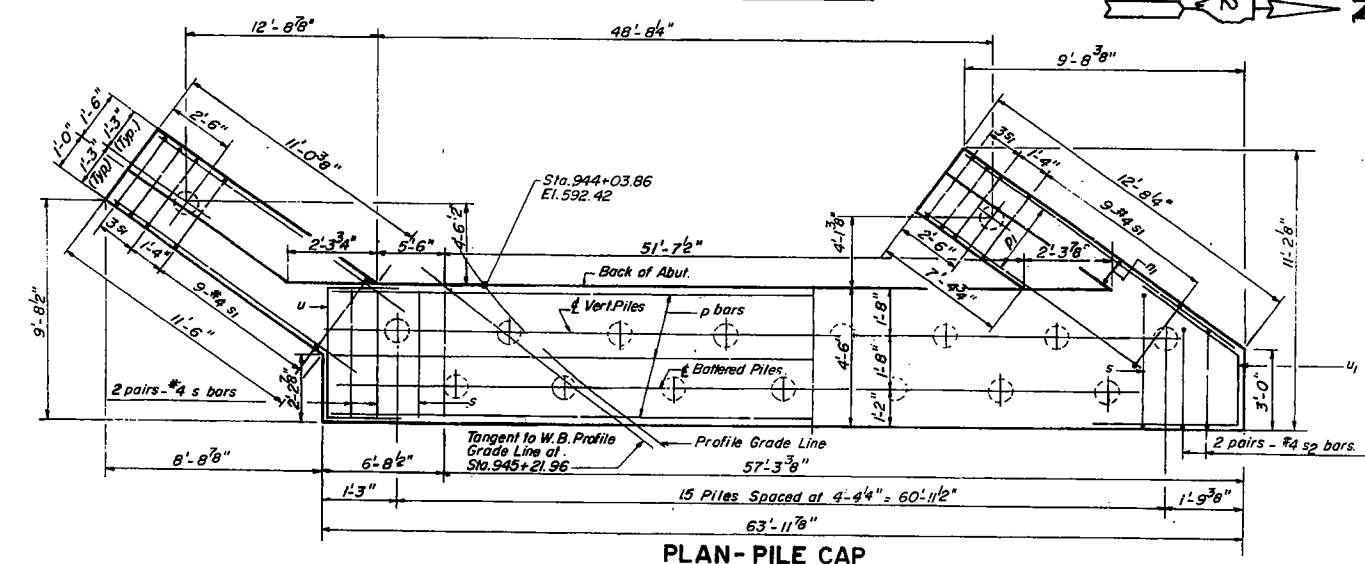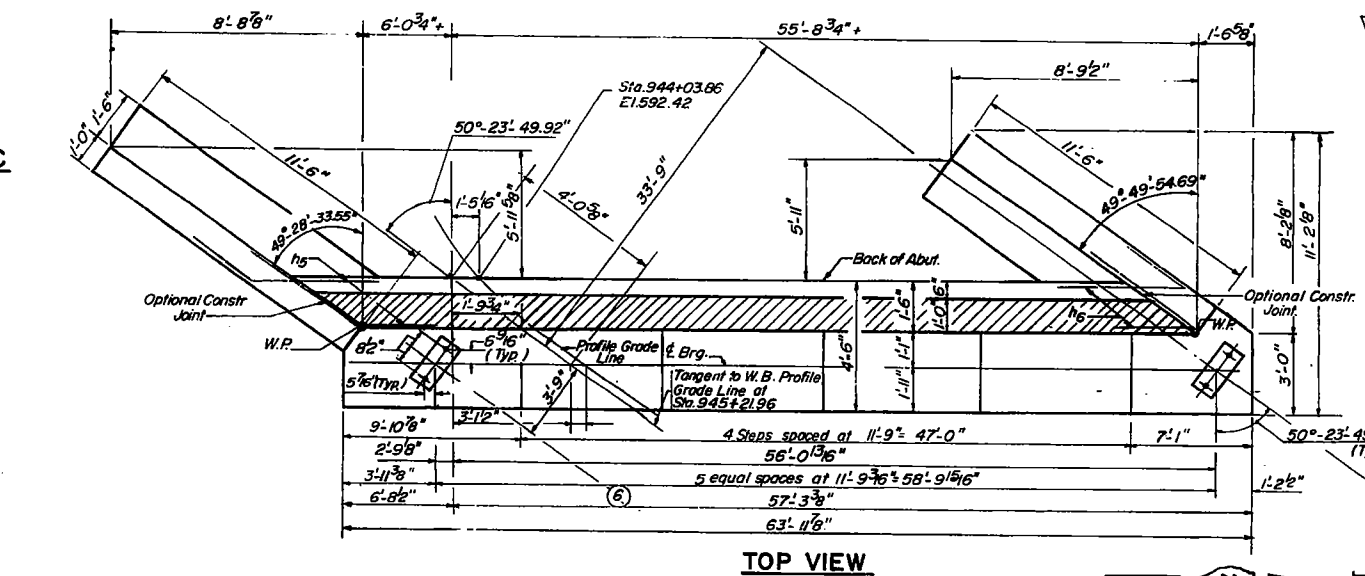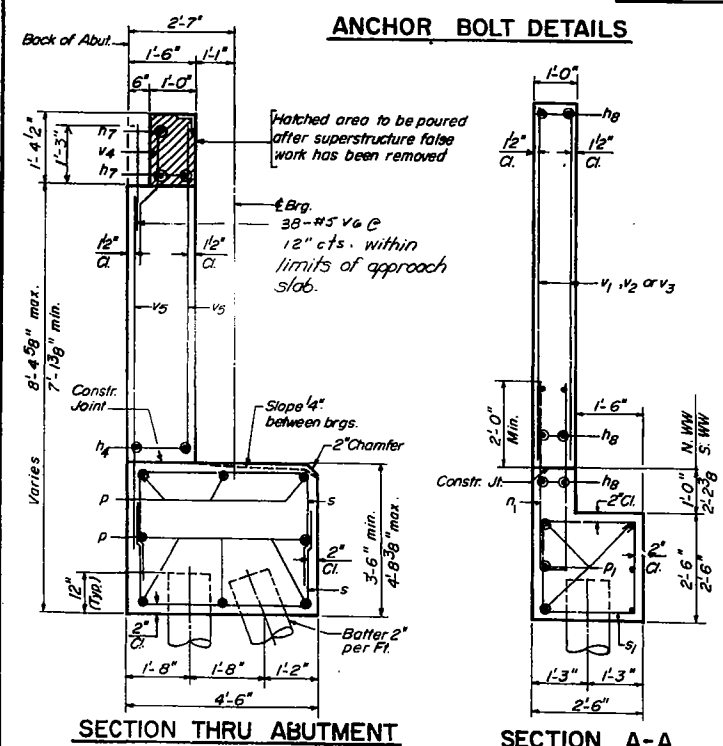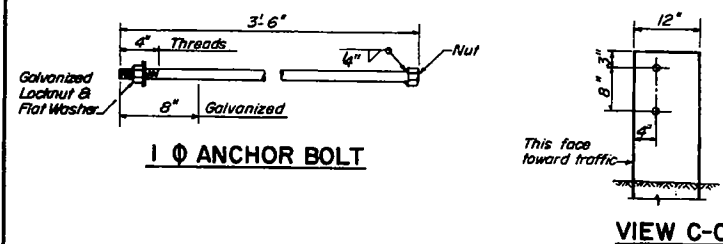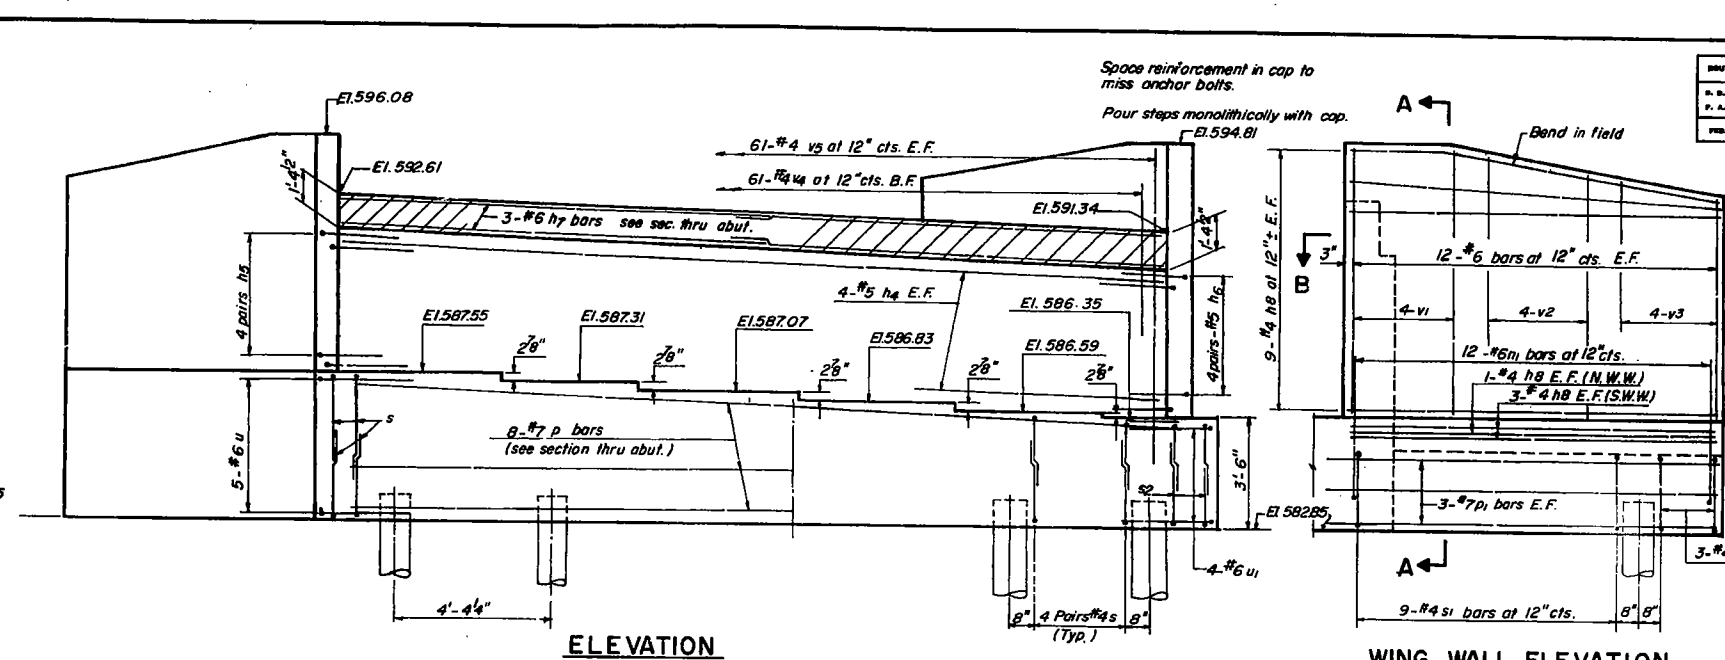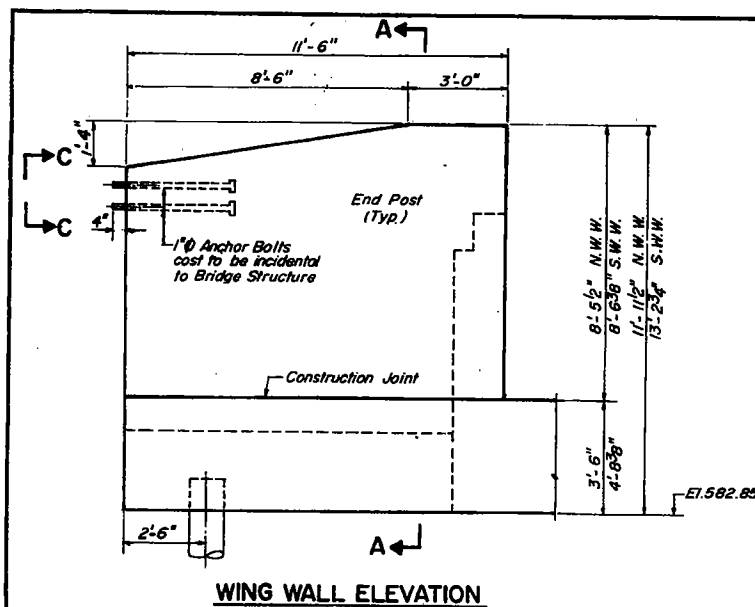

ROUTE NO.	SECTION	COUNTY	TOTAL SHEETS	SHEET NO.
U. S. I. P. A. 403	161-1-2	ROCK ISLAND WHITESIDE	532	296
FED. ROAD DIST. NO. 7	ILLINOIS	FED. AID PROJECT.		

SHEET NO. 18
27 SHEETS

BILL OF MATERIAL				
Bar	No.	Size	Length	Shape
n ₄	16	# 5	31.3"	—
n ₅	8	# 5	4'-0"	— /
n ₆	8	# 5	4'-0"	— \
n ₇	6	# 6	31.5"	—
n ₈	44	# 4	11.3"	—
n ₁	24	# 6	11.7"	U
p	16	# 7	32.9"	—
p ₁	12	# 7	11'-6"	—
s	116	# 4	9'-10"	□
s ₁	24	# 4	9'-5"	□
s ₂	4	# 4	8'-3"	□
u	5	# 6	11'-2"	□
u ₁	4	# 6	9'-9"	□
v ₁	16	# 6	8'-1"	—
v ₂	16	# 6	7'-5"	—
v ₃	16	# 6	6'-9"	—
v ₄	61	# 4	3'-5"	—
v ₅	122	# 4	4'-9"	—
v ₆	38	# 5	3'-0"	—
Class X Concrete			Cu. Yds.	71.6
Reinforcement Bars			Lbs.	5230
Concrete Piles			Lin. Ft.	704
Concrete Test Pile			Each	1
Removal and Replacement of Granular Materials			Cu. Yds.	1141







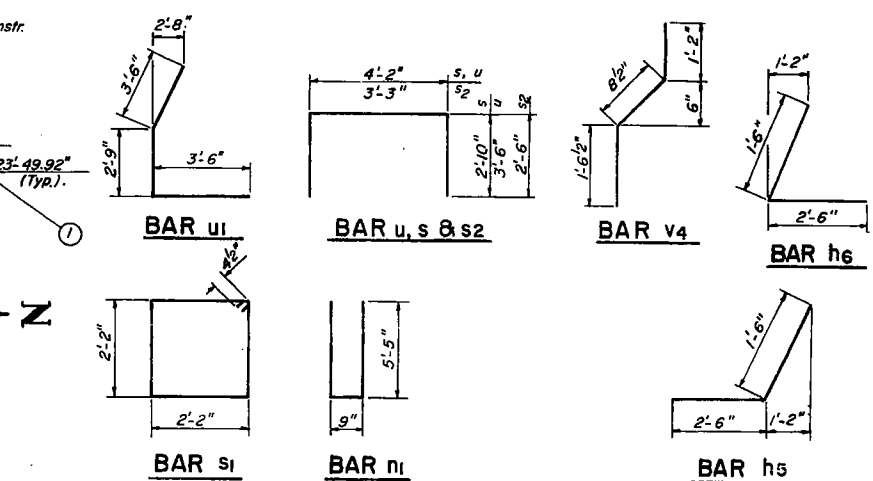


DESIGNED	H. R. S. B. A. A.
CHECKED	P. B.
DRAWN	A. M.
CHECKED	H. R. S.

PILE DATA
Type-----Concrete
Capacity-----35 Tons
Est. length-----44'-0"
No. Req'd.-----17 (including 1 test pile)


Rev. Reinf. Bars from 5110' to 5230' 8-8-74 D.D.

ABUTMENT A
FA 403 SECTION 161-1B-4
FA 403 OVER MEREDOSIA DITCH
ROCK ISLAND & WHITE SIDE COUNTY
STATION 944+69.00

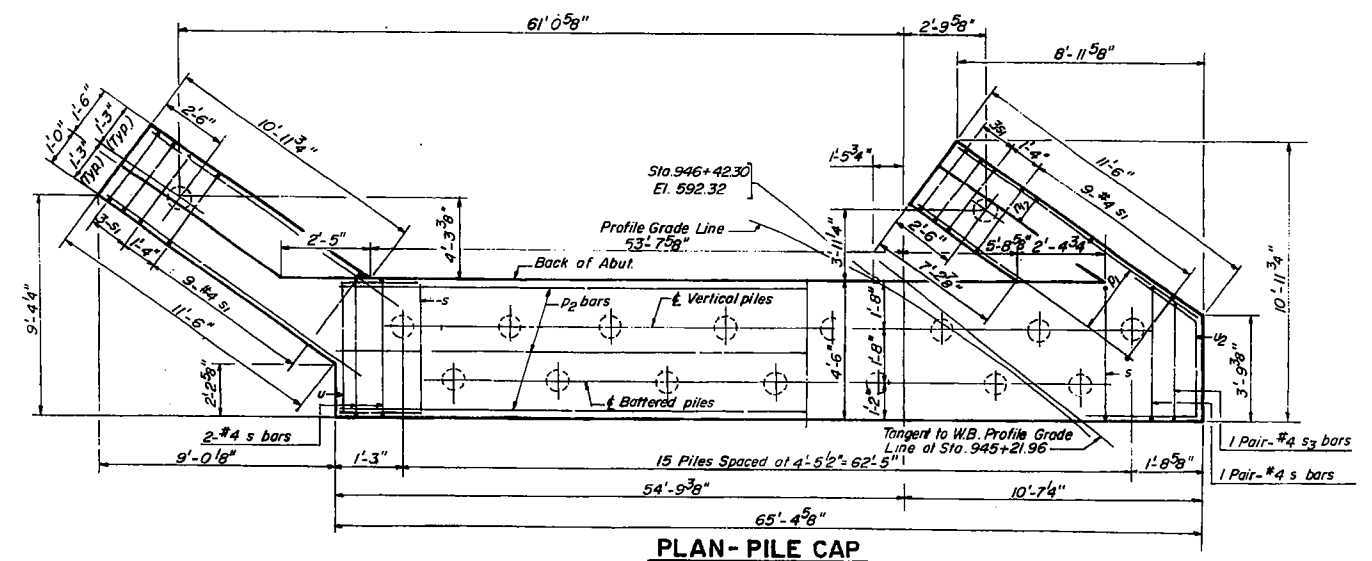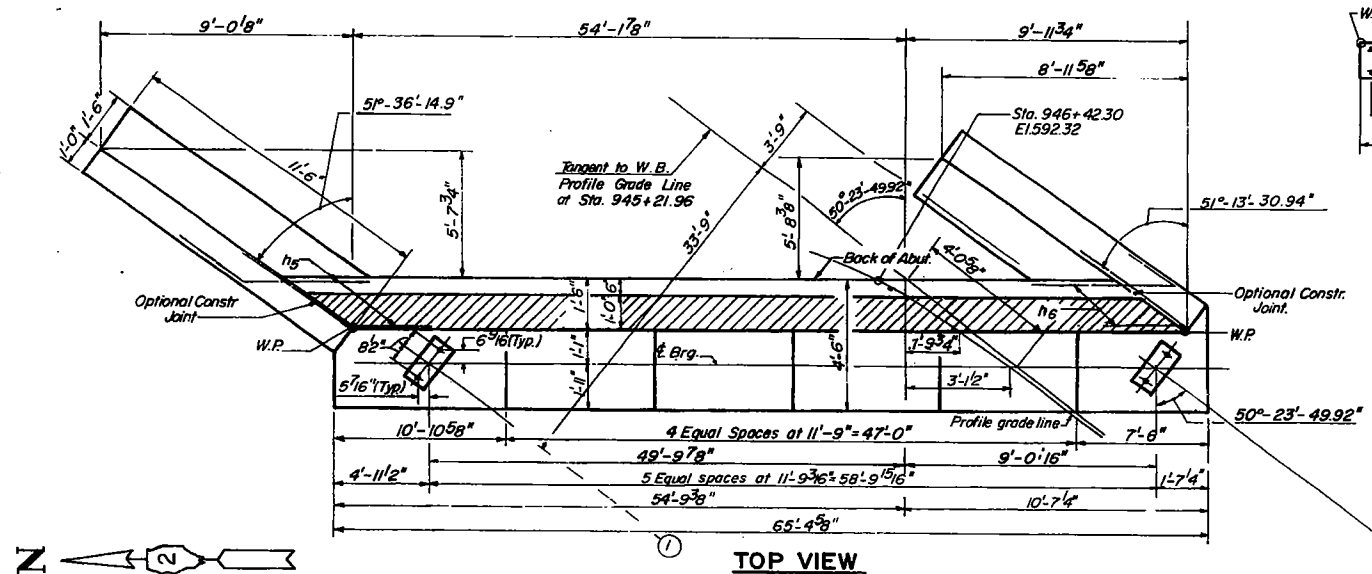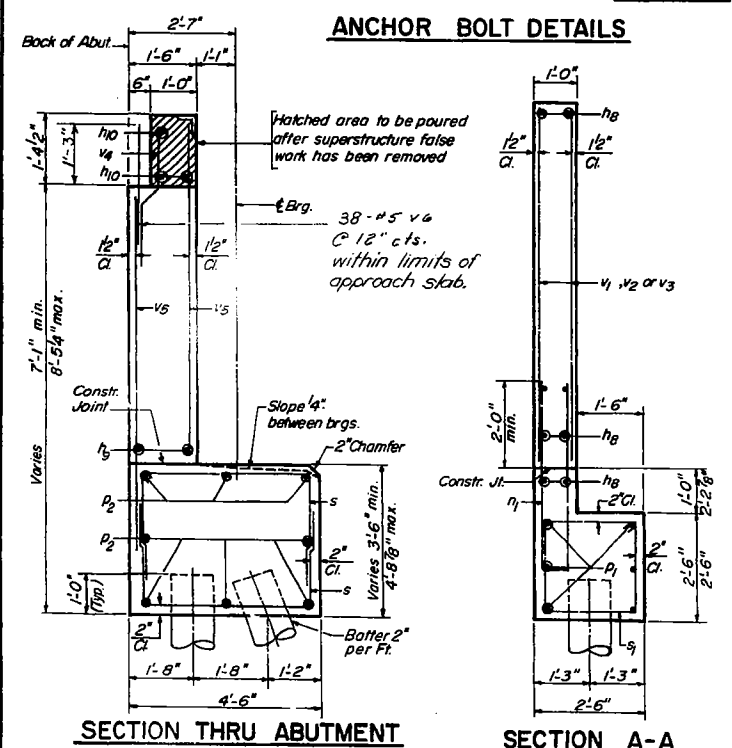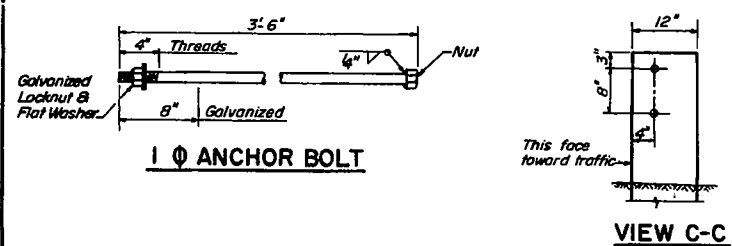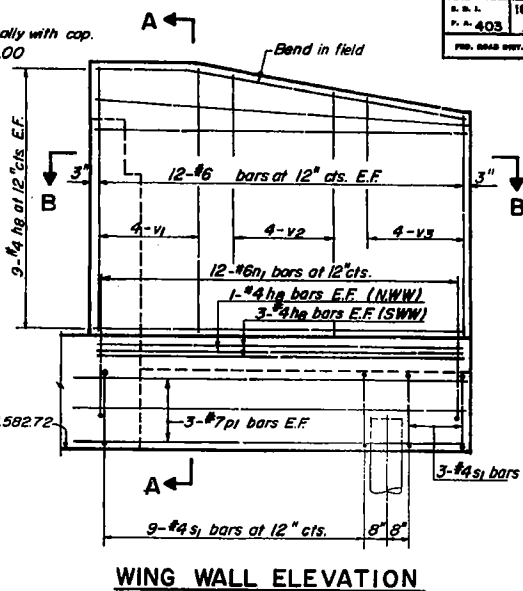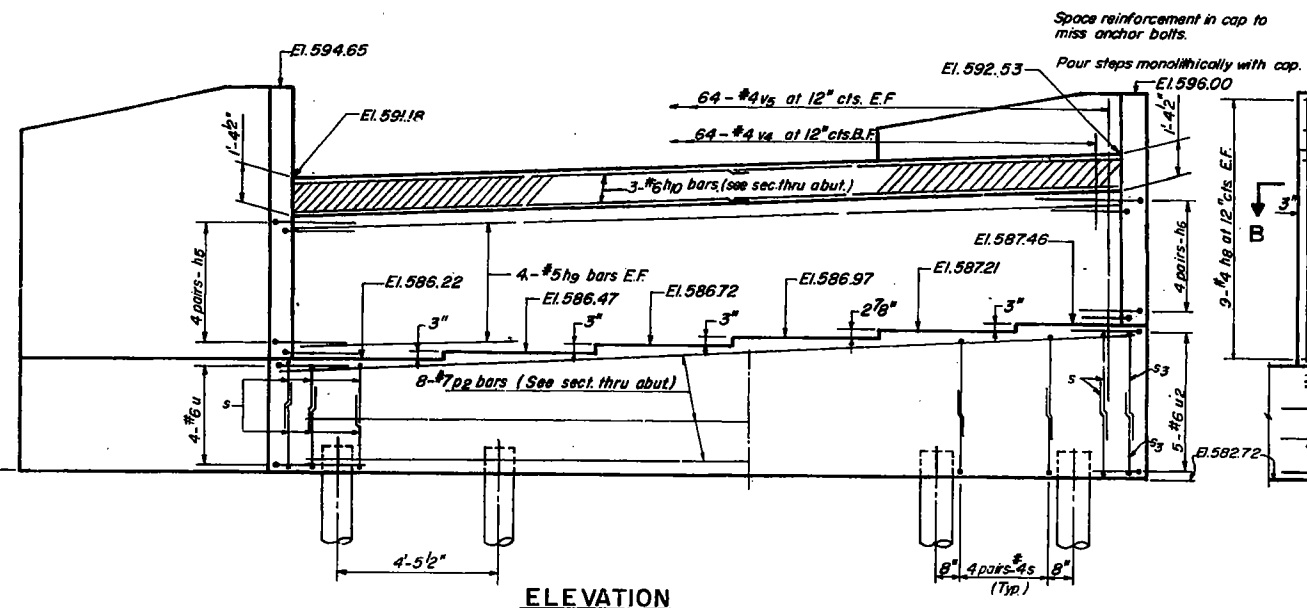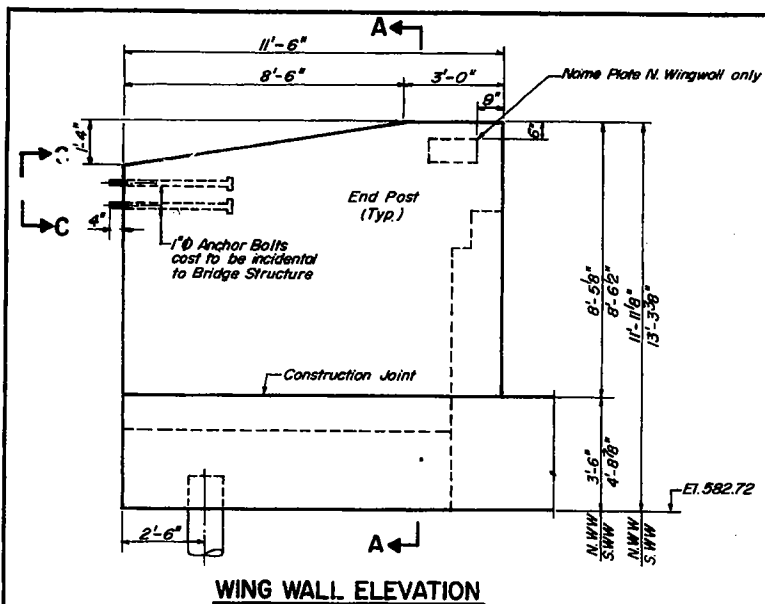

ROUTE NO.	SECTION	COUNTY	TOTAL COUNTS	EMPTY BOX.	SHEET NO. 19 27 SHEETS
R. D. 1	181+2	ROCK ISLAND			
P. A. 403		WHITESIDE	532	299	
FED. ROAD DIST. NO. 7		SLIPCODE	FED. AID PROJECT.		

Bar	No.	Size	Length	Shape
h5	8	#5	4'-0"	J
h6	8	#5	4'-0"	L
h8	44	#4	11'-3"	—
h9	16	#5	32'-6"	—
h10	6	#6	32'-8"	—
n1	24	#6	11'-7"	U
p1	12	#7	11'-6"	—
p2	16	#7	33'-6"	—
s	118	#4	9'-10"	□
s1	24	#4	9'-5"	□
s3	2	#4	9'-5"	□
u	4	#6	11'-2"	□
u2	5	#6	10'-6"	C
v1	16	#6	8'-1"	—
v2	16	#6	7'-5"	—
v3	16	#6	6'-9"	—
v4	64	#4	3'-5"	L
v5	128	#4	4'-9"	—
v6	38	#5	3'-0"	—
Class X Concrete			Cu. Yds.	83.2
Reinforcement Bars			Lbs.	5320
Concrete Piles			Lin. Ft.	720
Concrete Test Pile			Each	1
Name Plate			Each	1
Removal and Replacement of Granular Materials			Cu. Yds.	1000




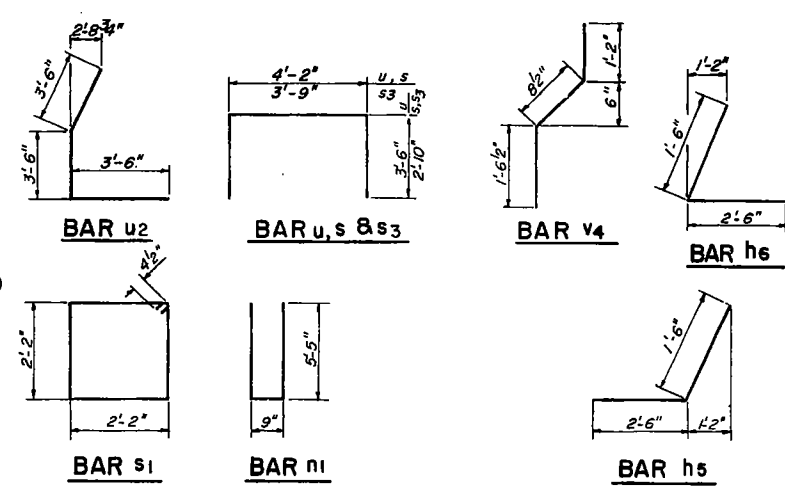


ABUTMENT B
FA 403 SECTION 161-1B-4
FA 403 OVER MEREDOSIA DITCH
ROCK ISLAND & WHITE SIDE COUNTY
STATION 944+69.00





PILE DATA
Type----- Concrete
Capacity---35 Tons
Est length--45'-0"
No Req'd --- 17 (Including 1 test pile)

DESIGNED	H. R. S. & A. A.
CHECKED	P. B.
DRAWN	A. M.
CHECKED	H. R. S.

Rev. Reinf. Bars from 5200# to 5320# 8-12-74 D.D.

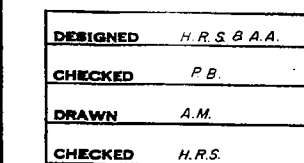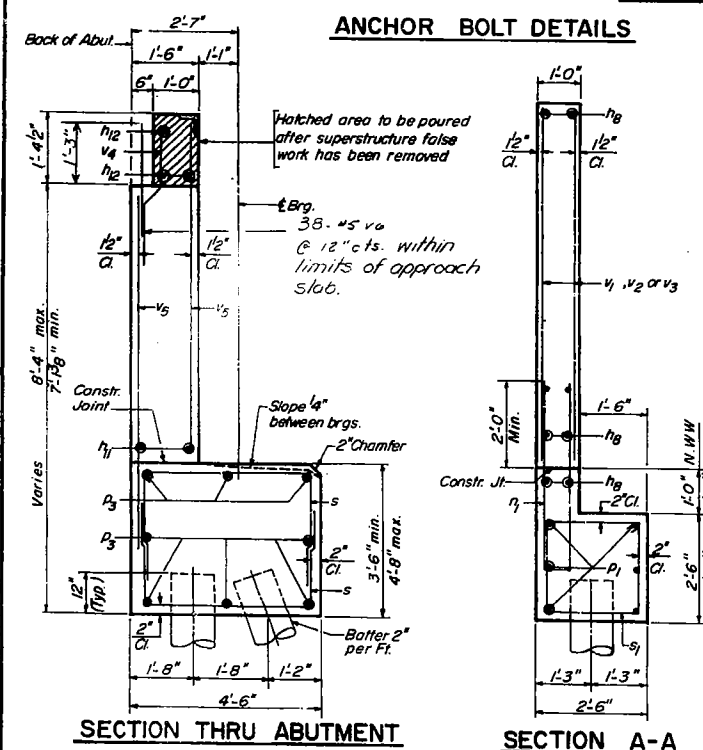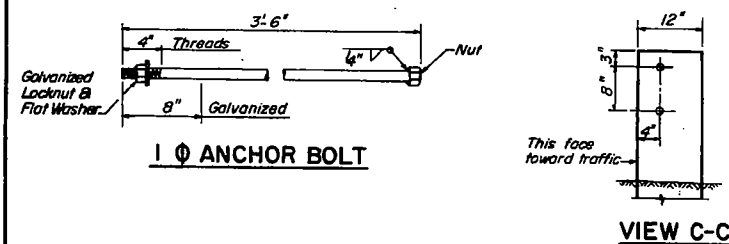
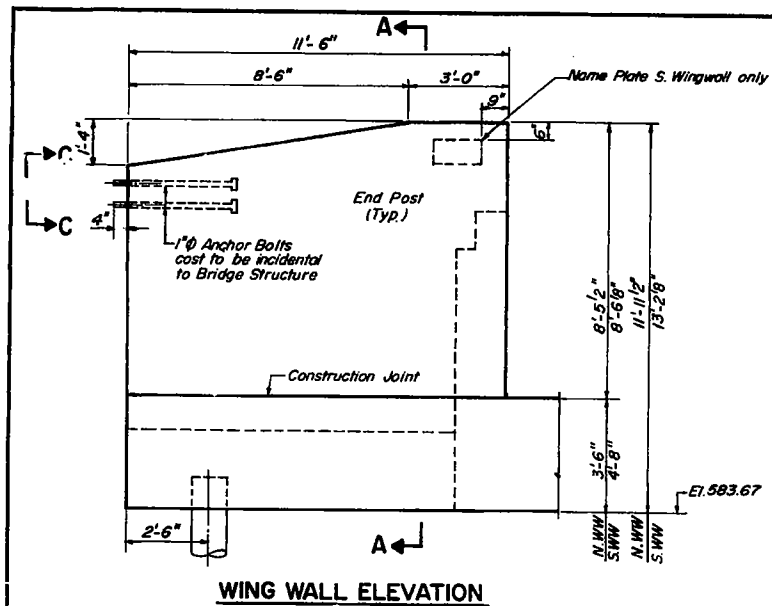


PILE DATA
Type : ----- Concrete
Capacity: ----- 35 Tons
Est. Length: ----- 42'-0"
No. Req'd ----- 15 (Including one Test Pile)

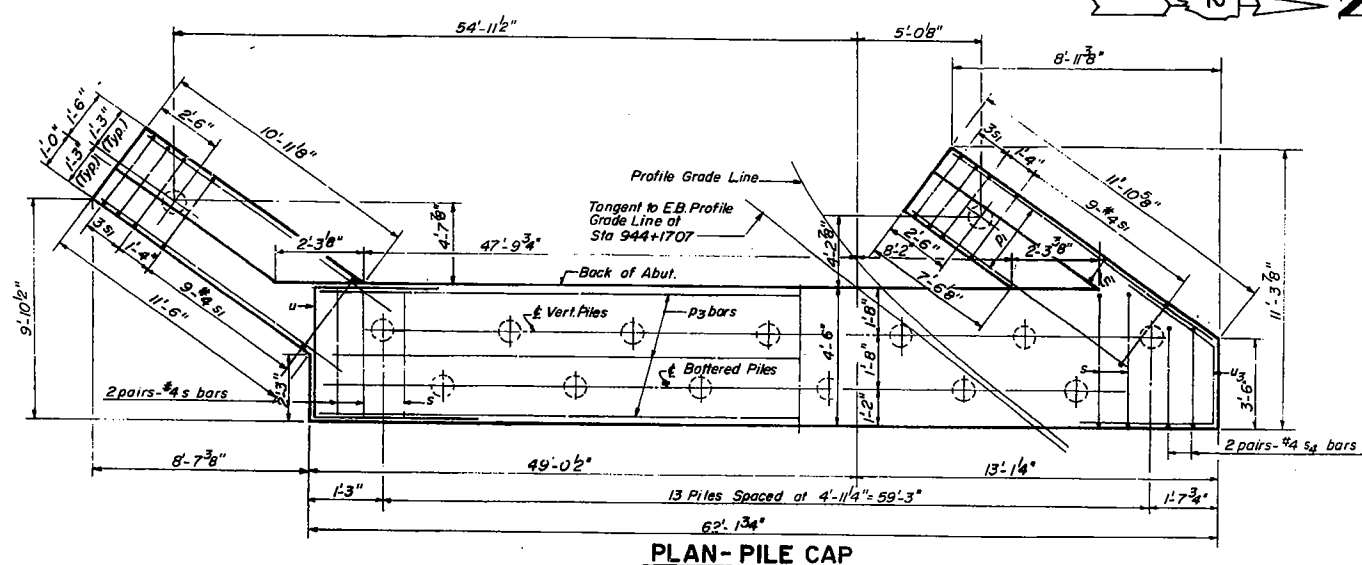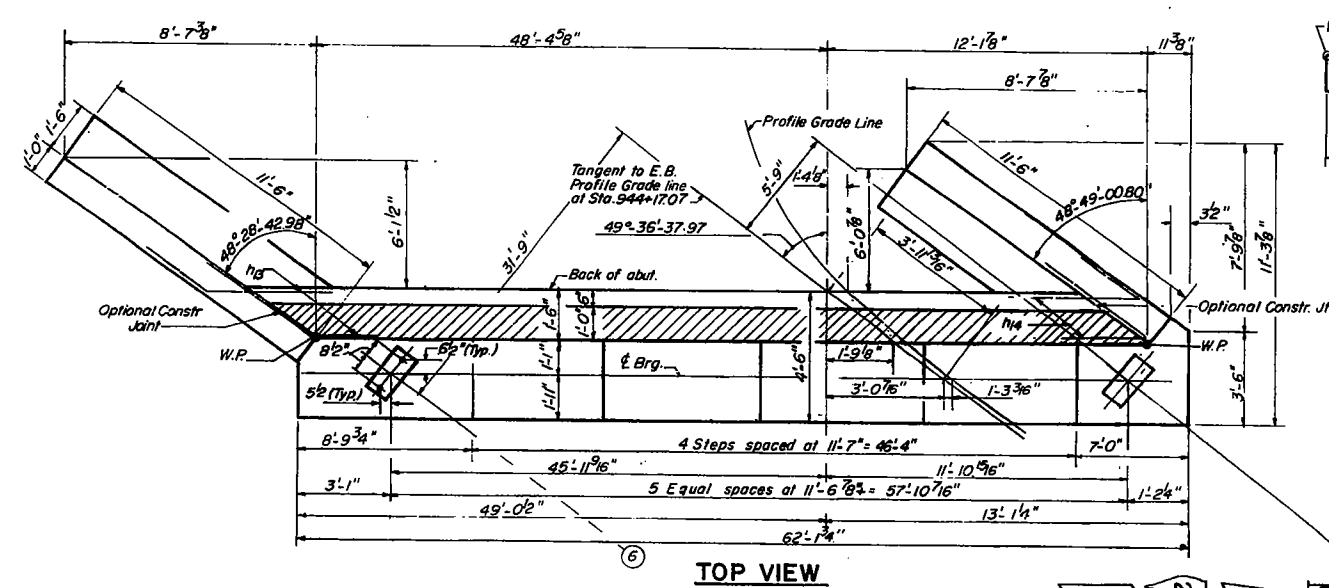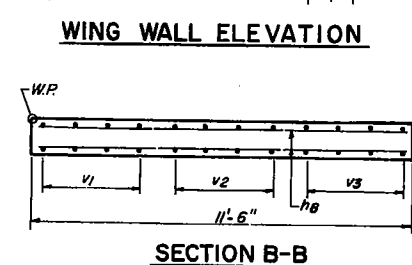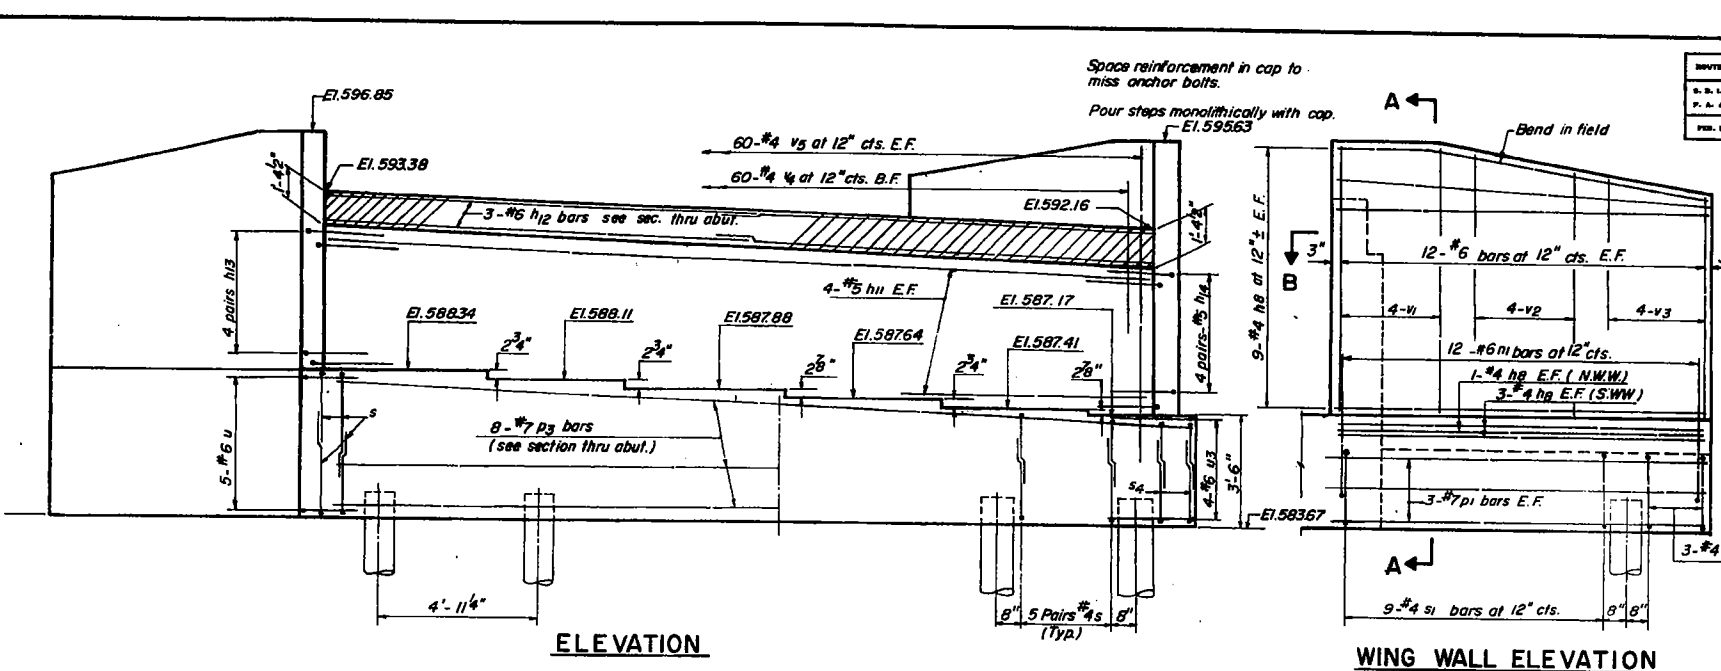

ROUTE NO.	DISTRICT	COUNTY	TOTAL SHEETS	SHEET NO.	SHEET NO. 20 27 SHEETS
U. S. L. P. A. 403	161-1-2	ROCK ISLAND WHITESIDE	532	300	
FED. ROAD DIST. NO. 7		LEGEND	FED. AID PROJECT.		

BILL OF MATERIAL				
Bar	No.	Size	Length	Shape
h8	44	#4	11'-3"	—
h9	16	#5	30'-9"	—
h12	6	#6	30'-11"	—
h13	8	#5	4'-0"	└
h14	8	#5	4'-0"	└
h1	24	#6	11'-7"	U
p1	12	#7	11'-6"	—
p3	16	#7	31'-9"	—
s	124	#4	9'-10"	□
s1	24	#4	9'-5"	□
s4	4	#4	9'-6"	□
u	5	#6	11'-2"	□
u3	4	#6	10'-3"	└
v1	16	#6	8'-1"	—
v2	16	#6	7'-5"	—
v3	16	#6	6'-9"	—
v4	60	#4	3'-5"	—
v5	120	#4	4'-9"	—
v6	36	#5	3'-0"	—
Class X Concrete			Cu. Yds.	70.3
Reinforcement Bars			Lbs.	52.30
Concrete Piles			Lm Ft.	588
Concrete Test Pile			Each	1
Removal and Replacement of Granular Materials			Cu. Yds.	90.3

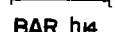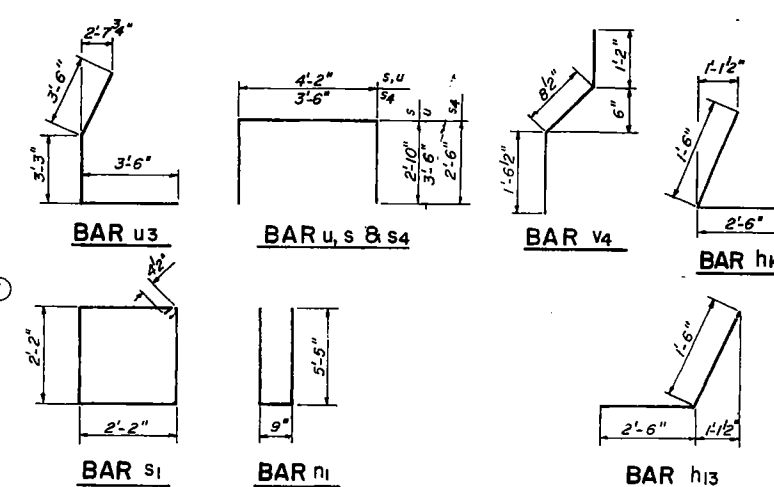

ABUTMENT C
FA 403 SECTION 161-1B-4
FA 403 OVER MEREDOSIA DITCH
ROCK ISLAND & WHITE SIDE COUNTY
STATION 944+69.00