


F.A. RTE.	SECTION	COUNTY	TOTAL SHEETS	SHEET NO.
06-00042-00-B1	JO DAVIESS	JO DAVIESS	30	19
STA.	TO STA.			
FED. ROAD DIST. NO.	ILLINOIS	FED. AID PROJECT		
CROSS SECTIONS - WEST SIDE				

85417

PLAN
 SUBMITTED
 PLOTTED
 CHECKED
 DATE
 NAME
 NO.

PROFILE
 SUBMITTED
 PLOTTED
 CHECKED
 DATE
 NAME
 NO.

12/14/2007
 21501119
 21501119

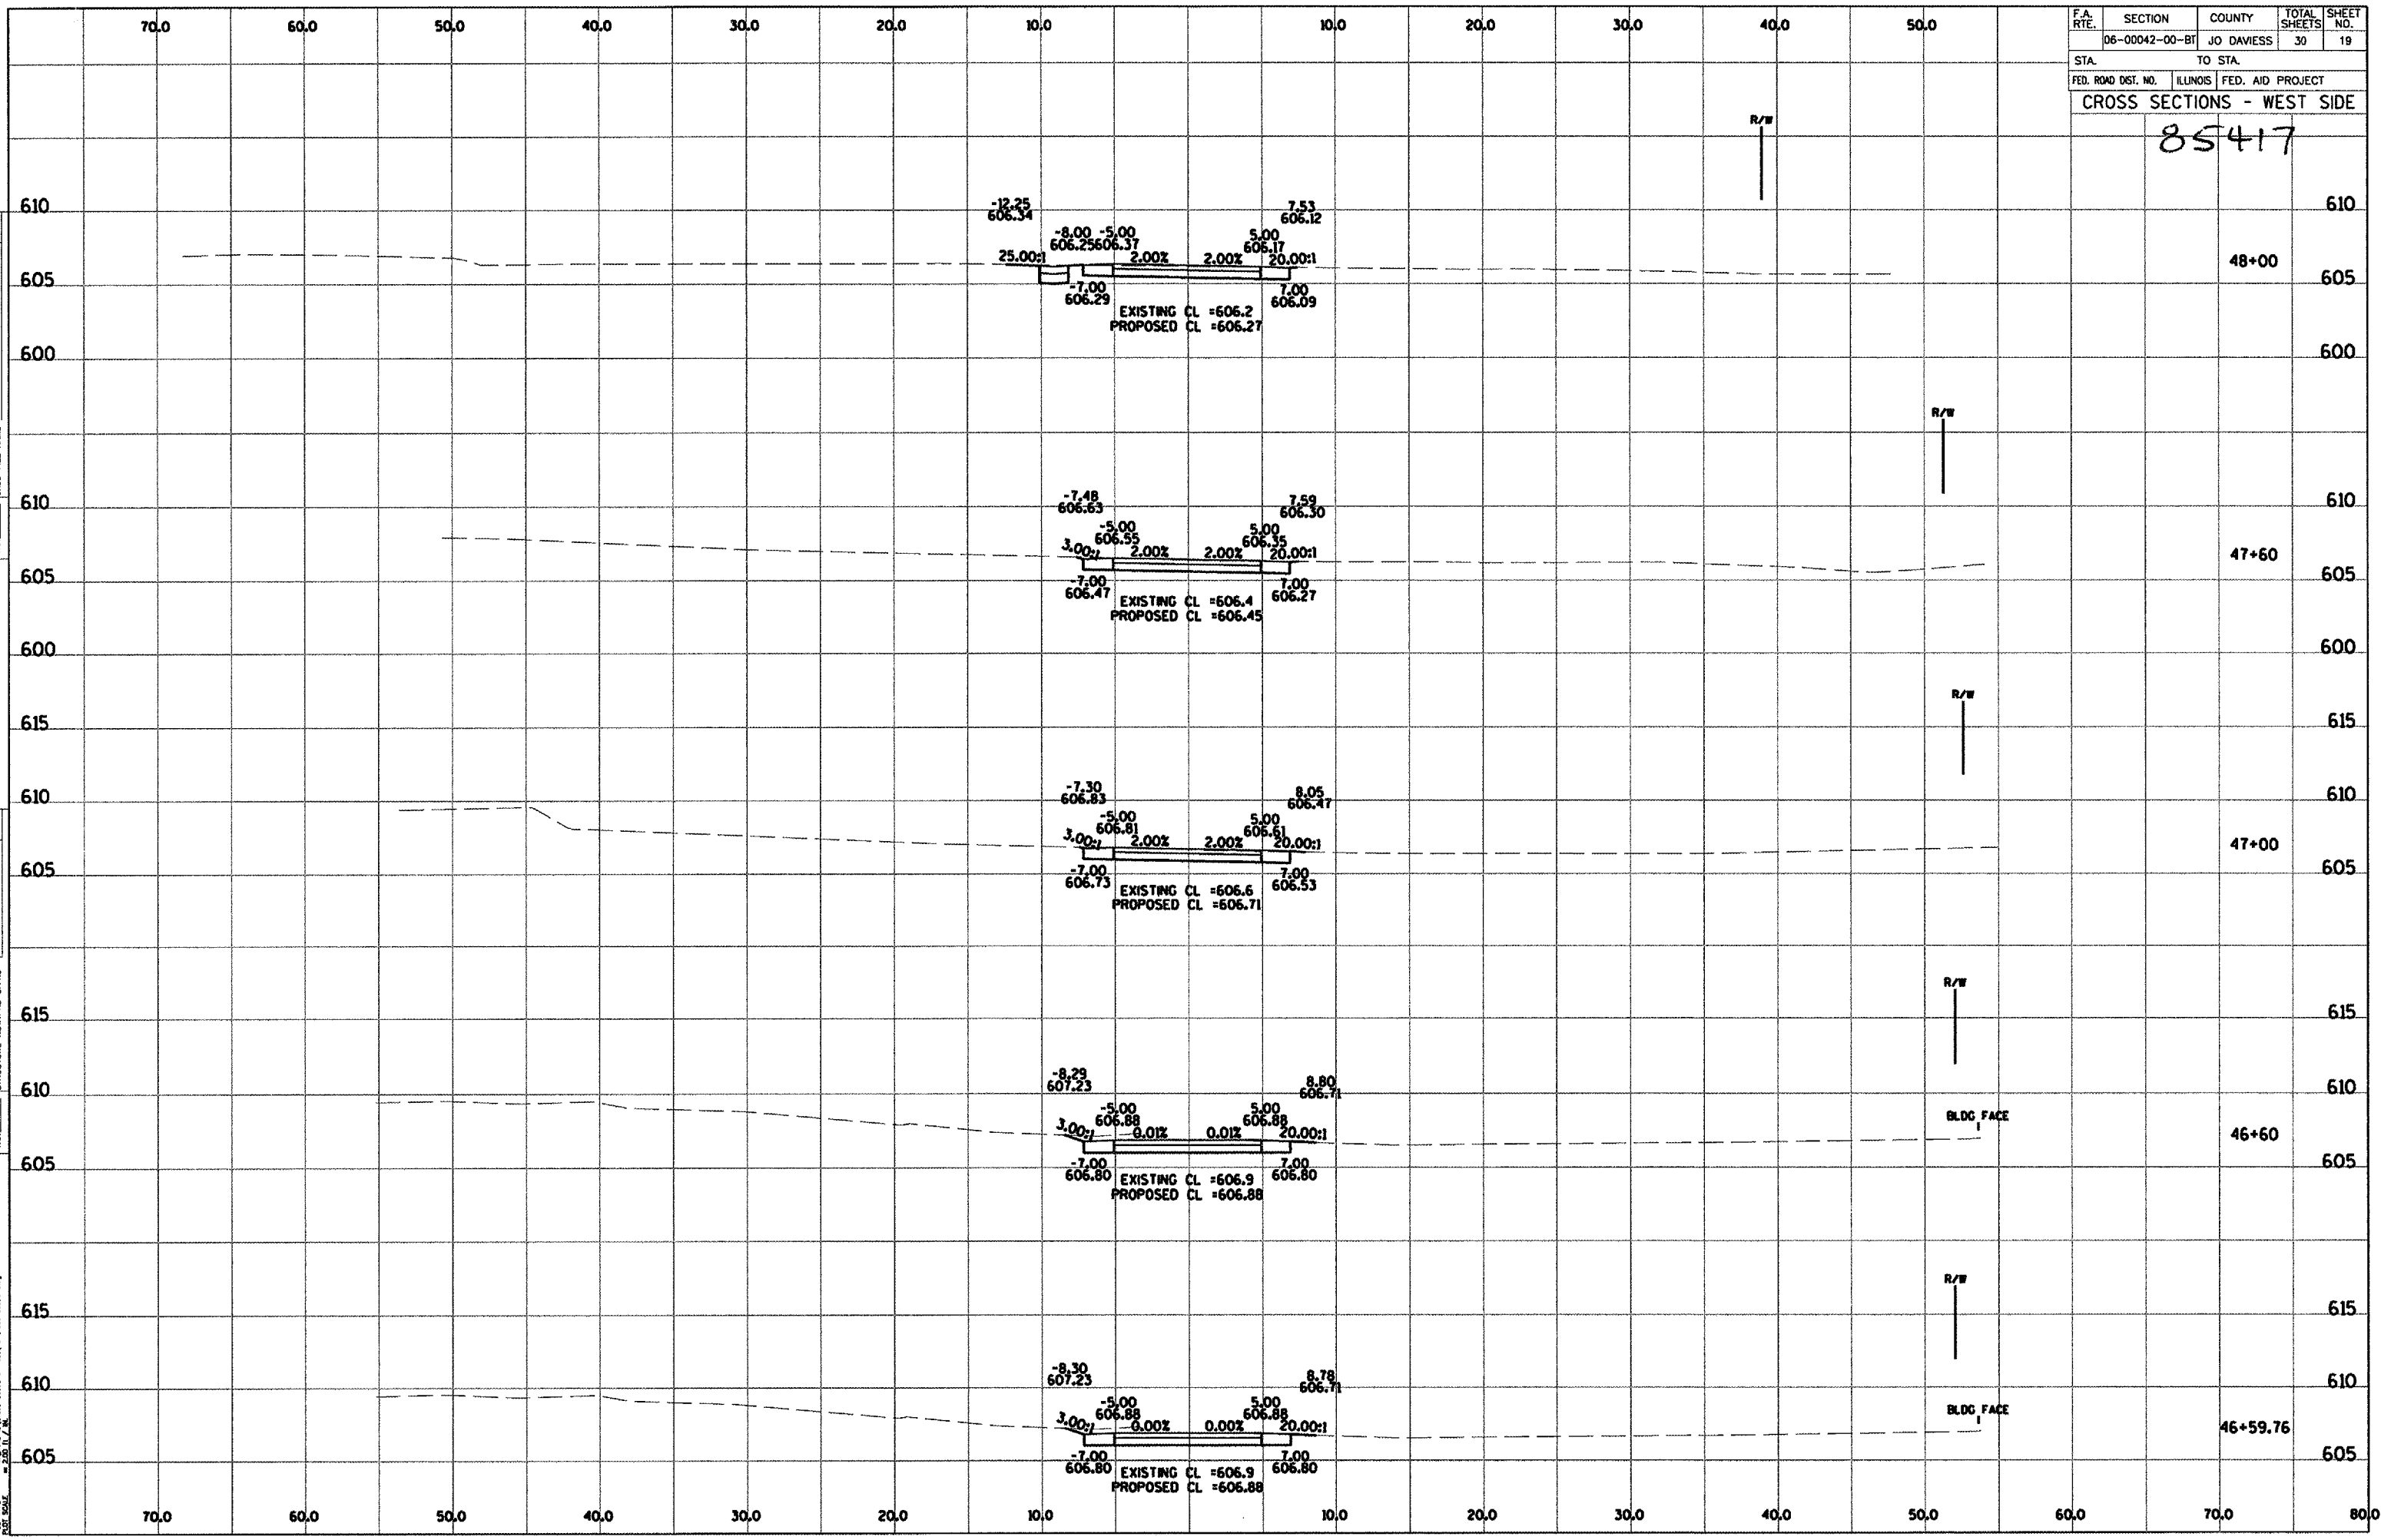

48+00

47+60

47+00

46+60

46+59.76