


FINAL SURVEYED SURVEY PLOTTED NOTE BOOK NO. BY DATE

ORIGINAL SURVEYED SURVEY PLOTTED NOTE BOOK NO. BY DATE

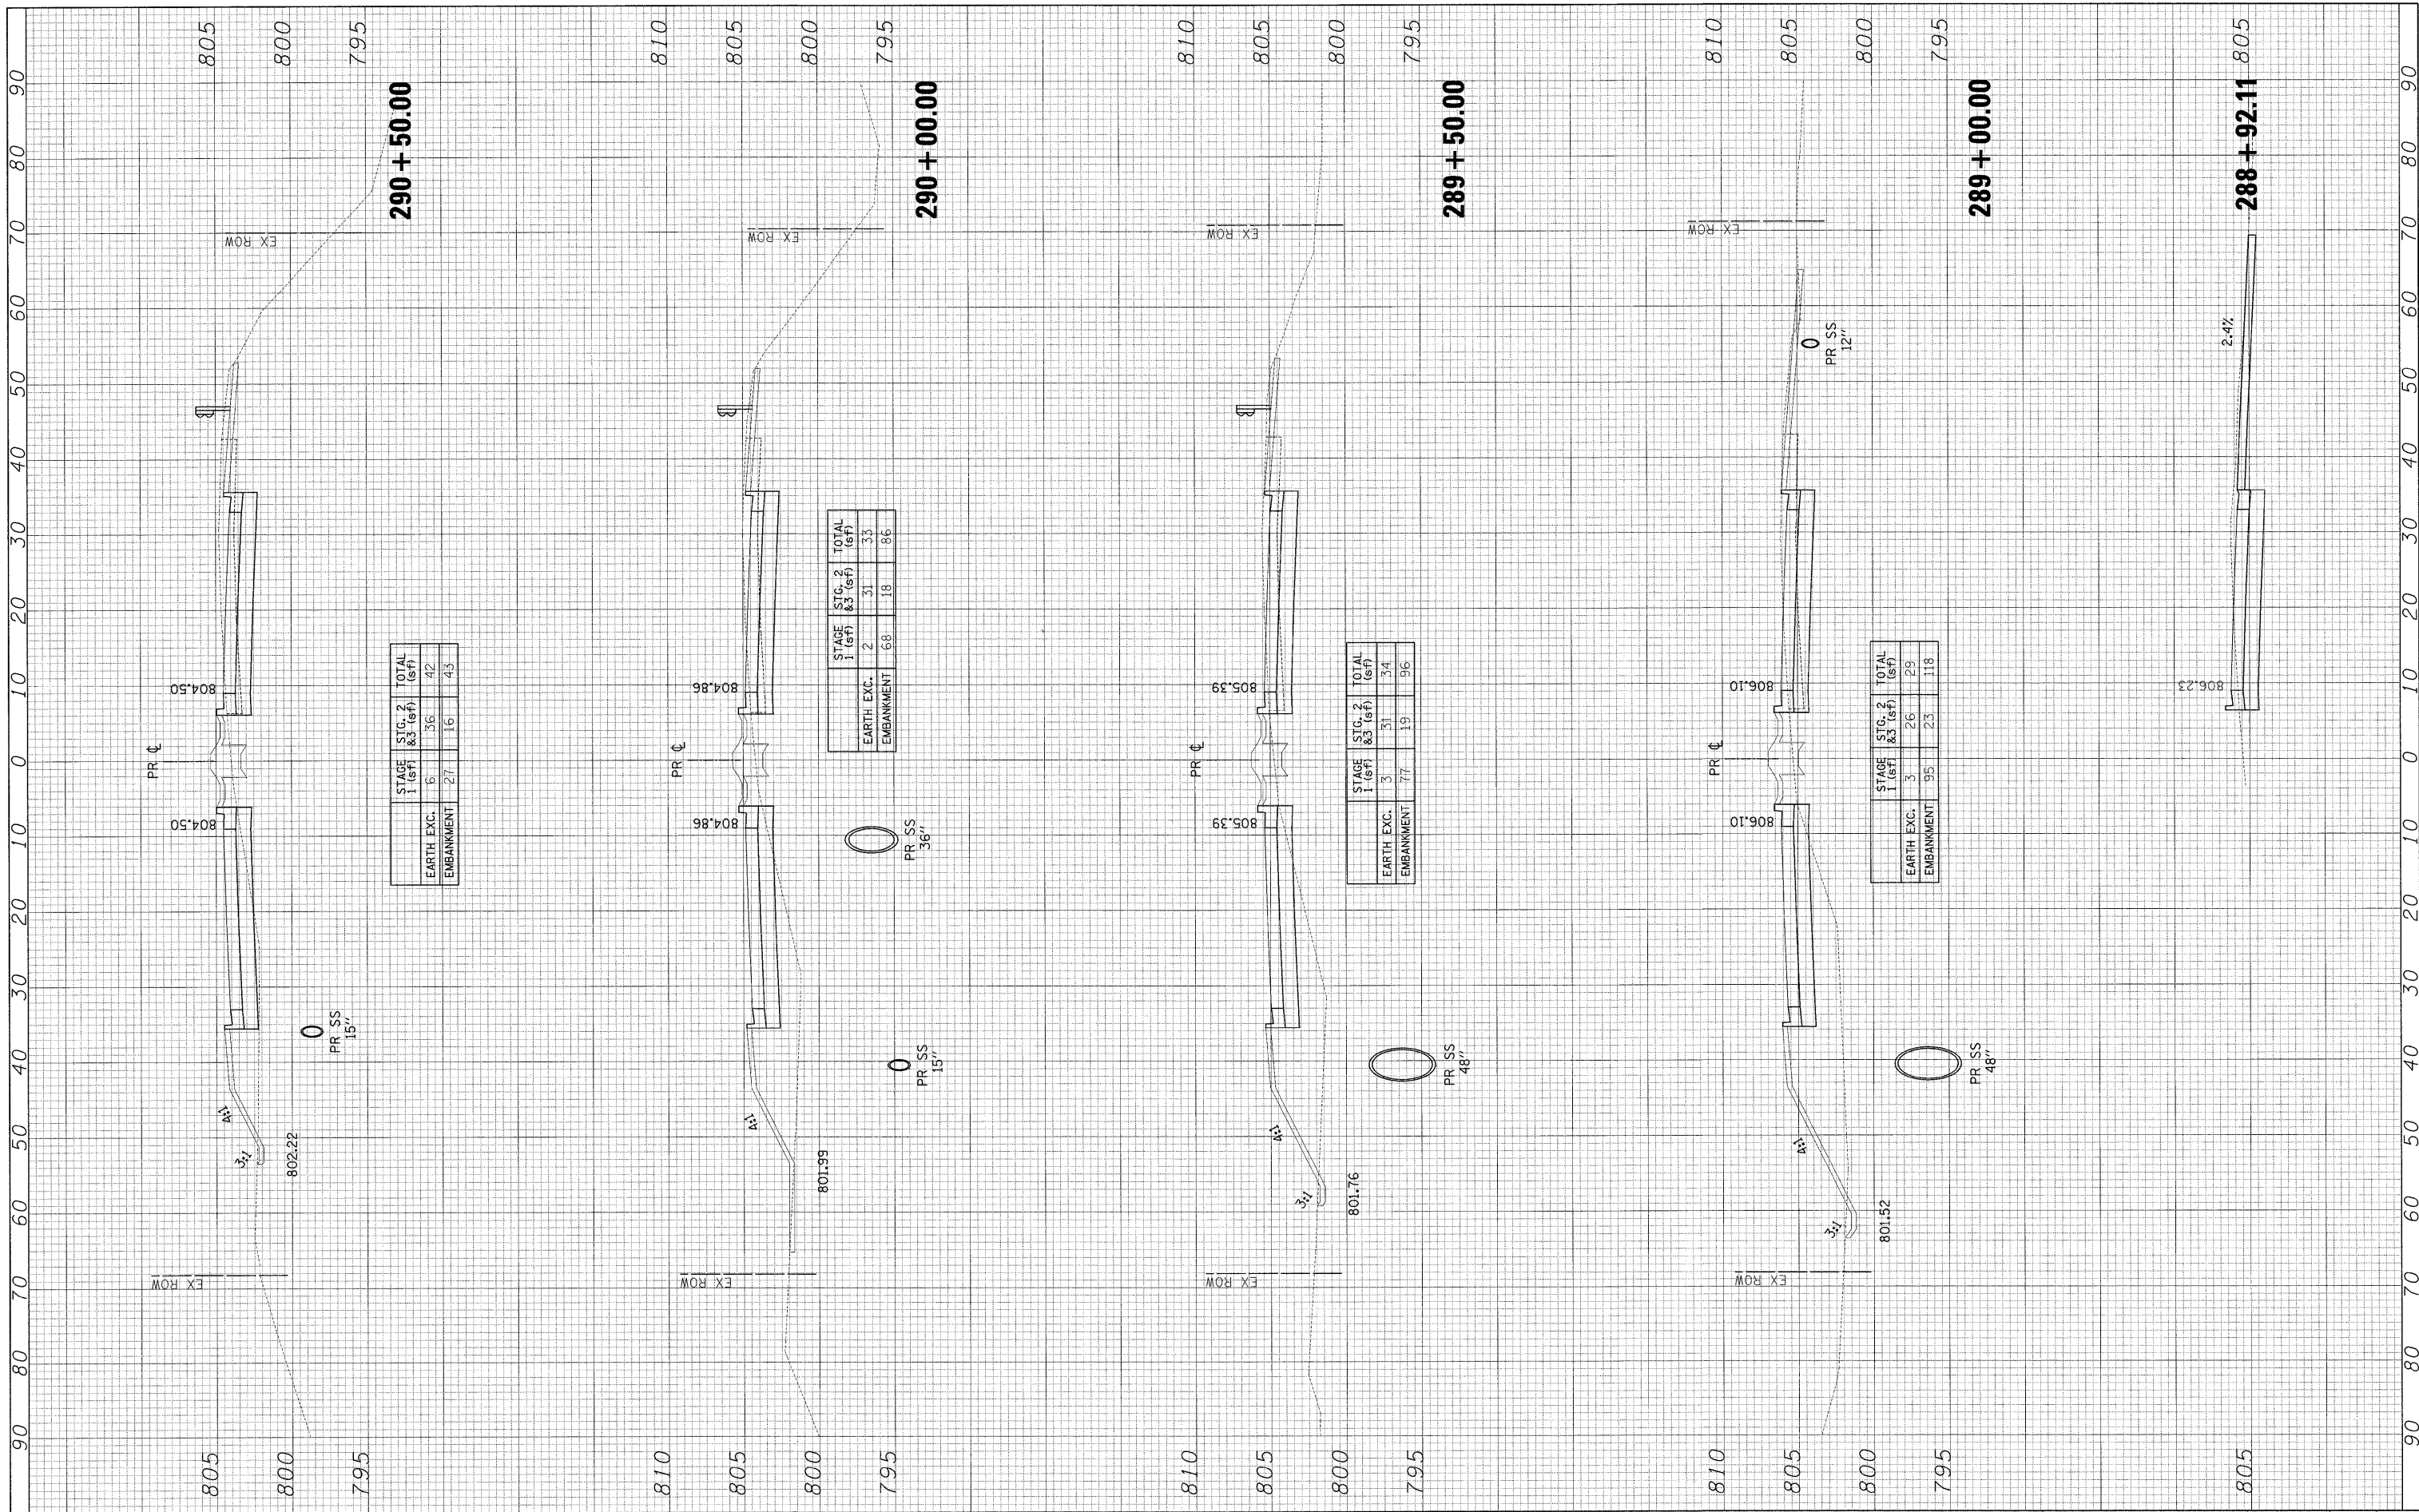

STAGE 1 (sf)	STG. 2 & 3 (sf)	TOTAL (sf)
6	36	42
27	16	43
EARTH EXC.		
EMBANKMENT		

STAGE 1 (sf)	STG. 2 & 3 (sf)	TOTAL (sf)
68	18	86
31	33	
EARTH EXC.		
EMBANKMENT		

STAGE 1 (sf)	STG. 2 & 3 (sf)	TOTAL (sf)
77	19	96
3	34	
EARTH EXC.		
EMBANKMENT		

STAGE 1 (sf)	STG. 2 & 3 (sf)	TOTAL (sf)
95	23	118
3	29	
EARTH EXC.		
EMBANKMENT		