

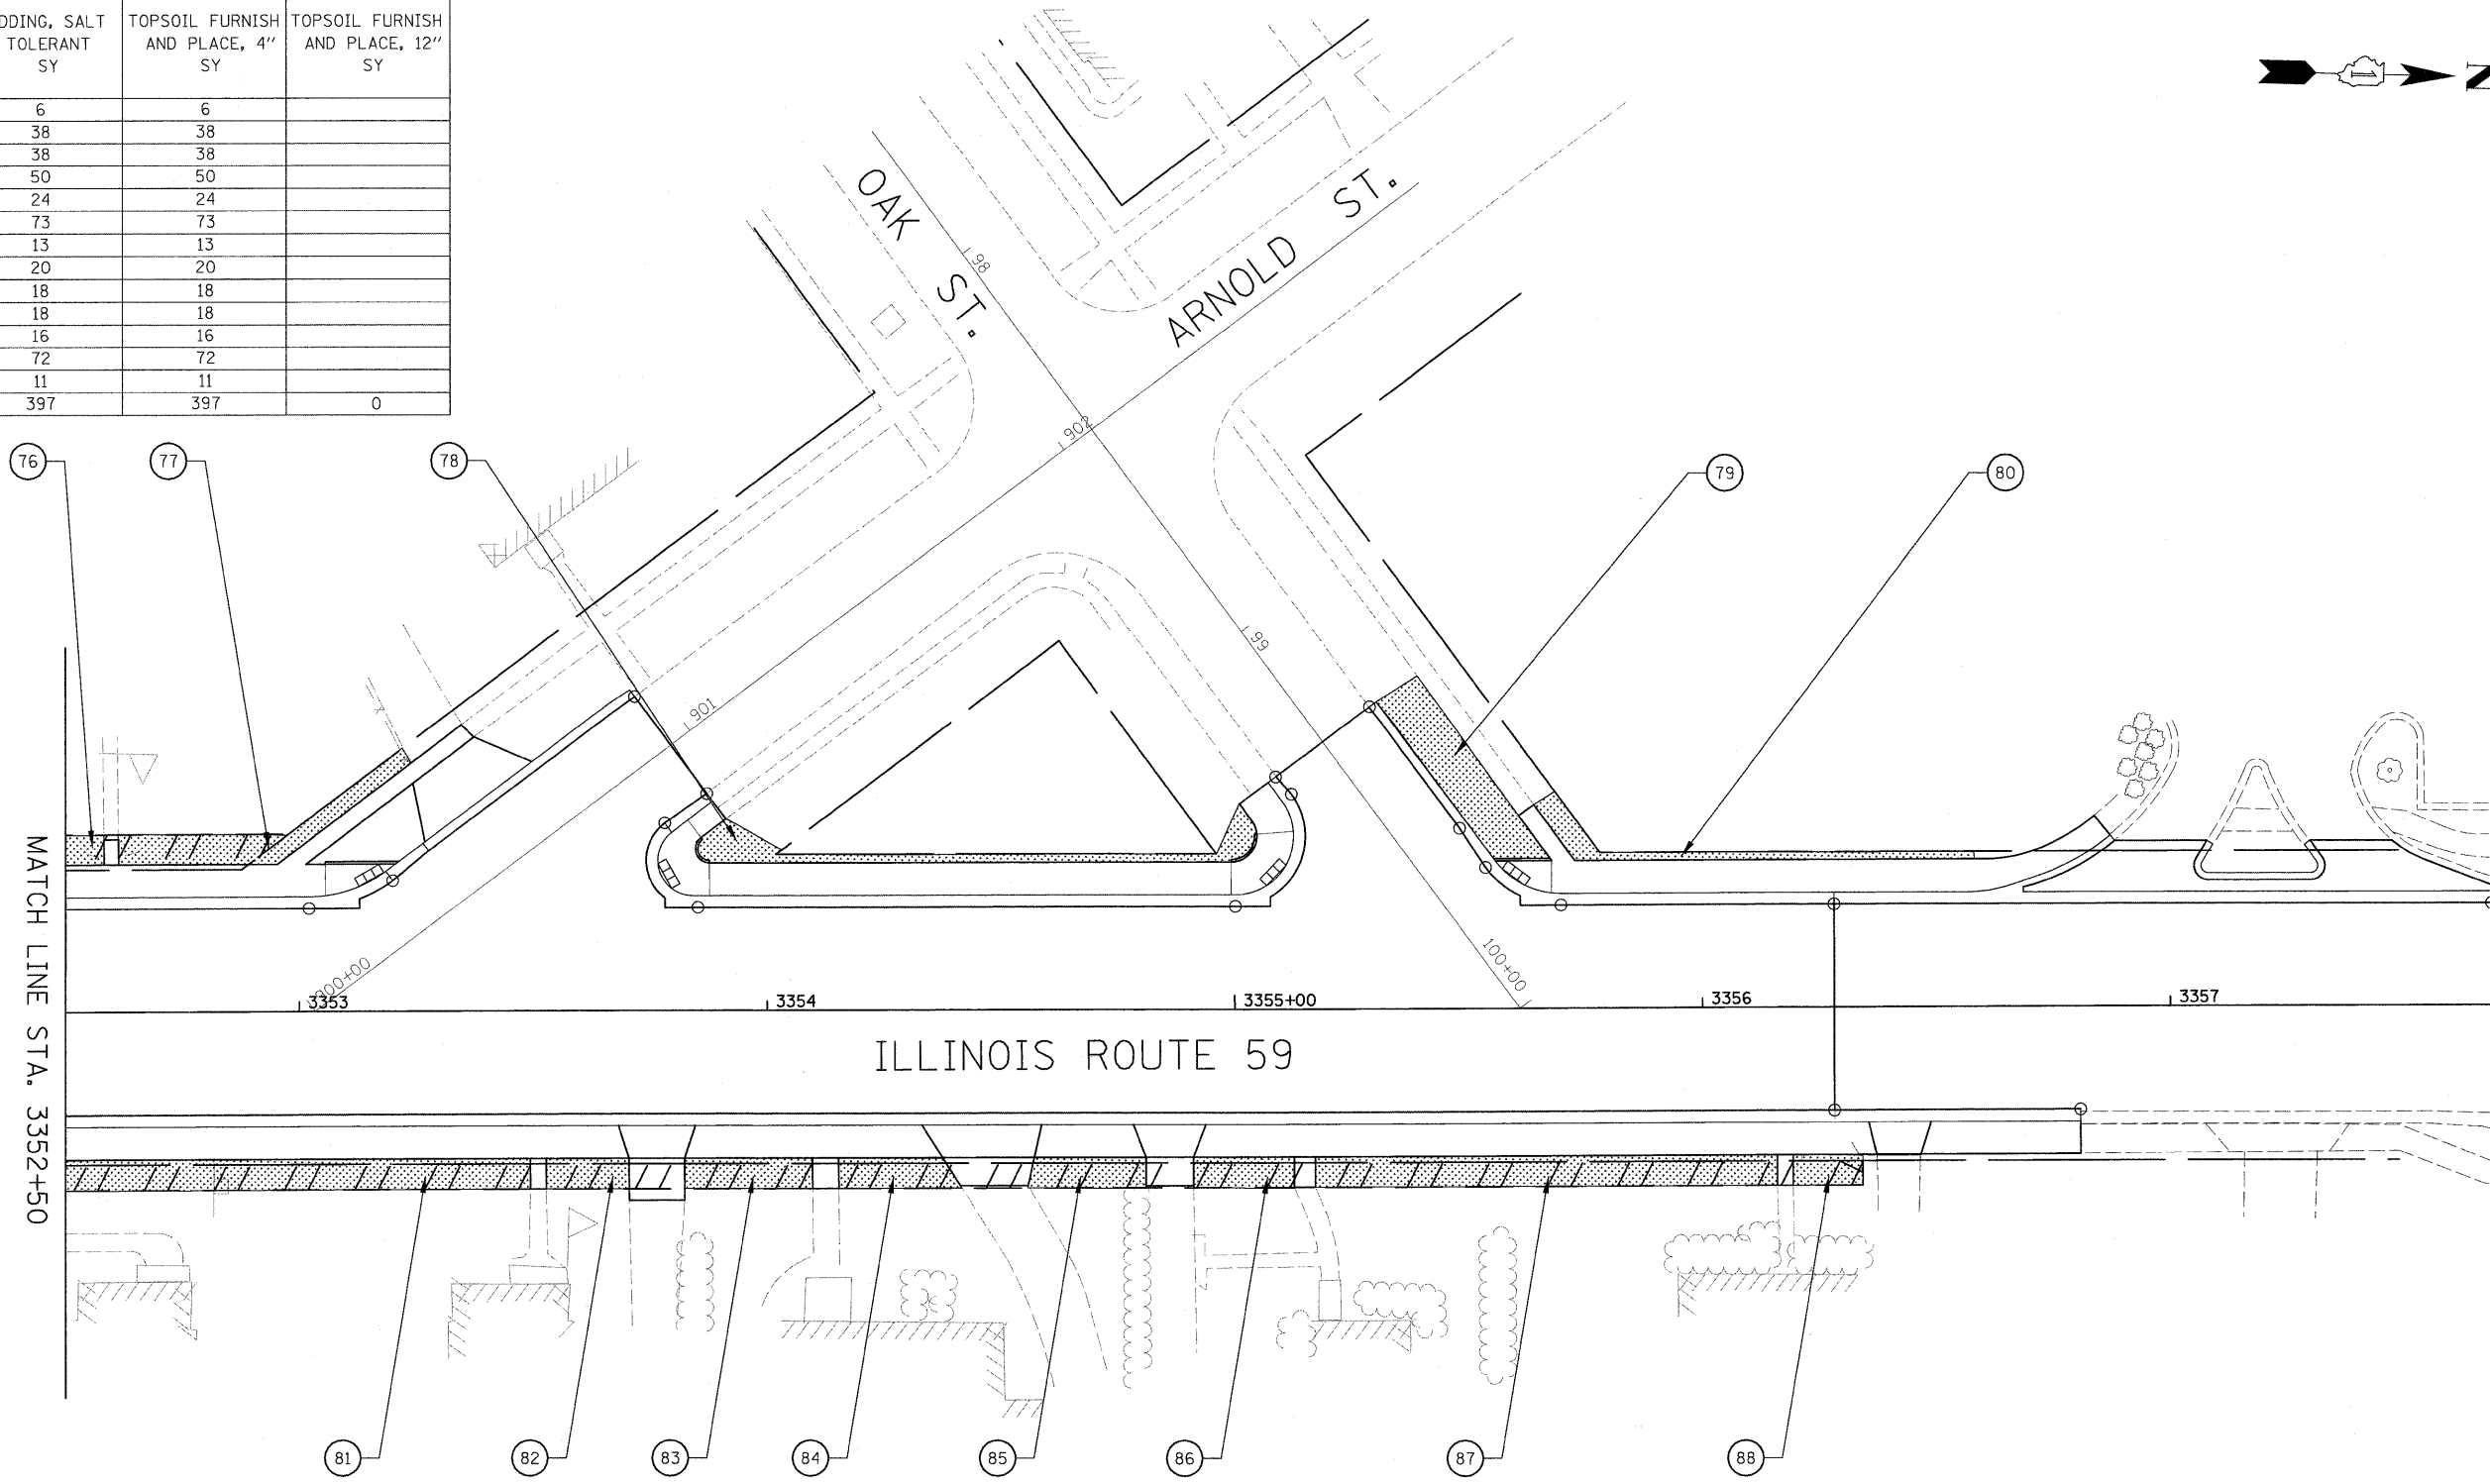


AREA	SODDING, SALT TOLERANT SY	TOPSOIL FURNISH AND PLACE, 4" SY	TOPSOIL FURNISH AND PLACE, 12" SY
76	6	6	
77	38	38	
78	38	38	
79	50	50	
80	24	24	
81	73	73	
82	13	13	
83	20	20	
84	18	18	
85	18	18	
86	16	16	
87	72	72	
88	11	11	
SHEET TOTAL	397	397	0

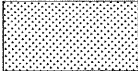

LEGEND

-  SODDING, SALT TOLERANT AND TOPSOIL FURNISH AND PLACE, 4"
-  SODDING, SALT TOLERANT AND TOPSOIL FURNISH AND PLACE, 12"

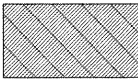