


FINAL SURVEY	SURVEYED	BY	DATE
NOTE BOOK	PLOTTED		
NO.	TEMPLATE		
	AREAS CHECKED		
	AREAS CHECKED		

ORIGINAL SURVEY	SURVEYED	BY	DATE
NOTE BOOK	PLOTTED		
NO.	TEMPLATE		
	AREAS CHECKED		
	AREAS CHECKED		

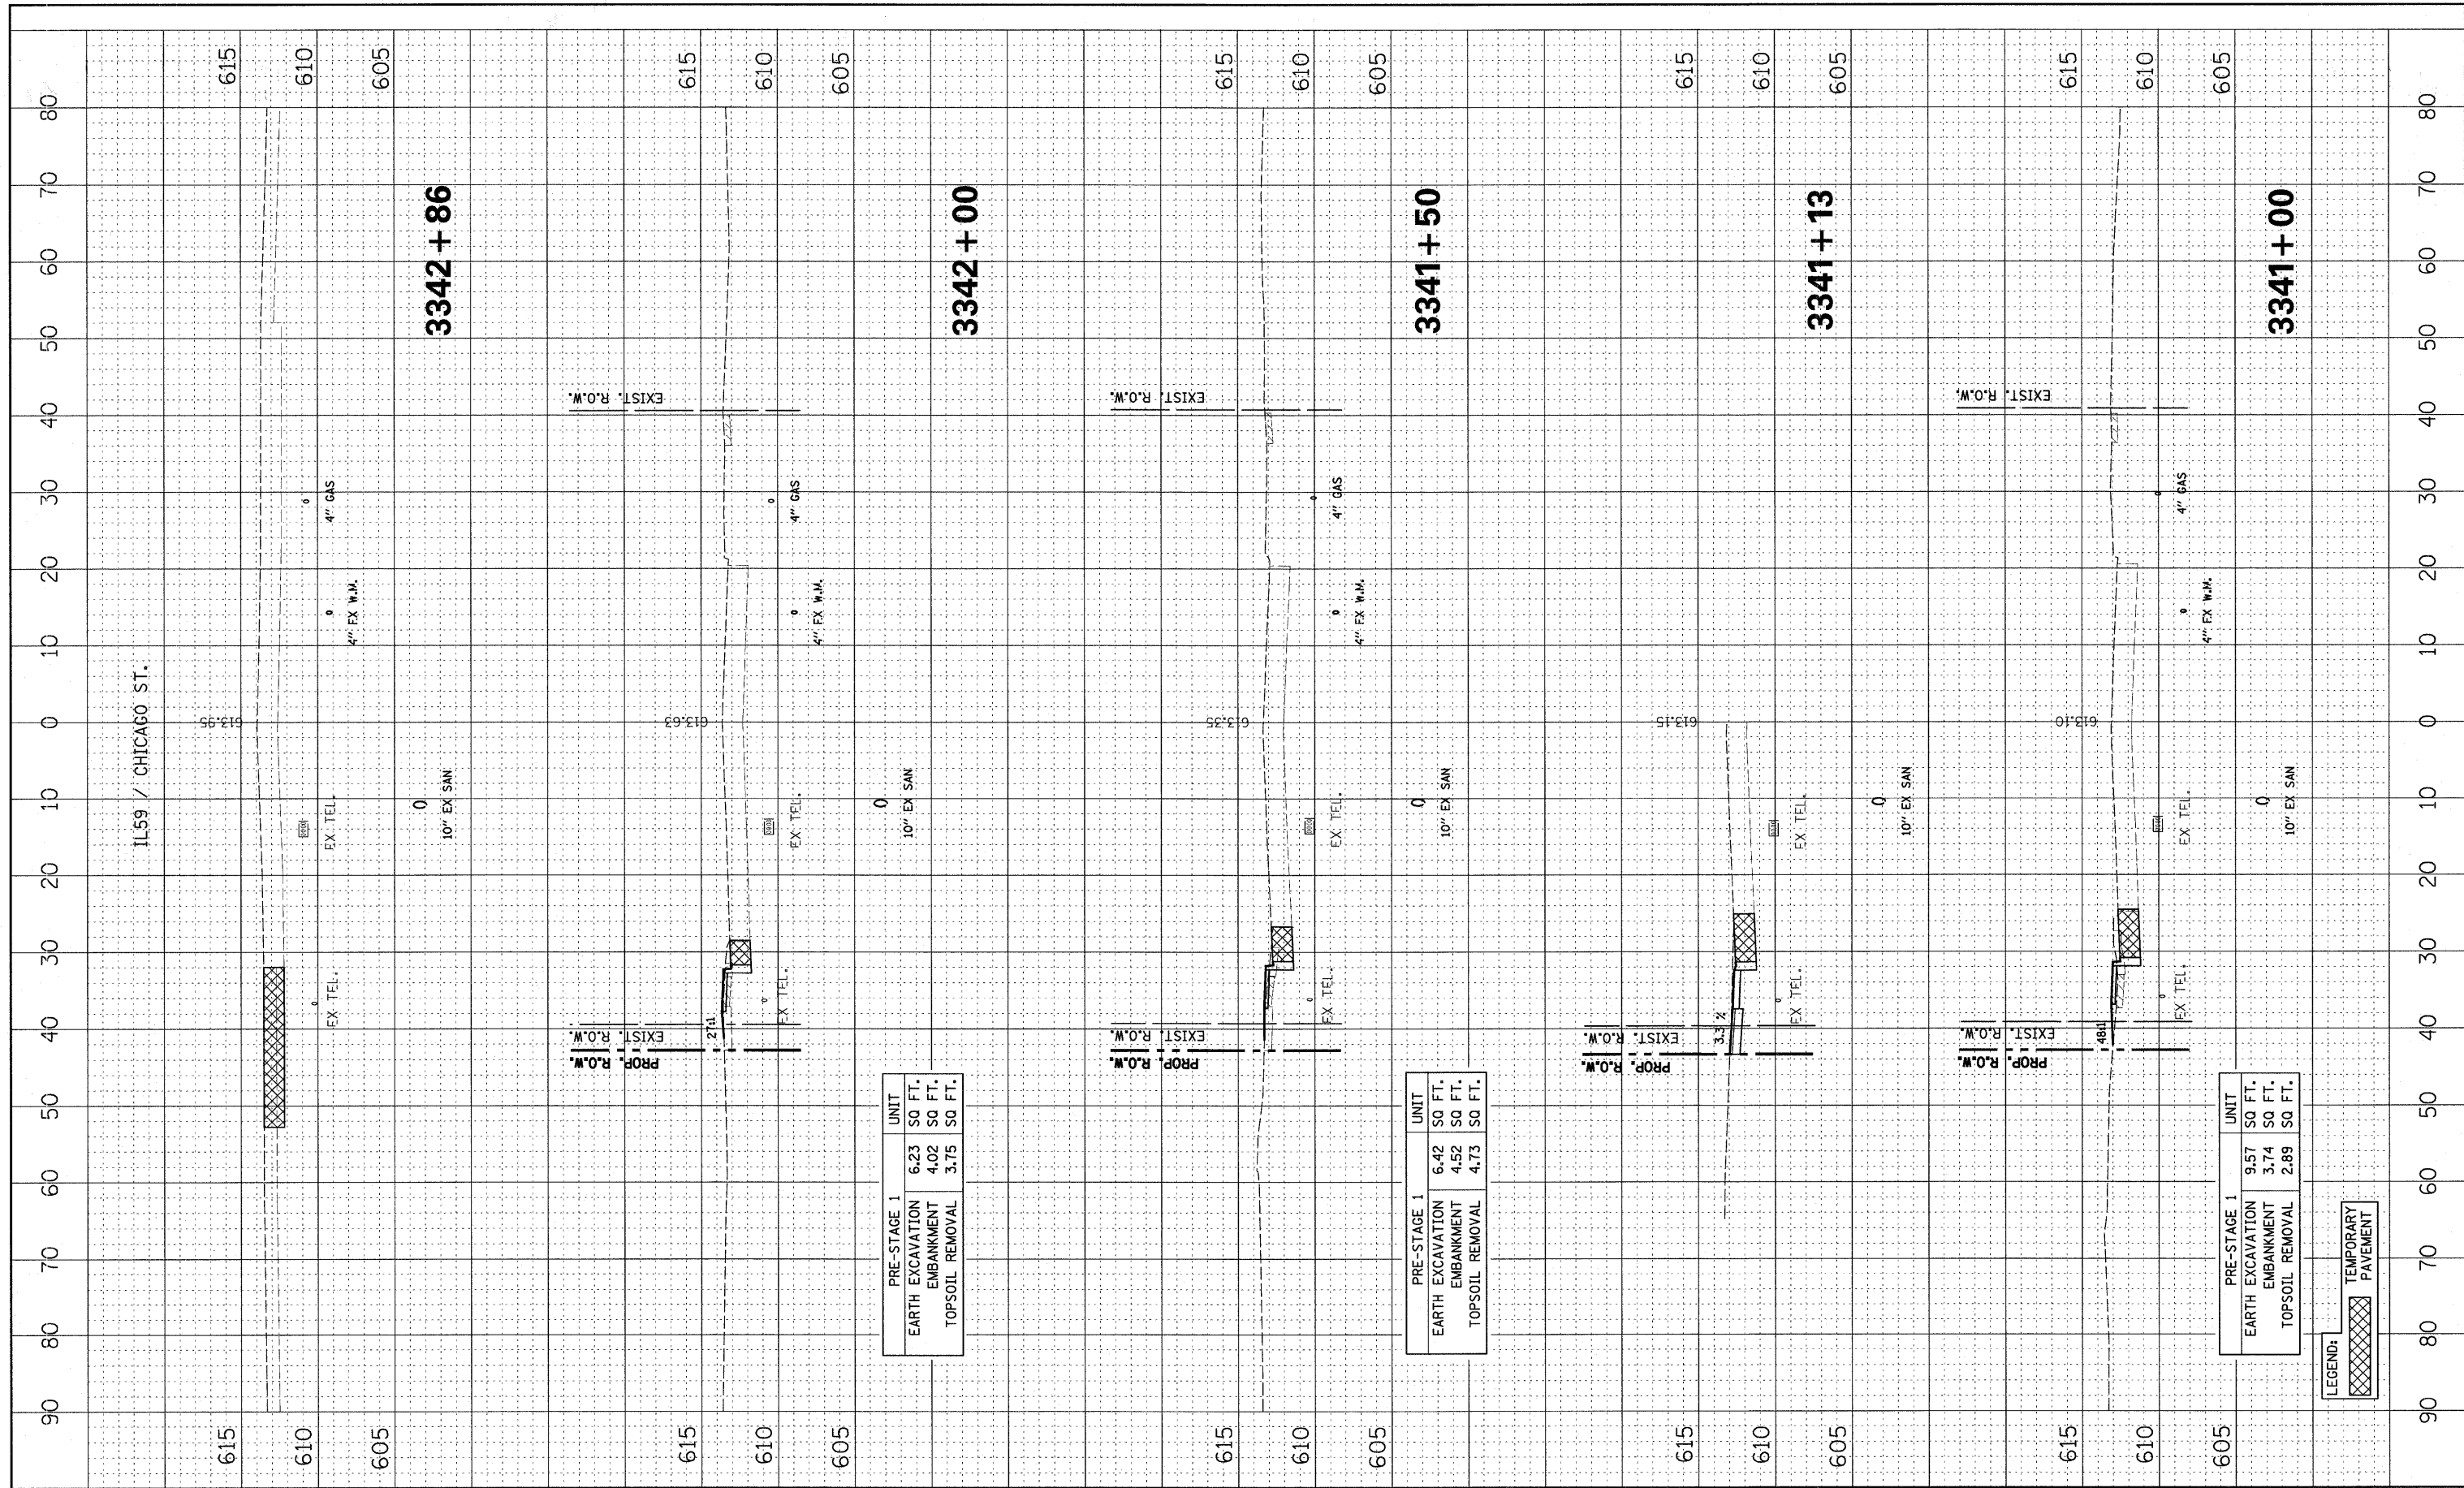

PRE-STAGE 1	UNIT
EARTH EXCAVATION	6.23 SQ FT.
EMBANKMENT	4.02 SQ FT.
TOPSOIL REMOVAL	3.75 SQ FT.

PRE-STAGE 1	UNIT
EARTH EXCAVATION	6.42 SQ FT.
EMBANKMENT	4.52 SQ FT.
TOPSOIL REMOVAL	4.73 SQ FT.

PRE-STAGE 1	UNIT
EARTH EXCAVATION	9.57 SQ FT.
EMBANKMENT	3.74 SQ FT.
TOPSOIL REMOVAL	2.89 SQ FT.

LEGEND:  
 TEMPORARY PAVEMENT