


BY: _____ DATE: _____
 SURVEYED _____
 PLOTTED _____
 NOTE BOOK _____
 NO. _____
 AREAS CHECKED _____

BY: _____ DATE: _____
 ORIGINAL SURVEY _____
 PLOTTED _____
 NOTE BOOK _____
 NO. _____
 AREAS CHECKED _____

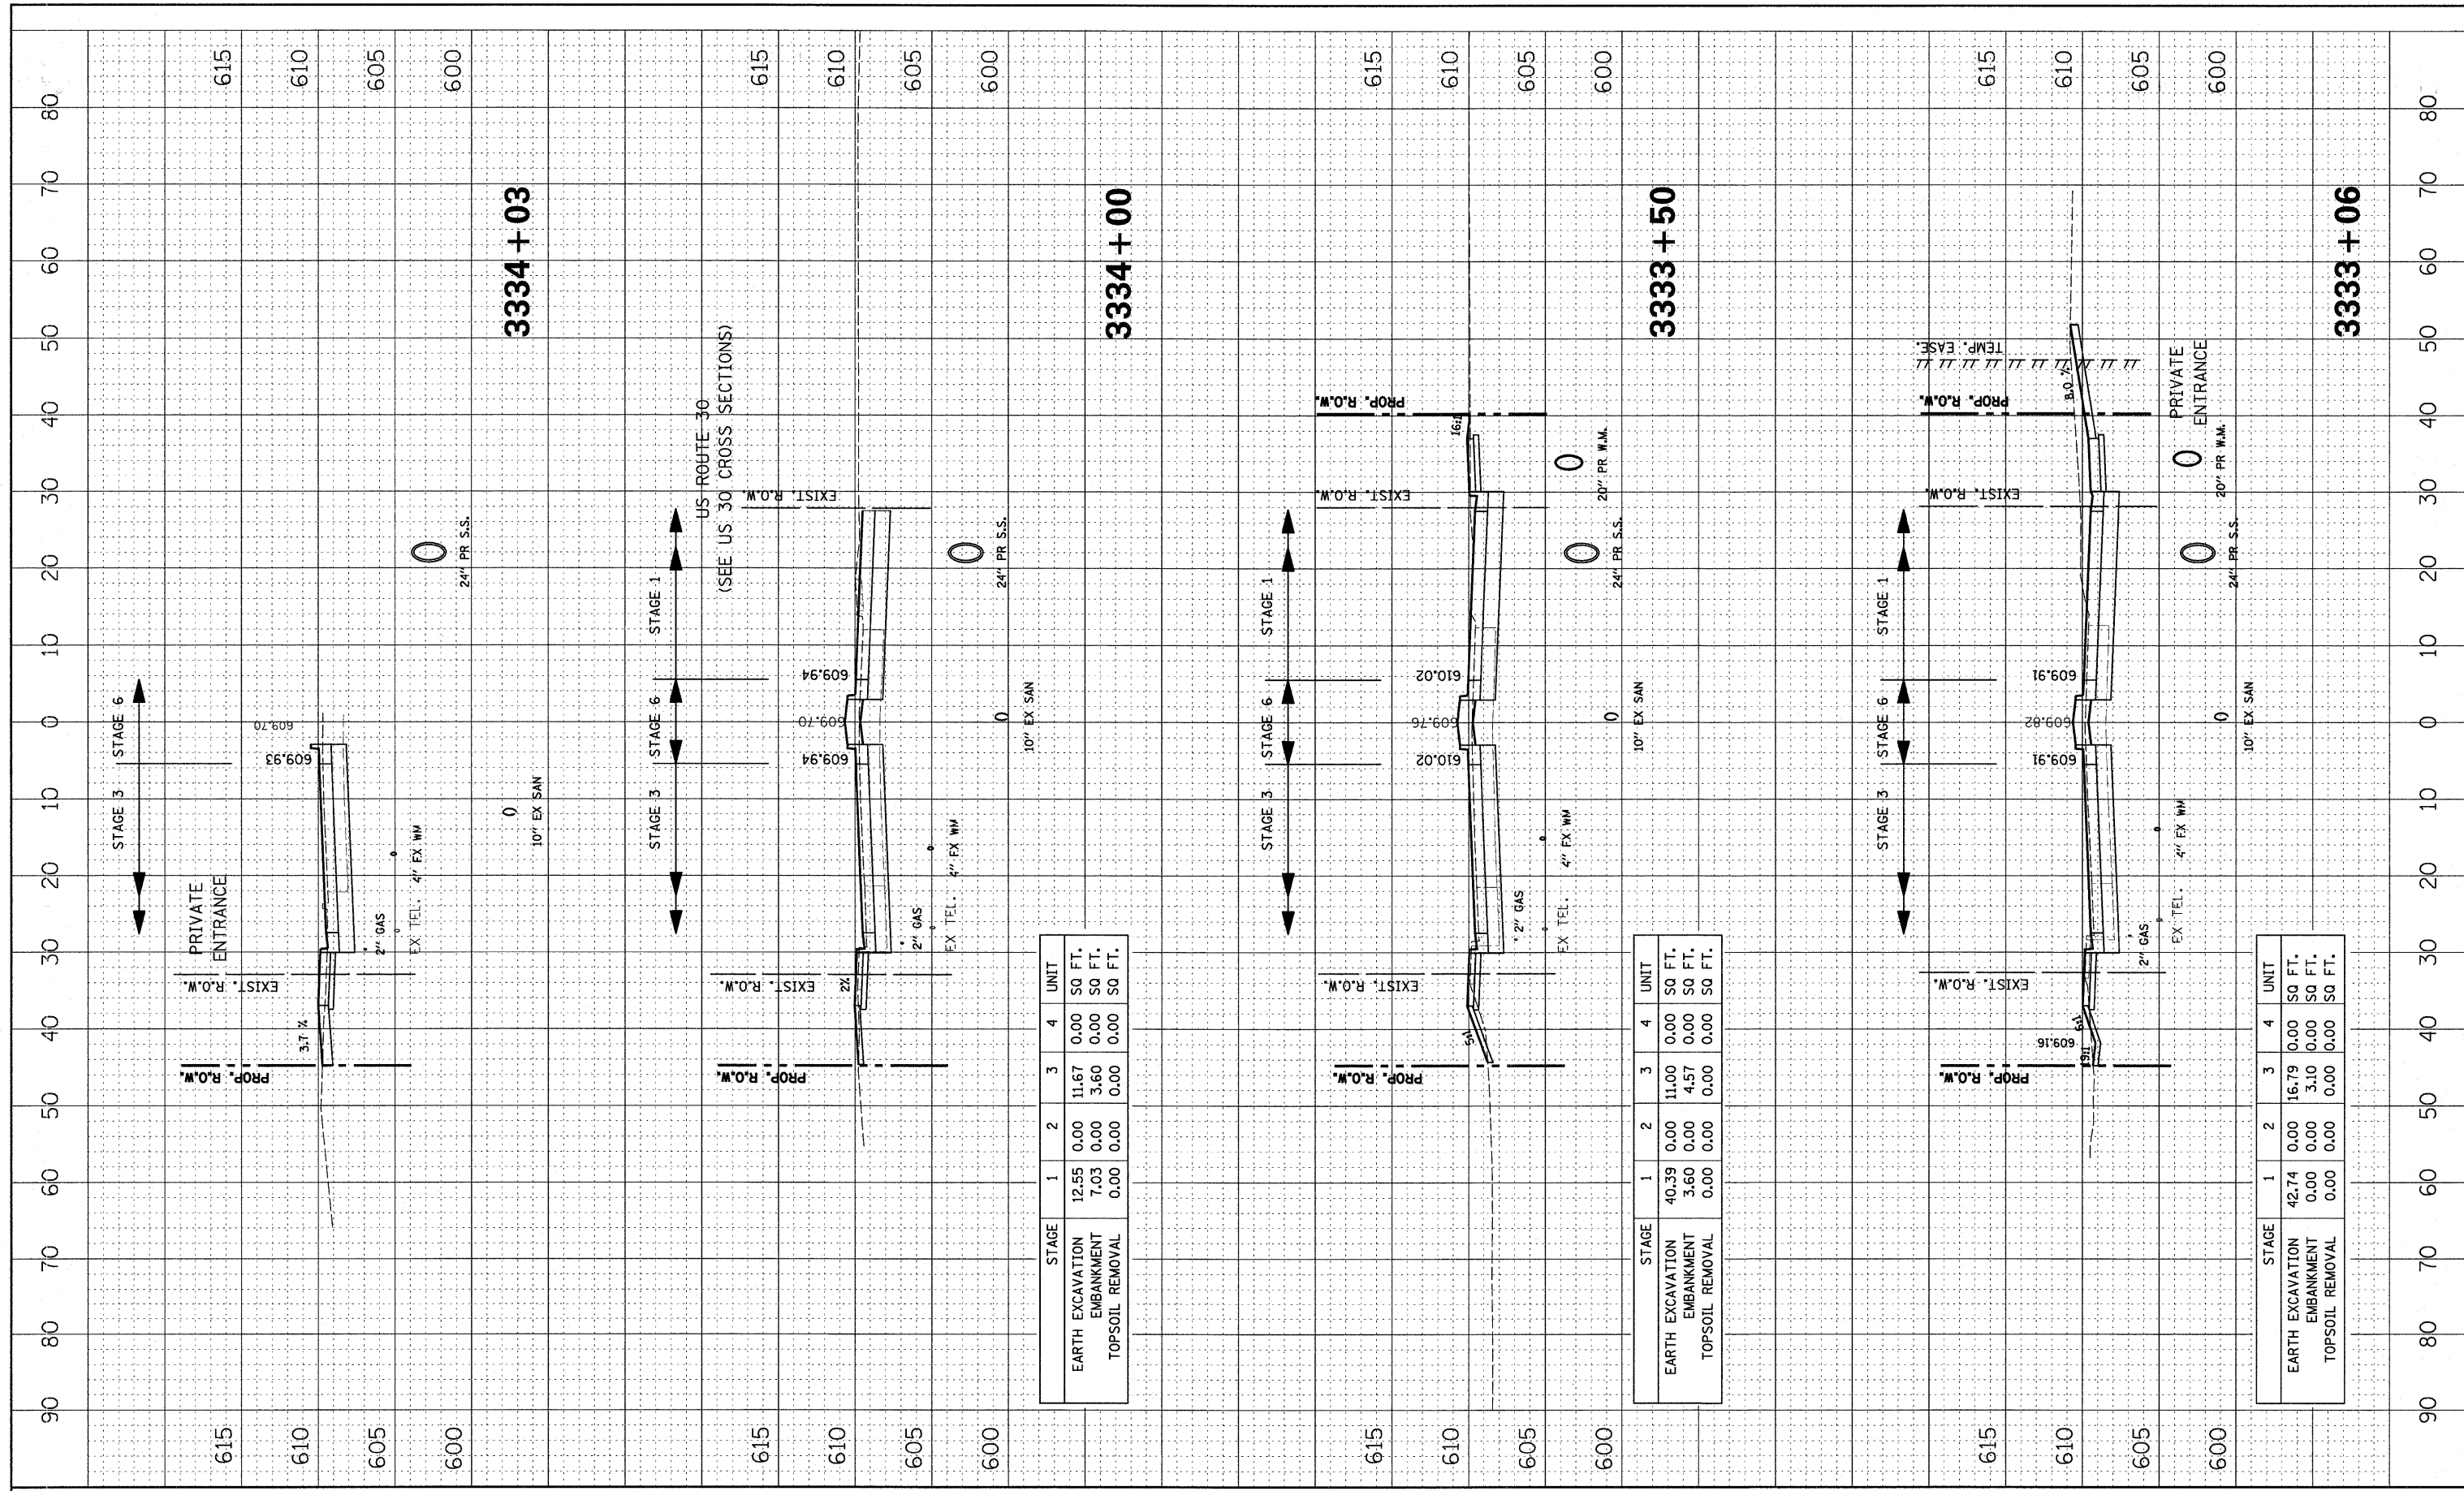

STAGE	1	2	3	4	UNIT
EARTH EXCAVATION	12.55	0.00	11.67	0.00	SQ FT.
EMBANKMENT	7.03	0.00	3.60	0.00	SQ FT.
TOPSOIL REMOVAL	0.00	0.00	0.00	0.00	SQ FT.

STAGE	1	2	3	4	UNIT
EARTH EXCAVATION	40.39	0.00	11.00	0.00	SQ FT.
EMBANKMENT	3.60	0.00	4.57	0.00	SQ FT.
TOPSOIL REMOVAL	0.00	0.00	0.00	0.00	SQ FT.

STAGE	1	2	3	4	UNIT
EARTH EXCAVATION	42.74	0.00	16.79	0.00	SQ FT.
EMBANKMENT	0.00	0.00	3.10	0.00	SQ FT.
TOPSOIL REMOVAL	0.00	0.00	0.00	0.00	SQ FT.