


FINAL SURVEY SURVEYED PLOTTED TEMPLATE NO. AREAS CHECKED

ORIGINAL SURVEY SURVEYED PLOTTED TEMPLATE NO. AREAS CHECKED

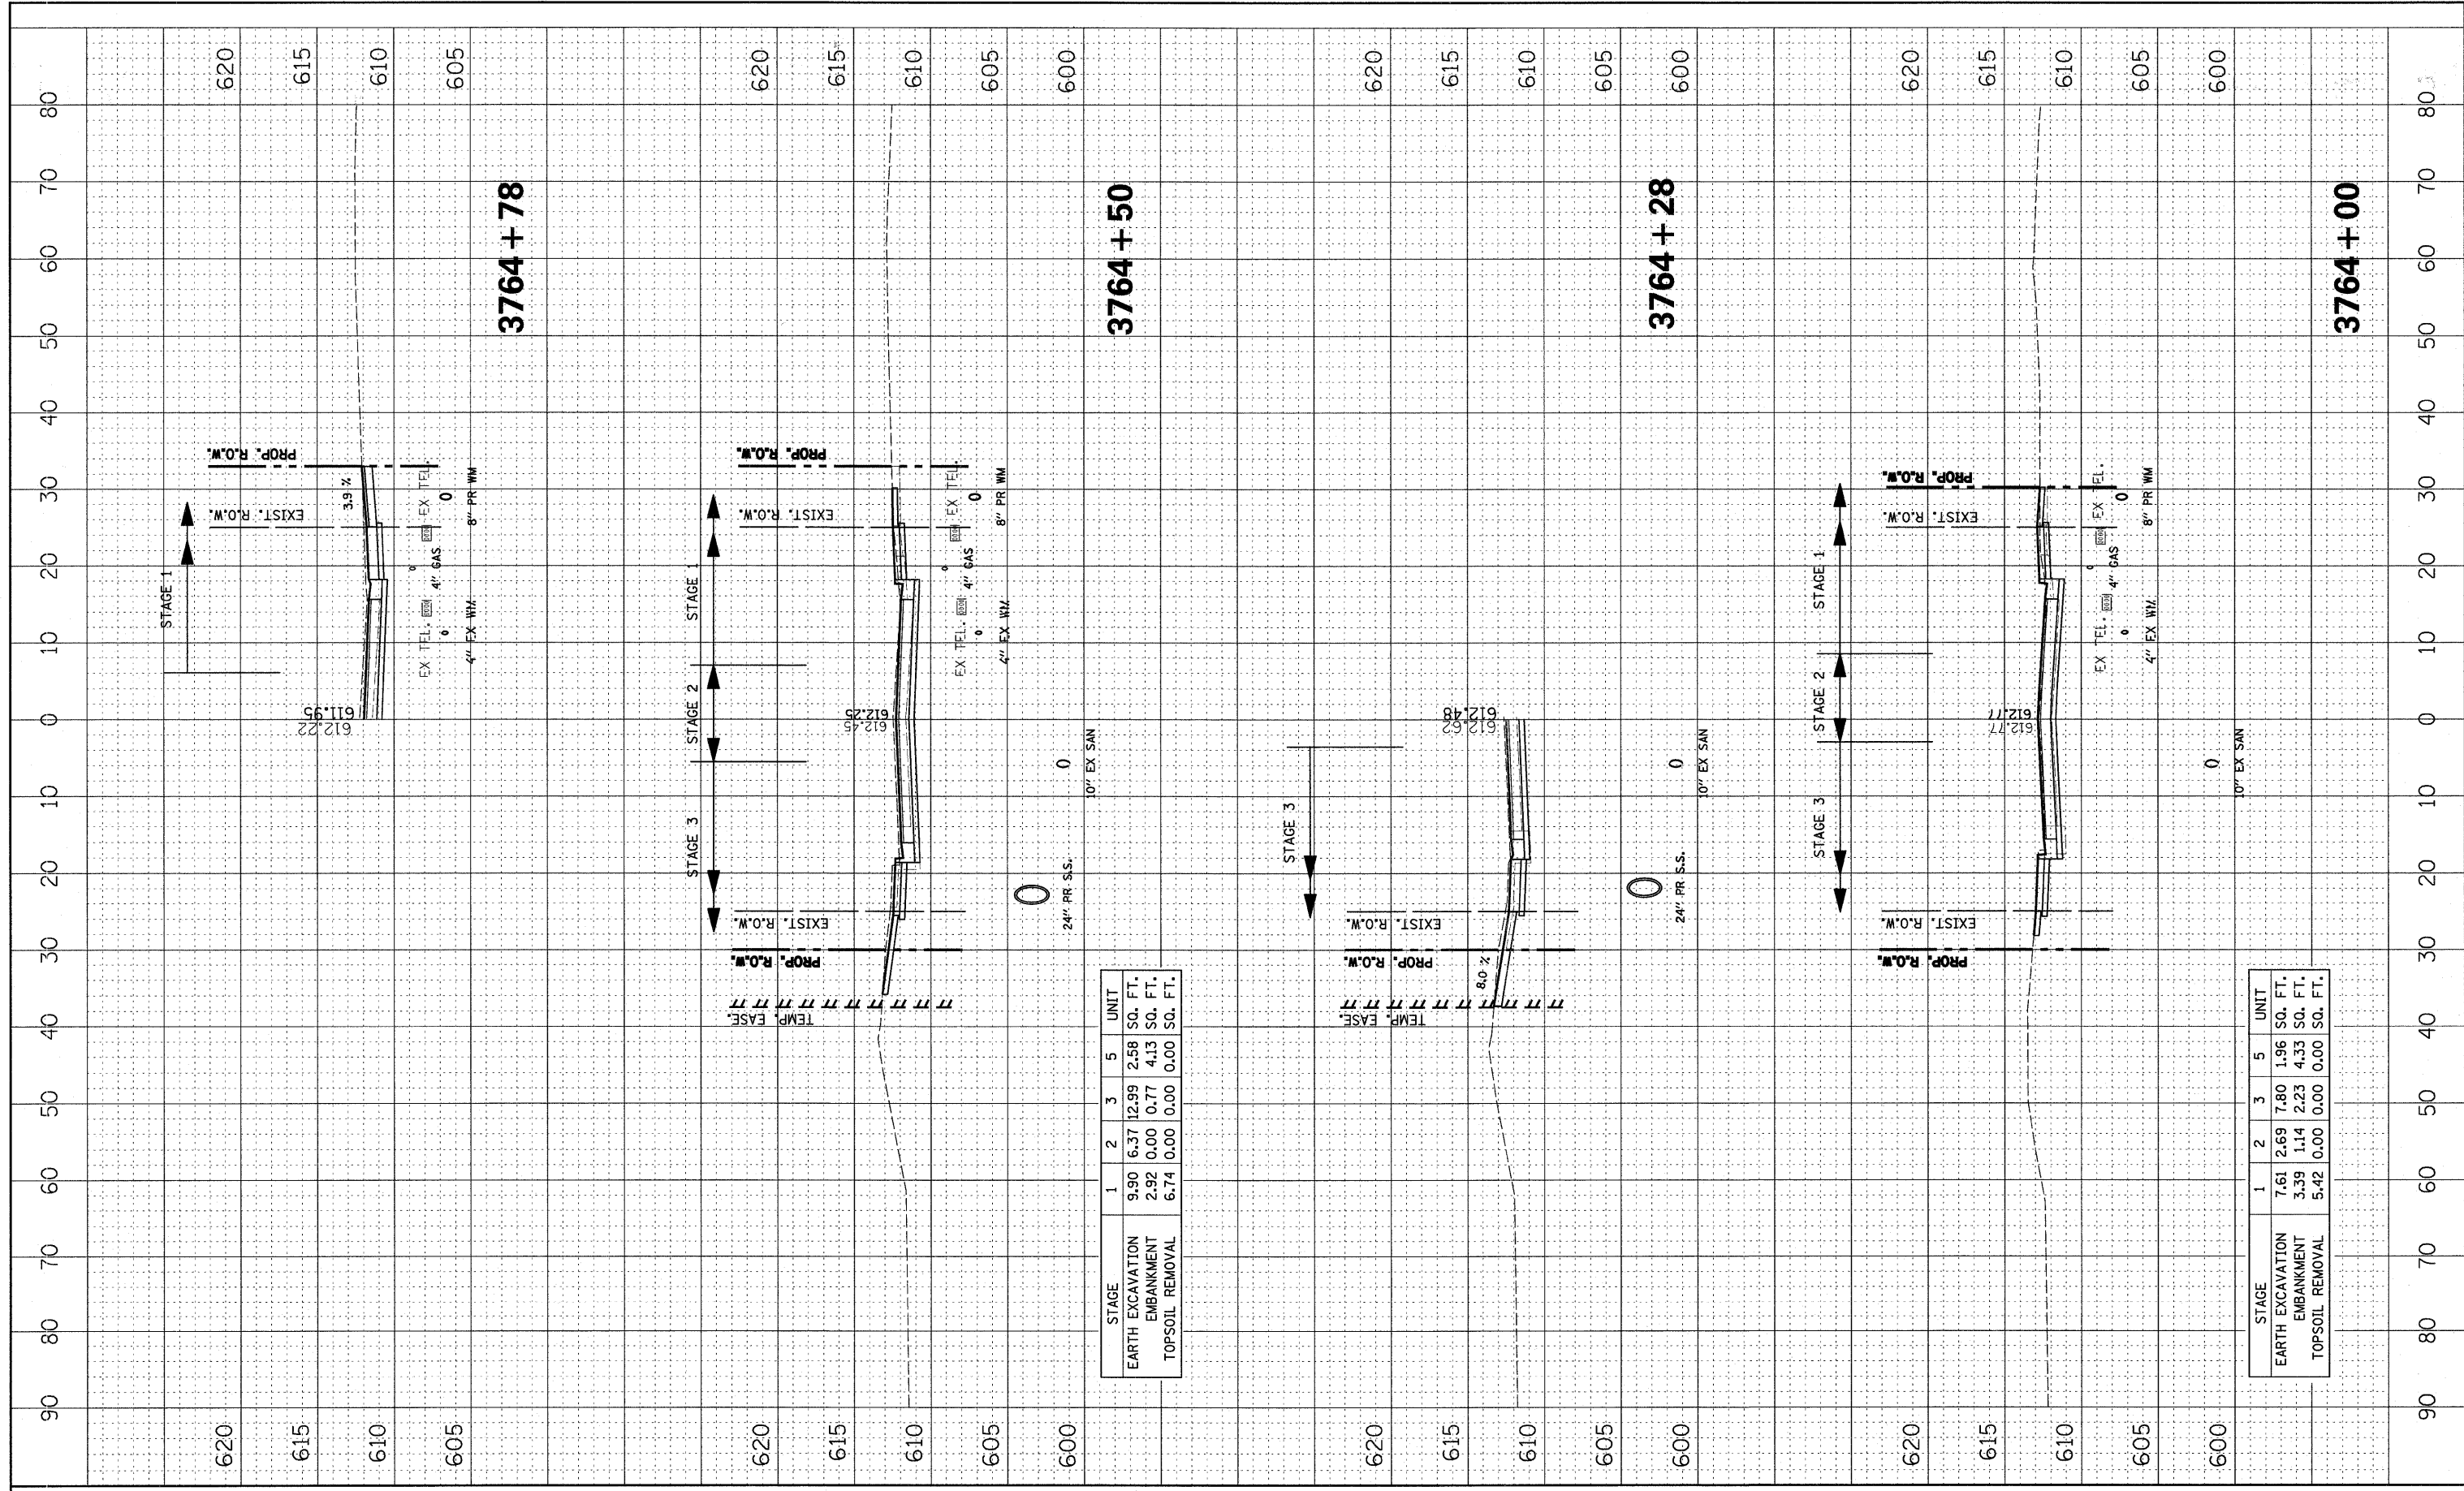

STAGE	1	2	3	5	UNIT
EARTH EXCAVATION	9.90	6.37	12.99	2.58	SQ. FT.
EMBANKMENT	2.92	0.00	0.77	4.13	SQ. FT.
TOPSOIL REMOVAL	6.74	0.00	0.00	0.00	SQ. FT.

STAGE	1	2	3	5	UNIT
EARTH EXCAVATION	7.61	2.69	7.80	1.96	SQ. FT.
EMBANKMENT	3.39	1.14	2.23	4.33	SQ. FT.
TOPSOIL REMOVAL	5.42	0.00	0.00	0.00	SQ. FT.