


FINAL SURVEY	SURVEYED	PLOTTED	DATE
NOTE BOOK	TEMP.	AREAS	
NO.	CHECKED		

ORIGINAL SURVEY	SURVEYED	PLOTTED	DATE
NOTE BOOK	TEMP.	AREAS	
NO.	CHECKED		

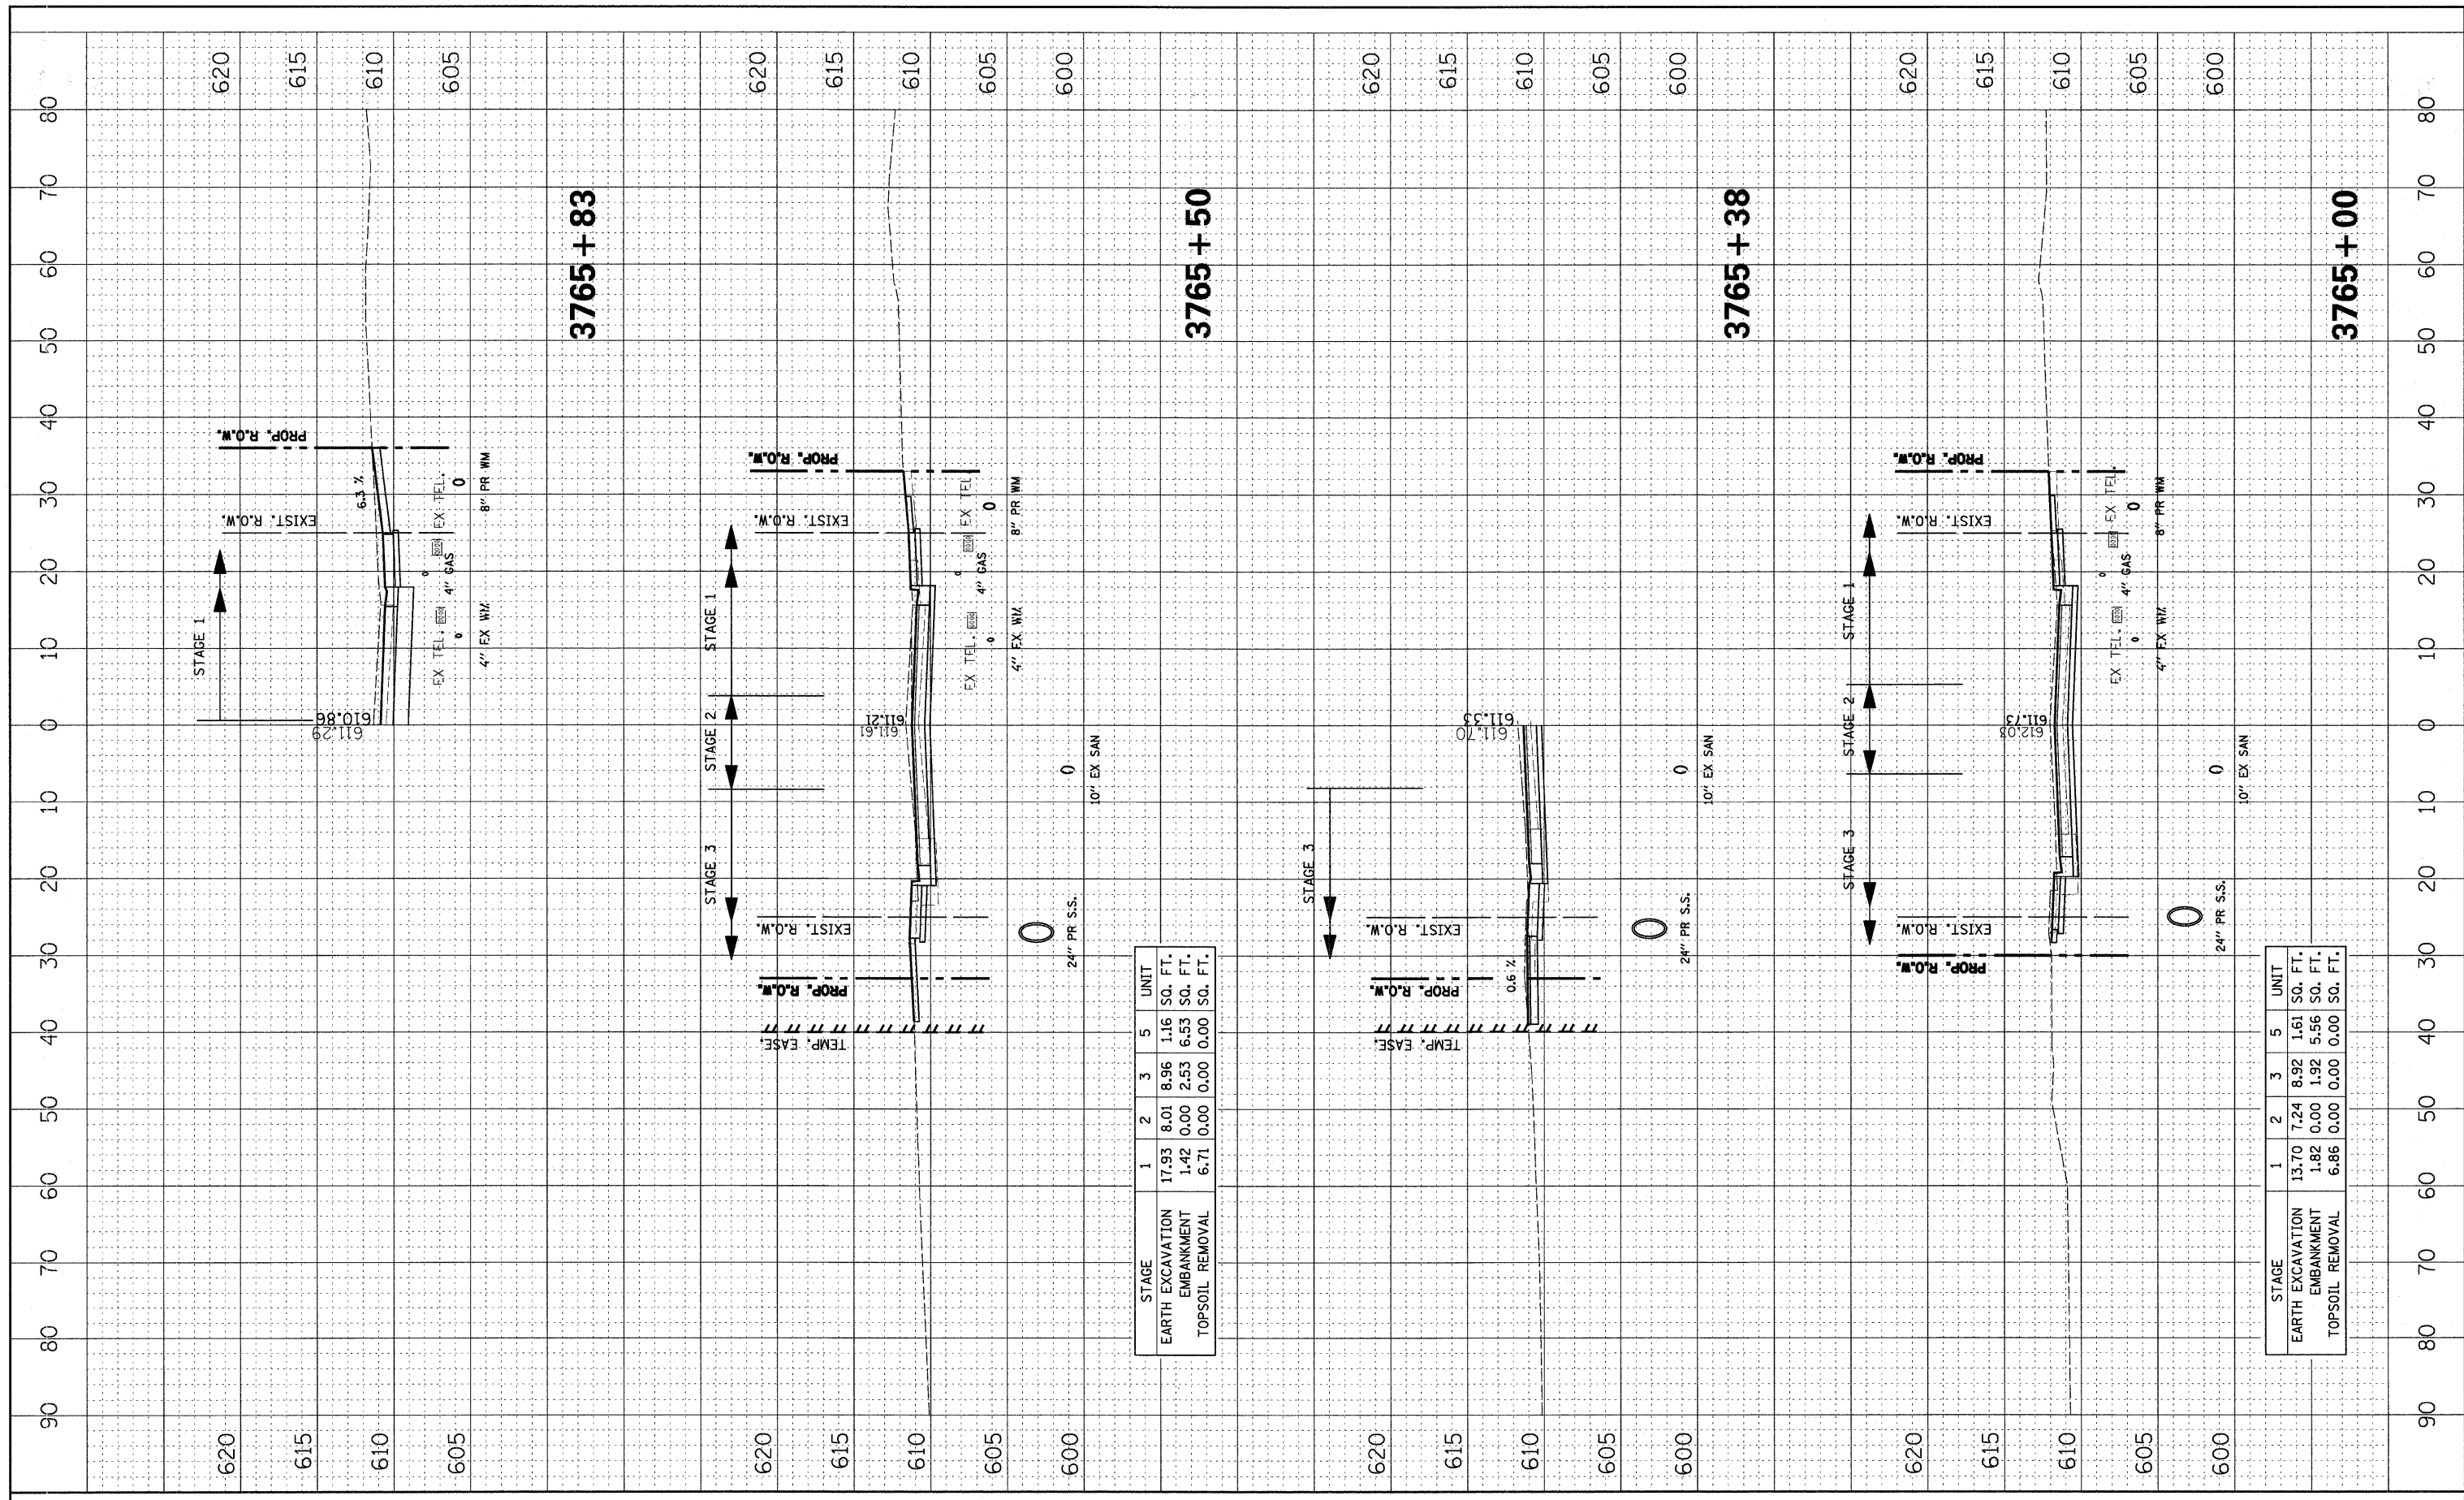

STAGE	1	2	3	5	UNIT
EARTH EXCAVATION	17.93	8.01	8.96	1.16	SQ. FT.
EMBANKMENT	1.42	0.00	2.53	6.53	SQ. FT.
TOPSOIL REMOVAL	6.71	0.00	0.00	0.00	SQ. FT.

STAGE	1	2	3	5	UNIT
EARTH EXCAVATION	13.70	7.24	8.92	1.61	SQ. FT.
EMBANKMENT	1.82	0.00	1.92	5.56	SQ. FT.
TOPSOIL REMOVAL	6.86	0.00	0.00	0.00	SQ. FT.