


FINAL SURVEY PLOTTED TEMPLATE AREAS CHECKED  
 SURVEYED PLOTTED TEMPLATE AREAS CHECKED  
 NOTE BOOK NO.

ORIGINAL SURVEY PLOTTED TEMPLATE AREAS CHECKED  
 SURVEYED PLOTTED TEMPLATE AREAS CHECKED  
 NOTE BOOK NO.

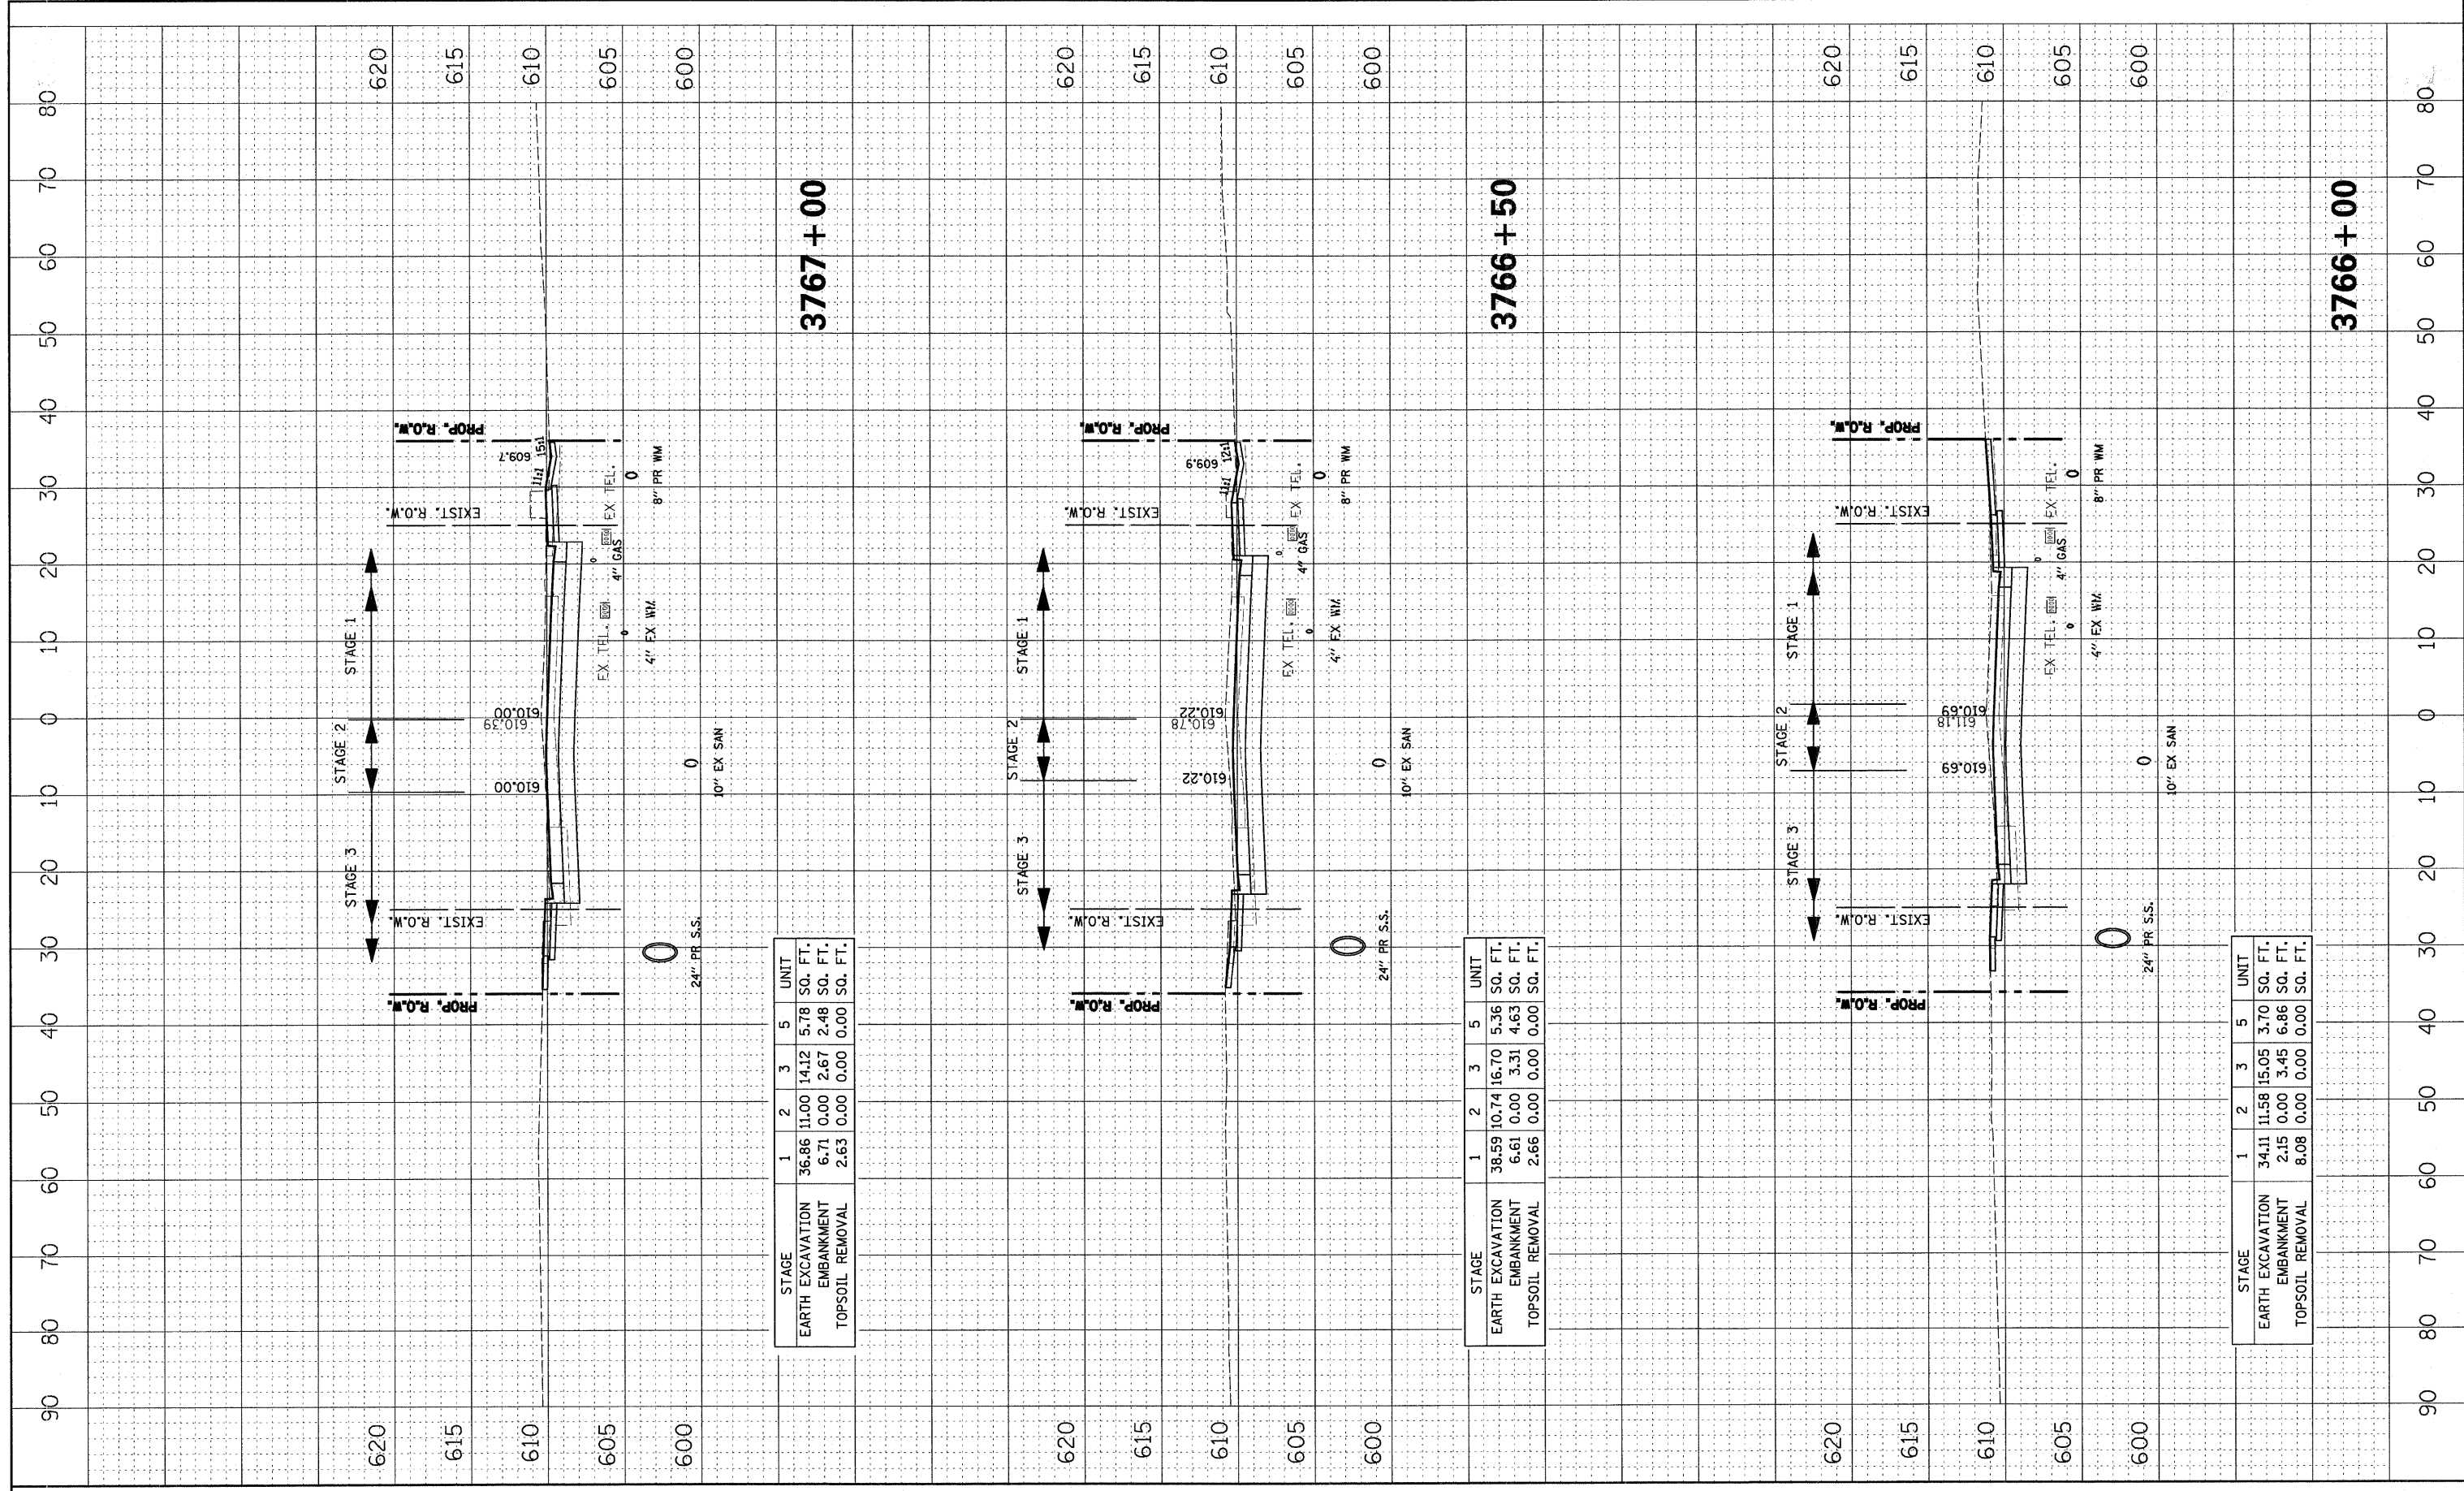

STAGE	1	2	3	5	UNIT
EARTH EXCAVATION	36.86	11.00	14.12	5.78	SO. FT.
EMBANKMENT	6.71	0.00	2.67	2.48	SO. FT.
TOPSOIL REMOVAL	2.63	0.00	0.00	0.00	SO. FT.

STAGE	1	2	3	5	UNIT
EARTH EXCAVATION	36.59	10.74	16.70	5.36	SO. FT.
EMBANKMENT	6.61	0.00	3.31	4.63	SO. FT.
TOPSOIL REMOVAL	2.66	0.00	0.00	0.00	SO. FT.

STAGE	1	2	3	5	UNIT
EARTH EXCAVATION	34.11	11.58	15.05	3.70	SO. FT.
EMBANKMENT	2.15	0.00	3.45	6.86	SO. FT.
TOPSOIL REMOVAL	8.08	0.00	0.00	0.00	SO. FT.