


BY	DATE
FINAL SURVEY	
SURVEYED	
PLOTTED	
TEMPLATE	
NOTE BOOK	
AREAS CHECKED	
NO.	

BY	DATE
ORIGINAL SURVEY	
SURVEYED	
PLOTTED	
TEMPLATE	
NOTE BOOK	
AREAS CHECKED	
NO.	

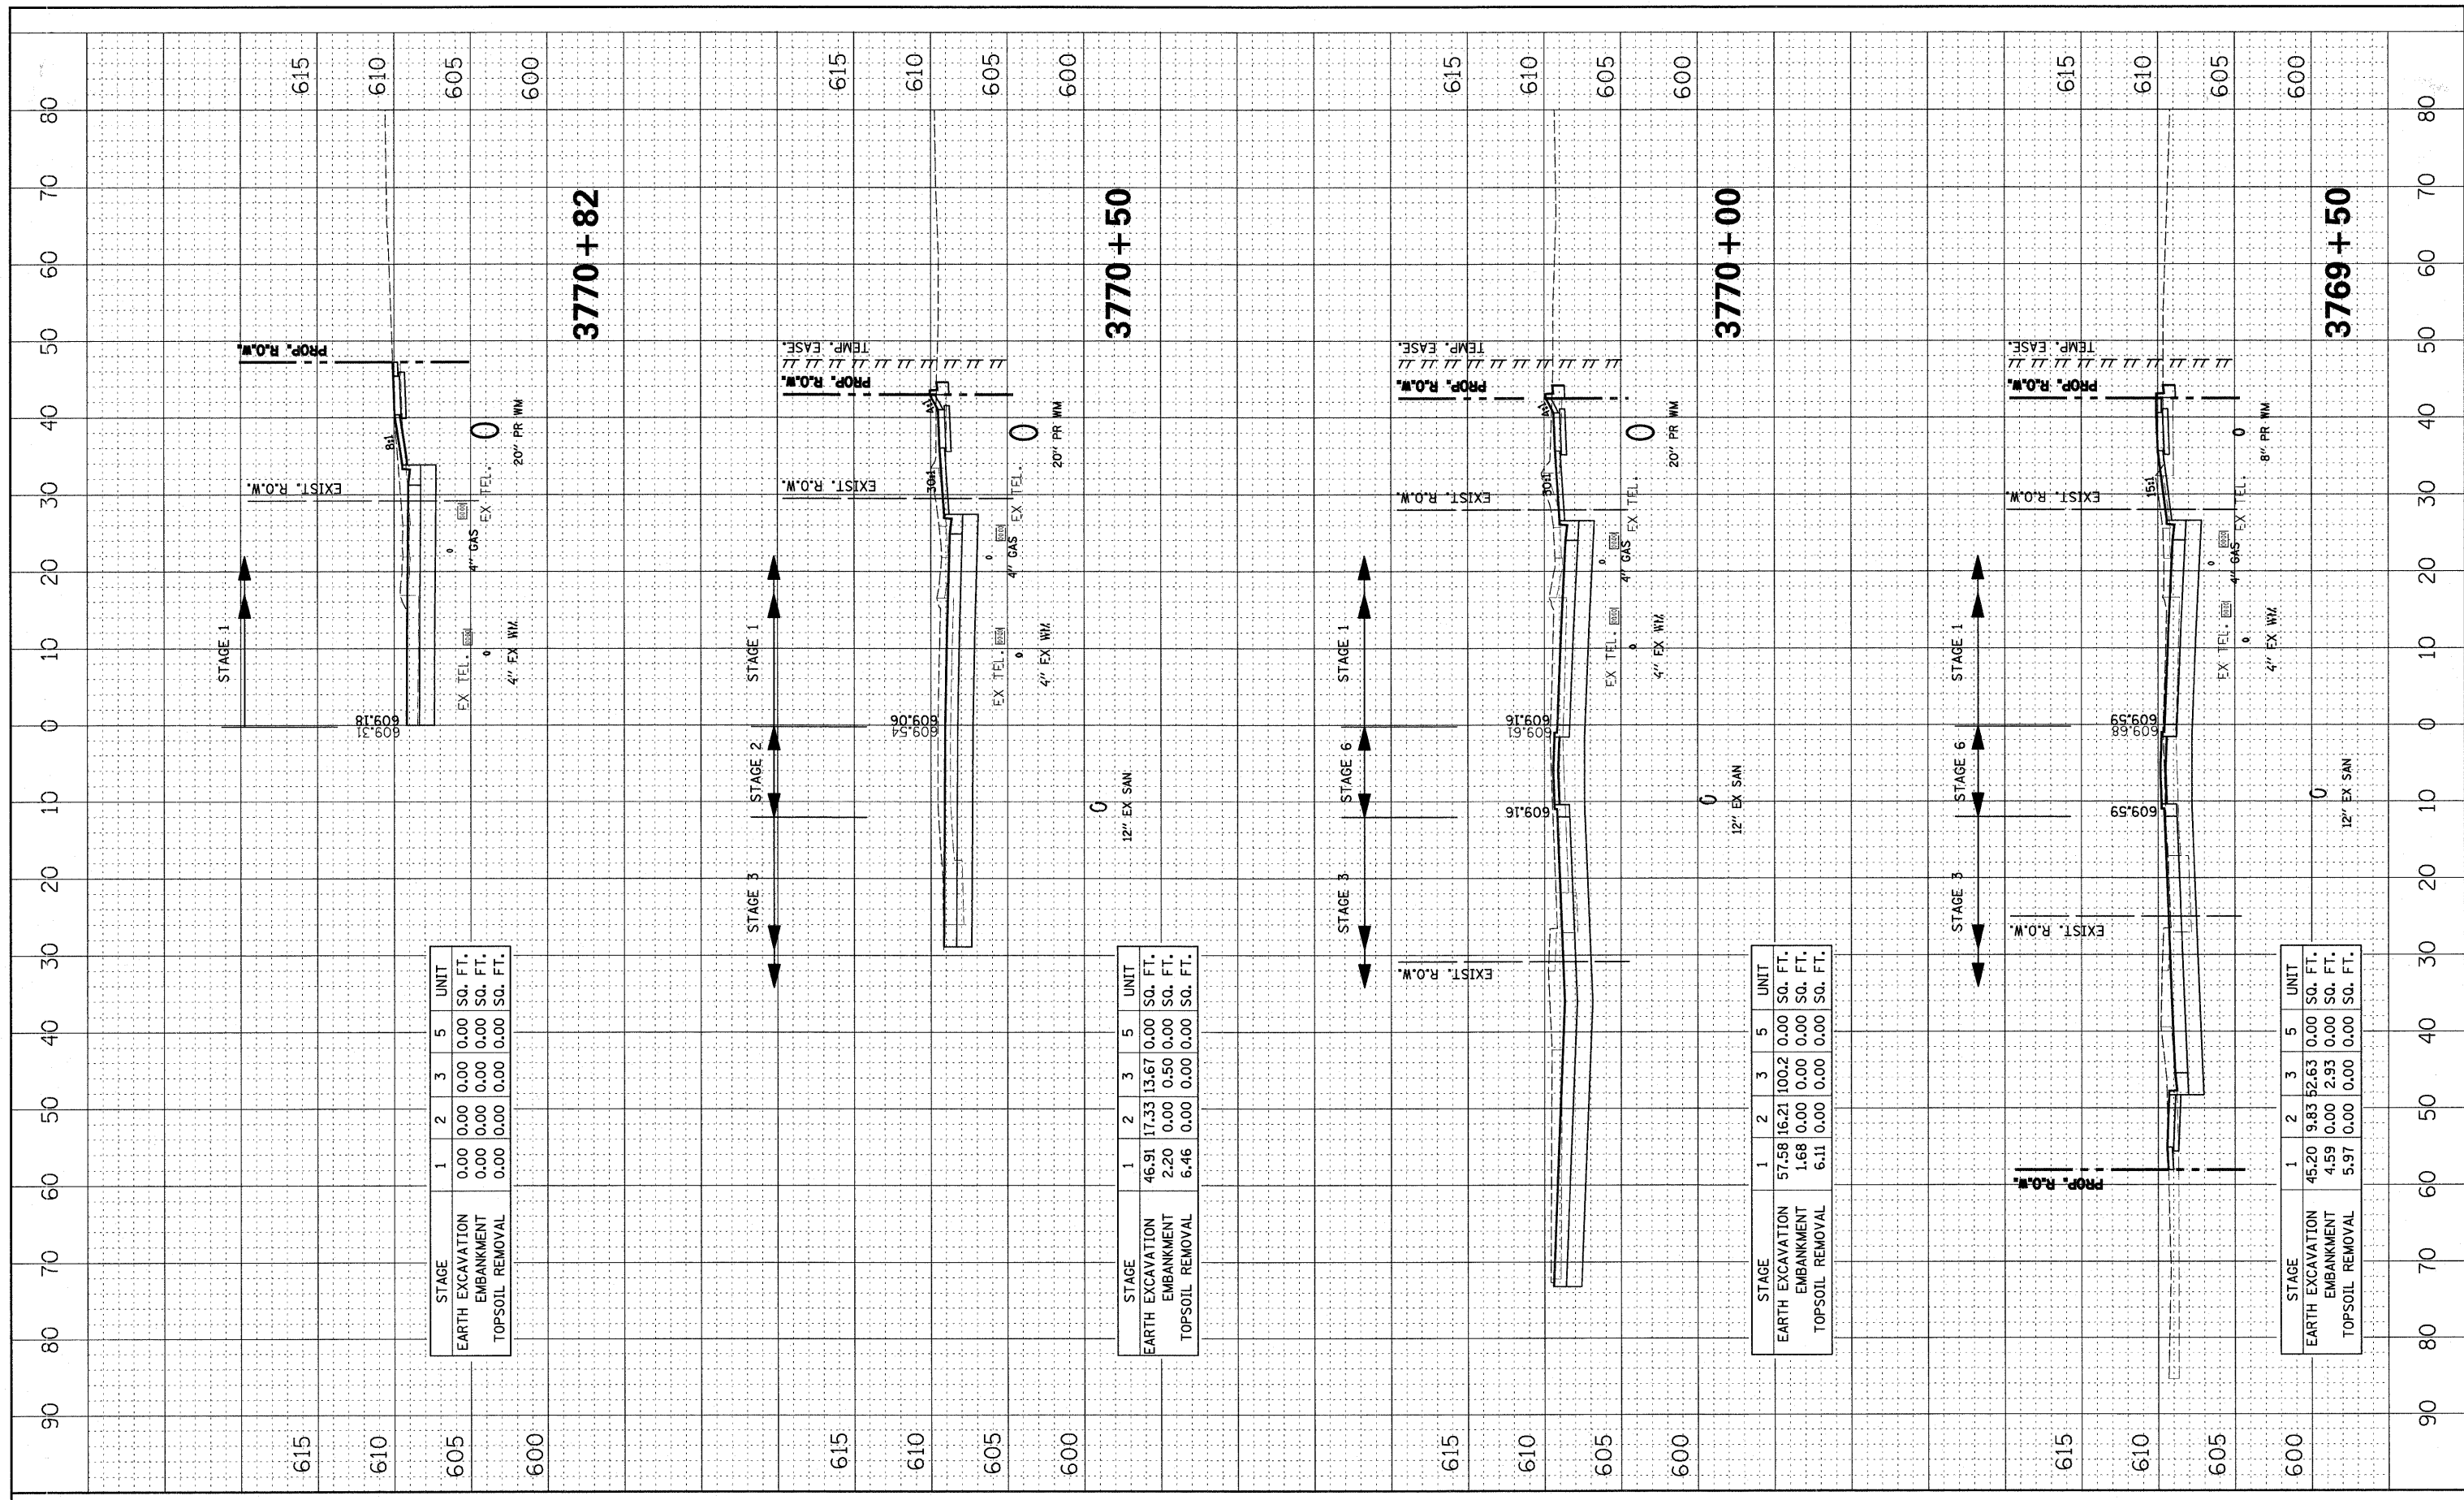

STAGE	1	2	3	5	UNIT
EARTH EXCAVATION	0.00	0.00	0.00	0.00	SQ. FT.
EMBANKMENT	0.00	0.00	0.00	0.00	SQ. FT.
TOPSOIL REMOVAL	0.00	0.00	0.00	0.00	SQ. FT.

STAGE	1	2	3	5	UNIT
EARTH EXCAVATION	46.91	17.33	13.67	0.00	SQ. FT.
EMBANKMENT	2.20	0.00	0.50	0.00	SQ. FT.
TOPSOIL REMOVAL	6.46	0.00	0.00	0.00	SQ. FT.

STAGE	1	2	3	5	UNIT
EARTH EXCAVATION	57.58	16.21	100.2	0.00	SQ. FT.
EMBANKMENT	1.68	0.00	0.00	0.00	SQ. FT.
TOPSOIL REMOVAL	6.11	0.00	0.00	0.00	SQ. FT.

STAGE	1	2	3	5	UNIT
EARTH EXCAVATION	45.20	9.83	52.63	0.00	SQ. FT.
EMBANKMENT	4.59	0.00	2.93	0.00	SQ. FT.
TOPSOIL REMOVAL	5.97	0.00	0.00	0.00	SQ. FT.