

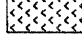
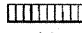



CONTRACT NO. 78058

F.A.P. RTE.	SECTION	COUNTY	TOTAL SHEETS	SHEET NO.
331	3-2, 8X-1, 4-2	SALINE	212	54
STA. TO STA.				
FED. ROAD DIST. NO. ILLINOIS FED. AID PROJECT				

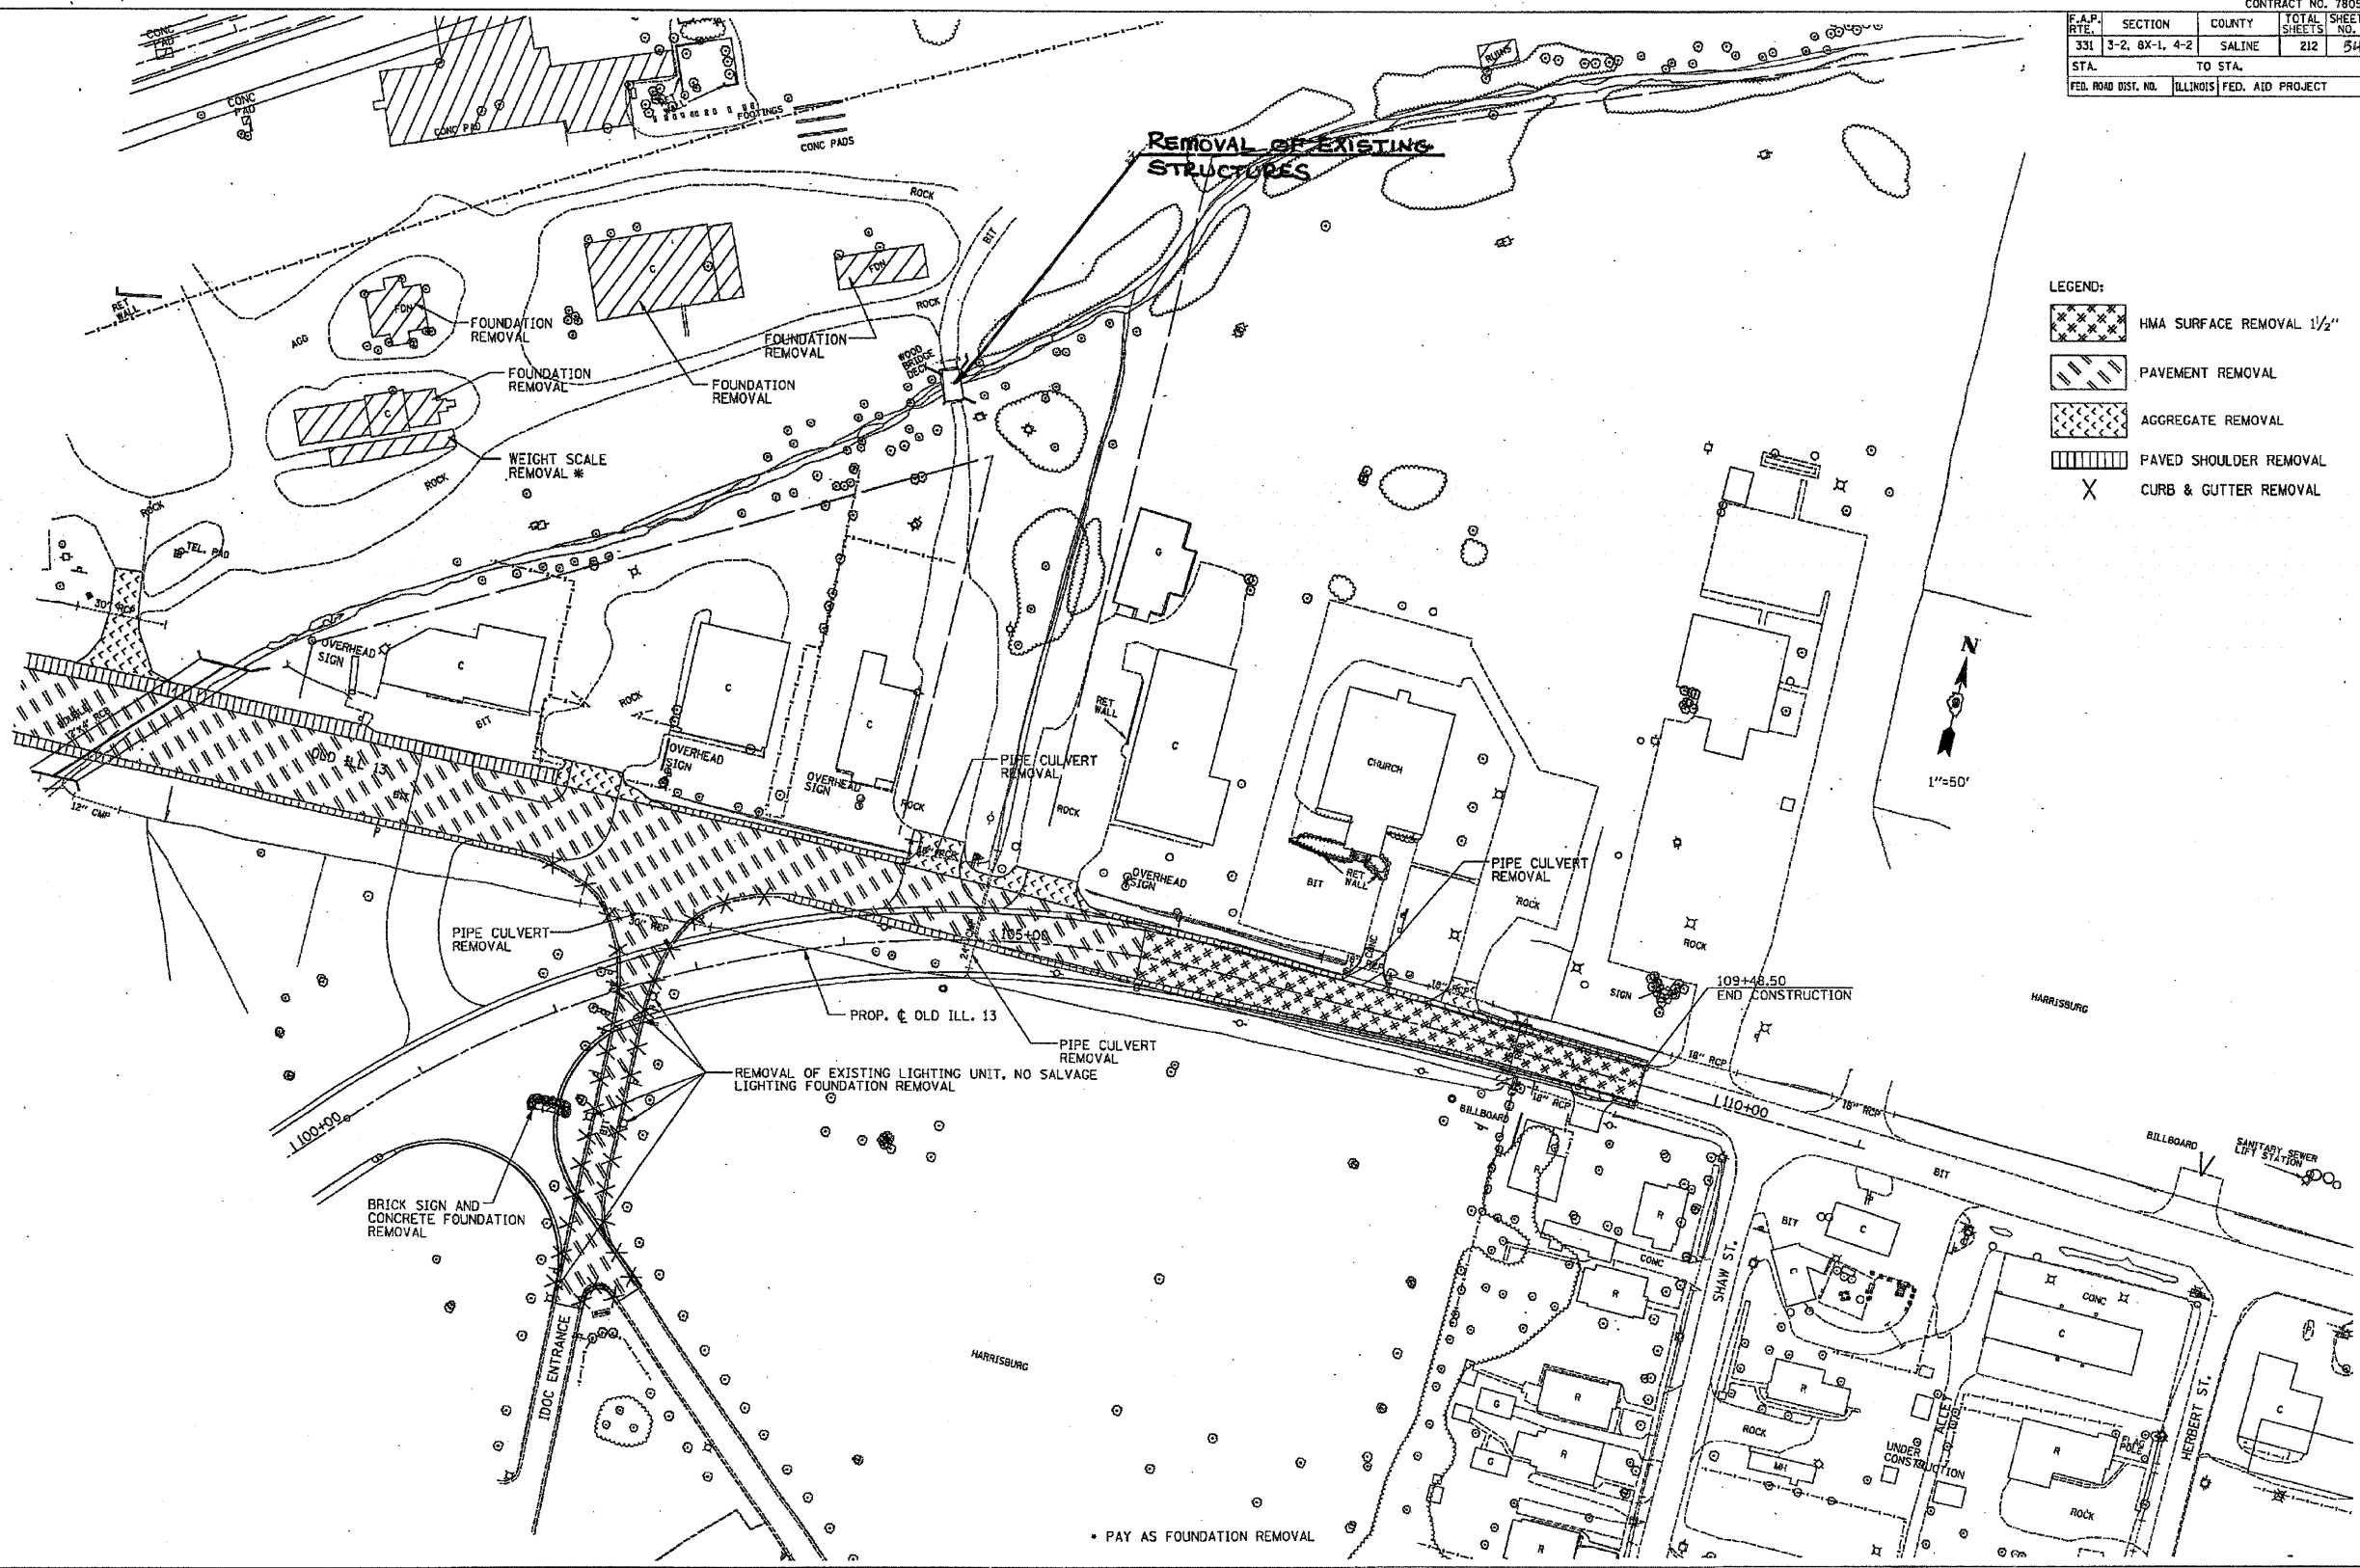
REMOVAL OF EXISTING STRUCTURES

LEGEND:

-  HMA SURFACE REMOVAL 1 1/2"
-  PAVEMENT REMOVAL
-  AGGREGATE REMOVAL
-  PAVED SHOULDER REMOVAL
-  CURB & GUTTER REMOVAL

DESIGNED BY S.W. PLOT DATE 1/22/2009
 DRAWN BY D.M.S. PLOT SCALE 1/8"=1'-0"




• PAY AS FOUNDATION REMOVAL

REMOVAL PLAN - OLD ILL.13 - STA. 100+00.00 TO STA. 109+48.50

Rev. Sheet 4-16-09