


PLOT DATE = 2/14/2008
 FILE NAME = N:\p\alps\k\062785\Civil\Ref\062785.dwg
 PLOT SCALE = 1" = 10'
 USER NAME = MNUFFMAN

ORIGINAL SURVEY BY DATE
 SURVEYED BY DATE
 CHECKED BY DATE
 NO. AREAS CHECKED

FINAL SURVEY BY DATE
 SURVEYED BY DATE
 CHECKED BY DATE
 NO. AREAS CHECKED

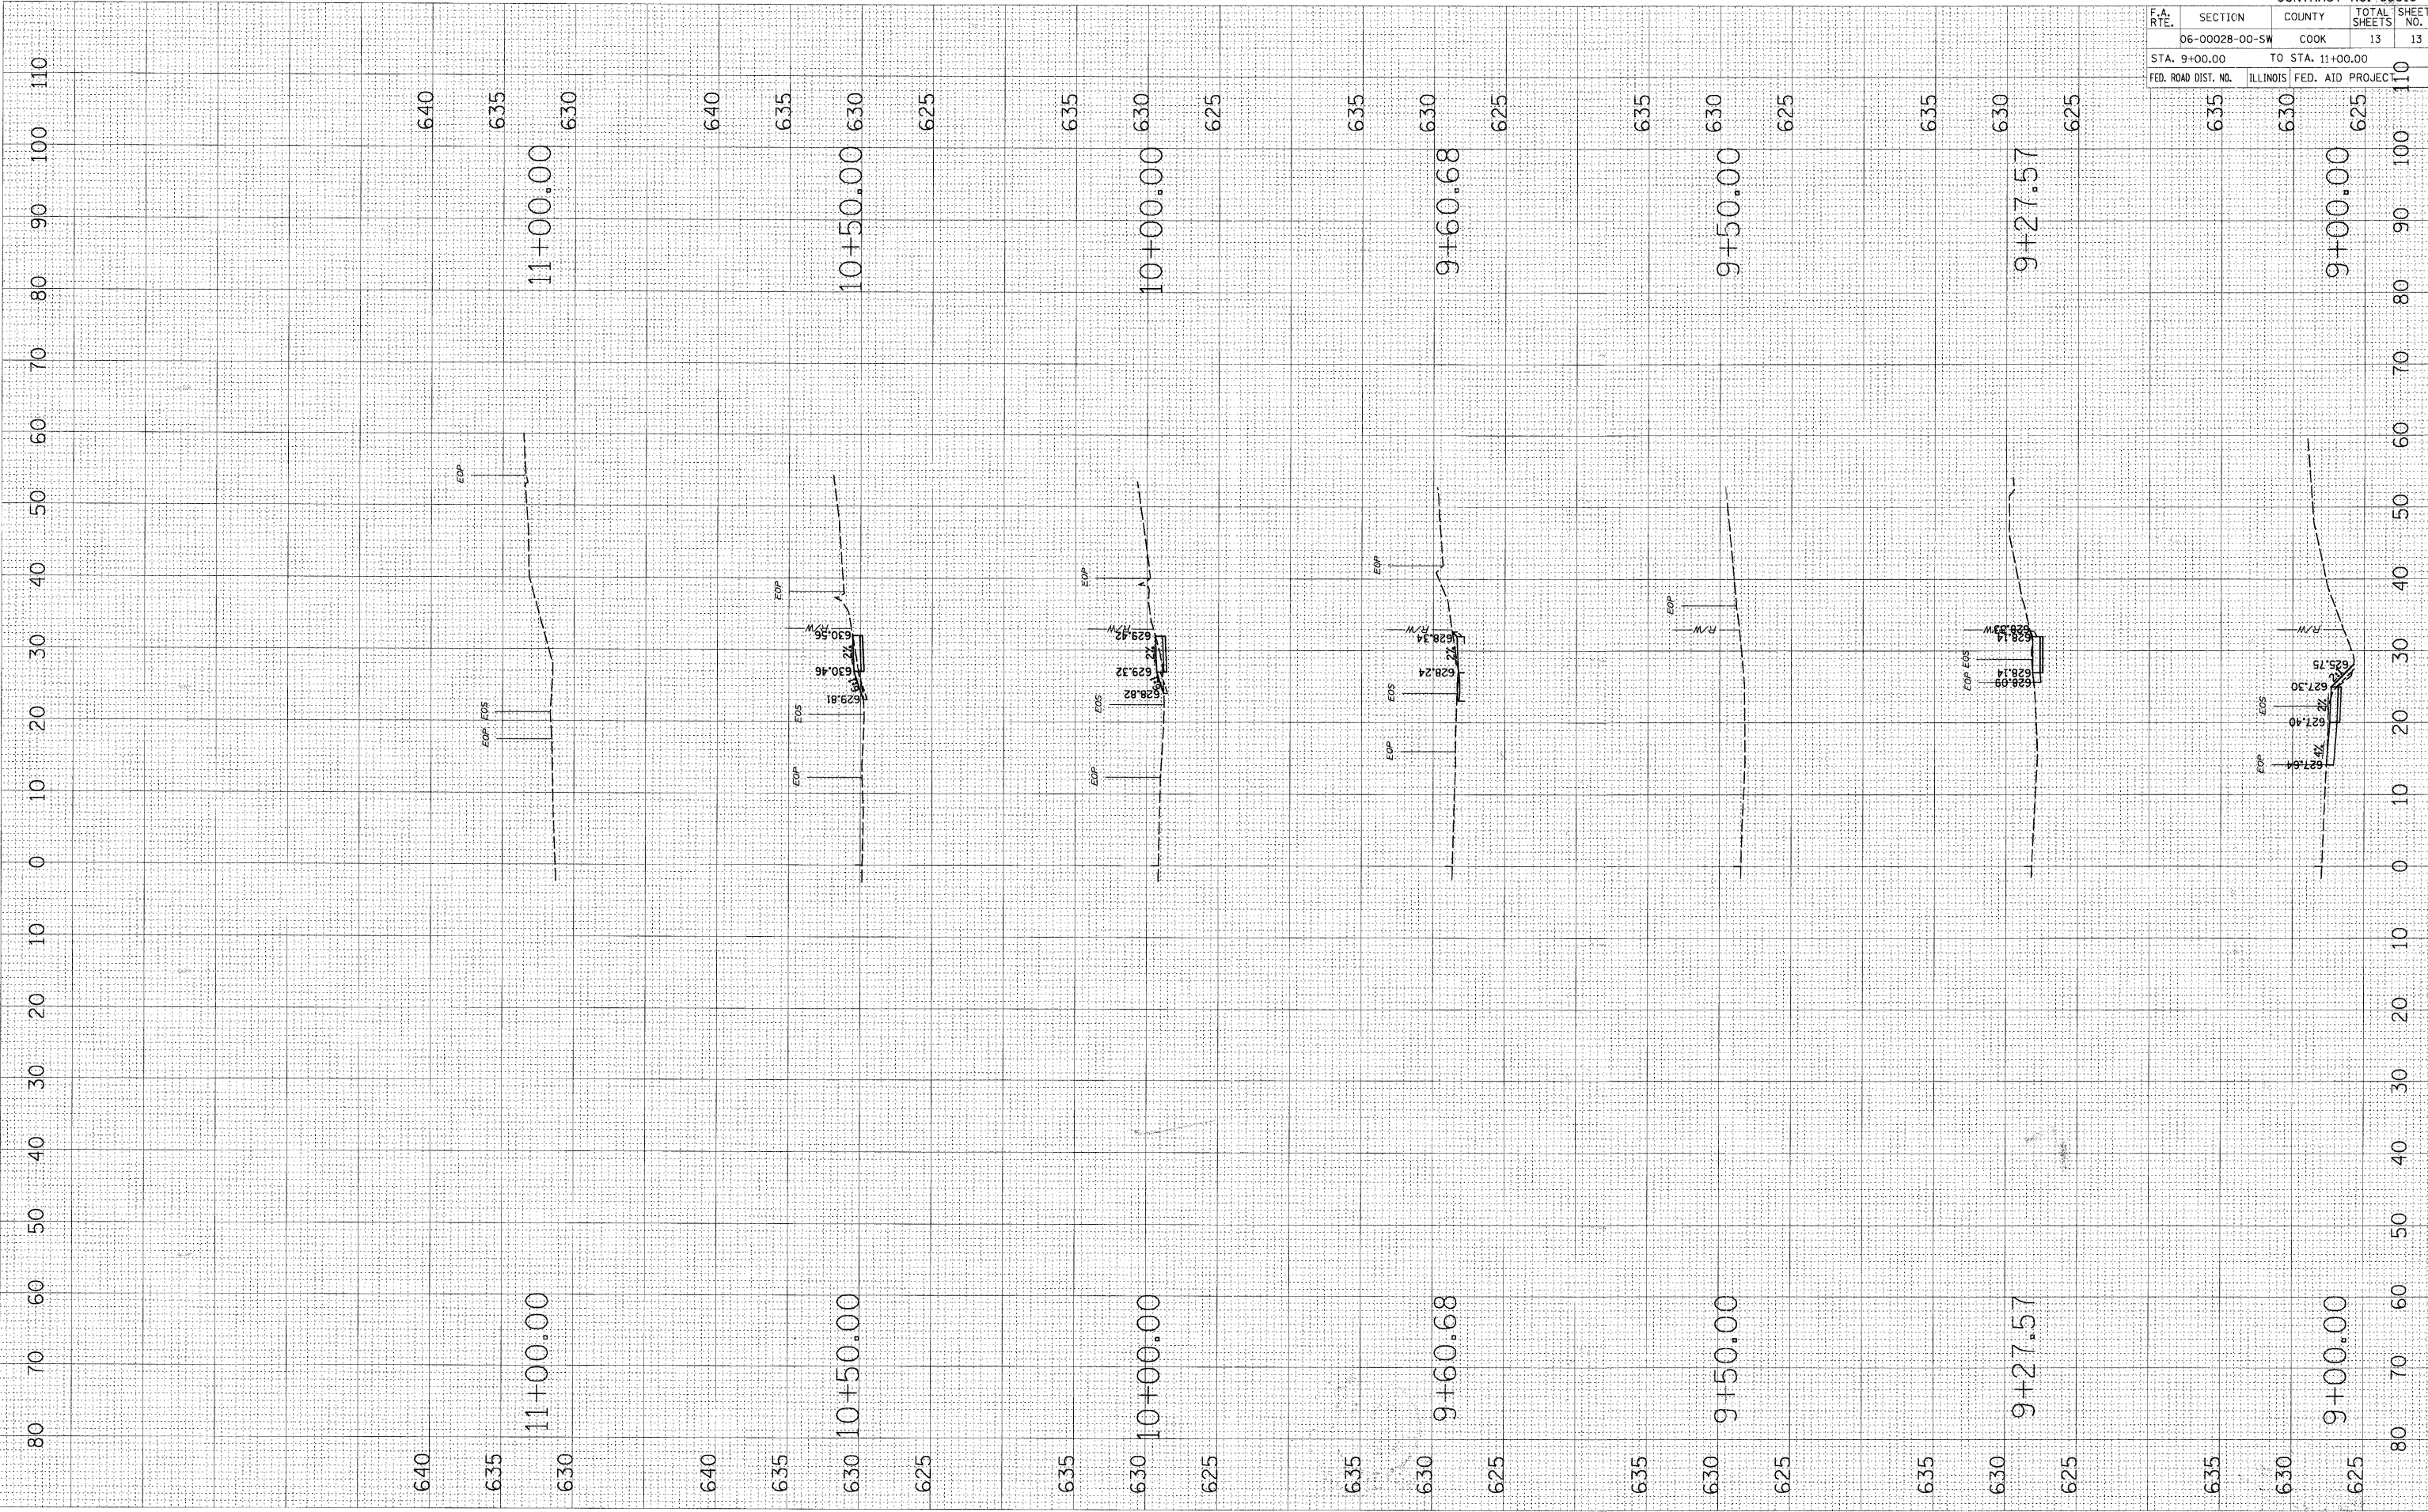

F.A. RTE.	SECTION	COUNTY	TOTAL SHEETS	SHEET NO.
	06-00028-00-SW	COOK	13	13
STA. 9+00.00		TO STA. 11+00.00		
FED. ROAD DIST. NO.	ILLINOIS	FED. AID PROJEC.		

635	630	625	110
