


F.A.P. RTE.	SECTION	COUNTY	TOTAL SHEETS	SHEET NO.
592	121-1R, 121HVB	ST. CLAIR	239	204
STA. 201+50.00		TO STA. 202+25.00		
FED. ROAD DIST. NO.		ILLINOIS FED. AID PROJECT		

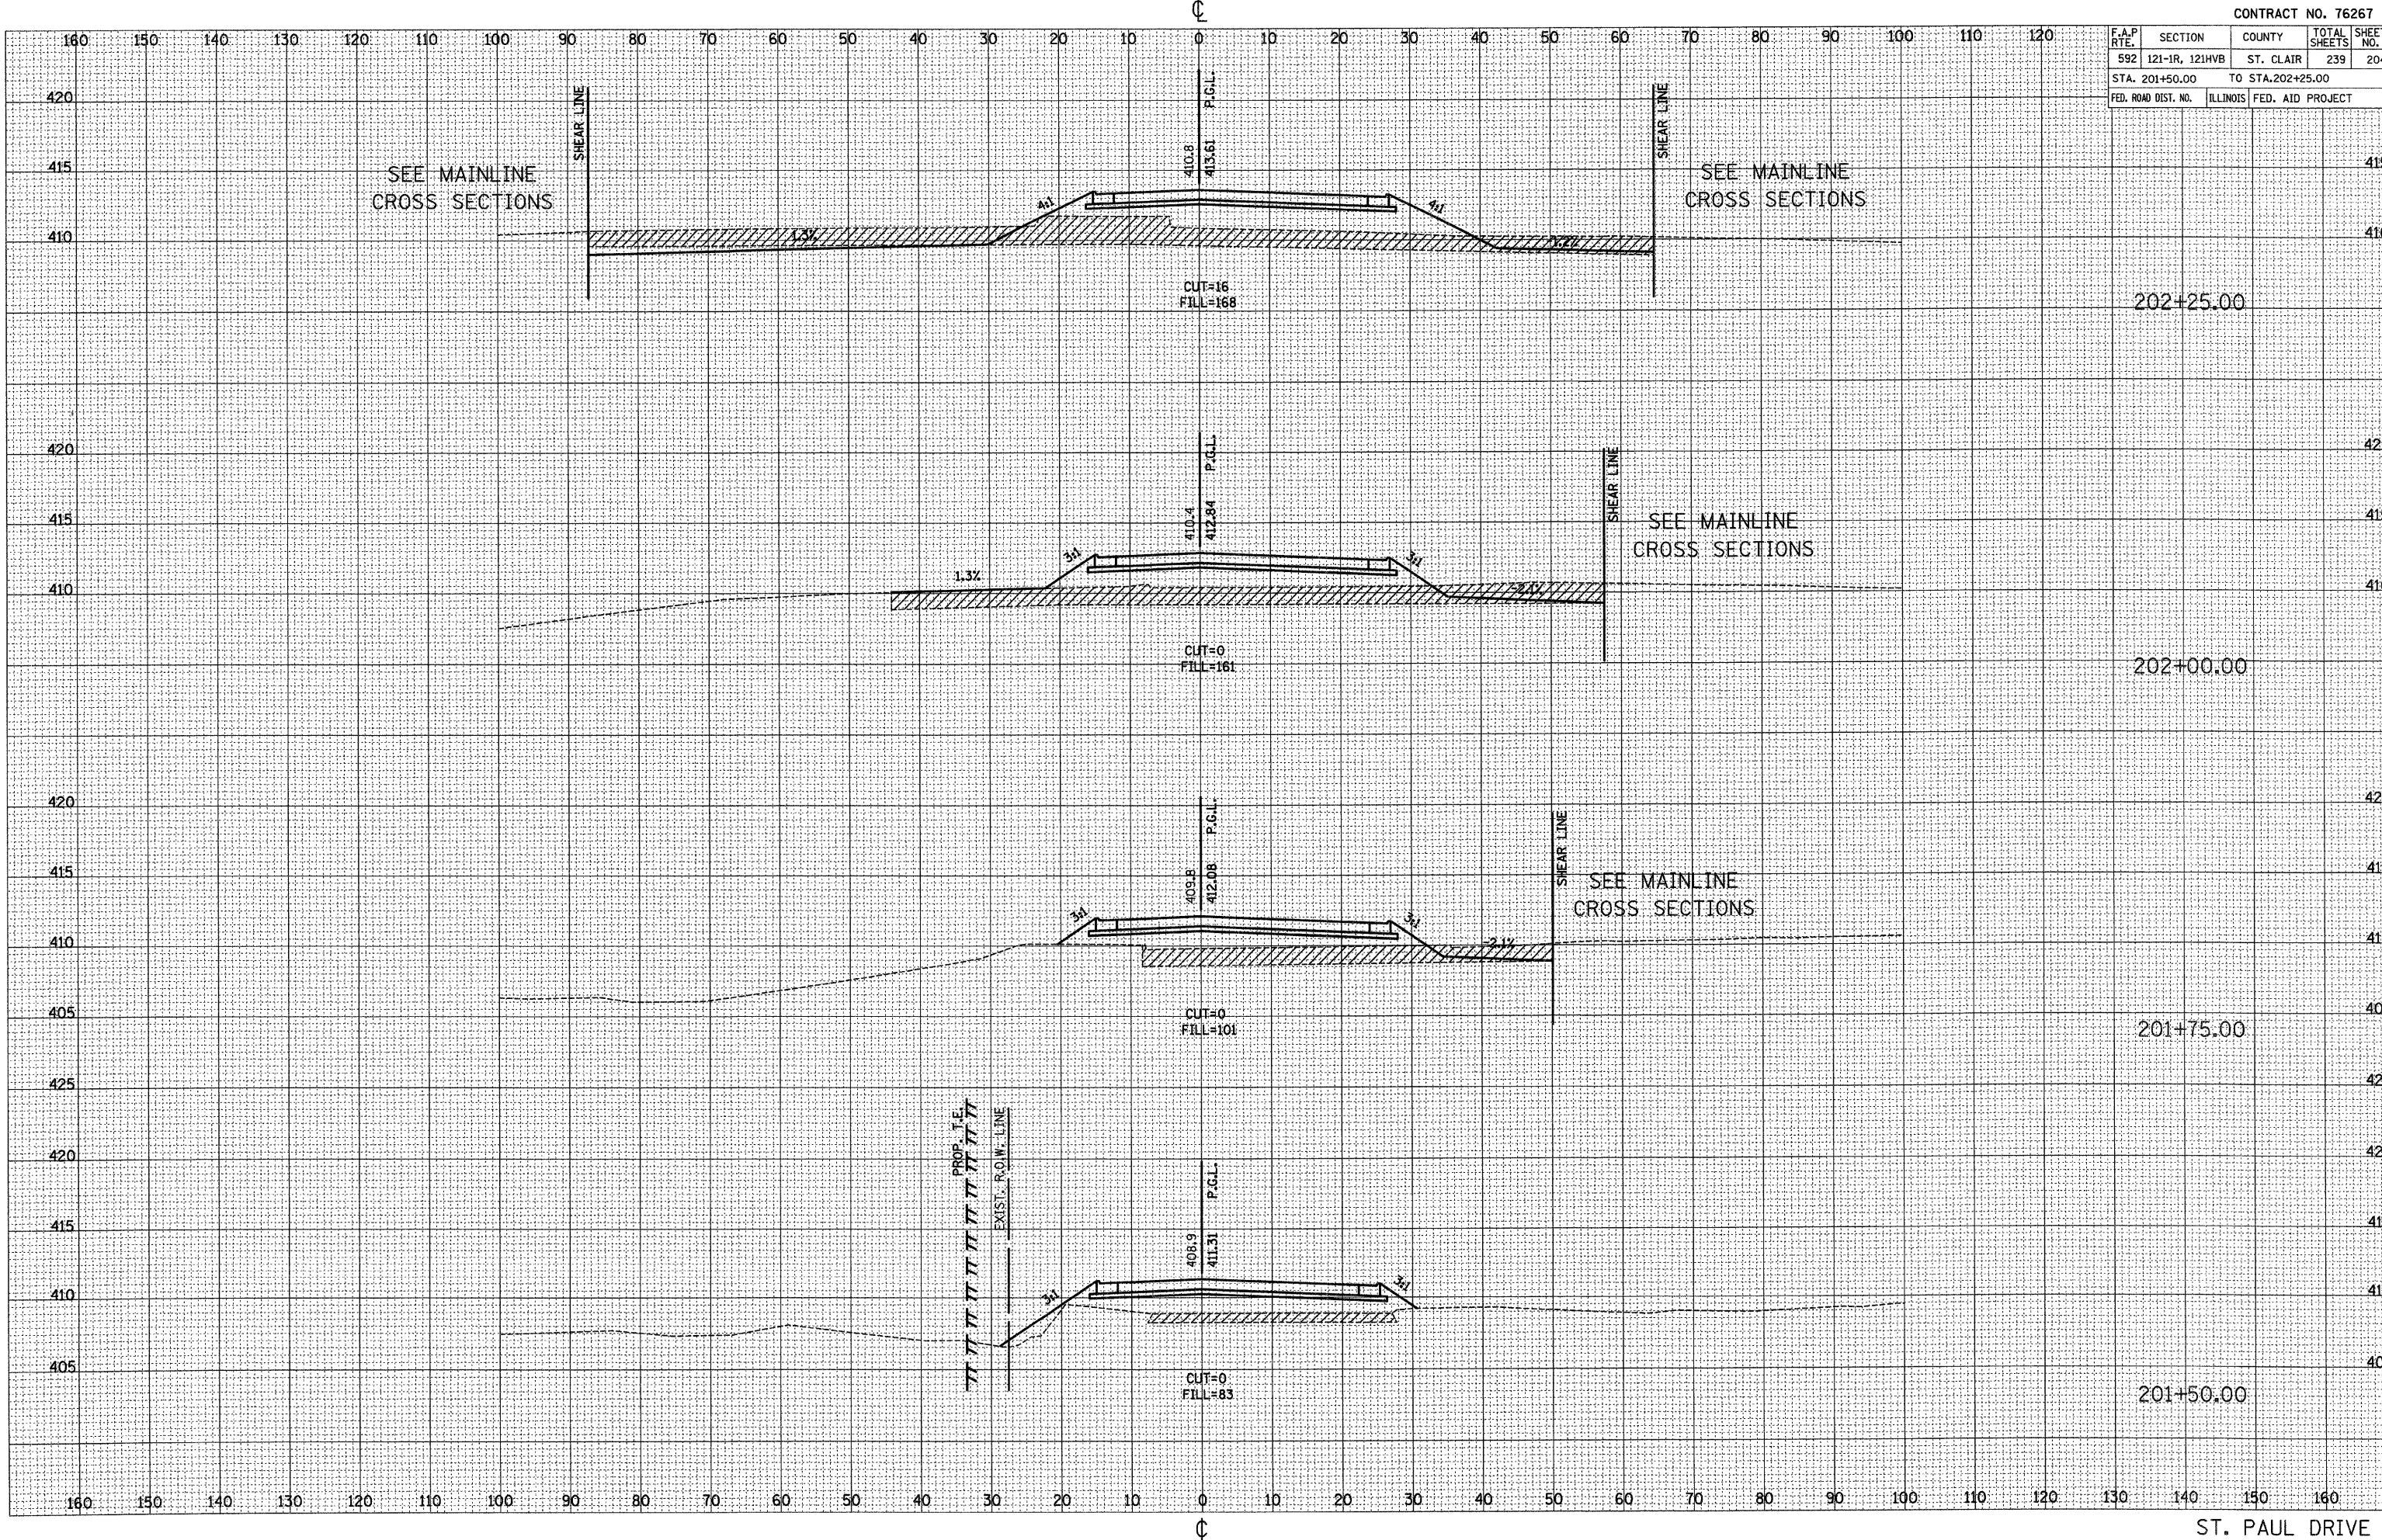

DATE	BY

DATE	BY

PLOT DATE = 02/21/2007
 FILE NAME = H:\F\21015\Microstation\Design\Sheet\204.dwg
 PLOT SCALE = 1/8" = 1'-0"
 REFERENCE = #REF#