


F.A.P. RTE.	SECTION	COUNTY	TOTAL SHEETS	SHEET NO.
592	121-IR, 121-HVB	ST. CLAIR	239	226
STA. 505+00.00		TO STA. 505+50.00		
FED. ROAD DIST. NO.	ILLINOIS	FED. AID	PROJECT	

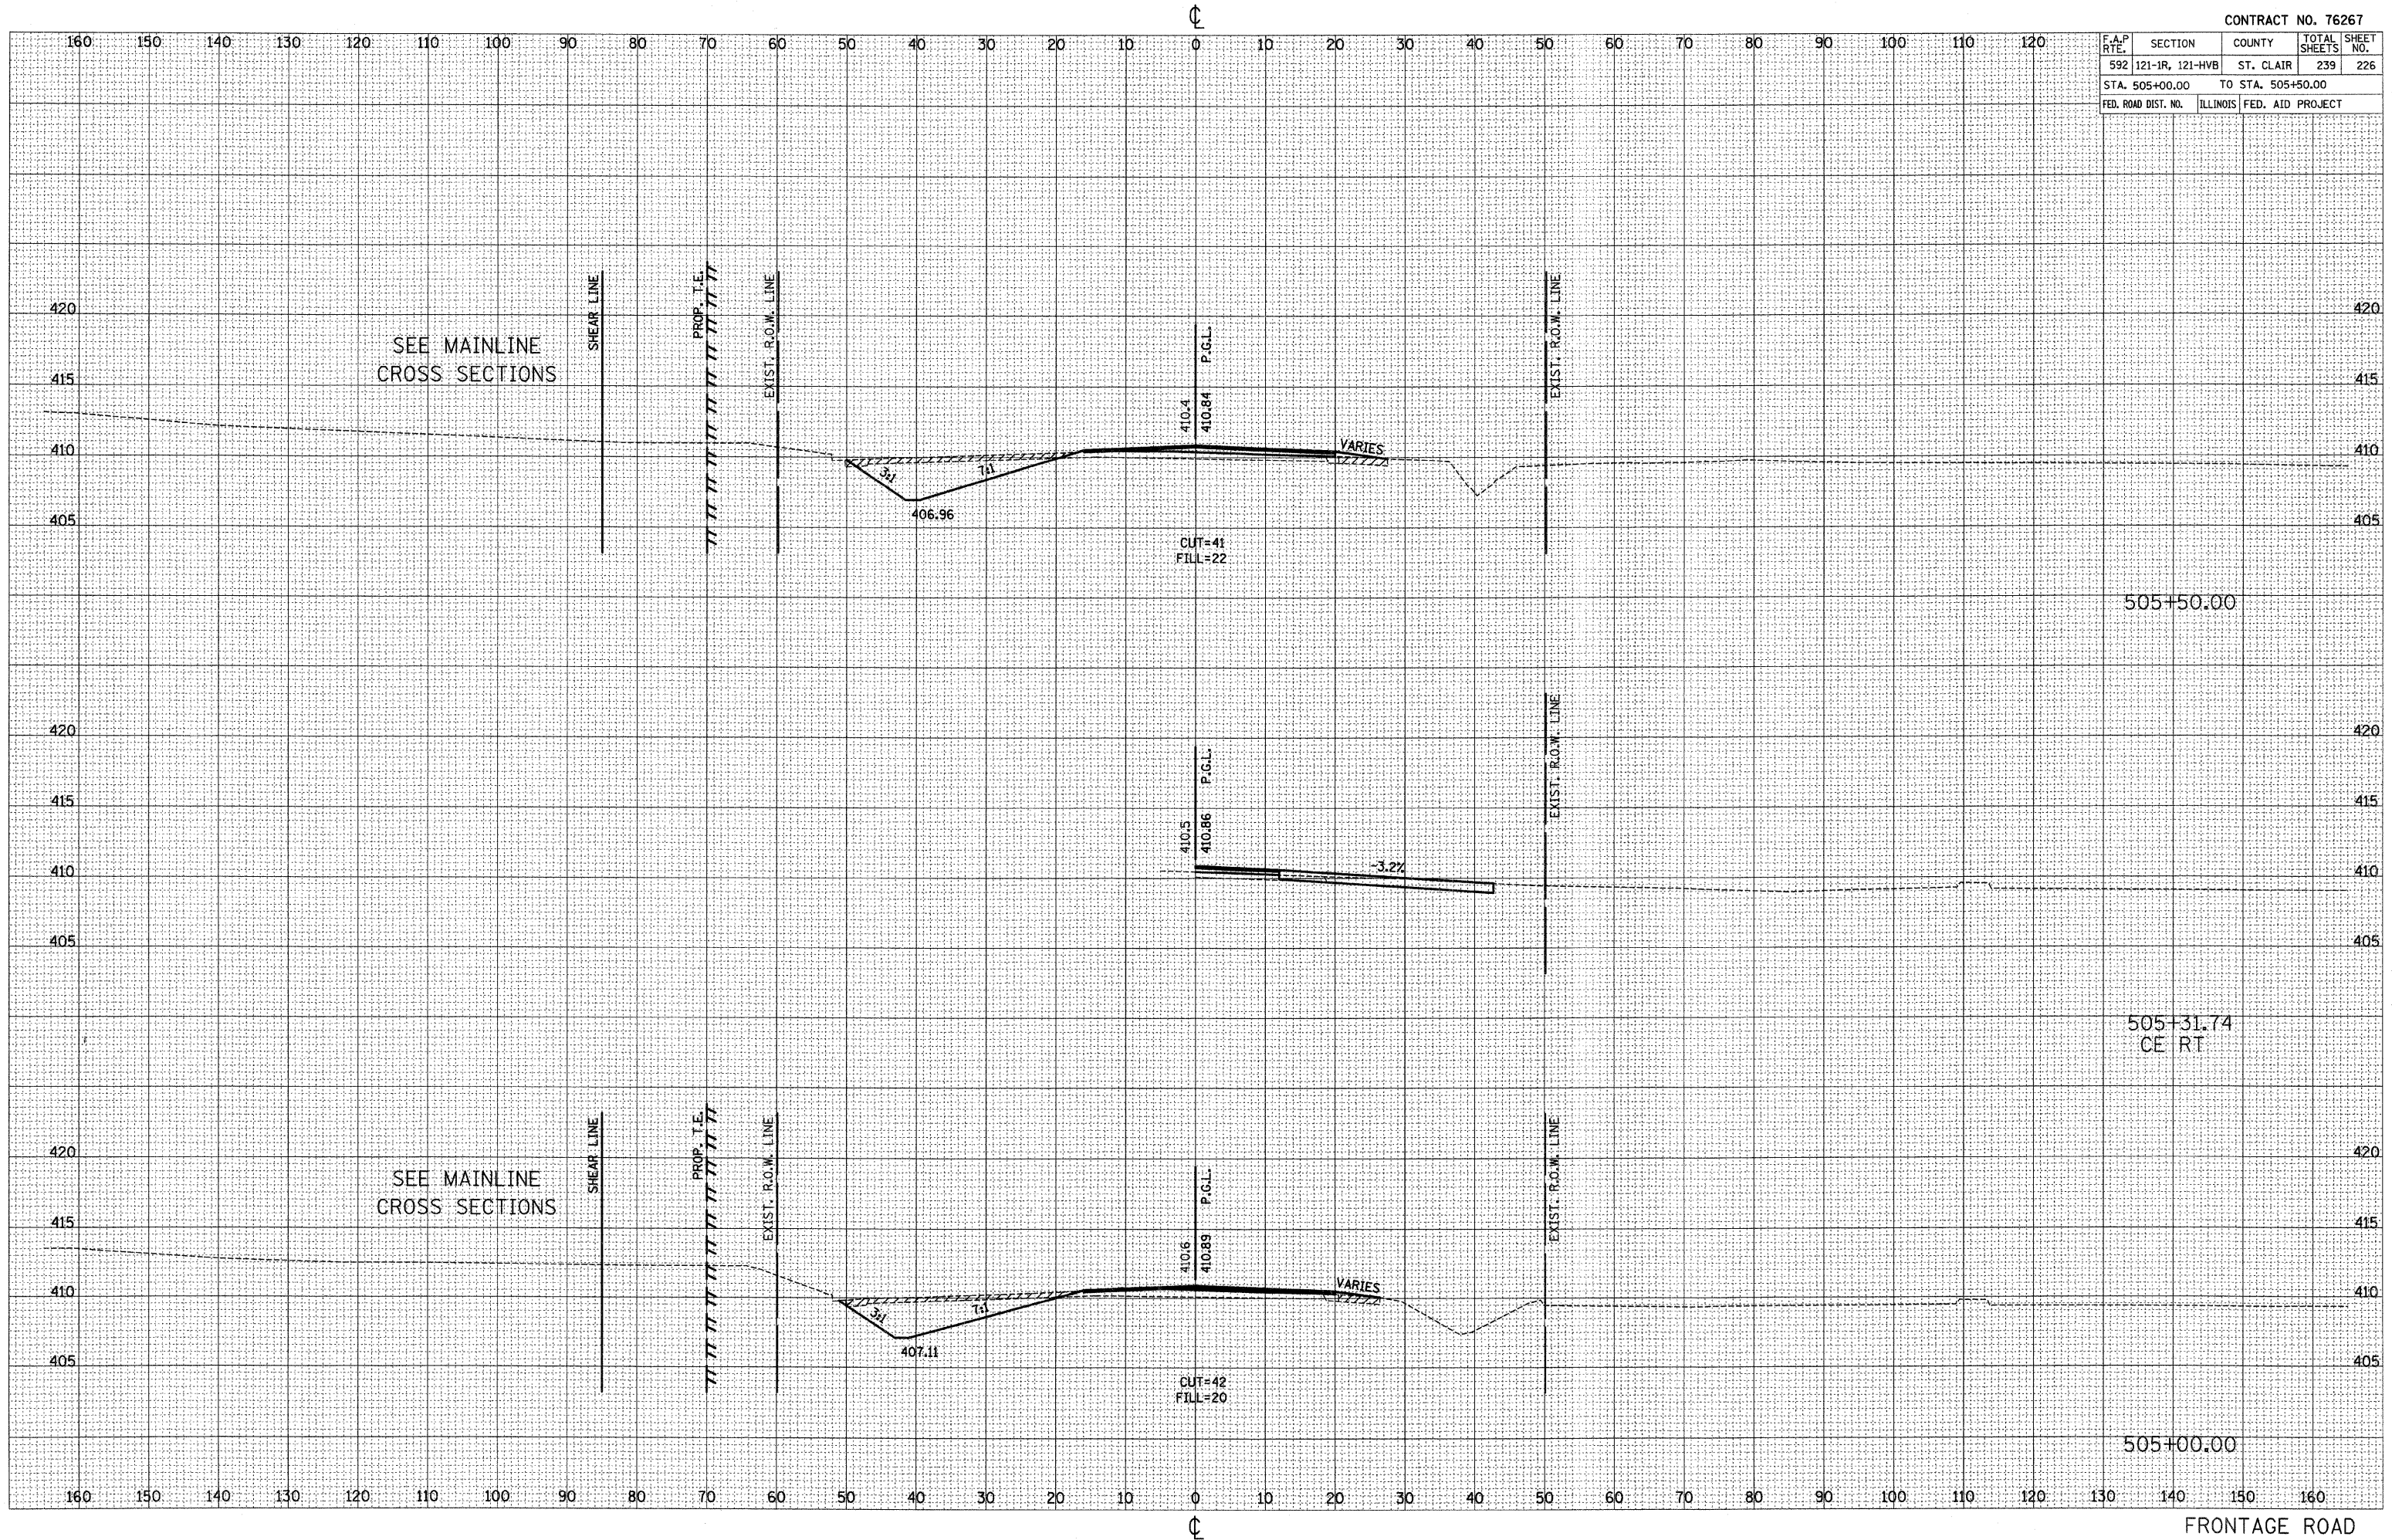

505+50.00

505+31.74
CE RT

505+00.00

FRONTAGE ROAD

SEE MAINLINE
CROSS SECTIONS

SEE MAINLINE
CROSS SECTIONS

DATE	BY

DATE	BY

PLOT DATE = 1/30/2008
 FILE NAME = H:\P21015\Microstation\Design\ssm\ssm.dwg
 PLOT SCALE = 1/8"=1'-0"
 REFERENCE = #REF#