


F.A.P. RTE.	SECTION	COUNTY	TOTAL SHEETS	SHEET NO.
592	121-1R, 121HV	ST. CLAIR	239	235
STA. 302+00.00		TO STA. 303+00.00		
FED. ROAD DIST. NO.	ILLINOIS	FED. AID PROJECT		

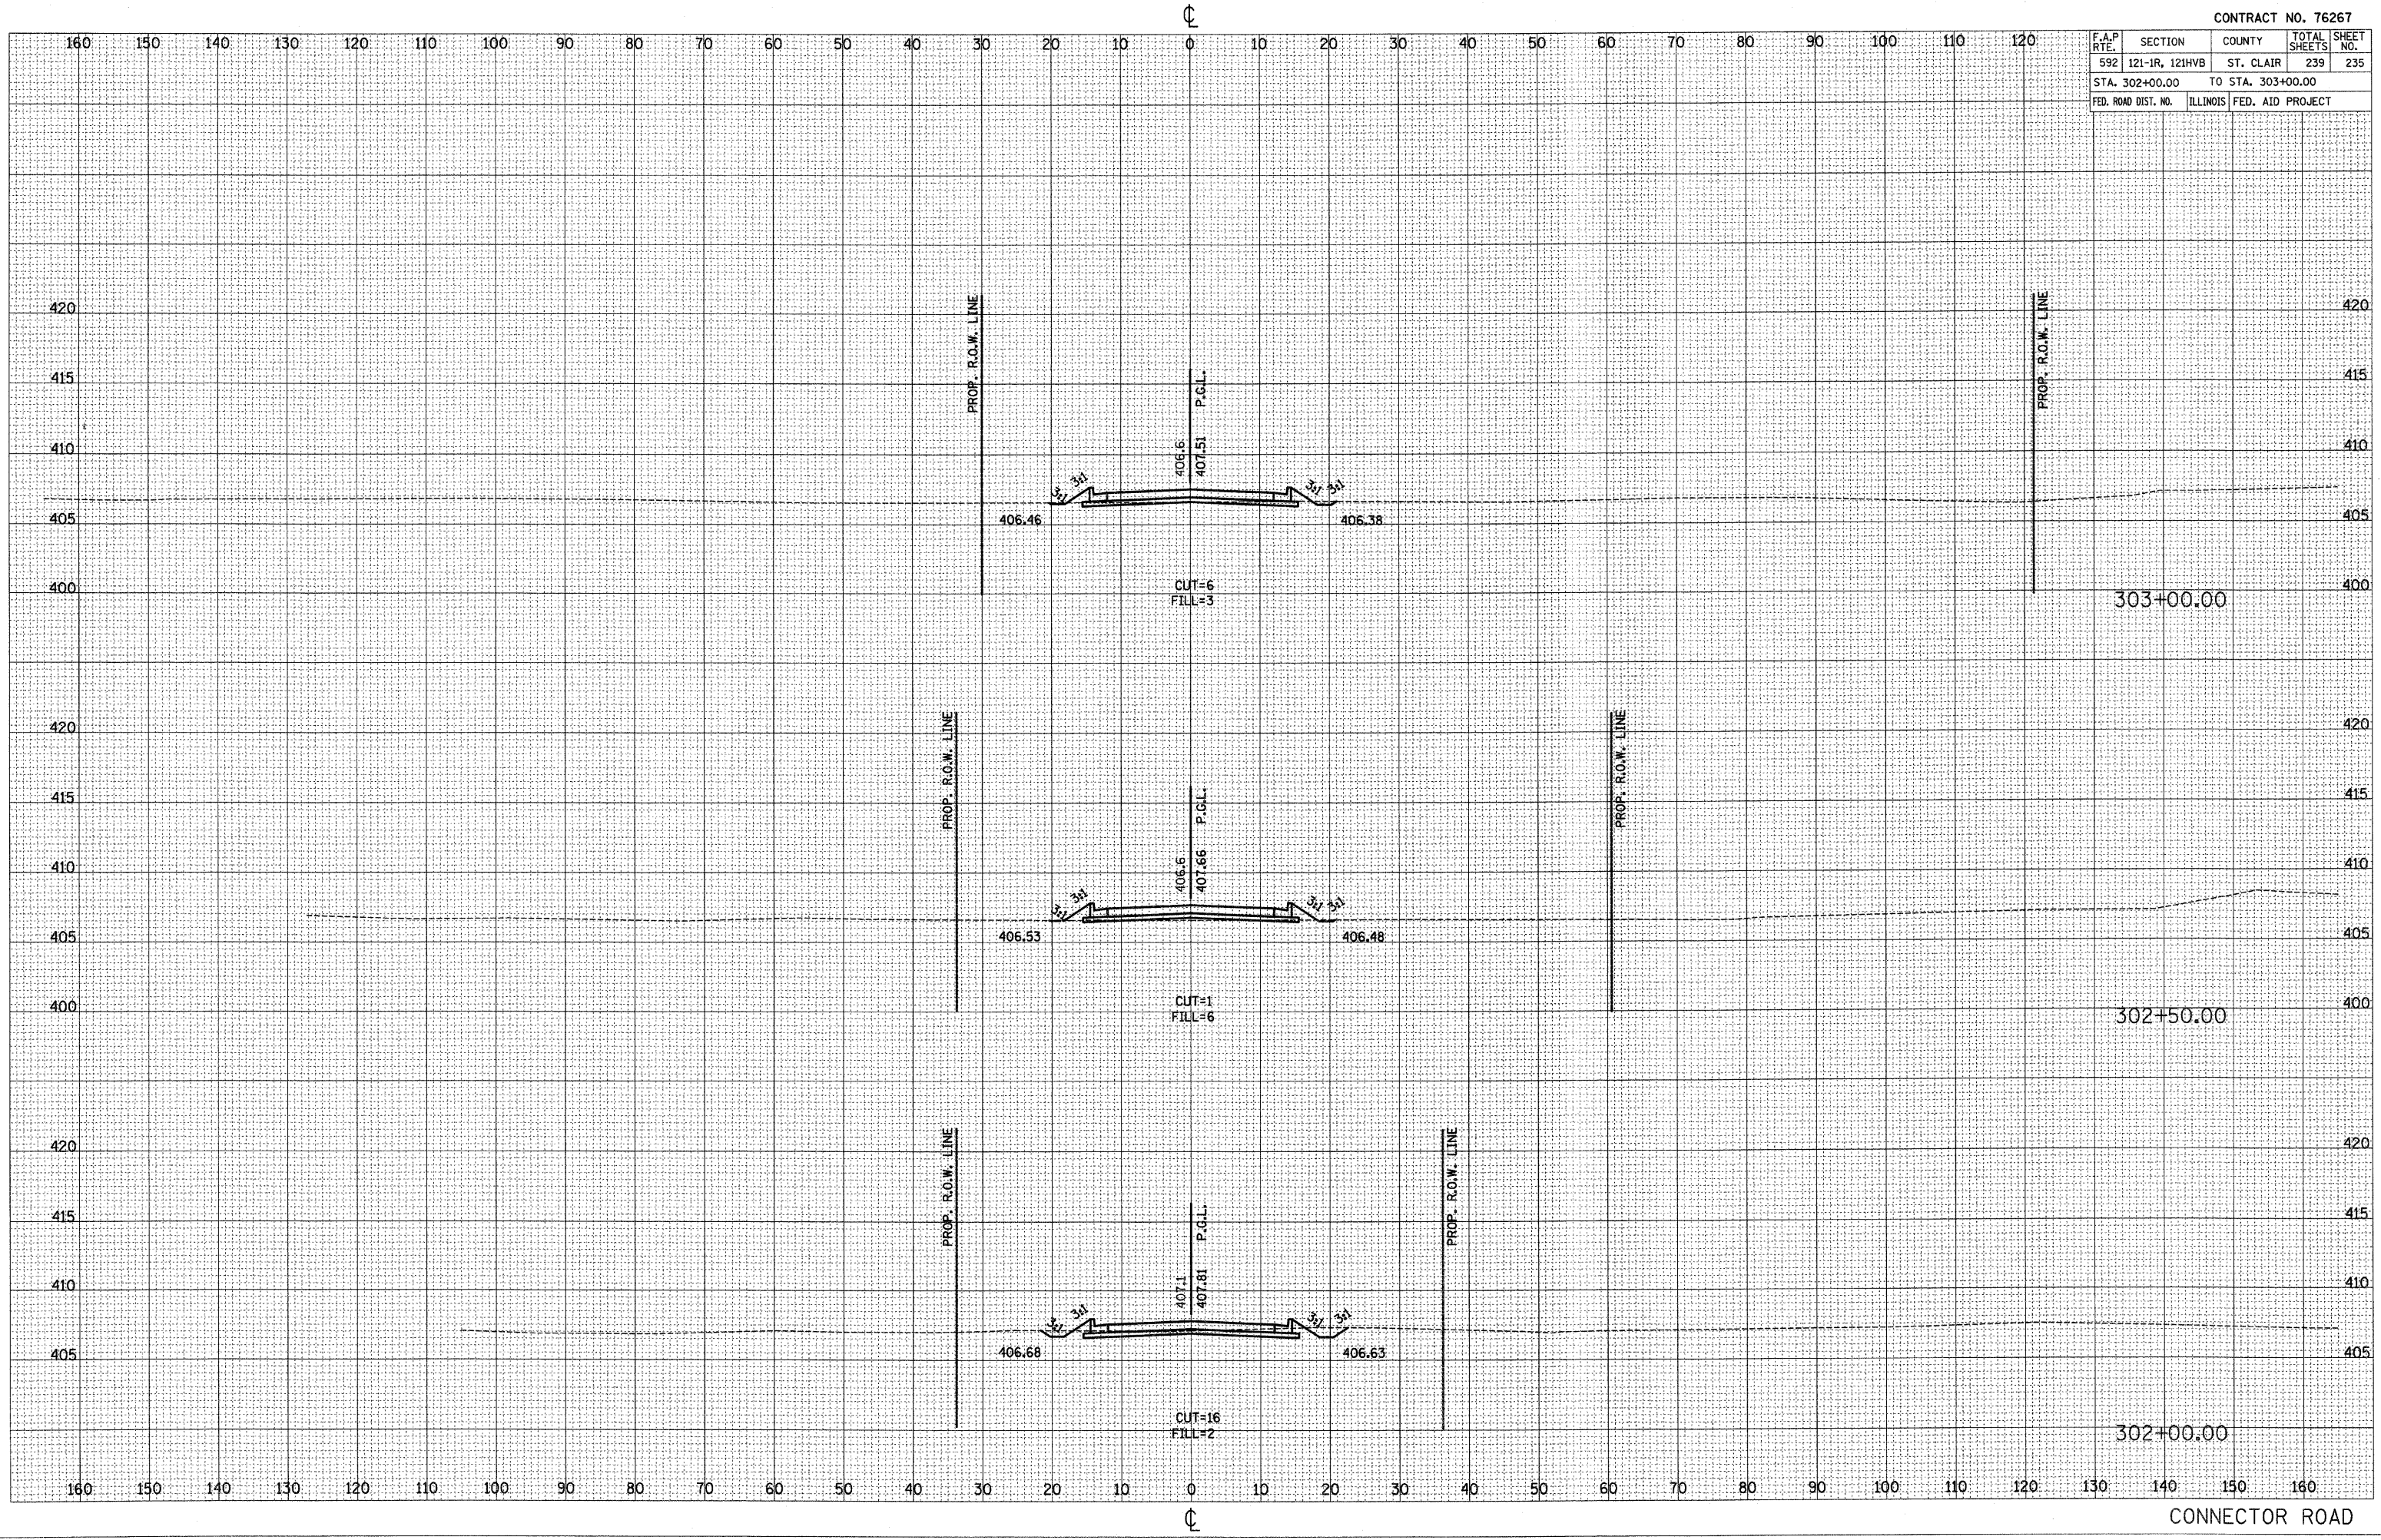

FINAL SURVEY

DATE	BY

NO. _____

ORIGINAL SURVEY PLOTTED TEMPLATE AREAS CHECKED

ORIGINAL SURVEY

DATE	BY

NO. _____

ORIGINAL SURVEY PLOTTED TEMPLATE AREAS CHECKED

PLOT DATE = 1/30/2008
 FILE NAME = H:\P\21815\Microstat\Design\ess3\302+00.00.dwg
 PLOT SCALE = 12.00000 / IN.
 REFERENCE = 9167*