


F.A. RTE.	SECTION	COUNTY	TOTAL SHEETS	SHEET NO.
7982	05-00447-01-PV	SANGAMON	114	100
STA. 53+56.85		TO STA. 54+04.86		
FED. ROAD DIST. NO.	ILLINOIS FED. AID PROJECT			

DATE	BY
DATE	BY
DATE	BY

DATE	BY
DATE	BY
DATE	BY

PLOT DATE = 01/10/2009 11:05 AM
 FILE NAME = I:\02\adv\02\2041a\CADD\Road\Vicinity\Sheet-7.dgn
 PLOT SCALE = 1/8"=1' IN.
 USER NAME = P-p08836

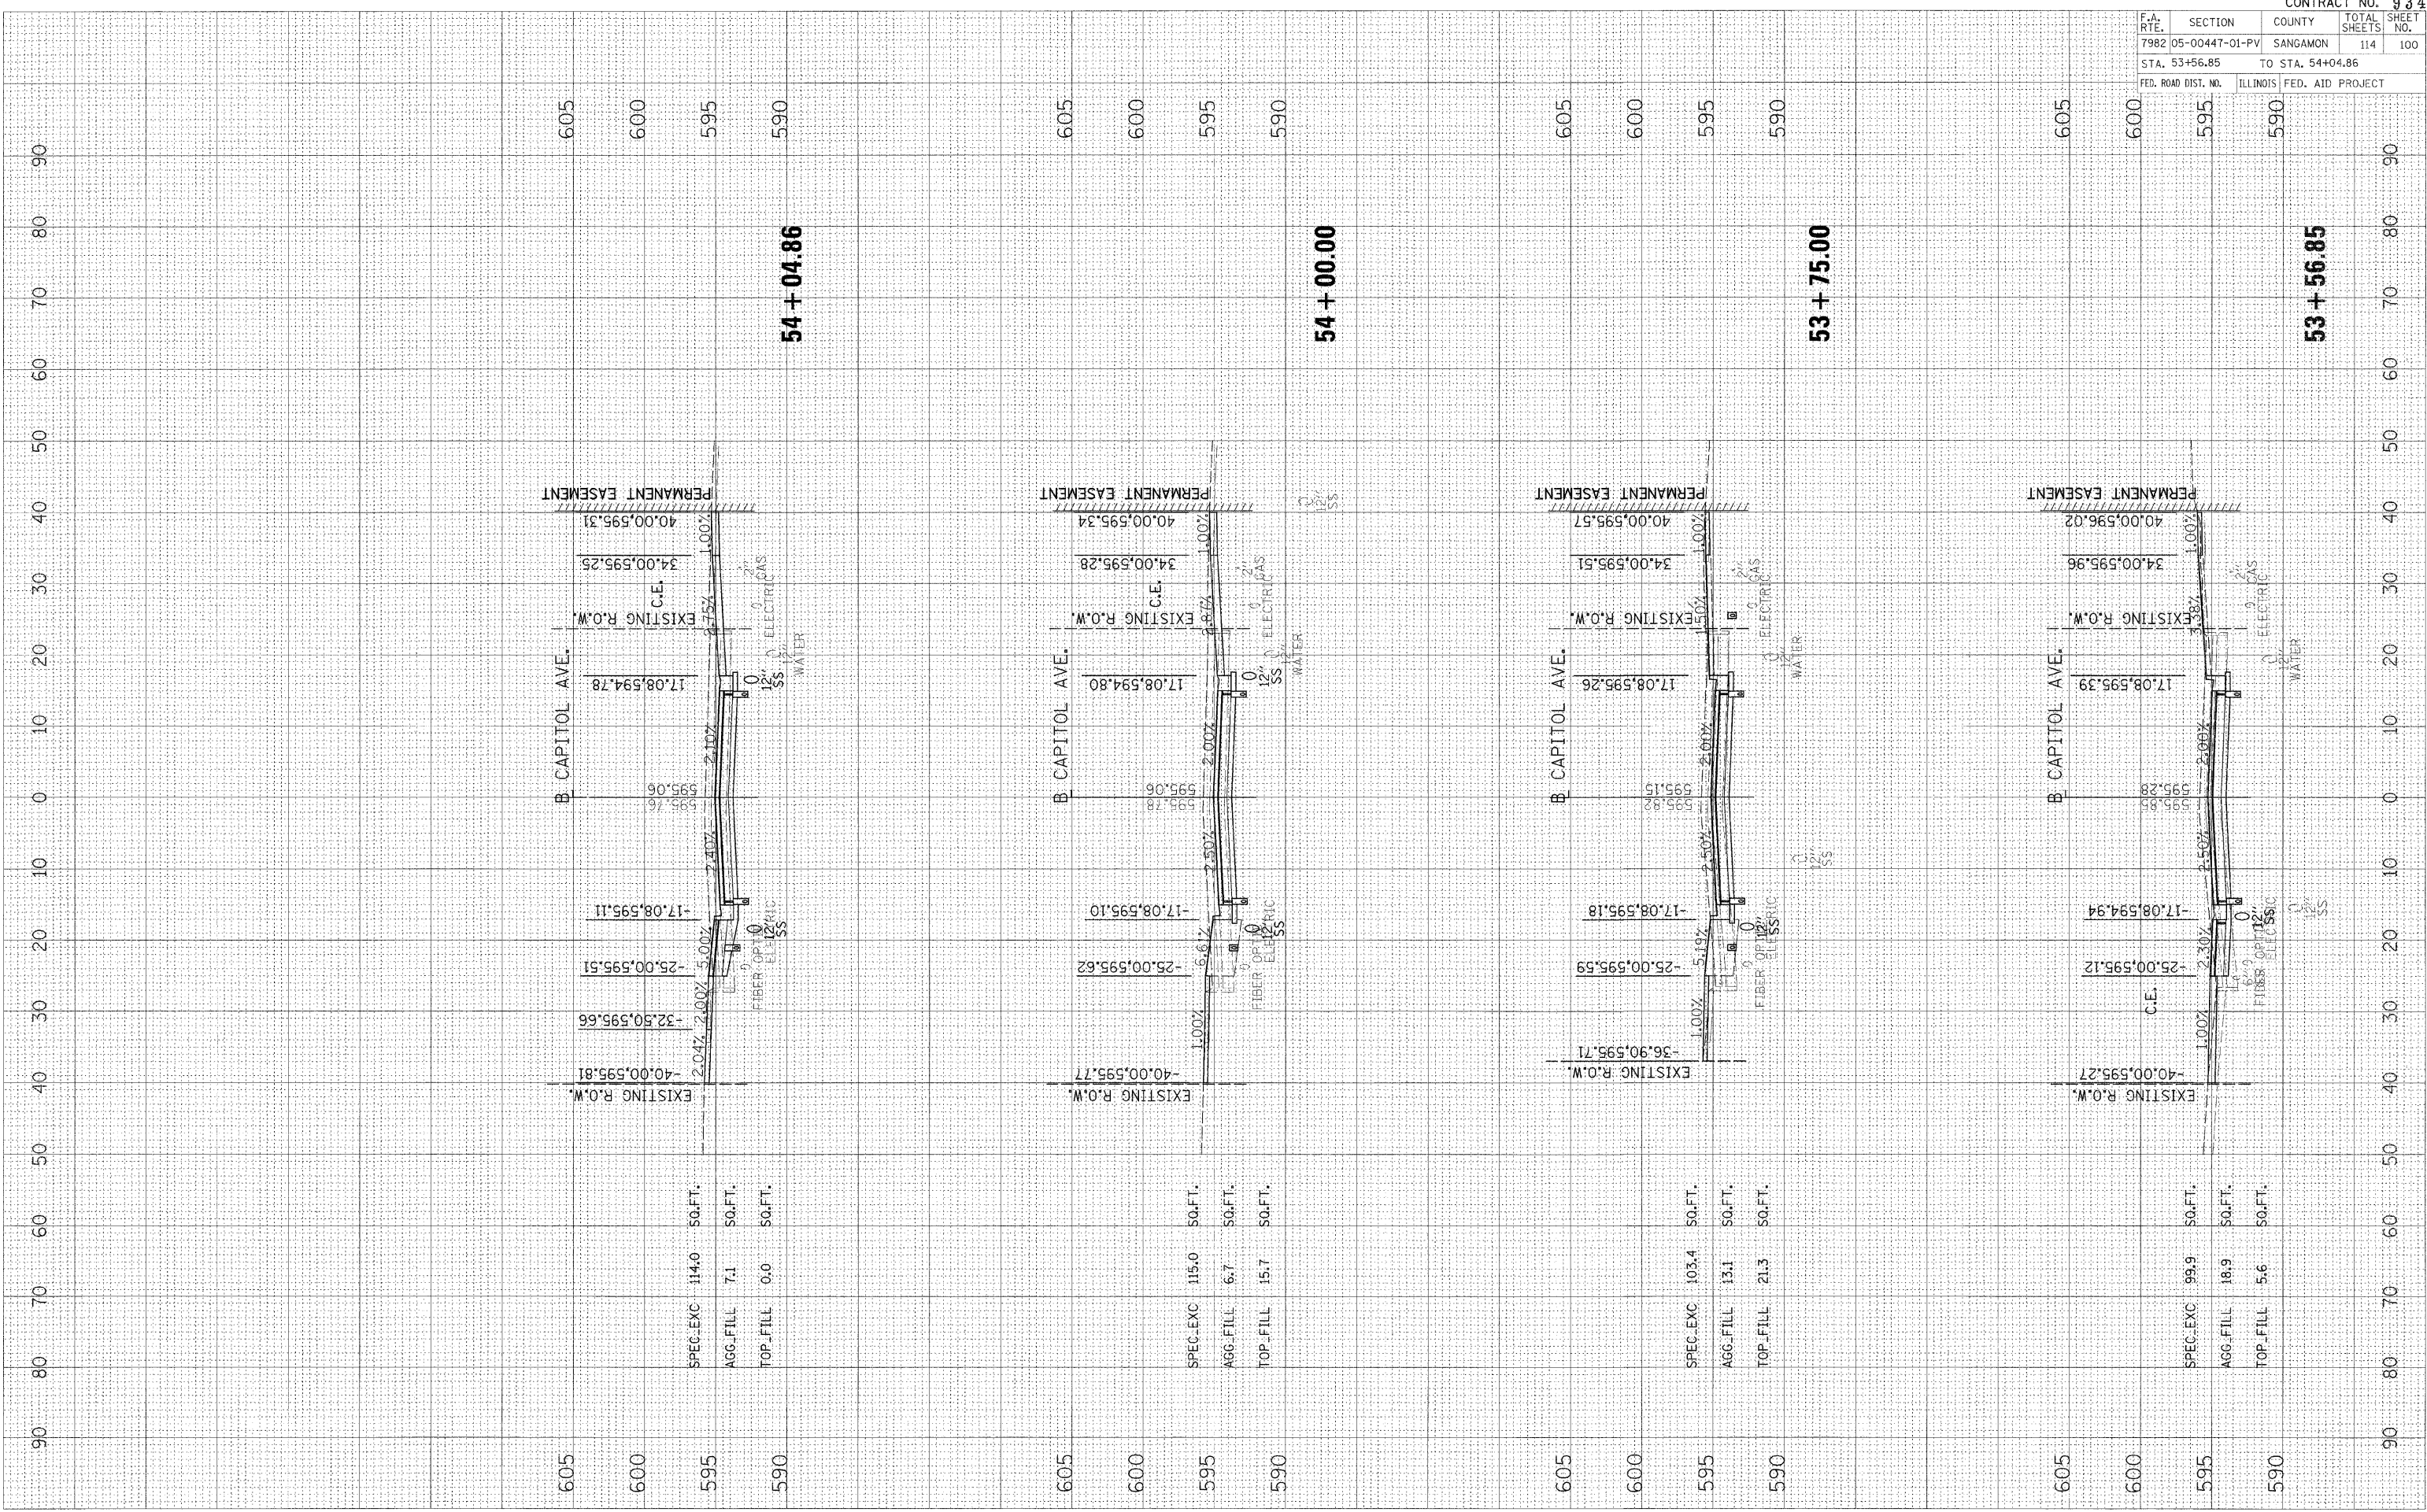

600									
595									
590									

54 + 04.86

600									
595									
590									

54 + 00.00

600									
595									
590									

53 + 75.00

600									
595									
590									

53 + 56.85

SPEC. EXC	114.0	SQ. FT.
AGG. FILL	7.1	SQ. FT.
TOP. FILL	0.0	SQ. FT.

SPEC. EXC	115.0	SQ. FT.
AGG. FILL	6.7	SQ. FT.
TOP. FILL	15.7	SQ. FT.

SPEC. EXC	103.4	SQ. FT.
AGG. FILL	13.1	SQ. FT.
TOP. FILL	21.3	SQ. FT.

SPEC. EXC	99.9	SQ. FT.
AGG. FILL	18.9	SQ. FT.
TOP. FILL	5.6	SQ. FT.